


ALASKA LNG PROJECT	DOCKET NO. CP17-___-000 RESOURCE REPORT NO. 1 APPENDIX A PART 4 OF 10	DOC NO: USAKE-PT-SRREG-00- 000006-000 APRIL 14, 2017 REVISION: 0
	PUBLIC	

Part 4 of 10 of Appendix A of Resource Report No. 1

Alaska LNG Project

*Preliminary Facility Locations
Point Thomson Rev C Route*

*Resource Report 1, Appendix A1
Topographical Mapping*

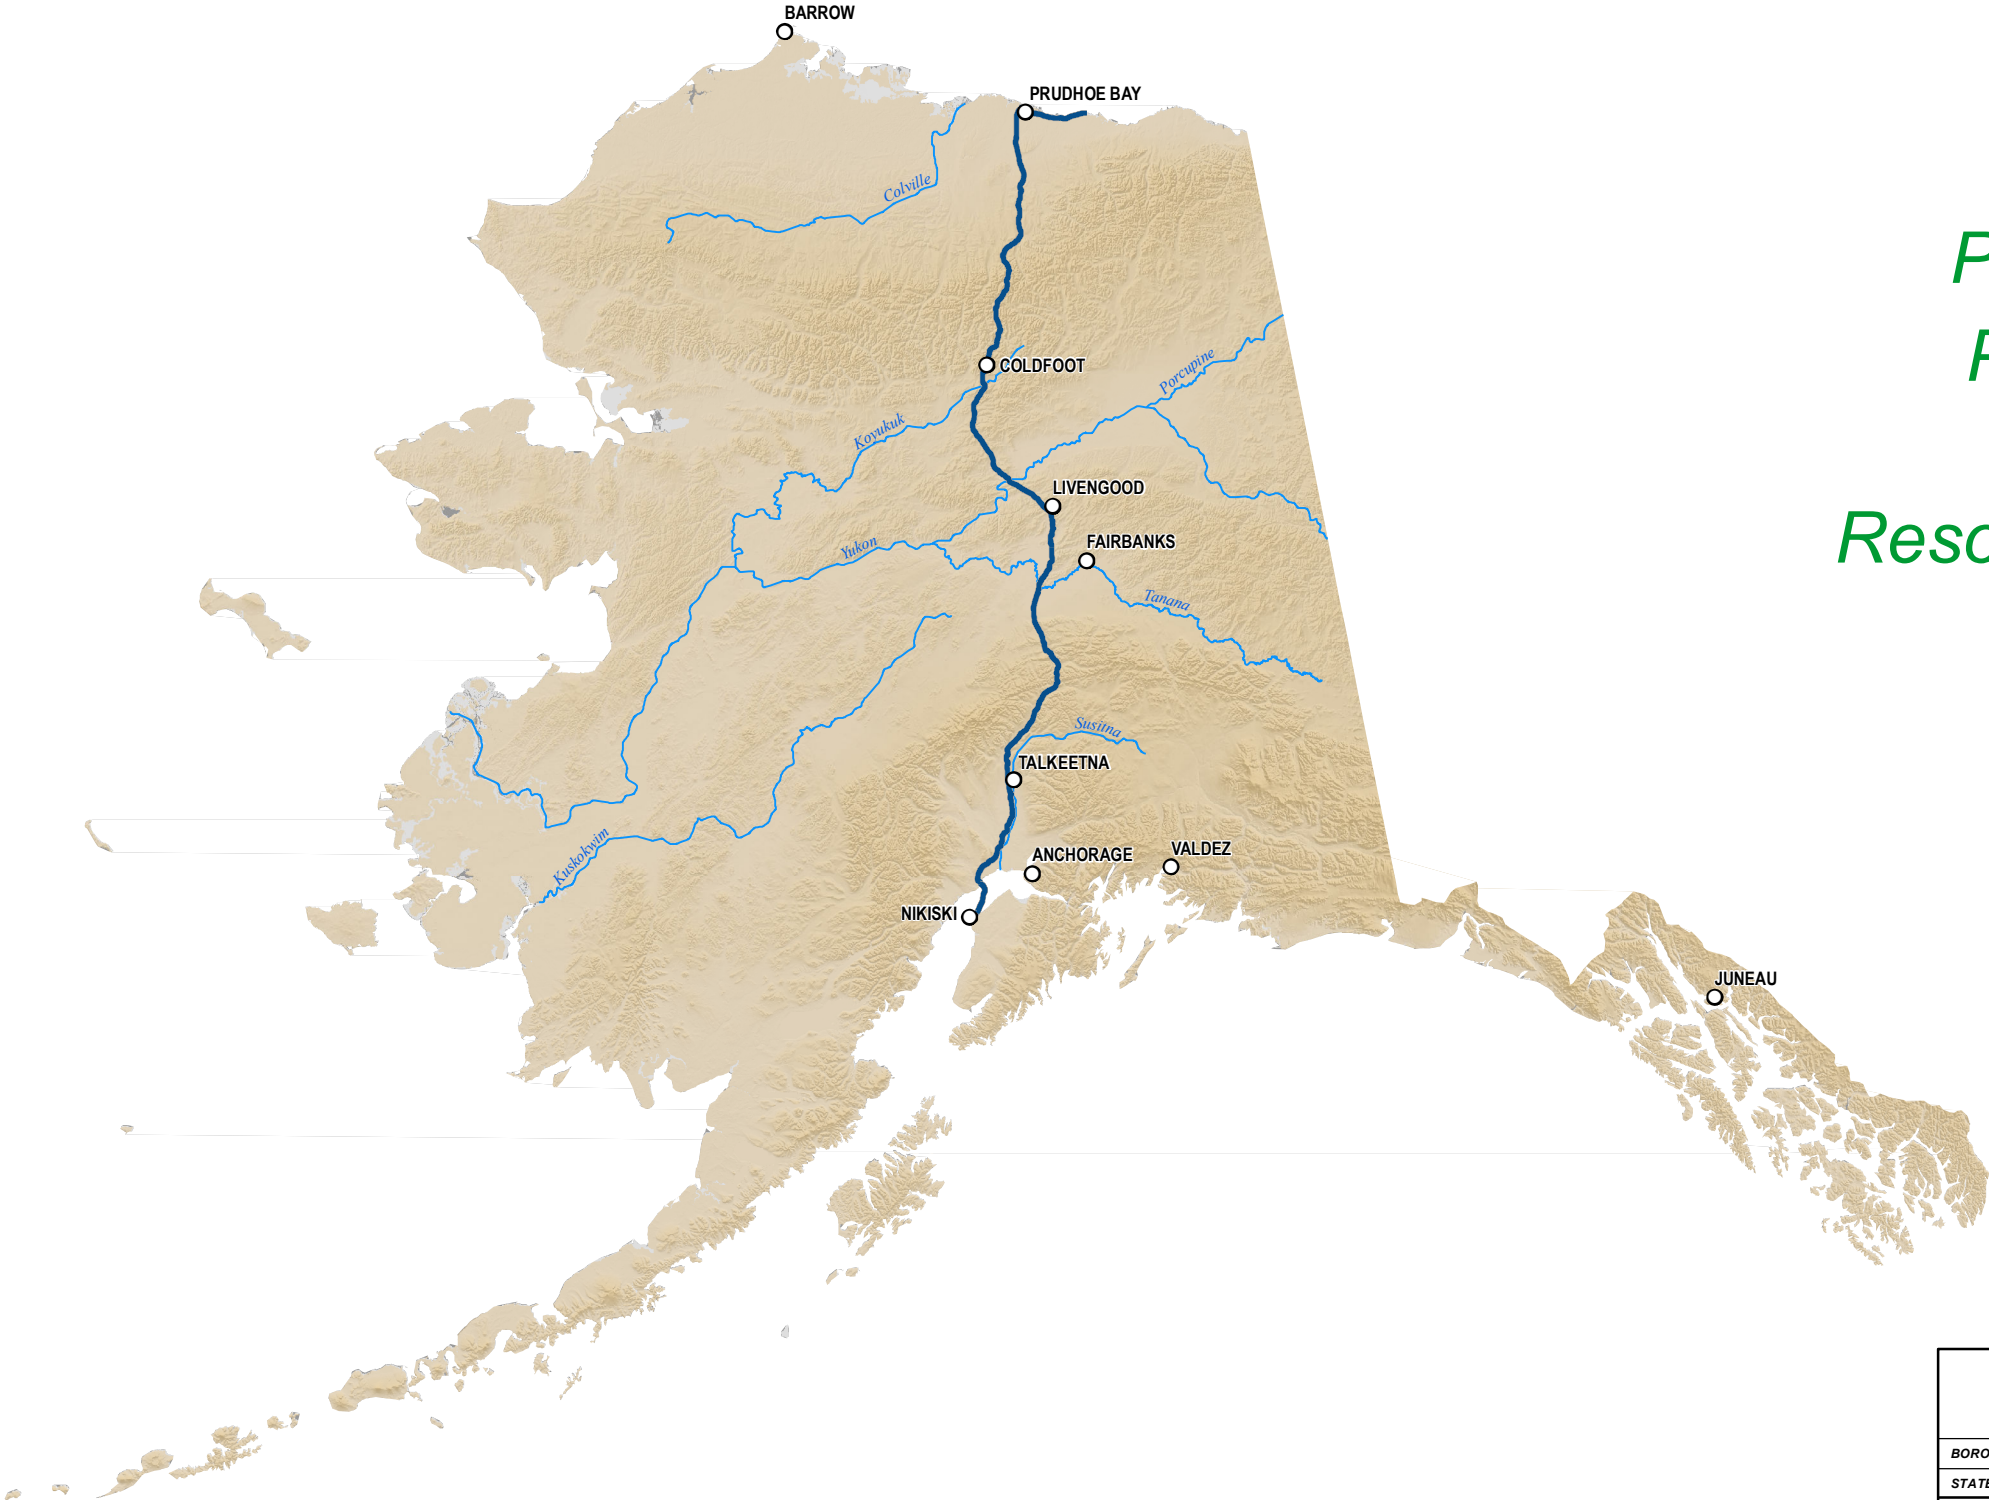


ALASKA LNG PROJECT		
Preliminary Facility Locations		
Point Thomson Rev C Route		
BOROUGH:	-	DRAWN BY: AGDC
STATE:	ALASKA	CHECKED BY:
REV. NO.:	REVISION	DATE
A	ISSUED FOR REVIEW	2017-03-09
PRELIMINARY		
1:10,000,000	0 100 200 Miles	
DATE: 2017-03-09	PROJECTION: NAD 1983 NSRS2007 STATEPLANE ALASKA 4 FIPS 5004	

DISCLAIMER

The information contained herein is for informational or planning purposes only. It does not nor should it be deemed to be an offer, request or proposals for rights or occupation of any kind. The Alaska LNG Project Participants and their respective officers, employees and agents, make no warranty, implied or otherwise, nor accept any liability, as to the accuracy or completeness of the information contained in these documents, drawings or electronic files. Do not remove or delete this note from document, drawing or electronic file.

DWG: RR1_APPENDIX_A1_FTTL_TOPO_REV_C_CL_COVER


SHEET: COVER PAGE

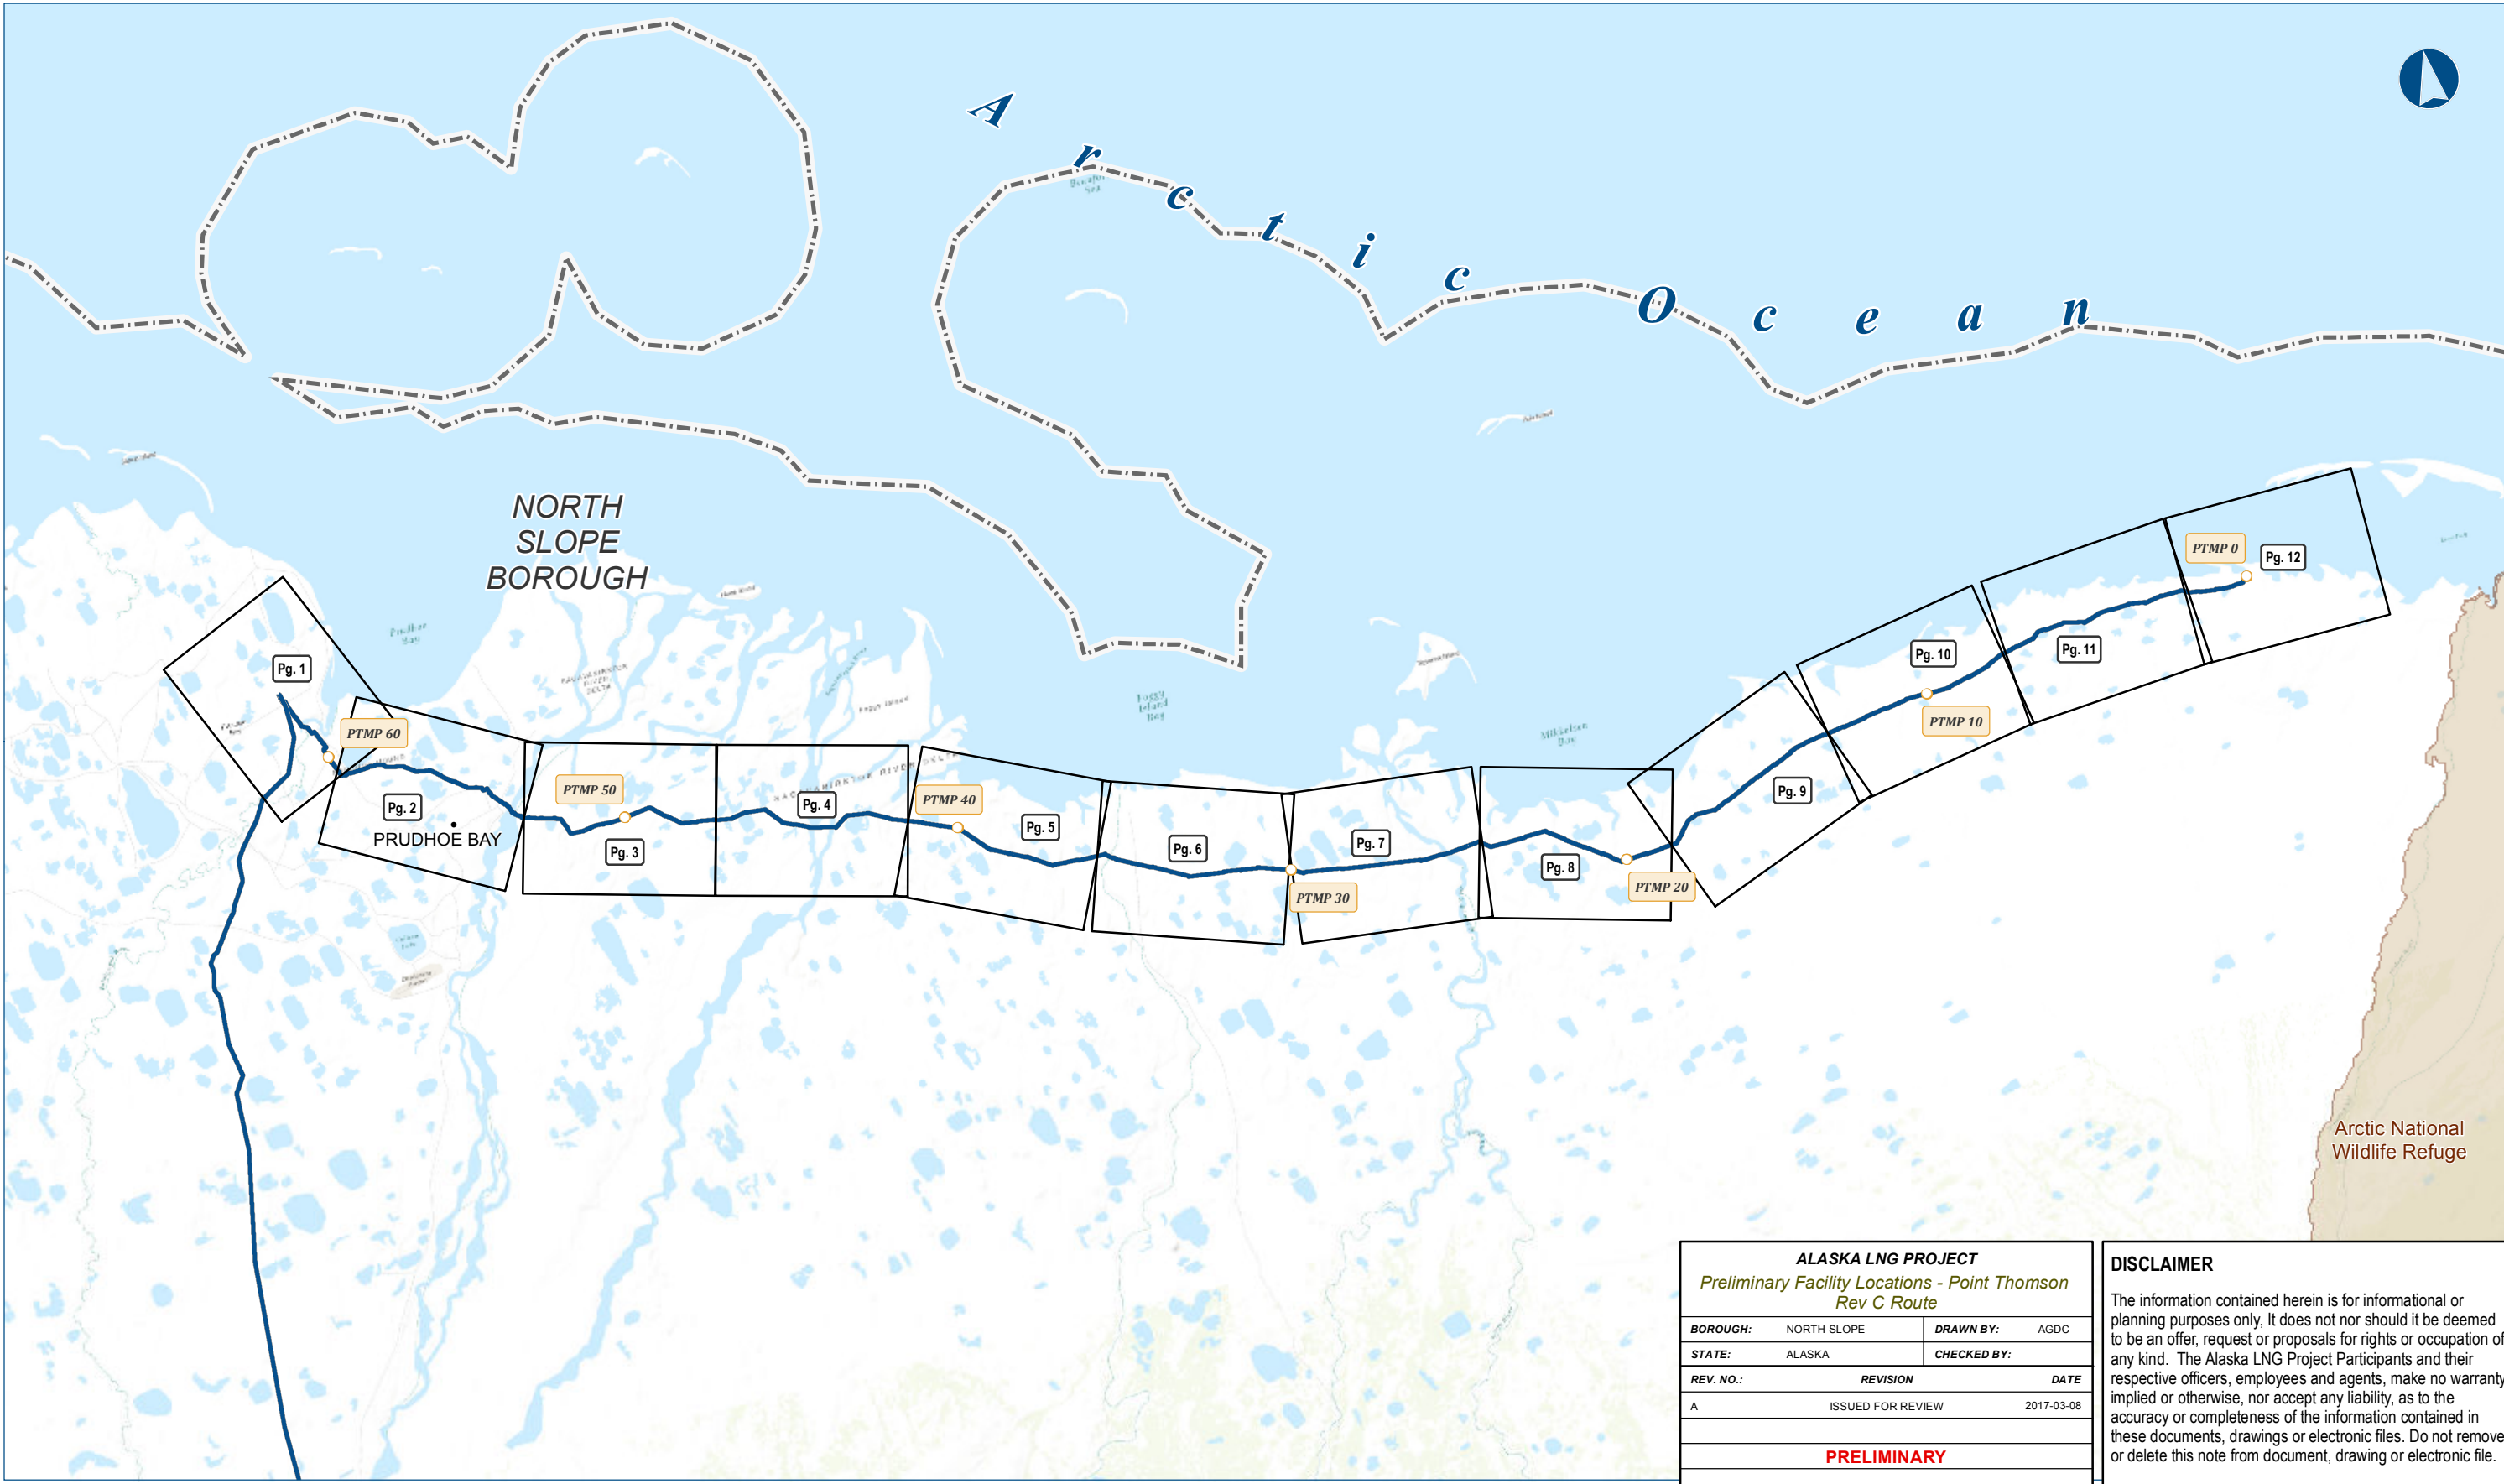

ALASKA LNG PROJECT		
Preliminary Facility Locations - Point Thomson Rev C Route		
BOROUGH:	NORTH SLOPE	DRAWN BY: AGDC
STATE:	ALASKA	CHECKED BY:
REV. NO.:	REVISION	DATE
A	ISSUED FOR REVIEW	2017-03-08
PRELIMINARY		
1:281,485	0 3 6 Miles	
DATE: 2017-03-08	PROJECTION: NAD83 NSRS2007 STATEPLANE ALASKA 4 FIPS 5004	DWG: RR1_APPENDIX_A_1_2_P TTL_REV_C_CL_INDEX SHEET: PTTL-INDEX

DISCLAIMER

The information contained herein is for informational or planning purposes only. It does not nor should it be deemed to be an offer, request or proposals for rights or occupation of any kind. The Alaska LNG Project Participants and their respective officers, employees and agents, make no warranty, implied or otherwise, nor accept any liability, as to the accuracy or completeness of the information contained in these documents, drawings or electronic files. Do not remove or delete this note from document, drawing or electronic file.

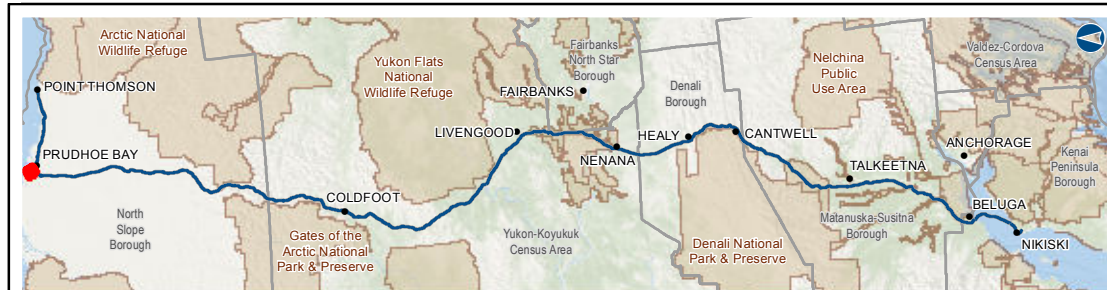



Legend

GTP	 Permanent ROW	<u>EXISTING FEATURES</u>
 GTP Footprint - Permanent	 Construction ROW	 Existing Roads
 GTP Footprint - Construction	 Road Crossing ATWS	 Off Road Trails
PIPELINE	 Camp	 Existing Pipeline
 Point Thomson Transmission Line	 Pipe Storage Yard (PSY)	 Overhead Powerline
 Ice Pad Access Road		 Section
 Access Road - Gravel		 Township
 Access Road - Ice		
 Meter Station		
 Mainline Blockvalve		

DISCLAIMER


The information contained herein is for informational or planning purposes only. It does not nor should it be deemed to be an offer, request or proposals for rights or occupation of any kind. The Alaska LNG Project Participants and their respective officers, employees and agents, make no warranty, implied or otherwise, nor accept any liability, as to the accuracy or completeness of the information contained in these documents, drawings or electronic files. Do not remove or delete this note from document, drawing or electronic file.

DWG: RR1 APPENDIX A1 PTTL TOPO REV C CL **SHEET:** 1

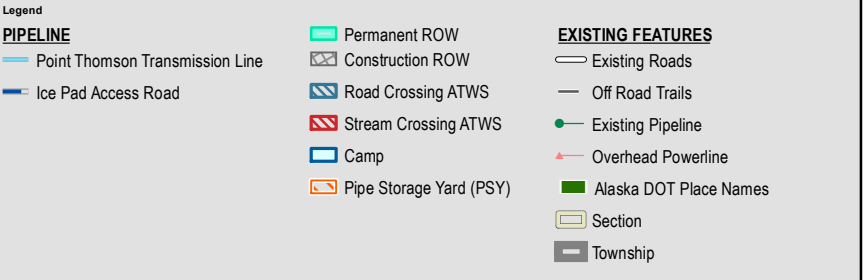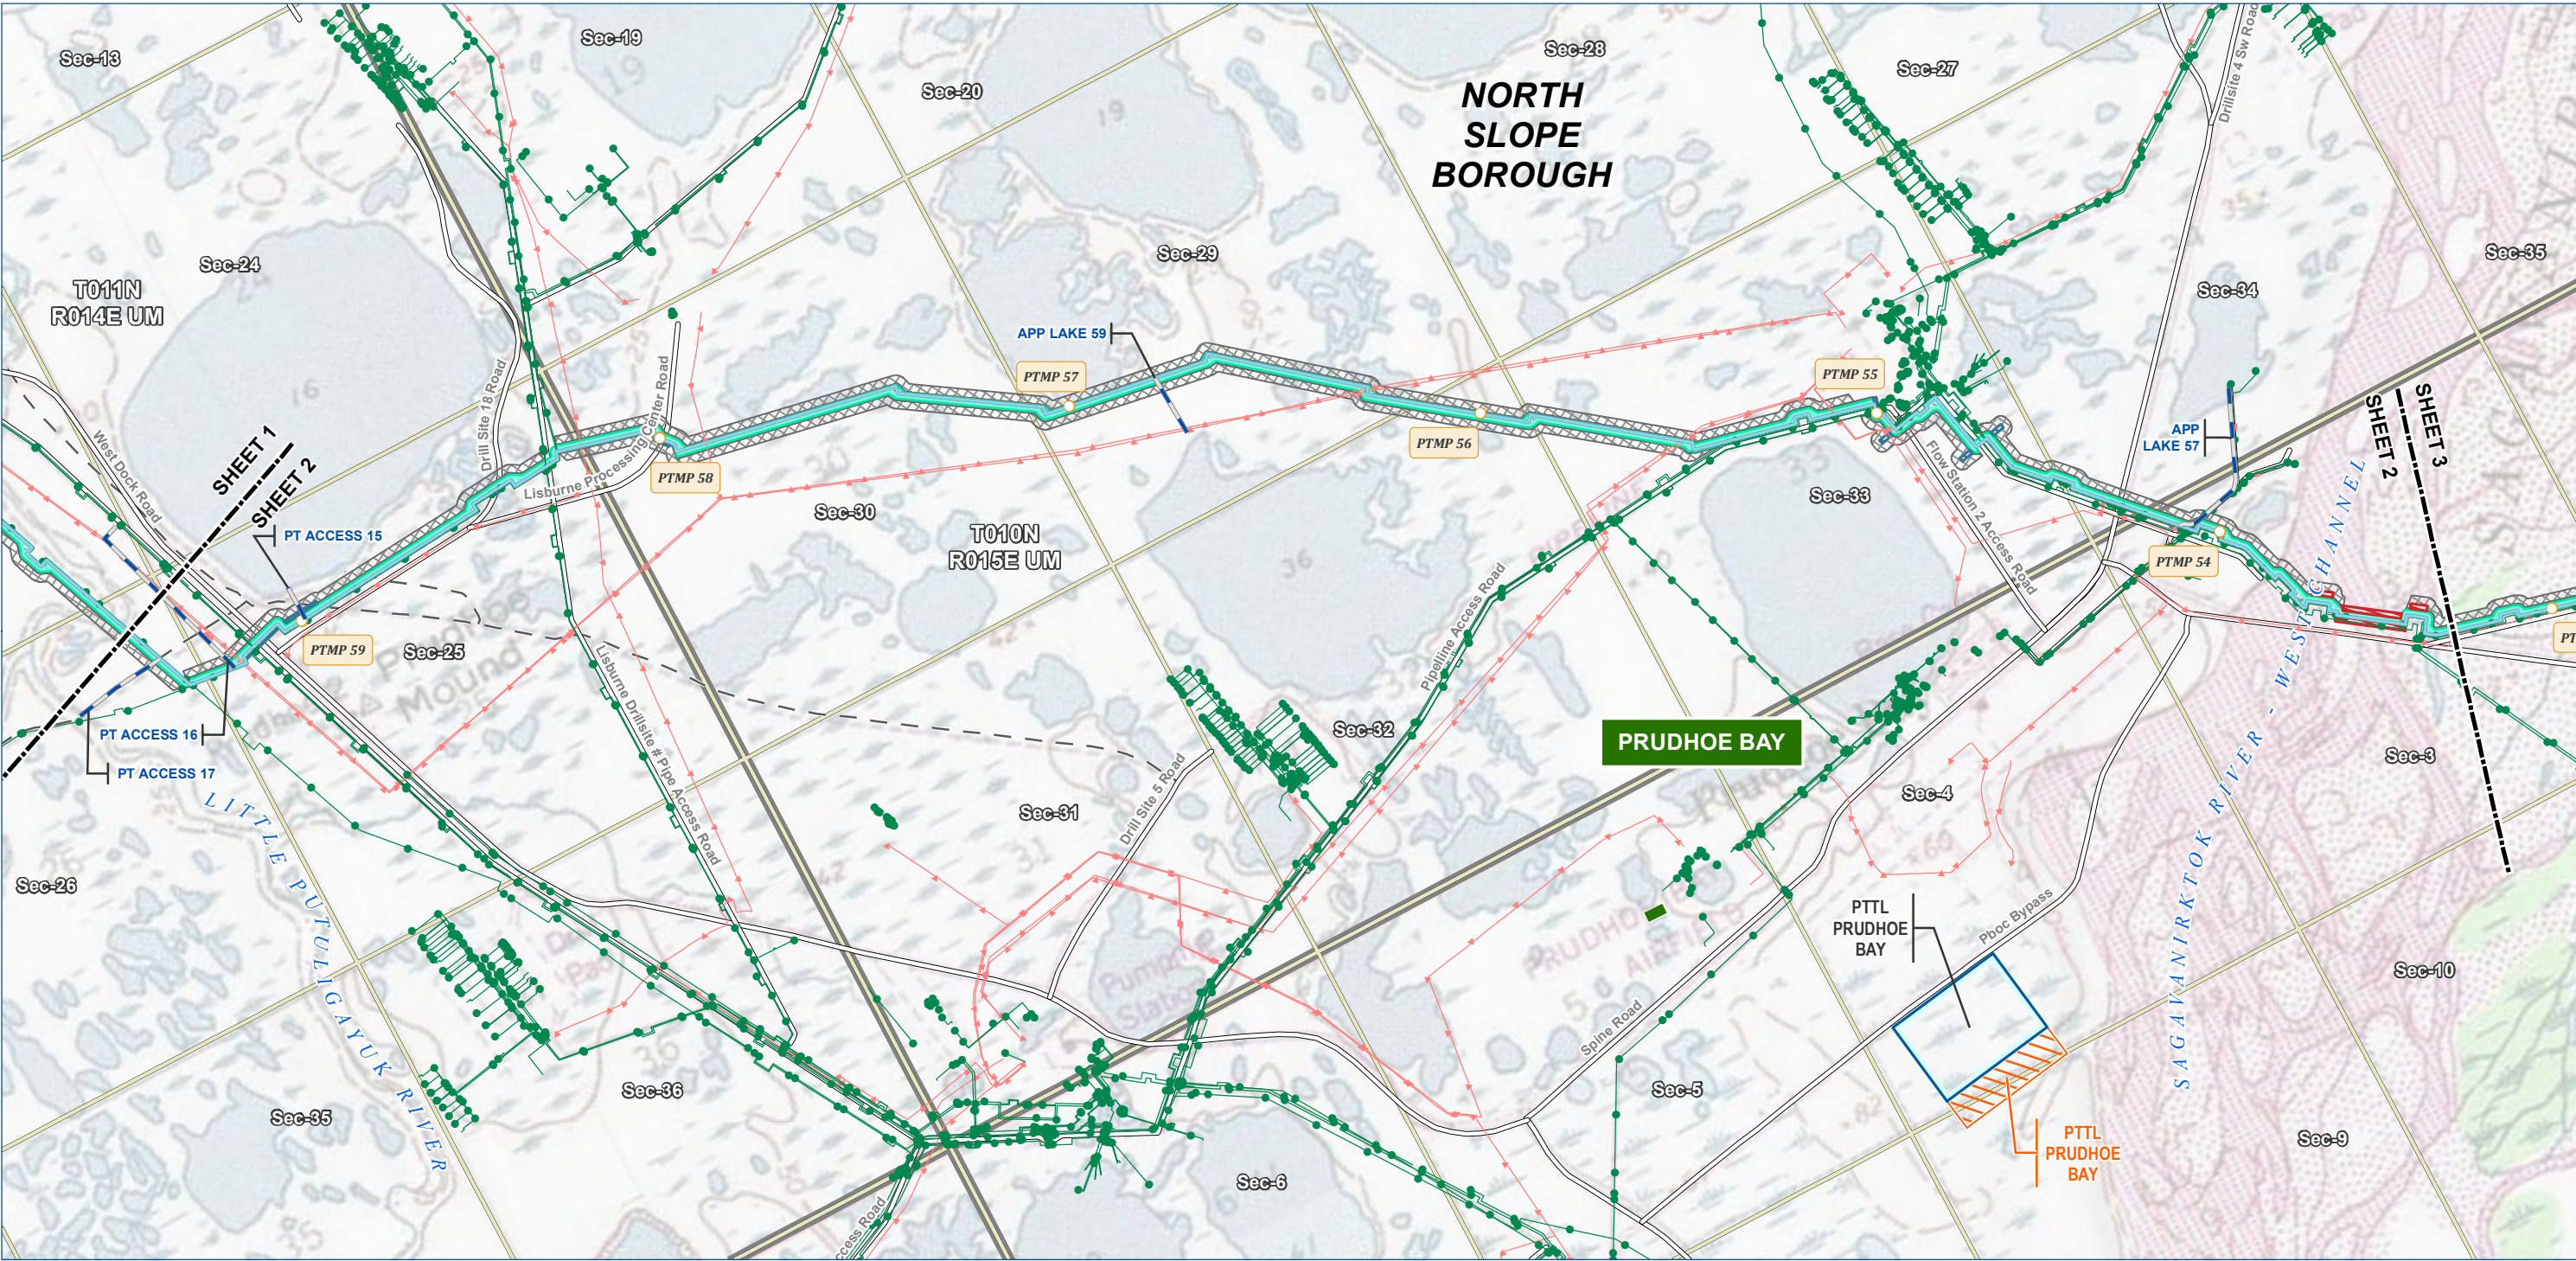

ALASKA LNG PROJECT		
Preliminary Facility Locations - Point Thomson Rev C Route		
BOROUGH:	NORTH SLOPE	DRAWN BY: AGDC
STATE:	ALASKA	CHECKED BY:
REV. NO.:	REVISION	DATE
A	ISSUED FOR REVIEW	2017-03-28
PRELIMINARY		
1:24,000 0 1/4 1/2 Miles		
DATE: 2017-03-28	PROJECTION:	NAD83 NSRS2007 ALASKAZONE4 FTUS 54392

DISCLAIMER	
The information contained herein is for informational or planning purposes only. It does not nor should it be deemed to be an offer, request or proposals for rights or occupation of any kind. The Alaska LNG Project Participants and their respective officers, employees and agents, make no warranty, implied or otherwise, nor accept any liability, as to the accuracy or completeness of the information contained in these documents, drawings or electronic files. Do not remove or delete this note from document, drawing or electronic file.	
DWG:	RR1_APPENDIX_A1_PTTL_TOPO_REV_C_CL
SHEET:	2

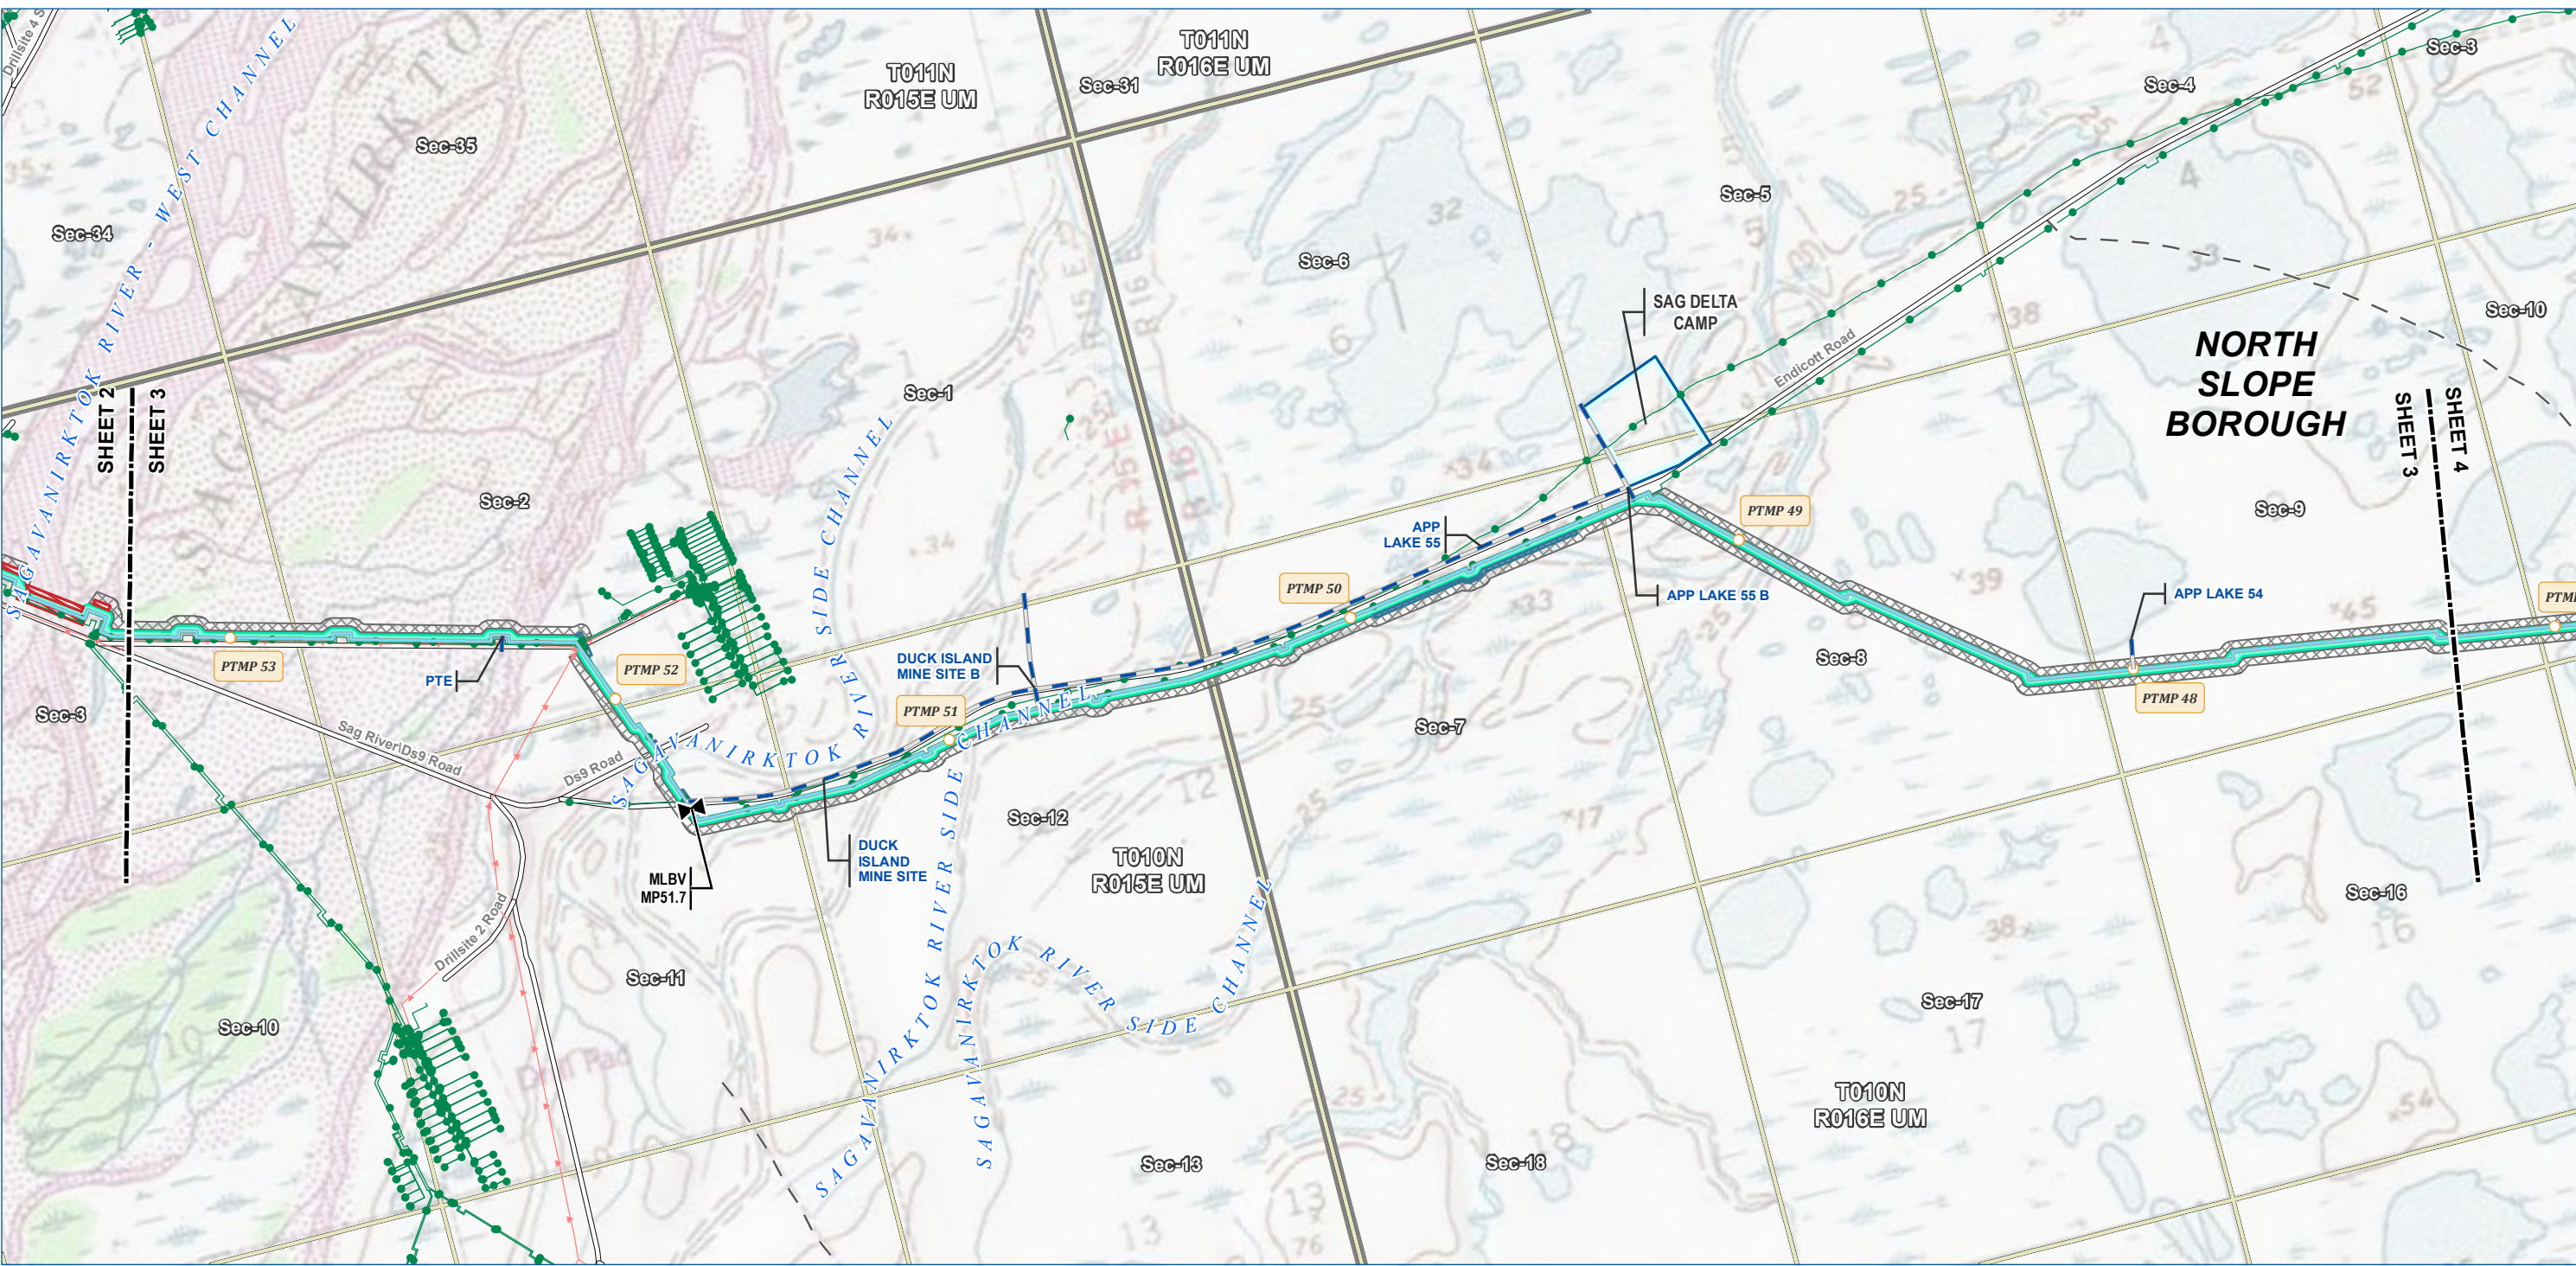

Legend

PIPELINE

- Point Thomson Transmission Line
- Ice Pad Access Road
- Mainline Blockvalve

EXISTING FEATURES

- Existing Roads
- Off Road Trails
- Existing Pipeline
- Overhead Powerline
- Section
- Township

PERMANENT ROW

- Permanent ROW
- Construction ROW
- Road Crossing ATWS
- Stream Crossing ATWS
- Camp


ALASKA LNG PROJECT		
Preliminary Facility Locations - Point Thomson Rev C Route		
BOROUGH:	NORTH SLOPE	DRAWN BY: AGDC
STATE:	ALASKA	CHECKED BY:
REV. NO.:	REVISION	DATE
A	ISSUED FOR REVIEW	2017-03-28
PRELIMINARY		
1:24,000		
DATE:	2017-03-28	PROJECTION: NAD83 NSRS2007 ALASKAZONE4 FTUS 54392

DISCLAIMER

The information contained herein is for informational or planning purposes only. It does not nor should it be deemed to be an offer, request or proposals for rights or occupation of any kind. The Alaska LNG Project Participants and their respective officers, employees and agents, make no warranty, implied or otherwise, nor accept any liability, as to the accuracy or completeness of the information contained in these documents, drawings or electronic files. Do not remove or delete this note from document, drawing or electronic file.

DWG: RR1_APPENDIX_A1_PTTL_TOPO_REV_C_CL

SHEET: 3

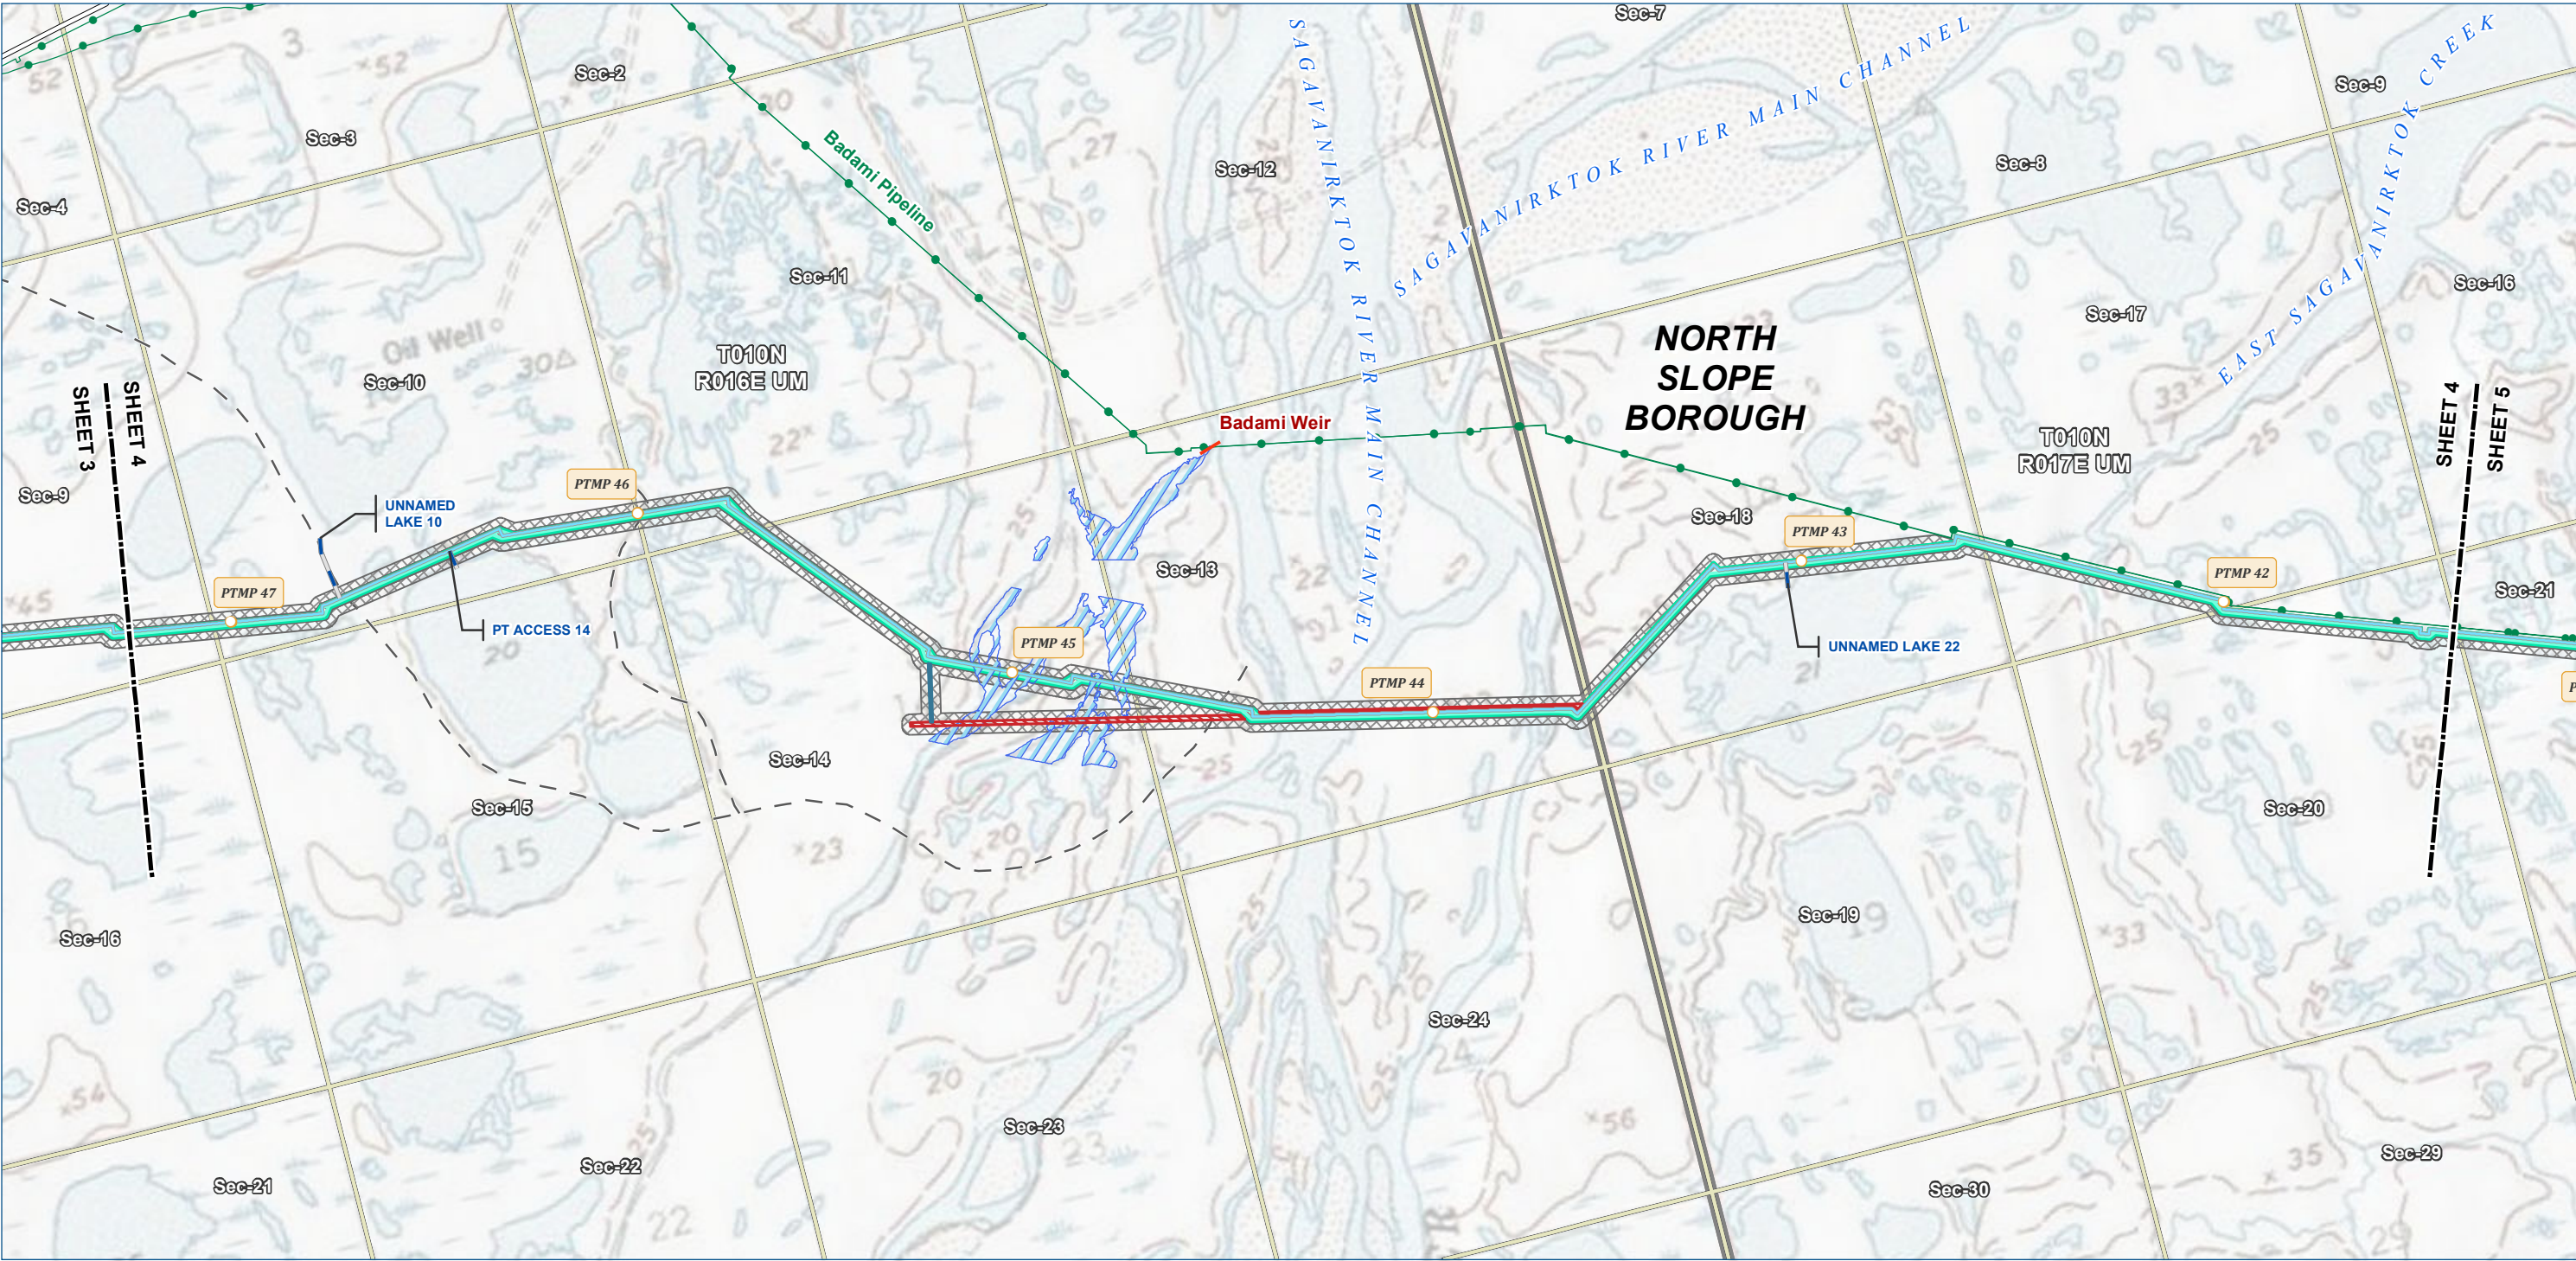

Alaska LNG Project

Legend

PIPELINE

- Point Thomson Transmission Line
- Ice Pad Access Road

PERMANENT ROW

- Permanent ROW
- Construction ROW
- Road Crossing ATWS
- Stream Crossing ATWS
- Upstream Oxbow Lake

EXISTING FEATURES

- Existing Roads
- Off Road Trails
- Badami Weir
- Existing Pipeline
- Section
- Township


ALASKA LNG PROJECT		
Preliminary Facility Locations - Point Thomson Rev C Route		
BOROUGH:	NORTH SLOPE	DRAWN BY: AGDC
STATE:	ALASKA	CHECKED BY:
REV. NO.:	REVISION	DATE
A	ISSUED FOR REVIEW	2017-03-28
PRELIMINARY		
1:24,000 0 1/4 1/2 Miles		
DATE: 2017-03-28	PROJECTION: NAD83 NSRS2007 ALASKAZONE4 FTUS 54392	

DISCLAIMER

The information contained herein is for informational or planning purposes only. It does not nor should it be deemed to be an offer, request or proposals for rights or occupation of any kind. The Alaska LNG Project Participants and their respective officers, employees and agents, make no warranty, implied or otherwise, nor accept any liability, as to the accuracy or completeness of the information contained in these documents, drawings or electronic files. Do not remove or delete this note from document, drawing or electronic file.

DWG: RR1_APPENDIX_A1_PTTL_TOPO_REV_C_CL

SHEET: 4

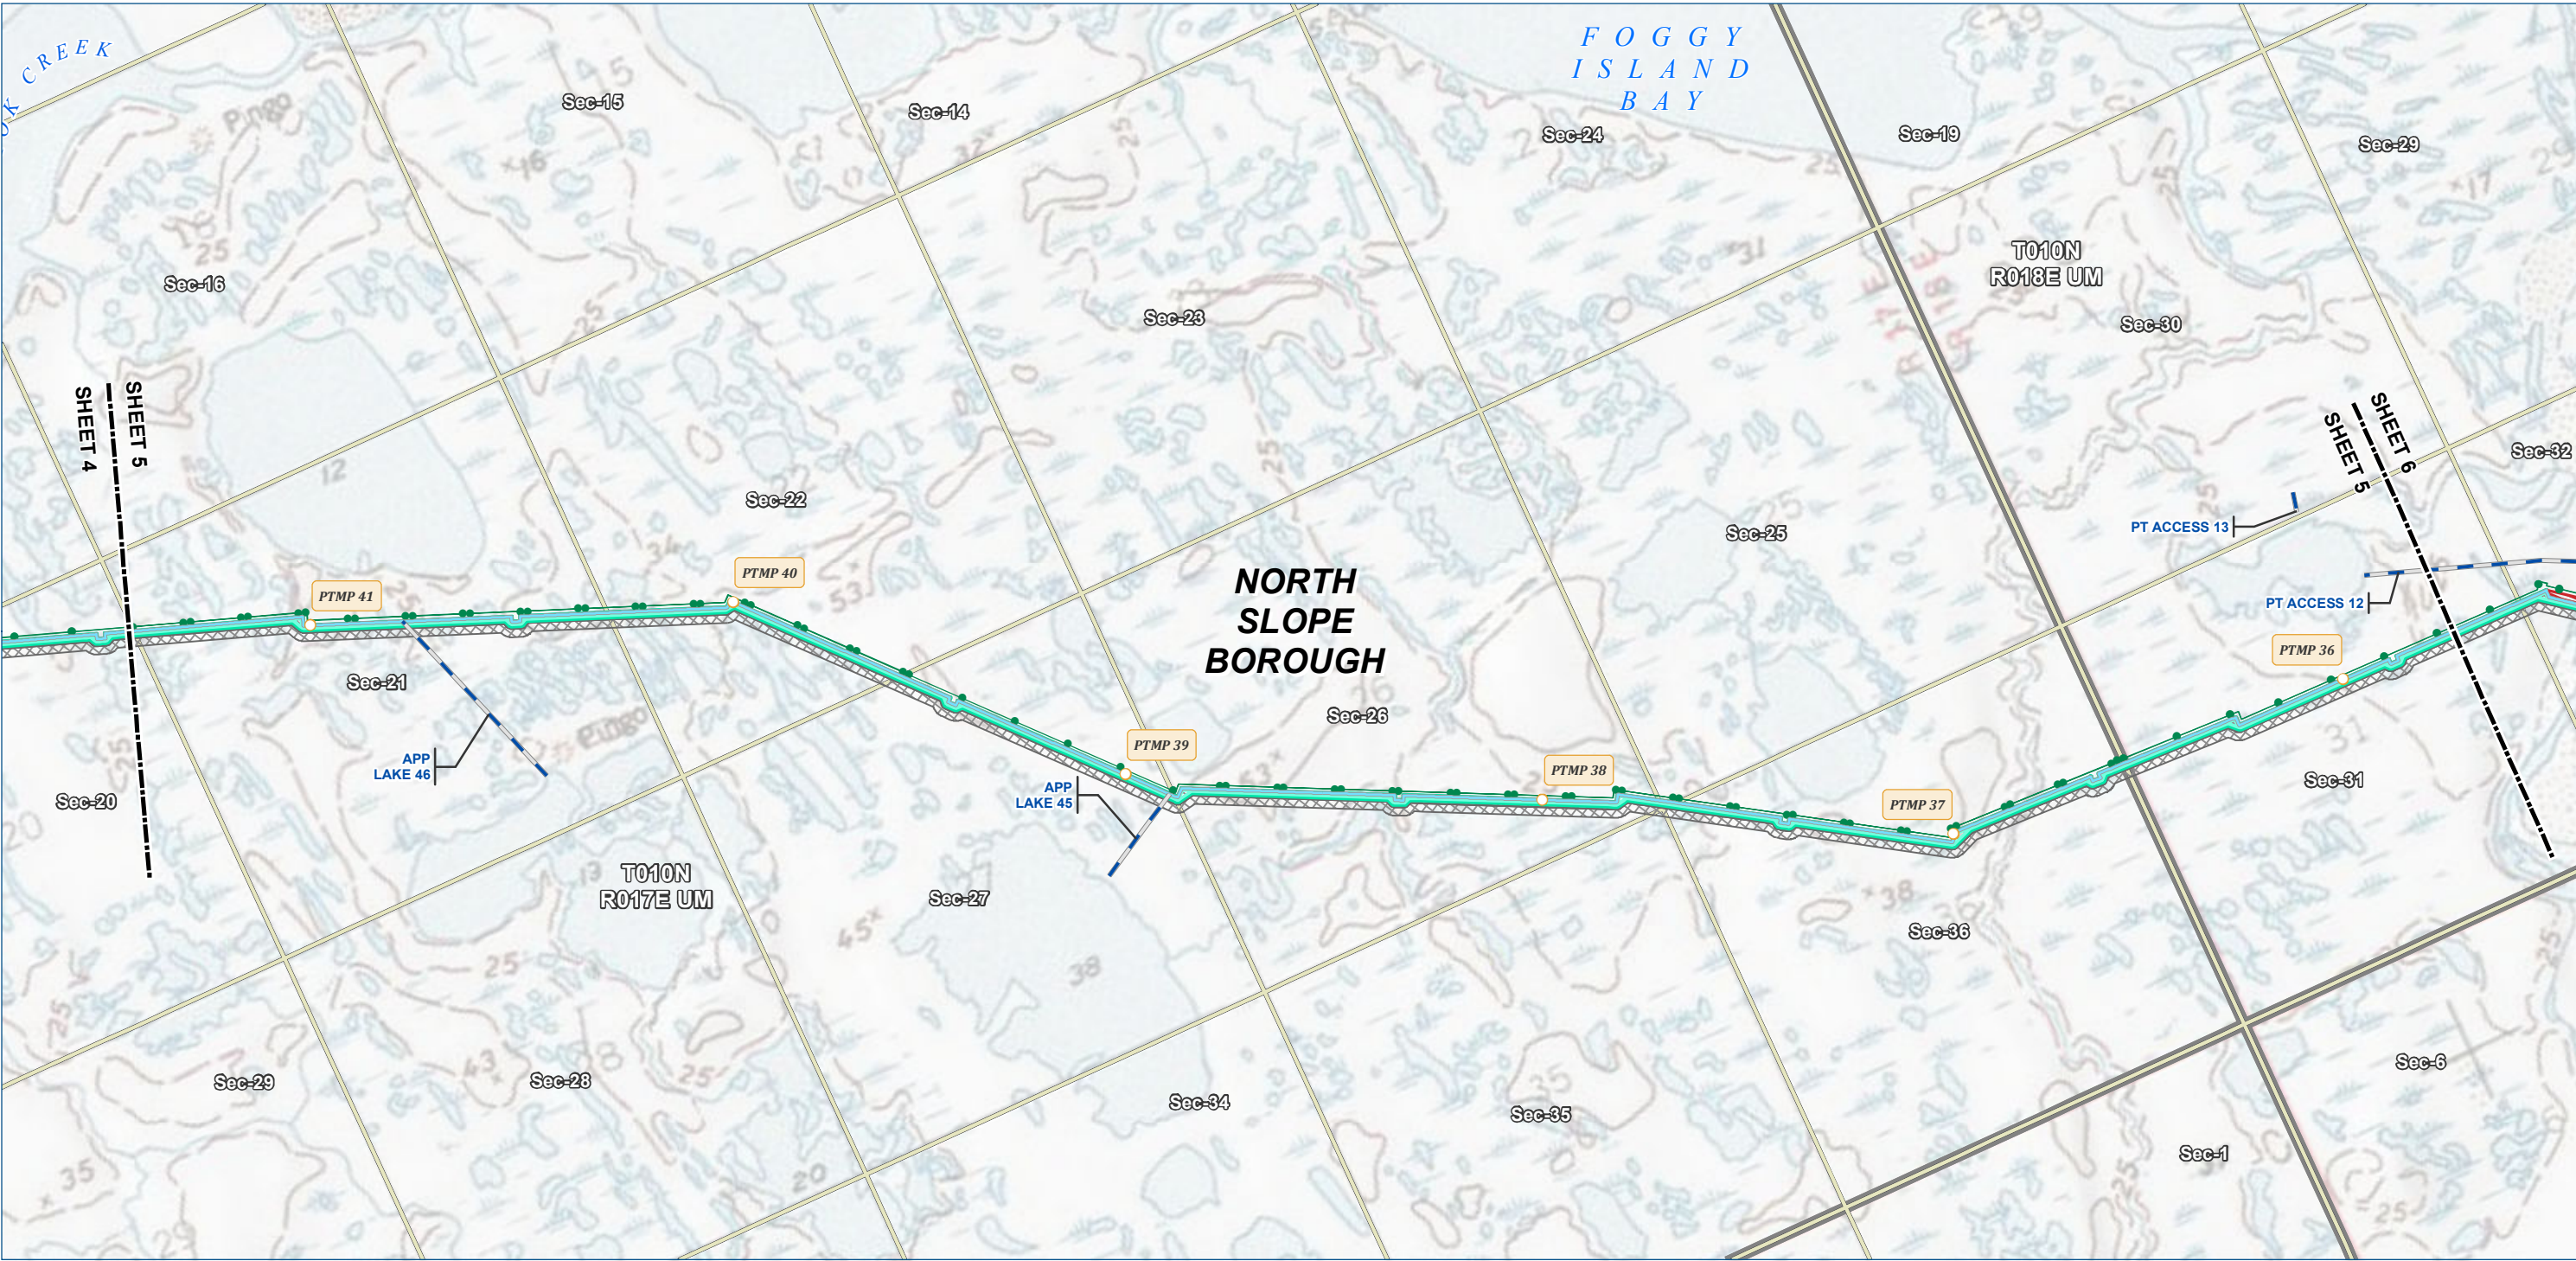

Legend

PIPELINE

- Point Thomson Transmission Line
- Ice Pad Access Road

- Permanent ROW
- Construction ROW
- Stream Crossing ATWS

EXISTING FEATURES

- Existing Roads
- Existing Pipeline
- Section
- Township

ALASKA LNG PROJECT		
Preliminary Facility Locations - Point Thomson Rev C Route		
BOROUGH:	NORTH SLOPE	DRAWN BY: AGDC
STATE:	ALASKA	CHECKED BY:
REV. NO.:	REVISION	DATE
A	ISSUED FOR REVIEW	2017-03-28
PRELIMINARY		
1:24,000 0 1/4 1/2 Miles		
DATE: 2017-03-28	PROJECTION:	NAD83 NSRS2007 ALASKAZONE4 FTUS 54392

DISCLAIMER

The information contained herein is for informational or planning purposes only. It does not nor should it be deemed to be an offer, request or proposals for rights or occupation of any kind. The Alaska LNG Project Participants and their respective officers, employees and agents, make no warranty, implied or otherwise, nor accept any liability, as to the accuracy or completeness of the information contained in these documents, drawings or electronic files. Do not remove or delete this note from document, drawing or electronic file.

DWG: RR1_APPENDIX_A1_PTTL_TOPO_REV_C_CL

SHEET: 5



Alaska LNG Project

Legend

PIPELINE

- Point Thomson Transmission Line
- Ice Pad Access Road
- Mainline Blockvalve
- Helipad

EXISTING FEATURES

- Existing Roads
- Off Road Trails
- Existing Pipeline
- Section
- Township

Legend

- Permanent ROW
- Construction ROW
- Stream Crossing ATWS


ALASKA LNG PROJECT		
Preliminary Facility Locations - Point Thomson Rev C Route		
BOROUGH:	NORTH SLOPE	DRAWN BY: AGDC
STATE:	ALASKA	CHECKED BY:
REV. NO.:	REVISION	DATE
A	ISSUED FOR REVIEW	2017-03-28
PRELIMINARY		
1:24,000 0 1/4 1/2 Miles		
DATE: 2017-03-28	PROJECTION: NAD83 NSRS2007 ALASKAZONE4 FTUS 54392	

DISCLAIMER

The information contained herein is for informational or planning purposes only. It does not nor should it be deemed to be an offer, request or proposals for rights or occupation of any kind. The Alaska LNG Project Participants and their respective officers, employees and agents, make no warranty, implied or otherwise, nor accept any liability, as to the accuracy or completeness of the information contained in these documents, drawings or electronic files. Do not remove or delete this note from document, drawing or electronic file.

DWG: RR1_APPENDIX_A1_PTTL_TOPO_REV_C_CL

SHEET: 6

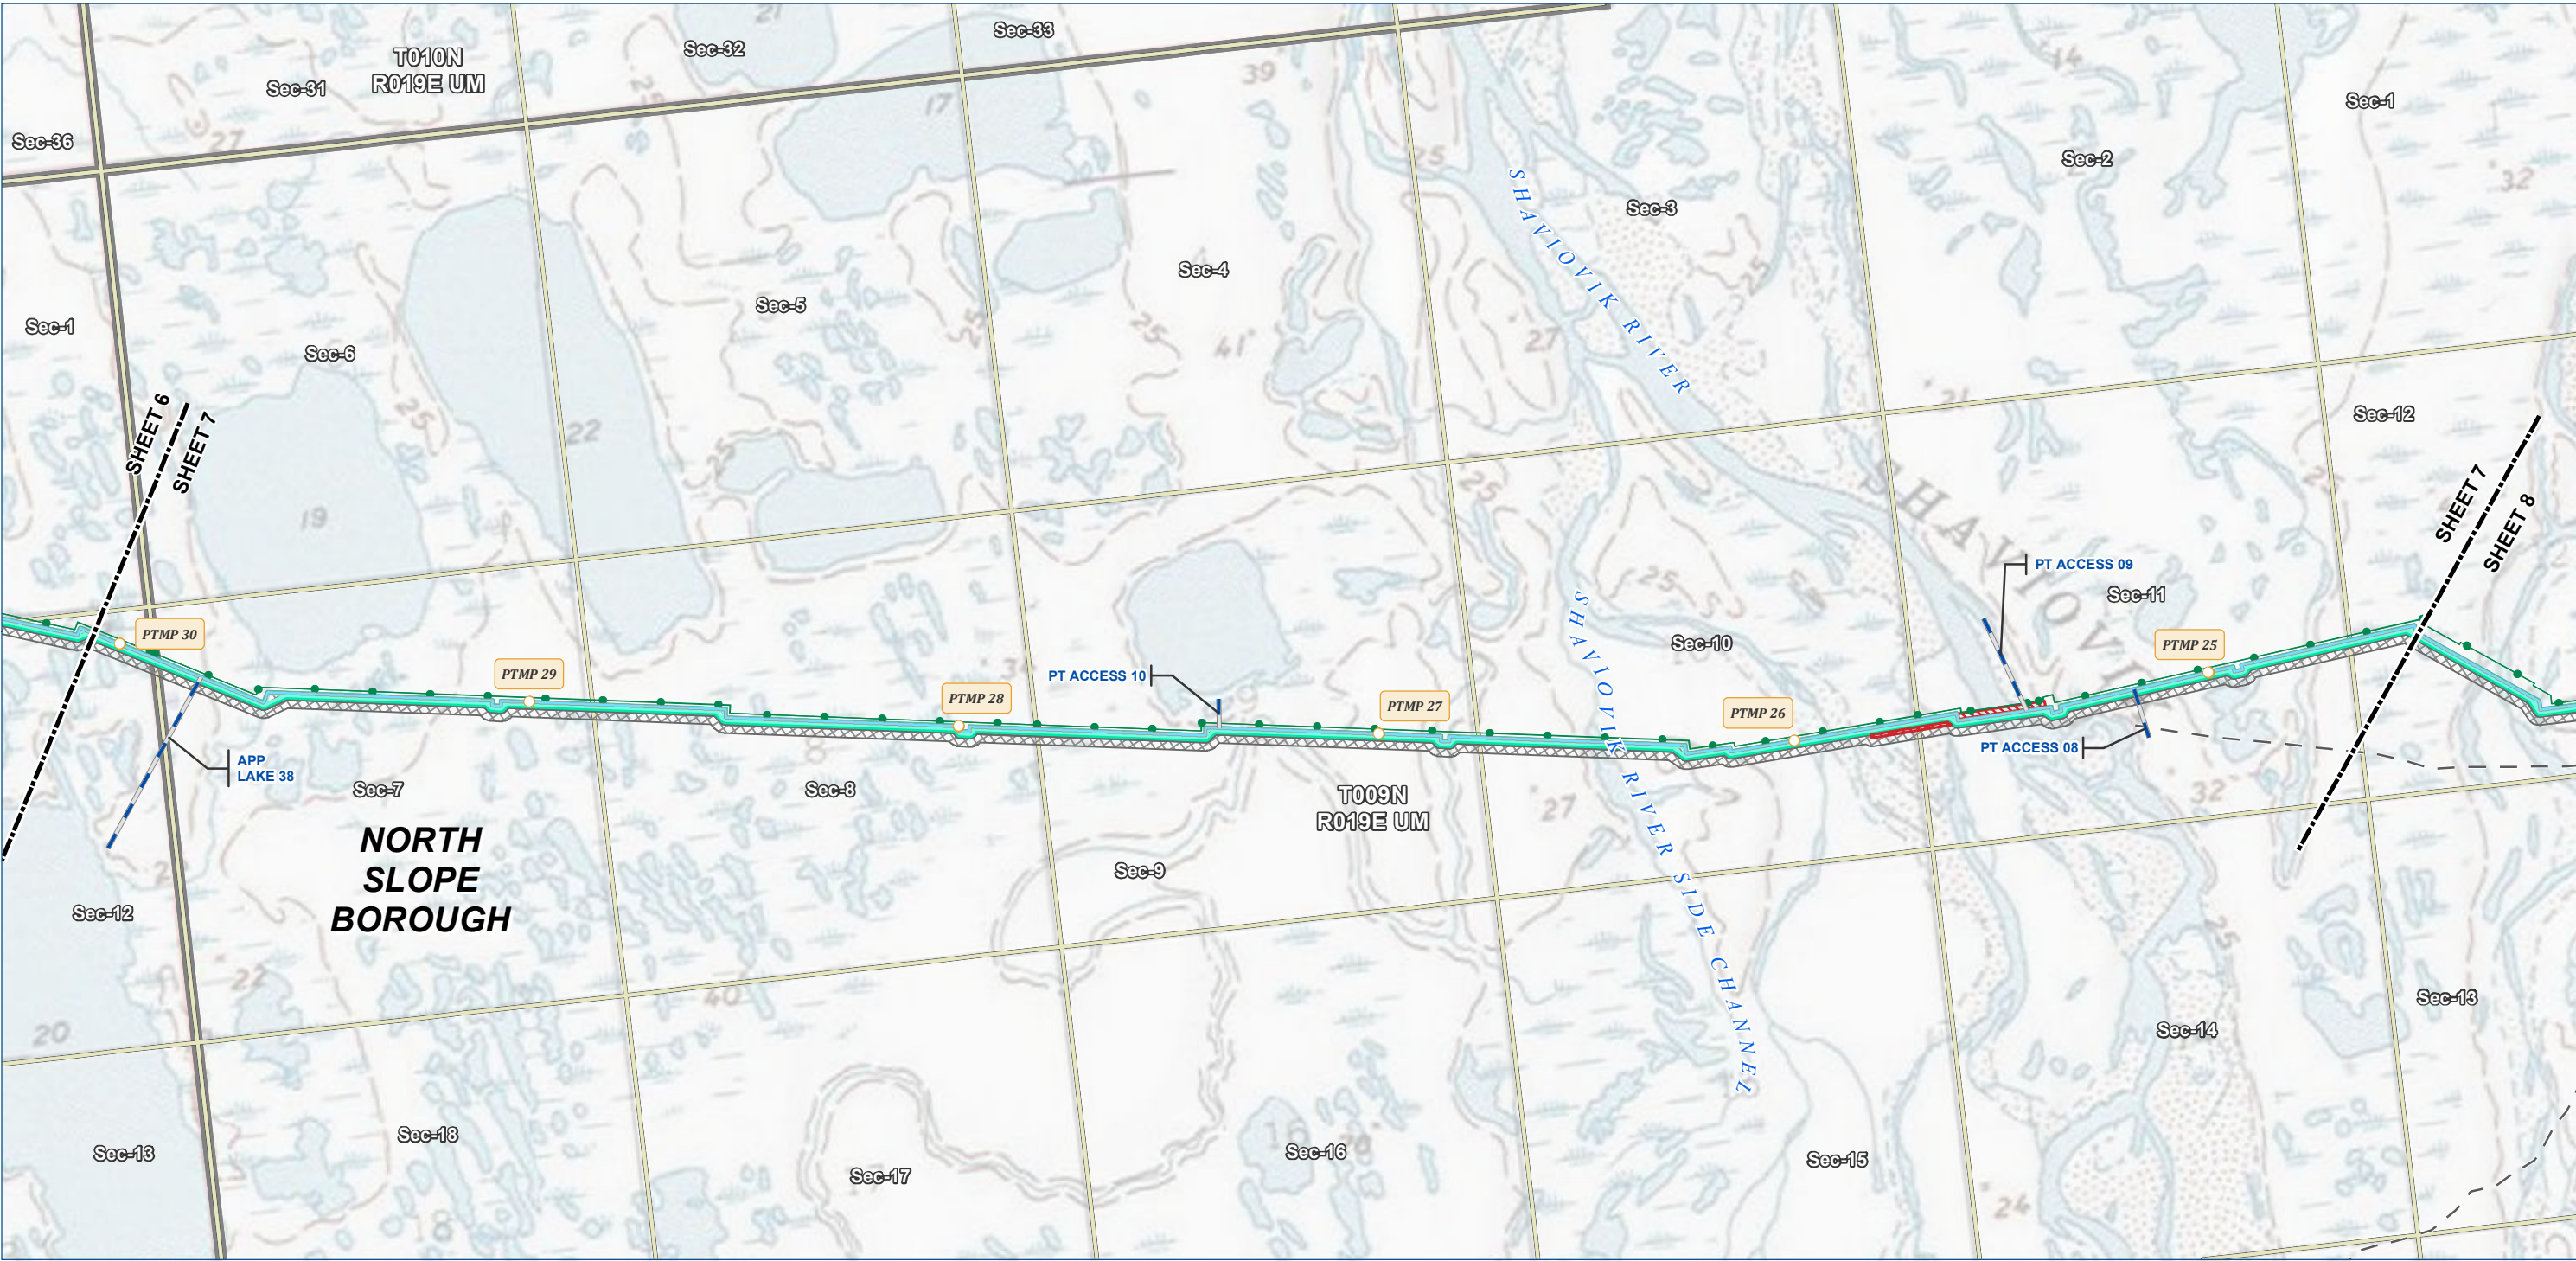

Alaska LNG Project

Legend

PIPELINE

- Point Thomson Transmission Line
- Ice Pad Access Road

- Permanent ROW
- Construction ROW
- Stream Crossing ATWS

EXISTING FEATURES

- Existing Roads
- Off Road Trails
- Existing Pipeline
- Section
- Township


ALASKA LNG PROJECT		
Preliminary Facility Locations - Point Thomson Rev C Route		
BOROUGH:	NORTH SLOPE	DRAWN BY: AGDC
STATE:	ALASKA	CHECKED BY:
REV. NO.:	REVISION	DATE
A	ISSUED FOR REVIEW	2017-03-28
PRELIMINARY		
1:24,000 0 1/4 1/2 Miles		
DATE: 2017-03-28	PROJECTION:	NAD83 NSRS2007 ALASKAZONE4 FTUS 54392

DISCLAIMER

The information contained herein is for informational or planning purposes only. It does not nor should it be deemed to be an offer, request or proposals for rights or occupation of any kind. The Alaska LNG Project Participants and their respective officers, employees and agents, make no warranty, implied or otherwise, nor accept any liability, as to the accuracy or completeness of the information contained in these documents, drawings or electronic files. Do not remove or delete this note from document, drawing or electronic file.

DWG: RR1_APPENDIX_A1_PTTL_TOPO_REV_C_CL

SHEET: 7

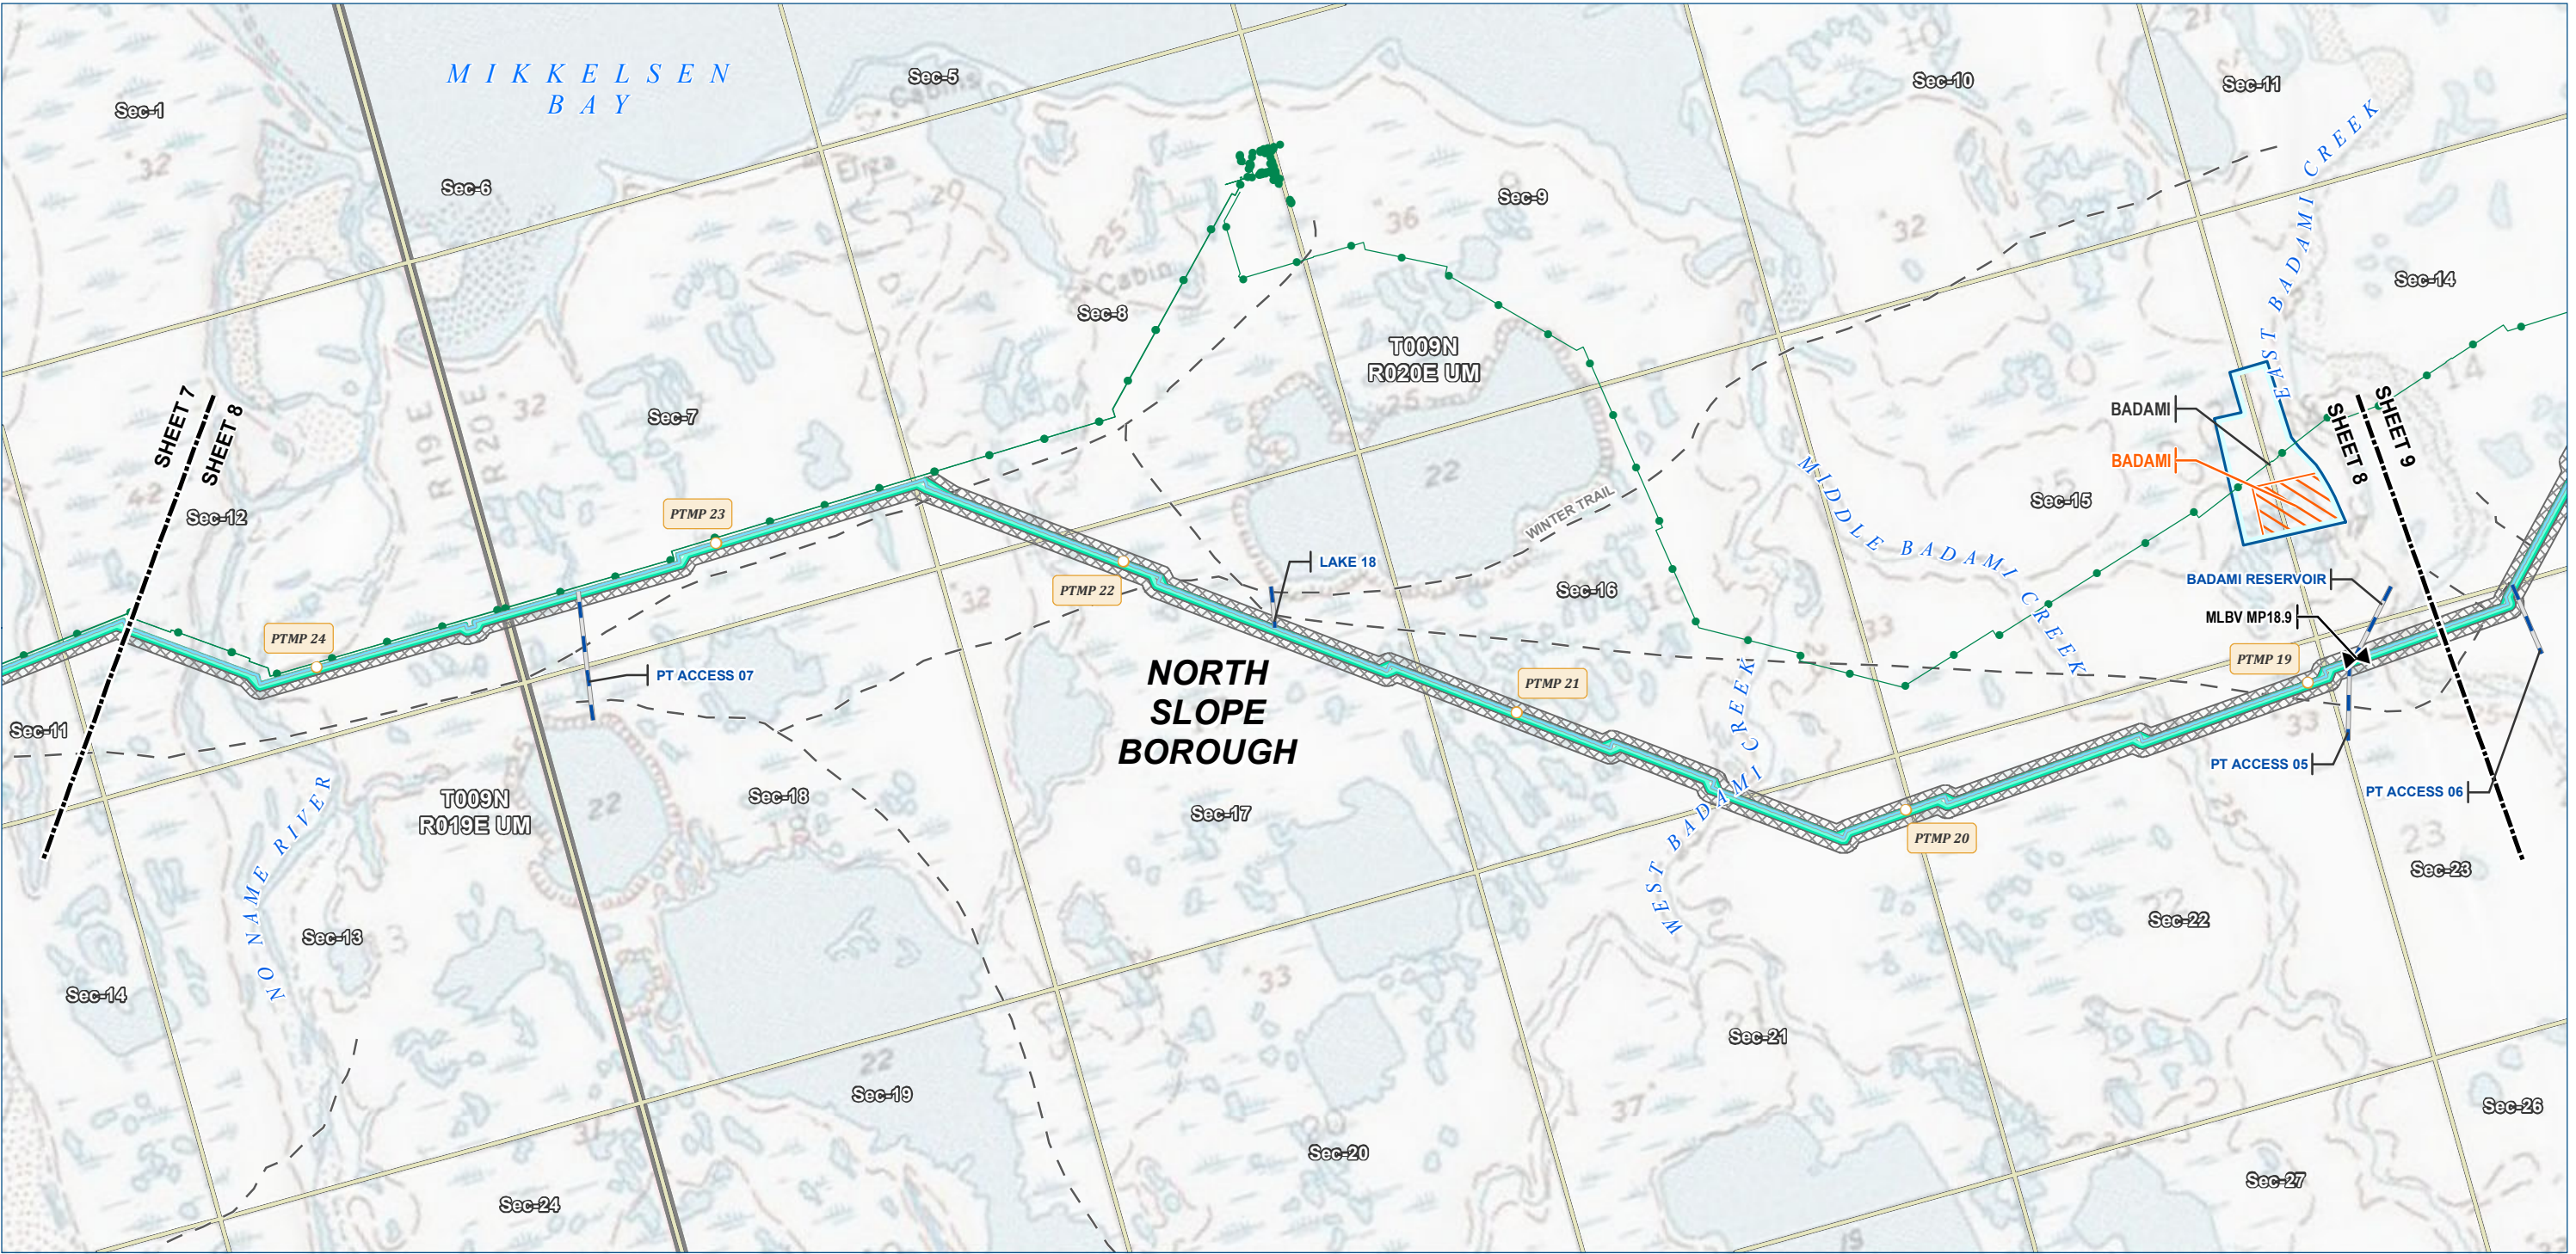

Alaska LNG Project

Legend

PIPELINE

- Point Thomson Transmission Line
- Ice Pad Access Road
- Mainline Blockvalve

EXISTING FEATURES

- Existing Roads
- Off Road Trails
- Existing Pipeline
- Section
- Township

PERMANENT ROW

- Permanent ROW
- Construction ROW
- Camp
- Pipe Storage Yard (PSY)

ALASKA LNG PROJECT		
Preliminary Facility Locations - Point Thomson Rev C Route		
BOROUGH:	NORTH SLOPE	DRAWN BY: AGDC
STATE:	ALASKA	CHECKED BY:
REV. NO.:	REVISION	DATE
A	ISSUED FOR REVIEW	2017-03-28
PRELIMINARY		
1:24,000		
DATE:	2017-03-28	PROJECTION: NAD83 NSRS2007 ALASKAZONE4 FTUS 54392

DISCLAIMER

The information contained herein is for informational or planning purposes only. It does not nor should it be deemed to be an offer, request or proposals for rights or occupation of any kind. The Alaska LNG Project Participants and their respective officers, employees and agents, make no warranty, implied or otherwise, nor accept any liability, as to the accuracy or completeness of the information contained in these documents, drawings or electronic files. Do not remove or delete this note from document, drawing or electronic file.

DWG: RR1_APPENDIX_A1_PTTL_TOPO_REV_C_CL

SHEET: 8



Alaska LNG Project

Legend

PIPELINE

- Point Thomson Transmission Line
- Ice Pad Access Road
- Mainline Blockvalve

EXISTING FEATURES

- Existing Roads
- Off Road Trails
- Existing Pipeline
- Section
- Township

PERMANENT ROW

- Permanent ROW
- Construction ROW
- Camp
- Pipe Storage Yard (PSY)


ALASKA LNG PROJECT		
Preliminary Facility Locations - Point Thomson Rev C Route		
BOROUGH:	NORTH SLOPE	DRAWN BY: AGDC
STATE:	ALASKA	CHECKED BY:
REV. NO.:	REVISION	DATE
A	ISSUED FOR REVIEW	2017-03-28
PRELIMINARY		
1:24,000 0 1/4 1/2 Miles		
DATE: 2017-03-28	PROJECTION:	NAD83 NSRS2007 ALASKAZONE4 FTUS 54392

DISCLAIMER

The information contained herein is for informational or planning purposes only. It does not nor should it be deemed to be an offer, request or proposals for rights or occupation of any kind. The Alaska LNG Project Participants and their respective officers, employees and agents, make no warranty, implied or otherwise, nor accept any liability, as to the accuracy or completeness of the information contained in these documents, drawings or electronic files. Do not remove or delete this note from document, drawing or electronic file.

DWG: RR1_APPENDIX_A1_PTTL_TOPO_REV_C_CL

SHEET: 9

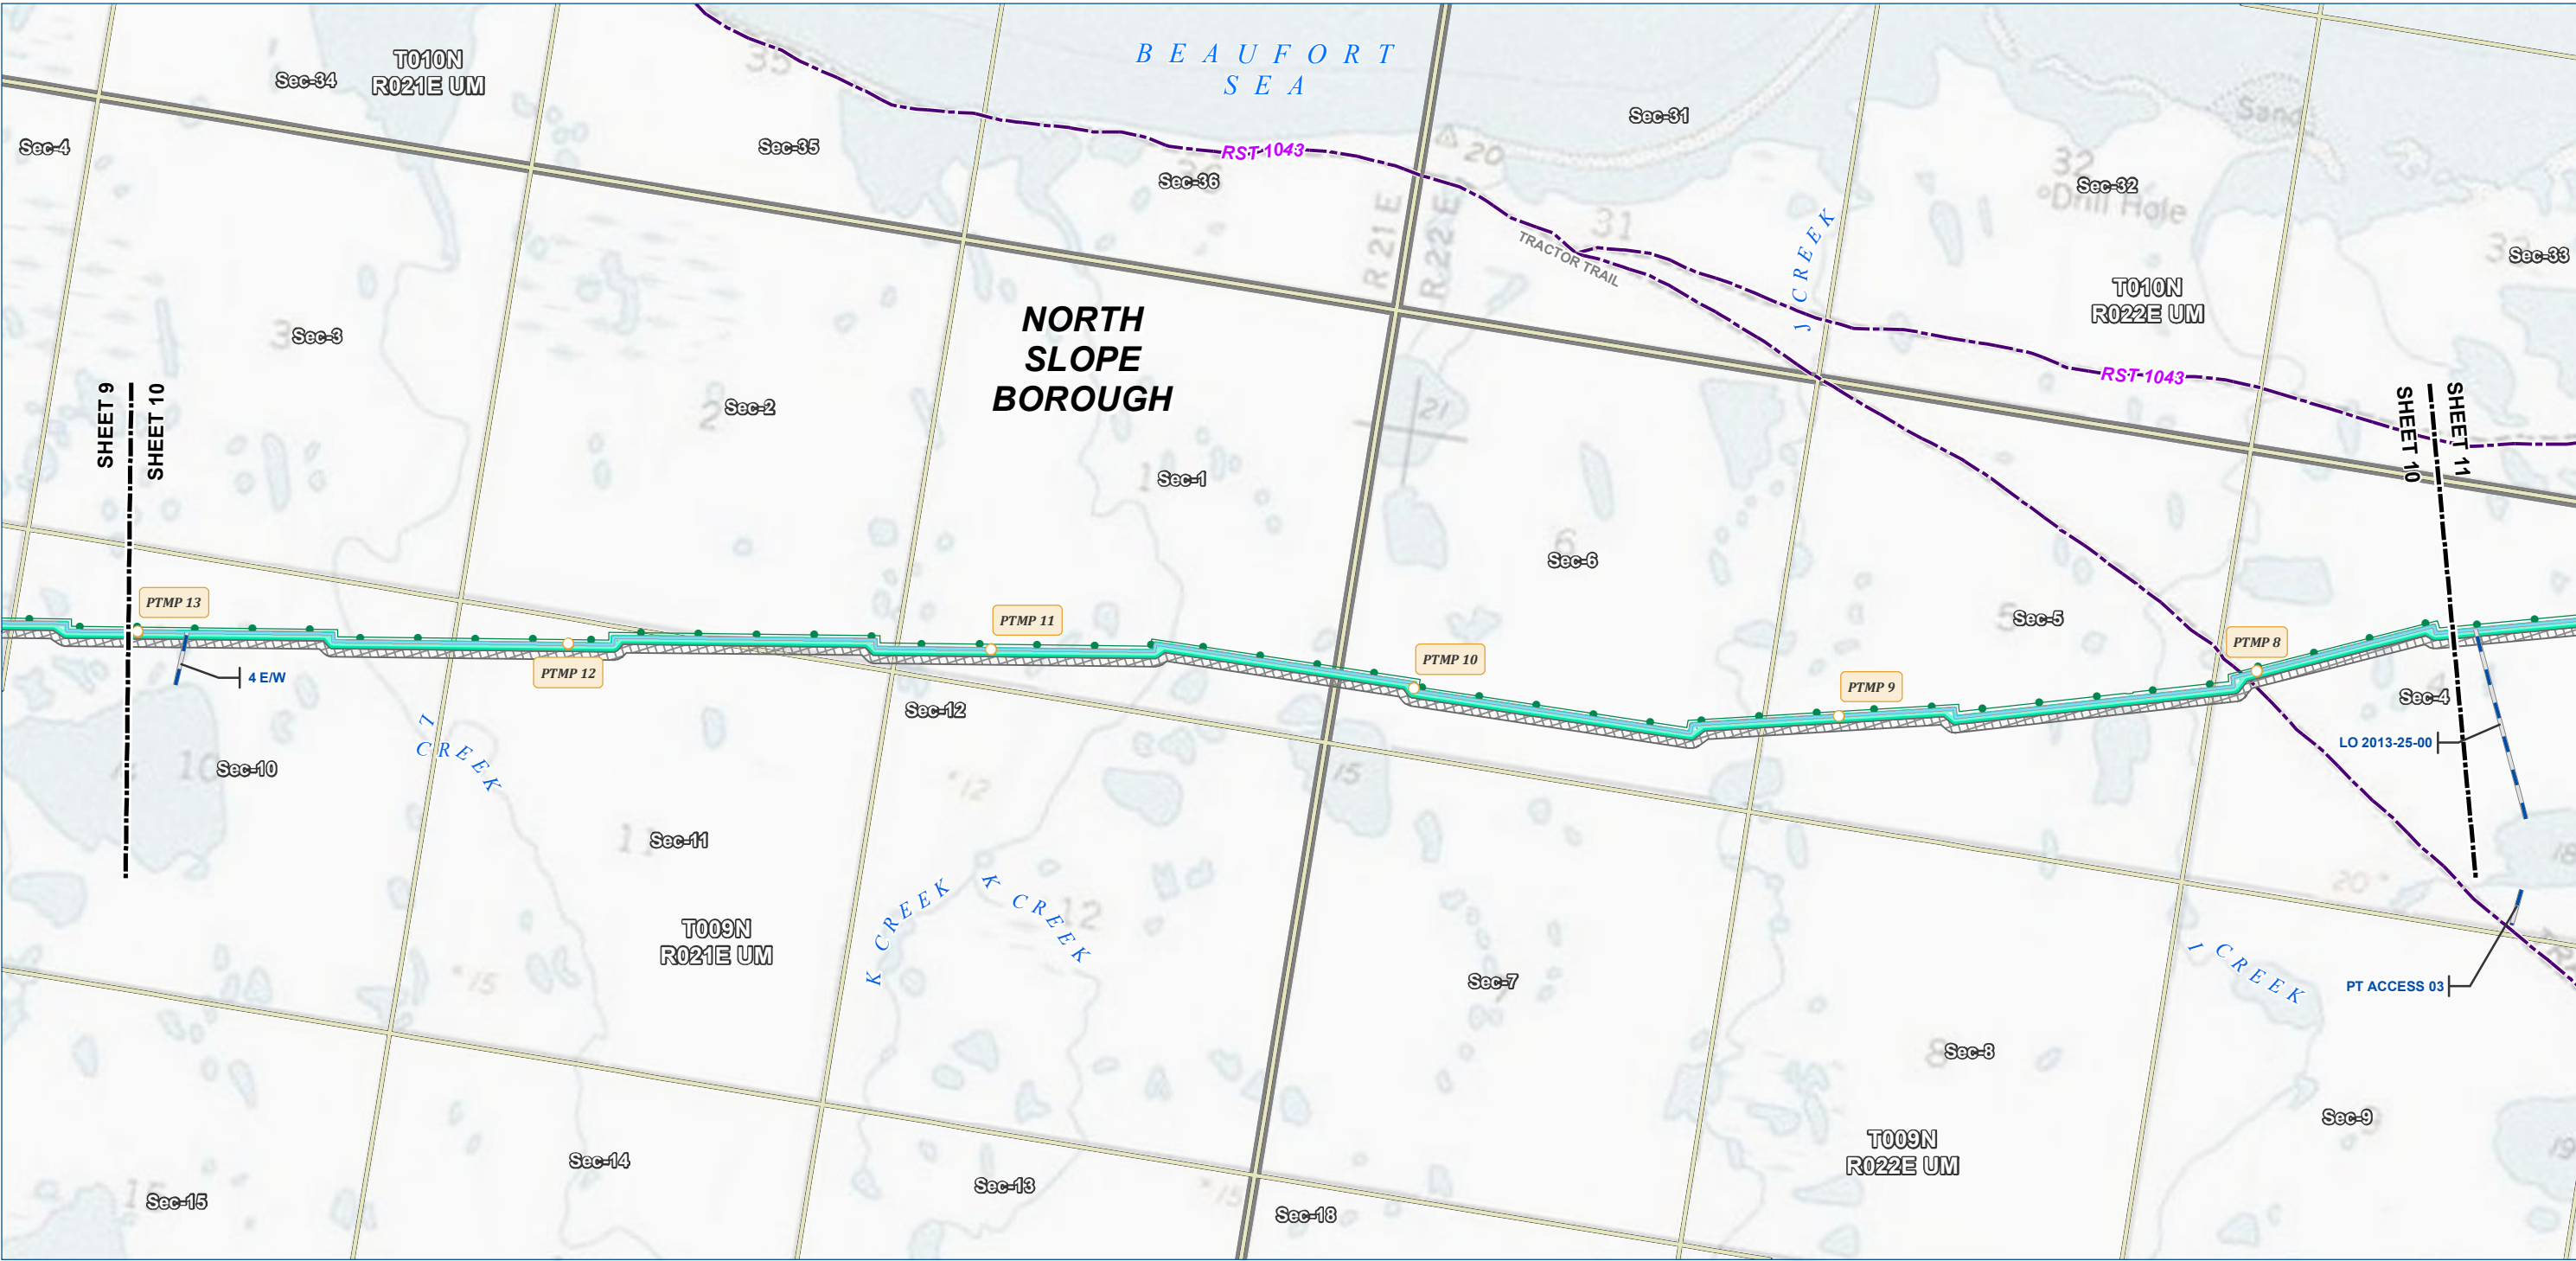

Legend

PIPELINE

- Point Thomson Transmission Line
- Ice Pad Access Road

EXISTING FEATURES

- Existing Roads
- Revised Statute 2477 Trail
- Off Road Trails
- Existing Pipeline
- Section
- Township

PERMANENT ROW

- Permanent ROW
- Construction ROW


ALASKA LNG PROJECT		
Preliminary Facility Locations - Point Thomson Rev C Route		
BOROUGH:	NORTH SLOPE	DRAWN BY: AGDC
STATE:	ALASKA	CHECKED BY:
REV. NO.:	REVISION	DATE
A	ISSUED FOR REVIEW	2017-03-28
PRELIMINARY		
1:24,000 0 1/4 1/2 Miles		
DATE: 2017-03-28	PROJECTION:	NAD83 NSRS2007 ALASKAZONE4 FTUS 54392

DISCLAIMER

The information contained herein is for informational or planning purposes only. It does not nor should it be deemed to be an offer, request or proposals for rights or occupation of any kind. The Alaska LNG Project Participants and their respective officers, employees and agents, make no warranty, implied or otherwise, nor accept any liability, as to the accuracy or completeness of the information contained in these documents, drawings or electronic files. Do not remove or delete this note from document, drawing or electronic file.

DWG: RR1_APPENDIX_A1_PTTL_TOPO_REV_C_CL

SHEET: 10

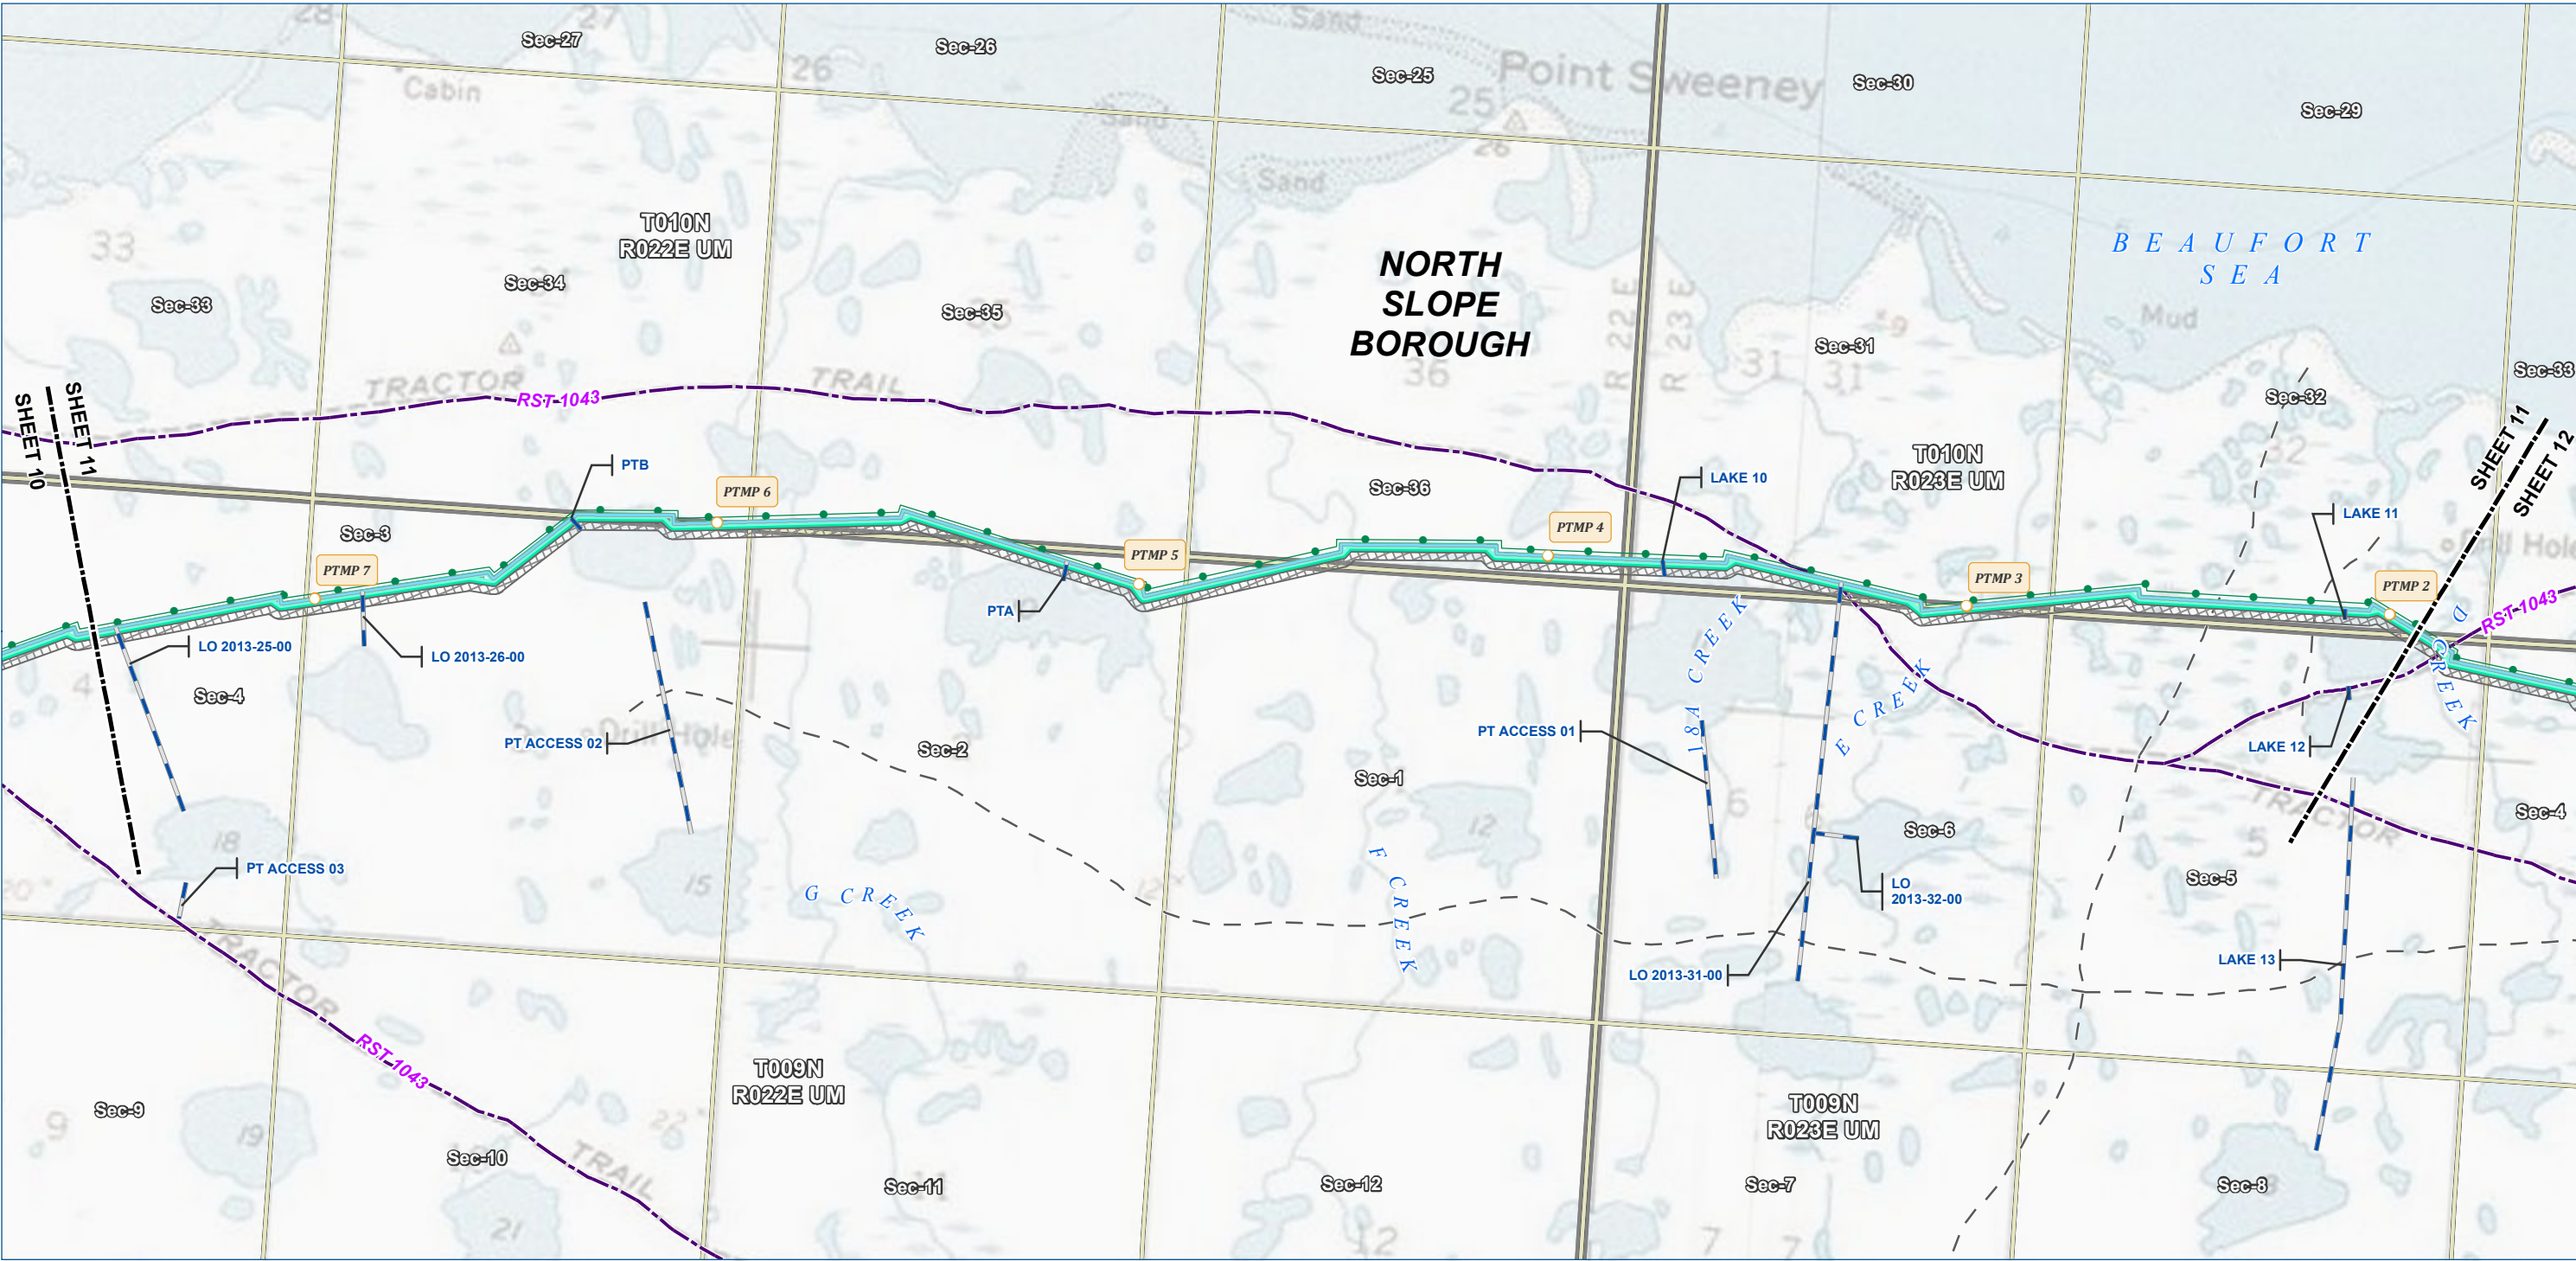

Alaska LNG Project

Legend

PIPELINE

- Point Thomson Transmission Line
- Ice Pad Access Road

Legend

- Permanent ROW
- Construction ROW

EXISTING FEATURES

- Existing Roads
- Revised Statute 2477 Trail
- Off Road Trails
- Existing Pipeline
- Section
- Township

ALASKA LNG PROJECT		
Preliminary Facility Locations - Point Thomson Rev C Route		
BOROUGH:	NORTH SLOPE	DRAWN BY: AGDC
STATE:	ALASKA	CHECKED BY:
REV. NO.:	REVISION	DATE
A	ISSUED FOR REVIEW	2017-03-28
PRELIMINARY		
1:24,000 0 1/4 1/2 Miles		
DATE: 2017-03-28	PROJECTION:	NAD83 NSRS2007 ALASKAZONE4 FTUS 54392

DISCLAIMER

The information contained herein is for informational or planning purposes only. It does not nor should it be deemed to be an offer, request or proposals for rights or occupation of any kind. The Alaska LNG Project Participants and their respective officers, employees and agents, make no warranty, implied or otherwise, nor accept any liability, as to the accuracy or completeness of the information contained in these documents, drawings or electronic files. Do not remove or delete this note from document, drawing or electronic file.

DWG: RR1_APPENDIX_A1_PTTL_TOPO_REV_C_CL

SHEET: 11



Legend

PIPELINE

- Point Thomson Transmission Line
- Ice Pad Access Road
- Meter Station

EXISTING FEATURES

- Existing Roads
- Off Road Trails
- Existing Pipeline
- Section
- Township

ROW

- Permanent ROW
- Construction ROW

ALASKA LNG PROJECT		
Preliminary Facility Locations - Point Thomson Rev C Route		
BOROUGH:	NORTH SLOPE	DRAWN BY: AGDC
STATE:	ALASKA	CHECKED BY:
REV. NO.:	REVISION	DATE
A	ISSUED FOR REVIEW	2017-03-28
PRELIMINARY		
1:24,000 0 1/4 1/2 Miles		
DATE: 2017-03-28	PROJECTION: NAD83 NSRS2007 ALASKAZONE4 FTUS 54392	

DISCLAIMER

The information contained herein is for informational or planning purposes only. It does not nor should it be deemed to be an offer, request or proposals for rights or occupation of any kind. The Alaska LNG Project Participants and their respective officers, employees and agents, make no warranty, implied or otherwise, nor accept any liability, as to the accuracy or completeness of the information contained in these documents, drawings or electronic files. Do not remove or delete this note from document, drawing or electronic file.

DWG: RR1_APPENDIX_A1_PTTL_TOPO_REV_C_CL

SHEET: 12

Alaska LNG Project


*Preliminary Facility Locations
Point Thomson Rev C Route*

*Resource Report 1, Appendix A2
Aerial Mapping*



ALASKA LNG PROJECT		
Preliminary Facility Locations		
Point Thomson Rev C Route		
BOROUGH:	-	DRAWN BY: AGDC
STATE:	ALASKA	CHECKED BY:
REV. NO.:	REVISION	DATE
A	ISSUED FOR REVIEW	2017-03-09
PRELIMINARY		
1:10,000,000	0 100 200 Miles	
DATE: 2017-03-09	PROJECTION: NAD 1983 NSRS2007 STATEPLANE ALASKA 4 FIPS 5004	DWG: RR1_APPENDIX_A2_PTTL_AERIAL_REV_C_CL_COVER


DISCLAIMER
The information contained herein is for informational or planning purposes only. It does not nor should it be deemed to be an offer, request or proposals for rights or occupation of any kind. The Alaska LNG Project Participants and their respective officers, employees and agents, make no warranty, implied or otherwise, nor accept any liability, as to the accuracy or completeness of the information contained in these documents, drawings or electronic files. Do not remove or delete this note from document, drawing or electronic file.
SHEET: COVER PAGE

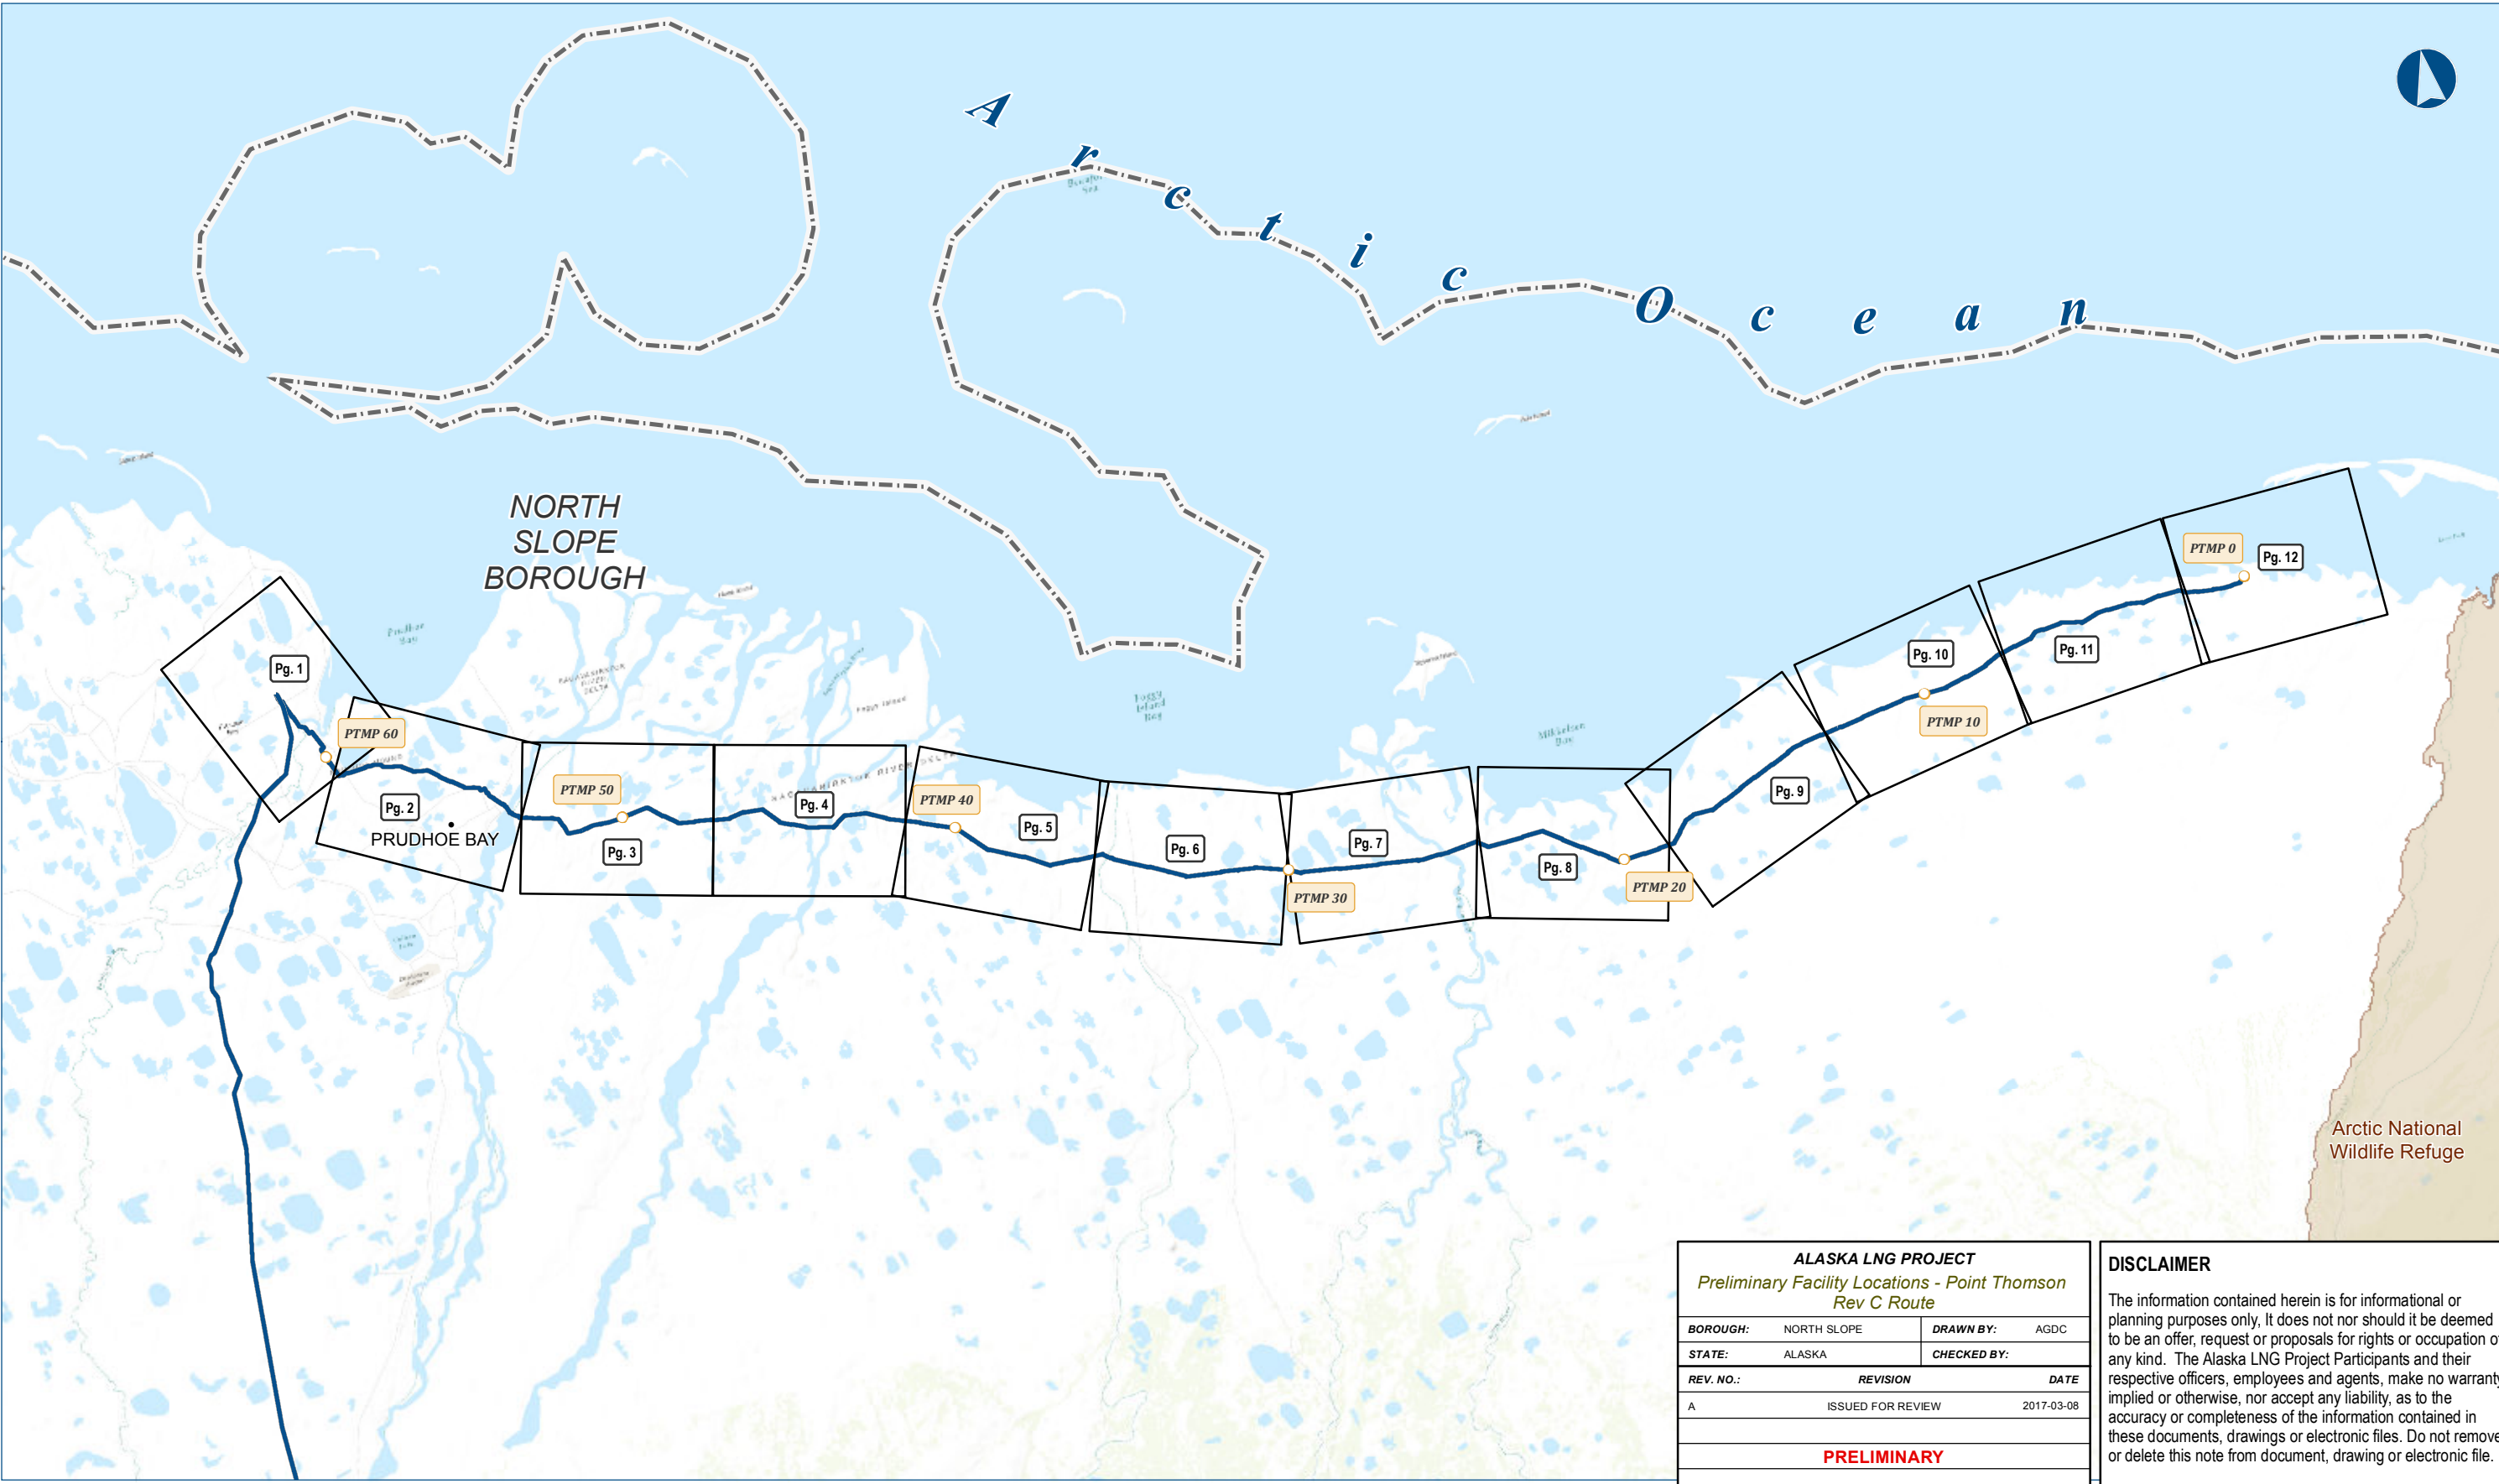

ALASKA LNG PROJECT		
Preliminary Facility Locations - Point Thomson Rev C Route		
BOROUGH:	NORTH SLOPE	DRAWN BY: AGDC
STATE:	ALASKA	CHECKED BY:
REV. NO.:	REVISION	DATE
A	ISSUED FOR REVIEW	2017-03-08
PRELIMINARY		
1:281,485	0 3 6 Miles	
DATE: 2017-03-08	PROJECTION: NAD83 NSRS2007 STATEPLANE ALASKA 4 FIPS 5004	DWG: RR1_APPENDIX_A_1_2_P TTL_REV_C_CL_INDEX

DISCLAIMER

The information contained herein is for informational or planning purposes only. It does not nor should it be deemed to be an offer, request or proposals for rights or occupation of any kind. The Alaska LNG Project Participants and their respective officers, employees and agents, make no warranty, implied or otherwise, nor accept any liability, as to the accuracy or completeness of the information contained in these documents, drawings or electronic files. Do not remove or delete this note from document, drawing or electronic file.

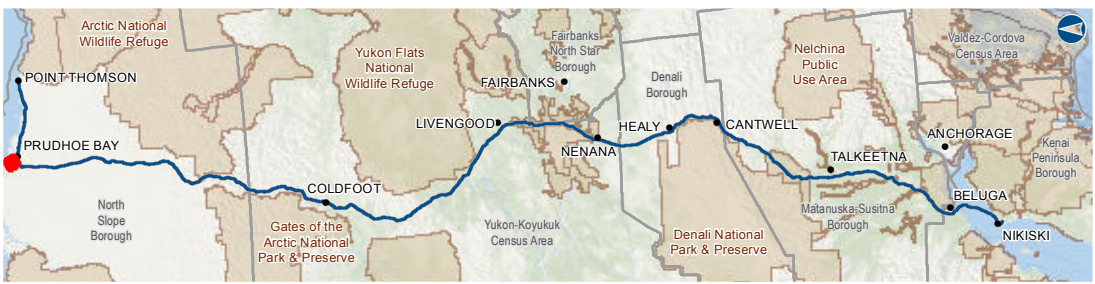

Alaska LNG Project

Legend

GTP

- GTP Footprint - Permanent
- GTP Footprint - Construction

PIPELINE

- Point Thomson Transmission Line
- Alaska LNG Rev C2 Route
- Ice Pad Access Road
- Access Road - Gravel
- Access Road - Ice

EXISTING FEATURES

- Existing Roads
- Off Road Trails
- Existing Pipeline
- Overhead Powerline
- Section
- Township

Other Features

- Permanent ROW
- Construction ROW
- Road Crossing ATWS
- Camp
- Pipe Storage Yard (PSY)
- Meter Station
- Mainline Blockvalve


ALASKA LNG PROJECT		
Preliminary Facility Locations - Point Thomson Rev C Route		
BOROUGH:	NORTH SLOPE	DRAWN BY: AGDC
STATE:	ALASKA	CHECKED BY:
REV. NO.:	REVISION	DATE
A	ISSUED FOR REVIEW	2017-03-29
PRELIMINARY		
1:24,000 0 1/4 1/2 Miles		
DATE: 2017-03-29	PROJECTION:	NAD83 NSRS2007 ALASKAZONE4 FTUS 54392

DISCLAIMER

The information contained herein is for informational or planning purposes only. It does not nor should it be deemed to be an offer, request or proposals for rights or occupation of any kind. The Alaska LNG Project Participants and their respective officers, employees and agents, make no warranty, implied or otherwise, nor accept any liability, as to the accuracy or completeness of the information contained in these documents, drawings or electronic files. Do not remove or delete this note from document, drawing or electronic file.

DWG: RR1_APPENDIX_A2_PTTL_AERIAL_REV_C_CL

SHEET: 1

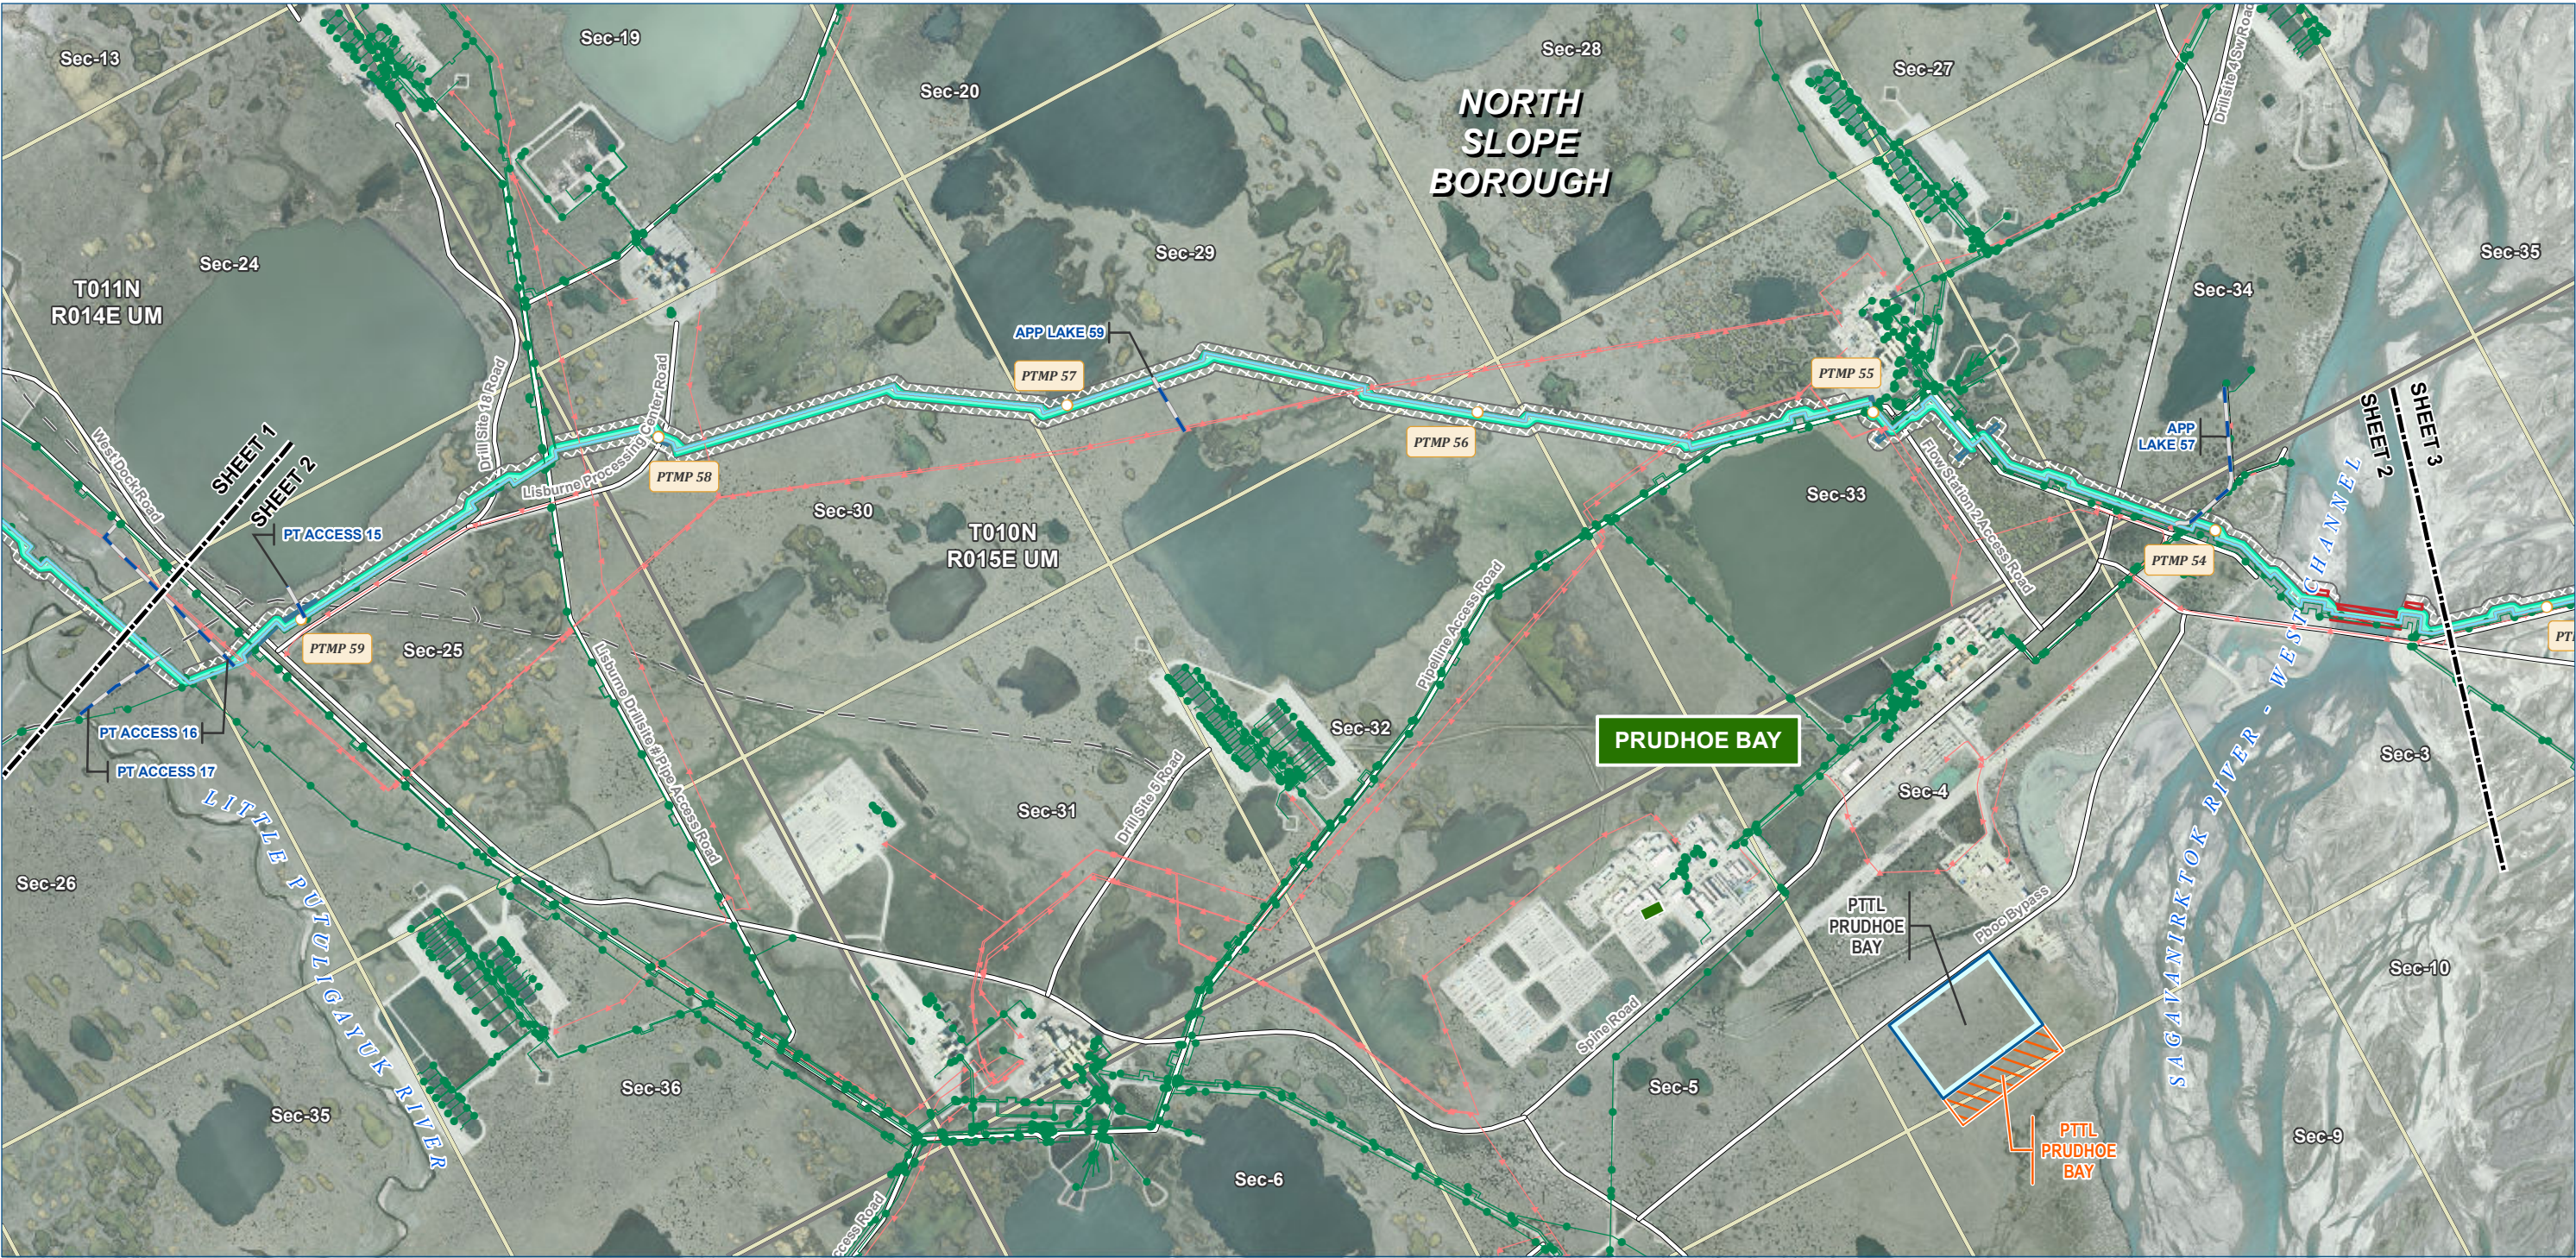

Alaska LNG Project

Legend

PIPELINE

- Point Thomson Transmission Line
- Ice Pad Access Road

- Permanent ROW
- Construction ROW
- Road Crossing ATWS
- Stream Crossing ATWS
- Camp
- Pipe Storage Yard (PSY)

EXISTING FEATURES

- Existing Roads
- Off Road Trails
- Existing Pipeline
- Overhead Powerline
- Alaska DOT Place Names
- Section
- Township


ALASKA LNG PROJECT		
Preliminary Facility Locations - Point Thomson Rev C Route		
BOROUGH:	NORTH SLOPE	DRAWN BY: AGDC
STATE:	ALASKA	CHECKED BY:
REV. NO.:	REVISION	DATE
A	ISSUED FOR REVIEW	2017-03-29
PRELIMINARY		
1:24,000 0 1/4 1/2 Miles		
DATE: 2017-03-29	PROJECTION: NAD83 NSRS2007 ALASKAZONE4 FTUS 54392	

DISCLAIMER

The information contained herein is for informational or planning purposes only. It does not nor should it be deemed to be an offer, request or proposals for rights or occupation of any kind. The Alaska LNG Project Participants and their respective officers, employees and agents, make no warranty, implied or otherwise, nor accept any liability, as to the accuracy or completeness of the information contained in these documents, drawings or electronic files. Do not remove or delete this note from document, drawing or electronic file.

DWG: RR1_APPENDIX_A2_PTL_AERIAL_REV_C_CL

SHEET: 2

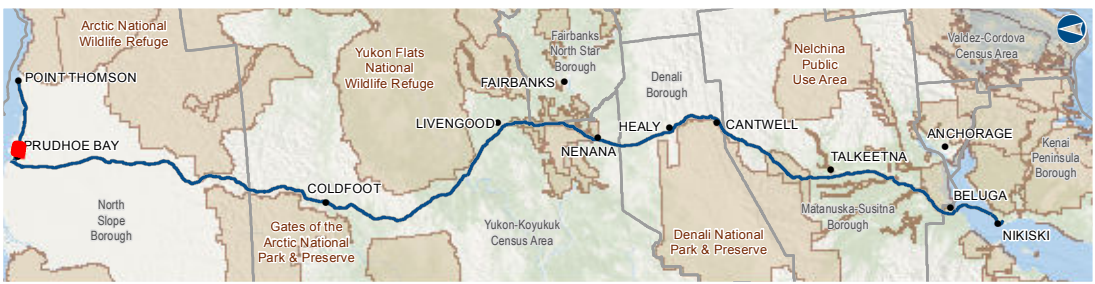

Alaska LNG Project

Legend

PIPELINE

- Point Thomson Transmission Line
- Ice Pad Access Road
- Mainline Blockvalve

EXISTING FEATURES

- Existing Roads
- Off Road Trails
- Existing Pipeline
- Overhead Powerline
- Section
- Township

PERMANENT ROW

- Permanent ROW
- Construction ROW
- Road Crossing ATWS
- Stream Crossing ATWS
- Camp


ALASKA LNG PROJECT		
Preliminary Facility Locations - Point Thomson Rev C Route		
BOROUGH:	NORTH SLOPE	DRAWN BY: AGDC
STATE:	ALASKA	CHECKED BY:
REV. NO.:	REVISION	DATE
A	ISSUED FOR REVIEW	2017-03-29
PRELIMINARY		
1:24,000 0 1/4 1/2 Miles		
DATE: 2017-03-29	PROJECTION:	NAD83 NSRS2007 ALASKAZONE4 FTUS 54392

DISCLAIMER

The information contained herein is for informational or planning purposes only. It does not nor should it be deemed to be an offer, request or proposals for rights or occupation of any kind. The Alaska LNG Project Participants and their respective officers, employees and agents, make no warranty, implied or otherwise, nor accept any liability, as to the accuracy or completeness of the information contained in these documents, drawings or electronic files. Do not remove or delete this note from document, drawing or electronic file.

DWG: RR1_APPENDIX_A2_PTTL_AERIAL_REV_C_CL

SHEET: 3

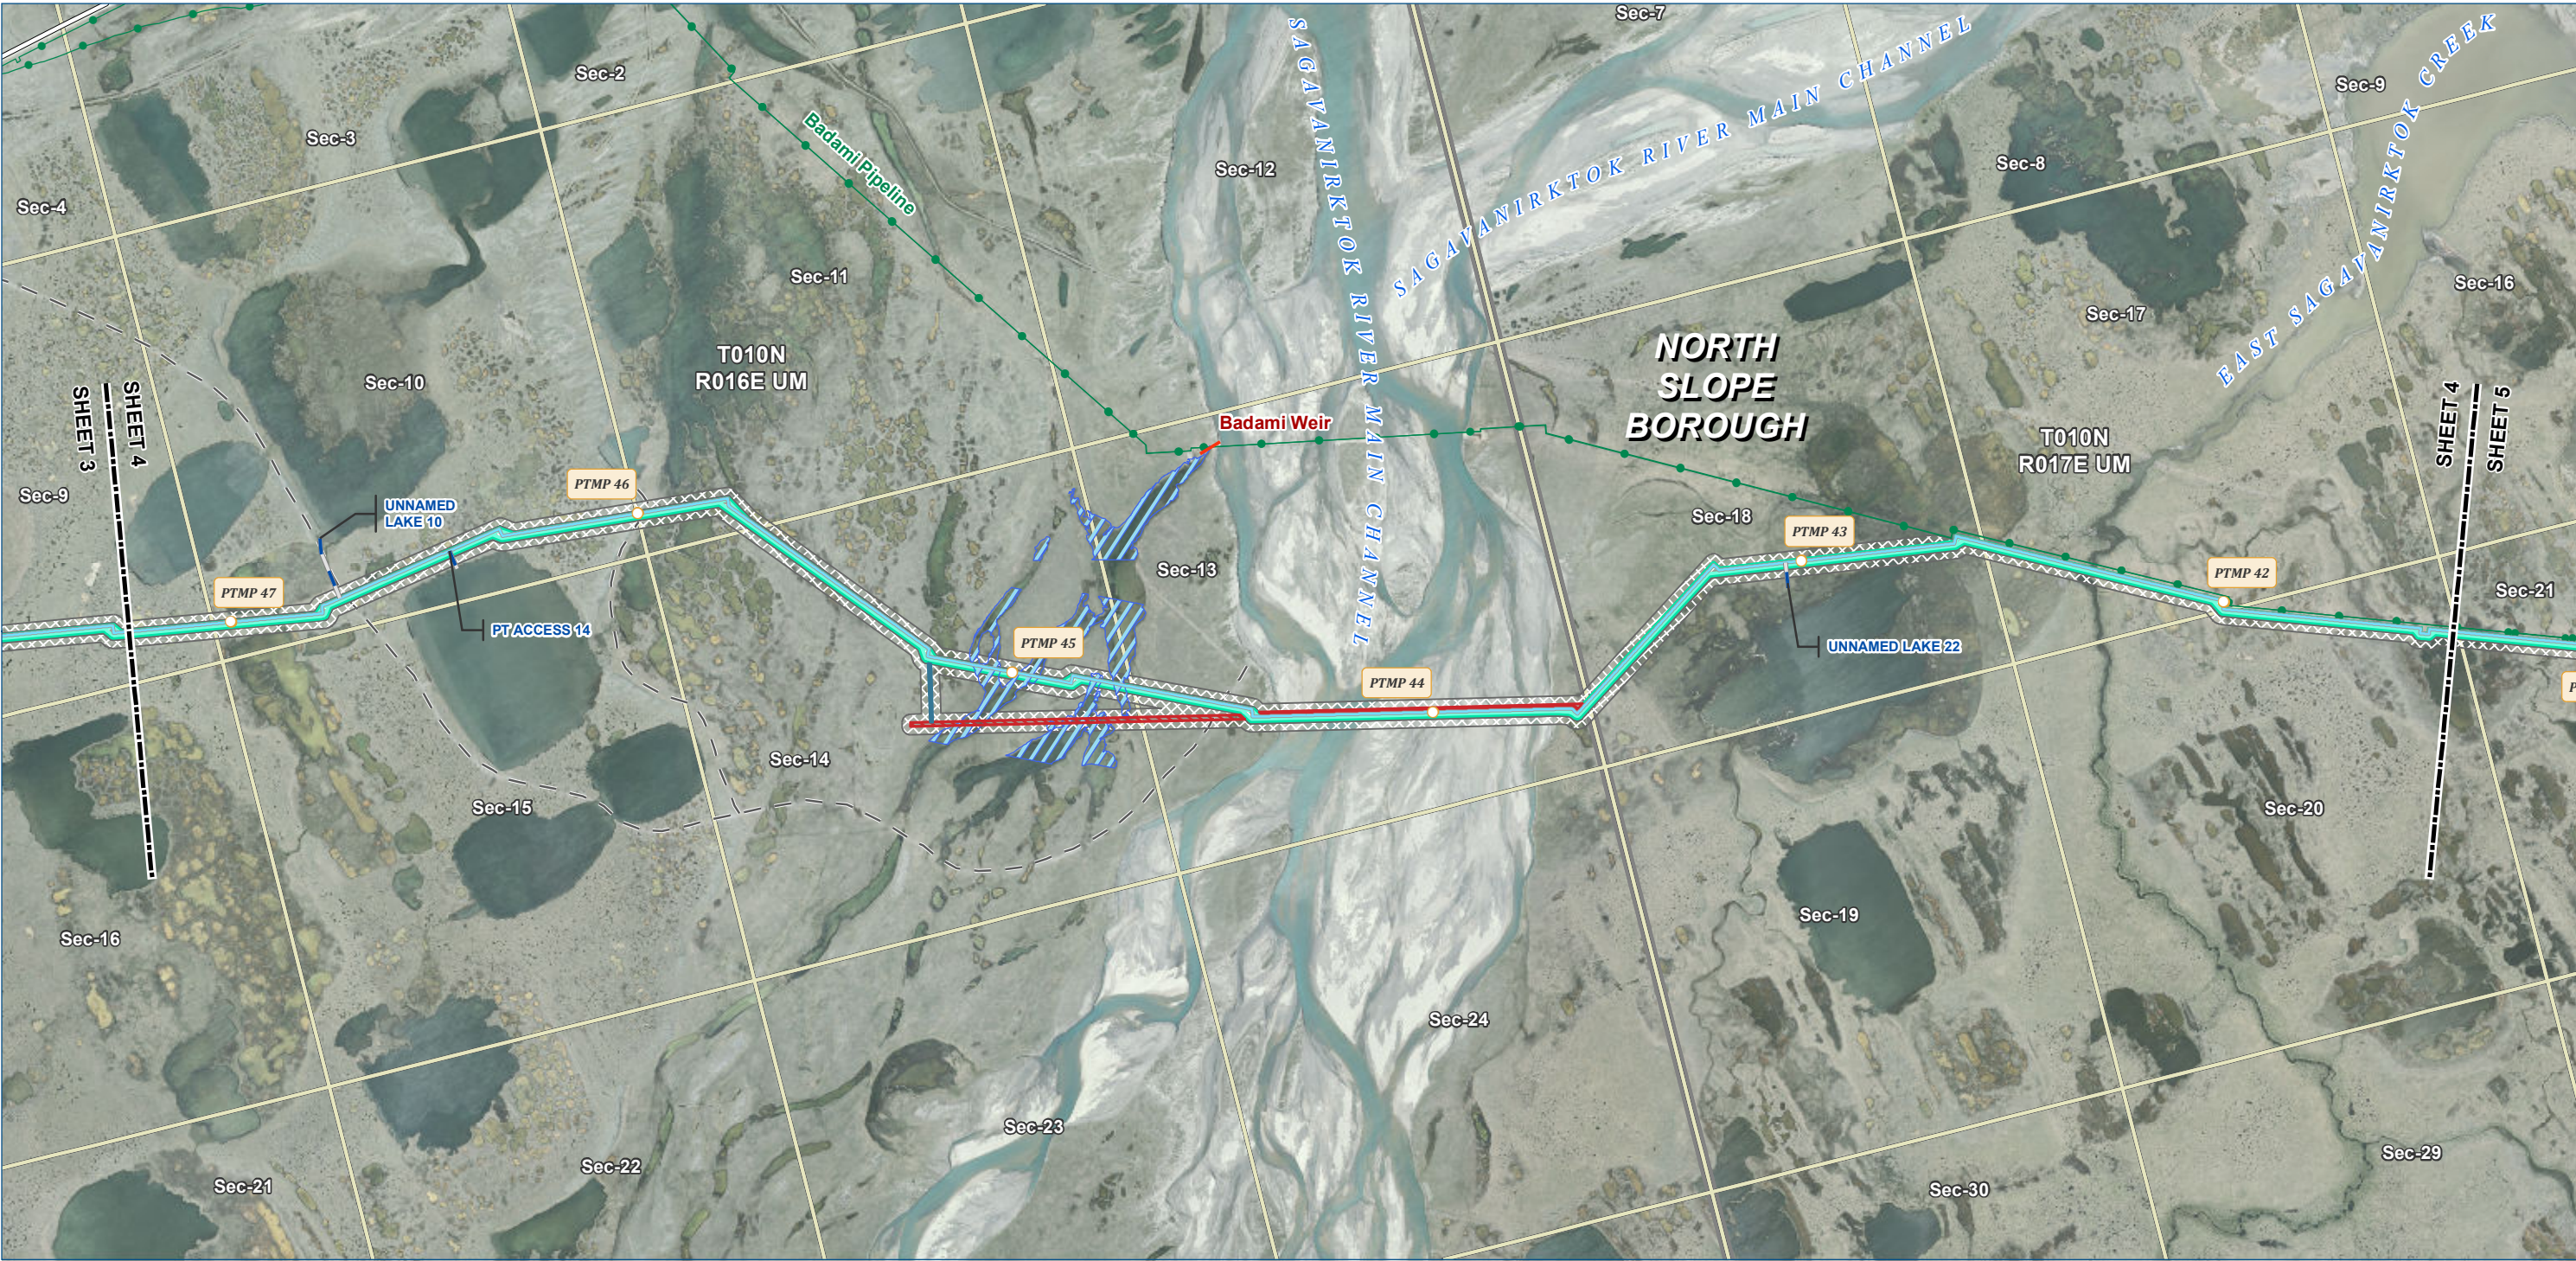

Alaska LNG Project

Legend

PIPELINE

- Point Thomson Transmission Line
- Ice Pad Access Road

- Permanent ROW
- Construction ROW
- Road Crossing ATWS
- Stream Crossing ATWS
- Upstream Oxbow Lake

EXISTING FEATURES

- Existing Roads
- Off Road Trails
- Badami Weir
- Existing Pipeline
- Section
- Township

ALASKA LNG PROJECT		
Preliminary Facility Locations - Point Thomson Rev C Route		
BOROUGH:	NORTH SLOPE	DRAWN BY: AGDC
STATE:	ALASKA	CHECKED BY:
REV. NO.:	REVISION	DATE
A	ISSUED FOR REVIEW	2017-03-29
PRELIMINARY		
1:24,000 0 1/4 1/2 Miles		
DATE: 2017-03-29	PROJECTION:	NAD83 NSRS2007 ALASKAZONE4 FTUS 54392

DISCLAIMER

The information contained herein is for informational or planning purposes only. It does not nor should it be deemed to be an offer, request or proposals for rights or occupation of any kind. The Alaska LNG Project Participants and their respective officers, employees and agents, make no warranty, implied or otherwise, nor accept any liability, as to the accuracy or completeness of the information contained in these documents, drawings or electronic files. Do not remove or delete this note from document, drawing or electronic file.

DWG: RR1_APPENDIX_A2_PTTL_AERIAL_REV_C_CL

SHEET: 4



Alaska LNG Project

Legend

PIPELINE

- Point Thomson Transmission Line
- Ice Pad Access Road

EXISTING FEATURES

- Existing Roads
- Existing Pipeline
- Section
- Township

PERMANENT ROW

- Permanent ROW
- Construction ROW
- Stream Crossing ATWS

ALASKA LNG PROJECT		
Preliminary Facility Locations - Point Thomson Rev C Route		
BOROUGH:	NORTH SLOPE	DRAWN BY: AGDC
STATE:	ALASKA	CHECKED BY:
REV. NO.:	REVISION	DATE
A	ISSUED FOR REVIEW	2017-03-29
PRELIMINARY		
1:24,000 0 1/4 1/2 Miles		
DATE: 2017-03-29	PROJECTION:	NAD83 NSRS2007 ALASKAZONE4 FTUS 54392

DISCLAIMER

The information contained herein is for informational or planning purposes only. It does not nor should it be deemed to be an offer, request or proposals for rights or occupation of any kind. The Alaska LNG Project Participants and their respective officers, employees and agents, make no warranty, implied or otherwise, nor accept any liability, as to the accuracy or completeness of the information contained in these documents, drawings or electronic files. Do not remove or delete this note from document, drawing or electronic file.

DWG: RR1_APPENDIX_A2_PTTL_AERIAL_REV_C_CL

SHEET: 5



Alaska LNG Project

Legend

PIPELINE

- Point Thomson Transmission Line
- Ice Pad Access Road
- Mainline Blockvalve
- Helipad

EXISTING FEATURES

- Existing Roads
- Off Road Trails
- Existing Pipeline
- Section
- Township

Legend

- Permanent ROW
- Construction ROW
- Stream Crossing ATWS

ALASKA LNG PROJECT		
Preliminary Facility Locations - Point Thomson Rev C Route		
BOROUGH:	NORTH SLOPE	DRAWN BY: AGDC
STATE:	ALASKA	CHECKED BY:
REV. NO.:	REVISION	DATE
A	ISSUED FOR REVIEW	2017-03-29
PRELIMINARY		
1:24,000 0 1/4 1/2 Miles		
DATE: 2017-03-29	PROJECTION:	NAD83 NSRS2007 ALASKAZONE4 FTUS 54392

DISCLAIMER

The information contained herein is for informational or planning purposes only. It does not nor should it be deemed to be an offer, request or proposals for rights or occupation of any kind. The Alaska LNG Project Participants and their respective officers, employees and agents, make no warranty, implied or otherwise, nor accept any liability, as to the accuracy or completeness of the information contained in these documents, drawings or electronic files. Do not remove or delete this note from document, drawing or electronic file.

DWG: RR1_APPENDIX_A2_PTTL_AERIAL_REV_C_CL

SHEET: 6



Alaska LNG Project

Legend

PIPELINE

- Point Thomson Transmission Line
- Ice Pad Access Road

PERMANENT ROW

- Permanent ROW
- Construction ROW
- Stream Crossing ATWS

EXISTING FEATURES

- Existing Roads
- Off Road Trails
- Existing Pipeline
- Section
- Township

ALASKA LNG PROJECT		
Preliminary Facility Locations - Point Thomson Rev C Route		
BOROUGH:	NORTH SLOPE	DRAWN BY: AGDC
STATE:	ALASKA	CHECKED BY:
REV. NO.:	REVISION	DATE
A	ISSUED FOR REVIEW	2017-03-29
PRELIMINARY		
1:24,000 0 1/4 1/2 Miles		
DATE: 2017-03-29	PROJECTION:	NAD83 NSRS2007 ALASKAZONE4 FTUS 54392

DISCLAIMER

The information contained herein is for informational or planning purposes only. It does not nor should it be deemed to be an offer, request or proposals for rights or occupation of any kind. The Alaska LNG Project Participants and their respective officers, employees and agents, make no warranty, implied or otherwise, nor accept any liability, as to the accuracy or completeness of the information contained in these documents, drawings or electronic files. Do not remove or delete this note from document, drawing or electronic file.

DWG: RR1_APPENDIX_A2_PTTL_AERIAL_REV_C_CL

SHEET: 7



Alaska LNG Project

Legend

PIPELINE

- Point Thomson Transmission Line
- Ice Pad Access Road
- Mainline Blockvalve

EXISTING FEATURES

- Existing Roads
- Off Road Trails
- Existing Pipeline
- Section
- Township

PERMANENT ROW

- Permanent ROW
- Construction ROW
- Camp
- Pipe Storage Yard (PSY)

ALASKA LNG PROJECT		
Preliminary Facility Locations - Point Thomson Rev C Route		
BOROUGH:	NORTH SLOPE	DRAWN BY: AGDC
STATE:	ALASKA	CHECKED BY:
REV. NO.:	REVISION	DATE
A	ISSUED FOR REVIEW	2017-03-29
PRELIMINARY		
1:24,000 0 1/4 1/2 Miles		
DATE: 2017-03-29	PROJECTION:	NAD83 NSRS2007 ALASKAZONE4 FTUS 54392

DISCLAIMER

The information contained herein is for informational or planning purposes only. It does not nor should it be deemed to be an offer, request or proposals for rights or occupation of any kind. The Alaska LNG Project Participants and their respective officers, employees and agents, make no warranty, implied or otherwise, nor accept any liability, as to the accuracy or completeness of the information contained in these documents, drawings or electronic files. Do not remove or delete this note from document, drawing or electronic file.

DWG: RR1_APPENDIX_A2_PTTL_AERIAL_REV_C_CL

SHEET: 8



Alaska LNG Project

Legend

PIPELINE

- Point Thomson Transmission Line
- Ice Pad Access Road
- Mainline Blockvalve

EXISTING FEATURES

- Existing Roads
- Off Road Trails
- Existing Pipeline
- Section
- Township

PERMANENT ROW

- Permanent ROW
- Construction ROW
- Camp
- Pipe Storage Yard (PSY)

ALASKA LNG PROJECT		
Preliminary Facility Locations - Point Thomson Rev C Route		
BOROUGH:	NORTH SLOPE	DRAWN BY: AGDC
STATE:	ALASKA	CHECKED BY:
REV. NO.:	REVISION	DATE
A	ISSUED FOR REVIEW	2017-03-29
PRELIMINARY		
1:24,000 0 1/4 1/2 Miles		
DATE: 2017-03-29	PROJECTION:	NAD83 NSRS2007 ALASKAZONE4 FTUS 54392

DISCLAIMER

The information contained herein is for informational or planning purposes only. It does not nor should it be deemed to be an offer, request or proposals for rights or occupation of any kind. The Alaska LNG Project Participants and their respective officers, employees and agents, make no warranty, implied or otherwise, nor accept any liability, as to the accuracy or completeness of the information contained in these documents, drawings or electronic files. Do not remove or delete this note from document, drawing or electronic file.

DWG: RR1_APPENDIX_A2_PTTL_AERIAL_REV_C_CL

SHEET: 9



Alaska LNG Project

Legend

PIPELINE

- Point Thomson Transmission Line
- Ice Pad Access Road

EXISTING FEATURES

- Existing Roads
- Off Road Trails
- Existing Pipeline
- Section
- Township

ROW

- Permanent ROW
- Construction ROW

ALASKA LNG PROJECT		
Preliminary Facility Locations - Point Thomson Rev C Route		
BOROUGH:	NORTH SLOPE	DRAWN BY: AGDC
STATE:	ALASKA	CHECKED BY:
REV. NO.:	REVISION	DATE
A	ISSUED FOR REVIEW	2017-03-29
PRELIMINARY		
1:24,000 0 1/4 1/2 Miles		
DATE: 2017-03-29	PROJECTION: NAD83 NSRS2007 ALASKAZONE4 FTUS 54392	

DISCLAIMER

The information contained herein is for informational or planning purposes only. It does not nor should it be deemed to be an offer, request or proposals for rights or occupation of any kind. The Alaska LNG Project Participants and their respective officers, employees and agents, make no warranty, implied or otherwise, nor accept any liability, as to the accuracy or completeness of the information contained in these documents, drawings or electronic files. Do not remove or delete this note from document, drawing or electronic file.

DWG: RR1_APPENDIX_A2_PTTL_AERIAL_REV_C_CL

SHEET: 10



Legend

PIPELINE

- Point Thomson Transmission Line
- Ice Pad Access Road

EXISTING FEATURES

- Existing Roads
- Off Road Trails
- Existing Pipeline
- Section
- Township

ROW


- Permanent ROW
- Construction ROW

ALASKA LNG PROJECT		
Preliminary Facility Locations - Point Thomson Rev C Route		
BOROUGH:	NORTH SLOPE	DRAWN BY: AGDC
STATE:	ALASKA	CHECKED BY:
REV. NO.	REVISION	DATE
A	ISSUED FOR REVIEW	2017-03-29
PRELIMINARY		
1:24,000 0 1/4 1/2 Miles		
DATE: 2017-03-29	PROJECTION: NAD83 NSRS2007 ALASKAZONE4 FTUS 54392	

DISCLAIMER

The information contained herein is for informational or planning purposes only. It does not nor should it be deemed to be an offer, request or proposals for rights or occupation of any kind. The Alaska LNG Project Participants and their respective officers, employees and agents, make no warranty, implied or otherwise, nor accept any liability, as to the accuracy or completeness of the information contained in these documents, drawings or electronic files. Do not remove or delete this note from document, drawing or electronic file.

DWG: RR1_APPENDIX_A2_PTTL_AERIAL_REV_C_CL SHEET: 11

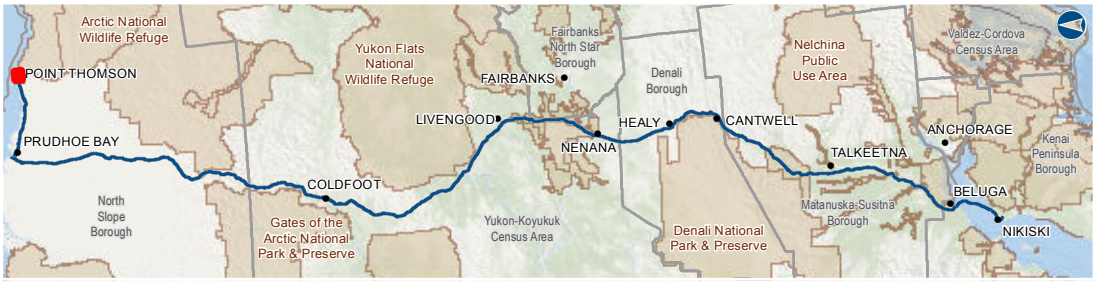

Legend

PIPELINE

- Point Thomson Transmission Line
- Ice Pad Access Road
- Meter Station

EXISTING FEATURES

- Existing Roads
- Off Road Trails
- Existing Pipeline
- Section
- Township

ROW

- Permanent ROW
- Construction ROW

ALASKA LNG PROJECT		
Preliminary Facility Locations - Point Thomson Rev C Route		
BOROUGH:	NORTH SLOPE	DRAWN BY: AGDC
STATE:	ALASKA	CHECKED BY:
REV. NO.:	REVISION	DATE
A	ISSUED FOR REVIEW	2017-03-29
PRELIMINARY		
1:24,000 0 1/4 1/2 Miles		
DATE: 2017-03-29	PROJECTION:	NAD83 NSRS2007 ALASKAZONE4 FTUS 54392

DISCLAIMER

The information contained herein is for informational or planning purposes only. It does not nor should it be deemed to be an offer, request or proposals for rights or occupation of any kind. The Alaska LNG Project Participants and their respective officers, employees and agents, make no warranty, implied or otherwise, nor accept any liability, as to the accuracy or completeness of the information contained in these documents, drawings or electronic files. Do not remove or delete this note from document, drawing or electronic file.

DWG: RR1_APPENDIX_A2_PTTL_AERIAL_REV_C_CL

SHEET: 12