

ALASKA LNG PROJECT	DOCKET NO. CP17-____-000 RESOURCE REPORT NO. 8 APPENDIX A – LAND USE CLASSIFICATION MAPPING	DOC No: USAI-PE-SRREG-00- 000008-000 DATE: APRIL 14, 2017 REVISION: 0
	PUBLIC	

APPENDIX A LAND USE CLASSIFICATION MAPPING

The following maps are included within this appendix (provided under separate cover).

- A1 Land Use Classification, Mainline Rev C2 Route
- A1 Land Use Classification, Point Thomson Rev C Route
- A2 Land Use Classification, Mainline Rev C2 Route, Off ROW Facilities and Access Roads
- A2 Land Use Classification, Point Thomson Rev C Route, Off ROW Facilities and Access Roads


Land use classifications were made in the Project area using data from the National Land Cover Database (NLCD) 2011 (USGS, 2014) with land use types assigned based on the dominant vegetative cover and/or use of the land (see Section 8.2.1 of Resource Report No. 8 for additional detail). The table below provides the NLCD values that correspond to the land use classifications in Resource Report No. 8 and in the mapping provided under separate cover.

Land Use Classifications found in Appendix A	Corresponding Land Use Classifications in Resource Report No. 8	NLCD Value	NLCD Classification
Agriculture	Agricultural Land	81	Pasture/Hay
		82	Cultivated Crops
Developed / High Intensity Developed	Commercial Industrial Land	24	Developed High Intensity
	Residential Land	21	Developed, Open Space
		22	Developed, Low Intensity
		23	Developed, Medium Intensity
Forest	Forest	41	Deciduous Forest
		42	Evergreen Forest
		43	Mixed Forest
Open Land	Open Land	31	Barren Land
		51	Dwarf Scrub
		52	Shrub/Scrub
		71	Grassland/Herbaceous
		72	Sedge/Herbaceous
		73	Lichens
		74	Moss
		90	Woody Wetlands
Open Water	Open Water	95	Emergent Herbaceous Wetlands
		11	Open Water
		12	Perennial Ice/Snow

Alaska LNG Project

Land Use Classification Mainline Rev C2 Route


Resource Report 8, Appendix A1

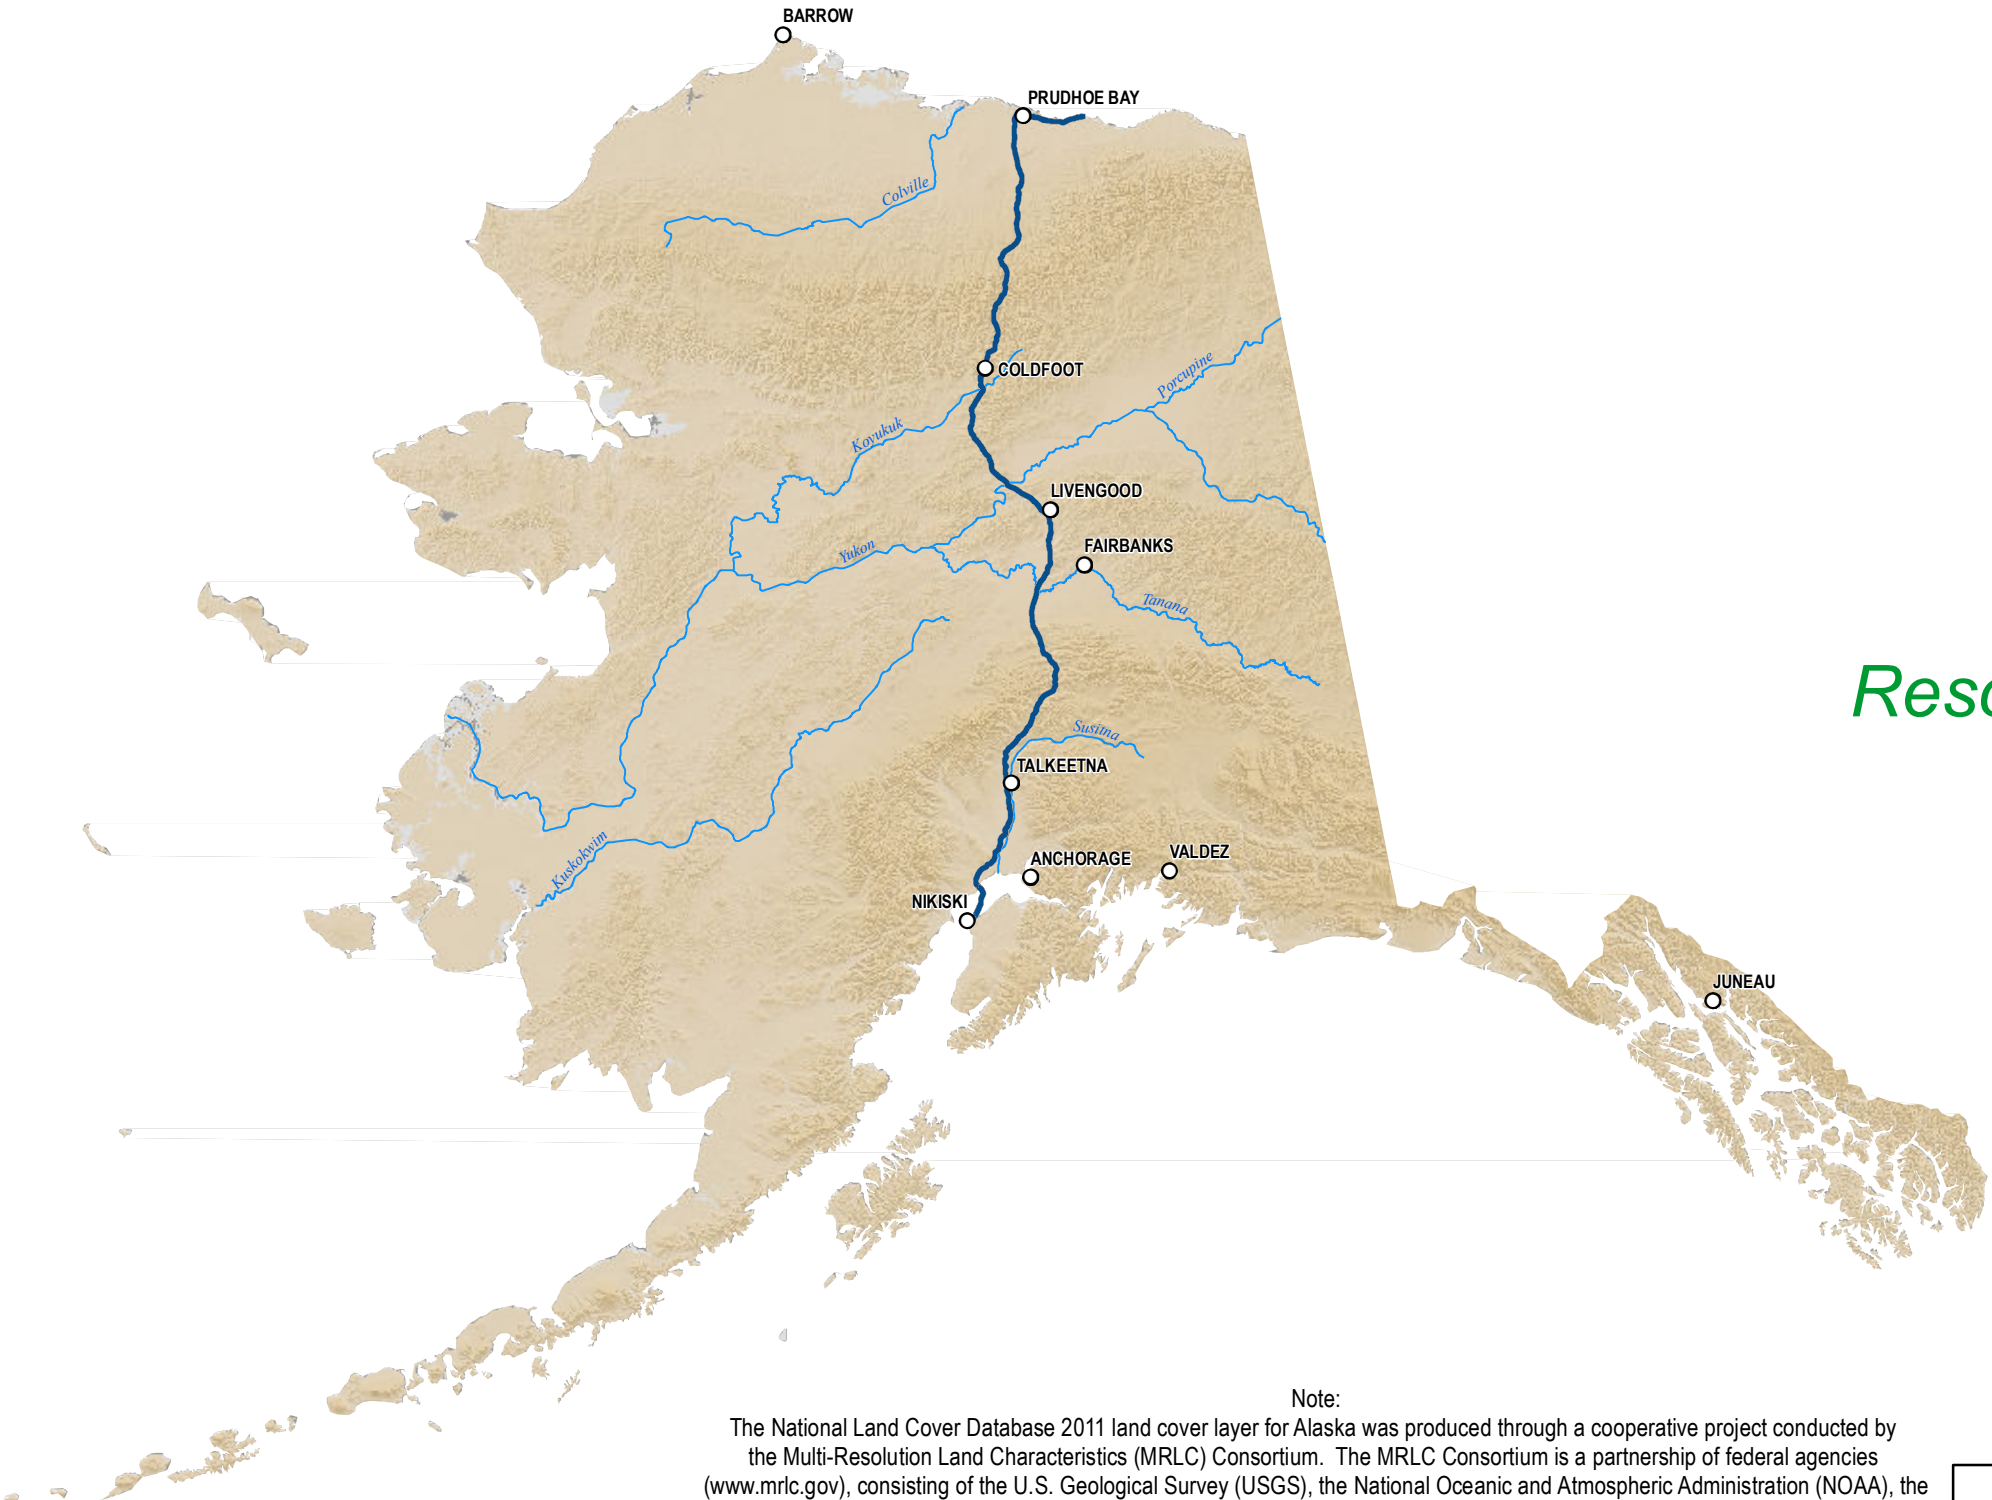

Note:
The National Land Cover Database 2011 land cover layer for Alaska was produced through a cooperative project conducted by the Multi-Resolution Land Characteristics (MRLC) Consortium. The MRLC Consortium is a partnership of federal agencies (www.mrlc.gov), consisting of the U.S. Geological Survey (USGS), the National Oceanic and Atmospheric Administration (NOAA), the U.S. Environmental Protection Agency (EPA), the U.S. Department of Agriculture - Forest Service (USDA-FS), the National Park Service (NPS), the U.S. Fish and Wildlife Service (FWS), the Bureau of Land Management (BLM) and the USDA Natural Resources Conservation Service (NRCS). One of the primary goals of the project is to generate a current, consistent, seamless, and accurate National Land Cover Database (NLCD) circa 2011 for the United States at medium spatial resolution. This land cover map and all documents pertaining to it are considered "provisional" until a formal accuracy assessment can be conducted. The NLCD 2011 Alaska was created by using 44 path/row strips and comparing to the original 2001 imagery. Change between these images was applied to the original 2001 land cover in the original 13 Alaska mapping zones to create 2011 Alaska land cover. Questions about NLCD mapping zones can be directed to the NLCD land cover mapping team at USGS EROS, Sioux Falls, SD (605) 594-6151 or mrlc@usgs.gov.

ALASKA LNG PROJECT		
Land Use Classification		
Mainline Rev C2 Route		
BOROUGH:	-	DRAWN BY: AGDC
STATE:	ALASKA	CHECKED BY:
REV. NO.:	REVISION	DATE
A	ISSUED FOR REVIEW	2017-03-13
PRELIMINARY		
1:10,000,000	0 100 200 Miles	
DATE: 2017-03-13	PROJECTION: NAD 1983 NSRS2007 STATEPLANE ALASKA 4 FIPS 5004	


DISCLAIMER
The information contained herein is for informational or planning purposes only. It does not nor should it be deemed to be an offer, request or proposals for rights or occupation of any kind. The Alaska LNG Project Participants and their respective officers, employees and agents, make no warranty, implied or otherwise, nor accept any liability, as to the accuracy or completeness of the information contained in these documents, drawings or electronic files. Do not remove or delete this note from document, drawing or electronic file.
DWG: RRB_APPENDIX_A1_MAINLINE_REV_C2_CL_COVER
SHEET: COVER PAGE

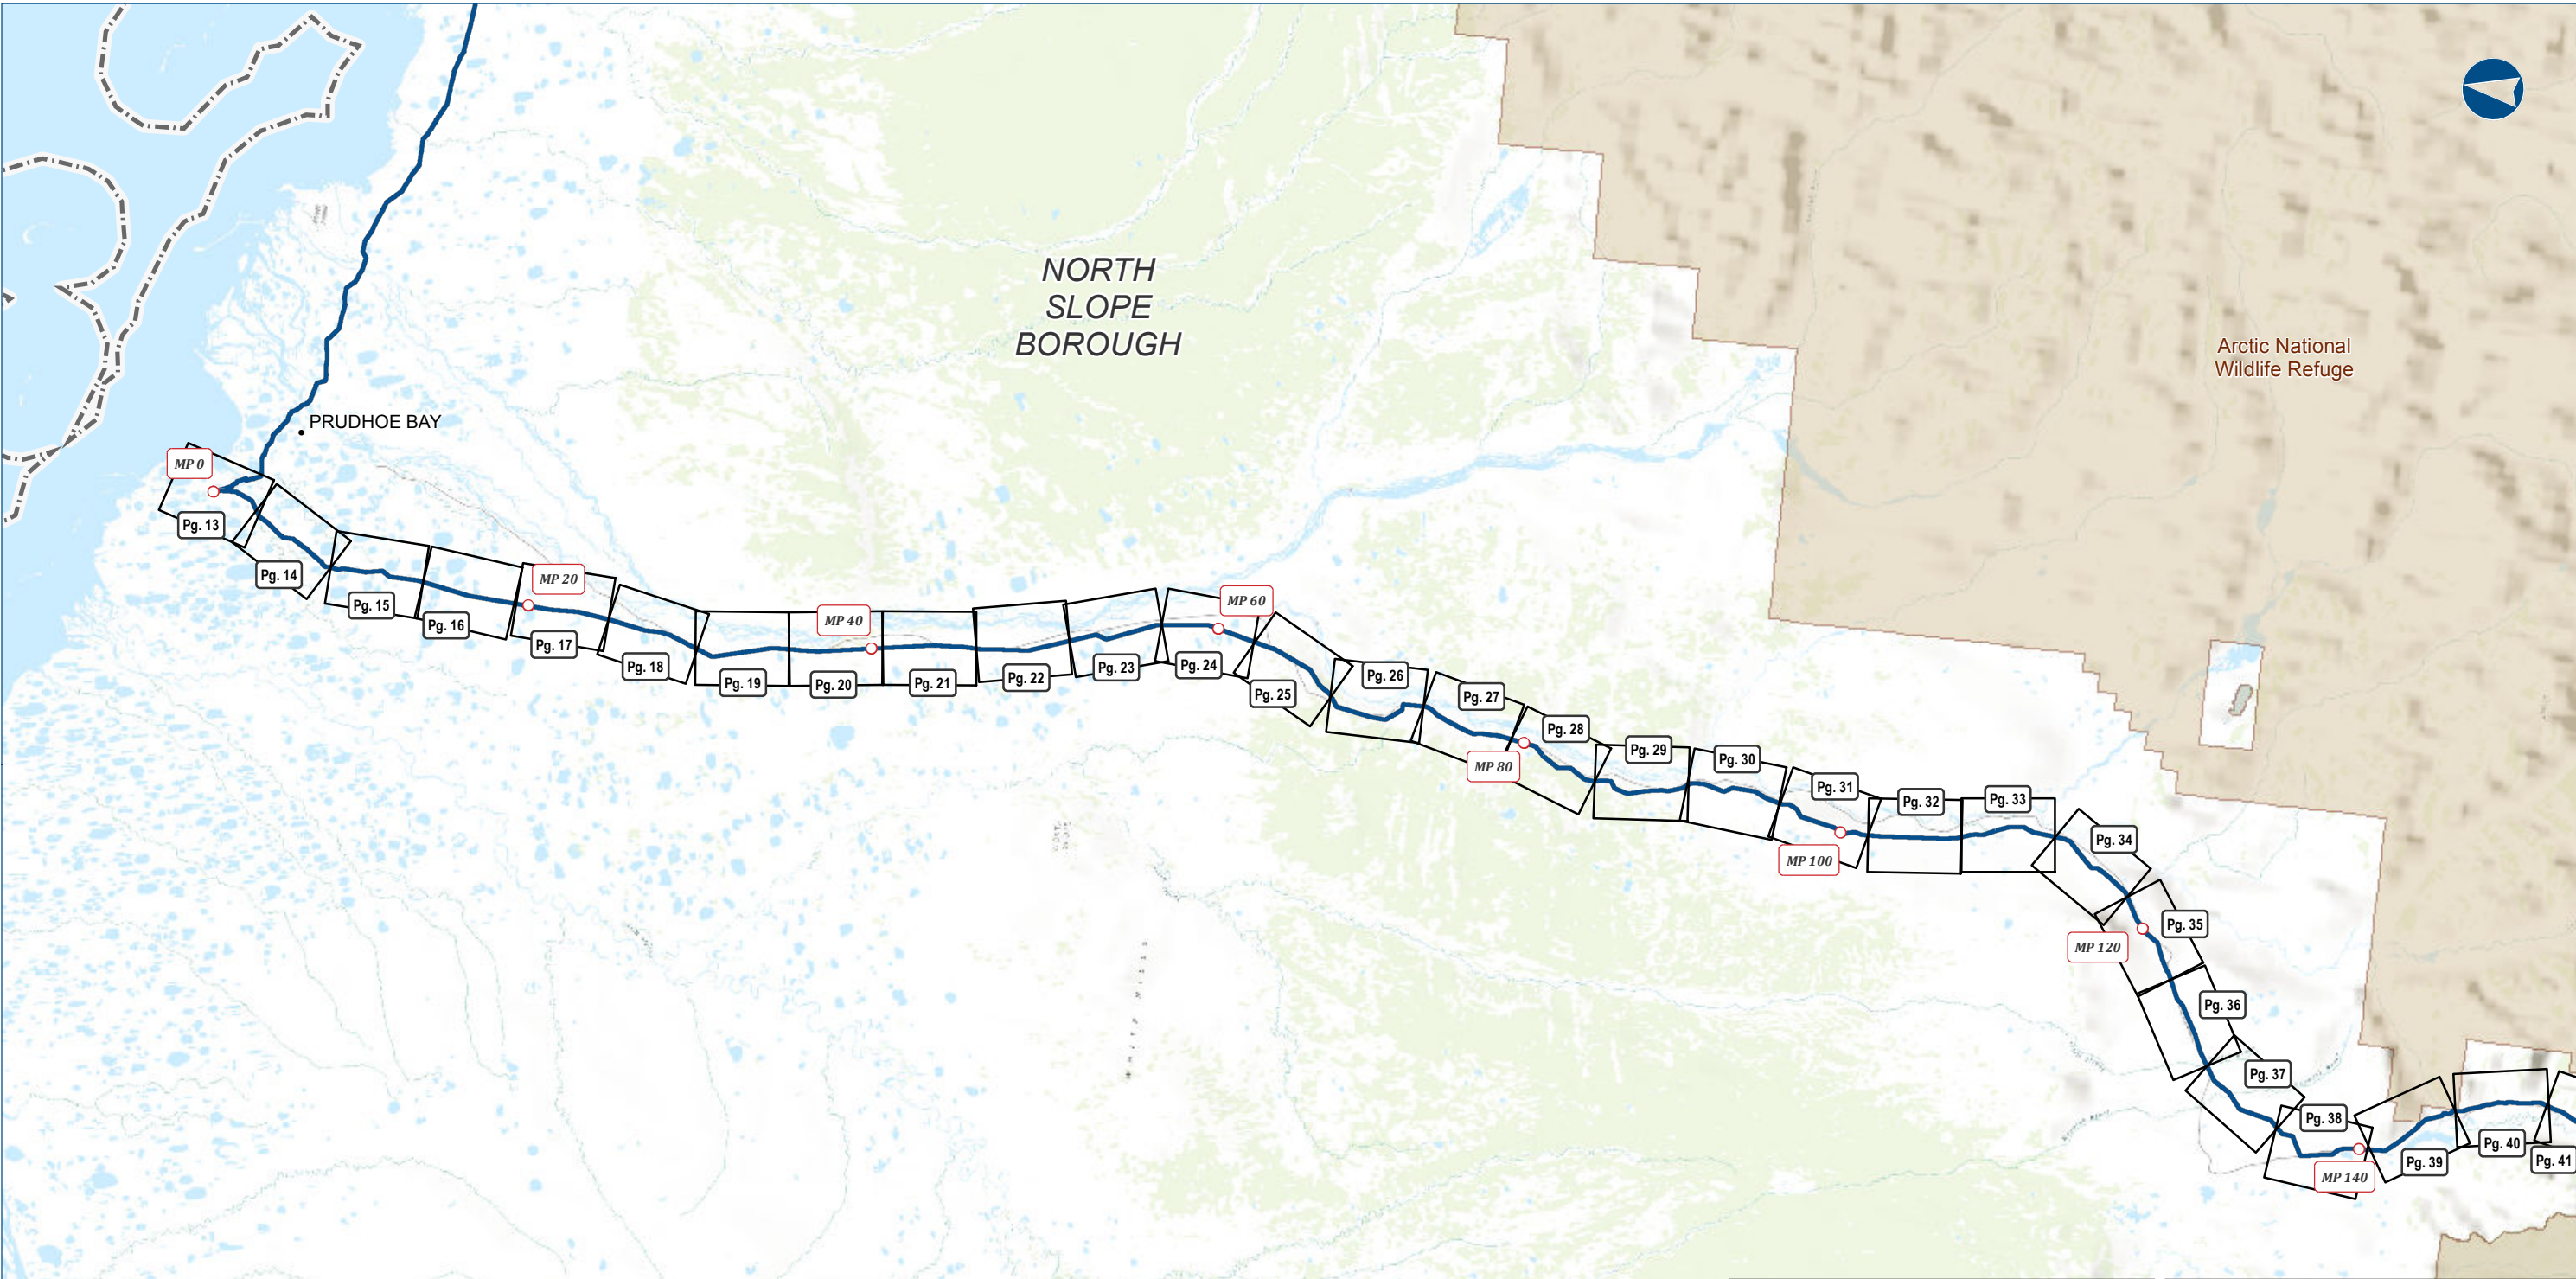

ALASKA LNG PROJECT Land Use Classification Mainline Rev C2 Route		
BOROUGH:	-	DRAWN BY: AGDC
STATE:	ALASKA	CHECKED BY:
REV. NO.:	REVISION	DATE
A	ISSUED FOR REVIEW	2017-03-13
PRELIMINARY		
1:595,900	0 5 10 Miles	
DATE: 2017-03-13	PROJECTION: NAD83 NSRS2007 STATEPLANE ALASKA 4 FIPS 5004	

DISCLAIMER


The information contained herein is for informational or planning purposes only. It does not nor should it be deemed to be an offer, request or proposals for rights or occupation of any kind. The Alaska LNG Project Participants and their respective officers, employees and agents, make no warranty, implied or otherwise, nor accept any liability, as to the accuracy or completeness of the information contained in these documents, drawings or electronic files. Do not remove or delete this note from document, drawing or electronic file.

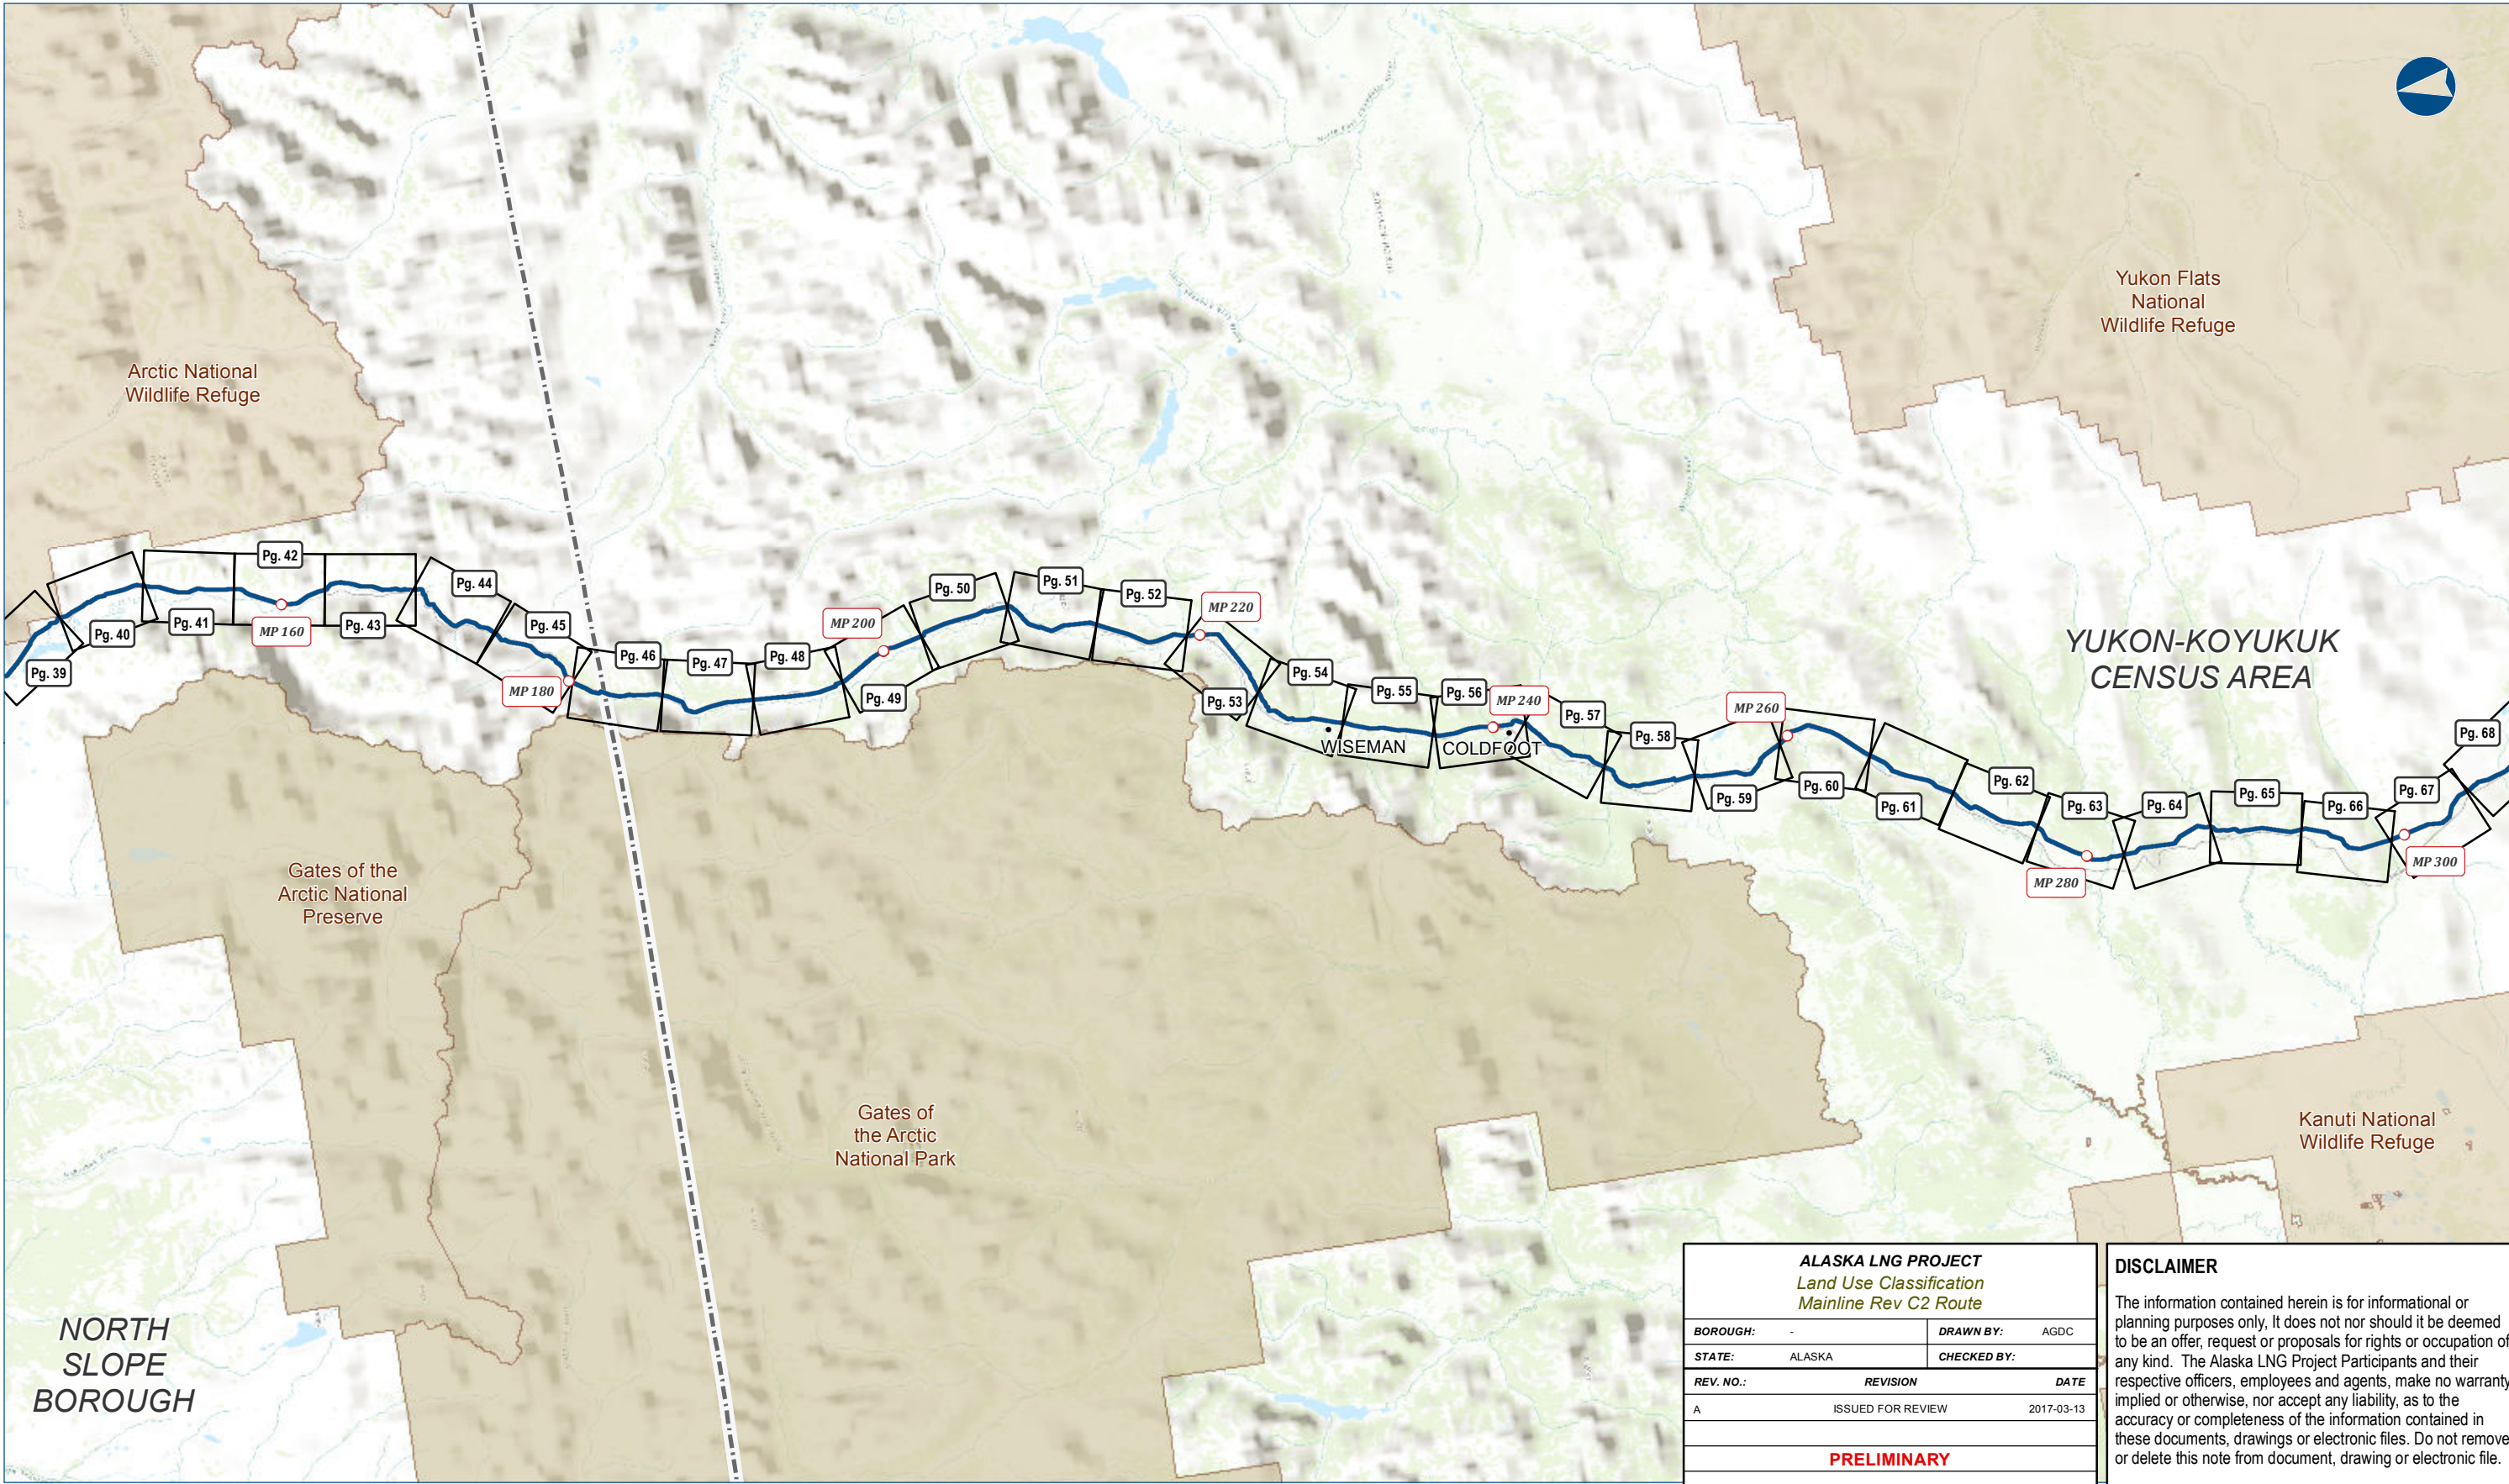

ALASKA LNG PROJECT		
Land Use Classification		
Mainline Rev C2 Route		
BOROUGH:	-	DRAWN BY: AGDC
STATE:	ALASKA	CHECKED BY:
REV. NO.:	REVISION	DATE
A	ISSUED FOR REVIEW	2017-03-13
PRELIMINARY		
1:595,900	0 5 10 Miles	
DATE: 2017-03-13	PROJECTION: NAD83 NSRS2007 STATEPLANE ALASKA 4 FIPS 5004	

DISCLAIMER


The information contained herein is for informational or planning purposes only. It does not nor should it be deemed to be an offer, request or proposals for rights or occupation of any kind. The Alaska LNG Project Participants and their respective officers, employees and agents, make no warranty, implied or otherwise, nor accept any liability, as to the accuracy or completeness of the information contained in these documents, drawings or electronic files. Do not remove or delete this note from document, drawing or electronic file.

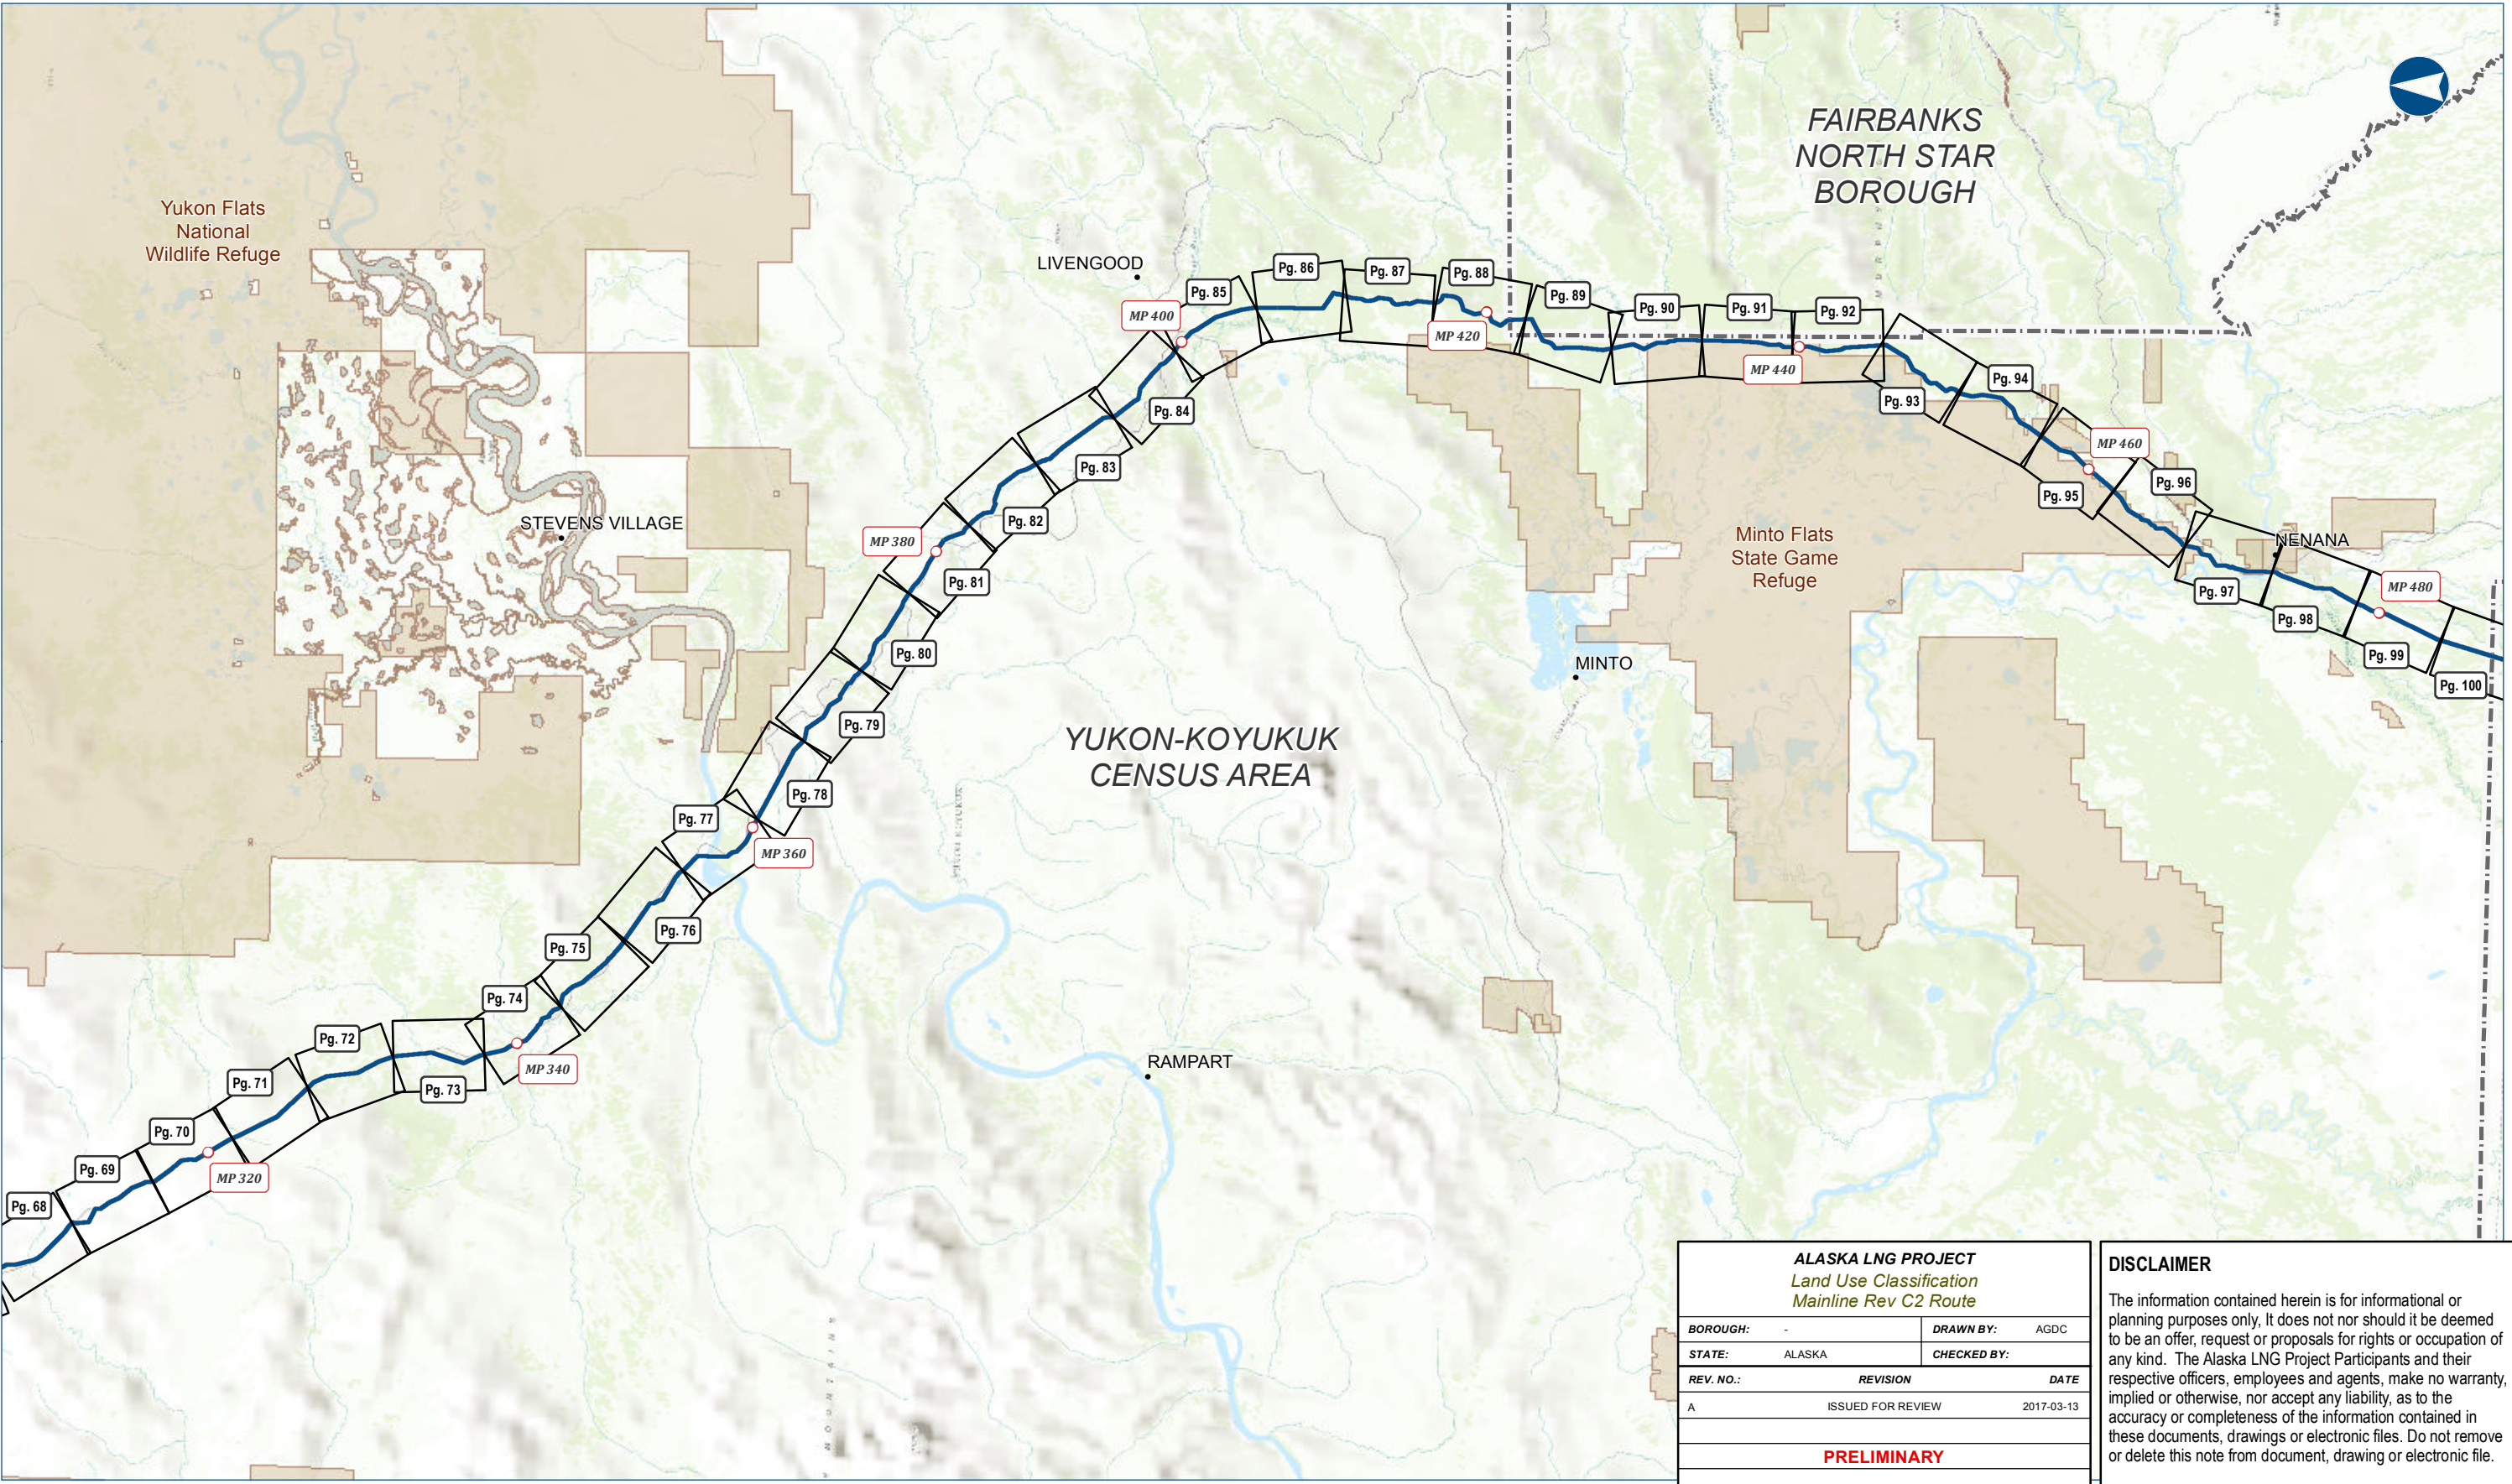

ALASKA LNG PROJECT Land Use Classification Mainline Rev C2 Route		
BOROUGH:	-	DRAWN BY: AGDC
STATE:	ALASKA	CHECKED BY:
REV. NO.:	REVISION	DATE
A	ISSUED FOR REVIEW	2017-03-13
PRELIMINARY		
1:595,900	0 5 10 Miles	
DATE: 2017-03-13	PROJECTION: NAD83 NSRS2007 STATEPLANE ALASKA 4 FIPS 5004	

DISCLAIMER


The information contained herein is for informational or planning purposes only. It does not nor should it be deemed to be an offer, request or proposals for rights or occupation of any kind. The Alaska LNG Project Participants and their respective officers, employees and agents, make no warranty, implied or otherwise, nor accept any liability, as to the accuracy or completeness of the information contained in these documents, drawings or electronic files. Do not remove or delete this note from document, drawing or electronic file.

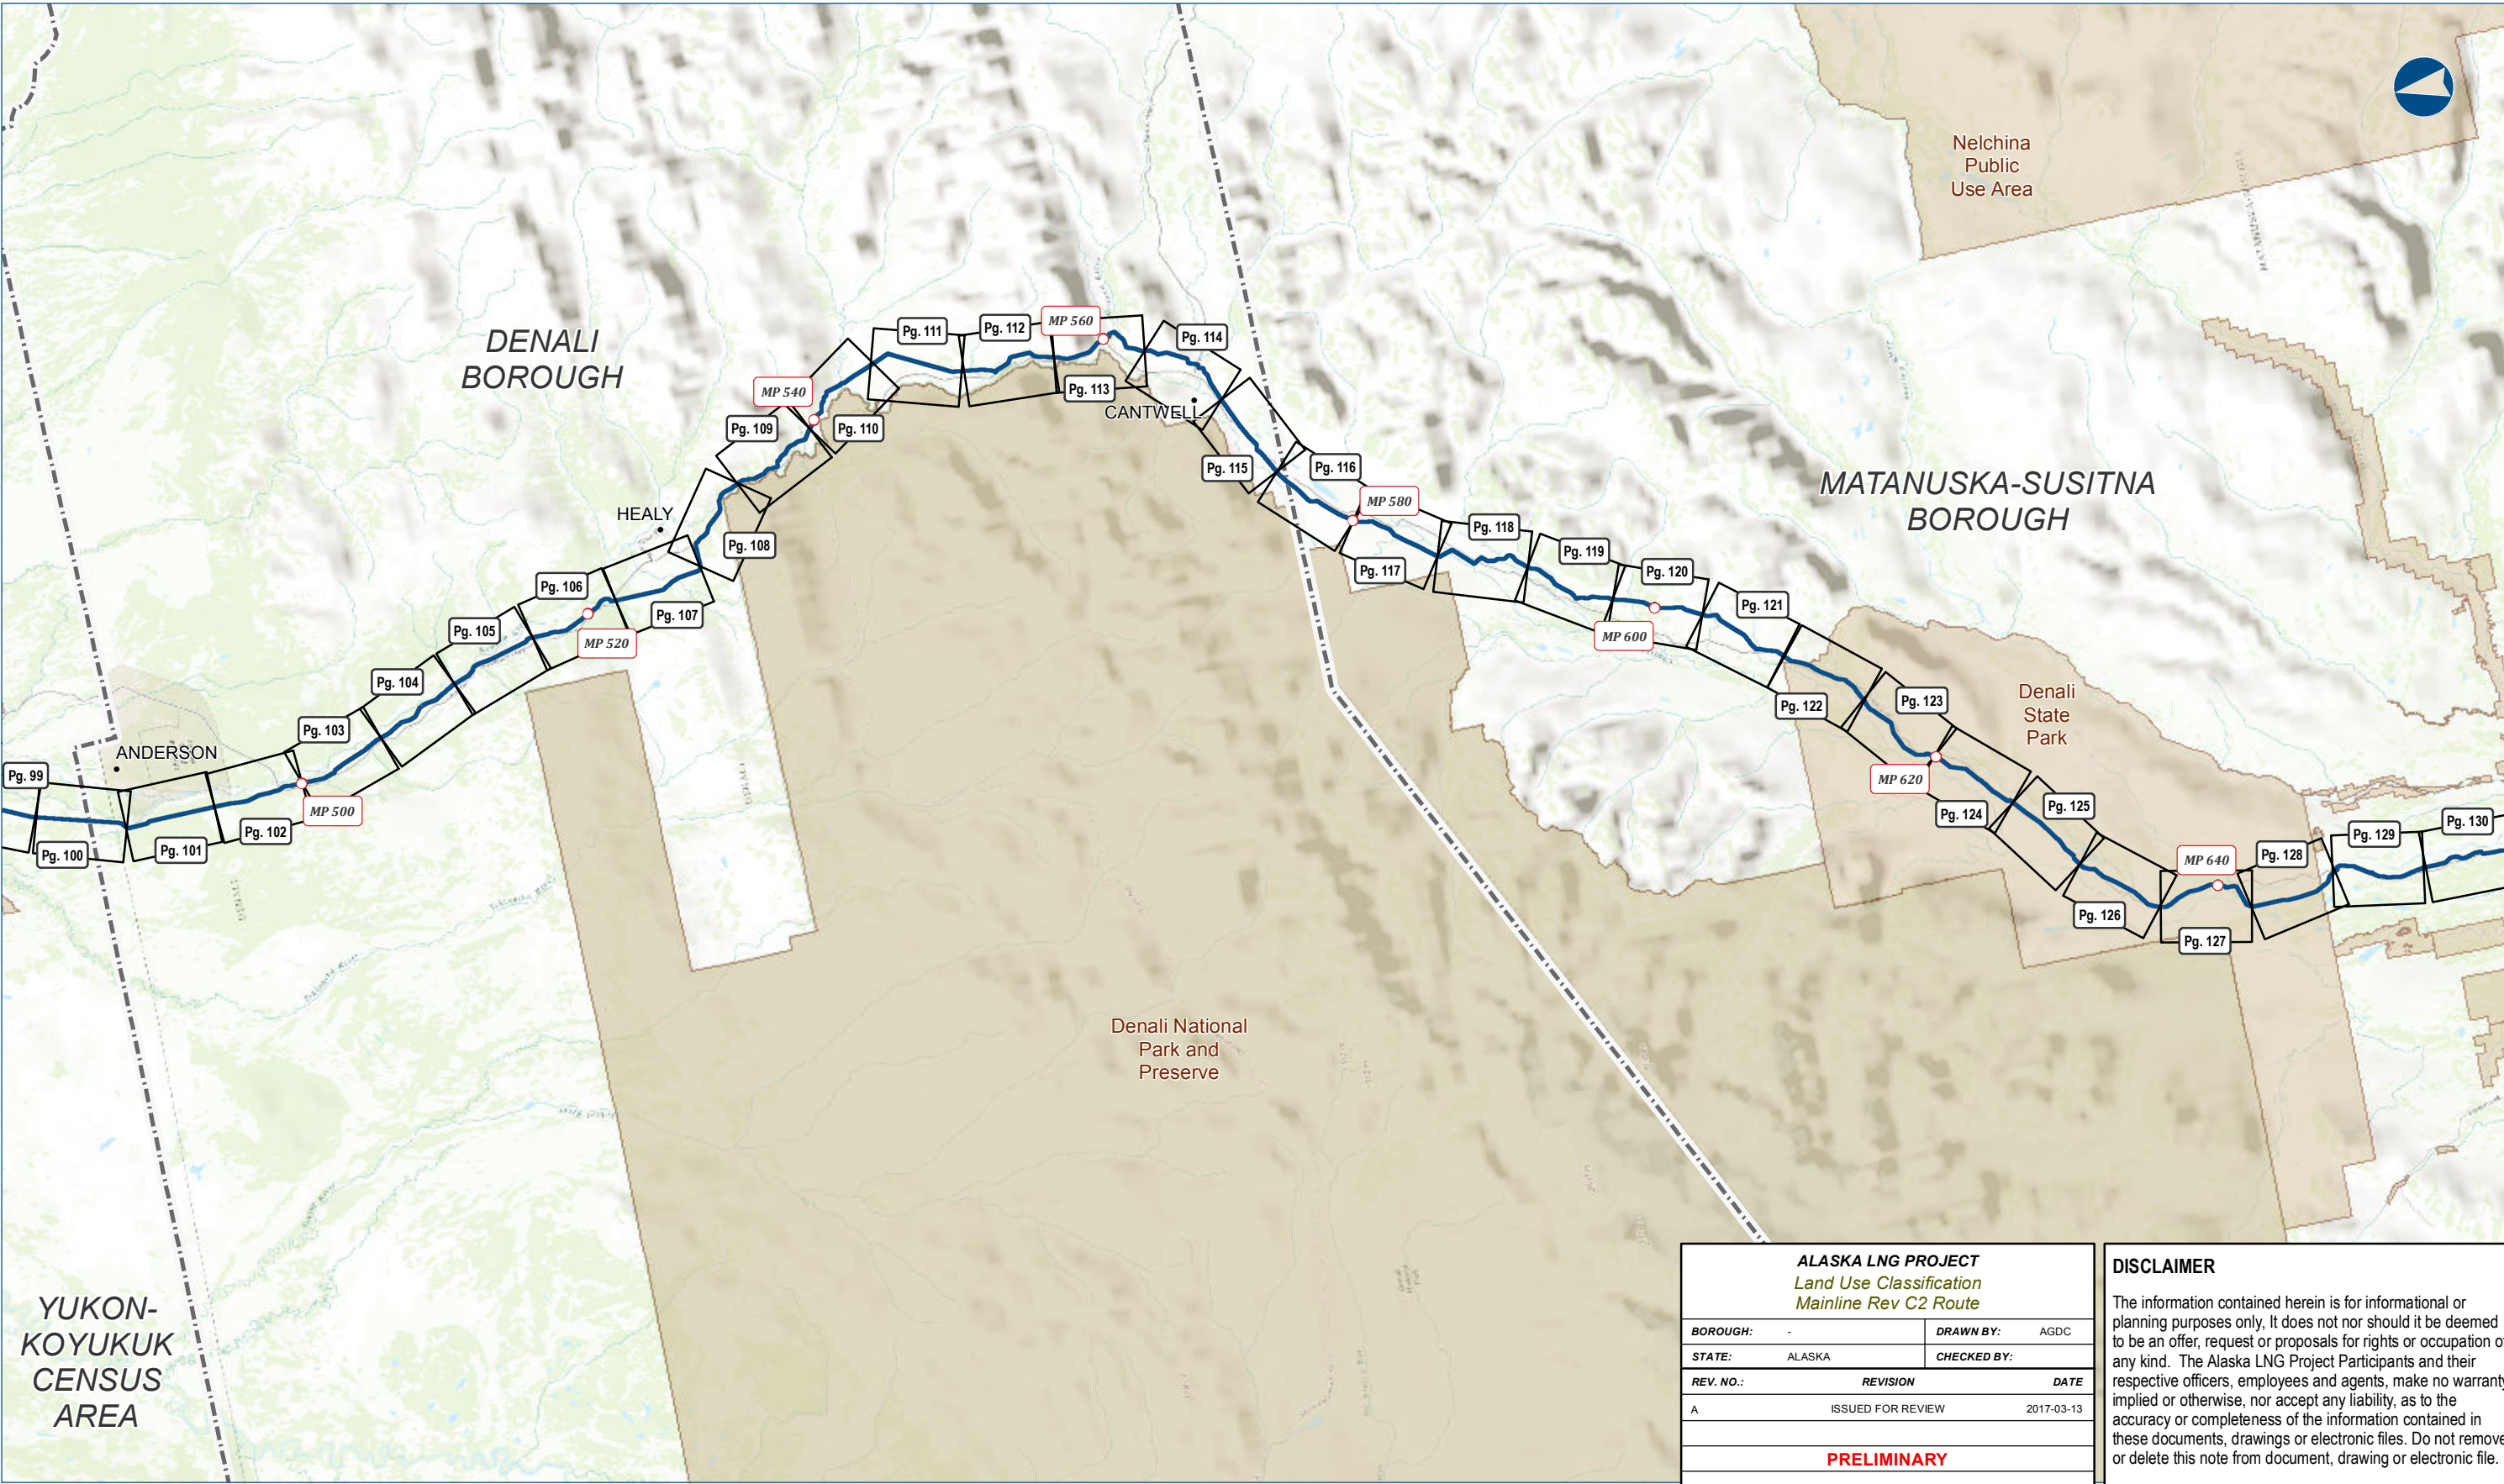

YUKON-KOYUKUK CENSUS AREA

ALASKA LNG PROJECT Land Use Classification Mainline Rev C2 Route		
BOROUGH:	-	DRAWN BY: AGDC
STATE:	ALASKA	CHECKED BY:
REV. NO.:	REVISION	DATE
A	ISSUED FOR REVIEW	2017-03-13
PRELIMINARY		
1:595,900	0 5 10 Miles	
DATE: 2017-03-13	PROJECTION: NAD83 NSRS2007 STATEPLANE ALASKA 4 FIPS 5004	DWG: RRB_APPENDIX_A_1_MAINLINE_INDEX_REV_C2_CL


DISCLAIMER
The information contained herein is for informational or planning purposes only. It does not nor should it be deemed to be an offer, request or proposals for rights or occupation of any kind. The Alaska LNG Project Participants and their respective officers, employees and agents, make no warranty, implied or otherwise, nor accept any liability, as to the accuracy or completeness of the information contained in these documents, drawings or electronic files. Do not remove or delete this note from document, drawing or electronic file.

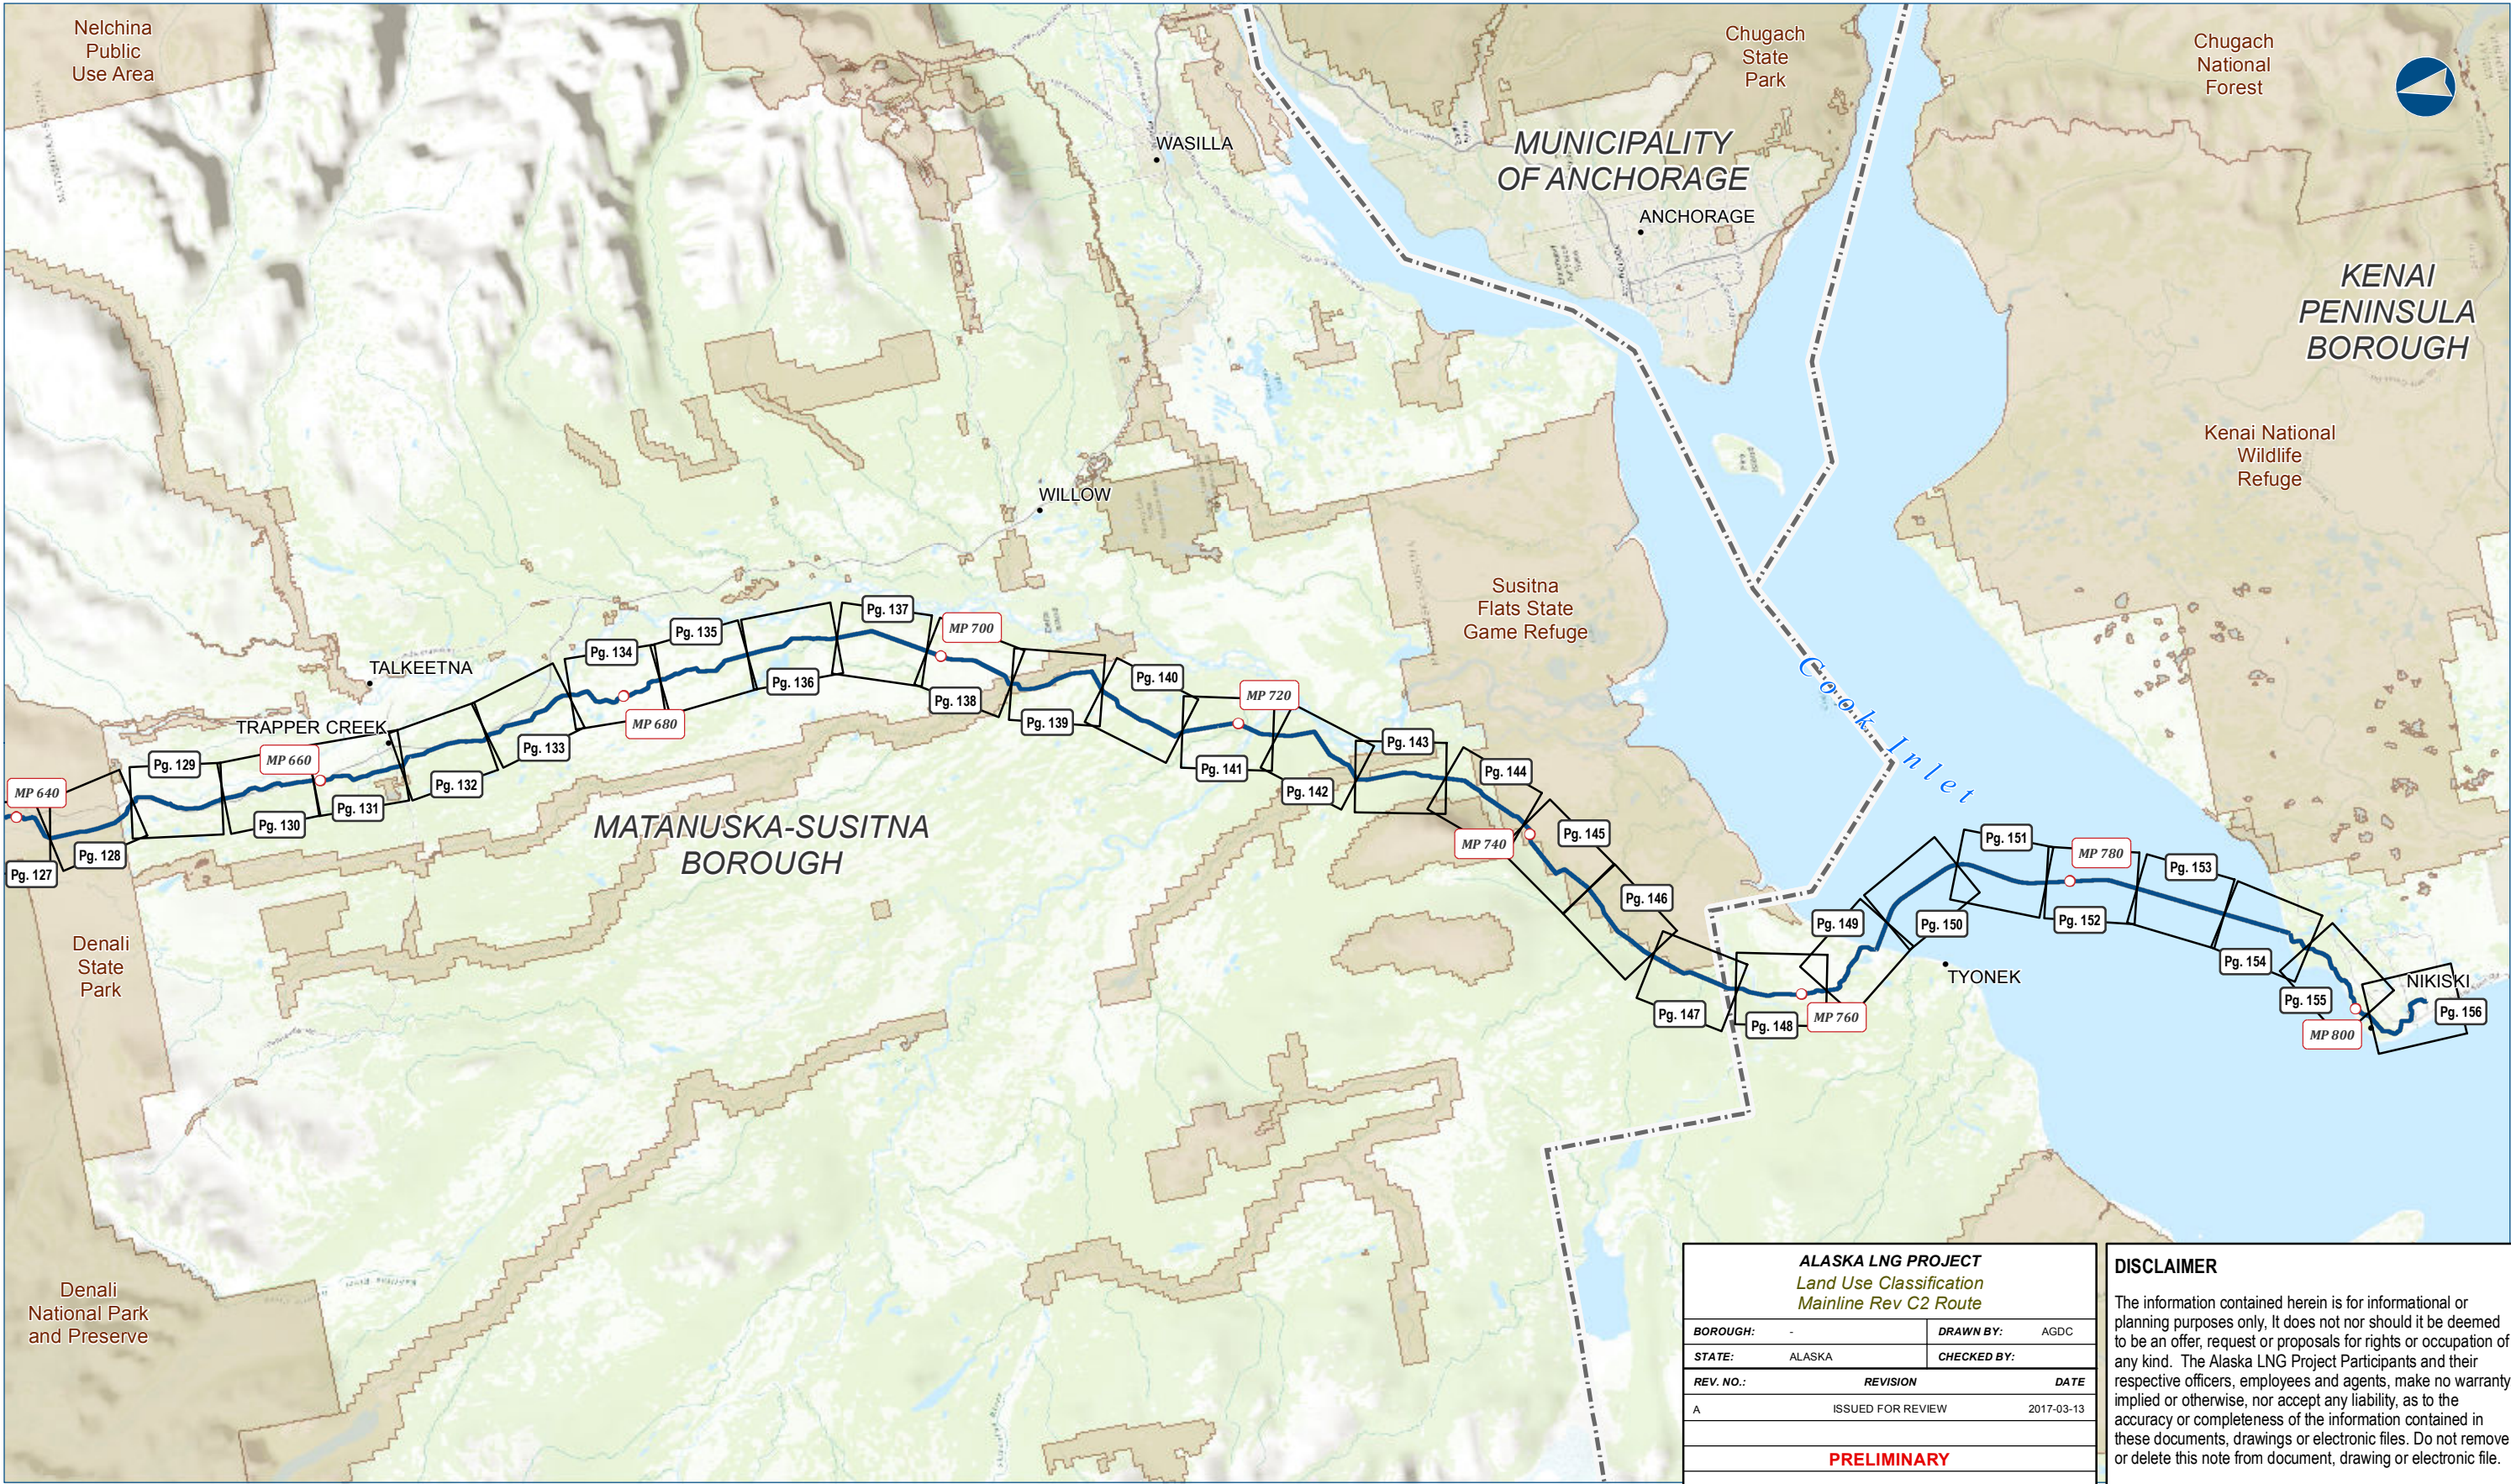

ALASKA LNG PROJECT Land Use Classification Mainline Rev C2 Route		
BOROUGH:	-	DRAWN BY: AGDC
STATE:	ALASKA	CHECKED BY:
REV. NO.:	REVISION	DATE
A	ISSUED FOR REVIEW	2017-03-13
PRELIMINARY		
1:595,900	0 5 10 Miles	
DATE: 2017-03-13	PROJECTION: NAD83 NSRS2007 STATEPLANE ALASKA 4 FIPS 5004	

DISCLAIMER

The information contained herein is for informational or planning purposes only. It does not nor should it be deemed to be an offer, request or proposals for rights or occupation of any kind. The Alaska LNG Project Participants and their respective officers, employees and agents, make no warranty, implied or otherwise, nor accept any liability, as to the accuracy or completeness of the information contained in these documents, drawings or electronic files. Do not remove or delete this note from document, drawing or electronic file.

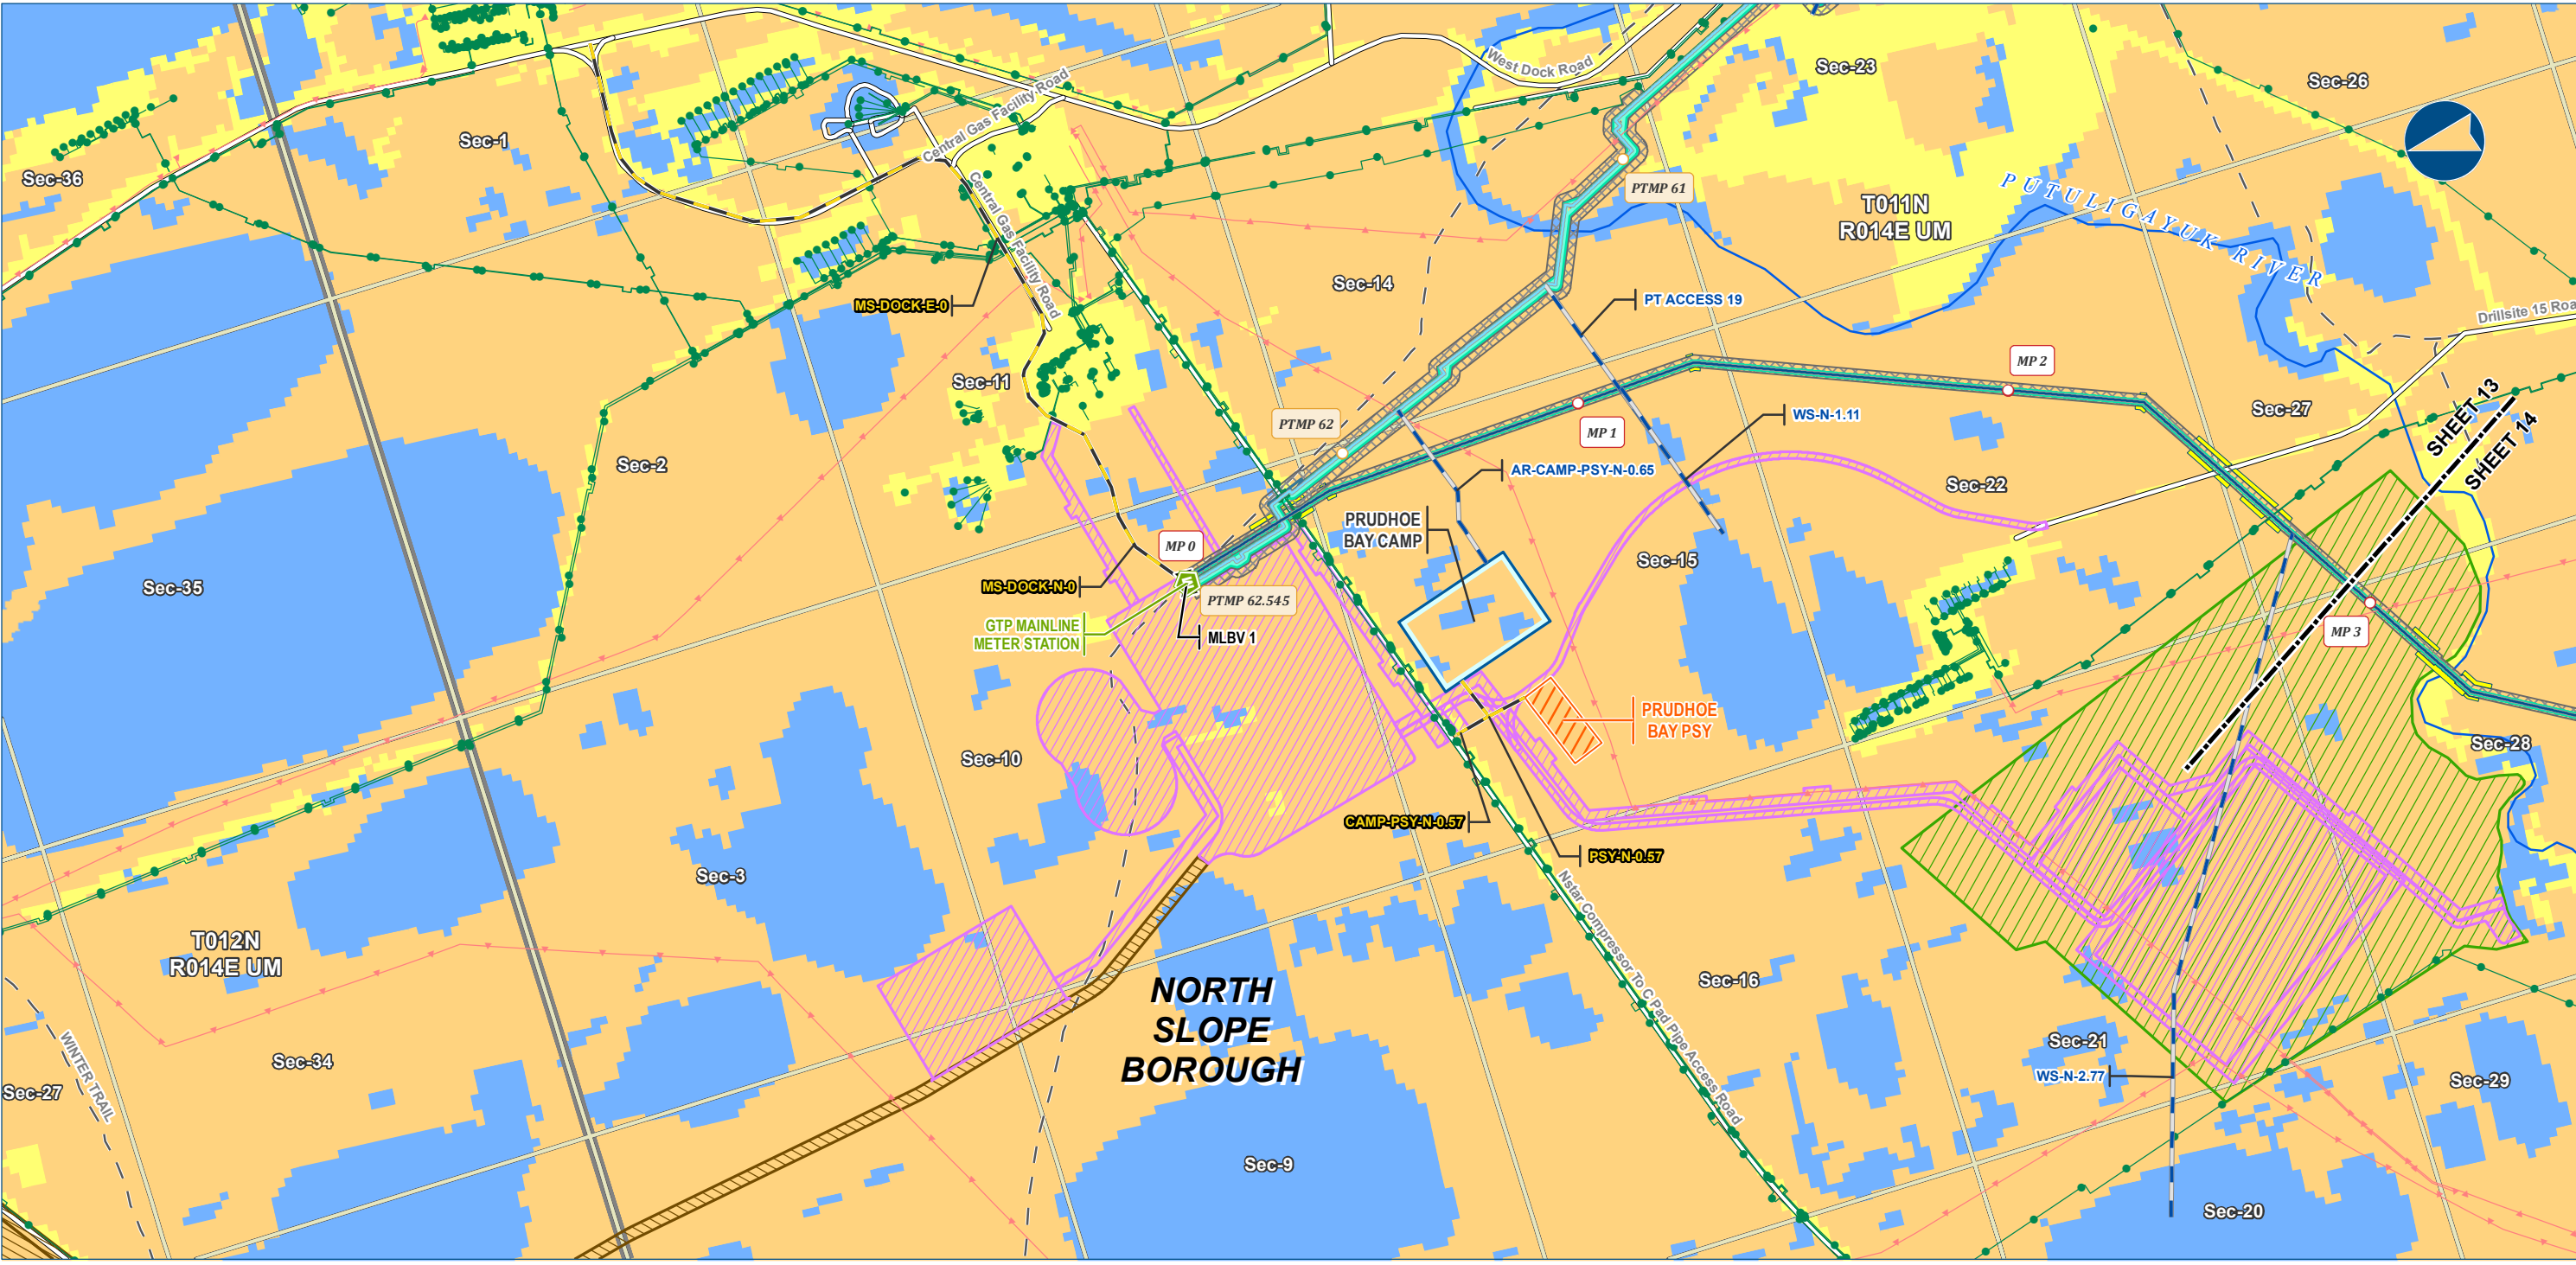

Alaska LNG Project

Legend

GTP

- GTP Footprint - Permanent
- GTP Footprint - Construction
- GTP Mine/Reservoir Study Area

PIPELINE

- Alaska LNG Rev C2 Route
- Point Thomson Transmission Line
- Access Road - Gravel
- Access Road - Ice
- Ice Pad Access Road

Land Use Type

- Open Land
- Open Water
- Developed

EXISTING FEATURES

- Existing Roads
- Off Road Trails
- Existing Pipeline
- Overhead Powerline
- Borough / Census Area

Section

- Township
- NHD Flowline

Other Features

- Permanent ROW
- Construction ROW
- ATWS
- Off ROW Camp
- Pipe Storage Yard (PSY)
- Meter Station
- Mainline Blockvalve


ALASKA LNG PROJECT Land Use Classification Mainline Rev C2 Route		
BOROUGH:	NORTH SLOPE	DRAWN BY: AGDC
STATE:	ALASKA	CHECKED BY:
REV. NO.:	REVISION	DATE
A	ISSUED FOR REVIEW	2017-03-29
PRELIMINARY		
1:24,000		
DATE: 2017-03-29	PROJECTION: NAD83 NSRS2007 ALASKAZONE4 FTUS 54392	

DISCLAIMER

The information contained herein is for informational or planning purposes only. It does not nor should it be deemed to be an offer, request or proposals for rights or occupation of any kind. The Alaska LNG Project Participants and their respective officers, employees and agents, make no warranty, implied or otherwise, nor accept any liability, as to the accuracy or completeness of the information contained in these documents, drawings or electronic files. Do not remove or delete this note from document, drawing or electronic file.

DWG: RR8_APPENDIX_A1_MAINLINE_REV_C2_CL

SHEET: 13

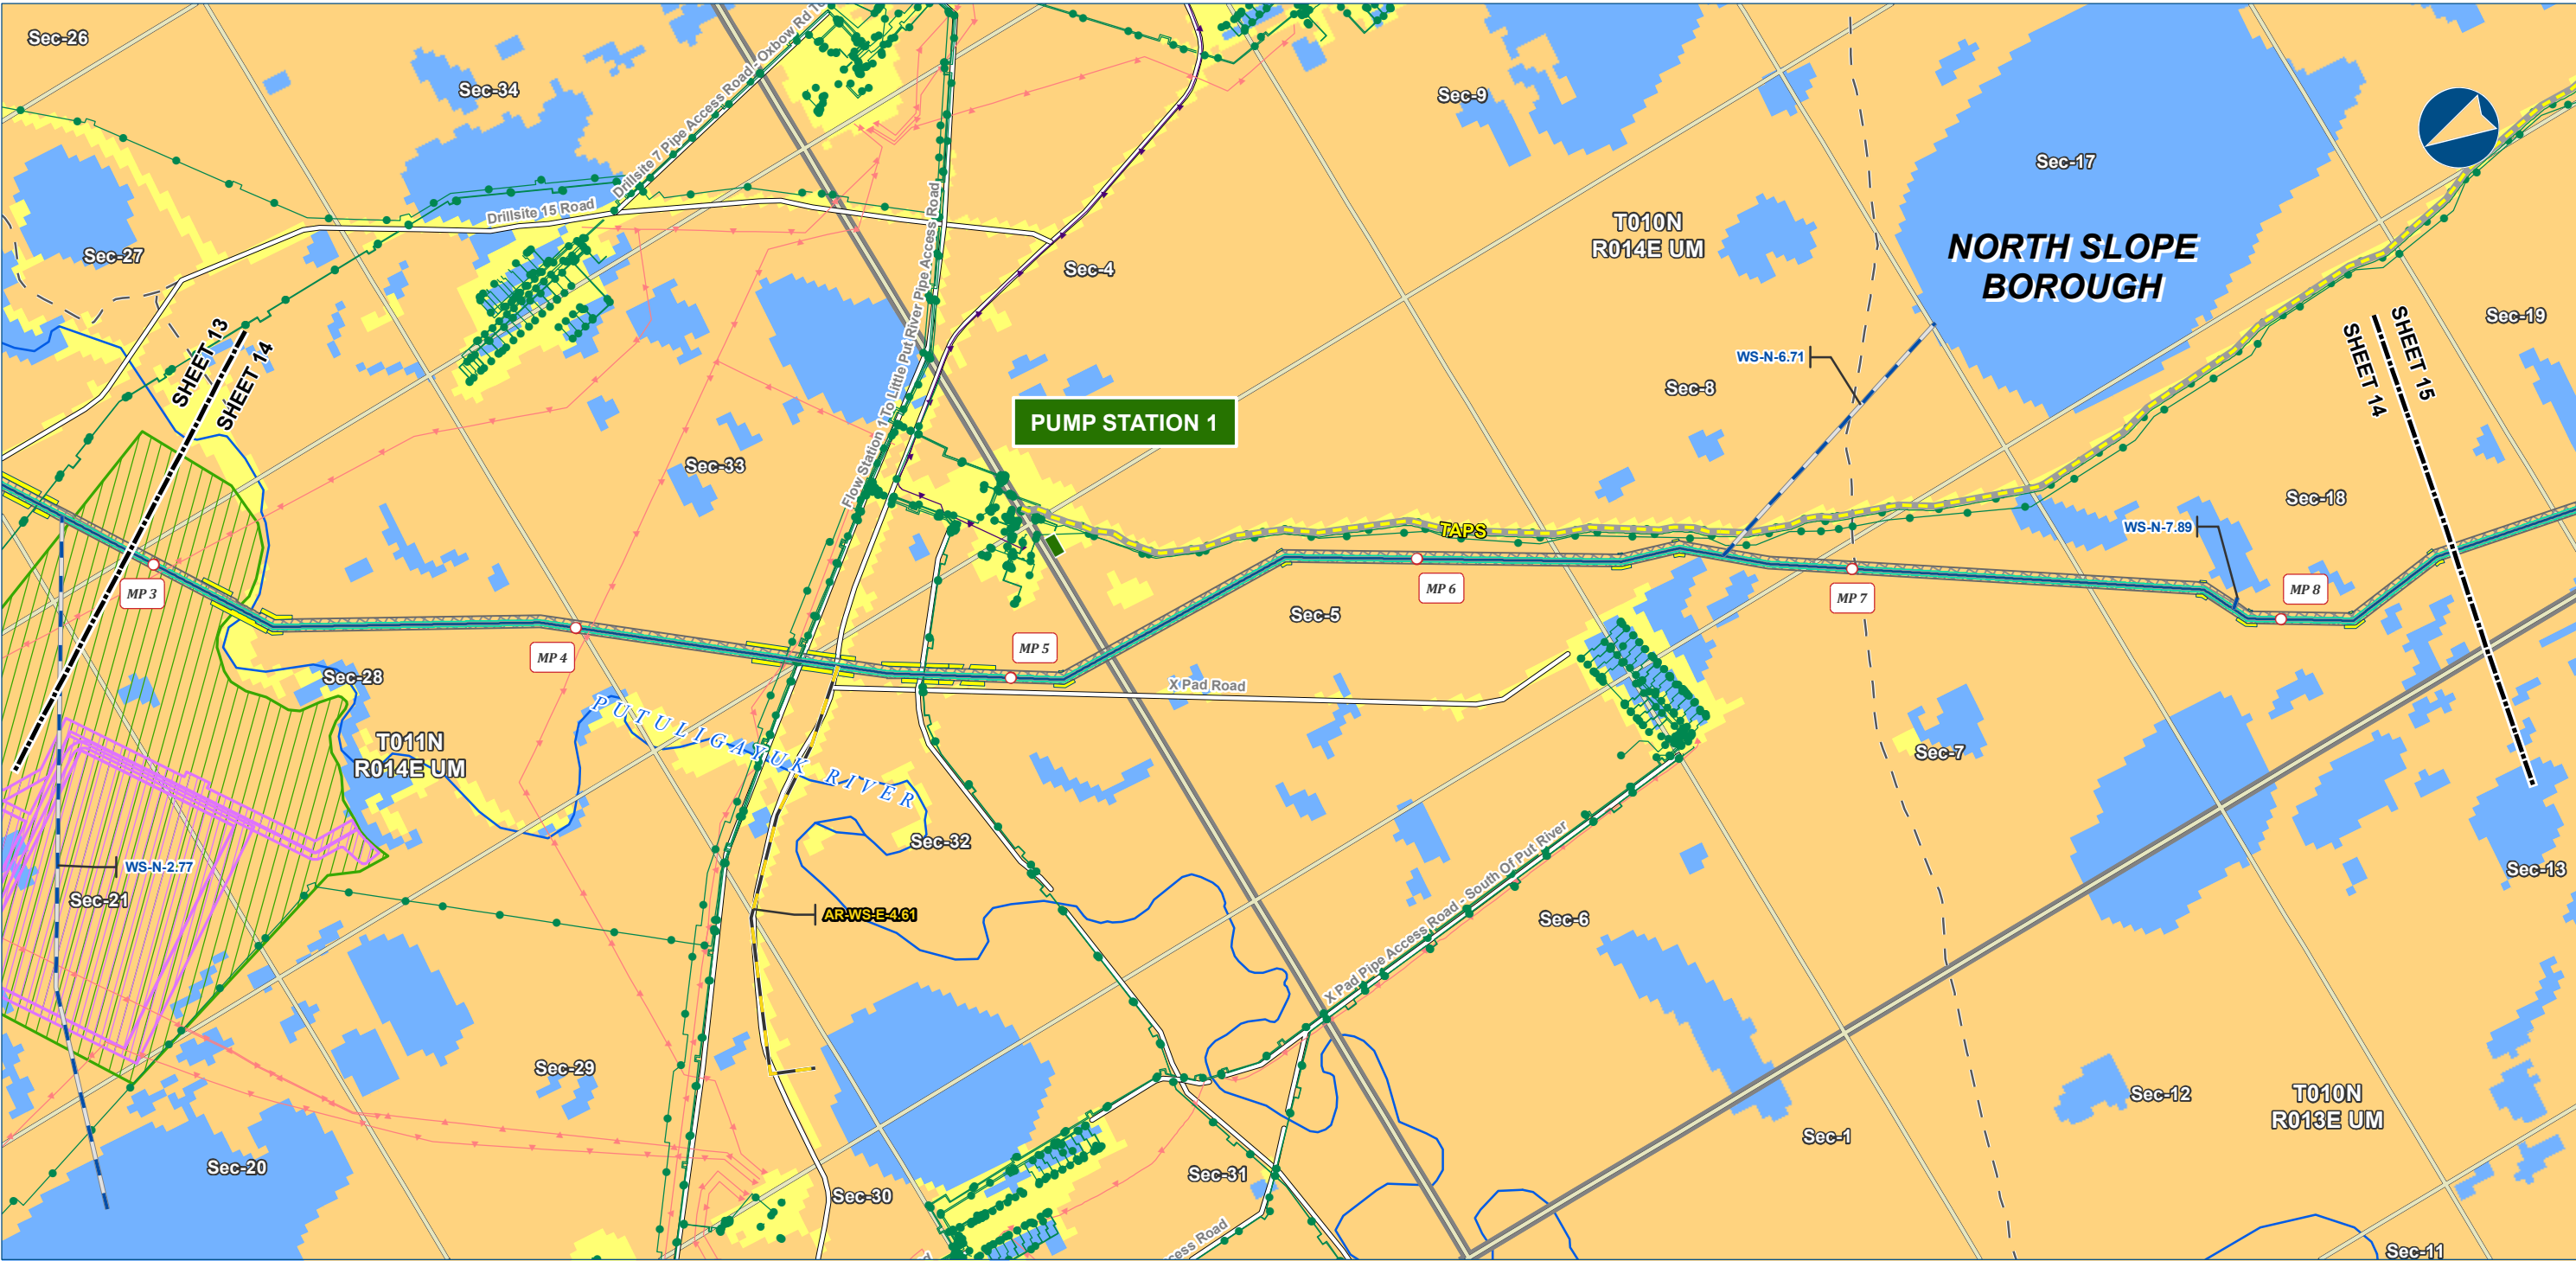

Alaska LNG Project

Legend

GTP

- GTP Footprint - Permanent
- GTP Mine/Reservoir Study Area

PIPELINE

- Alaska LNG Rev C2 Route
- Access Road - Gravel
- Access Road - Ice

Permanent ROW

- Permanent ROW
- Construction ROW
- ATWS

EXISTING FEATURES

- Existing Roads
- Off Road Trails
- TAPS
- Existing Pipeline
- Buried Cable
- Overhead Powerline
- Borough / Census Area
- Alaska DOT Place Names

Section

- Township
- NHD Flowline

Land Use Type


- Open Land
- Open Water
- Developed

ALASKA LNG PROJECT Land Use Classification Mainline Rev C2 Route		
BOROUGH:	NORTH SLOPE	DRAWN BY: AGDC
STATE:	ALASKA	CHECKED BY:
REV. NO.:	REVISION	DATE
A	ISSUED FOR REVIEW	2017-03-13
PRELIMINARY		
1:24,000 0 1/4 1/2 Miles		
DATE: 2017-03-13	PROJECTION: NAD83 NSRS2007 ALASKAZONE4 FTUS 54392	

DISCLAIMER

The information contained herein is for informational or planning purposes only. It does not nor should it be deemed to be an offer, request or proposals for rights or occupation of any kind. The Alaska LNG Project Participants and their respective officers, employees and agents, make no warranty, implied or otherwise, nor accept any liability, as to the accuracy or completeness of the information contained in these documents, drawings or electronic files. Do not remove or delete this note from document, drawing or electronic file.

DWG: RR8_APPENDIX_A1_MAINLINE_REV_C2_CL SHEET: 14

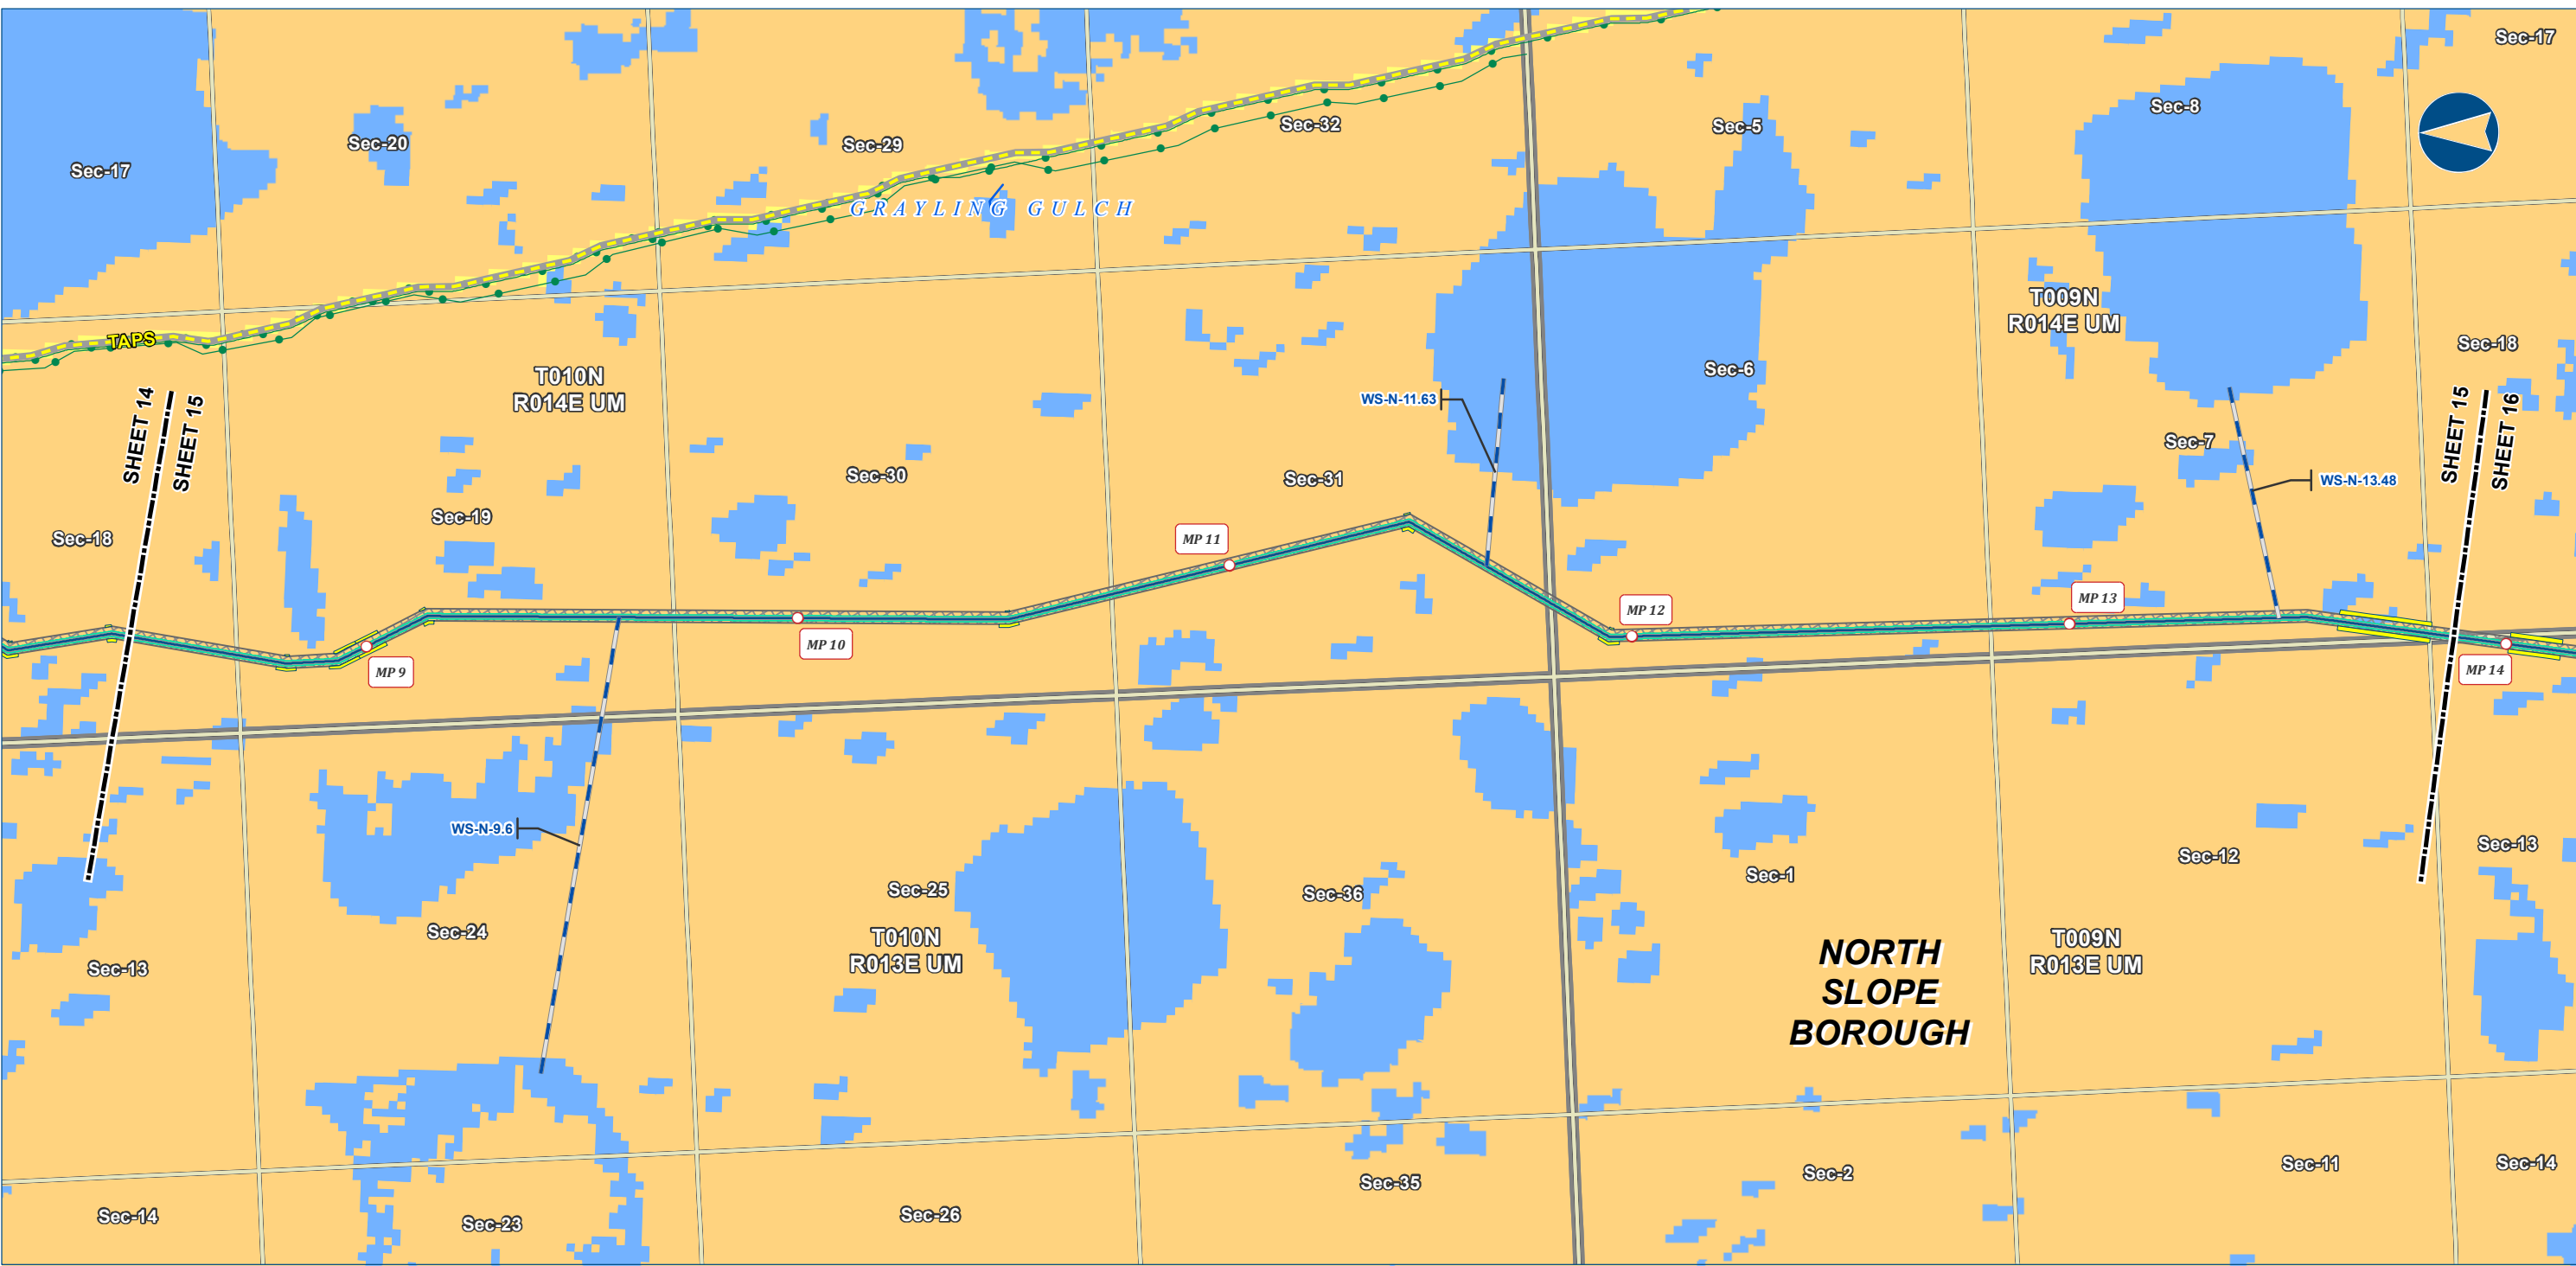

Alaska LNG Project

Legend

PIPELINE

- Alaska LNG Rev C2 Route
- Access Road - Ice

EXISTING FEATURES

- Permanent ROW
- Construction ROW
- TAPS
- Existing Pipeline
- Borough / Census Area

Land Use Type

- Open Land
- Open Water
- Developed

Section


- Township
- NHD Flowline

ALASKA LNG PROJECT Land Use Classification Mainline Rev C2 Route		
BOROUGH:	NORTH SLOPE	DRAWN BY: AGDC
STATE:	ALASKA	CHECKED BY:
REV. NO.:	REVISION	DATE
A	ISSUED FOR REVIEW	2017-03-13
PRELIMINARY		
1:24,000 0 1/4 1/2 Miles		
DATE: 2017-03-13	PROJECTION:	NAD83 NSRS2007 ALASKAZONE4 FTUS 54392

DISCLAIMER

The information contained herein is for informational or planning purposes only. It does not nor should it be deemed to be an offer, request or proposals for rights or occupation of any kind. The Alaska LNG Project Participants and their respective officers, employees and agents, make no warranty, implied or otherwise, nor accept any liability, as to the accuracy or completeness of the information contained in these documents, drawings or electronic files. Do not remove or delete this note from document, drawing or electronic file.



DWG: RR8_APPENDIX_A1_MAINLINE_REV_C2_CL SHEET: 15

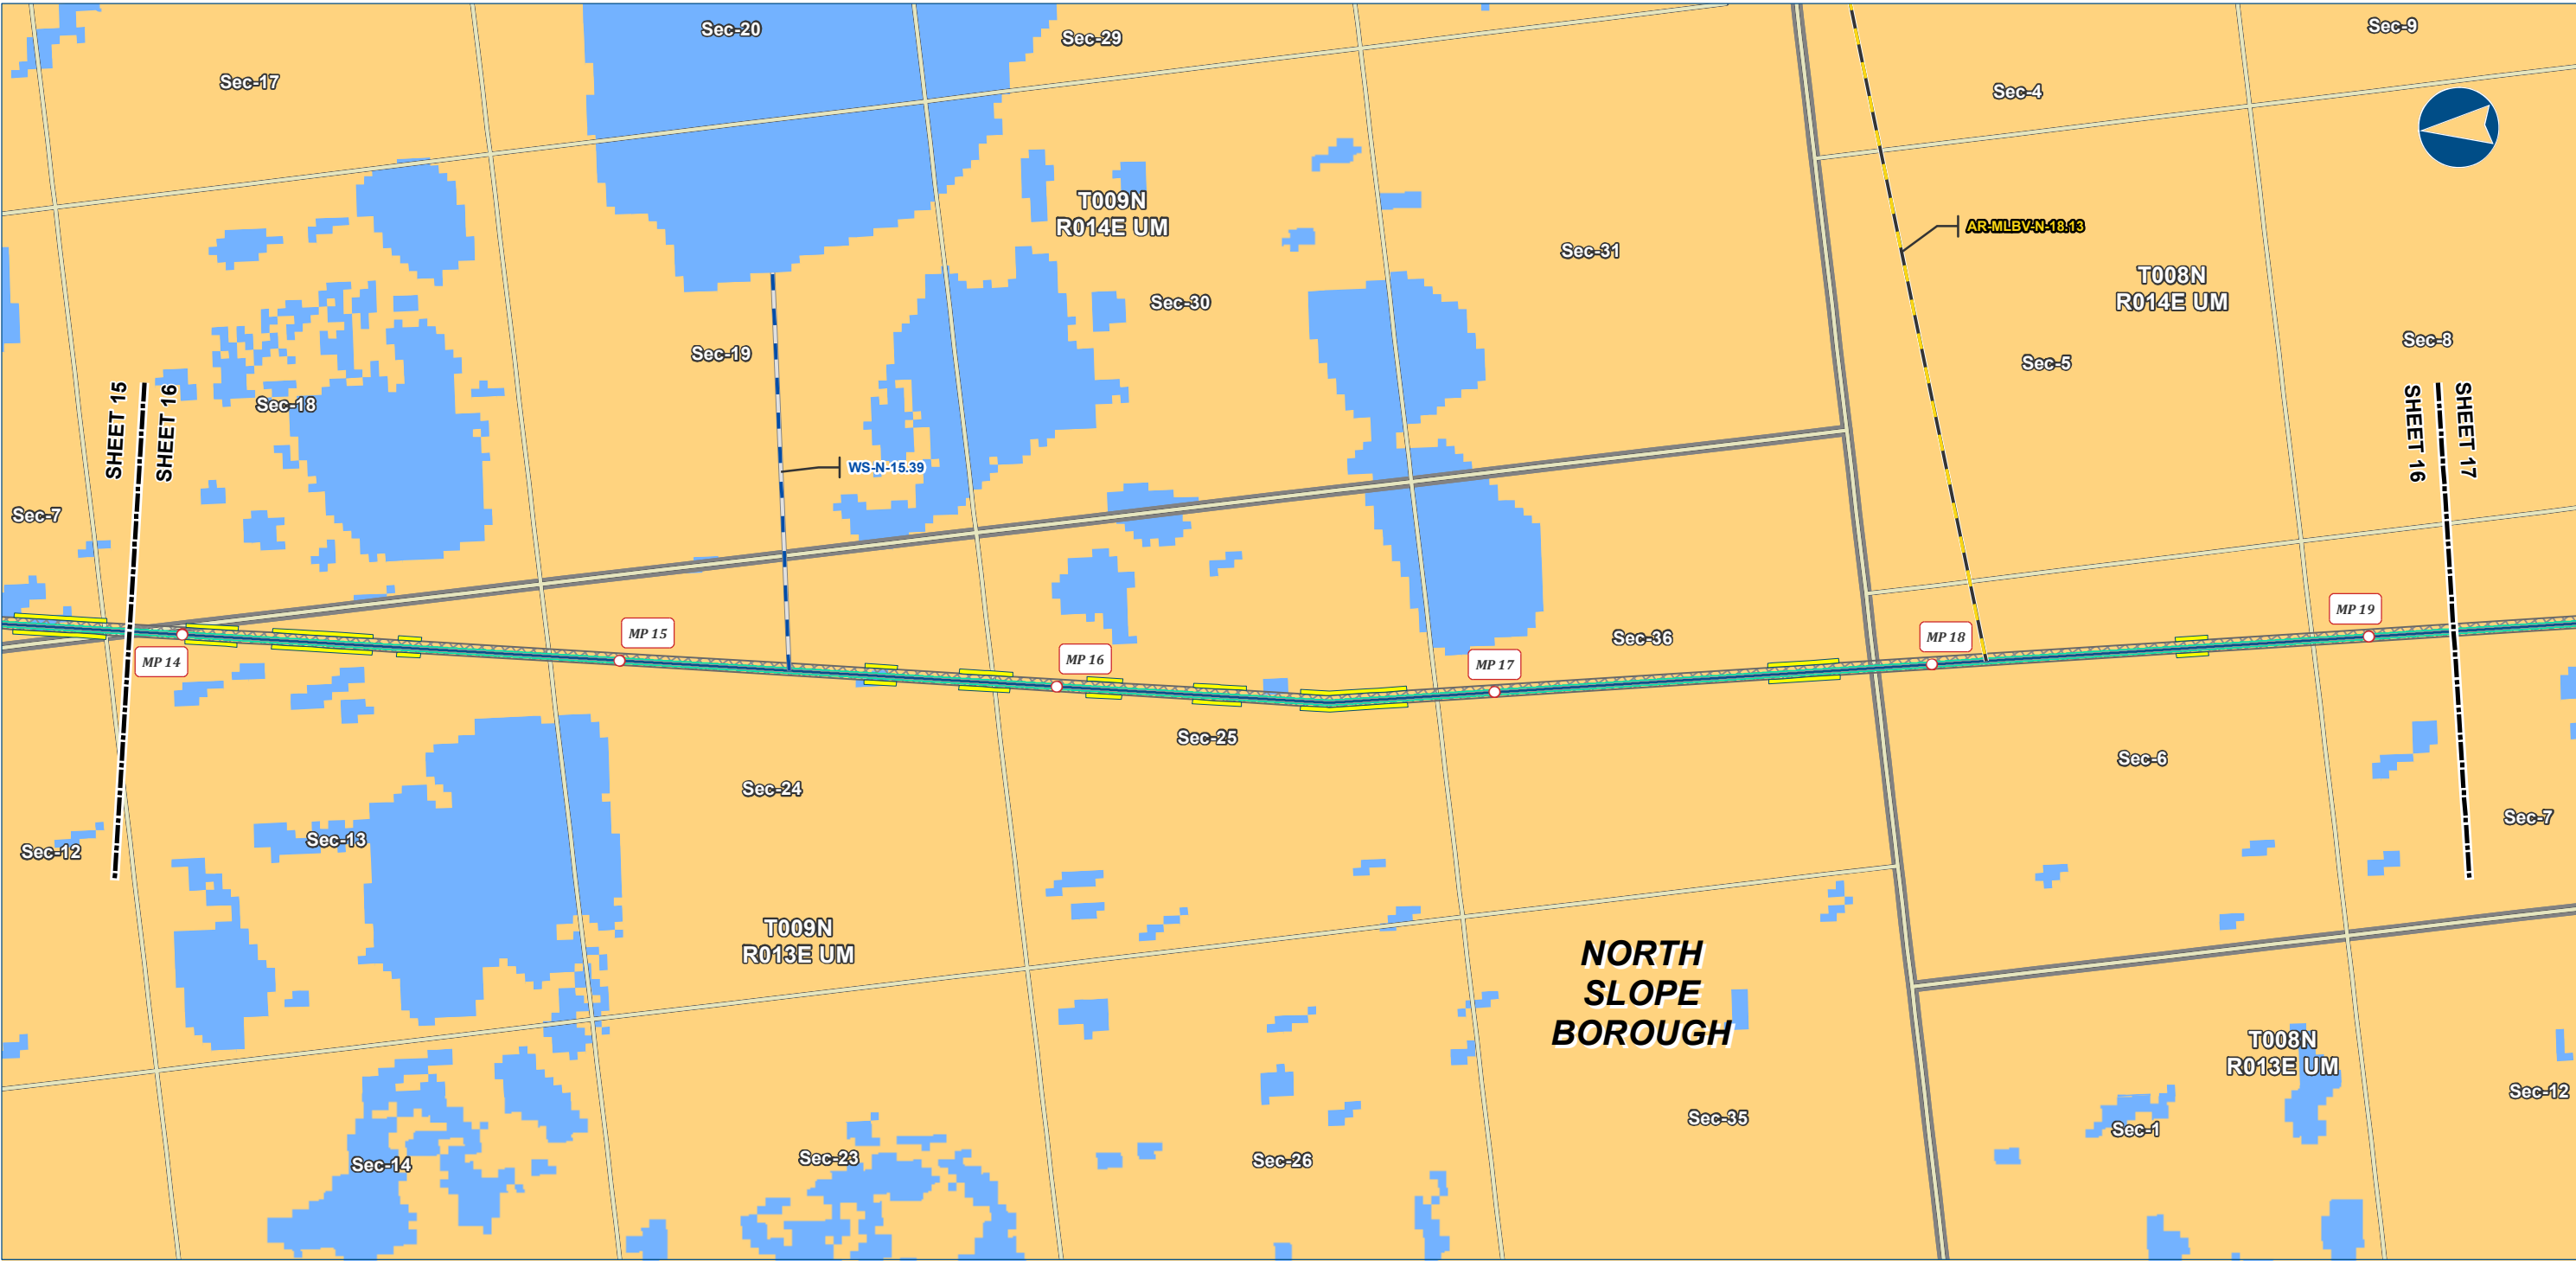

Legend		EXISTING FEATURES		Section	
PIPELINE		Permanent ROW		Township	
Alaska LNG Rev C2 Route		Construction ROW		Land Use Type	
Access Road - Gravel		ATWS		Open Land	
Access Road - Ice		Existing Roads		Open Water	
		Borough / Census Area			

ALASKA LNG PROJECT Land Use Classification Mainline Rev C2 Route		
BOROUGH:	NORTH SLOPE	DRAWN BY: AGDC
STATE:	ALASKA	CHECKED BY:
REV. NO.:	REVISION	DATE
A	ISSUED FOR REVIEW	2017-03-13
PRELIMINARY		
1:24,000 0 1/4 1/2 Miles		
DATE: 2017-03-13	PROJECTION:	NAD83 NSRS2007 ALASKAZONE4 FTUS 54392

DISCLAIMER	
The information contained herein is for informational or planning purposes only. It does not nor should it be deemed to be an offer, request or proposals for rights or occupation of any kind. The Alaska LNG Project Participants and their respective officers, employees and agents, make no warranty, implied or otherwise, nor accept any liability, as to the accuracy or completeness of the information contained in these documents, drawings or electronic files. Do not remove or delete this note from document, drawing or electronic file.	
DWG:	RR8_APPENDIX_A1_MAINLINE_REV_C2_CL
SHEET:	16

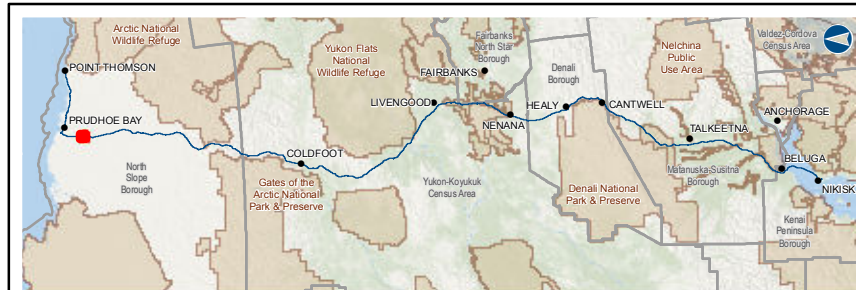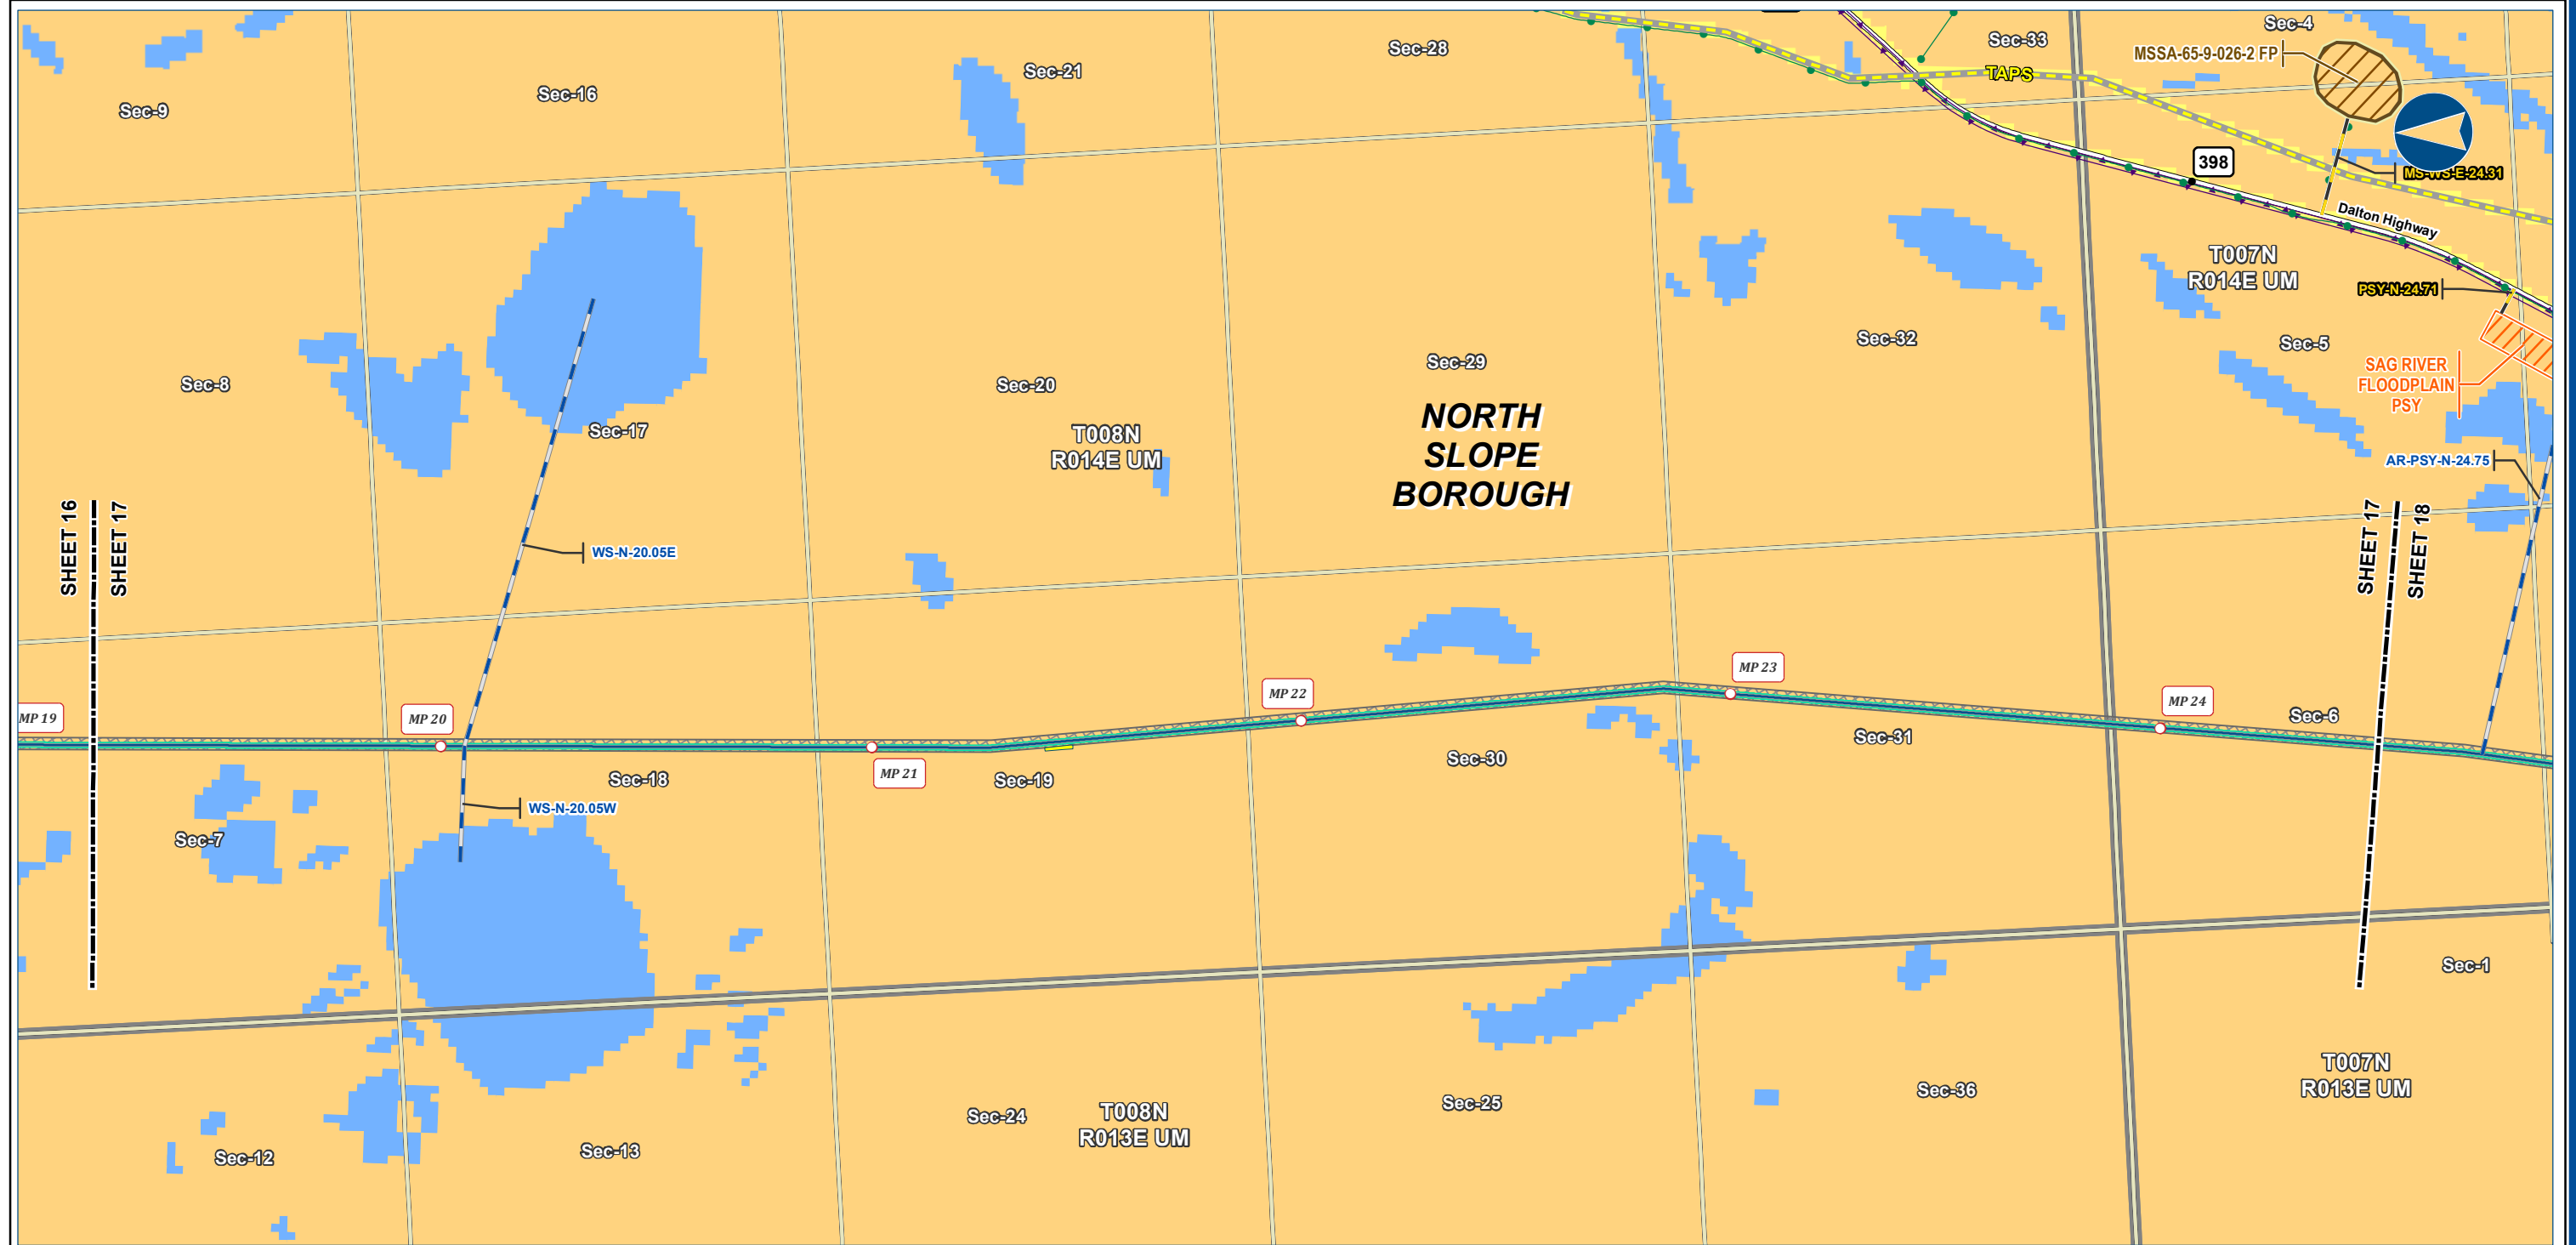


Legend			
PIPELINE		EXISTING FEATURES	
Alaska LNG Rev C2 Route	Permanent ROW	Existing Roads	Section
 Access Road - Gravel	 Construction ROW	 TAPS	 Township
 Access Road - Ice	 ATWS	 Existing Pipeline	Land Use Type
	 Pipe Storage Yard (PSY)	 Buried Cable	 Open Land
	Material Site Study Area (MSSA)	Borough / Census Area	Open Water
			 Developed

ALASKA LNG PROJECT <i>Land Use Classification</i> <i>Mainline Rev C2 Route</i>		
BOROUGH:	NORTH SLOPE	DRAWN BY: AGDC
STATE:	ALASKA	CHECKED BY:
REV. NO.:	REVISION	DATE
A	ISSUED FOR REVIEW	2017-03-13
PRELIMINARY		
1:24,000		
DATE: 2017-03-13	PROJECTION: NAD83 NSRS2007 ALASKAZONE4 FTUS 54392	

DISCLAIMER

The information contained herein is for informational or planning purposes only. It does not nor should it be deemed to be an offer, request or proposals for rights or occupation of any kind. The Alaska LNG Project Participants and their respective officers, employees and agents, make no warranty, implied or otherwise, nor accept any liability, as to the accuracy or completeness of the information contained in these documents, drawings or electronic files. Do not remove or delete this note from document, drawing or electronic file.

DWG:	RR8 APPENDIX A1 MAINLINE REV C2 CL	SHEET:	17
-------------	------------------------------------	---------------	----

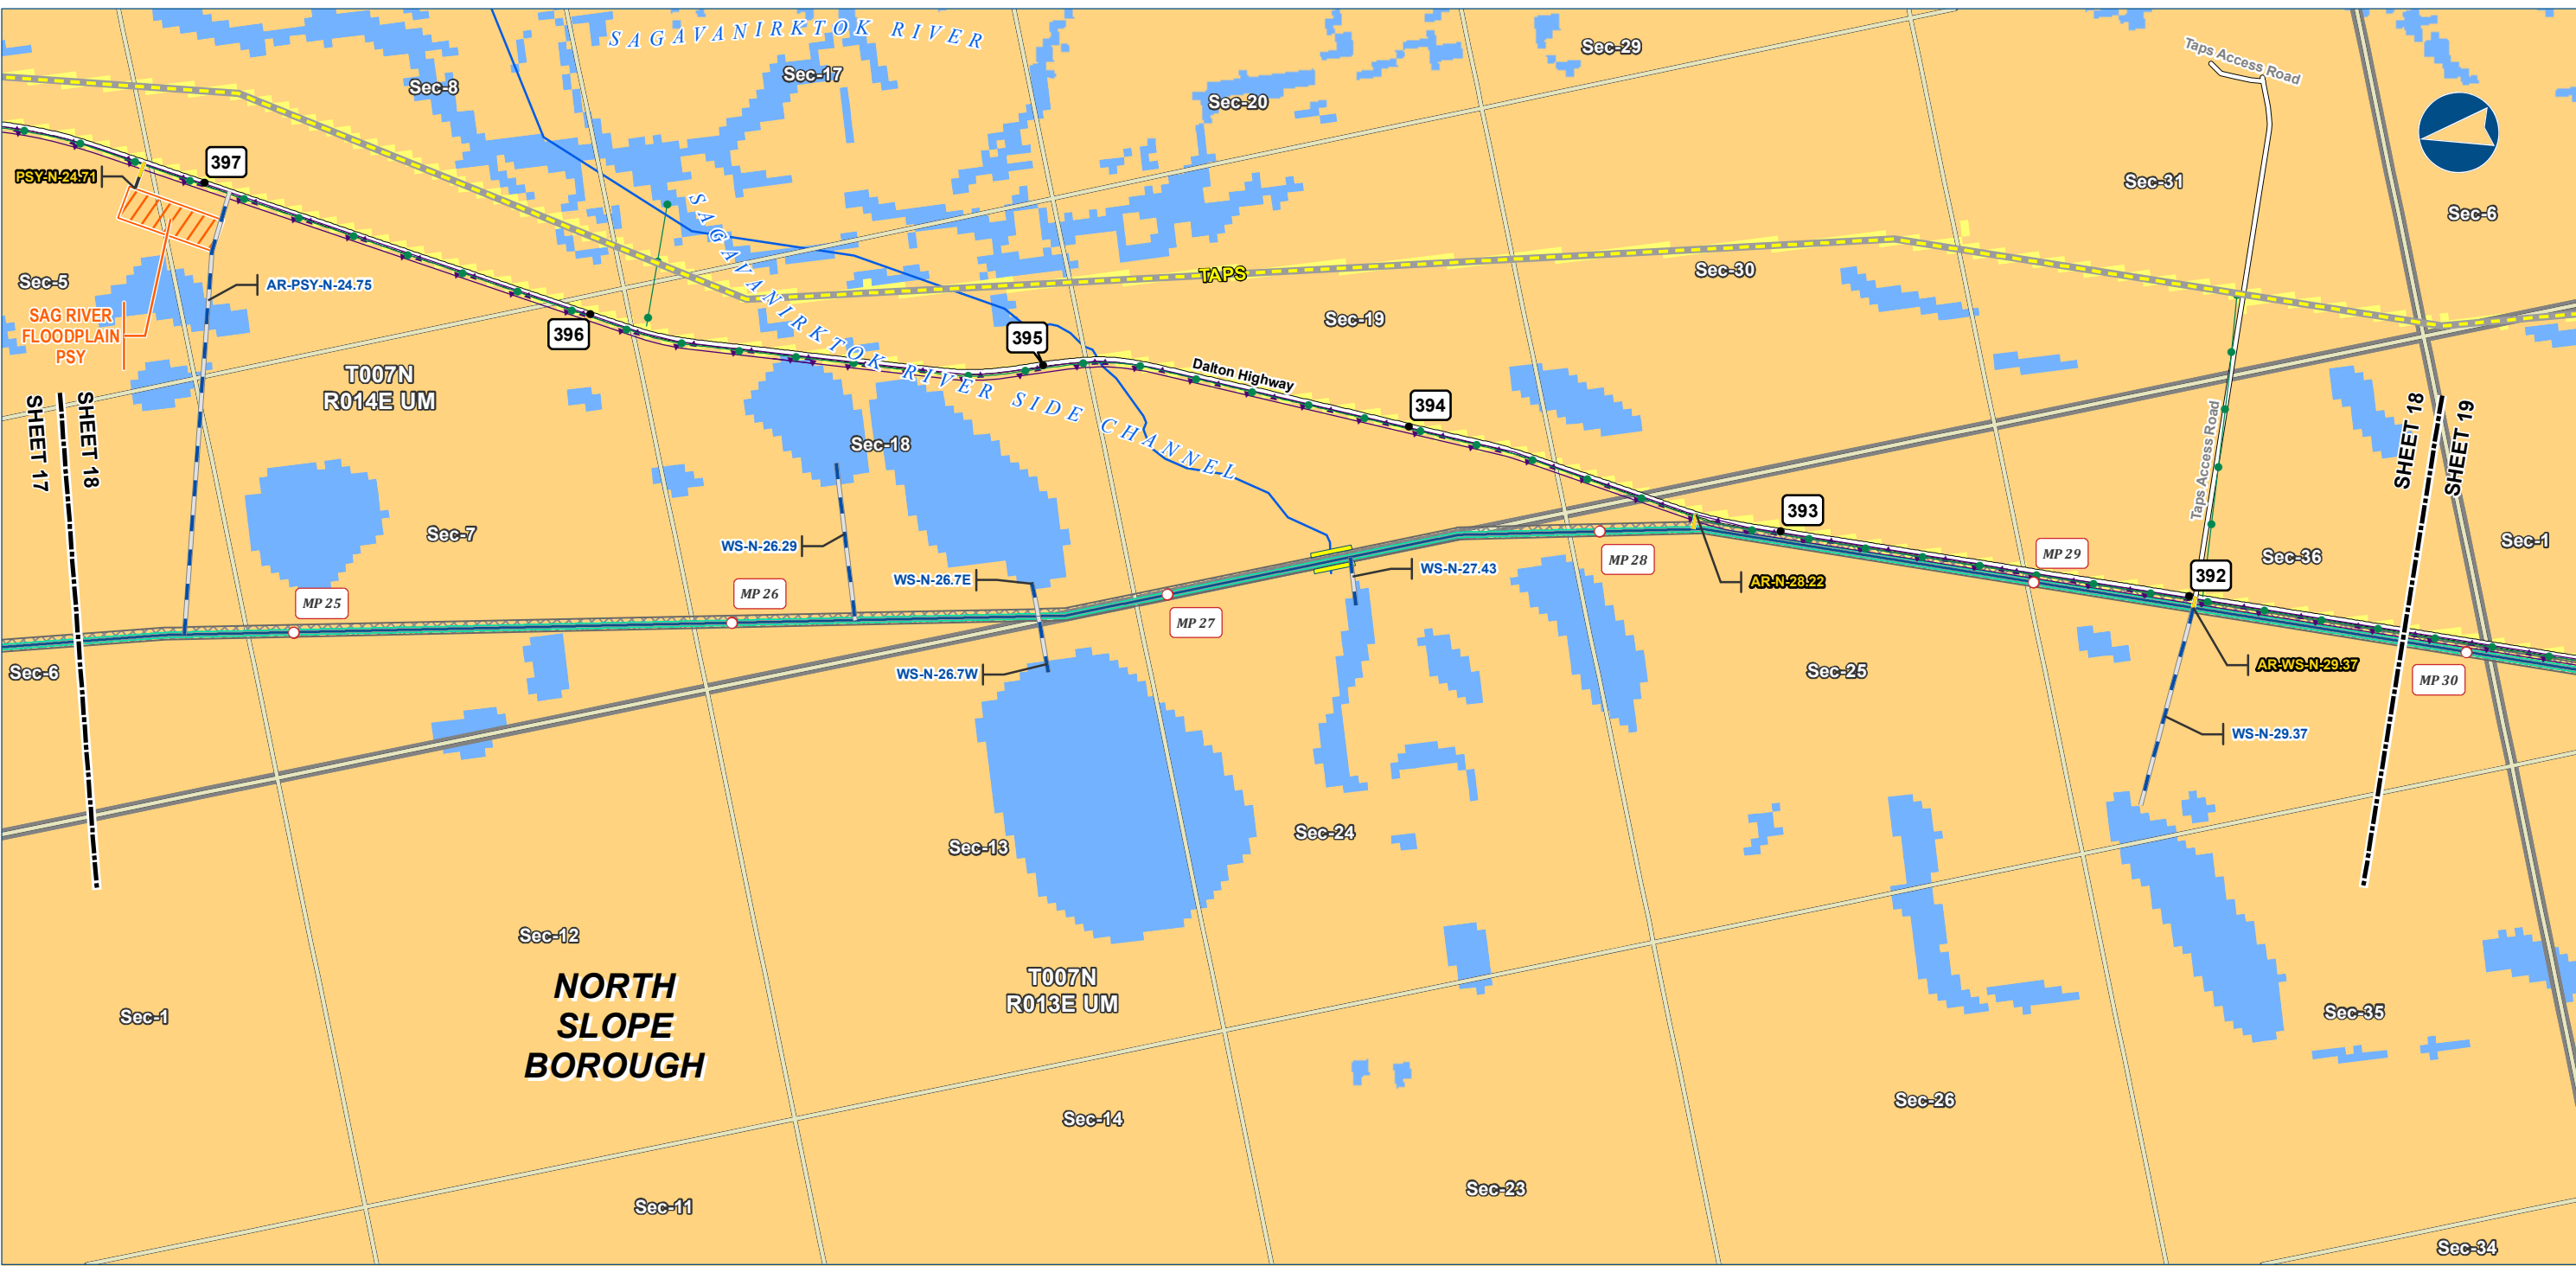


Alaska LNG Project

Legend	
PIPELINE	EXISTING FEATURES
Alaska LNG Rev C2 Route	Existing Roads
Access Road - Gravel	TAPS
Access Road - Ice	Existing Pipeline
	Buried Cable
	Borough / Census Area
	Section
	Township
	NHD Flowline
	Land Use Type
	Open Land
	Open Water
	Developed
	Permanent ROW
	Construction ROW
	ATWS
	Pipe Storage Yard (PSY)

ALASKA LNG PROJECT Land Use Classification Mainline Rev C2 Route		
BOROUGH:	NORTH SLOPE	DRAWN BY: AGDC
STATE:	ALASKA	CHECKED BY:
REV. NO.:	REVISION	DATE
A	ISSUED FOR REVIEW	2017-03-13
PRELIMINARY		
1:24,000		
0 1/4 1/2 Miles		
DATE: 2017-03-13	PROJECTION: NAD83 NSRS2007 ALASKAZONE4 FTUS 54392	

DISCLAIMER	
The information contained herein is for informational or planning purposes only. It does not nor should it be deemed to be an offer, request or proposals for rights or occupation of any kind. The Alaska LNG Project Participants and their respective officers, employees and agents, make no warranty, implied or otherwise, nor accept any liability, as to the accuracy or completeness of the information contained in these documents, drawings or electronic files. Do not remove or delete this note from document, drawing or electronic file.	
DWG: RR8_APPENDIX_A1_MAINLINE_REV_C2_CL	SHEET: 18

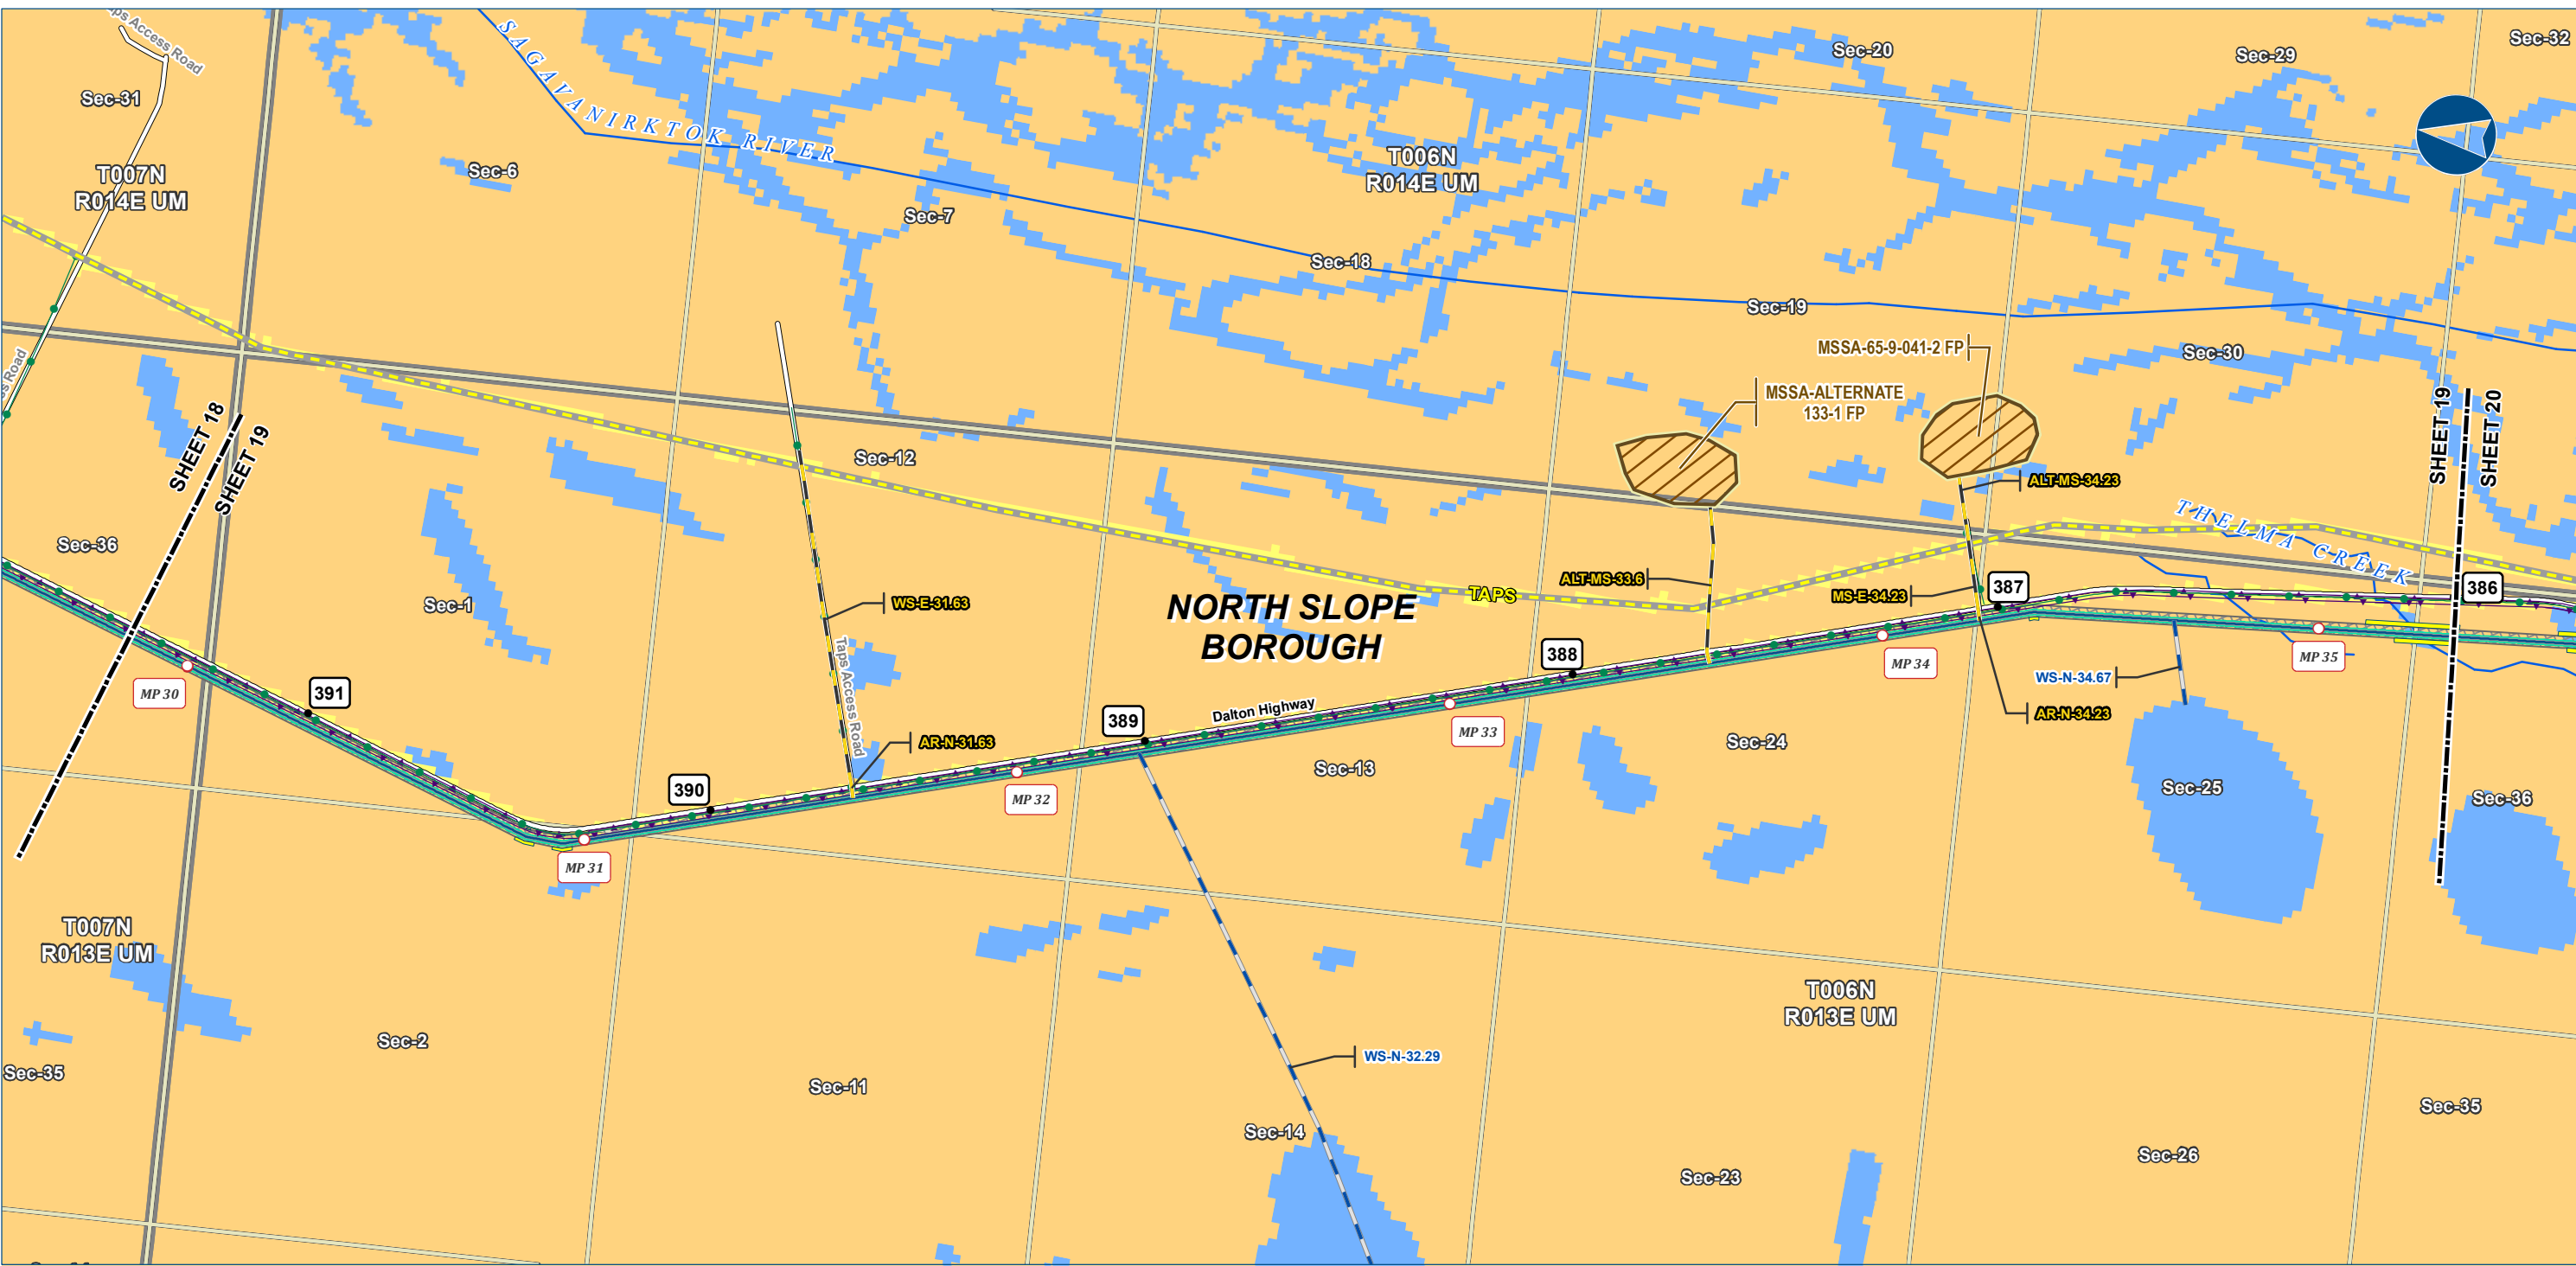

Alaska LNG Project

Legend

PIPELINE

- Alaska LNG Rev C2 Route
- Access Road - Gravel
- Access Road - Ice

EXISTING FEATURES

- Existing Roads
- TAPS
- Existing Pipeline
- Buried Cable
- Borough / Census Area

Section

- Township
- NHD Flowline

Land Use Type

- Open Land
- Open Water
- Developed

Other Features


- Permanent ROW
- Construction ROW
- ATWS
- Material Site Study Area (MSSA)

ALASKA LNG PROJECT Land Use Classification Mainline Rev C2 Route		
BOROUGH:	NORTH SLOPE	DRAWN BY: AGDC
STATE:	ALASKA	CHECKED BY:
REV. NO.:	REVISION	DATE
A	ISSUED FOR REVIEW	2017-03-13
PRELIMINARY		
1:24,000 0 1/4 1/2 Miles		
DATE: 2017-03-13	PROJECTION: NAD83 NSRS2007 ALASKAZONE4 FTUS 54392	

DISCLAIMER

The information contained herein is for informational or planning purposes only. It does not nor should it be deemed to be an offer, request or proposals for rights or occupation of any kind. The Alaska LNG Project Participants and their respective officers, employees and agents, make no warranty, implied or otherwise, nor accept any liability, as to the accuracy or completeness of the information contained in these documents, drawings or electronic files. Do not remove or delete this note from document, drawing or electronic file.

DWG: RR8_APPENDIX_A1_MAINLINE_REV_C2_CL SHEET: 19

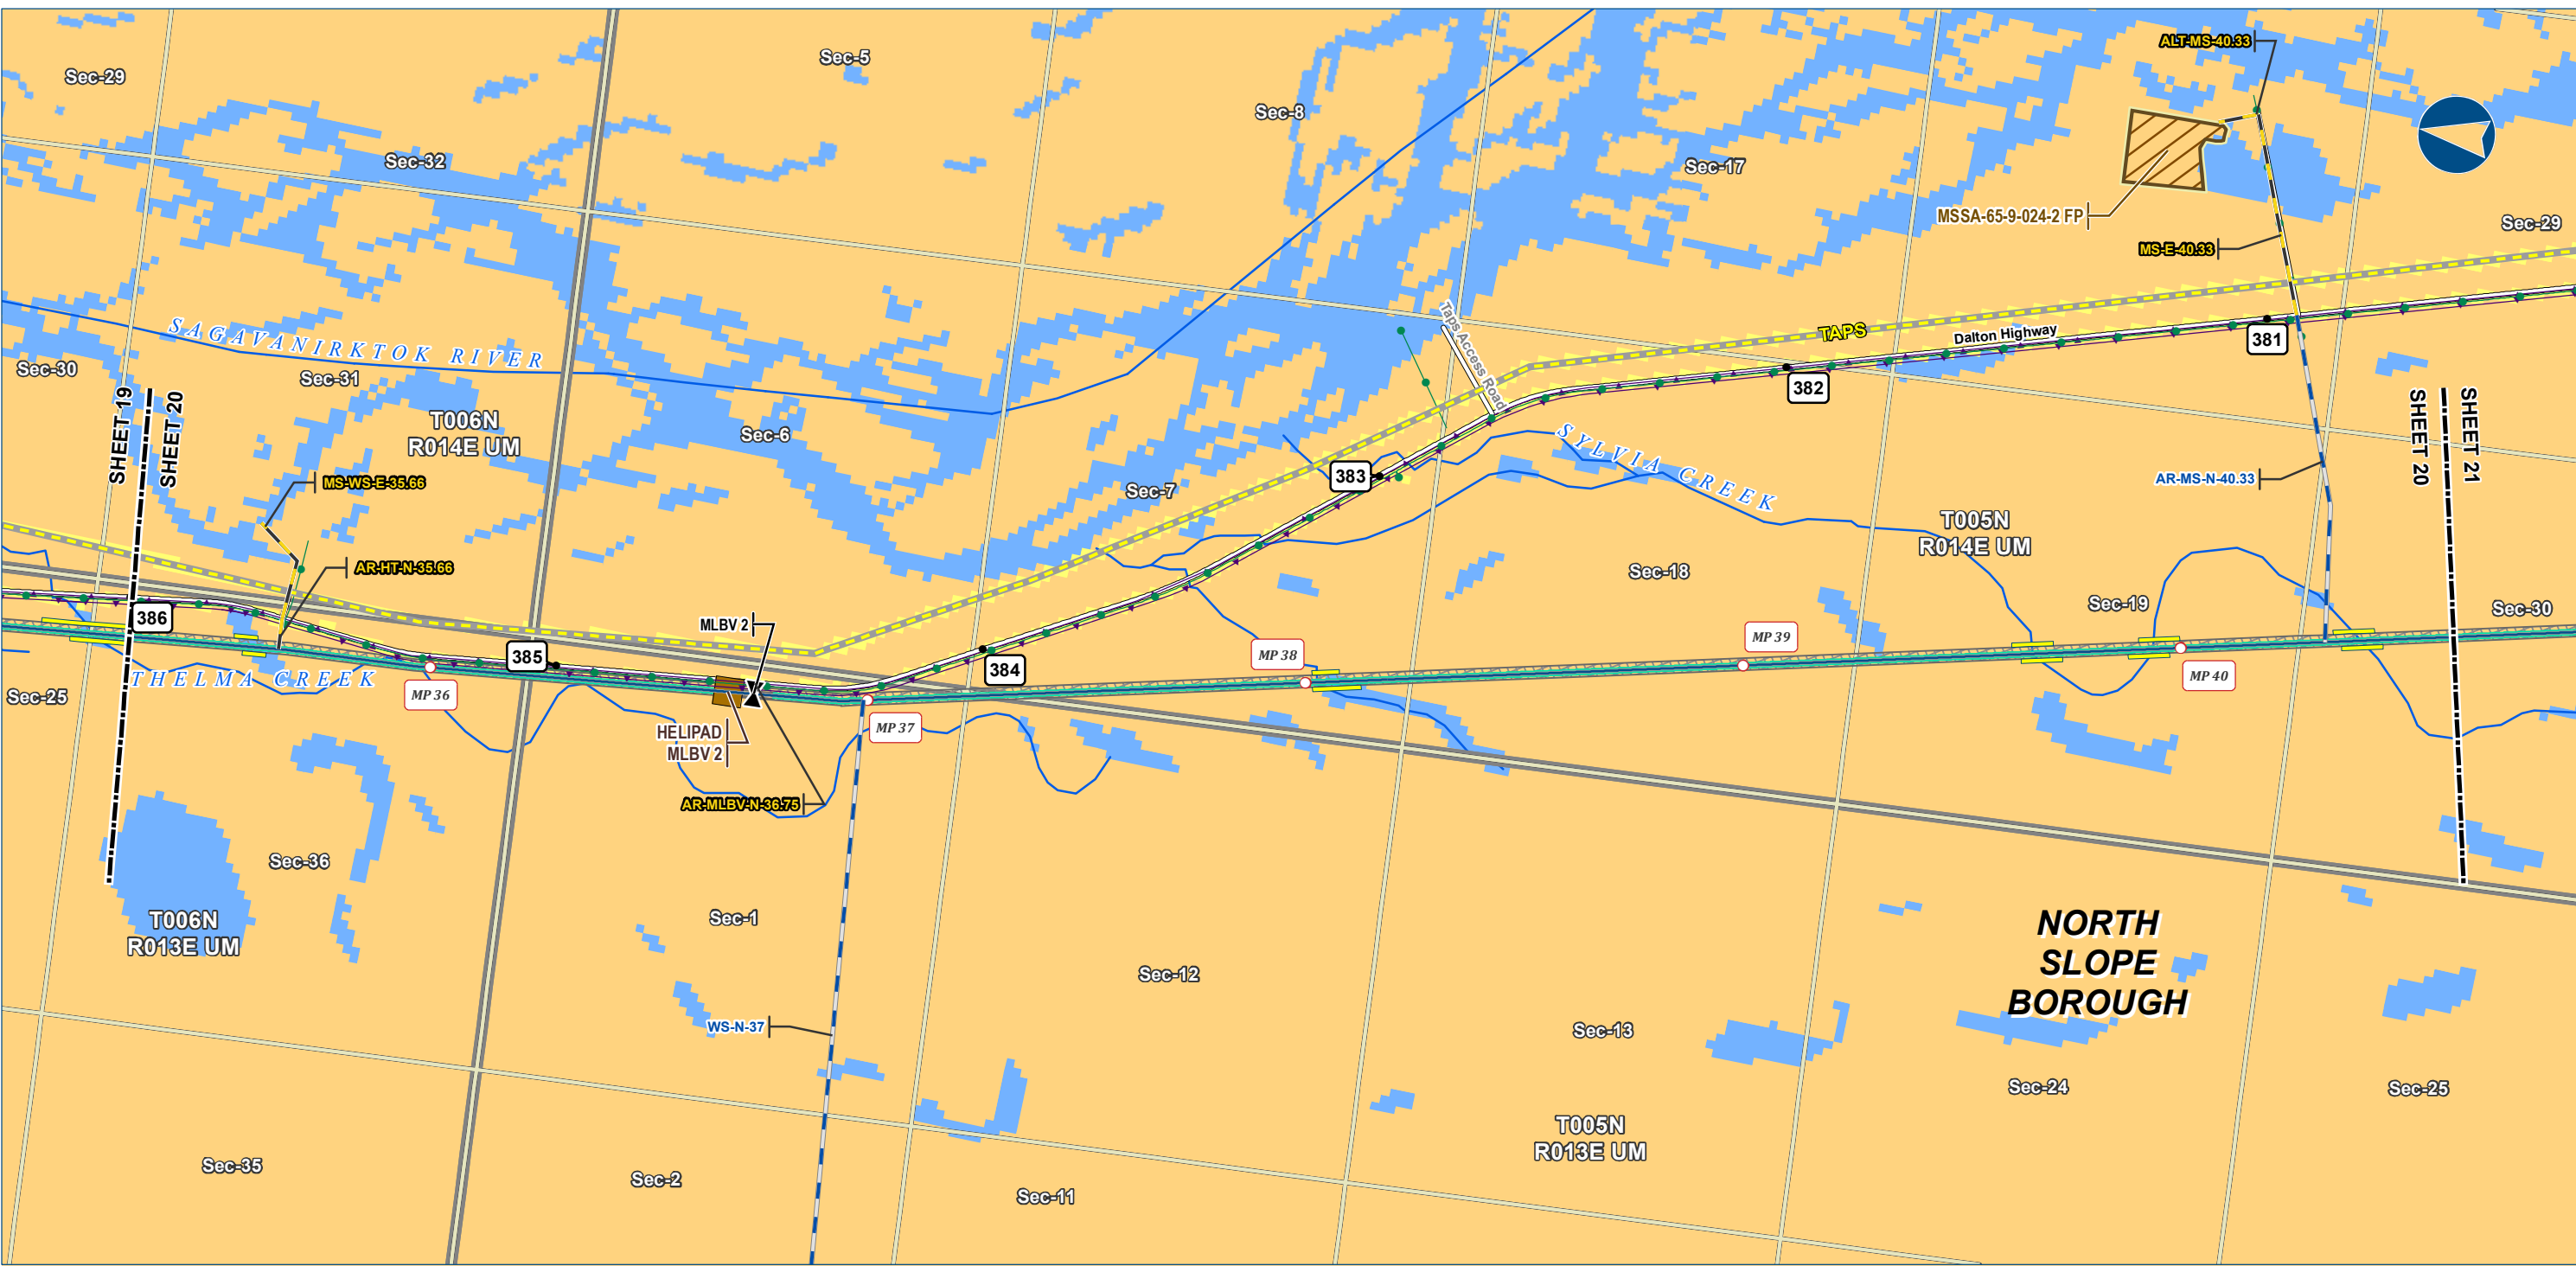

Alaska LNG Project

Legend

PIPELINE

- Alaska LNG Rev C2 Route
- Access Road - Gravel
- Access Road - Ice
- Mainline Blockvalve
- Helipad

EXISTING FEATURES

- Existing Roads
- TAPS
- Existing Pipeline
- Buried Cable
- Borough / Census Area

Land Use Type

- Open Land
- Open Water
- Developed

Section

- Township
- NHD Flowline

Other Features


- Permanent ROW
- Construction ROW
- ATWS
- Material Site Study Area (MSSA)

ALASKA LNG PROJECT Land Use Classification Mainline Rev C2 Route		
BOROUGH:	NORTH SLOPE	DRAWN BY: AGDC
STATE:	ALASKA	CHECKED BY:
REV. NO.:	REVISION	DATE
A	ISSUED FOR REVIEW	2017-03-13
PRELIMINARY		
1:24,000 0 1/4 1/2 Miles		
DATE: 2017-03-13	PROJECTION: NAD83 NSRS2007 ALASKAZONE4 FTUS 54392	

DISCLAIMER

The information contained herein is for informational or planning purposes only. It does not nor should it be deemed to be an offer, request or proposals for rights or occupation of any kind. The Alaska LNG Project Participants and their respective officers, employees and agents, make no warranty, implied or otherwise, nor accept any liability, as to the accuracy or completeness of the information contained in these documents, drawings or electronic files. Do not remove or delete this note from document, drawing or electronic file.

DWG: RR8_APPENDIX_A1_MAINLINE_REV_C2_CL SHEET: 20

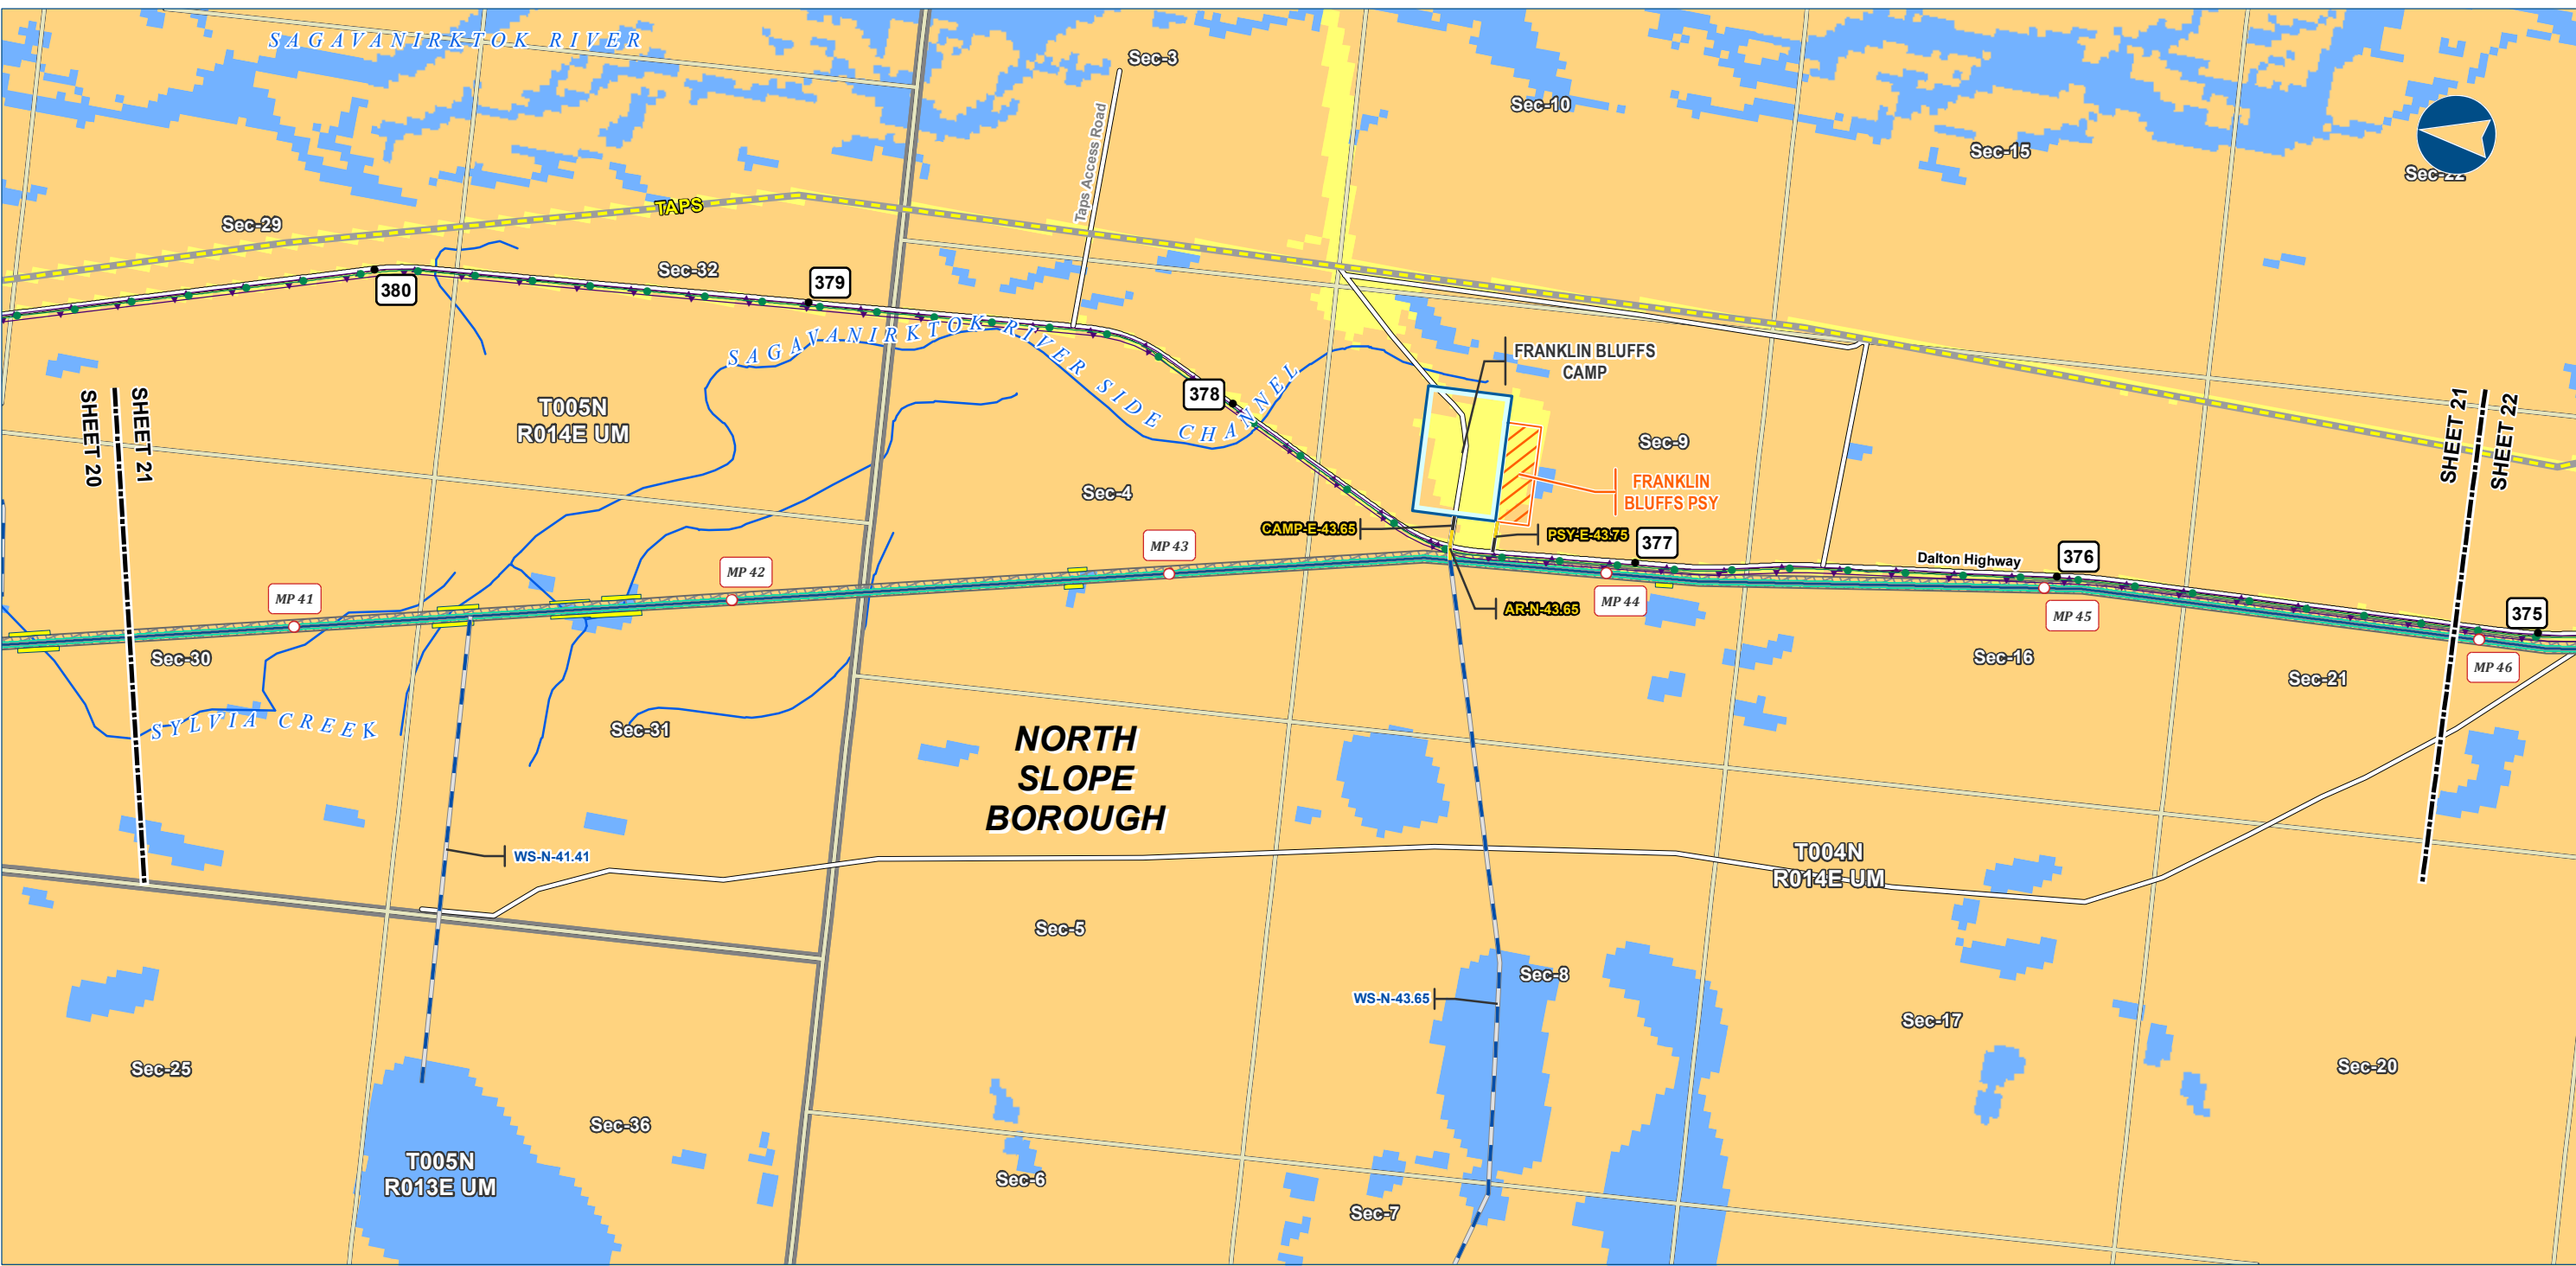


Alaska LNG Project

Legend	
PIPELINE	EXISTING FEATURES
Alaska LNG Rev C2 Route	Existing Roads
Access Road - Gravel	TAPS
Access Road - Ice	Existing Pipeline
	Buried Cable
	Pipe Storage Yard (PSY)
	Borough / Census Area
	Section
	Township
	NHD Flowline
	Land Use Type
	Open Land
	Open Water
	Developed

ALASKA LNG PROJECT Land Use Classification Mainline Rev C2 Route		
BOROUGH:	NORTH SLOPE	DRAWN BY: AGDC
STATE:	ALASKA	CHECKED BY:
REV. NO.:	REVISION	DATE
A	ISSUED FOR REVIEW	2017-03-13
PRELIMINARY		
1:24,000 0 1/4 1/2 Miles		
DATE: 2017-03-13	PROJECTION: NAD83 NSRS2007 ALASKAZONE4 FTUS 54392	

DISCLAIMER	
The information contained herein is for informational or planning purposes only. It does not nor should it be deemed to be an offer, request or proposals for rights or occupation of any kind. The Alaska LNG Project Participants and their respective officers, employees and agents, make no warranty, implied or otherwise, nor accept any liability, as to the accuracy or completeness of the information contained in these documents, drawings or electronic files. Do not remove or delete this note from document, drawing or electronic file.	
DWG: RR8_APPENDIX_A1_MAINLINE_REV_C2_CL	SHEET: 21

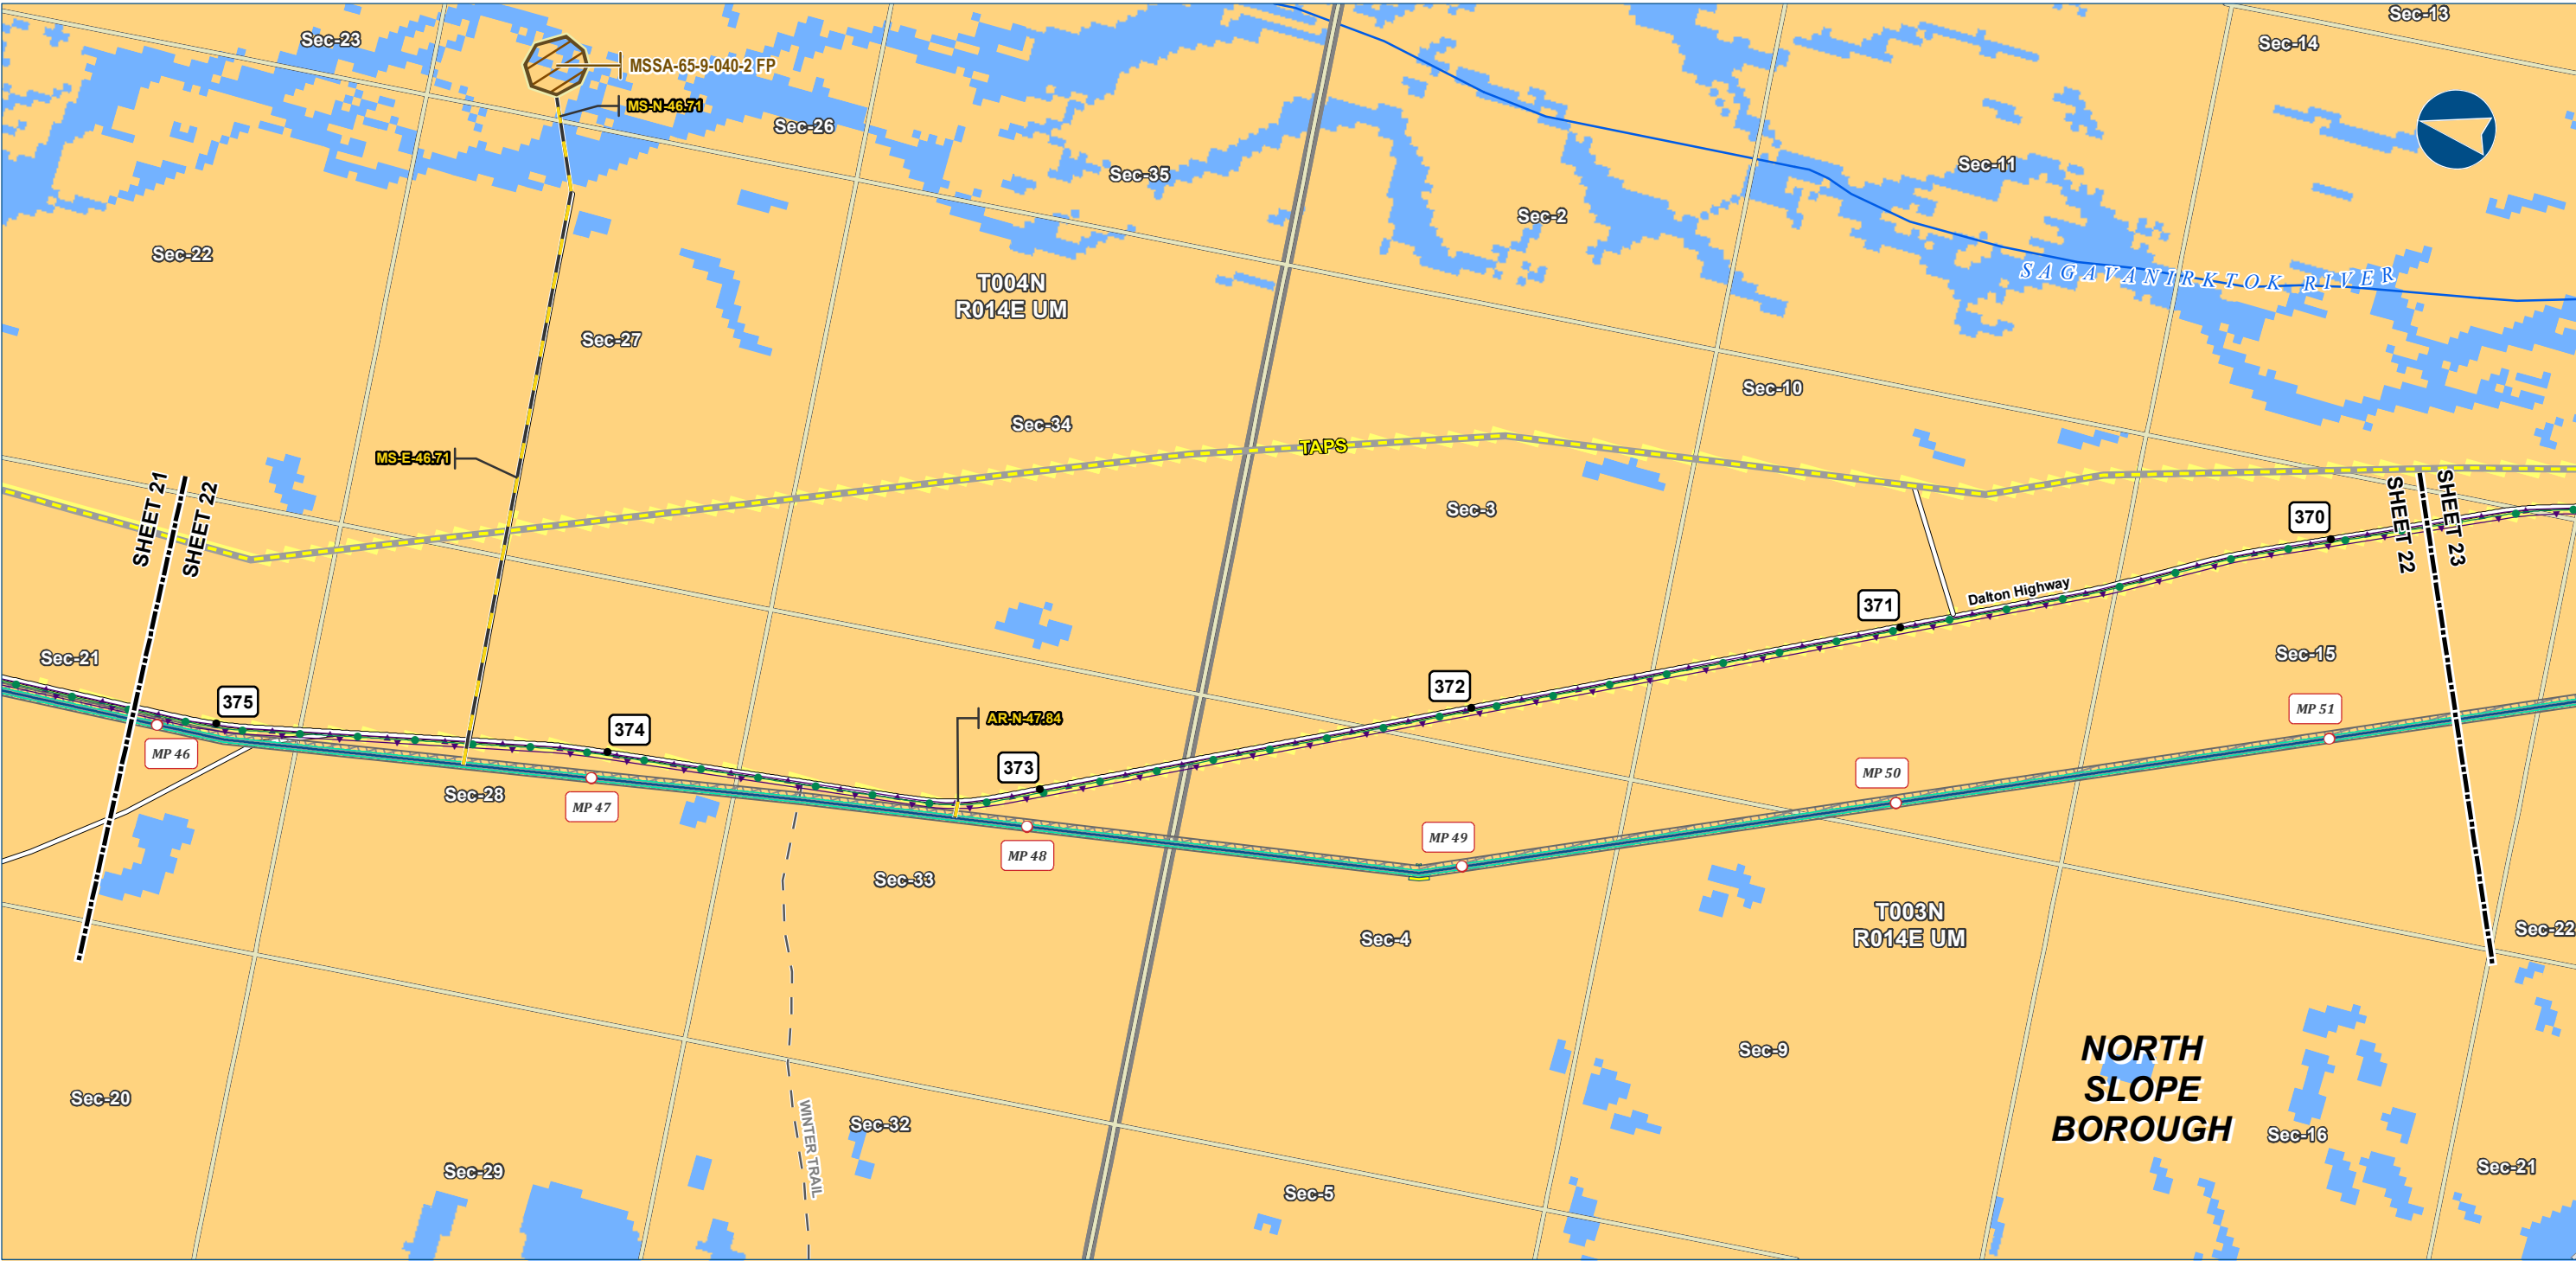

Legend

PIPELINE

- Alaska LNG Rev C2 Route
- Access Road - Gravel
- Access Road - Ice

EXISTING FEATURES

- Existing Roads
- Off Road Trails
- TAPS
- Existing Pipeline
- Buried Cable
- Borough / Census Area

Land Use Type

- Open Land
- Open Water
- Developed

Section

- Township
- NHD Flowline

Other Features

- Permanent ROW
- Construction ROW
- ATWS
- Material Site Study Area (MSSA)


ALASKA LNG PROJECT Land Use Classification Mainline Rev C2 Route		
BOROUGH:	NORTH SLOPE	DRAWN BY: AGDC
STATE:	ALASKA	CHECKED BY:
REV. NO.:	REVISION	DATE
A	ISSUED FOR REVIEW	2017-03-13
PRELIMINARY		
1:24,000		
0 1/4 1/2 Miles		
DATE: 2017-03-13	PROJECTION: NAD83 NSRS2007 ALASKAZONE4 FTUS 54392	

DISCLAIMER

The information contained herein is for informational or planning purposes only. It does not nor should it be deemed to be an offer, request or proposals for rights or occupation of any kind. The Alaska LNG Project Participants and their respective officers, employees and agents, make no warranty, implied or otherwise, nor accept any liability, as to the accuracy or completeness of the information contained in these documents, drawings or electronic files. Do not remove or delete this note from document, drawing or electronic file.

DWG: RR8_APPENDIX_A1_MAINLINE_REV_C2_CL

SHEET: 22

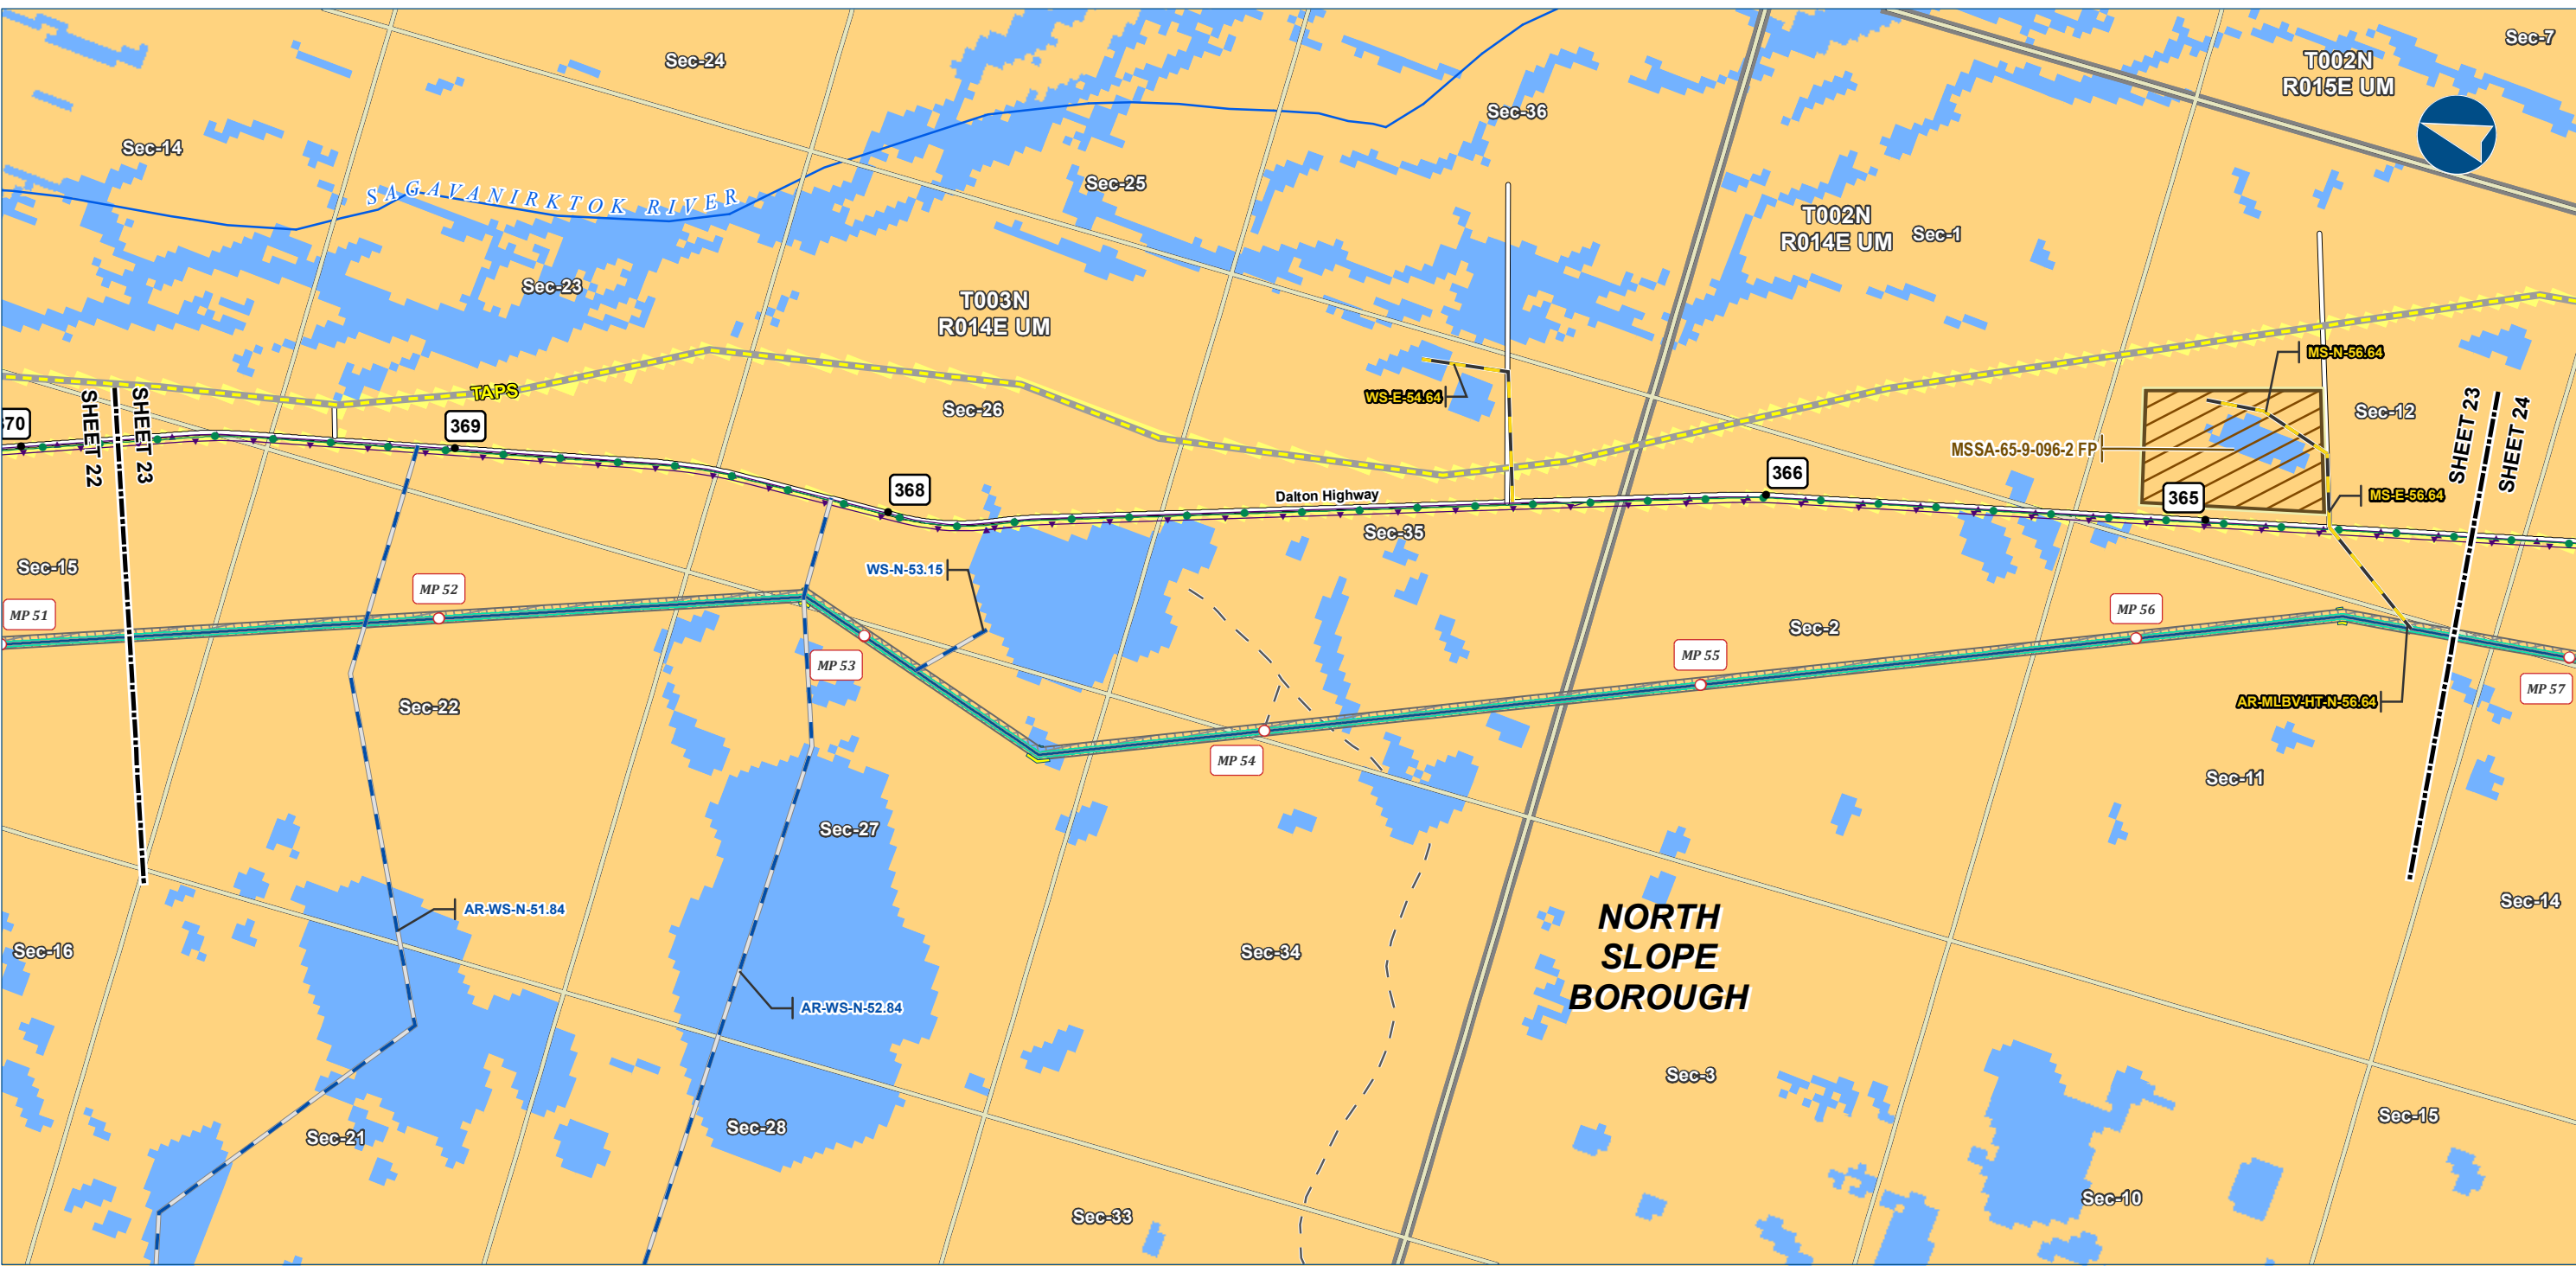

Alaska LNG Project

Legend

PIPELINE

- Alaska LNG Rev C2 Route
- Access Road - Gravel
- Access Road - Ice

EXISTING FEATURES

- Existing Roads
- Off Road Trails
- TAPS
- Existing Pipeline
- Buried Cable
- Borough / Census Area

Land Use Type

- Open Land
- Open Water
- Developed

Section

- Township
- NHD Flowline

Other Features


- Permanent ROW
- Construction ROW
- ATWS
- Material Site Study Area (MSSA)

ALASKA LNG PROJECT Land Use Classification Mainline Rev C2 Route		
BOROUGH:	NORTH SLOPE	DRAWN BY: AGDC
STATE:	ALASKA	CHECKED BY:
REV. NO.:	REVISION	DATE
A	ISSUED FOR REVIEW	2017-03-13
PRELIMINARY		
1:24,000 0 1/4 1/2 Miles		
DATE: 2017-03-13	PROJECTION: NAD83 NSRS2007 ALASKAZONE4 FTUS 54392	

DISCLAIMER

The information contained herein is for informational or planning purposes only. It does not nor should it be deemed to be an offer, request or proposals for rights or occupation of any kind. The Alaska LNG Project Participants and their respective officers, employees and agents, make no warranty, implied or otherwise, nor accept any liability, as to the accuracy or completeness of the information contained in these documents, drawings or electronic files. Do not remove or delete this note from document, drawing or electronic file.

DWG: RR8_APPENDIX_A1_MAINLINE_REV_C2_CL SHEET: 23

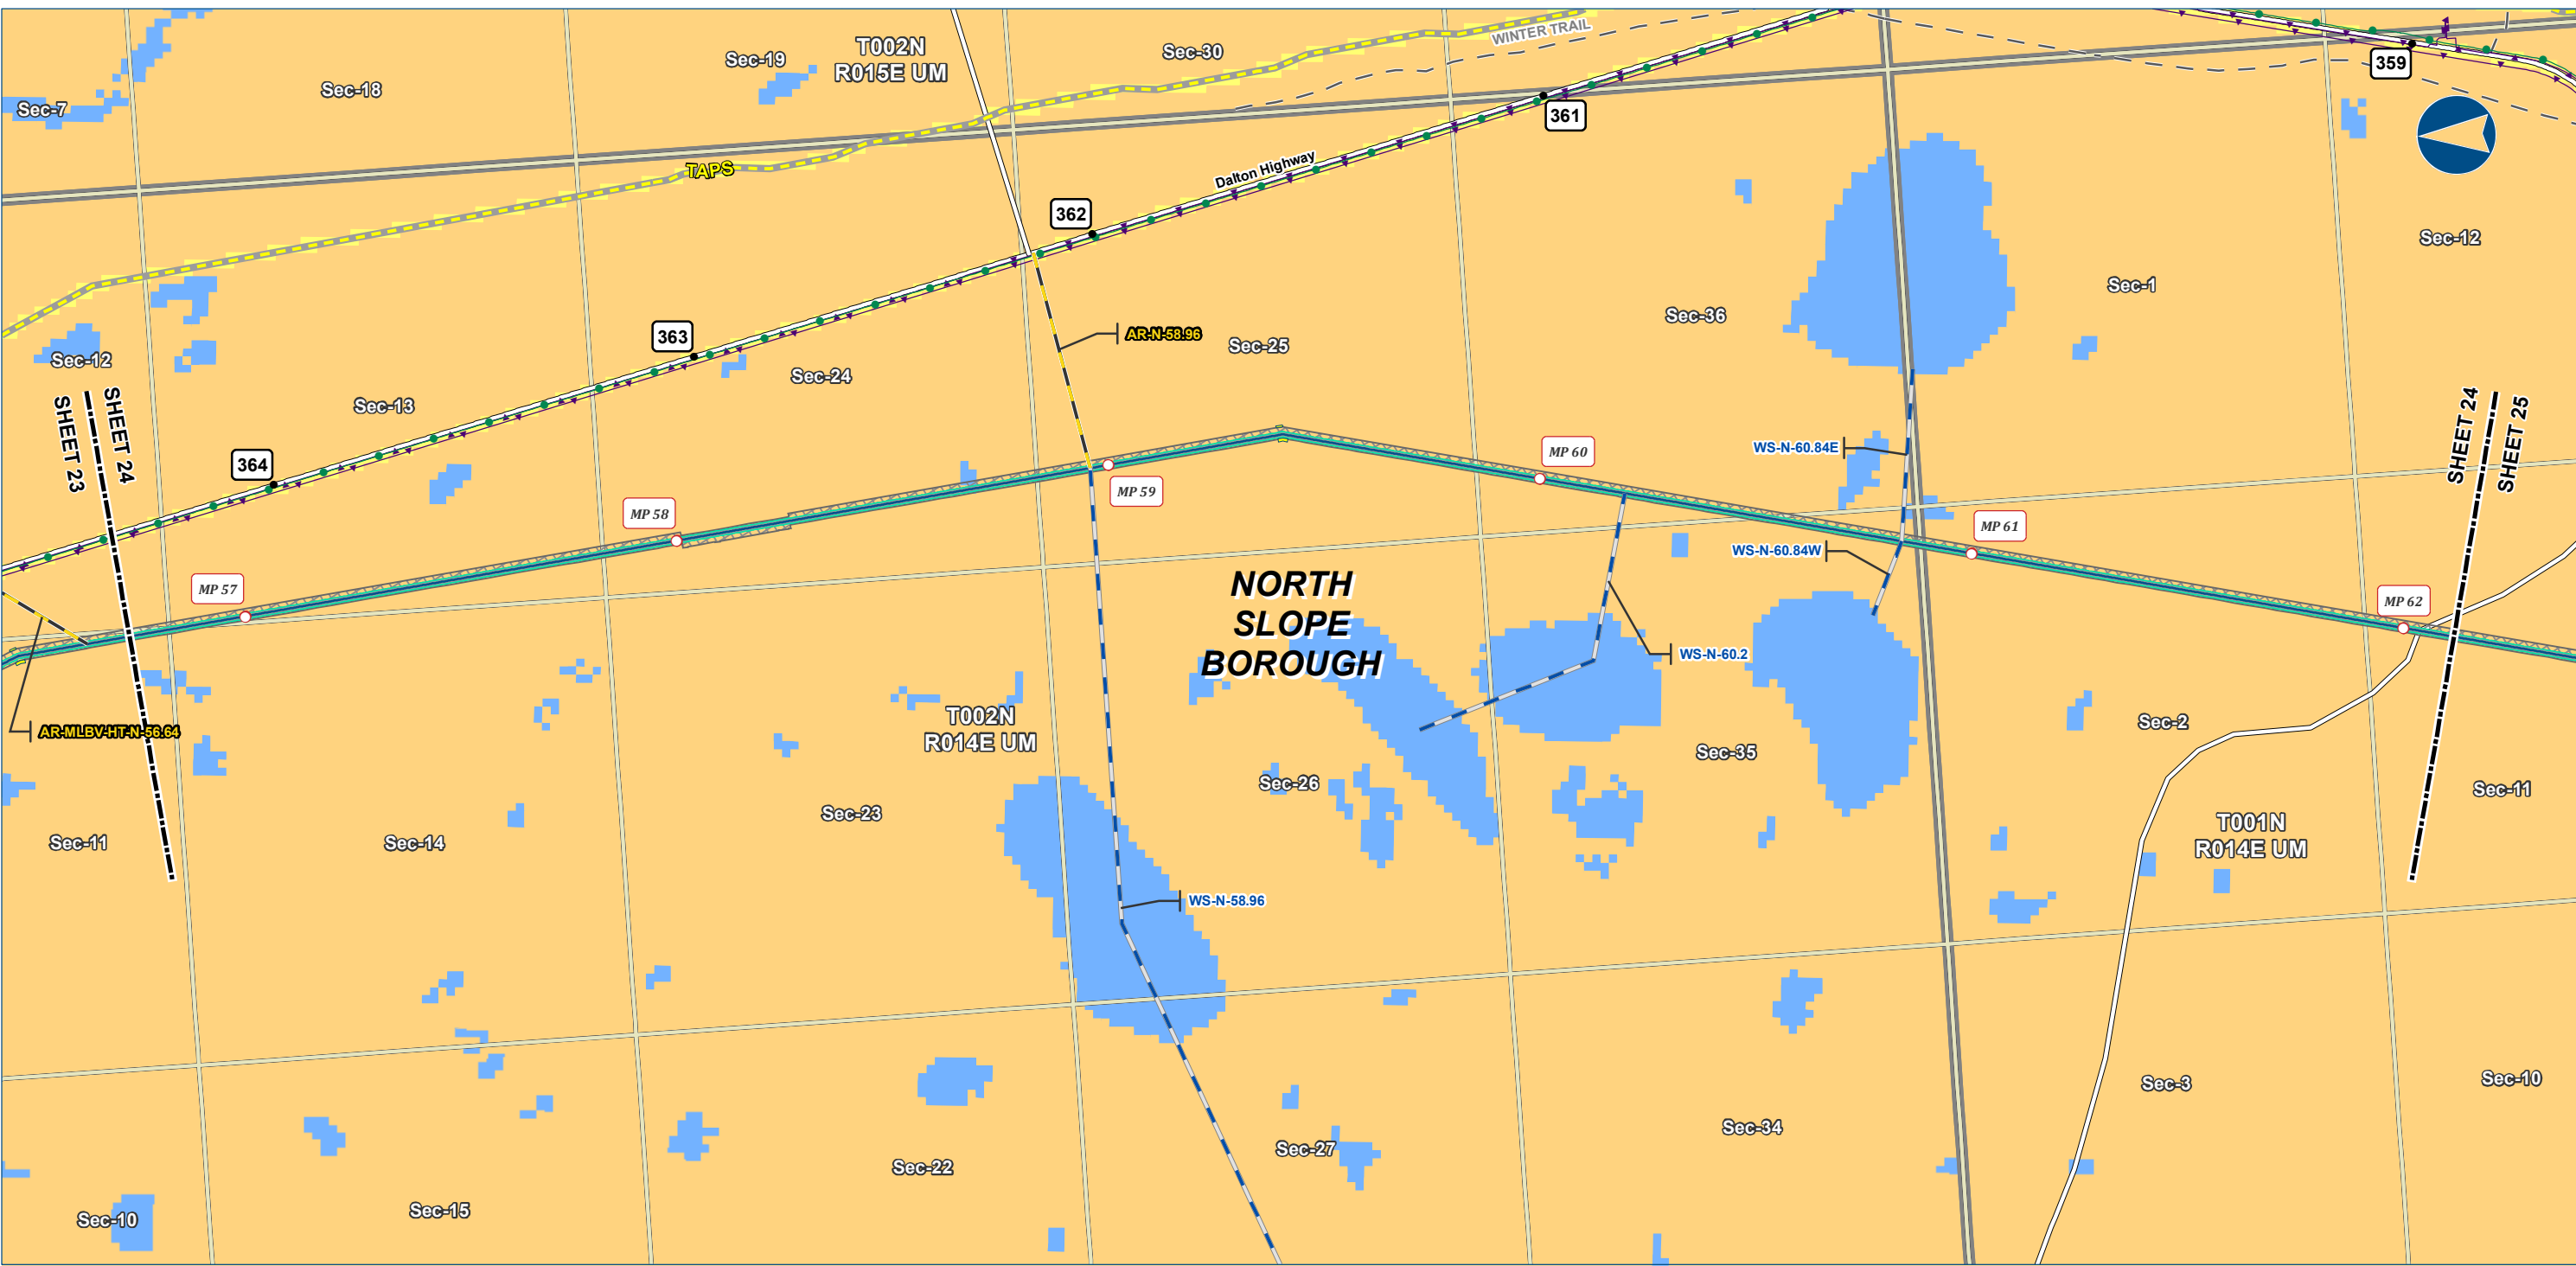

Alaska LNG Project

Legend

PIPELINE

- Alaska LNG Rev C2 Route
- Access Road - Gravel
- Access Road - Ice

EXISTING FEATURES

- Permanent ROW
- Construction ROW
- ATWS
- Existing Roads
- Off Road Trails
- TAPS
- Existing Pipeline
- Buried Cable
- Borough / Census Area

Section


- Township
- Land Use Type
- Open Land
- Open Water
- Developed

ALASKA LNG PROJECT Land Use Classification Mainline Rev C2 Route		
BOROUGH:	NORTH SLOPE	DRAWN BY: AGDC
STATE:	ALASKA	CHECKED BY:
REV. NO.:	REVISION	DATE
A	ISSUED FOR REVIEW	2017-03-13
PRELIMINARY		
1:24,000 0 1/4 1/2 Miles		
DATE: 2017-03-13	PROJECTION: NAD83 NSRS2007 ALASKAZONE4 FTUS 54392	

DISCLAIMER

The information contained herein is for informational or planning purposes only. It does not nor should it be deemed to be an offer, request or proposals for rights or occupation of any kind. The Alaska LNG Project Participants and their respective officers, employees and agents, make no warranty, implied or otherwise, nor accept any liability, as to the accuracy or completeness of the information contained in these documents, drawings or electronic files. Do not remove or delete this note from document, drawing or electronic file.

DWG: RR8_APPENDIX_A1_MAINLINE_REV_C2_CL SHEET: 24

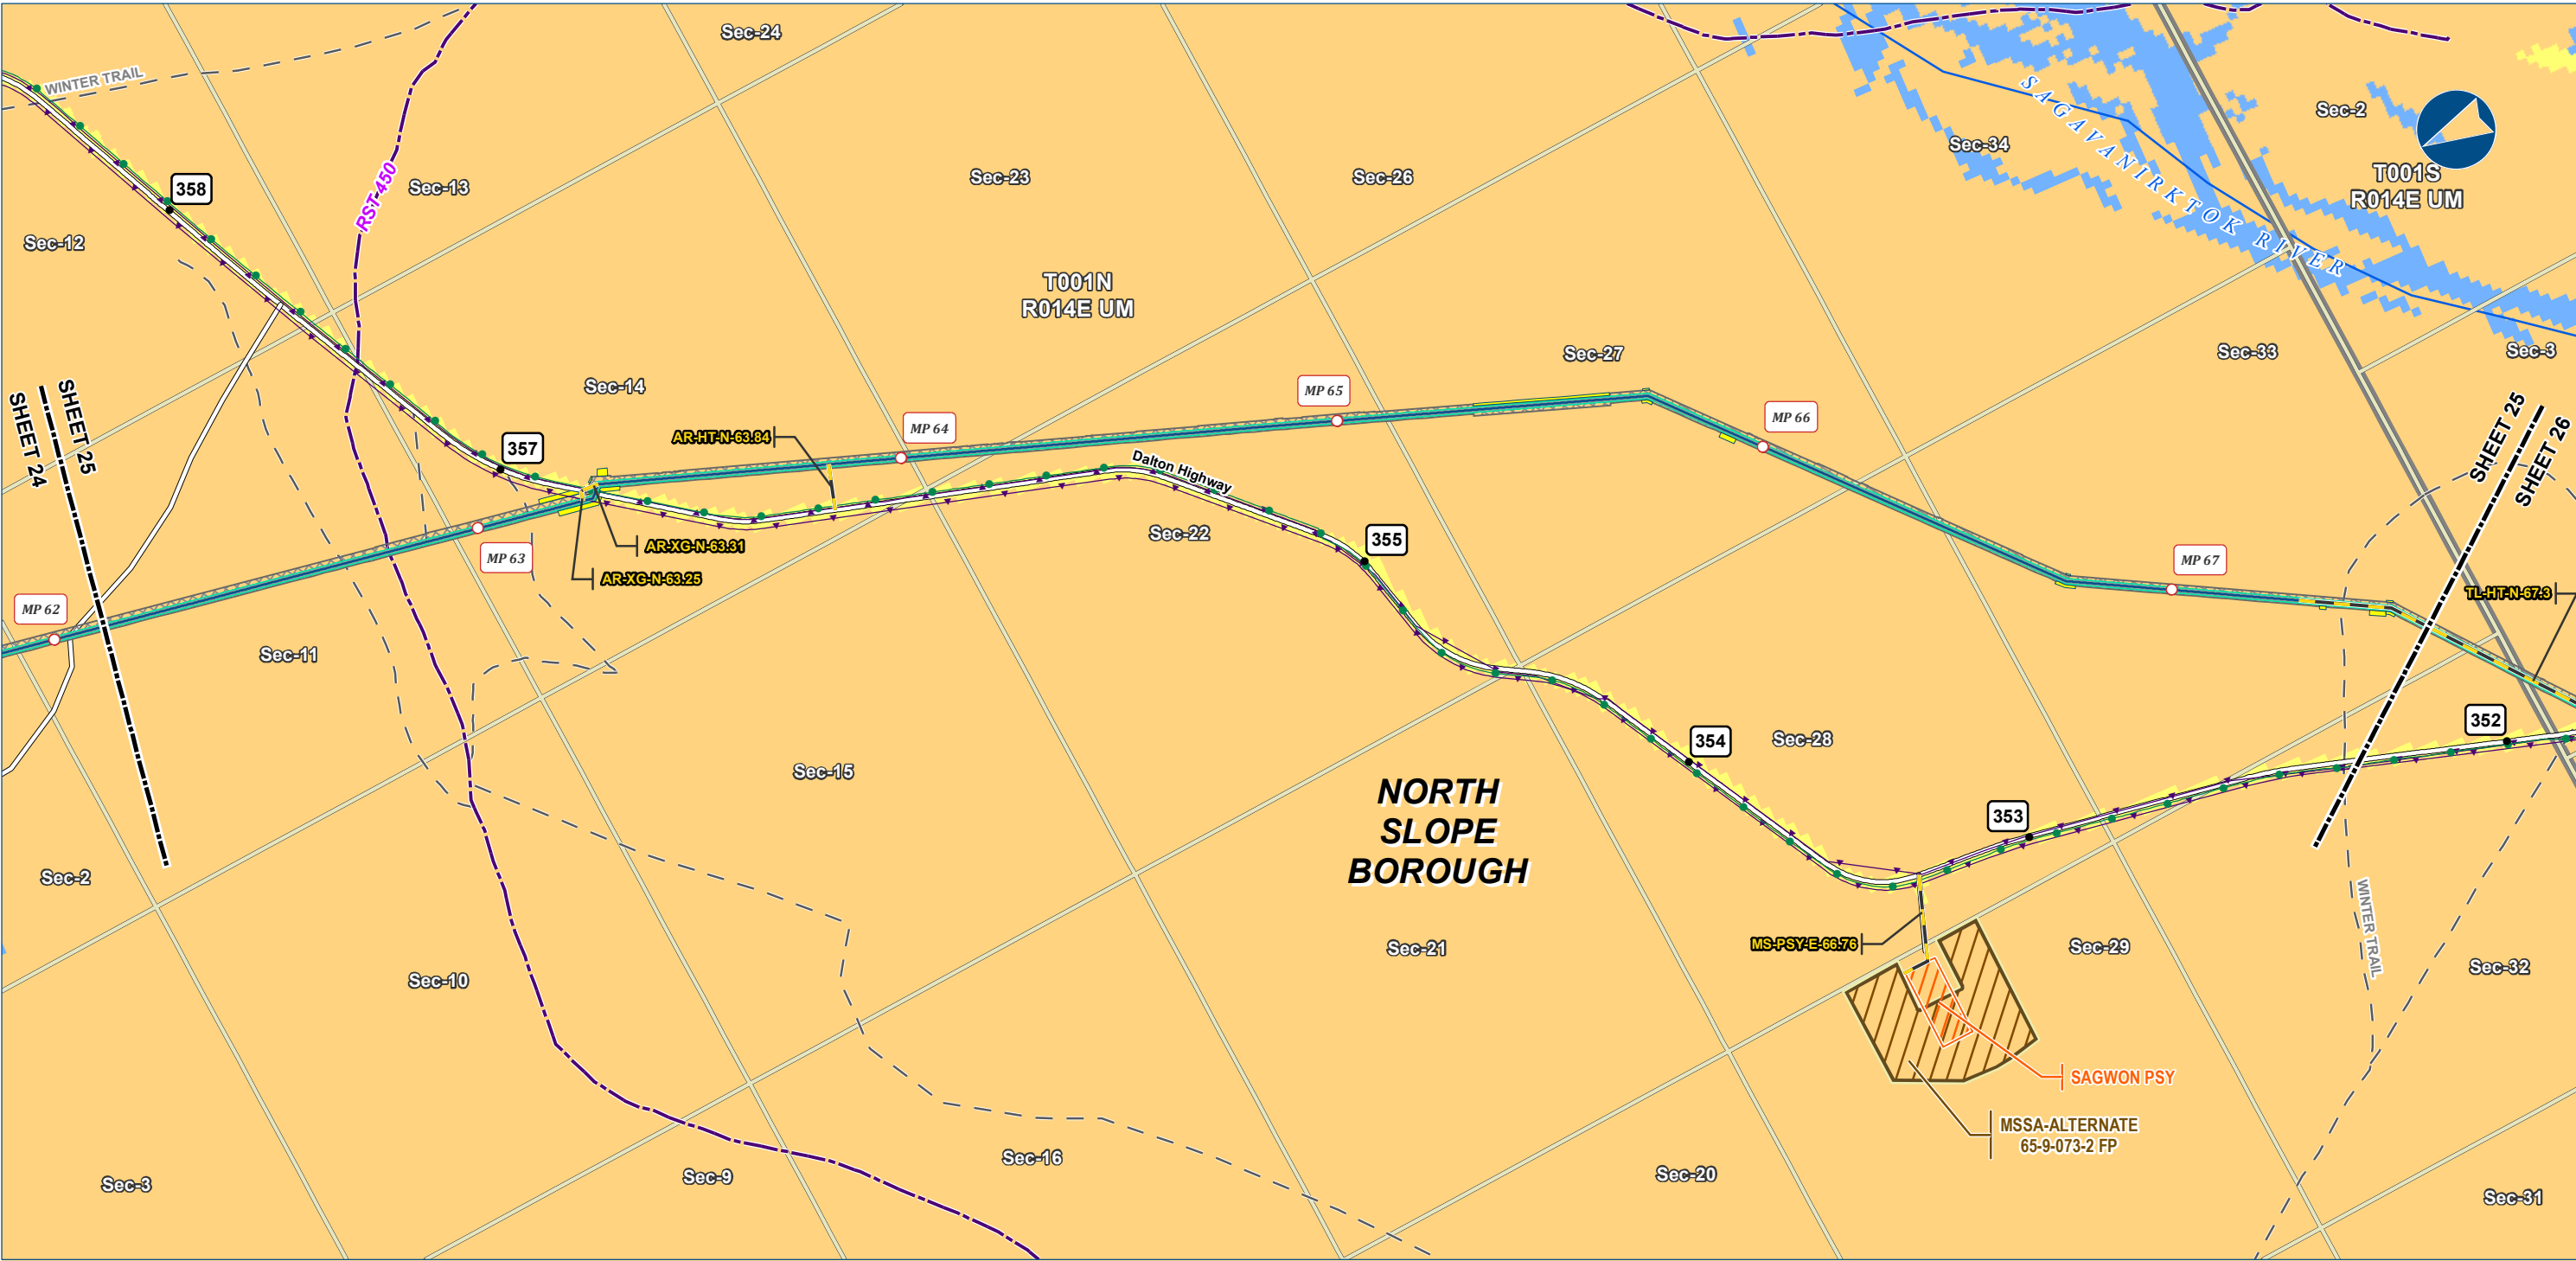

Alaska LNG Project

- Legend**
- PIPELINE**
- Alaska LNG Rev C2 Route
 - Access Road - Gravel
- EXISTING FEATURES**
- Existing Roads
 - Revised Statute 2477 Trail
 - Off Road Trails
 - Existing Pipeline
 - Buried Cable
 - Borough / Census Area
- Land Use Type**
- Open Land
 - Open Water
 - Developed
- PIPELINE**
- Permanent ROW
 - Construction ROW
 - ATWS
 - Pipe Storage Yard (PSY)
 - Material Site Study Area (MSSA)
- Section**
- Township
 - NHD Flowline

ALASKA LNG PROJECT Land Use Classification Mainline Rev C2 Route		
BOROUGH:	NORTH SLOPE	DRAWN BY: AGDC
STATE:	ALASKA	CHECKED BY:
REV. NO.:	REVISION	DATE
A	ISSUED FOR REVIEW	2017-03-13
PRELIMINARY		
1:24,000 0 1/4 1/2 Miles		
DATE: 2017-03-13	PROJECTION: NAD83 NSRS2007 ALASKAZONE4 FTUS 54392	

DISCLAIMER	
The information contained herein is for informational or planning purposes only. It does not nor should it be deemed to be an offer, request or proposals for rights or occupation of any kind. The Alaska LNG Project Participants and their respective officers, employees and agents, make no warranty, implied or otherwise, nor accept any liability, as to the accuracy or completeness of the information contained in these documents, drawings or electronic files. Do not remove or delete this note from document, drawing or electronic file.	
DWG:	RR8_APPENDIX_A1_MAINLINE_REV_C2_CL SHEET: 25



Legend

PIPELINE

- Alaska LNG Rev C2 Route
- Access Road - Gravel

PERMANENT ROW

- Permanent ROW
- ATWS
- Disposal Site

EXISTING FEATURES

- Existing Roads
- Revised Statute 2477 Trail
- Off Road Trails
- TAPS
- Existing Pipeline
- Buried Cable
- Borough / Census Area
- Alaska DOT Place Names

Section

- Section
- Township

Land Use Type

- Open Land
- Open Water
- Developed


ALASKA LNG PROJECT Land Use Classification Mainline Rev C2 Route		
BOROUGH:	NORTH SLOPE	DRAWN BY: AGDC
STATE:	ALASKA	CHECKED BY:
REV. NO.:	REVISION	DATE
A	ISSUED FOR REVIEW	2017-03-13
PRELIMINARY		
1:24,000		
DATE:	2017-03-13	PROJECTION: NAD83 NSRS2007 ALASKAZONE4 FTUS 54392

DISCLAIMER

The information contained herein is for informational or planning purposes only. It does not nor should it be deemed to be an offer, request or proposals for rights or occupation of any kind. The Alaska LNG Project Participants and their respective officers, employees and agents, make no warranty, implied or otherwise, nor accept any liability, as to the accuracy or completeness of the information contained in these documents, drawings or electronic files. Do not remove or delete this note from document, drawing or electronic file.

DWG: RR8_APPENDIX_A1_MAINLINE_REV_C2_CL

SHEET: 26

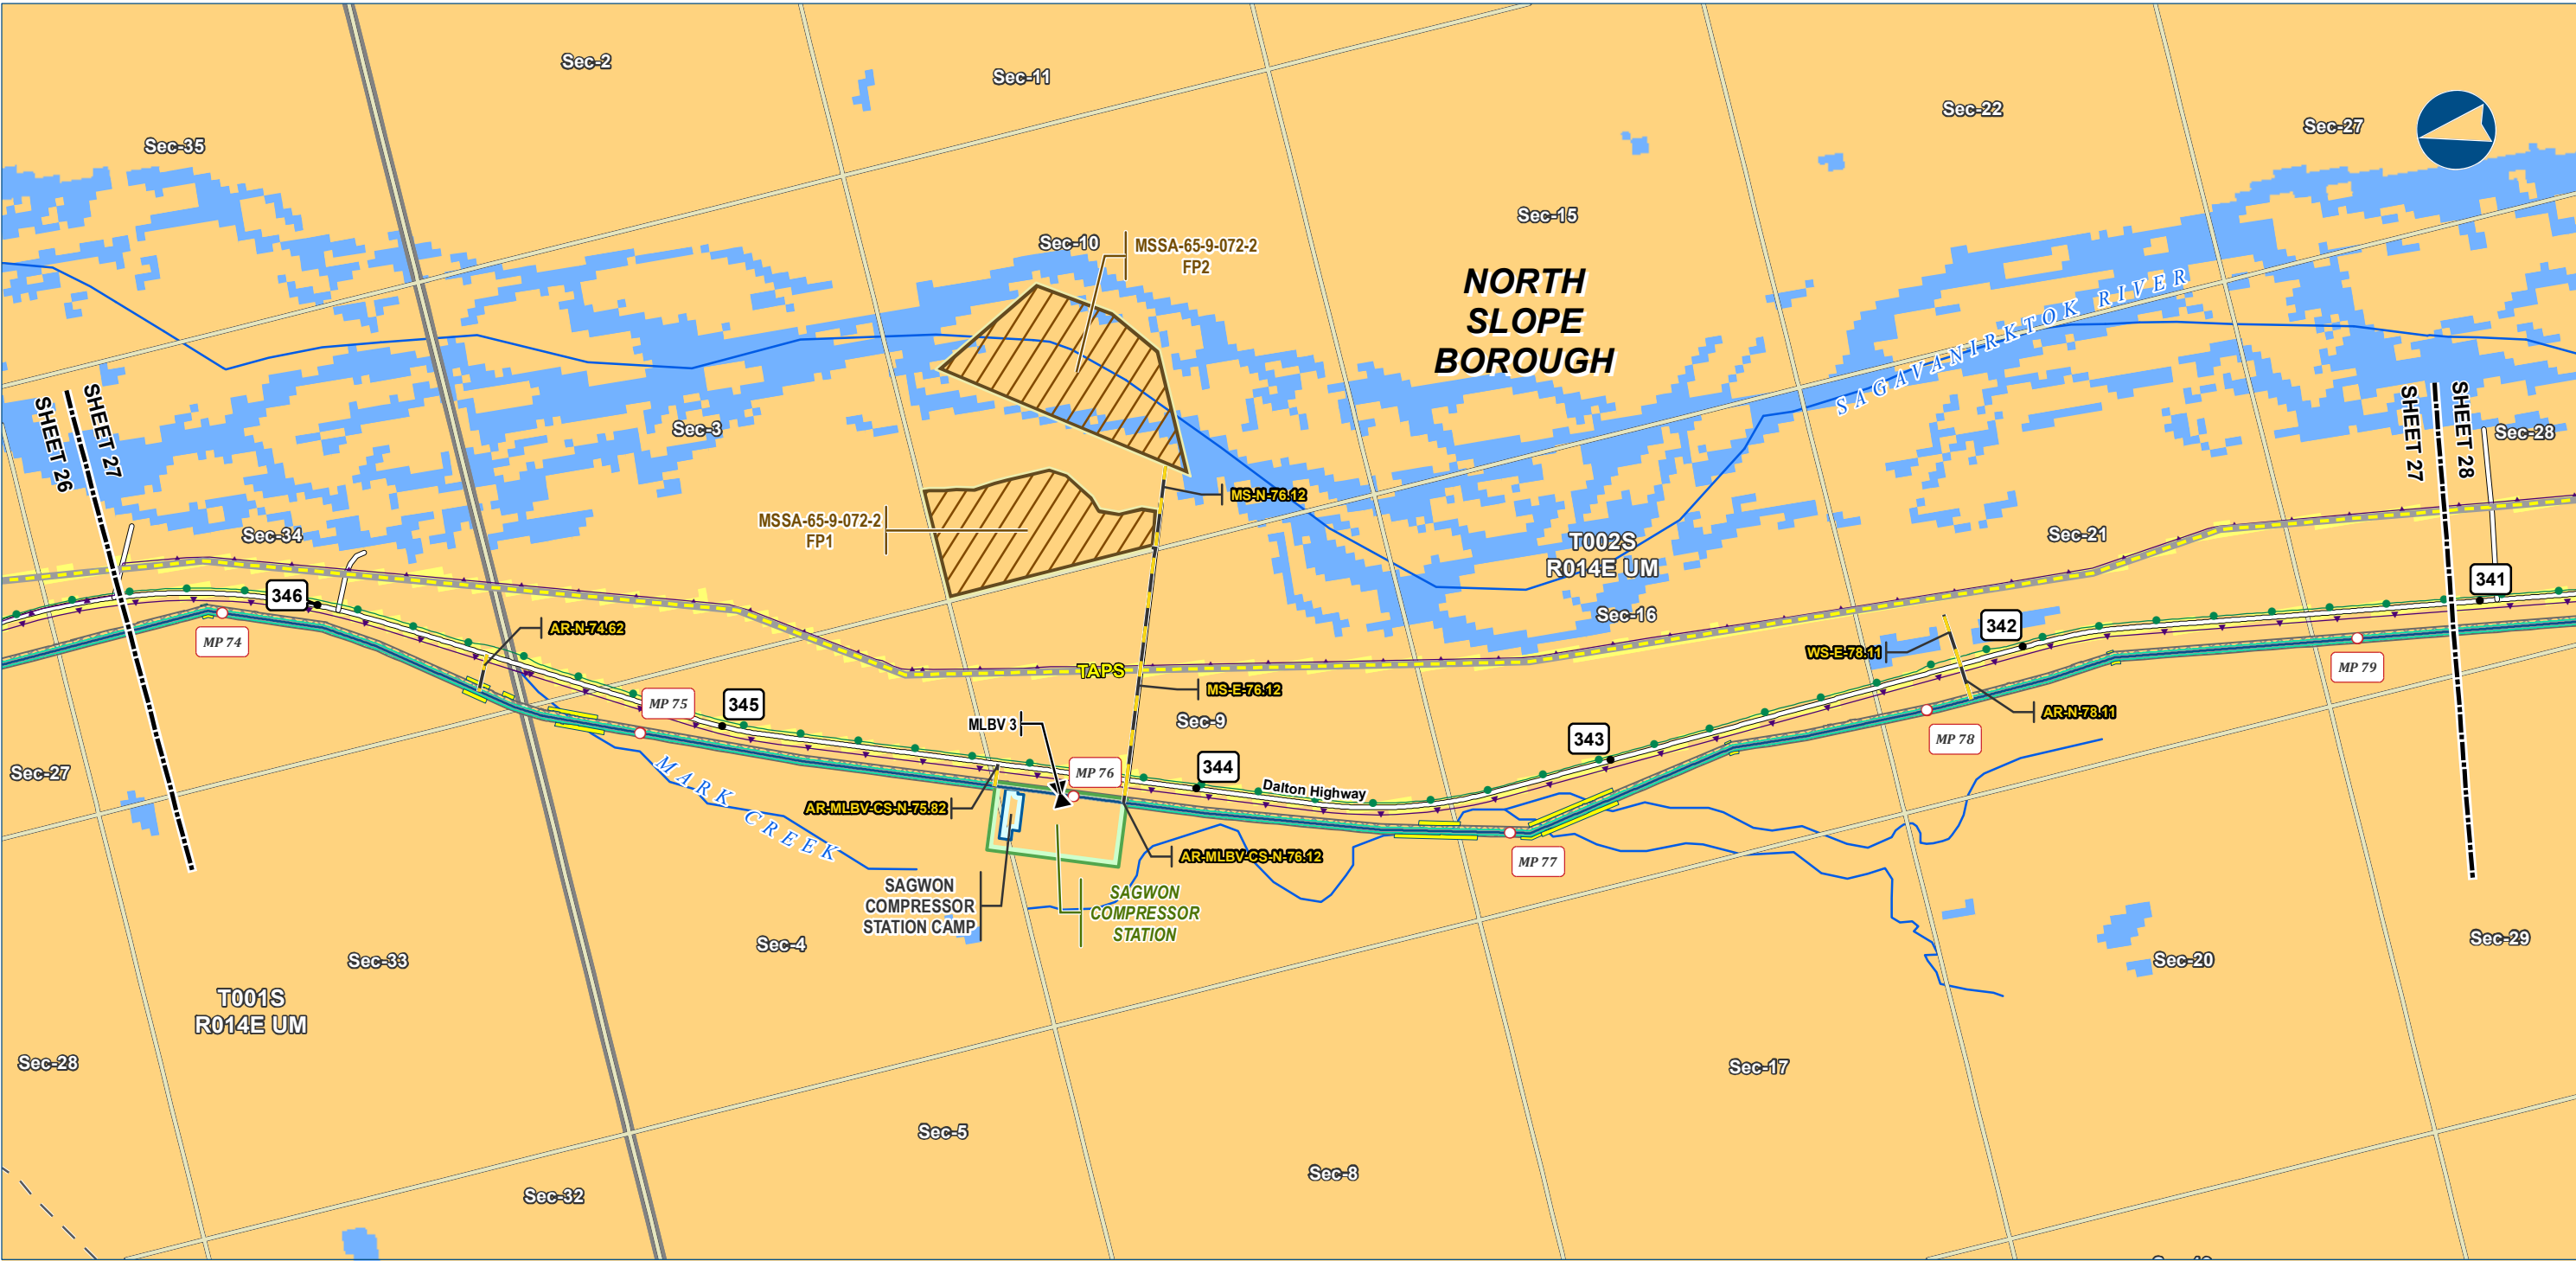

Alaska LNG Project

Legend

PIPELINE

- Alaska LNG Rev C2 Route
- Access Road - Gravel
- Mainline Blockvalve

EXISTING FEATURES

- Existing Roads
- Off Road Trails
- TAPS
- Existing Pipeline
- Buried Cable
- Borough / Census Area

Land Use Type

- Open Land
- Open Water
- Developed

PERMANENT ROW

- Permanent ROW
- Construction ROW
- ATWS
- Compressor Station
- Camp
- Material Site Study Area (MSSA)

ALASKA LNG PROJECT Land Use Classification Mainline Rev C2 Route		
BOROUGH:	NORTH SLOPE	DRAWN BY: AGDC
STATE:	ALASKA	CHECKED BY:
REV. NO.:	REVISION	DATE
A	ISSUED FOR REVIEW	2017-03-13
PRELIMINARY		
1:24,000 0 1/4 1/2 Miles		
DATE: 2017-03-13	PROJECTION: NAD83 NSRS2007 ALASKAZONE4 FTUS 54392	

DISCLAIMER

The information contained herein is for informational or planning purposes only. It does not nor should it be deemed to be an offer, request or proposals for rights or occupation of any kind. The Alaska LNG Project Participants and their respective officers, employees and agents, make no warranty, implied or otherwise, nor accept any liability, as to the accuracy or completeness of the information contained in these documents, drawings or electronic files. Do not remove or delete this note from document, drawing or electronic file.

DWG: RR8_APPENDIX_A1_MAINLINE_REV_C2_CL SHEET: 27



Alaska LNG Project

Legend

PIPELINE

- Alaska LNG Rev C2 Route
- Access Road - Gravel

PERMANENT ROW

- Permanent ROW
- ATWS
- Disposal Site

EXISTING FEATURES

- Existing Roads
- TAPS
- Existing Pipeline
- Buried Cable
- Borough / Census Area

Section

- Township

Land Use Type

- Open Land
- Open Water
- Developed

ALASKA LNG PROJECT Land Use Classification Mainline Rev C2 Route		
BOROUGH:	NORTH SLOPE	DRAWN BY: AGDC
STATE:	ALASKA	CHECKED BY:
REV. NO.:	REVISION	DATE
A	ISSUED FOR REVIEW	2017-03-13
PRELIMINARY		
1:24,000 0 1/4 1/2 Miles		
DATE: 2017-03-13	PROJECTION:	NAD83 NSRS2007 ALASKAZONE4 FTUS 54392

DISCLAIMER

The information contained herein is for informational or planning purposes only. It does not nor should it be deemed to be an offer, request or proposals for rights or occupation of any kind. The Alaska LNG Project Participants and their respective officers, employees and agents, make no warranty, implied or otherwise, nor accept any liability, as to the accuracy or completeness of the information contained in these documents, drawings or electronic files. Do not remove or delete this note from document, drawing or electronic file.

DWG: RR8_APPENDIX_A1_MAINLINE_REV_C2_CL

SHEET: 28



Alaska LNG Project

Legend

PIPELINE

- Alaska LNG Rev C2 Route
- Access Road - Gravel
- Access Road - Ice

EXISTING FEATURES

- Existing Roads
- Off Road Trails
- TAPS
- Existing Pipeline
- Buried Cable
- Borough / Census Area

Land Use Type

- Open Land
- Open Water
- Developed

Section

- Township
- NHD Flowline

Other Features

- Permanent ROW
- Construction ROW
- ATWS
- Off ROW Camp
- Pipe Storage Yard (PSY)
- Disposal Site
- Material Site Study Area (MSSA)

ALASKA LNG PROJECT Land Use Classification Mainline Rev C2 Route		
BOROUGH:	NORTH SLOPE	DRAWN BY: AGDC
STATE:	ALASKA	CHECKED BY:
REV. NO.:	REVISION	DATE
A	ISSUED FOR REVIEW	2017-03-13
PRELIMINARY		
1:24,000		
0 1/4 1/2 Miles		
DATE: 2017-03-13	PROJECTION: NAD83 NSRS2007 ALASKAZONE4 FTUS 54392	

DISCLAIMER

The information contained herein is for informational or planning purposes only. It does not nor should it be deemed to be an offer, request or proposals for rights or occupation of any kind. The Alaska LNG Project Participants and their respective officers, employees and agents, make no warranty, implied or otherwise, nor accept any liability, as to the accuracy or completeness of the information contained in these documents, drawings or electronic files. Do not remove or delete this note from document, drawing or electronic file.

DWG: RR8_APPENDIX_A1_MAINLINE_REV_C2_CL SHEET: 29



Alaska LNG Project

Legend

PIPELINE

- Alaska LNG Rev C2 Route
- Access Road - Gravel

- Permanent ROW
- Construction ROW
- ATWS
- Material Site Study Area (MSSA)

EXISTING FEATURES

- Existing Roads
- TAPS
- Existing Pipeline
- Buried Cable
- Borough / Census Area

Section

- Township
- NHD Flowline

Land Use Type

- Open Land
- Open Water
- Developed


ALASKA LNG PROJECT Land Use Classification Mainline Rev C2 Route		
BOROUGH:	NORTH SLOPE	DRAWN BY: AGDC
STATE:	ALASKA	CHECKED BY:
REV. NO.:	REVISION	DATE
A	ISSUED FOR REVIEW	2017-03-13
PRELIMINARY		
1:24,000 0 1/4 1/2 Miles		
DATE: 2017-03-13	PROJECTION:	NAD83 NSRS2007 ALASKAZONE4 FTUS 54392

DISCLAIMER

The information contained herein is for informational or planning purposes only. It does not nor should it be deemed to be an offer, request or proposals for rights or occupation of any kind. The Alaska LNG Project Participants and their respective officers, employees and agents, make no warranty, implied or otherwise, nor accept any liability, as to the accuracy or completeness of the information contained in these documents, drawings or electronic files. Do not remove or delete this note from document, drawing or electronic file.

DWG: RR8_APPENDIX_A1_MAINLINE_REV_C2_CL

SHEET: 30

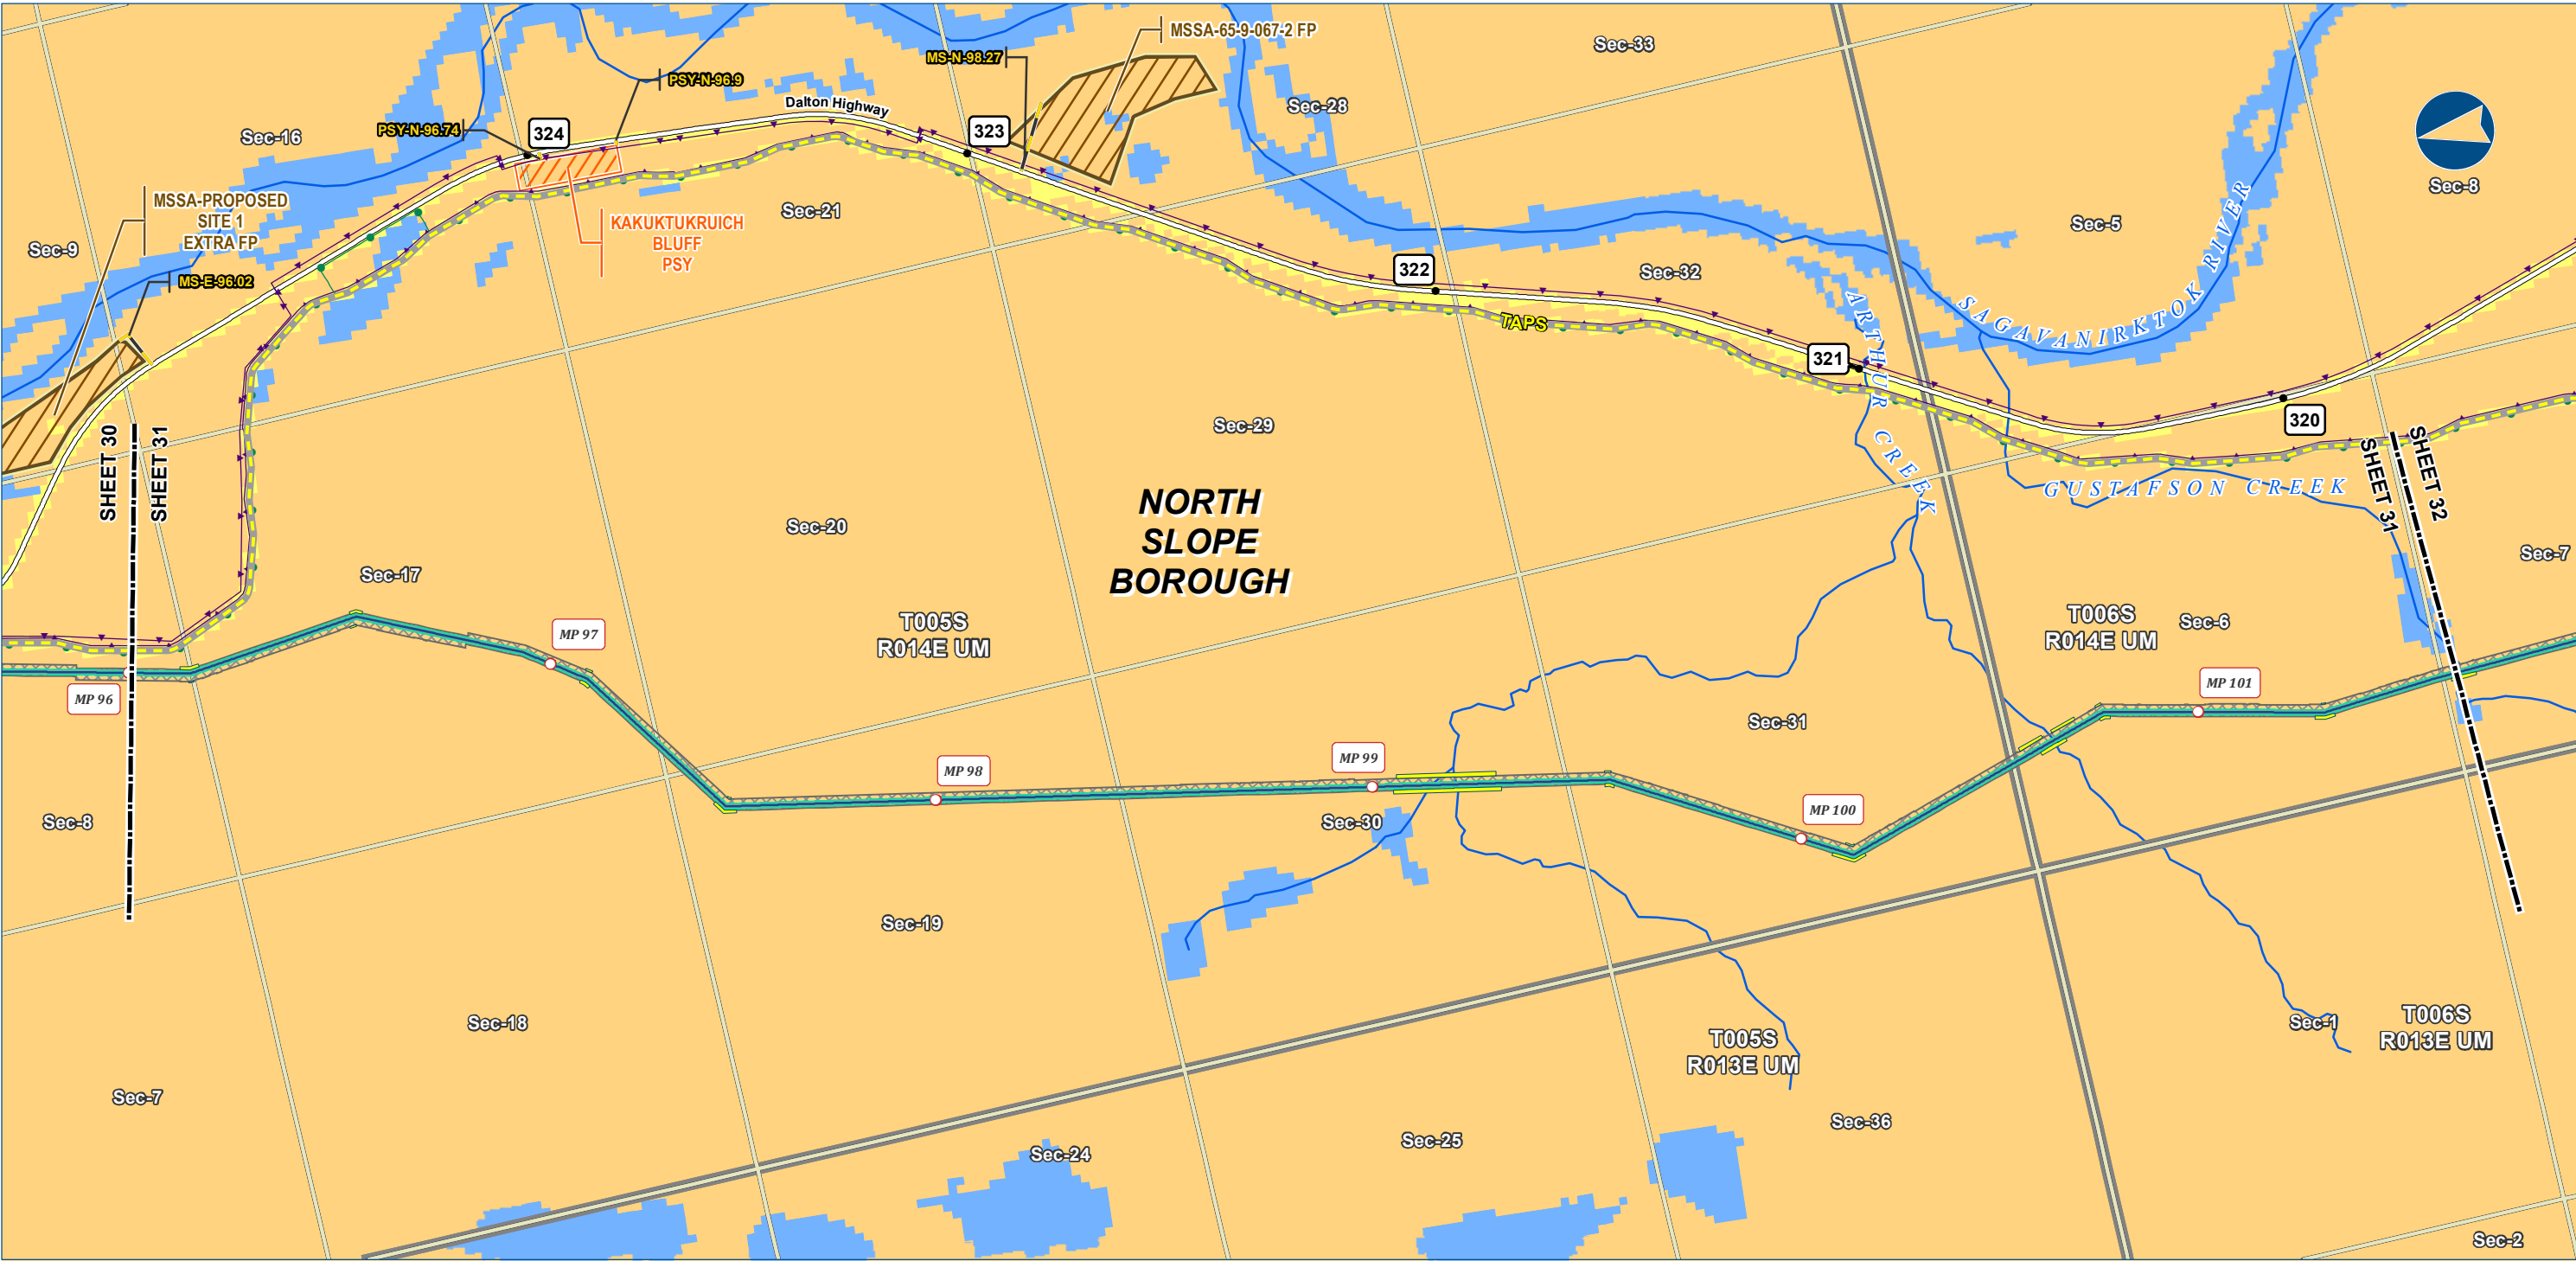

Legend

PIPELINE

- Alaska LNG Rev C2 Route
- Access Road - Gravel

EXISTING FEATURES

- Existing Roads
- TAPS
- Existing Pipeline
- Buried Cable
- Borough / Census Area

Land Use Type

- Open Land
- Open Water
- Developed

Section

- Township
- NHD Flowline

Permanent ROW

Construction ROW

ATWS

Pipe Storage Yard (PSY)


Material Site Study Area (MSSA)

ALASKA LNG PROJECT Land Use Classification Mainline Rev C2 Route		
BOROUGH:	NORTH SLOPE	DRAWN BY: AGDC
STATE:	ALASKA	CHECKED BY:
REV. NO.:	REVISION	DATE
A	ISSUED FOR REVIEW	2017-03-13
PRELIMINARY		
1:24,000 0 1/4 1/2 Miles		
DATE: 2017-03-13	PROJECTION:	NAD83 NSRS2007 ALASKAZONE4 FTUS 54392

DISCLAIMER

The information contained herein is for informational or planning purposes only. It does not nor should it be deemed to be an offer, request or proposals for rights or occupation of any kind. The Alaska LNG Project Participants and their respective officers, employees and agents, make no warranty, implied or otherwise, nor accept any liability, as to the accuracy or completeness of the information contained in these documents, drawings or electronic files. Do not remove or delete this note from document, drawing or electronic file.

DWG: RR8_APPENDIX_A1_MAINLINE_REV_C2_CL SHEET: 31

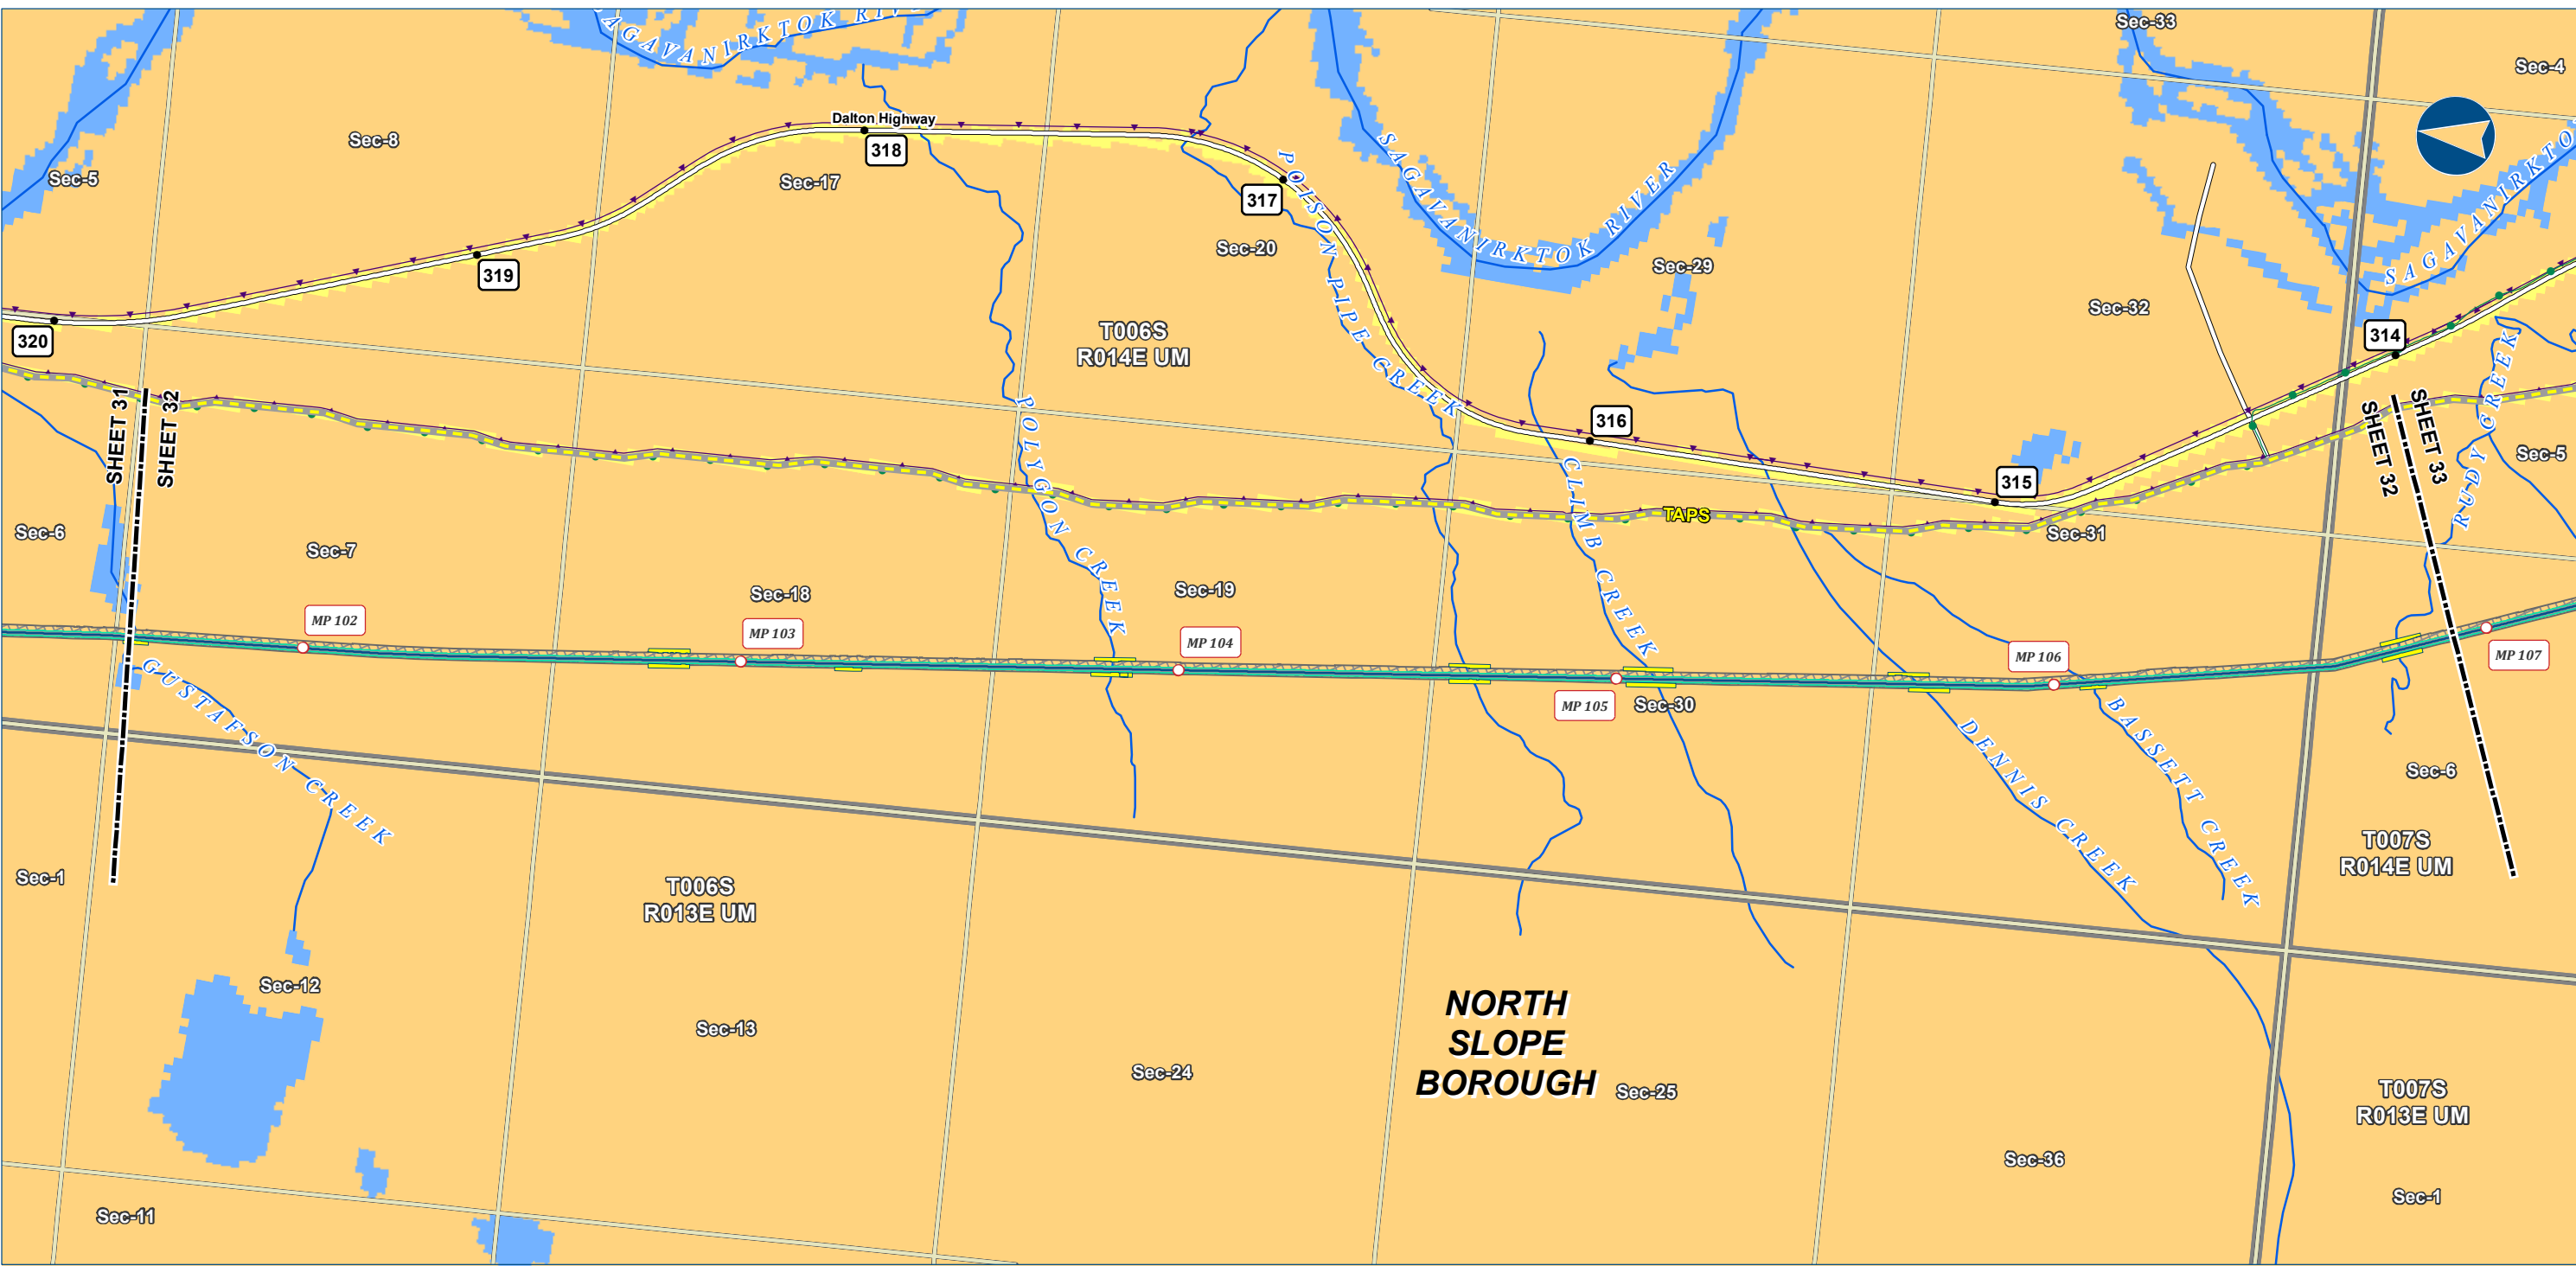

Legend

PIPELINE

- Alaska LNG Rev C2 Route

EXISTING FEATURES

- Existing Roads
- TAPS
- Existing Pipeline
- Buried Cable
- Borough / Census Area

Land Use Type

- Open Land
- Open Water
- Developed

PERMANENT ROW

- Permanent ROW

CONSTRUCTION ROW

- Construction ROW

ATWS

- ATWS

SECTION


- Section
- Township

ALASKA LNG PROJECT Land Use Classification Mainline Rev C2 Route		
BOROUGH:	NORTH SLOPE	DRAWN BY: AGDC
STATE:	ALASKA	CHECKED BY:
REV. NO.:	REVISION	DATE
A	ISSUED FOR REVIEW	2017-03-13
PRELIMINARY		
1:24,000 0 1/4 1/2 Miles		
DATE: 2017-03-13	PROJECTION:	NAD83 NSRS2007 ALASKAZONE4 FTUS 54392

DISCLAIMER

The information contained herein is for informational or planning purposes only. It does not nor should it be deemed to be an offer, request or proposals for rights or occupation of any kind. The Alaska LNG Project Participants and their respective officers, employees and agents, make no warranty, implied or otherwise, nor accept any liability, as to the accuracy or completeness of the information contained in these documents, drawings or electronic files. Do not remove or delete this note from document, drawing or electronic file.

DWG: RR8_APPENDIX_A1_MAINLINE_REV_C2_CL SHEET: 32

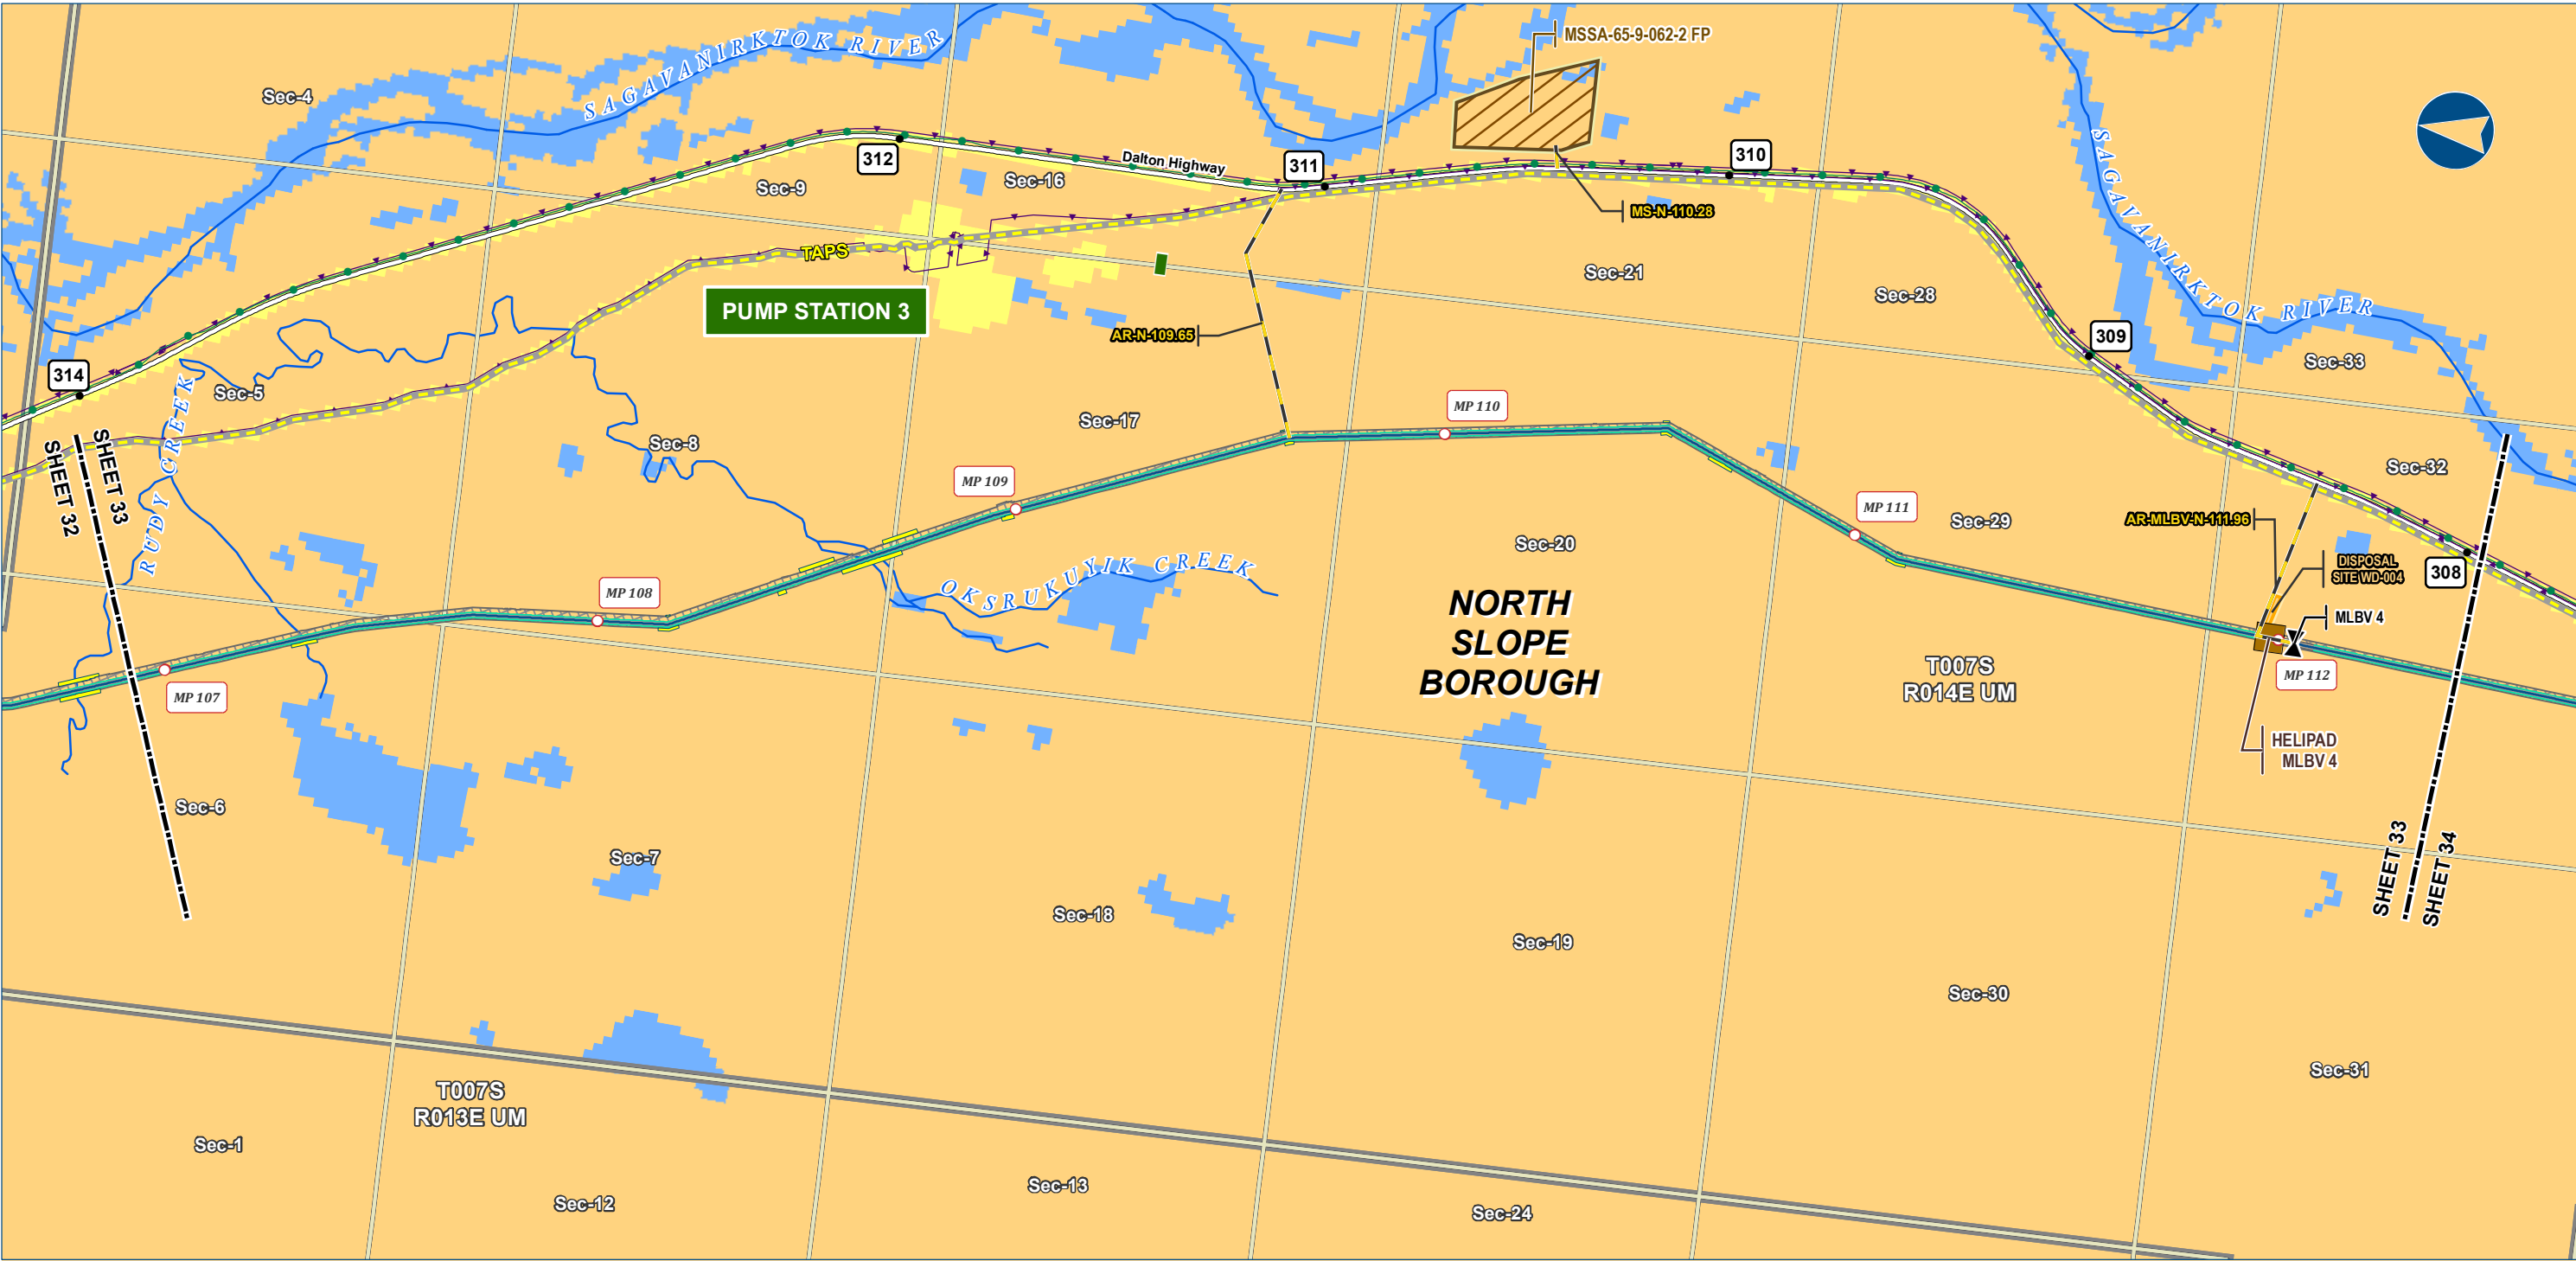

Alaska LNG Project

Legend

PIPELINE

- Alaska LNG Rev C2 Route
- Access Road - Gravel
- Mainline Blockvalve
- Helipad

EXISTING FEATURES

- Existing Roads
- TAPS
- Existing Pipeline
- Buried Cable
- Borough / Census Area
- Alaska DOT Place Names

Land Use Type

- Open Land
- Open Water
- Developed

Section

- Township
- NHD Flowline

Other Features


- Permanent ROW
- Construction ROW
- ATWS
- Disposal Site
- Material Site Study Area (MSSA)

ALASKA LNG PROJECT Land Use Classification Mainline Rev C2 Route		
BOROUGH:	NORTH SLOPE	DRAWN BY: AGDC
STATE:	ALASKA	CHECKED BY:
REV. NO.:	REVISION	DATE
A	ISSUED FOR REVIEW	2017-03-13
PRELIMINARY		
1:24,000 0 1/4 1/2 Miles		
DATE: 2017-03-13	PROJECTION: NAD83 NSRS2007 ALASKAZONE4 FTUS 54392	

DISCLAIMER

The information contained herein is for informational or planning purposes only. It does not nor should it be deemed to be an offer, request or proposals for rights or occupation of any kind. The Alaska LNG Project Participants and their respective officers, employees and agents, make no warranty, implied or otherwise, nor accept any liability, as to the accuracy or completeness of the information contained in these documents, drawings or electronic files. Do not remove or delete this note from document, drawing or electronic file.

DWG: RR8_APPENDIX_A1_MAINLINE_REV_C2_CL SHEET: 33

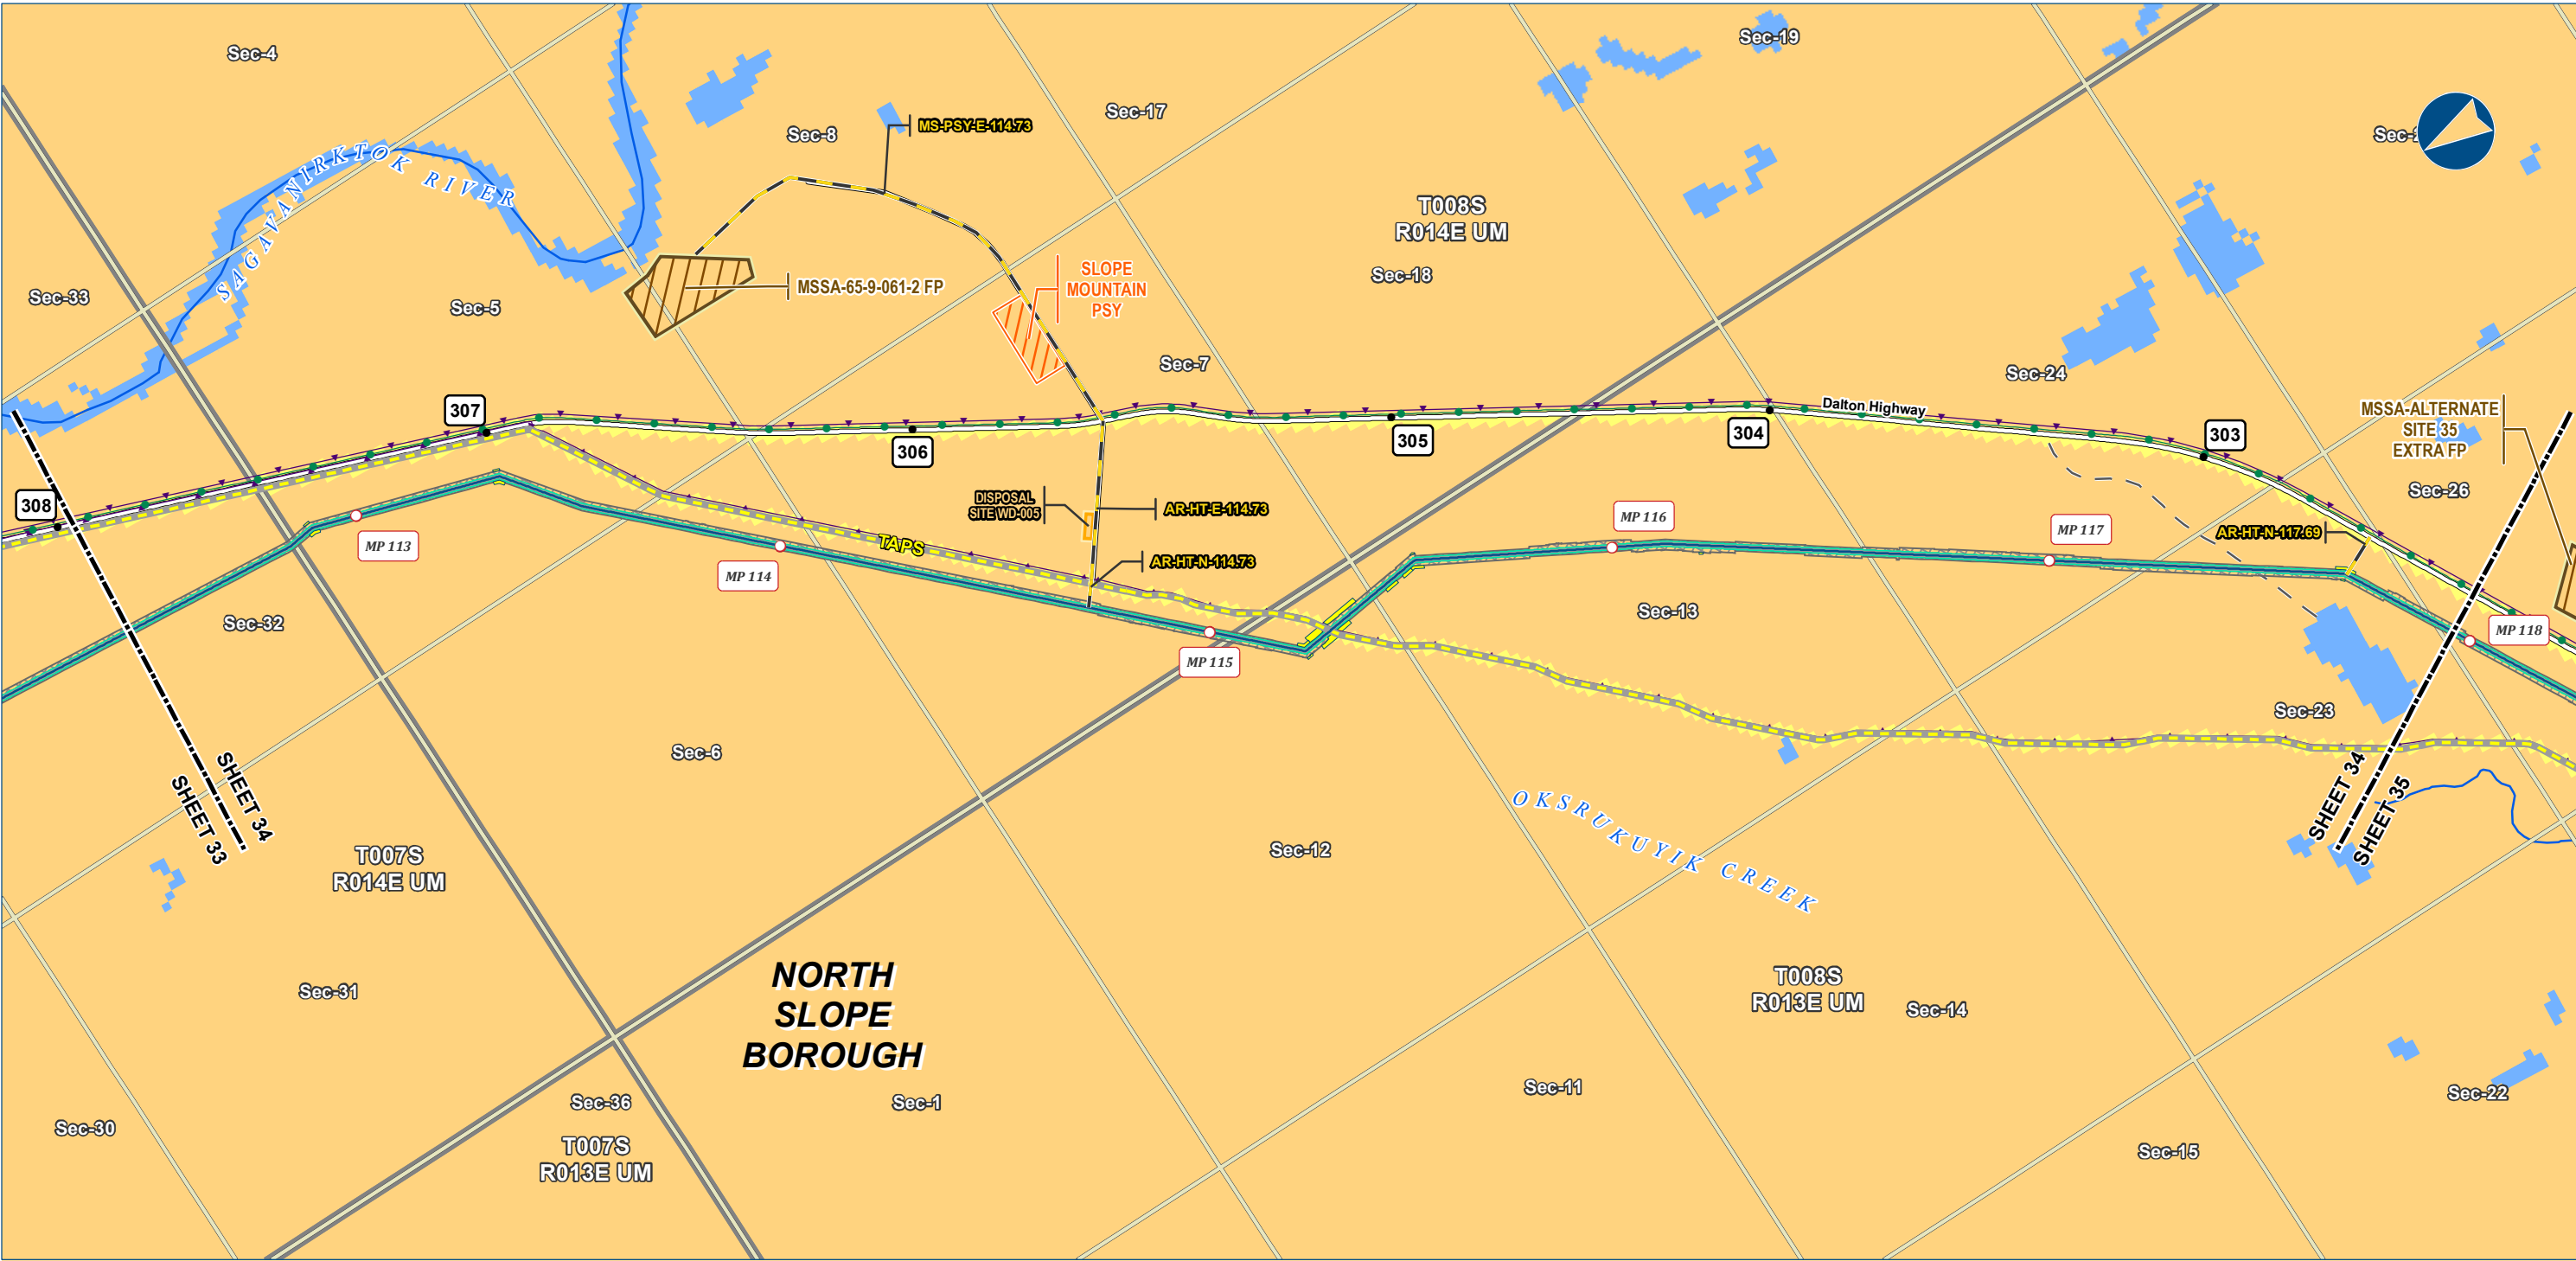

Alaska LNG Project

Legend

PIPELINE

- Alaska LNG Rev C2 Route
- Access Road - Gravel

EXISTING FEATURES

- Existing Roads
- Off Road Trails
- TAPS
- Existing Pipeline
- Buried Cable
- Borough / Census Area

Land Use Type

- Open Land
- Open Water
- Developed

PERMANENT ROW

- Permanent ROW
- Construction ROW
- ATWS
- Pipe Storage Yard (PSY)
- Disposal Site
- Material Site Study Area (MSSA)

Section

- Township
- NHD Flowline


ALASKA LNG PROJECT		
Land Use Classification		
Mainline Rev C2 Route		
BOROUGH:	NORTH SLOPE	DRAWN BY: AGDC
STATE:	ALASKA	CHECKED BY:
REV. NO.:	REVISION	DATE
A	ISSUED FOR REVIEW	2017-03-13
PRELIMINARY		
1:24,000		
DATE: 2017-03-13	PROJECTION: NAD83 NSRS2007 ALASKAZONE4 FTUS 54392	

DISCLAIMER

The information contained herein is for informational or planning purposes only. It does not nor should it be deemed to be an offer, request or proposals for rights or occupation of any kind. The Alaska LNG Project Participants and their respective officers, employees and agents, make no warranty, implied or otherwise, nor accept any liability, as to the accuracy or completeness of the information contained in these documents, drawings or electronic files. Do not remove or delete this note from document, drawing or electronic file.

DWG: RR8_APPENDIX_A1_MAINLINE_REV_C2_CL

SHEET: 34

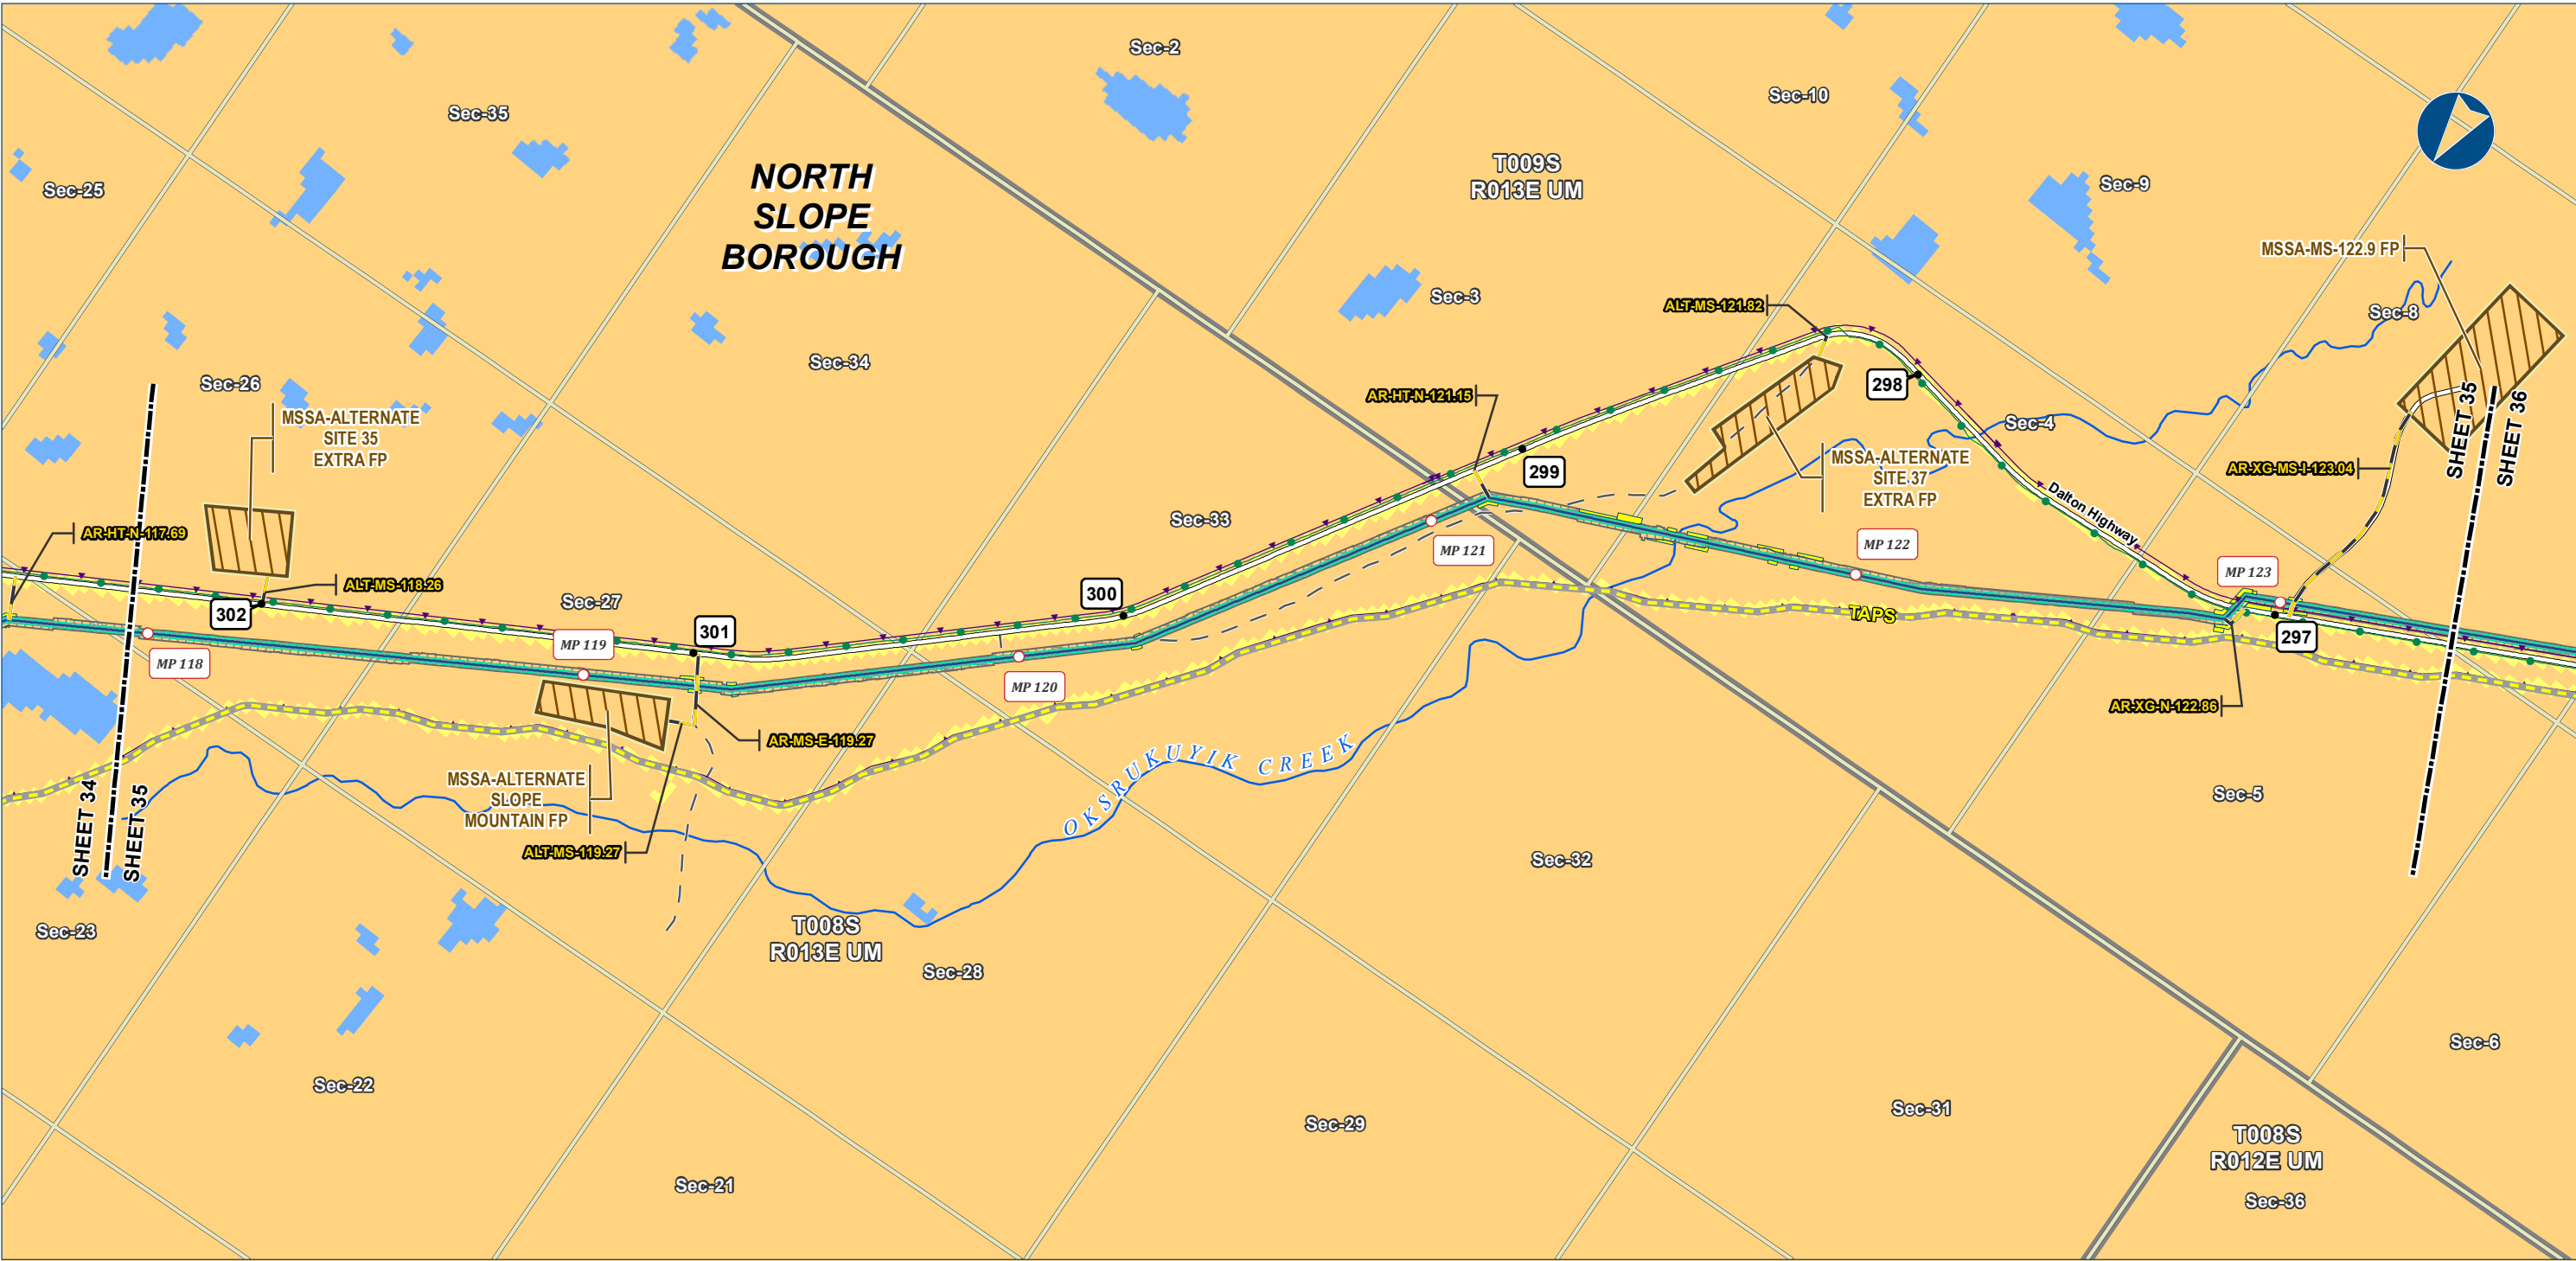

Legend

PIPELINE

- Alaska LNG Rev C2 Route
- Access Road - Gravel

EXISTING FEATURES

- Existing Roads
- Off Road Trails
- TAPS
- Existing Pipeline
- Buried Cable
- Borough / Census Area

Land Use Type

- Open Land
- Open Water
- Developed

Section

- Township
- NHD Flowline

Permanent ROW

Construction ROW

ATWS

Material Site Study Area (MSSA)

ALASKA LNG PROJECT Land Use Classification Mainline Rev C2 Route		
BOROUGH:	NORTH SLOPE	DRAWN BY: AGDC
STATE:	ALASKA	CHECKED BY:
REV. NO.:	REVISION	DATE
A	ISSUED FOR REVIEW	2017-03-13
PRELIMINARY		
1:24,000		
DATE:	2017-03-13	PROJECTION: NAD83 NSRS2007 ALASKAZONE4 FTUS 54392

DISCLAIMER

The information contained herein is for informational or planning purposes only, It does not nor should it be deemed to be an offer, request or proposals for rights or occupation of any kind. The Alaska LNG Project Participants and their respective officers, employees and agents, make no warranty, implied or otherwise, nor accept any liability, as to the accuracy or completeness of the information contained in these documents, drawings or electronic files. Do not remove or delete this note from document, drawing or electronic file.

DWG: RR8_APPENDIX_A1_MAINLINE_REV_C2_CL

SHEET: 35



Alaska LNG Project

Legend

PIPELINE

- Alaska LNG Rev C2 Route
- Access Road - Gravel

EXISTING FEATURES

- Existing Roads
- TAPS
- Existing Pipeline
- Buried Cable
- Borough / Census Area

Section

- Township
- NHD Flowline

Land Use Type

- Open Land
- Open Water
- Developed

Other Features

- Permanent ROW
- Construction ROW
- ATWS
- Material Site Study Area (MSSA)


ALASKA LNG PROJECT Land Use Classification Mainline Rev C2 Route		
BOROUGH:	NORTH SLOPE	DRAWN BY: AGDC
STATE:	ALASKA	CHECKED BY:
REV. NO.:	REVISION	DATE
A	ISSUED FOR REVIEW	2017-03-13
PRELIMINARY		
1:24,000		
0 1/4 1/2 Miles		
DATE: 2017-03-13	PROJECTION: NAD83 NSRS2007 ALASKAZONE4 FTUS 54392	

DISCLAIMER

The information contained herein is for informational or planning purposes only. It does not nor should it be deemed to be an offer, request or proposals for rights or occupation of any kind. The Alaska LNG Project Participants and their respective officers, employees and agents, make no warranty, implied or otherwise, nor accept any liability, as to the accuracy or completeness of the information contained in these documents, drawings or electronic files. Do not remove or delete this note from document, drawing or electronic file.

DWG: RR8_APPENDIX_A1_MAINLINE_REV_C2_CL

SHEET: 36

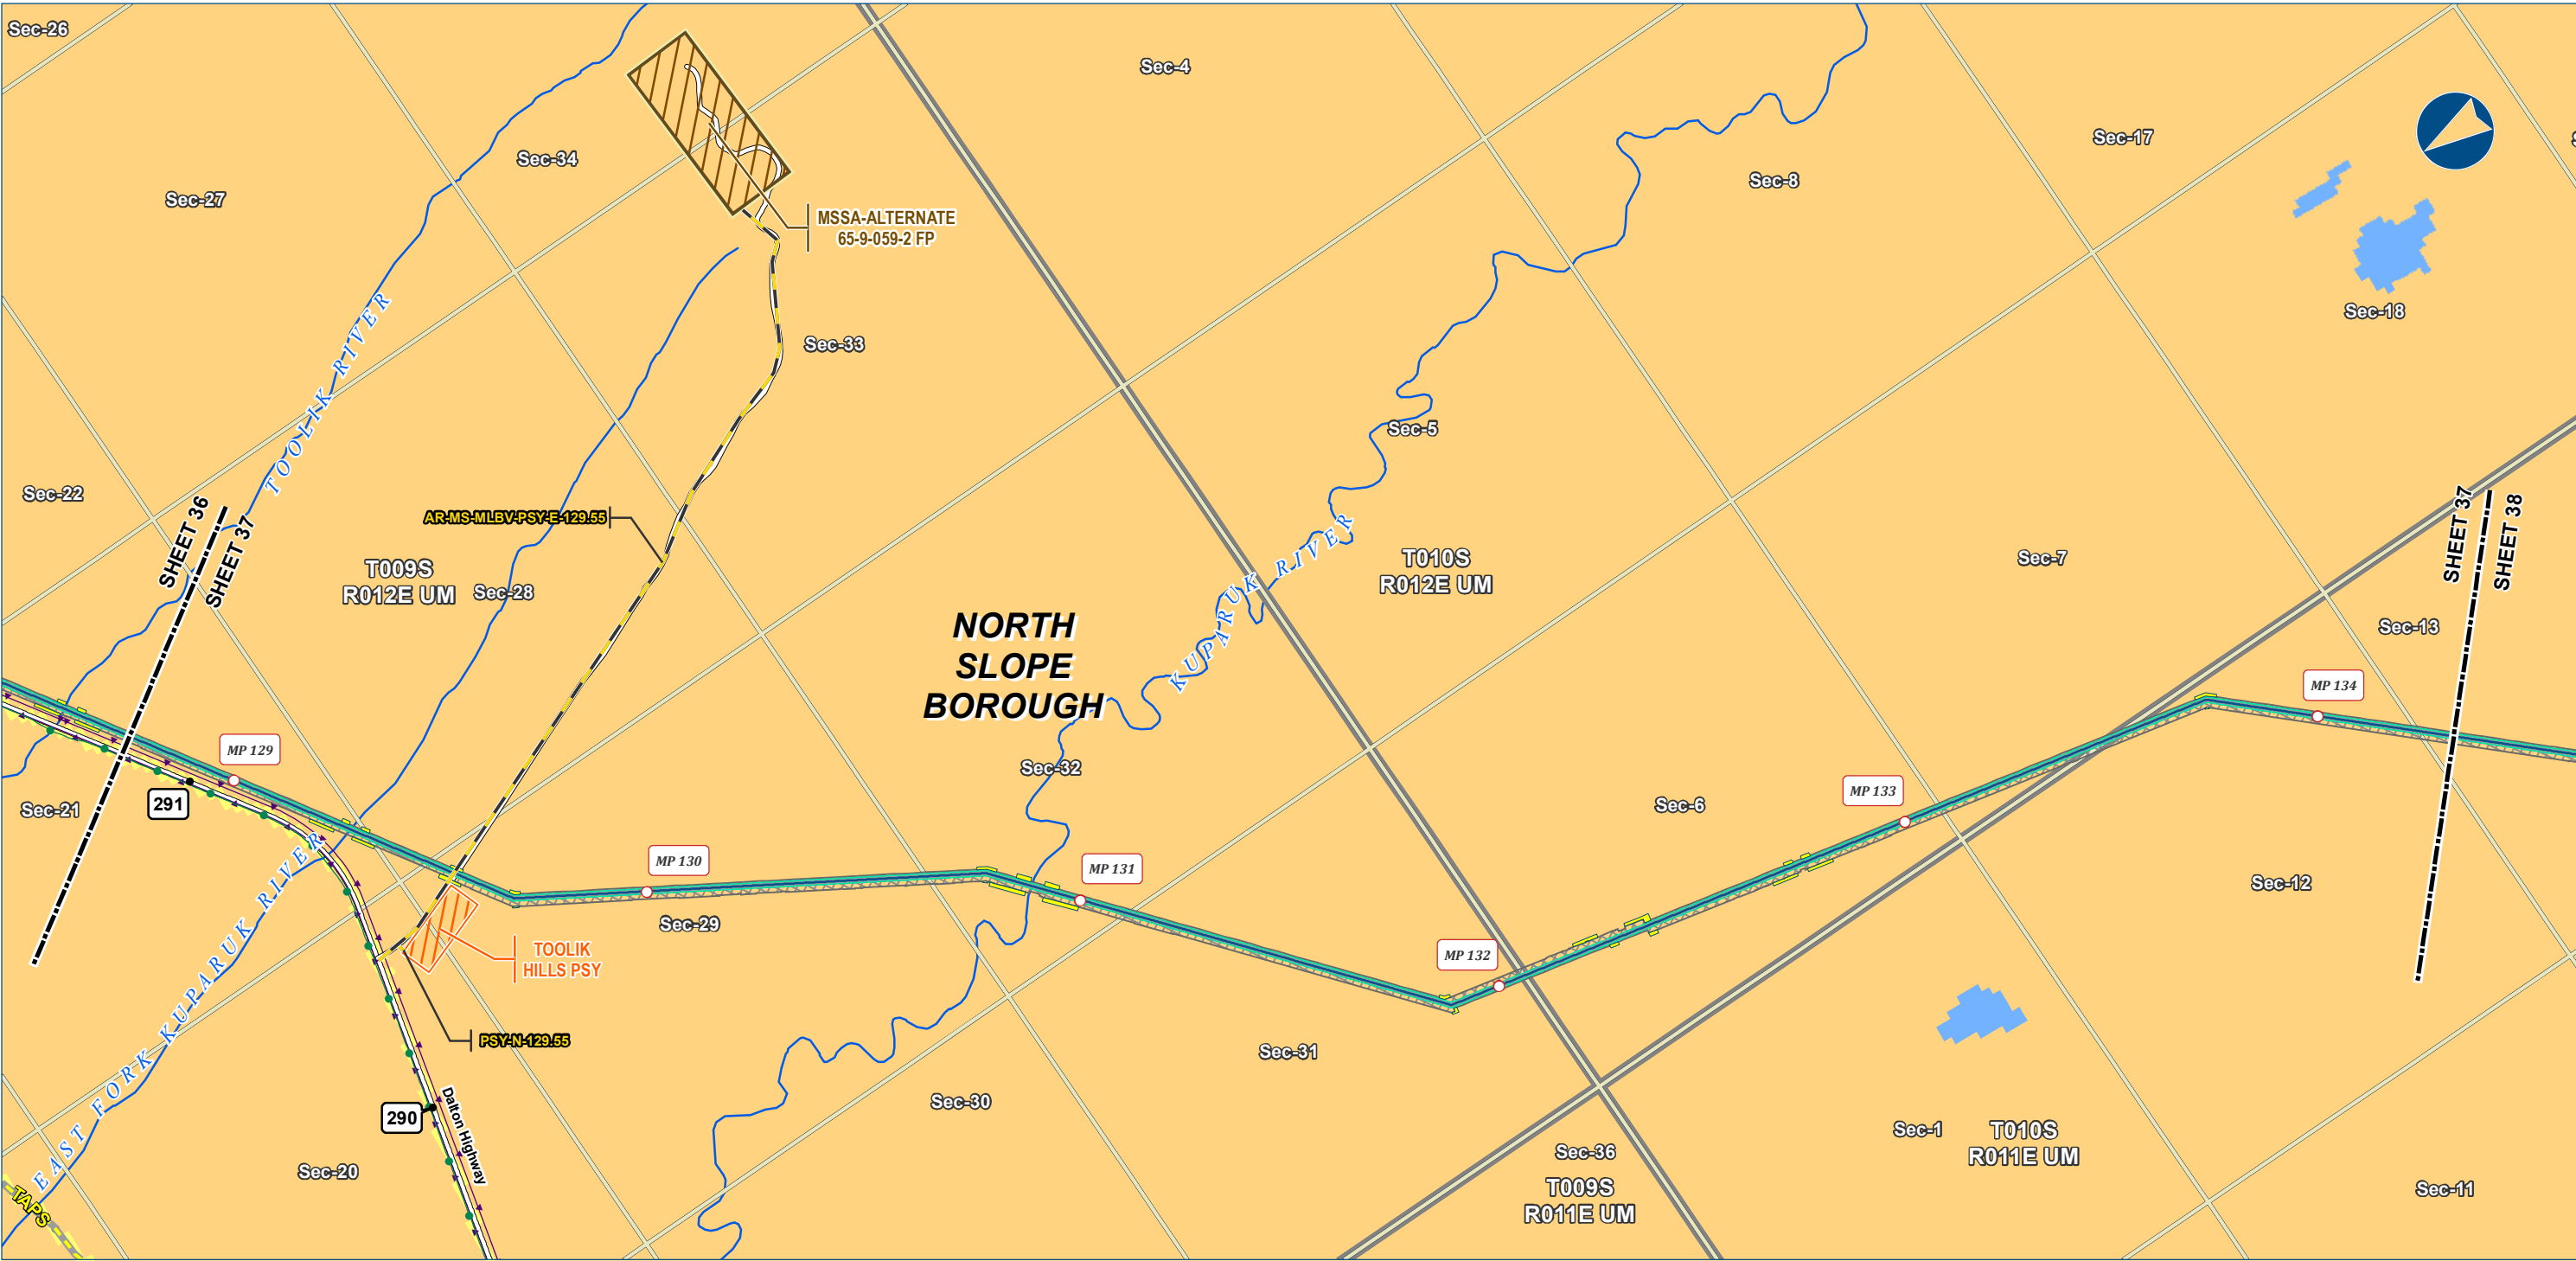

Legend

PIPELINE

- Alaska LNG Rev C2 Route
- Access Road - Gravel

EXISTING FEATURES

- Existing Roads
- TAPS
- Existing Pipeline
- Buried Cable
- Borough / Census Area

Land Use Type

- Open Land
- Open Water
- Developed

Section

- Township
- NHD Flowline

Other Features


- Permanent ROW
- Construction ROW
- ATWS
- Pipe Storage Yard (PSY)
- Material Site Study Area (MSSA)

ALASKA LNG PROJECT Land Use Classification Mainline Rev C2 Route		
BOROUGH:	NORTH SLOPE	DRAWN BY: AGDC
STATE:	ALASKA	CHECKED BY:
REV. NO.:	REVISION	DATE
A	ISSUED FOR REVIEW	2017-03-13
PRELIMINARY		
1:24,000 0 1/4 1/2 Miles		
DATE: 2017-03-13	PROJECTION: NAD83 NSRS2007 ALASKAZONE4 FTUS 54392	

DISCLAIMER

The information contained herein is for informational or planning purposes only. It does not nor should it be deemed to be an offer, request or proposals for rights or occupation of any kind. The Alaska LNG Project Participants and their respective officers, employees and agents, make no warranty, implied or otherwise, nor accept any liability, as to the accuracy or completeness of the information contained in these documents, drawings or electronic files. Do not remove or delete this note from document, drawing or electronic file.

DWG: RR8_APPENDIX_A1_MAINLINE_REV_C2_CL SHEET: 37

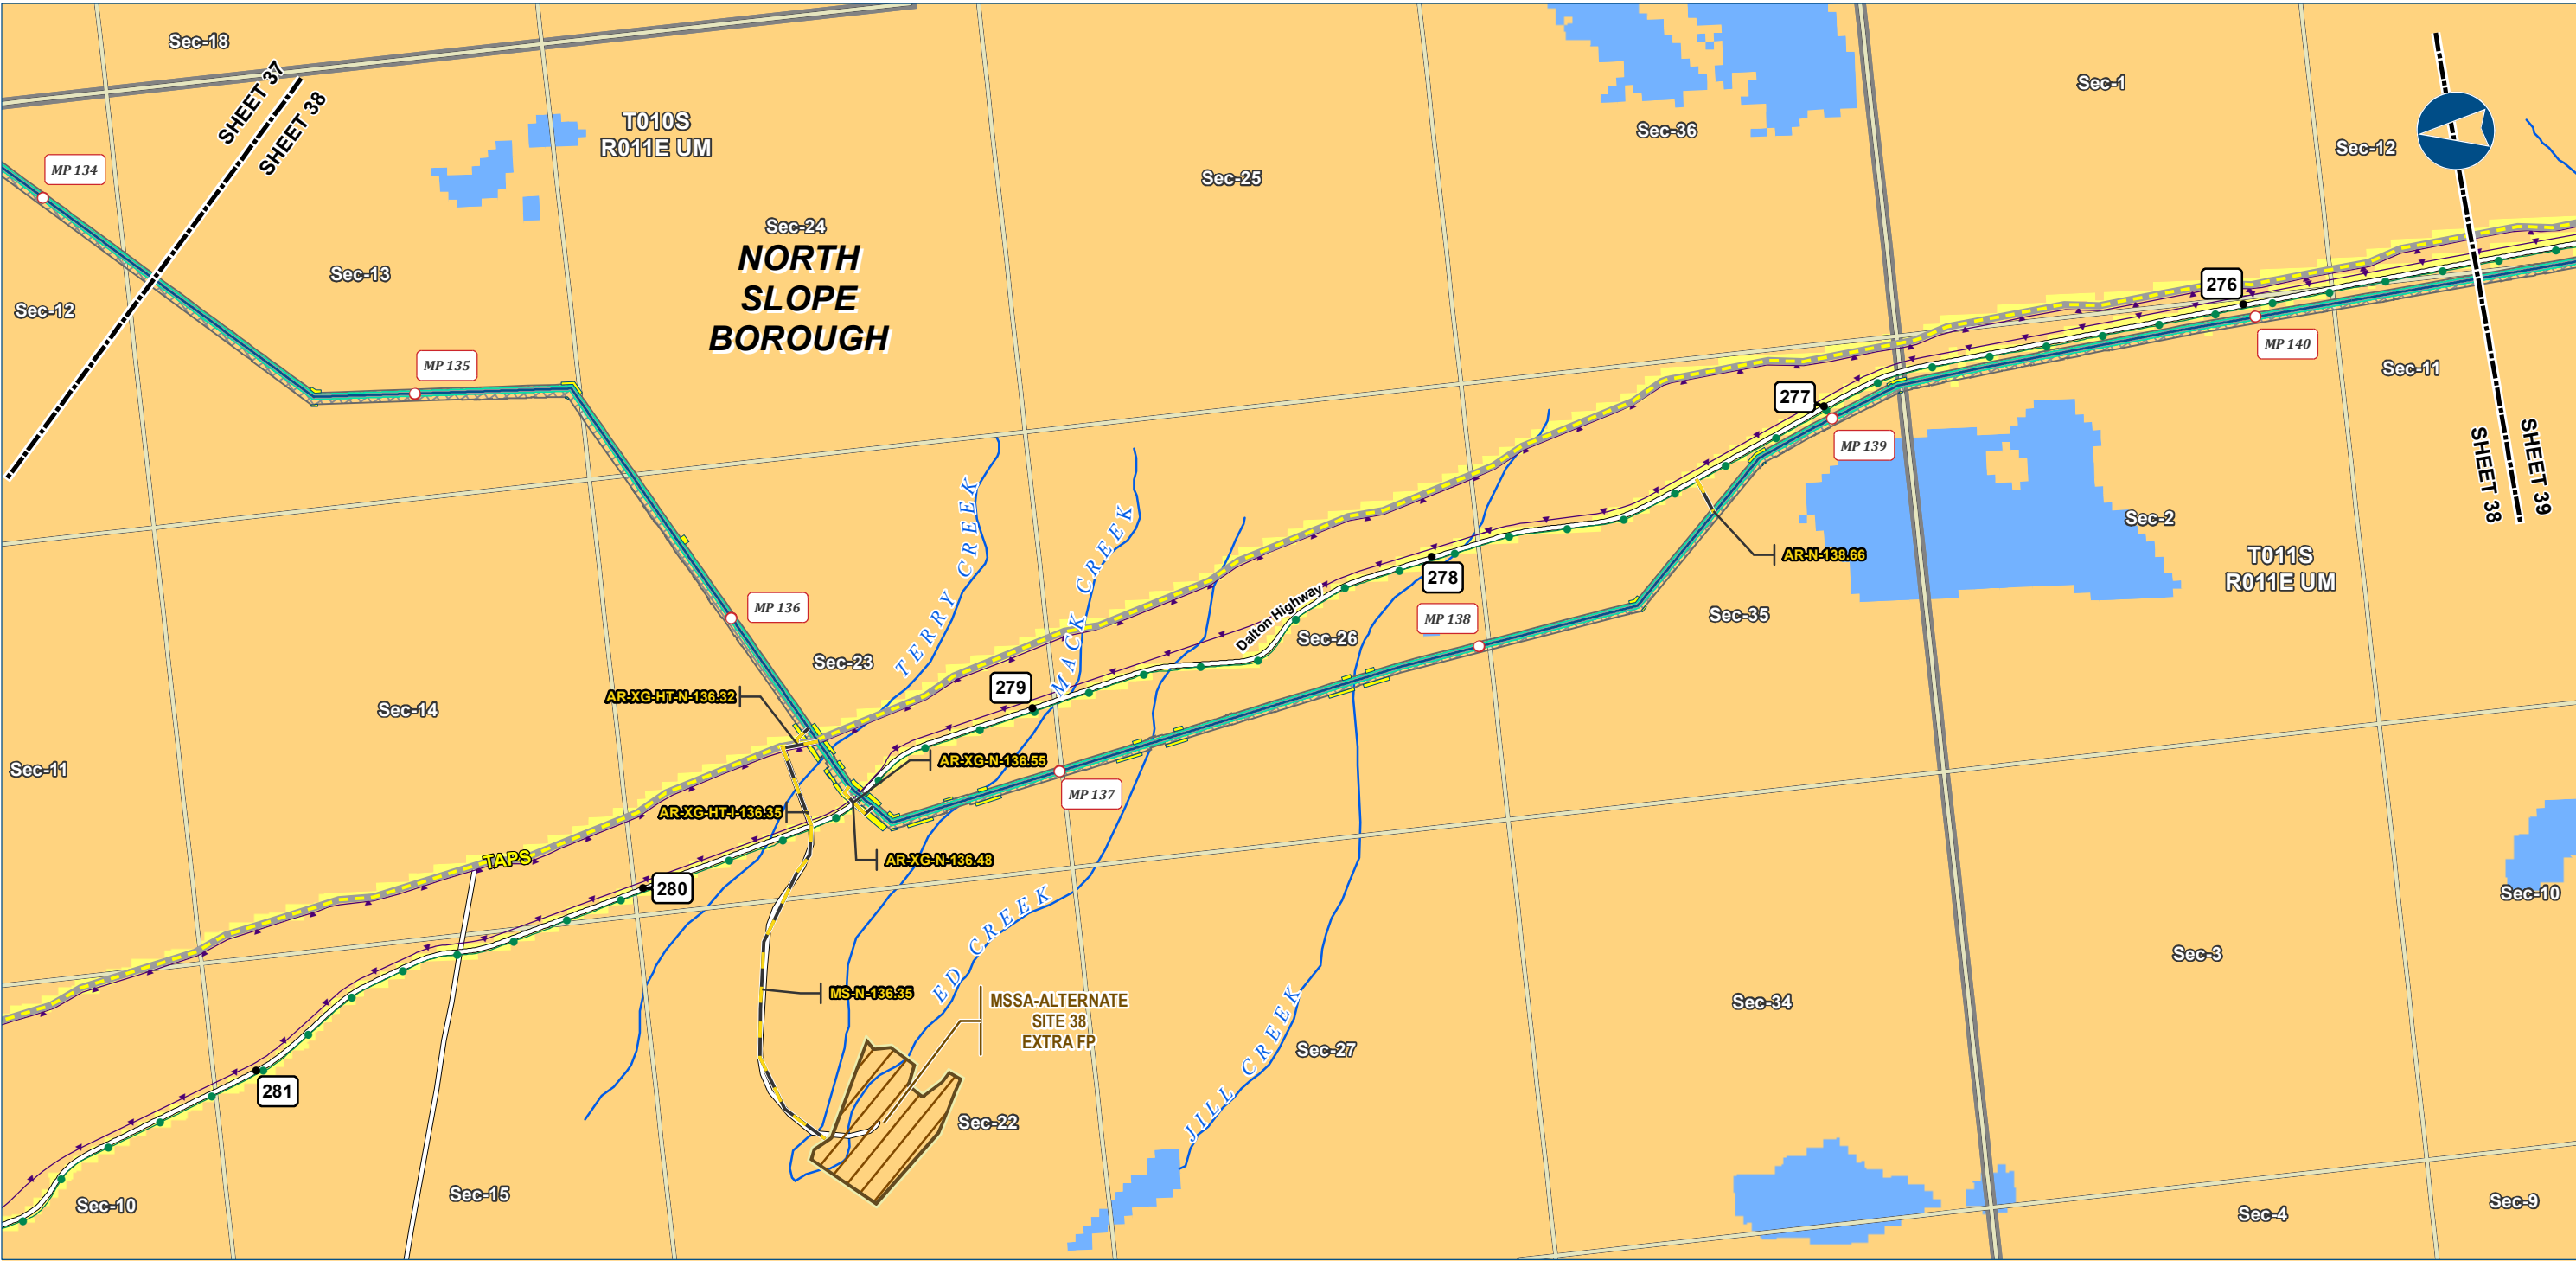

Alaska LNG Project

Legend

PIPELINE

- Alaska LNG Rev C2 Route
- Access Road - Gravel

EXISTING FEATURES

- Existing Roads
- TAPS
- Existing Pipeline
- Buried Cable
- Borough / Census Area

Section

- Township
- NHD Flowline

Land Use Type

- Open Land
- Open Water
- Developed

Permanent ROW

Construction ROW

ATWS


Material Site Study Area (MSSA)

ALASKA LNG PROJECT Land Use Classification Mainline Rev C2 Route		
BOROUGH:	NORTH SLOPE	DRAWN BY: AGDC
STATE:	ALASKA	CHECKED BY:
REV. NO.:	REVISION	DATE
A	ISSUED FOR REVIEW	2017-03-13
PRELIMINARY		
1:24,000 0 1/4 1/2 Miles		
DATE: 2017-03-13	PROJECTION: NAD83 NSRS2007 ALASKAZONE4 FTUS 54392	

DISCLAIMER

The information contained herein is for informational or planning purposes only. It does not nor should it be deemed to be an offer, request or proposals for rights or occupation of any kind. The Alaska LNG Project Participants and their respective officers, employees and agents, make no warranty, implied or otherwise, nor accept any liability, as to the accuracy or completeness of the information contained in these documents, drawings or electronic files. Do not remove or delete this note from document, drawing or electronic file.

DWG: RR8_APPENDIX_A1_MAINLINE_REV_C2_CL SHEET: 38

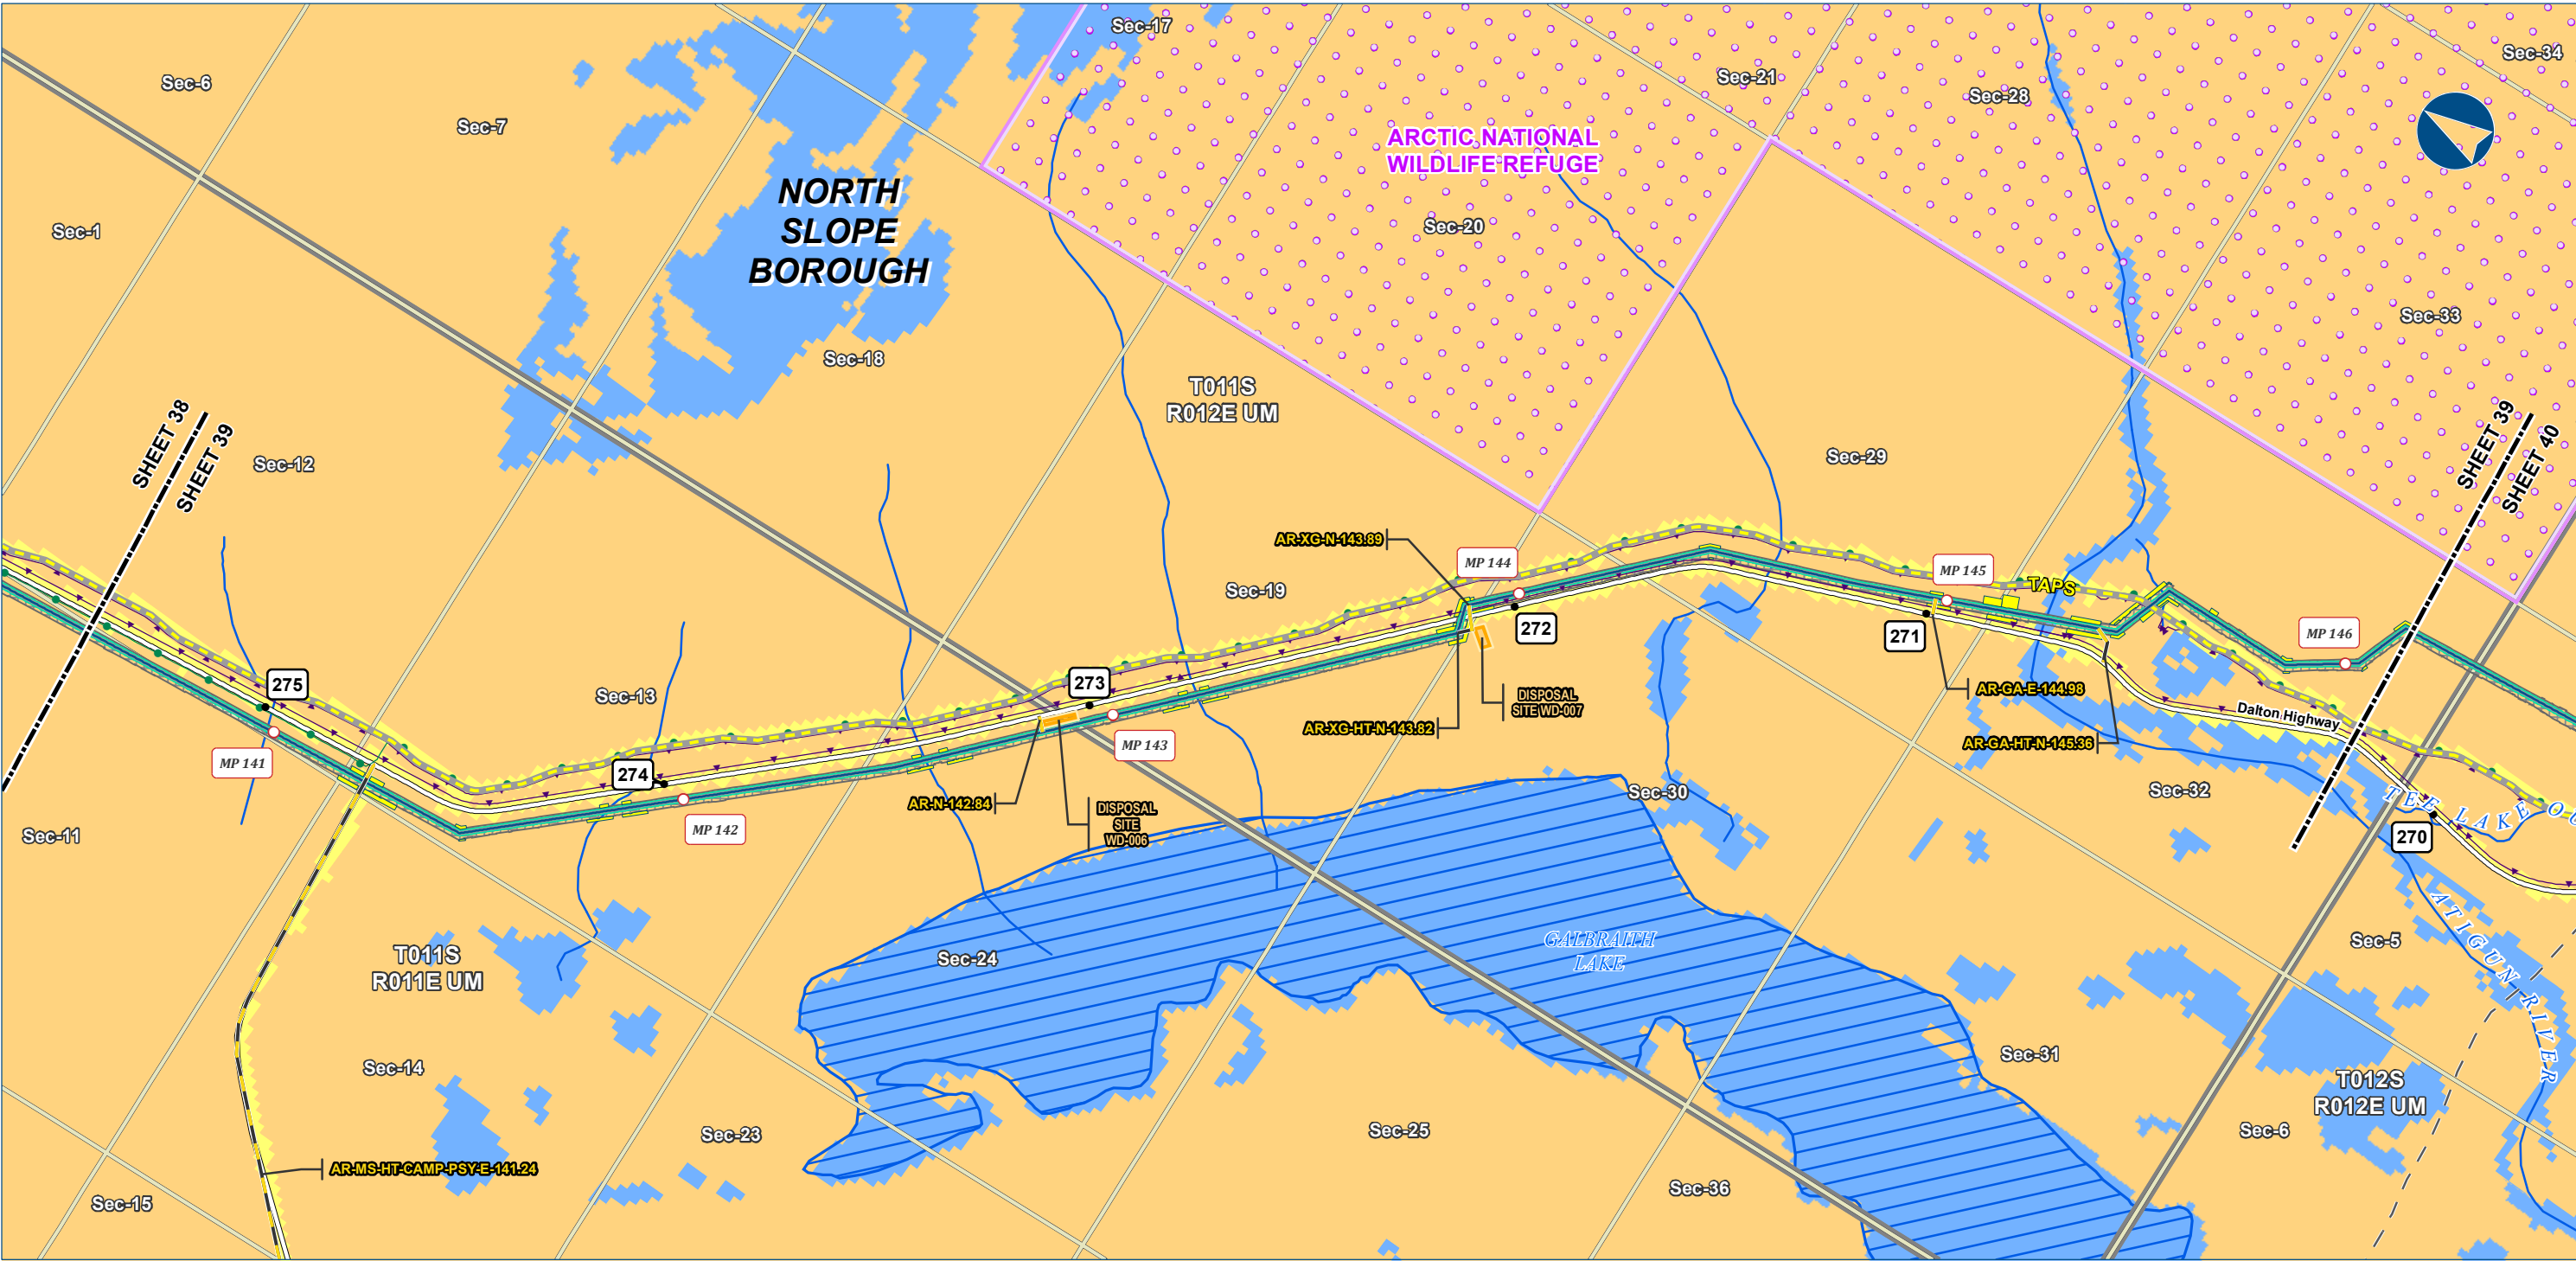

Alaska LNG Project

Legend

PIPELINE

- Alaska LNG Rev C2 Route
- Access Road - Gravel

EXISTING FEATURES

- Permanent ROW
- Construction ROW
- ATWS
- Disposal Site
- Existing Roads
- Off Road Trails
- TAPS
- Existing Pipeline
- Buried Cable
- Borough / Census Area
- Conservation Lands

Land Use Type

- Open Land
- Open Water
- Developed

Section

- Township
- NHD Area - Stream/River
- NHD Flowline

ALASKA LNG PROJECT Land Use Classification Mainline Rev C2 Route		
BOROUGH:	NORTH SLOPE	DRAWN BY: AGDC
STATE:	ALASKA	CHECKED BY:
REV. NO.:	REVISION	DATE
A	ISSUED FOR REVIEW	2017-03-13
PRELIMINARY		
1:24,000 0 1/4 1/2 Miles		
DATE: 2017-03-13	PROJECTION: NAD83 NSRS2007 ALASKAZONE4 FTUS 54392	

DISCLAIMER

The information contained herein is for informational or planning purposes only, It does not nor should it be deemed to be an offer, request or proposals for rights or occupation of any kind. The Alaska LNG Project Participants and their respective officers, employees and agents, make no warranty, implied or otherwise, nor accept any liability, as to the accuracy or completeness of the information contained in these documents, drawings or electronic files. Do not remove or delete this note from document, drawing or electronic file.

DWG: RR8_APPENDIX_A1_MAINLINE_REV_C2_CL SHEET: 39



Legend

PIPELINE

- Alaska LNG Rev C2 Route
- Access Road - Gravel
- Mainline Blockvalve

EXISTING FEATURES

- Existing Roads
- Off Road Trails
- TAPS
- Existing Pipeline
- Buried Cable
- Borough / Census Area
- Conservation Lands
- Alaska DOT Place Names

Land Use Type

- Open Land
- Open Water
- Developed

PERMANENT ROW

- Permanent ROW
- Construction ROW
- ATWS
- Compressor Station
- Camp
- Disposal Site
- Material Site Study Area (MSSA)

Section


- Township
- NHD Area - Stream/River
- NHD Flowline

ALASKA LNG PROJECT Land Use Classification Mainline Rev C2 Route		
BOROUGH:	NORTH SLOPE	DRAWN BY: AGDC
STATE:	ALASKA	CHECKED BY:
REV. NO.:	REVISION	DATE
A	ISSUED FOR REVIEW	2017-03-13
PRELIMINARY		
1:24,000 0 1/4 1/2 Miles		
DATE: 2017-03-13	PROJECTION:	NAD83 NSRS2007 ALASKAZONE4 FTUS 54392

DISCLAIMER

The information contained herein is for informational or planning purposes only. It does not nor should it be deemed to be an offer, request or proposals for rights or occupation of any kind. The Alaska LNG Project Participants and their respective officers, employees and agents, make no warranty, implied or otherwise, nor accept any liability, as to the accuracy or completeness of the information contained in these documents, drawings or electronic files. Do not remove or delete this note from document, drawing or electronic file.

DWG: RR8_APPENDIX_A1_MAINLINE_REV_C2_CL SHEET: 40

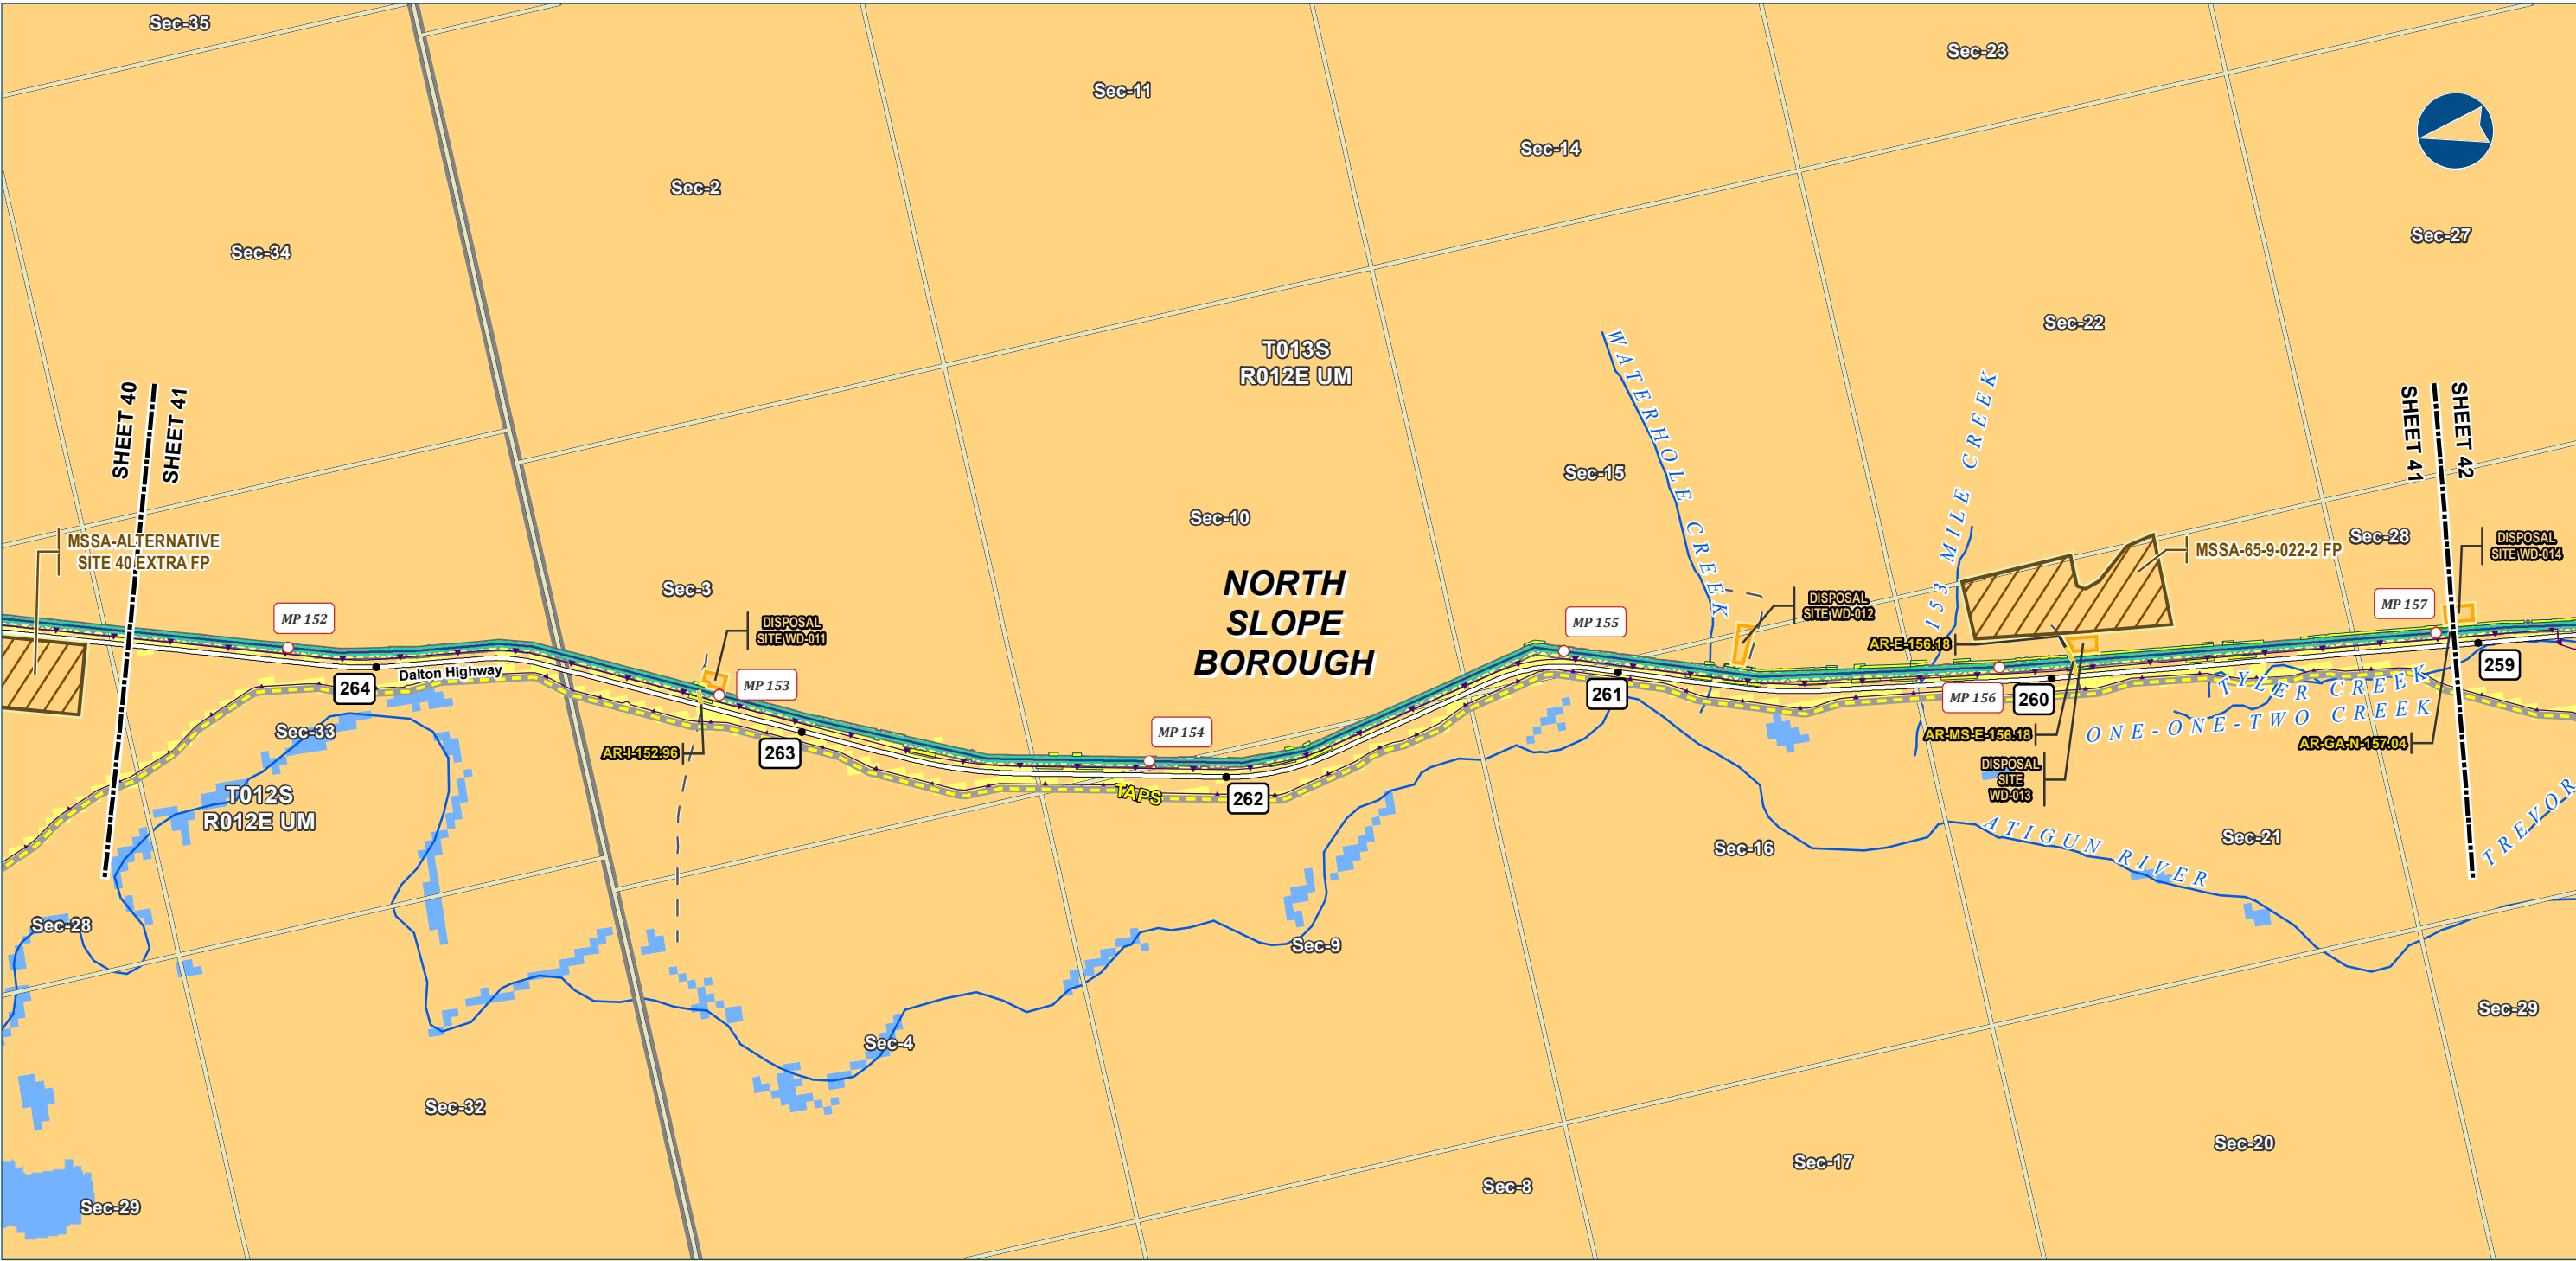

Alaska LNG Project

Legend

PIPELINE

- Alaska LNG Rev C2 Route
- Access Road - Gravel

EXISTING FEATURES

- Existing Roads
- Off Road Trails
- TAPS
- Buried Cable
- Borough / Census Area

Section

- Township
- NHD Flowline

Land Use Type

- Open Land
- Open Water
- Developed

Other Features

- Permanent ROW
- Construction ROW
- ATWS
- Disposal Site
- Material Site Study Area (MSSA)


ALASKA LNG PROJECT Land Use Classification Mainline Rev C2 Route		
BOROUGH:	NORTH SLOPE	DRAWN BY: AGDC
STATE:	ALASKA	CHECKED BY:
REV. NO.:	REVISION	DATE
A	ISSUED FOR REVIEW	2017-03-13
PRELIMINARY		
1:24,000 0 1/4 1/2 Miles		
DATE: 2017-03-13	PROJECTION:	NAD83 NSRS2007 ALASKAZONE4 FTUS 54392

DISCLAIMER

The information contained herein is for informational or planning purposes only. It does not nor should it be deemed to be an offer, request or proposals for rights or occupation of any kind. The Alaska LNG Project Participants and their respective officers, employees and agents, make no warranty, implied or otherwise, nor accept any liability, as to the accuracy or completeness of the information contained in these documents, drawings or electronic files. Do not remove or delete this note from document, drawing or electronic file.

DWG: RR8_APPENDIX_A1_MAINLINE_REV_C2_CL

SHEET: 41

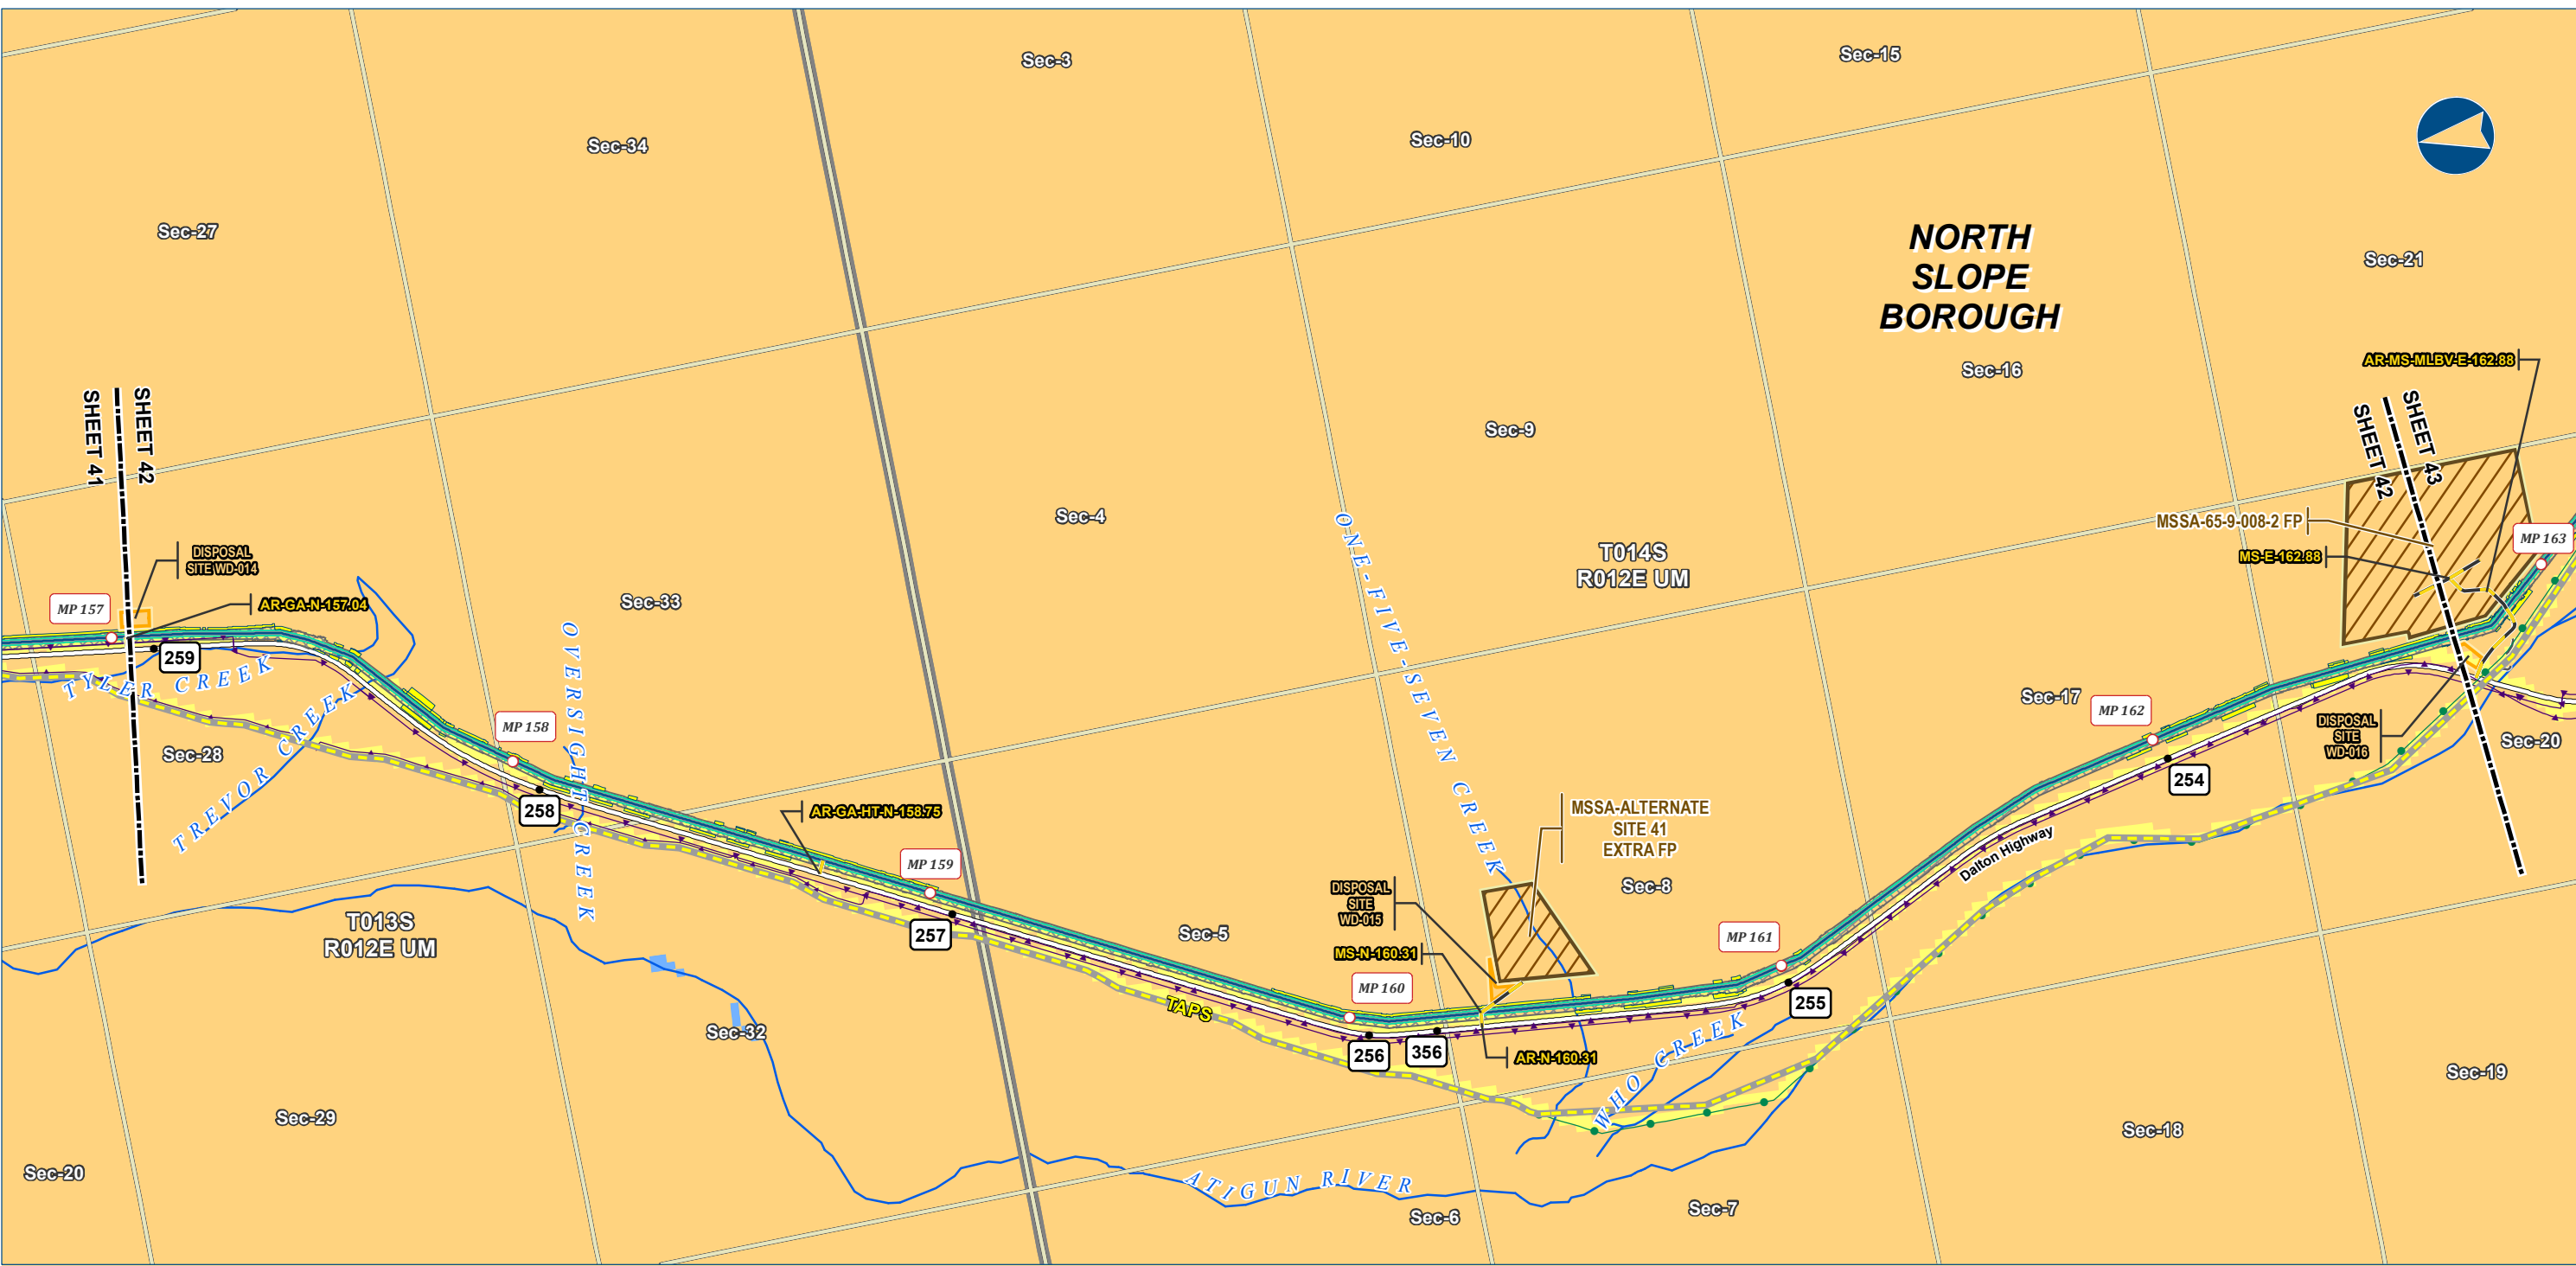

Alaska LNG Project

Legend

PIPELINE

- Alaska LNG Rev C2 Route
- Access Road - Gravel

EXISTING FEATURES

- Existing Roads
- Off Road Trails
- TAPS
- Existing Pipeline
- Buried Cable
- Borough / Census Area

Land Use Type

- Open Land
- Open Water
- Developed

Section

- Township
- NHD Flowline

Permanent ROW

Construction ROW

ATWS

Disposal Site

Material Site Study Area (MSSA)


ALASKA LNG PROJECT Land Use Classification Mainline Rev C2 Route		
BOROUGH:	NORTH SLOPE	DRAWN BY: AGDC
STATE:	ALASKA	CHECKED BY:
REV. NO.:	REVISION	DATE
A	ISSUED FOR REVIEW	2017-03-13
PRELIMINARY		
1:24,000 0 1/4 1/2 Miles		
DATE: 2017-03-13	PROJECTION: NAD83 NSRS2007 ALASKAZONE4 FTUS 54392	

DISCLAIMER

The information contained herein is for informational or planning purposes only. It does not nor should it be deemed to be an offer, request or proposals for rights or occupation of any kind. The Alaska LNG Project Participants and their respective officers, employees and agents, make no warranty, implied or otherwise, nor accept any liability, as to the accuracy or completeness of the information contained in these documents, drawings or electronic files. Do not remove or delete this note from document, drawing or electronic file.

DWG: RR8_APPENDIX_A1_MAINLINE_REV_C2_CL

SHEET: 42

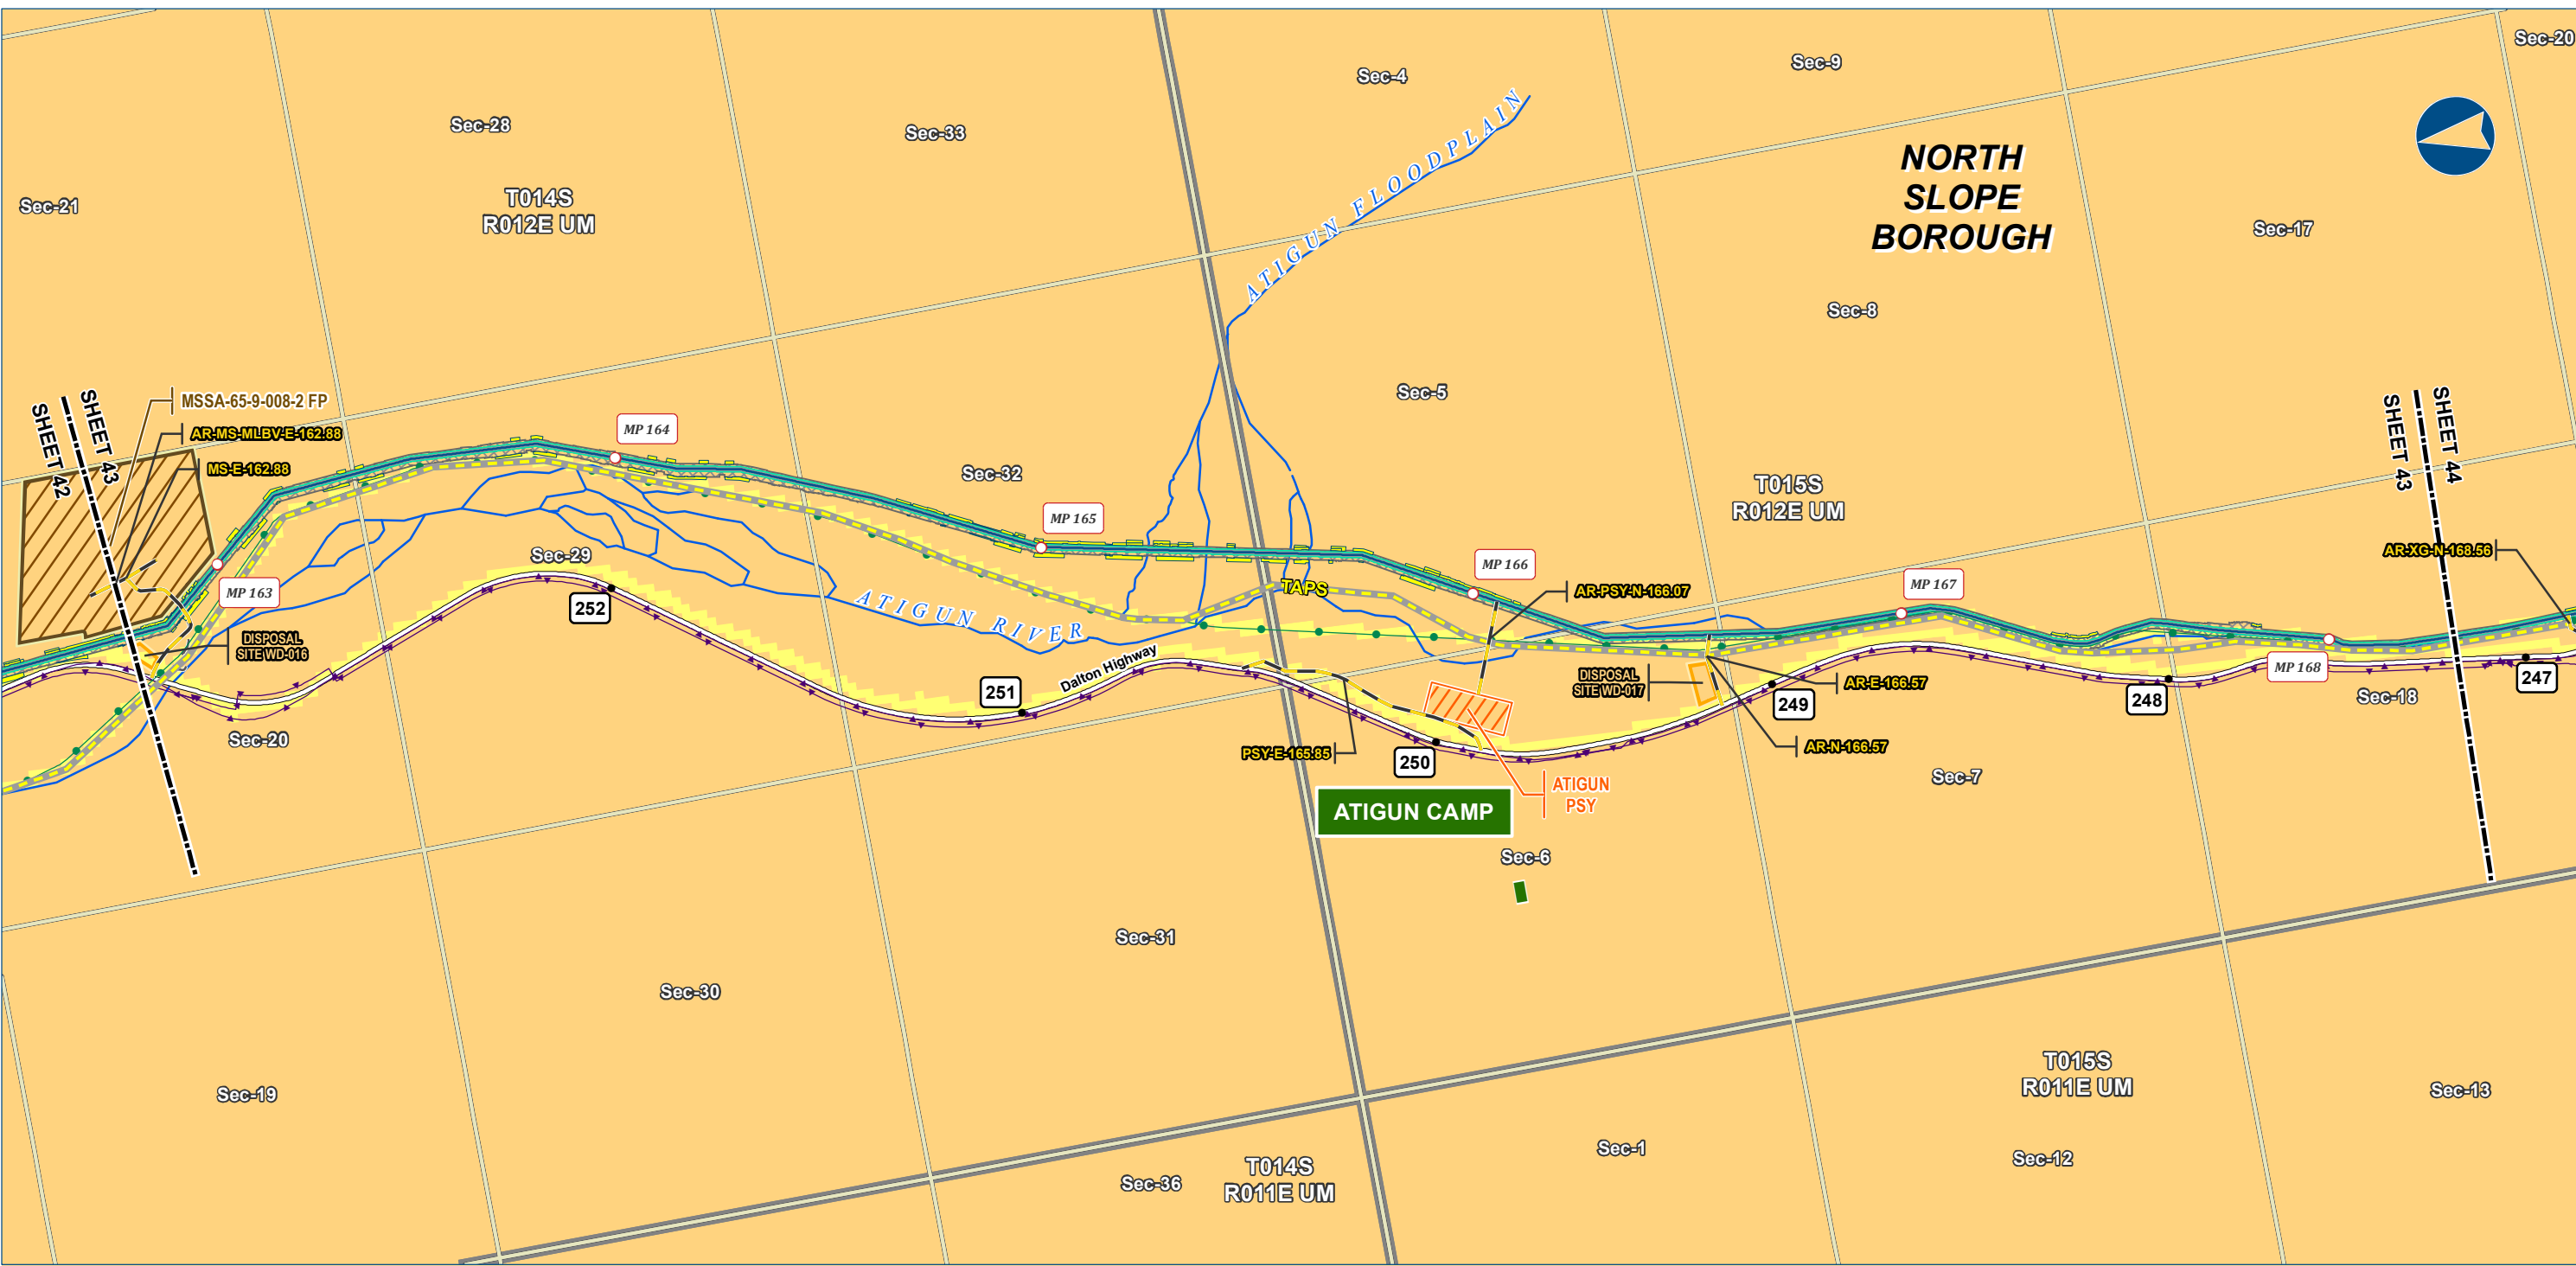

Alaska LNG Project


- Legend**
- PIPELINE**
- Alaska LNG Rev C2 Route
 - Access Road - Gravel
- EXISTING FEATURES**
- Existing Roads
 - Off Road Trails
 - TAPS
 - Existing Pipeline
 - Buried Cable
 - Borough / Census Area
 - Alaska DOT Place Names
- Land Use Type**
- Open Land
 - Developed
- Section**
- Township
 - NHD Flowline
- Other Features**
- Permanent ROW
 - Construction ROW
 - ATWS
 - Pipe Storage Yard (PSY)
 - Disposal Site
 - Material Site Study Area (MSSA)

ALASKA LNG PROJECT Land Use Classification Mainline Rev C2 Route		
BOROUGH:	NORTH SLOPE	DRAWN BY: AGDC
STATE:	ALASKA	CHECKED BY:
REV. NO.:	REVISION	DATE
A	ISSUED FOR REVIEW	2017-03-13
PRELIMINARY		
1:24,000 0 1/4 1/2 Miles		
DATE: 2017-03-13	PROJECTION: NAD83 NSRS2007 ALASKAZONE4 FTUS 54392	

DISCLAIMER

The information contained herein is for informational or planning purposes only. It does not nor should it be deemed to be an offer, request or proposals for rights or occupation of any kind. The Alaska LNG Project Participants and their respective officers, employees and agents, make no warranty, implied or otherwise, nor accept any liability, as to the accuracy or completeness of the information contained in these documents, drawings or electronic files. Do not remove or delete this note from document, drawing or electronic file.

DWG: RR8_APPENDIX_A1_MAINLINE_REV_C2_CL SHEET: 43

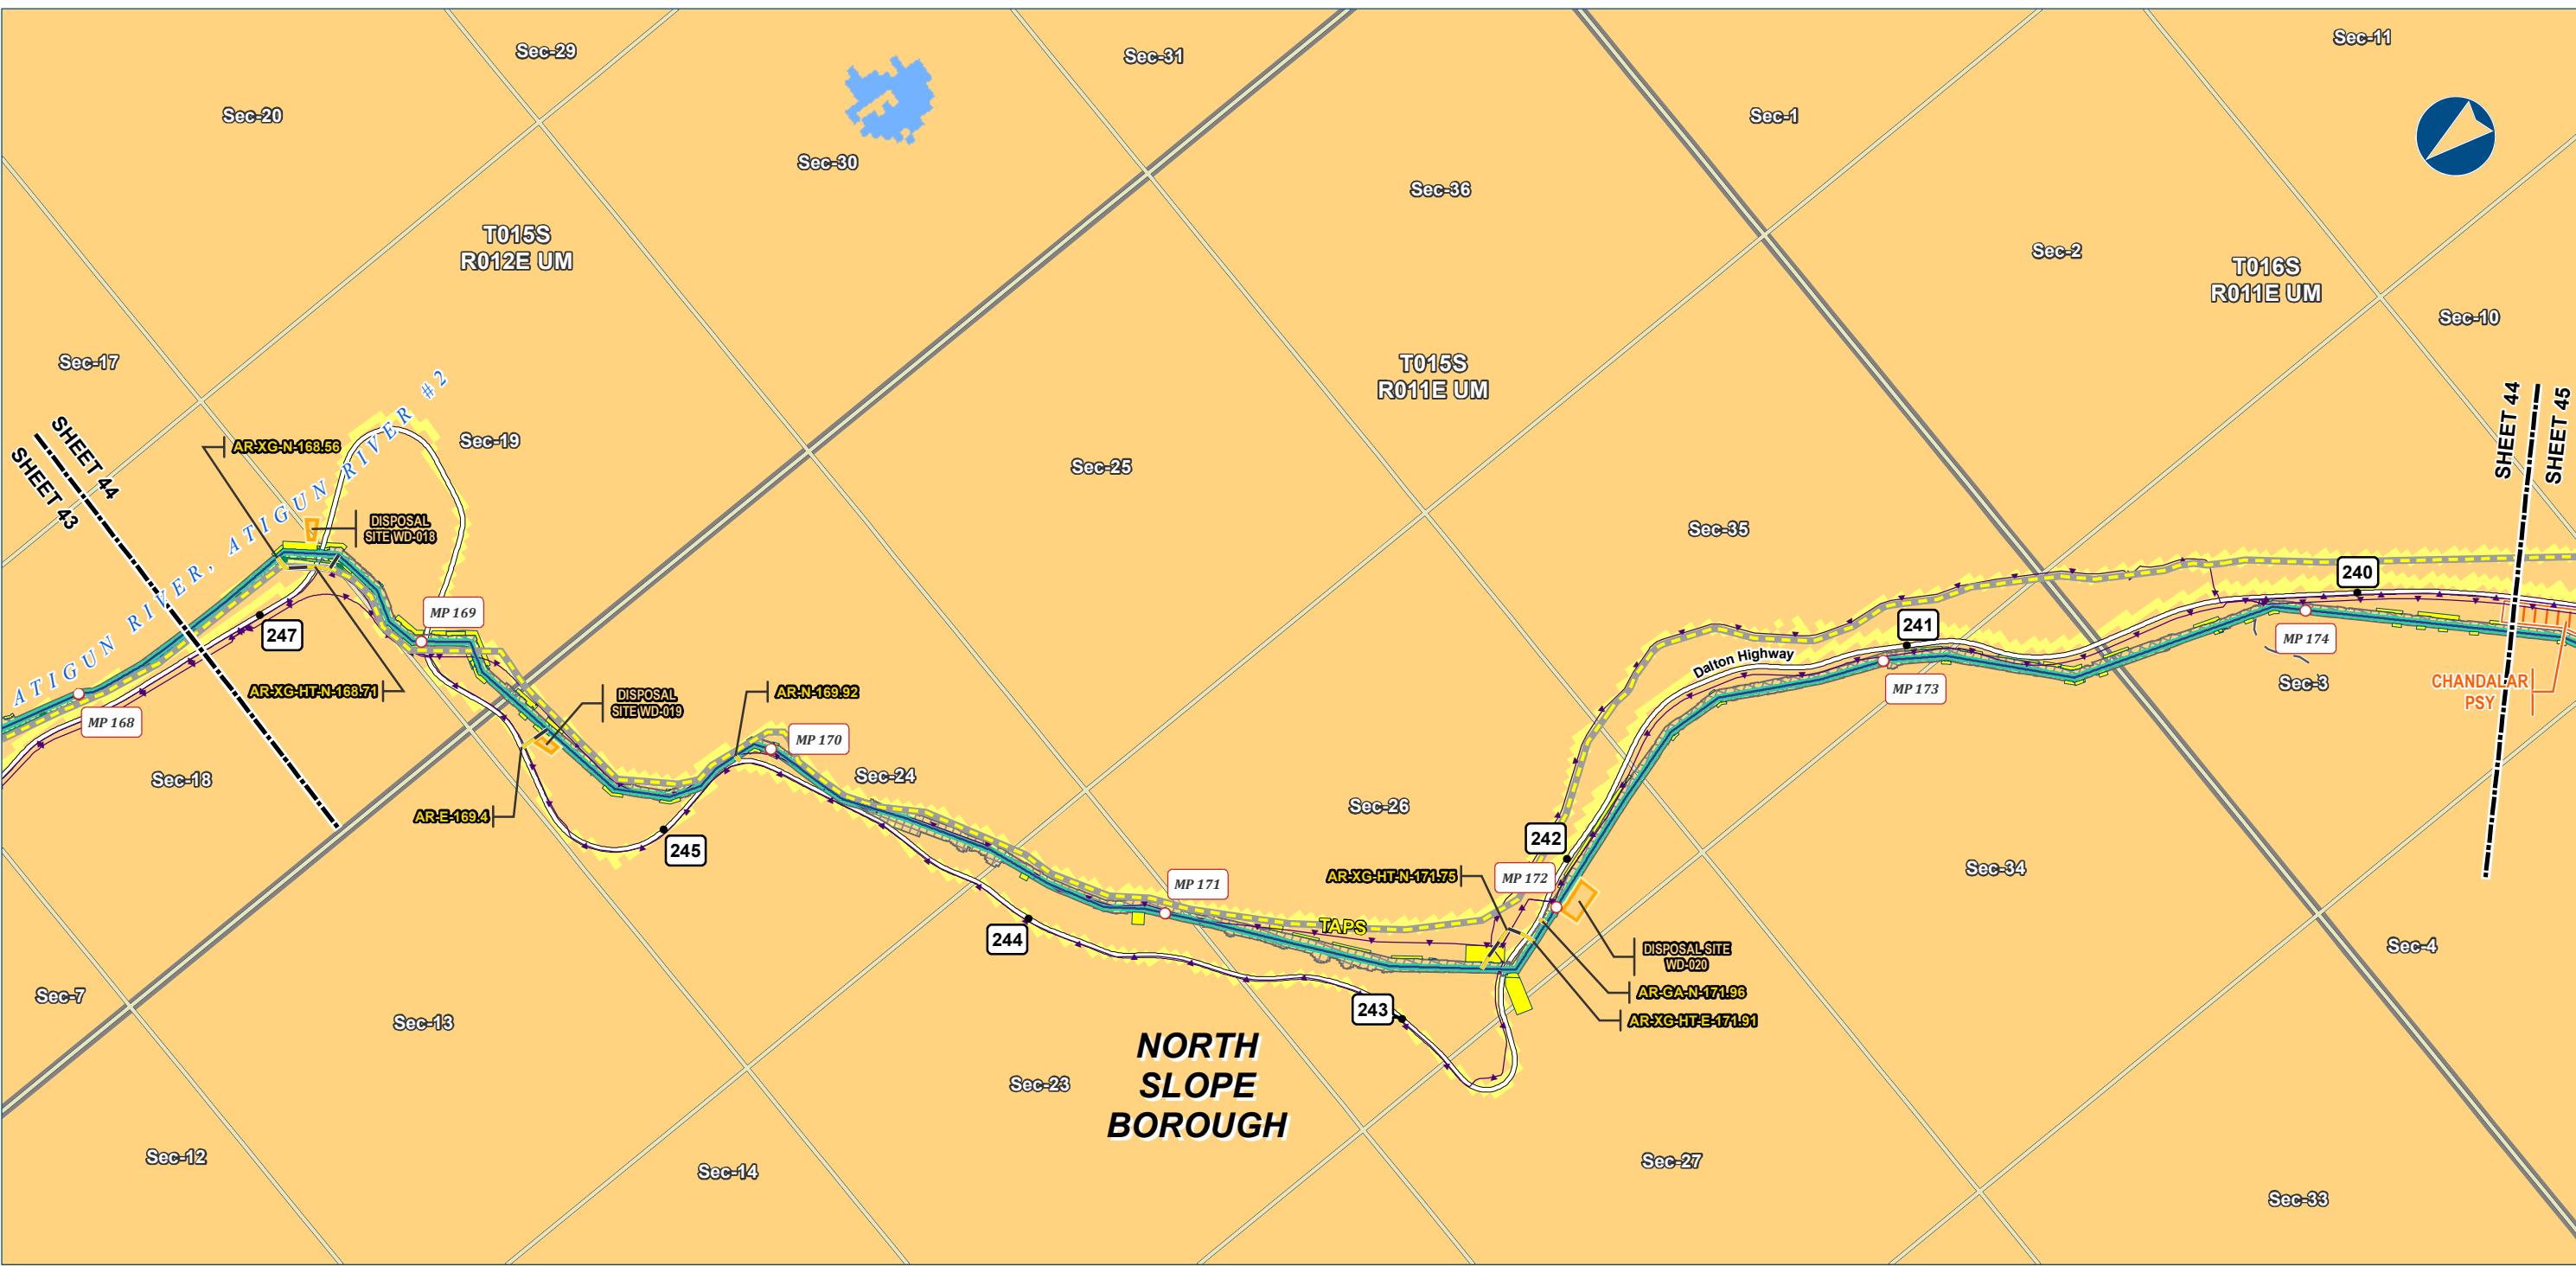

Alaska LNG Project

Legend

PIPELINE

- Alaska LNG Rev C2 Route
- Access Road - Gravel

EXISTING FEATURES

- Existing Roads
- Off Road Trails
- TAPS
- Existing Pipeline
- Buried Cable
- Borough / Census Area

Land Use Type

- Open Land
- Developed

PIPELINE

- Permanent ROW
- Construction ROW
- ATWS
- Pipe Storage Yard (PSY)
- Disposal Site

ALASKA LNG PROJECT Land Use Classification Mainline Rev C2 Route		
BOROUGH:	NORTH SLOPE	DRAWN BY: AGDC
STATE:	ALASKA	CHECKED BY:
REV. NO.:	REVISION	DATE
A	ISSUED FOR REVIEW	2017-03-13
PRELIMINARY		
1:24,000 0 1/4 1/2 Miles		
DATE: 2017-03-13	PROJECTION: NAD83 NSRS2007 ALASKAZONE4 FTUS 54392	

DISCLAIMER

The information contained herein is for informational or planning purposes only. It does not nor should it be deemed to be an offer, request or proposals for rights or occupation of any kind. The Alaska LNG Project Participants and their respective officers, employees and agents, make no warranty, implied or otherwise, nor accept any liability, as to the accuracy or completeness of the information contained in these documents, drawings or electronic files. Do not remove or delete this note from document, drawing or electronic file.

DWG: RR8_APPENDIX_A1_MAINLINE_REV_C2_CL SHEET: 44



Alaska LNG Project


Legend			
PIPELINE		EXISTING FEATURES	
 Alaska LNG Rev C2 Route	 Permanent ROW	 Existing Roads	 Section
 Access Road - Gravel	 Construction ROW	 Off Road Trails	 Township
	 ATWS	 TAPS	 NHD Flowline
	 Pipe Storage Yard (PSY)	 Existing Pipeline	Land Use Type
	 Disposal Site	 Buried Cable	 Forest
	 Material Site Study Area (MSSA)	 Borough / Census Area	 Open Land
			 Open Water
			 Developed

ALASKA LNG PROJECT <i>Land Use Classification</i> <i>Mainline Rev C2 Route</i>		
BOROUGH:	NORTH SLOPE	DRAWN BY: AGDC
STATE:	ALASKA	CHECKED BY:
REV. NO.:	REVISION	DATE
A	ISSUED FOR REVIEW	2017-03-13
PRELIMINARY		
1:24,000		0 1/4 1/2 Miles
DATE: 2017-03-13	PROJECTION:	NAD83 NRSR2007 ALASKAZONE4 FTUS 54392

DISCLAIMER

The information contained herein is for informational or planning purposes only. It does not nor should it be deemed to be an offer, request or proposals for rights or occupation of any kind. The Alaska LNG Project Participants and their respective officers, employees and agents, make no warranty, implied or otherwise, nor accept any liability, as to the accuracy or completeness of the information contained in these documents, drawings or electronic files. Do not remove or delete this note from document, drawing or electronic file.

DWG:	RR8 APPENDIX A1 MAINLINE REV C2 CL	SHEET:	45
-------------	------------------------------------	---------------	----

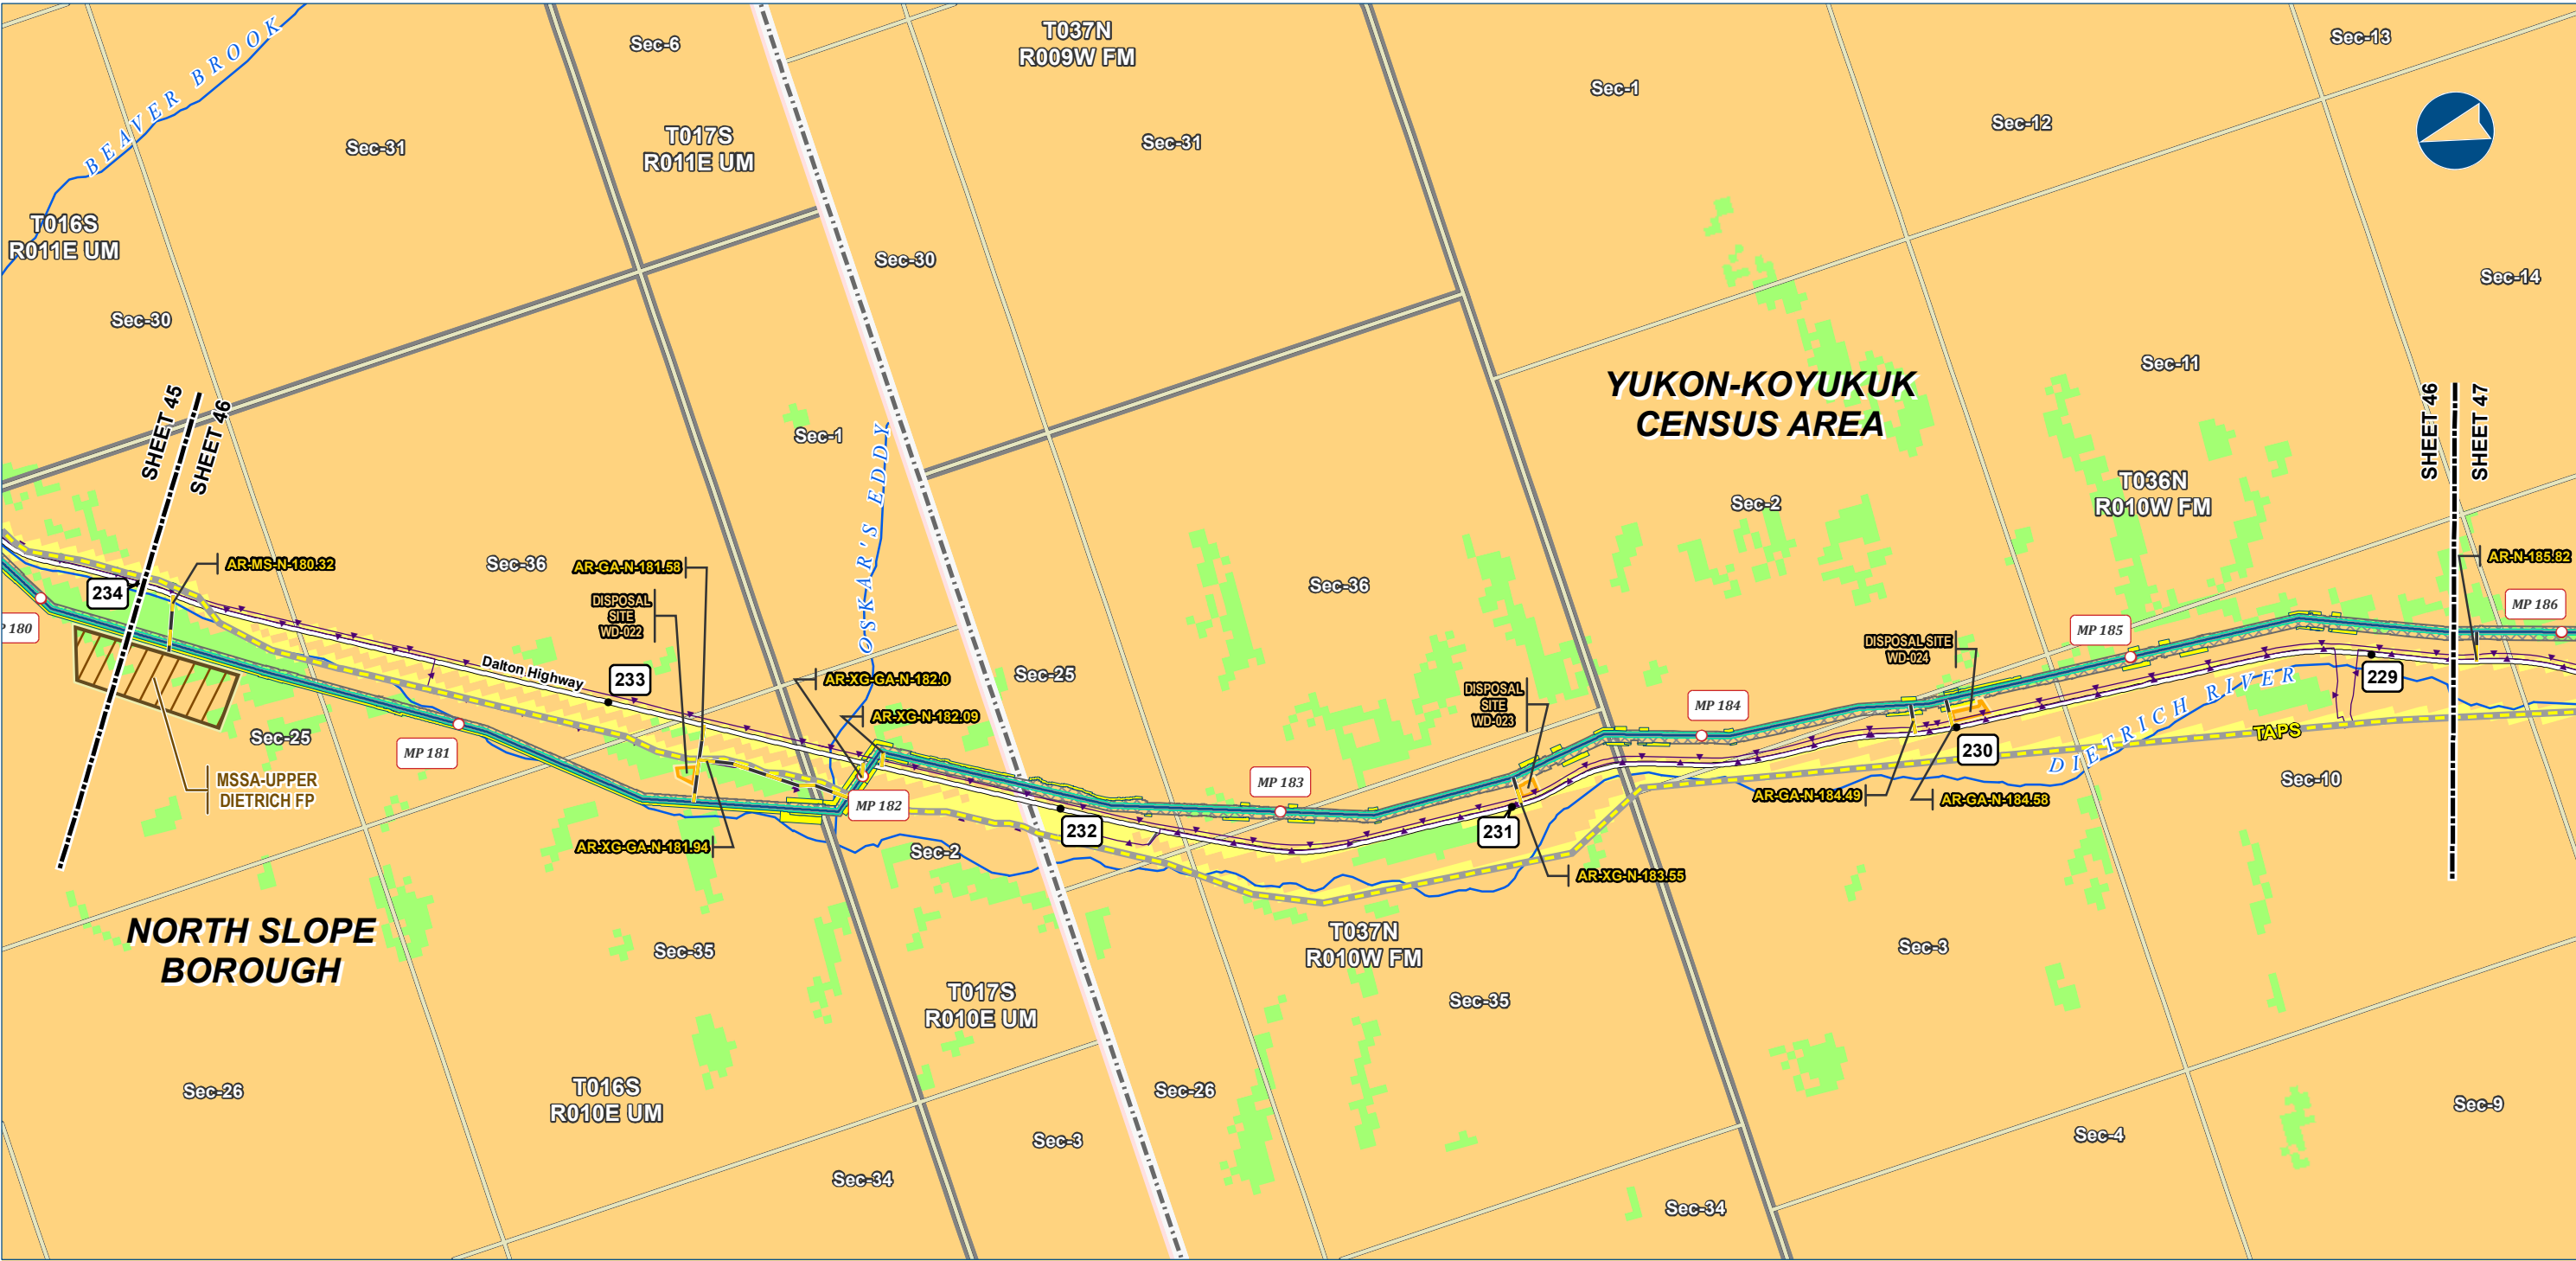

Alaska LNG Project

Legend

PIPELINE

- Alaska LNG Rev C2 Route
- Access Road - Gravel

EXISTING FEATURES

- Existing Roads
- Off Road Trails
- TAPS
- Existing Pipeline
- Buried Cable
- Borough / Census Area

Land Use Type

- Forest
- Open Land
- Developed

Section

- Township
- NHD Flowline

Permanent ROW

Construction ROW

ATWS

Disposal Site

Material Site Study Area (MSSA)


ALASKA LNG PROJECT Land Use Classification Mainline Rev C2 Route		
CENSUS AREA:	YUKON-KOYUKUK	DRAWN BY: AGDC
STATE:	ALASKA	CHECKED BY:
REV. NO.:	REVISION	DATE
A	ISSUED FOR REVIEW	2017-03-13
PRELIMINARY		
1:24,000 0 1/4 1/2 Miles		
DATE: 2017-03-13	PROJECTION:	NAD83 NSRS2007 ALASKAZONE4 FTUS 54392

DISCLAIMER

The information contained herein is for informational or planning purposes only. It does not nor should it be deemed to be an offer, request or proposals for rights or occupation of any kind. The Alaska LNG Project Participants and their respective officers, employees and agents, make no warranty, implied or otherwise, nor accept any liability, as to the accuracy or completeness of the information contained in these documents, drawings or electronic files. Do not remove or delete this note from document, drawing or electronic file.

DWG: RR8_APPENDIX_A1_MAINLINE_REV_C2_CL

SHEET: 46

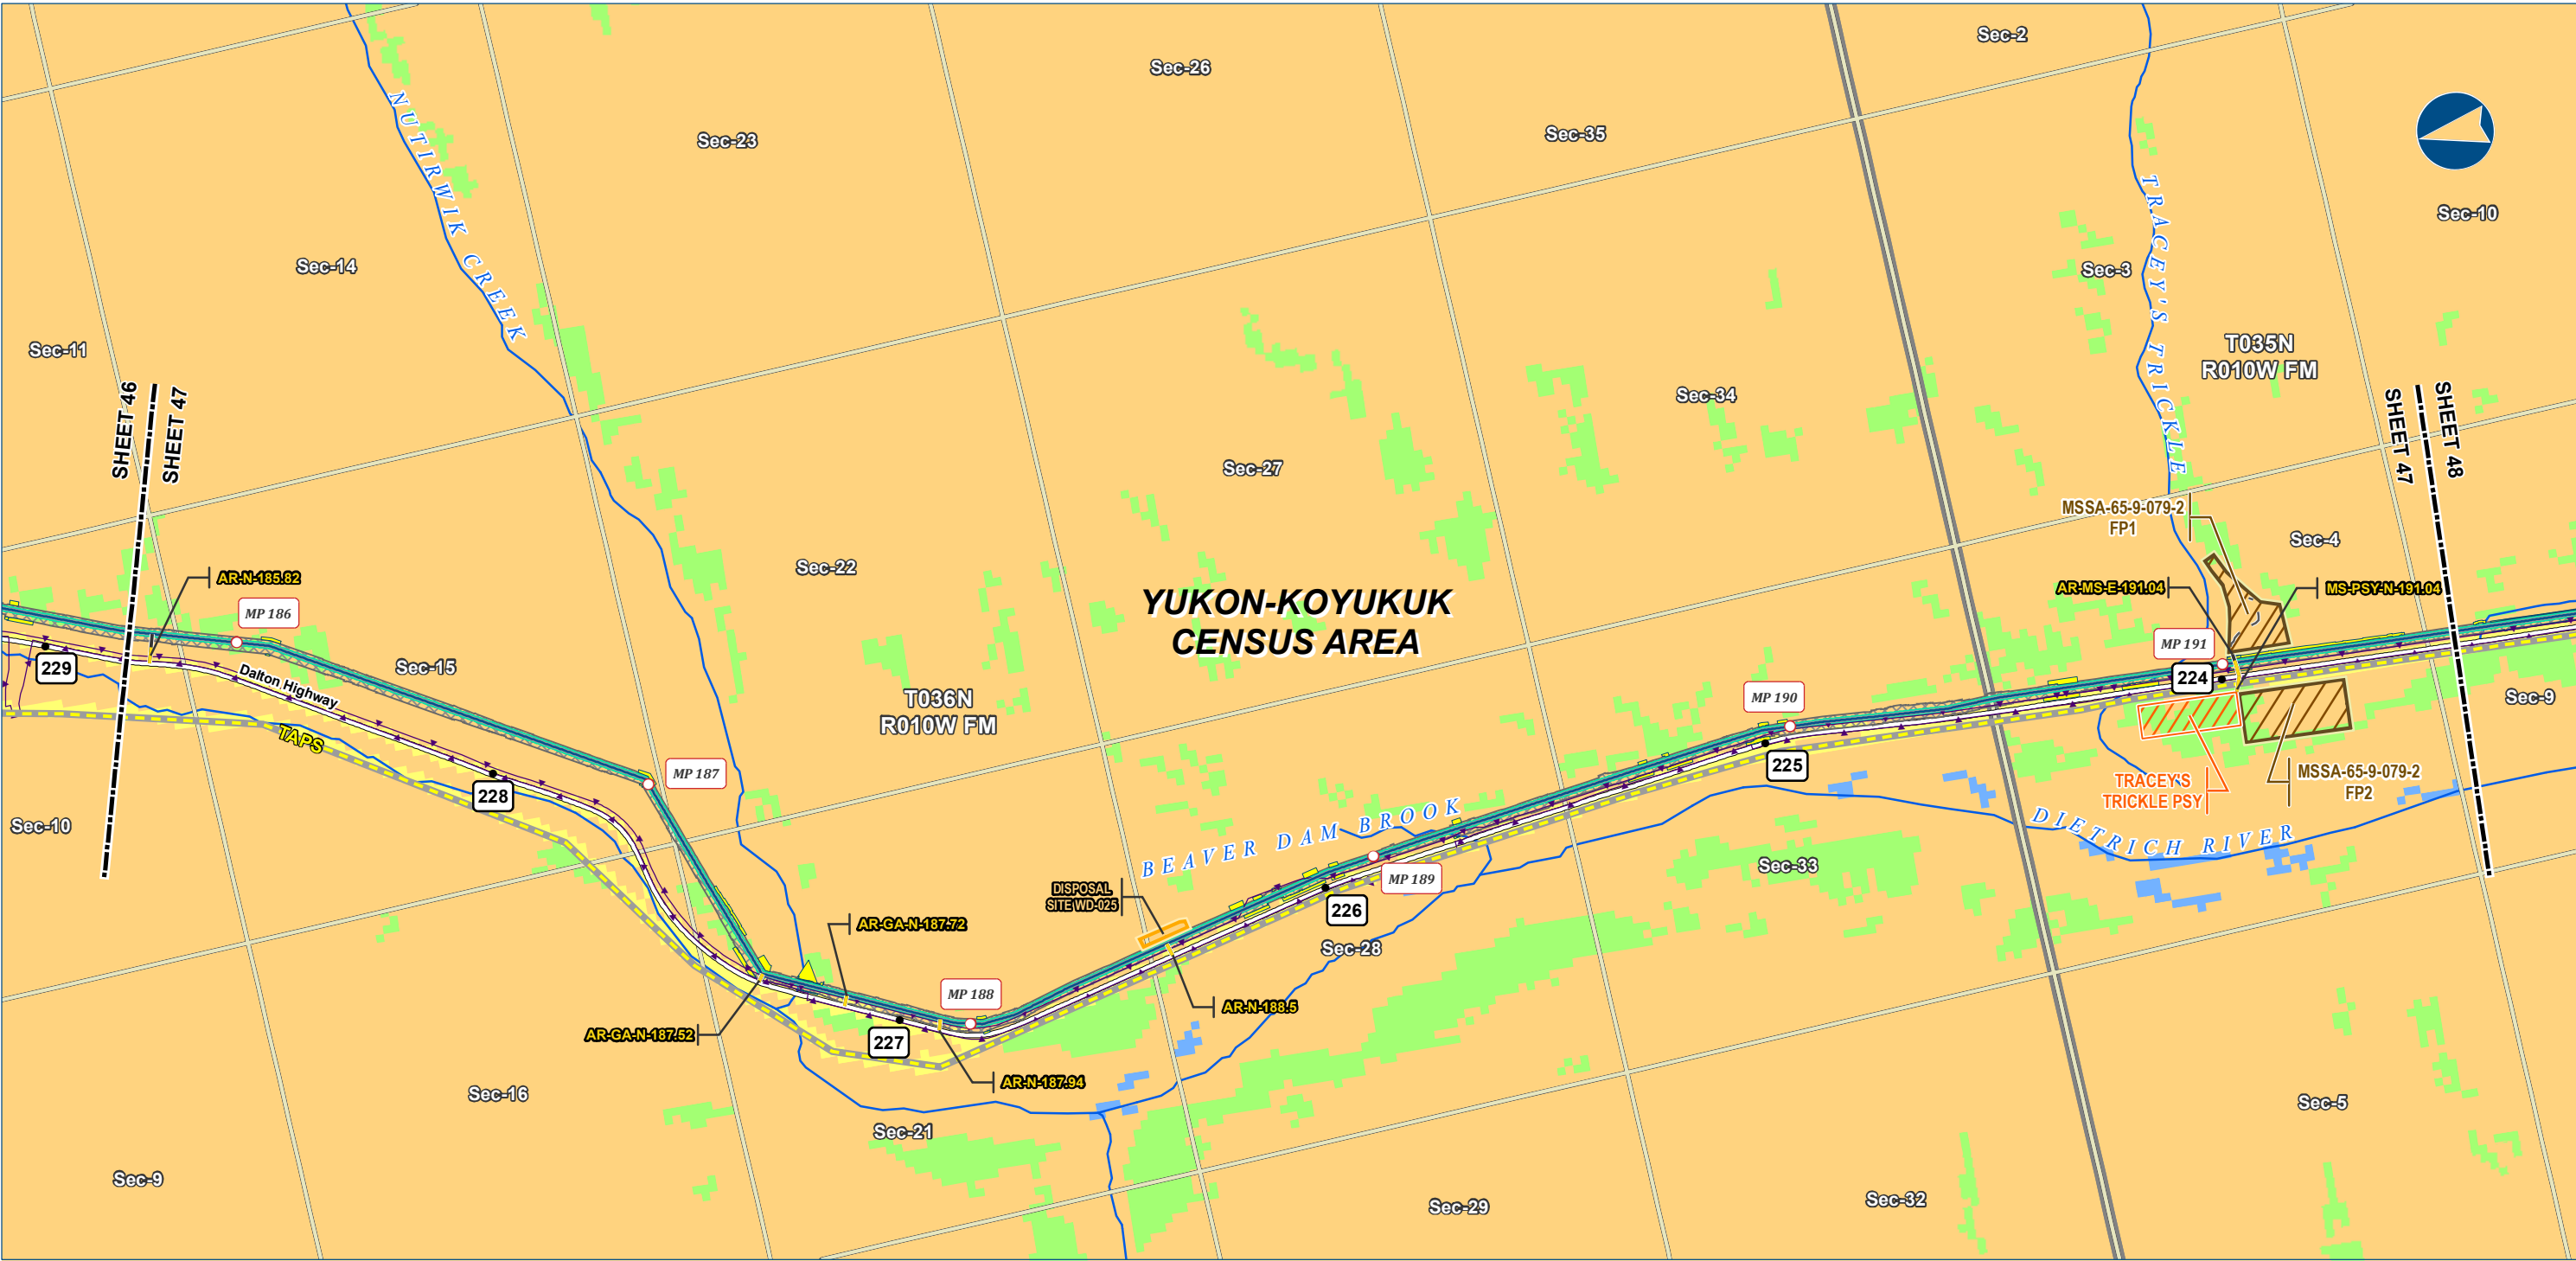

Alaska LNG Project

Legend

PIPELINE

- Alaska LNG Rev C2 Route
- Access Road - Gravel

EXISTING FEATURES

- Existing Roads
- Off Road Trails
- TAPS
- Buried Cable
- Borough / Census Area

Land Use Type

- Forest
- Open Land
- Open Water
- Developed

PERMANENT ROW

- Permanent ROW
- Construction ROW
- ATWS
- Pipe Storage Yard (PSY)
- Disposal Site
- Material Site Study Area (MSSA)

Section


- Township
- NHD Flowline

ALASKA LNG PROJECT Land Use Classification Mainline Rev C2 Route		
CENSUS AREA:	YUKON-KOYUKUK	DRAWN BY: AGDC
STATE:	ALASKA	CHECKED BY:
REV. NO.:	REVISION	DATE
A	ISSUED FOR REVIEW	2017-03-13
PRELIMINARY		
1:24,000 0 1/4 1/2 Miles		
DATE: 2017-03-13	PROJECTION:	NAD83 NSRS2007 ALASKAZONE4 FTUS 54392

DISCLAIMER

The information contained herein is for informational or planning purposes only. It does not nor should it be deemed to be an offer, request or proposals for rights or occupation of any kind. The Alaska LNG Project Participants and their respective officers, employees and agents, make no warranty, implied or otherwise, nor accept any liability, as to the accuracy or completeness of the information contained in these documents, drawings or electronic files. Do not remove or delete this note from document, drawing or electronic file.

DWG: RR8_APPENDIX_A1_MAINLINE_REV_C2_CL SHEET: 47

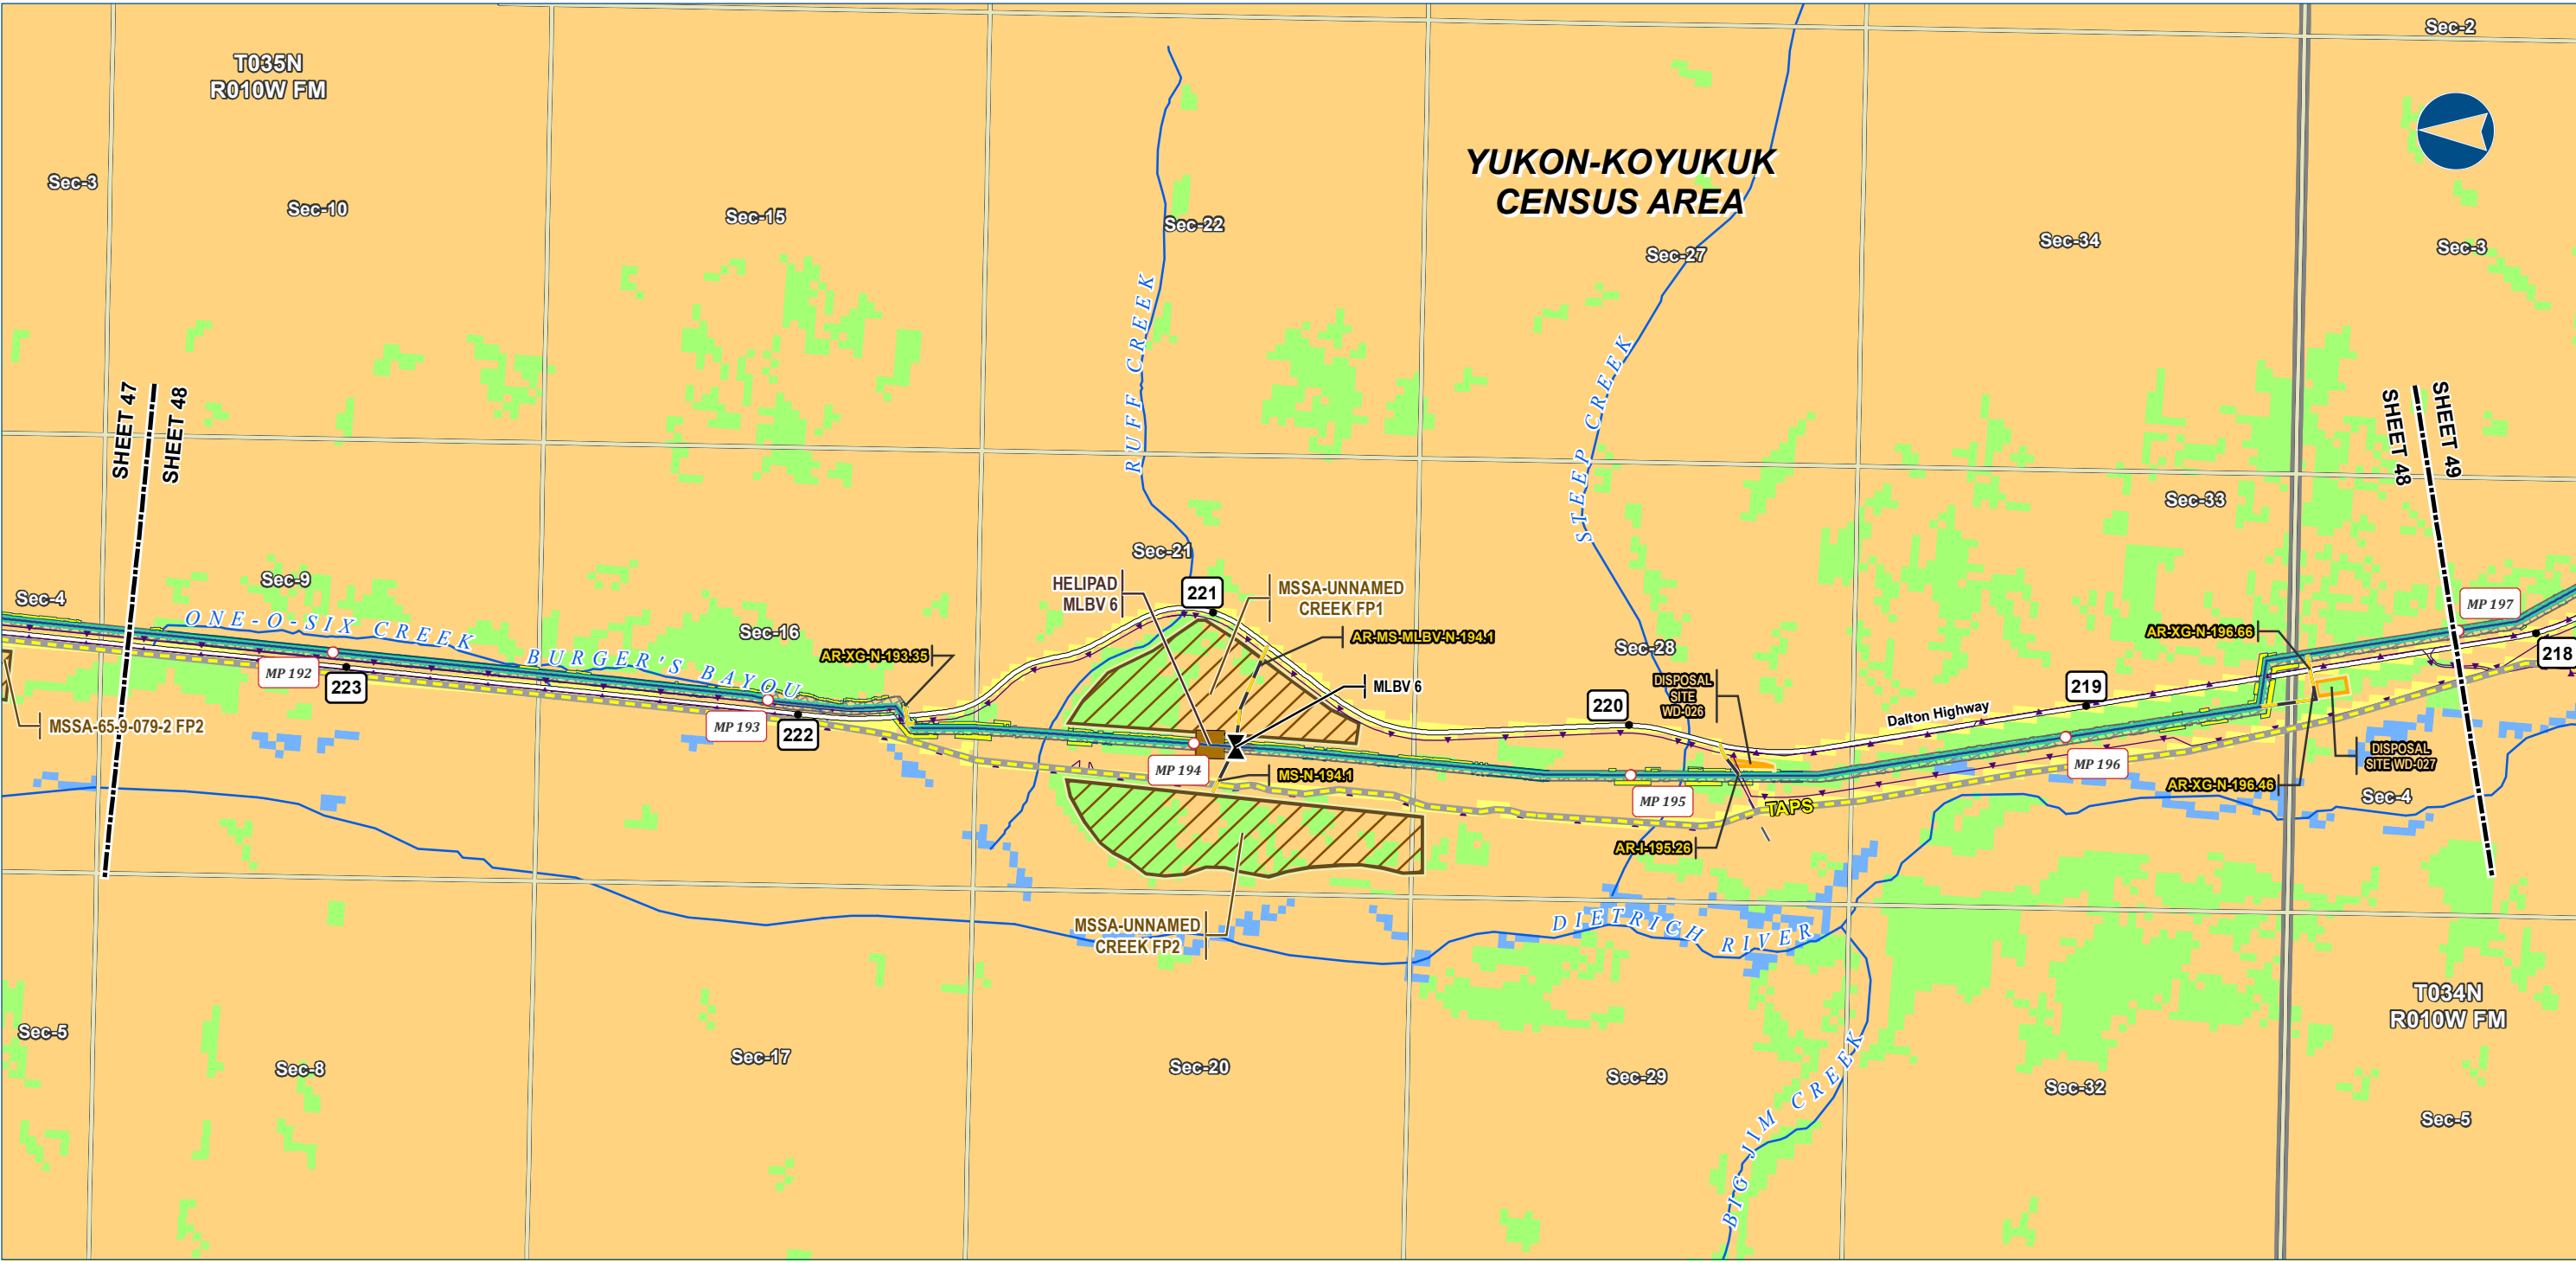

Alaska LNG Project

Legend

PIPELINE

- Alaska LNG Rev C2 Route
- Access Road - Gravel
- Mainline Blockvalve
- Helipad

PERMANENT ROW

- Permanent ROW
- ATWS
- Disposal Site
- Material Site Study Area (MSSA)

EXISTING FEATURES

- Existing Roads
- Off Road Trails
- TAPS
- Buried Cable
- Borough / Census Area

Section

- Township
- NHD Flowline

Land Use Type

- Forest
- Open Land
- Open Water
- Developed

ALASKA LNG PROJECT Land Use Classification Mainline Rev C2 Route		
CENSUS AREA:	YUKON-KOYUKUK	DRAWN BY: AGDC
STATE:	ALASKA	CHECKED BY:
REV. NO.:	REVISION	DATE
A	ISSUED FOR REVIEW	2017-03-13
PRELIMINARY		
1:24,000 0 1/4 1/2 Miles		
DATE: 2017-03-13	PROJECTION:	NAD83 NSRS2007 ALASKAZONE4 FTUS 54392

DISCLAIMER

The information contained herein is for informational or planning purposes only. It does not nor should it be deemed to be an offer, request or proposals for rights or occupation of any kind. The Alaska LNG Project Participants and their respective officers, employees and agents, make no warranty, implied or otherwise, nor accept any liability, as to the accuracy or completeness of the information contained in these documents, drawings or electronic files. Do not remove or delete this note from document, drawing or electronic file.

DWG: RR8_APPENDIX_A1_MAINLINE_REV_C2_CL SHEET: 48



Alaska LNG Project

Legend

PIPELINE

- Alaska LNG Rev C2 Route
- Access Road - Gravel

EXISTING FEATURES

- Permanent ROW
- Construction ROW
- ATWS
- Disposal Site
- Existing Roads
- TAPS
- Buried Cable
- Borough / Census Area

Section

- Township
- NHD Flowline

Land Use Type

- Forest
- Open Land
- Open Water
- Developed

ALASKA LNG PROJECT Land Use Classification Mainline Rev C2 Route		
CENSUS AREA:	YUKON-KOYUKUK	DRAWN BY: AGDC
STATE:	ALASKA	CHECKED BY:
REV. NO.:	REVISION	DATE
A	ISSUED FOR REVIEW	2017-03-13
PRELIMINARY		
1:24,000		
0 1/4 1/2 Miles		
DATE:	2017-03-13	PROJECTION: NAD83 NSRS2007 ALASKAZONE4 FTUS 54392

DISCLAIMER

The information contained herein is for informational or planning purposes only. It does not nor should it be deemed to be an offer, request or proposals for rights or occupation of any kind. The Alaska LNG Project Participants and their respective officers, employees and agents, make no warranty, implied or otherwise, nor accept any liability, as to the accuracy or completeness of the information contained in these documents, drawings or electronic files. Do not remove or delete this note from document, drawing or electronic file.

DWG: RR8_APPENDIX_A1_MAINLINE_REV_C2_CL

SHEET: 49



Alaska LNG Project

Legend

PIPELINE

- Alaska LNG Rev C2 Route
- Access Road - Gravel

EXISTING FEATURES

- Existing Roads
- TAPS
- Buried Cable
- Borough / Census Area
- Alaska DOT Place Names

Land Use Type

- Forest
- Open Land
- Open Water
- Developed

Section

- Township
- NHD Flowline

Other Features

- Permanent ROW
- Construction ROW
- ATWS
- Off ROW Camp
- Pipe Storage Yard (PSY)
- Disposal Site


ALASKA LNG PROJECT Land Use Classification Mainline Rev C2 Route		
CENSUS AREA:	YUKON-KOYUKUK	DRAWN BY: AGDC
STATE:	ALASKA	CHECKED BY:
REV. NO.:	REVISION	DATE
A	ISSUED FOR REVIEW	2017-03-13
PRELIMINARY		
1:24,000 0 1/4 1/2 Miles		
DATE: 2017-03-13	PROJECTION:	NAD83 NSRS2007 ALASKAZONE4 FTUS 54392

DISCLAIMER

The information contained herein is for informational or planning purposes only. It does not nor should it be deemed to be an offer, request or proposals for rights or occupation of any kind. The Alaska LNG Project Participants and their respective officers, employees and agents, make no warranty, implied or otherwise, nor accept any liability, as to the accuracy or completeness of the information contained in these documents, drawings or electronic files. Do not remove or delete this note from document, drawing or electronic file.

DWG: RR8_APPENDIX_A1_MAINLINE_REV_C2_CL

SHEET: 50

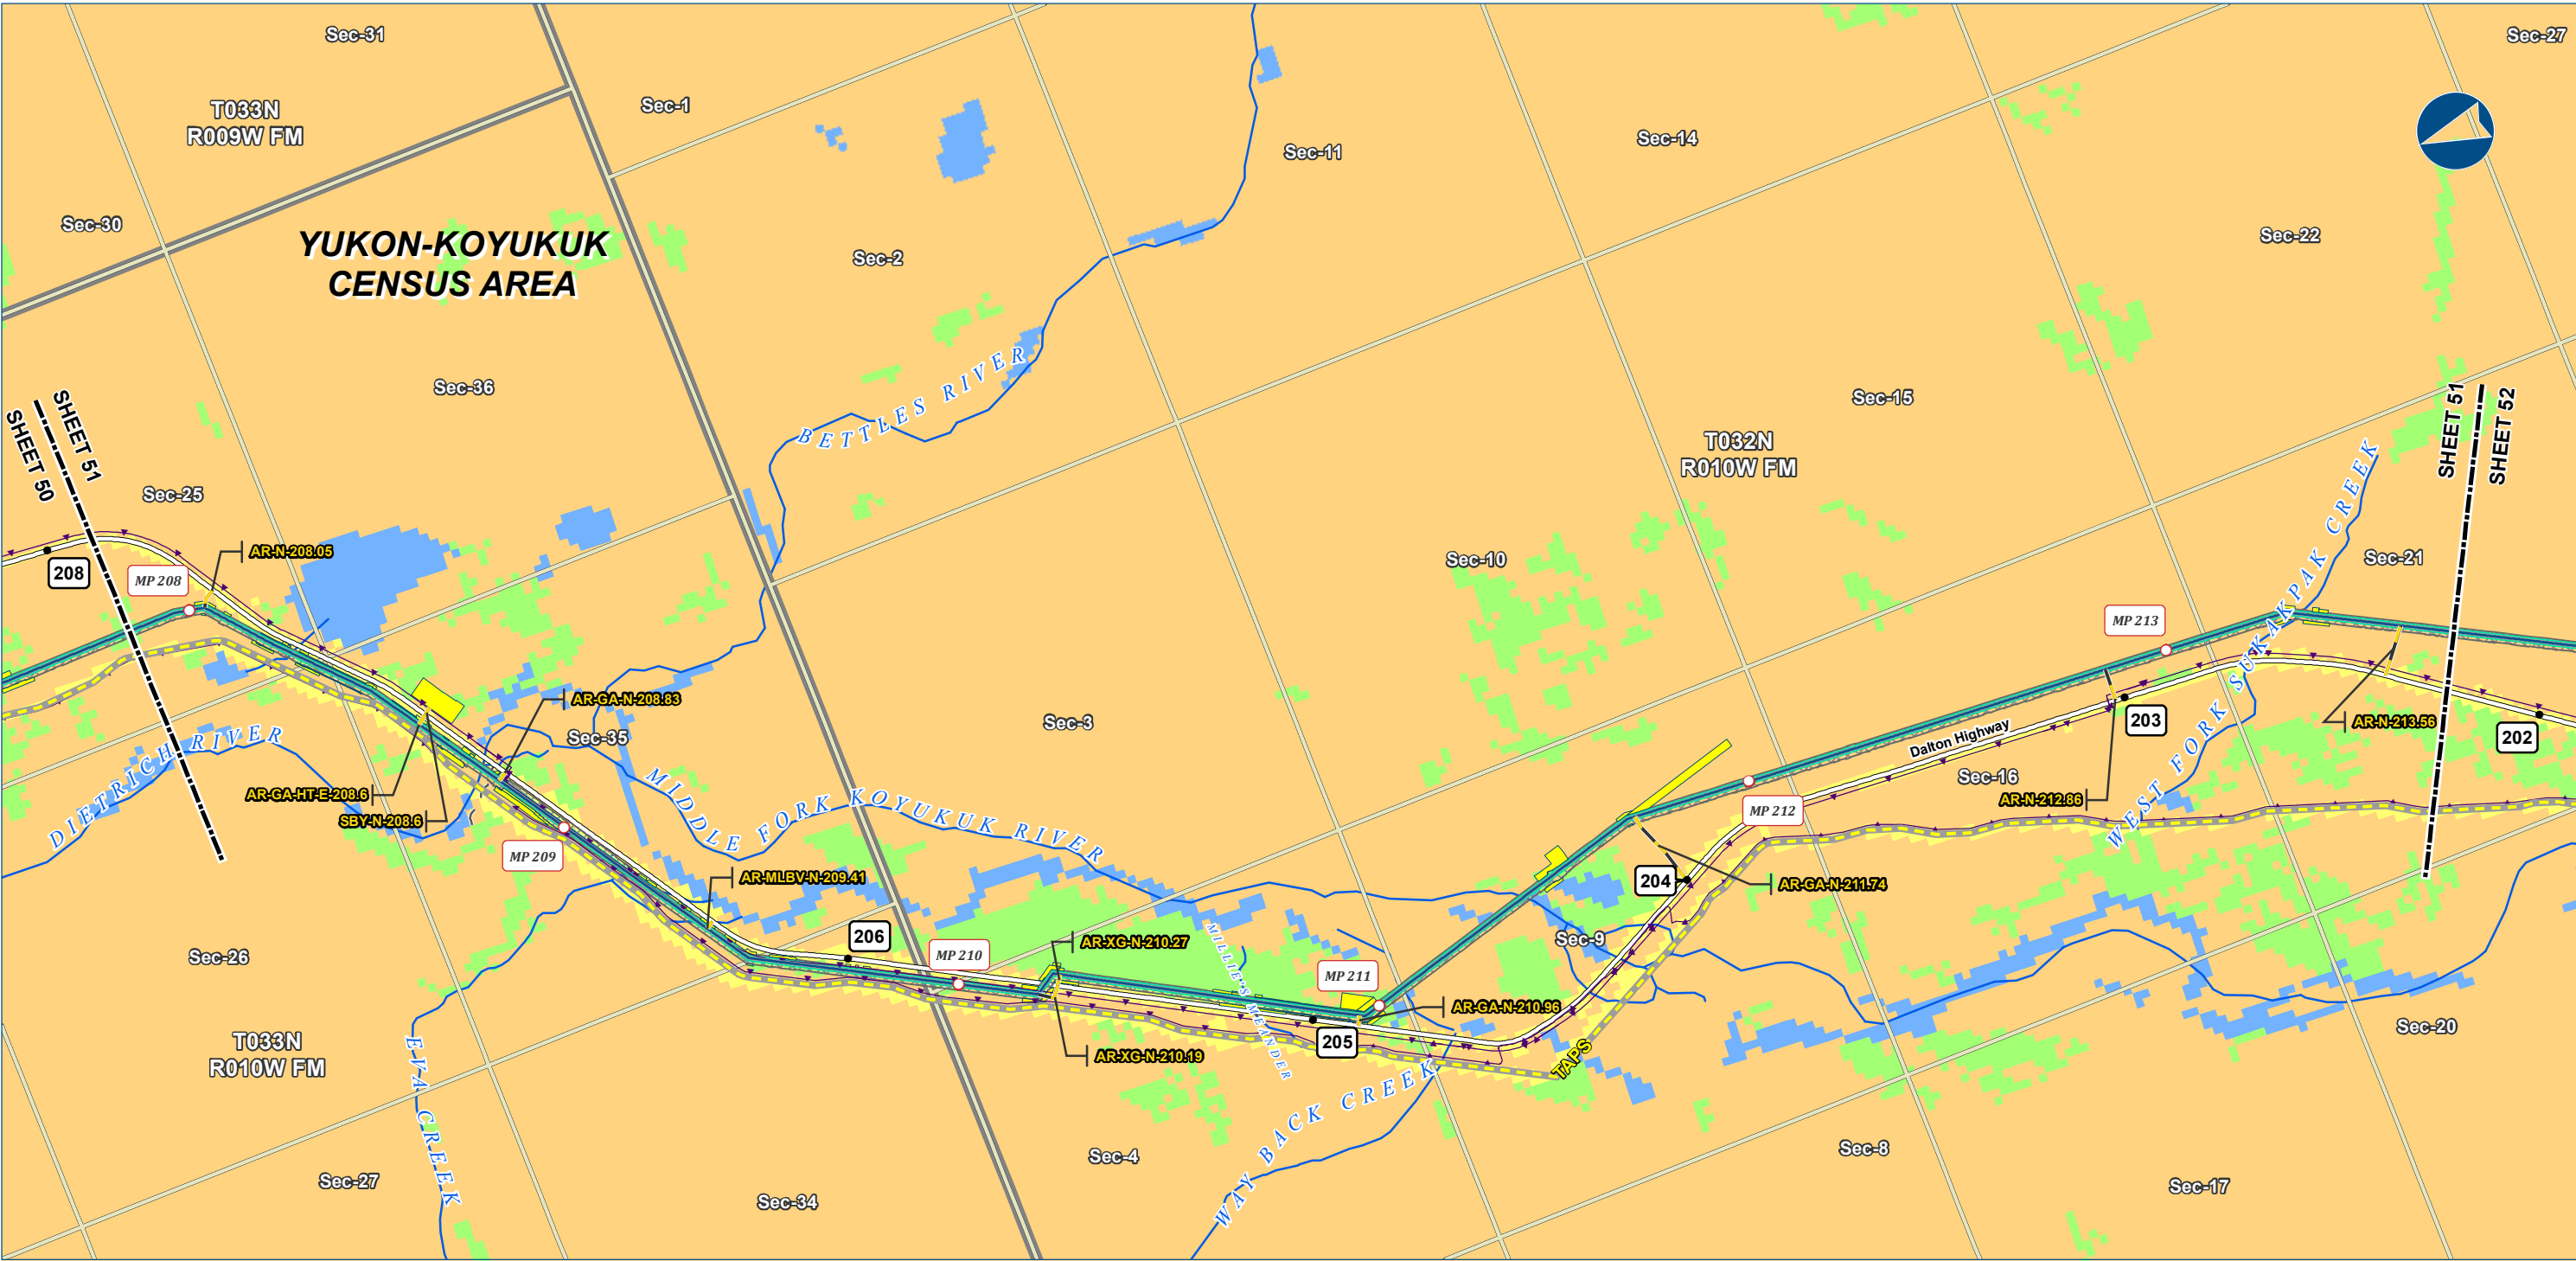

Alaska LNG Project

Legend

PIPELINE

- Alaska LNG Rev C2 Route
- Access Road - Gravel

EXISTING FEATURES

- Permanent ROW
- Construction ROW
- ATWS
- Existing Roads
- Off Road Trails
- TAPS
- Buried Cable
- Borough / Census Area

Section

- Township

Land Use Type

- Forest
- Open Land
- Open Water
- Developed


ALASKA LNG PROJECT Land Use Classification Mainline Rev C2 Route		
CENSUS AREA:	YUKON-KOYUKUK	DRAWN BY: AGDC
STATE:	ALASKA	CHECKED BY:
REV. NO.:	REVISION	DATE
A	ISSUED FOR REVIEW	2017-03-13
PRELIMINARY		
1:24,000 0 1/4 1/2 Miles		
DATE: 2017-03-13	PROJECTION:	NAD83 NSRS2007 ALASKAZONE4 FTUS 54392

DISCLAIMER

The information contained herein is for informational or planning purposes only. It does not nor should it be deemed to be an offer, request or proposals for rights or occupation of any kind. The Alaska LNG Project Participants and their respective officers, employees and agents, make no warranty, implied or otherwise, nor accept any liability, as to the accuracy or completeness of the information contained in these documents, drawings or electronic files. Do not remove or delete this note from document, drawing or electronic file.

DWG: RR8_APPENDIX_A1_MAINLINE_REV_C2_CL

SHEET: 51

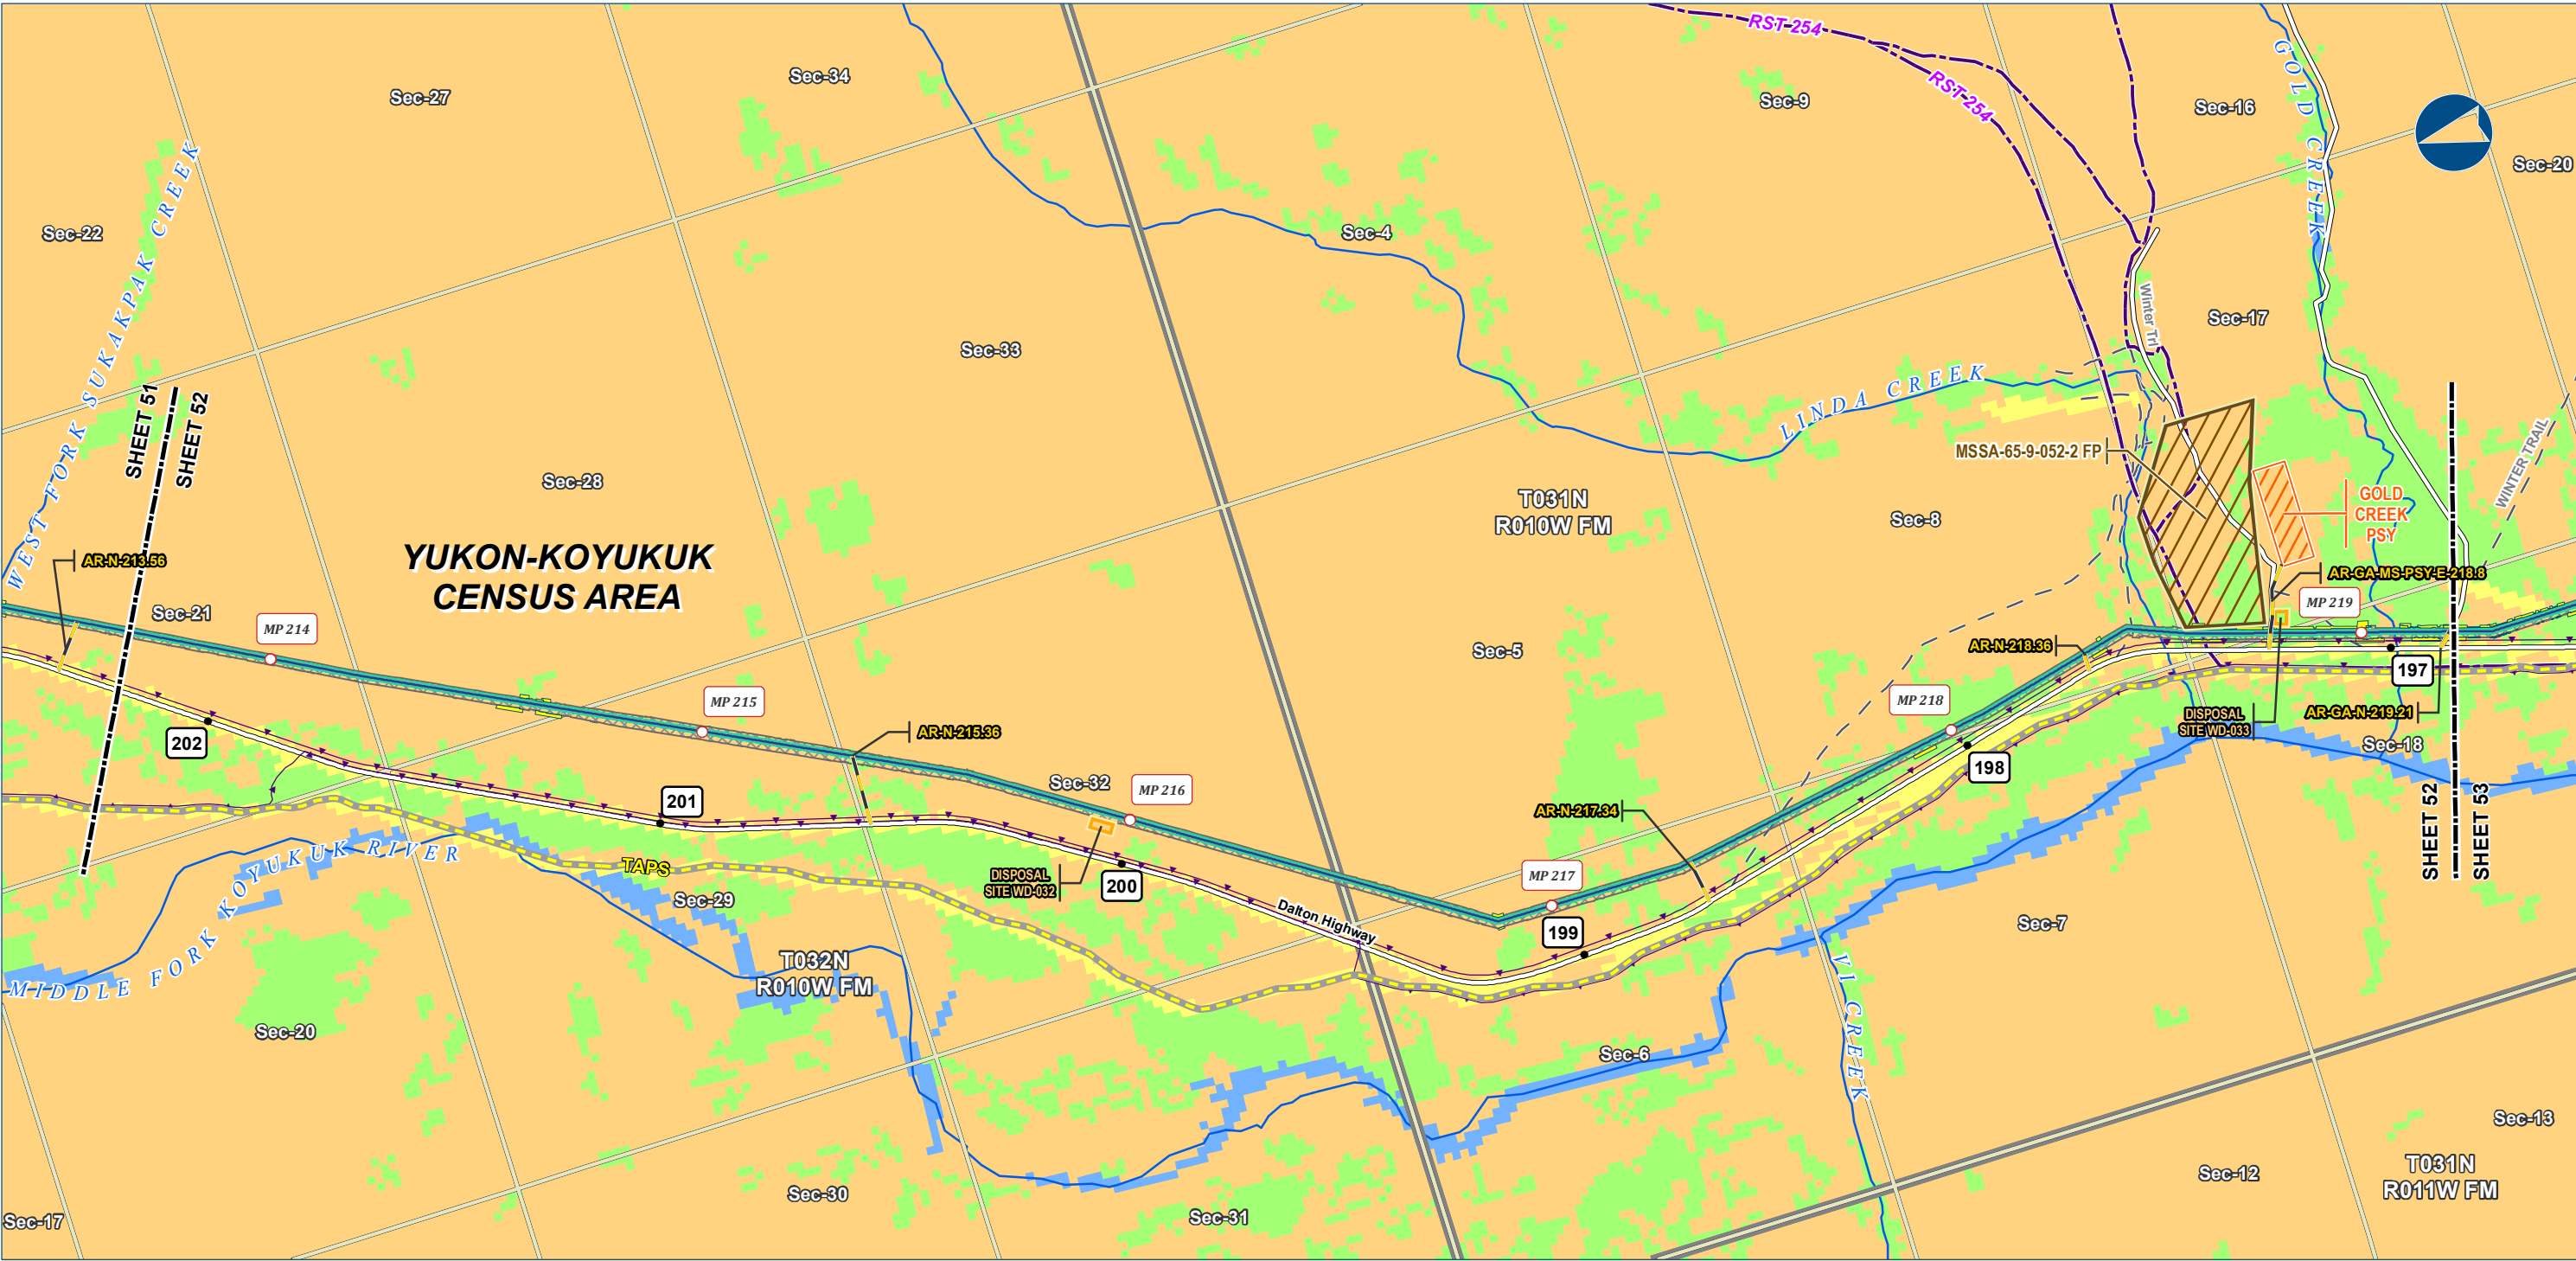

Alaska LNG Project

Legend

PIPELINE

- Alaska LNG Rev C2 Route
- Access Road - Gravel

EXISTING FEATURES

- Existing Roads
- Revised Statute 2477 Trail
- Off Road Trails
- TAPS
- Buried Cable
- Borough / Census Area

Land Use Type

- Forest
- Open Land
- Open Water
- Developed

Section

- Township
- NHD Flowline

Other Features

- Permanent ROW
- Construction ROW
- ATWS
- Pipe Storage Yard (PSY)
- Disposal Site
- Material Site Study Area (MSSA)


ALASKA LNG PROJECT Land Use Classification Mainline Rev C2 Route		
CENSUS AREA:	YUKON-KOYUKUK	DRAWN BY: AGDC
STATE:	ALASKA	CHECKED BY:
REV. NO.:	REVISION	DATE
A	ISSUED FOR REVIEW	2017-03-13
PRELIMINARY		
1:24,000		
0 1/4 1/2 Miles		
DATE: 2017-03-13	PROJECTION: NAD83 NSRS2007 ALASKAZONE4 FTUS 54392	

DISCLAIMER

The information contained herein is for informational or planning purposes only. It does not nor should it be deemed to be an offer, request or proposals for rights or occupation of any kind. The Alaska LNG Project Participants and their respective officers, employees and agents, make no warranty, implied or otherwise, nor accept any liability, as to the accuracy or completeness of the information contained in these documents, drawings or electronic files. Do not remove or delete this note from document, drawing or electronic file.

DWG: RR8_APPENDIX_A1_MAINLINE_REV_C2_CL

SHEET: 52

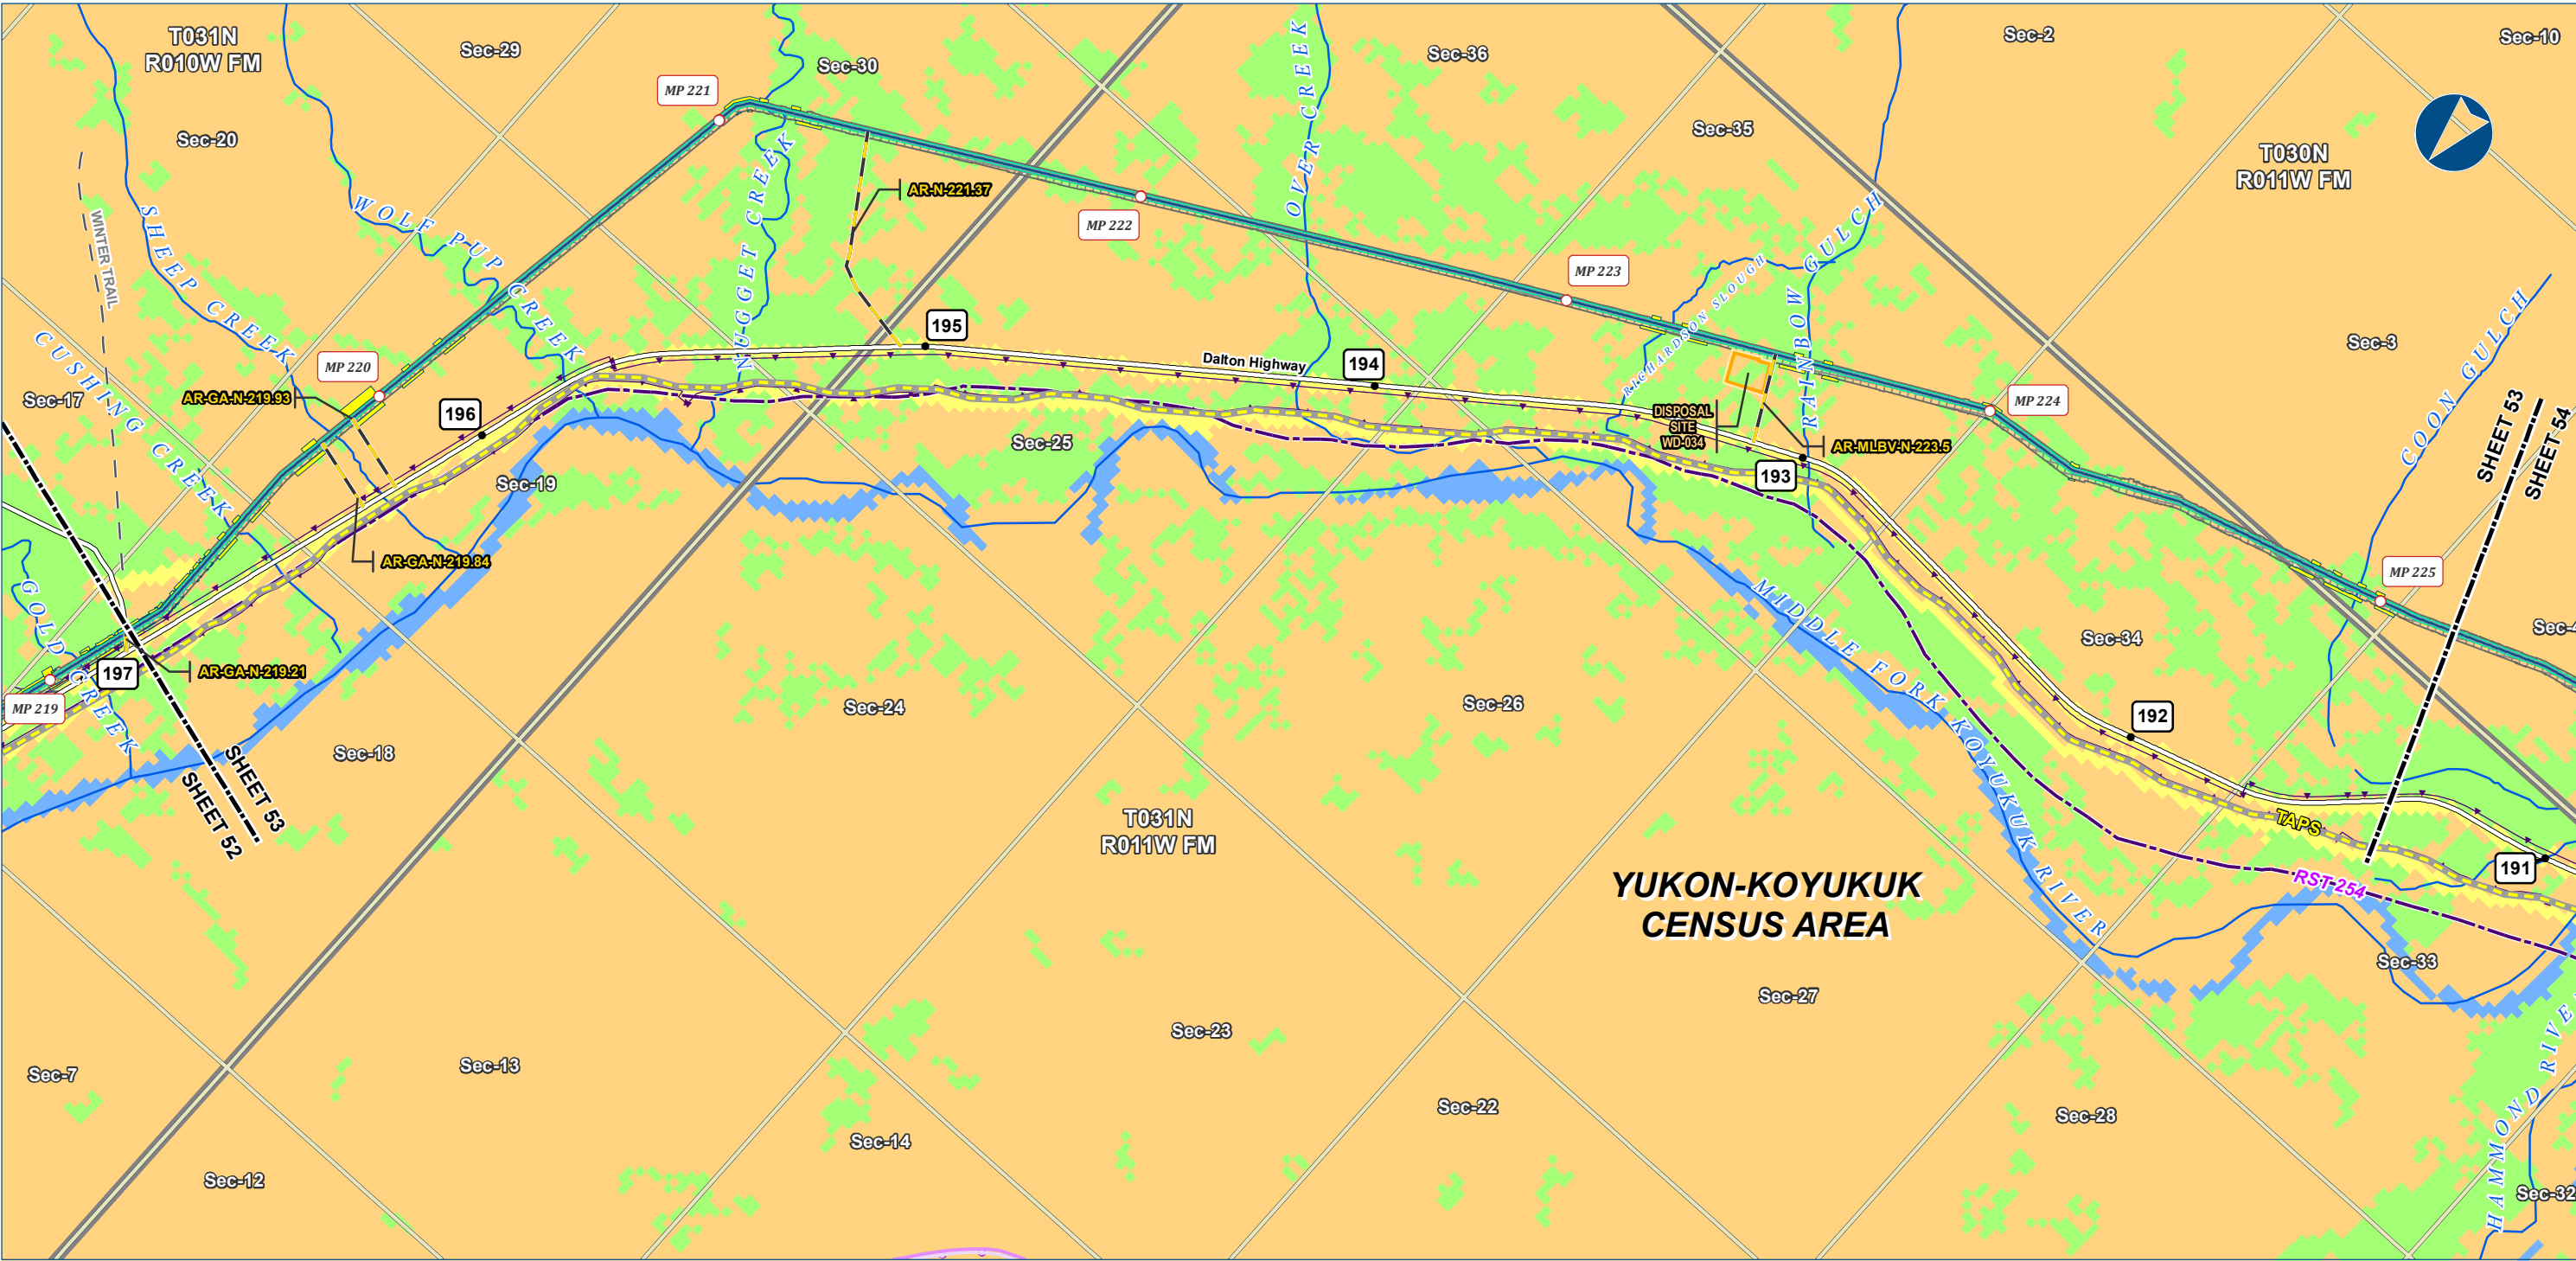


Alaska LNG Project

Legend	
PIPELINE	EXISTING FEATURES
Alaska LNG Rev C2 Route	Permanent ROW
Access Road - Gravel	Construction ROW
	ATWS
	Disposal Site
	Existing Roads
	Revised Statute 2477 Trail
	Off Road Trails
	TAPS
	Buried Cable
	Borough / Census Area
	Conservation Lands
	Section
	Township
	NHD Flowline
	Land Use Type
	Forest
	Open Land
	Open Water
	Developed

ALASKA LNG PROJECT Land Use Classification Mainline Rev C2 Route		
CENSUS AREA:	YUKON-KOYUKUK	DRAWN BY: AGDC
STATE:	ALASKA	CHECKED BY:
REV. NO.:	REVISION	DATE
A	ISSUED FOR REVIEW	2017-03-13
PRELIMINARY		
1:24,000 0 1/4 1/2 Miles		
DATE:	2017-03-13	PROJECTION: NAD83 NSRS2007 ALASKAZONE4 FTUS 54392

DISCLAIMER
The information contained herein is for informational or planning purposes only. It does not nor should it be deemed to be an offer, request or proposals for rights or occupation of any kind. The Alaska LNG Project Participants and their respective officers, employees and agents, make no warranty, implied or otherwise, nor accept any liability, as to the accuracy or completeness of the information contained in these documents, drawings or electronic files. Do not remove or delete this note from document, drawing or electronic file.
DWG: RR8_APPENDIX_A1_MAINLINE_REV_C2_CL SHEET: 53

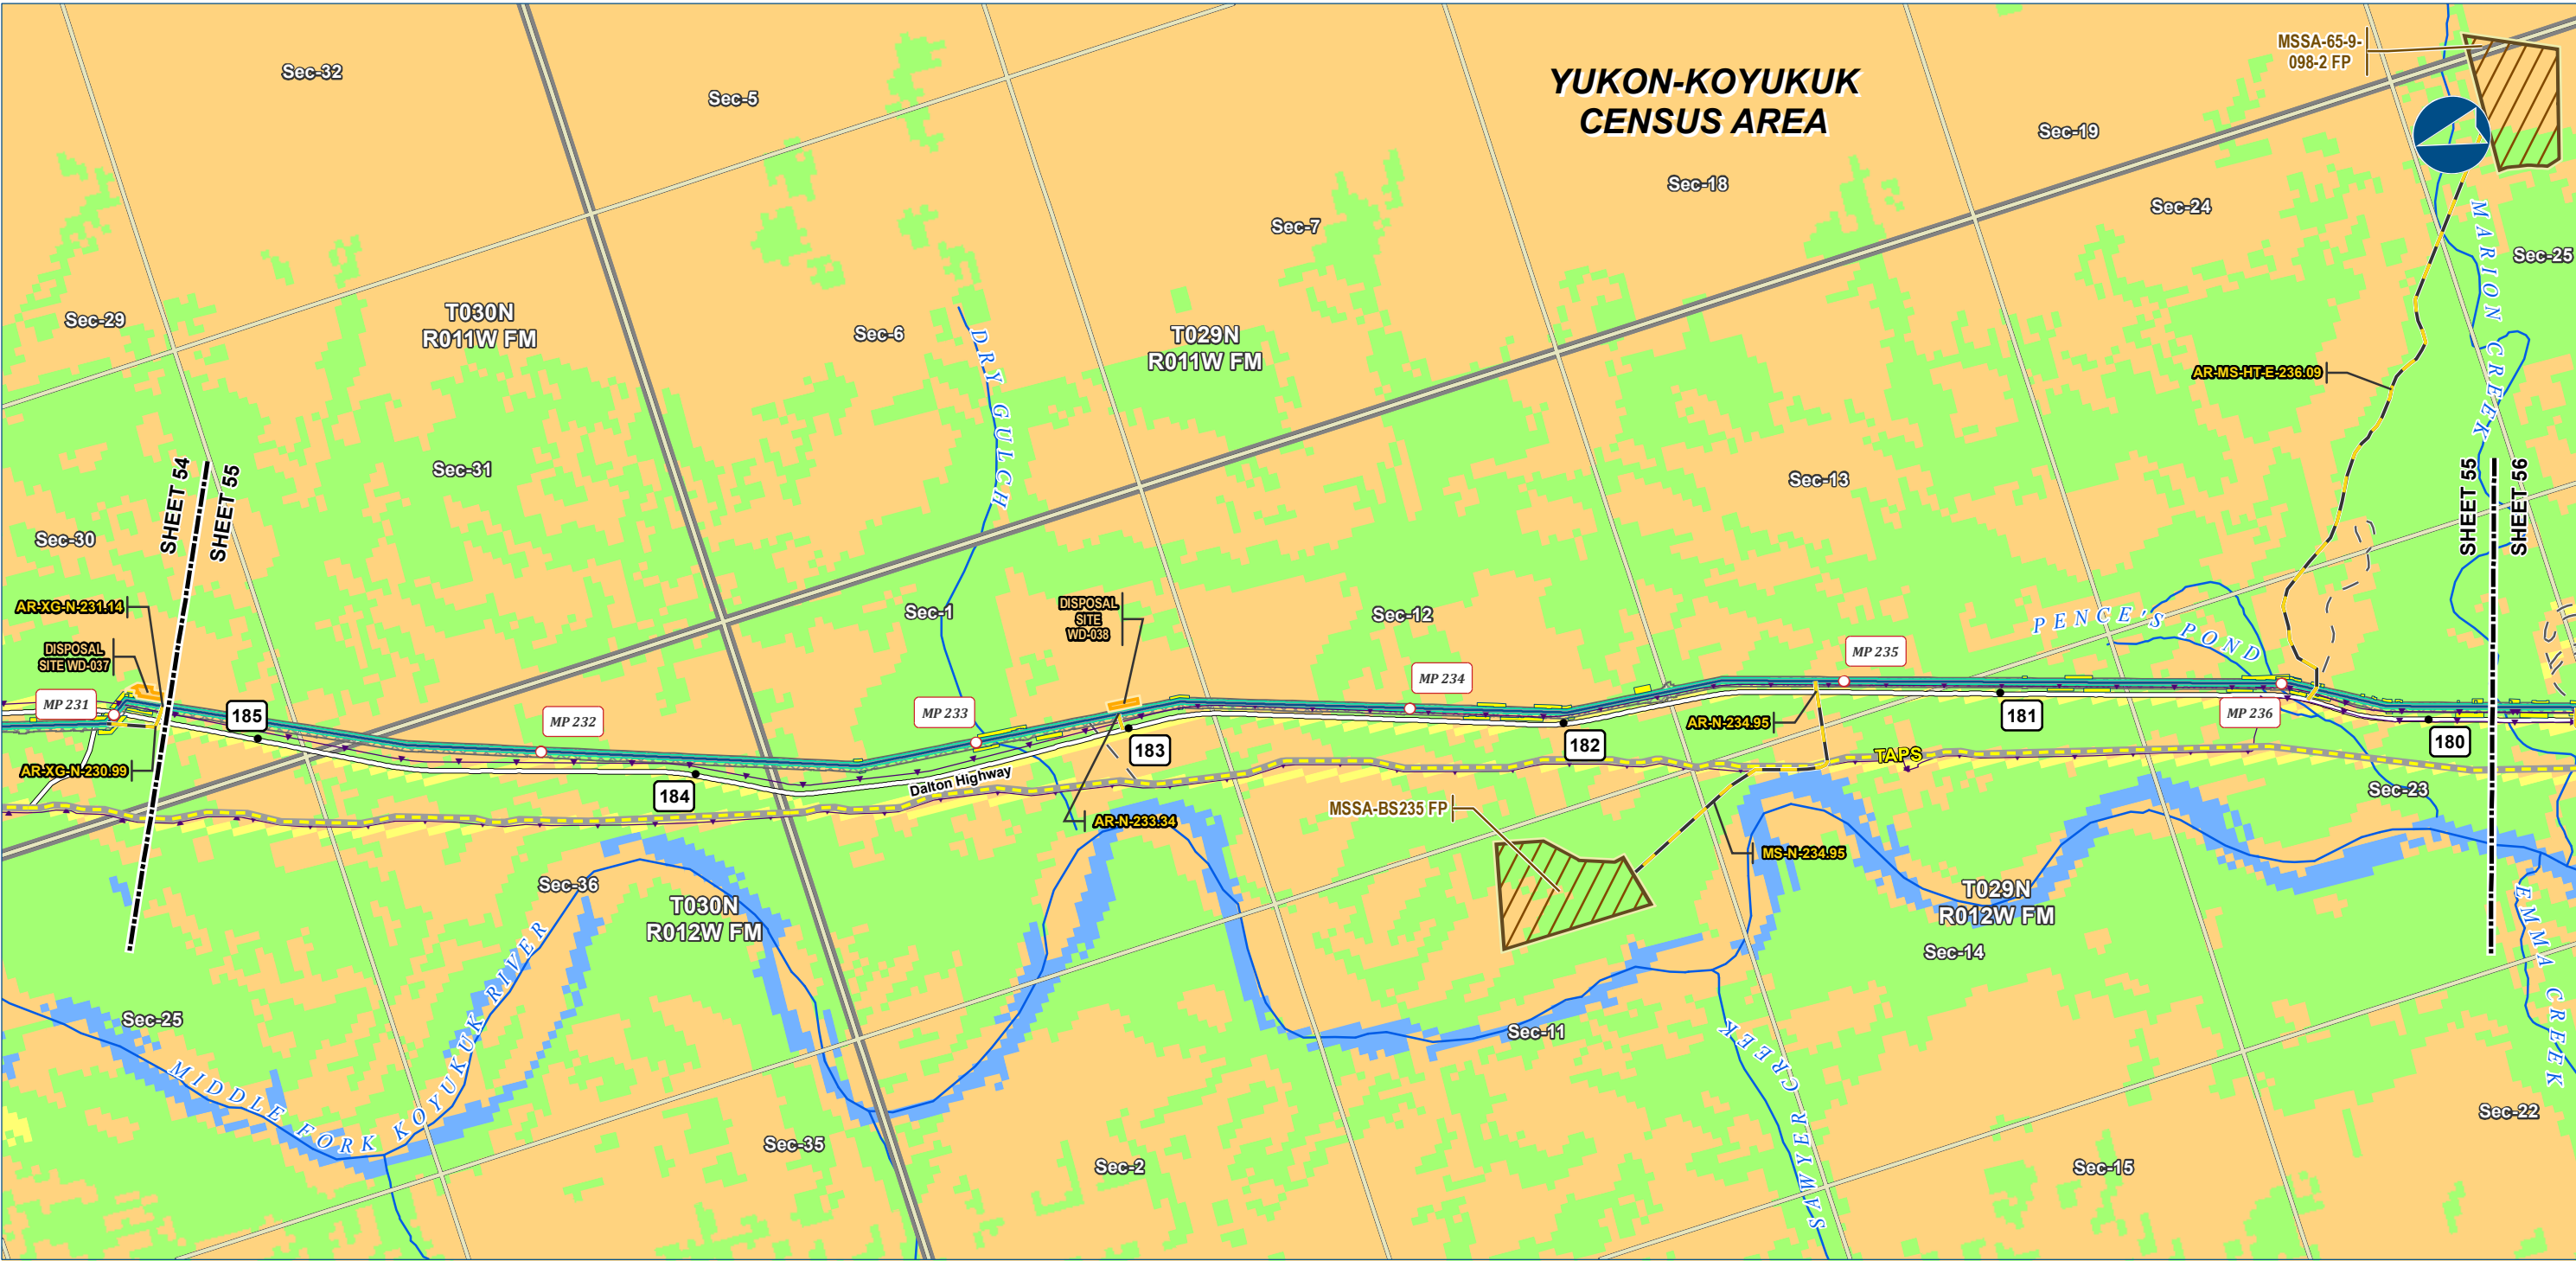

Alaska LNG Project

Legend

PIPELINE

- Alaska LNG Rev C2 Route
- Access Road - Gravel

EXISTING FEATURES

- Existing Roads
- Off Road Trails
- TAPS
- Buried Cable
- Borough / Census Area

Land Use Type

- Forest
- Open Land
- Open Water
- Developed

PERMANENT ROW

- Permanent ROW
- ATWS
- Disposal Site
- Material Site Study Area (MSSA)

CONSTRUCTION ROW

- Construction ROW

SECTION

- Section
- Township
- NHD Flowline

ALASKA LNG PROJECT Land Use Classification Mainline Rev C2 Route		
CENSUS AREA:	YUKON-KOYUKUK	DRAWN BY: AGDC
STATE:	ALASKA	CHECKED BY:
REV. NO.:	REVISION	DATE
A	ISSUED FOR REVIEW	2017-03-13
PRELIMINARY		
1:24,000 0 1/4 1/2 Miles		
DATE: 2017-03-13	PROJECTION:	NAD83 NSRS2007 ALASKAZONE4 FTUS 54392

DISCLAIMER

The information contained herein is for informational or planning purposes only. It does not nor should it be deemed to be an offer, request or proposals for rights or occupation of any kind. The Alaska LNG Project Participants and their respective officers, employees and agents, make no warranty, implied or otherwise, nor accept any liability, as to the accuracy or completeness of the information contained in these documents, drawings or electronic files. Do not remove or delete this note from document, drawing or electronic file.

DWG: RR8_APPENDIX_A1_MAINLINE_REV_C2_CL

SHEET: 55