


ALASKA LNG PROJECT	DOCKET NO. CP17-___-000 RESOURCE REPORT NO. 8 APPENDIX B PART 3 OF 3	DOC NO: USAKE-PT-SRREG-00- 000006-000 APRIL 14, 2017 REVISION: 0
	PUBLIC	

Part 3 of 3 of Appendix B of Resource Report No. 8

Alaska LNG Project


Land Ownership Point Thomson Rev C Route

Resource Report 8, Appendix B1

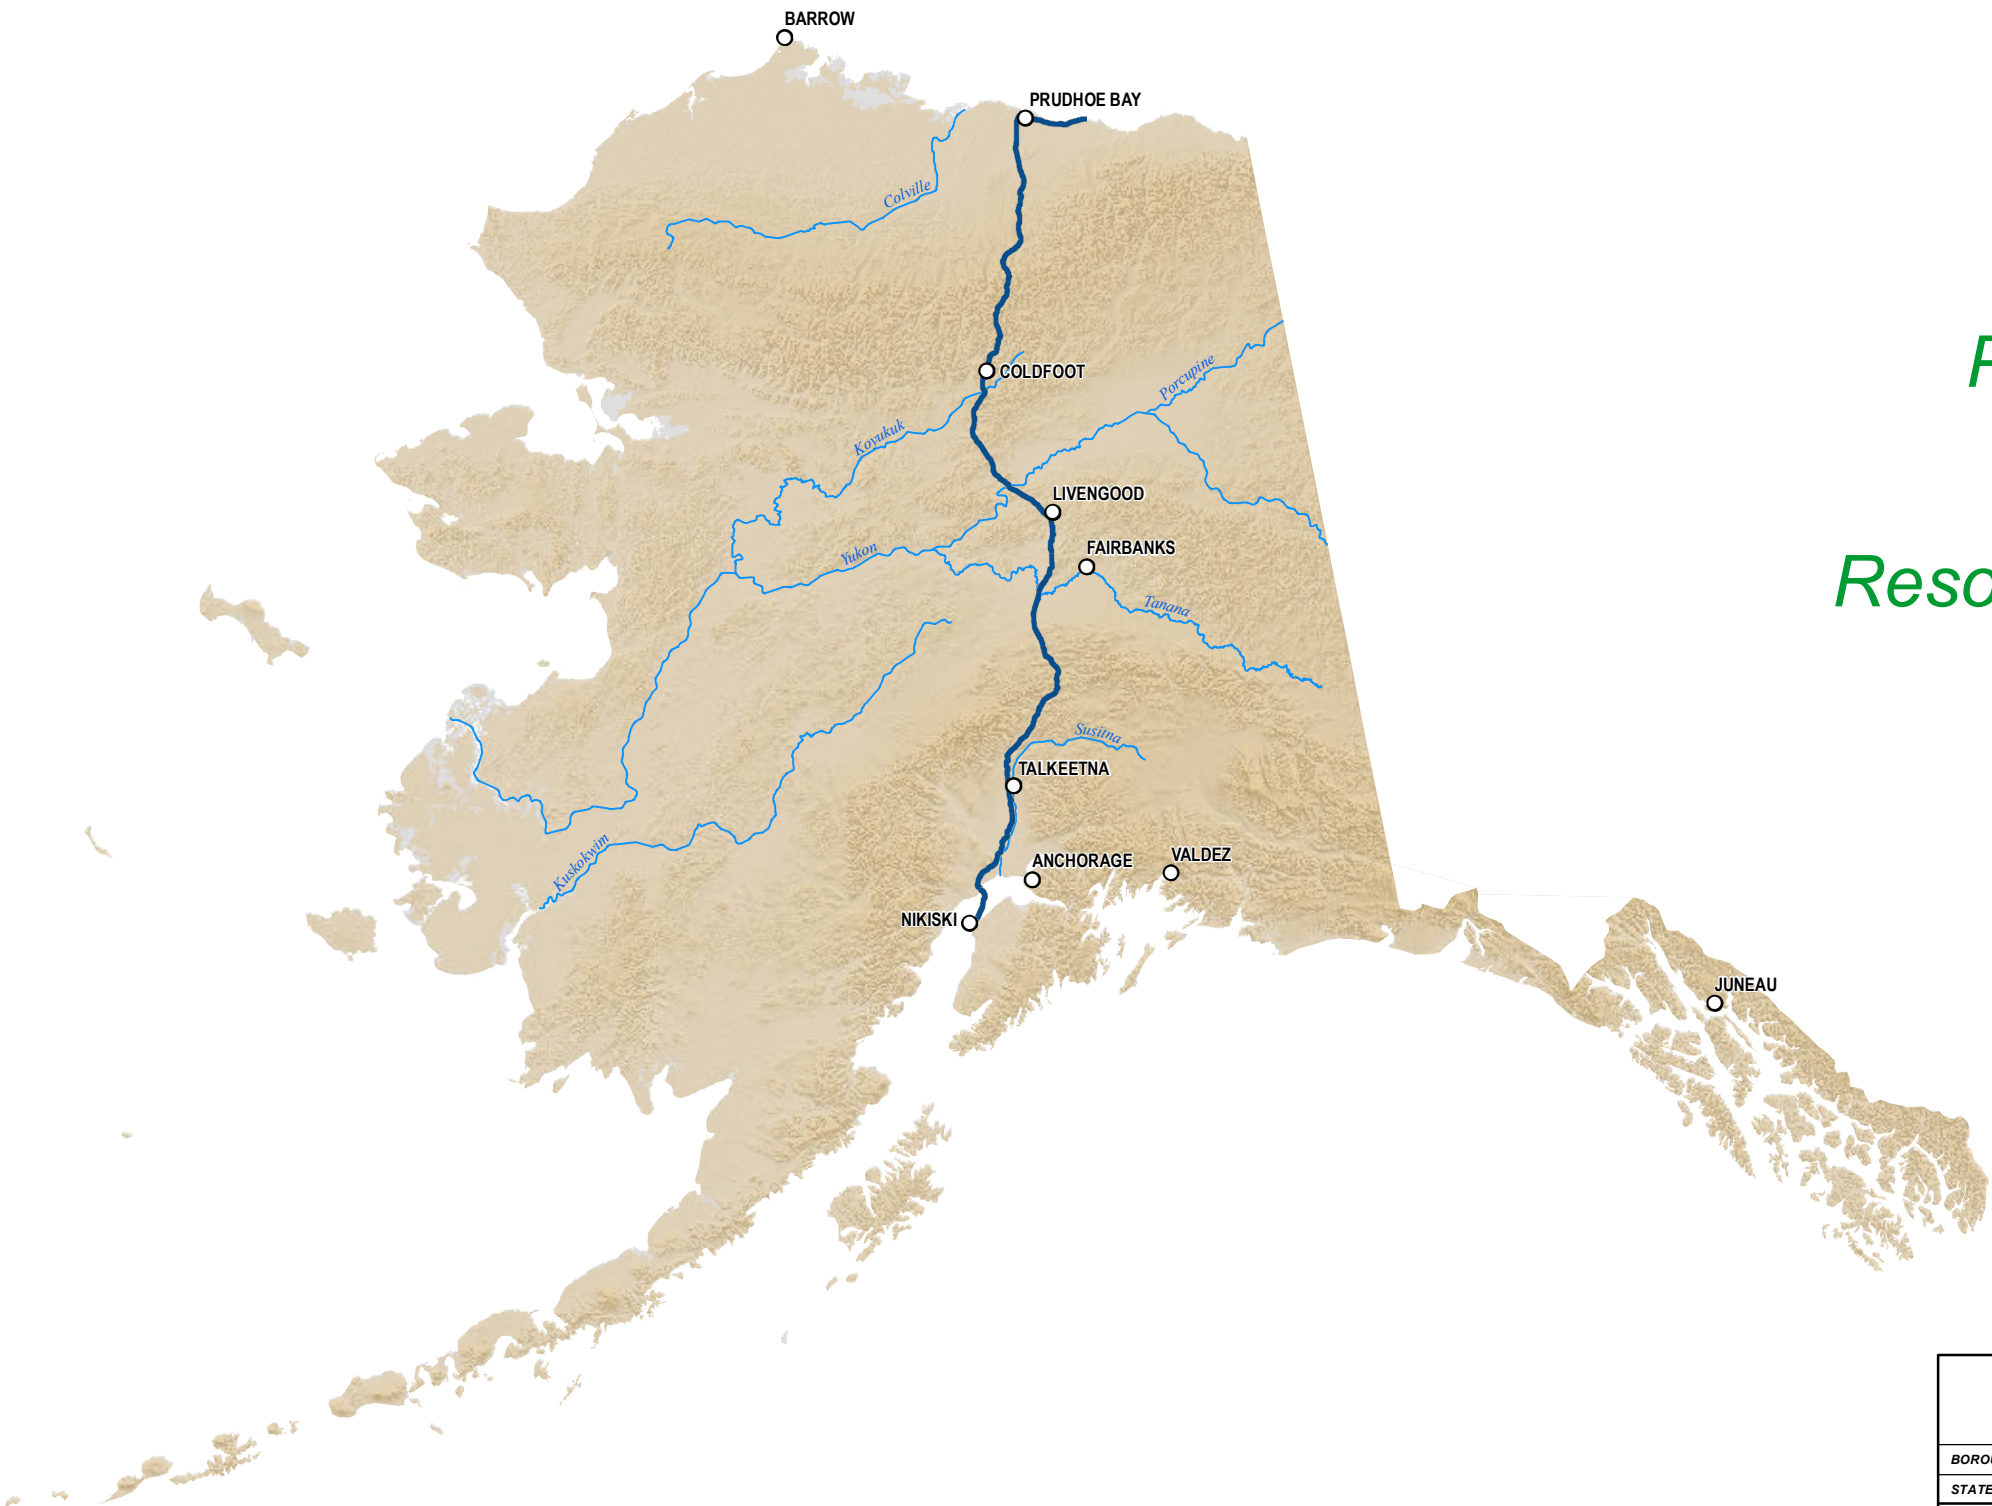

ALASKA LNG PROJECT		
Land Ownership		
Point Thomson Rev C Route		
BOROUGH:	-	DRAWN BY: AGDC
STATE:	ALASKA	CHECKED BY:
REV. NO.:	REVISION	DATE
A	ISSUED FOR REVIEW	2017-03-13
PRELIMINARY		
1:10,000,000	0 100 200 Miles	
DATE: 2017-03-13	PROJECTION: NAD 1983 NSRS2007 STATEPLANE ALASKA 4 FIPS 5004	


DISCLAIMER
The information contained herein is for informational or planning purposes only. It does not nor should it be deemed to be an offer, request or proposals for rights or occupation of any kind. The Alaska LNG Project Participants and their respective officers, employees and agents, make no warranty, implied or otherwise, nor accept any liability, as to the accuracy or completeness of the information contained in these documents, drawings or electronic files. Do not remove or delete this note from document, drawing or electronic file.
DWG: RRB_APPENDIX_B1_PTTIL_REV_C_CL_COVER
SHEET: COVER PAGE

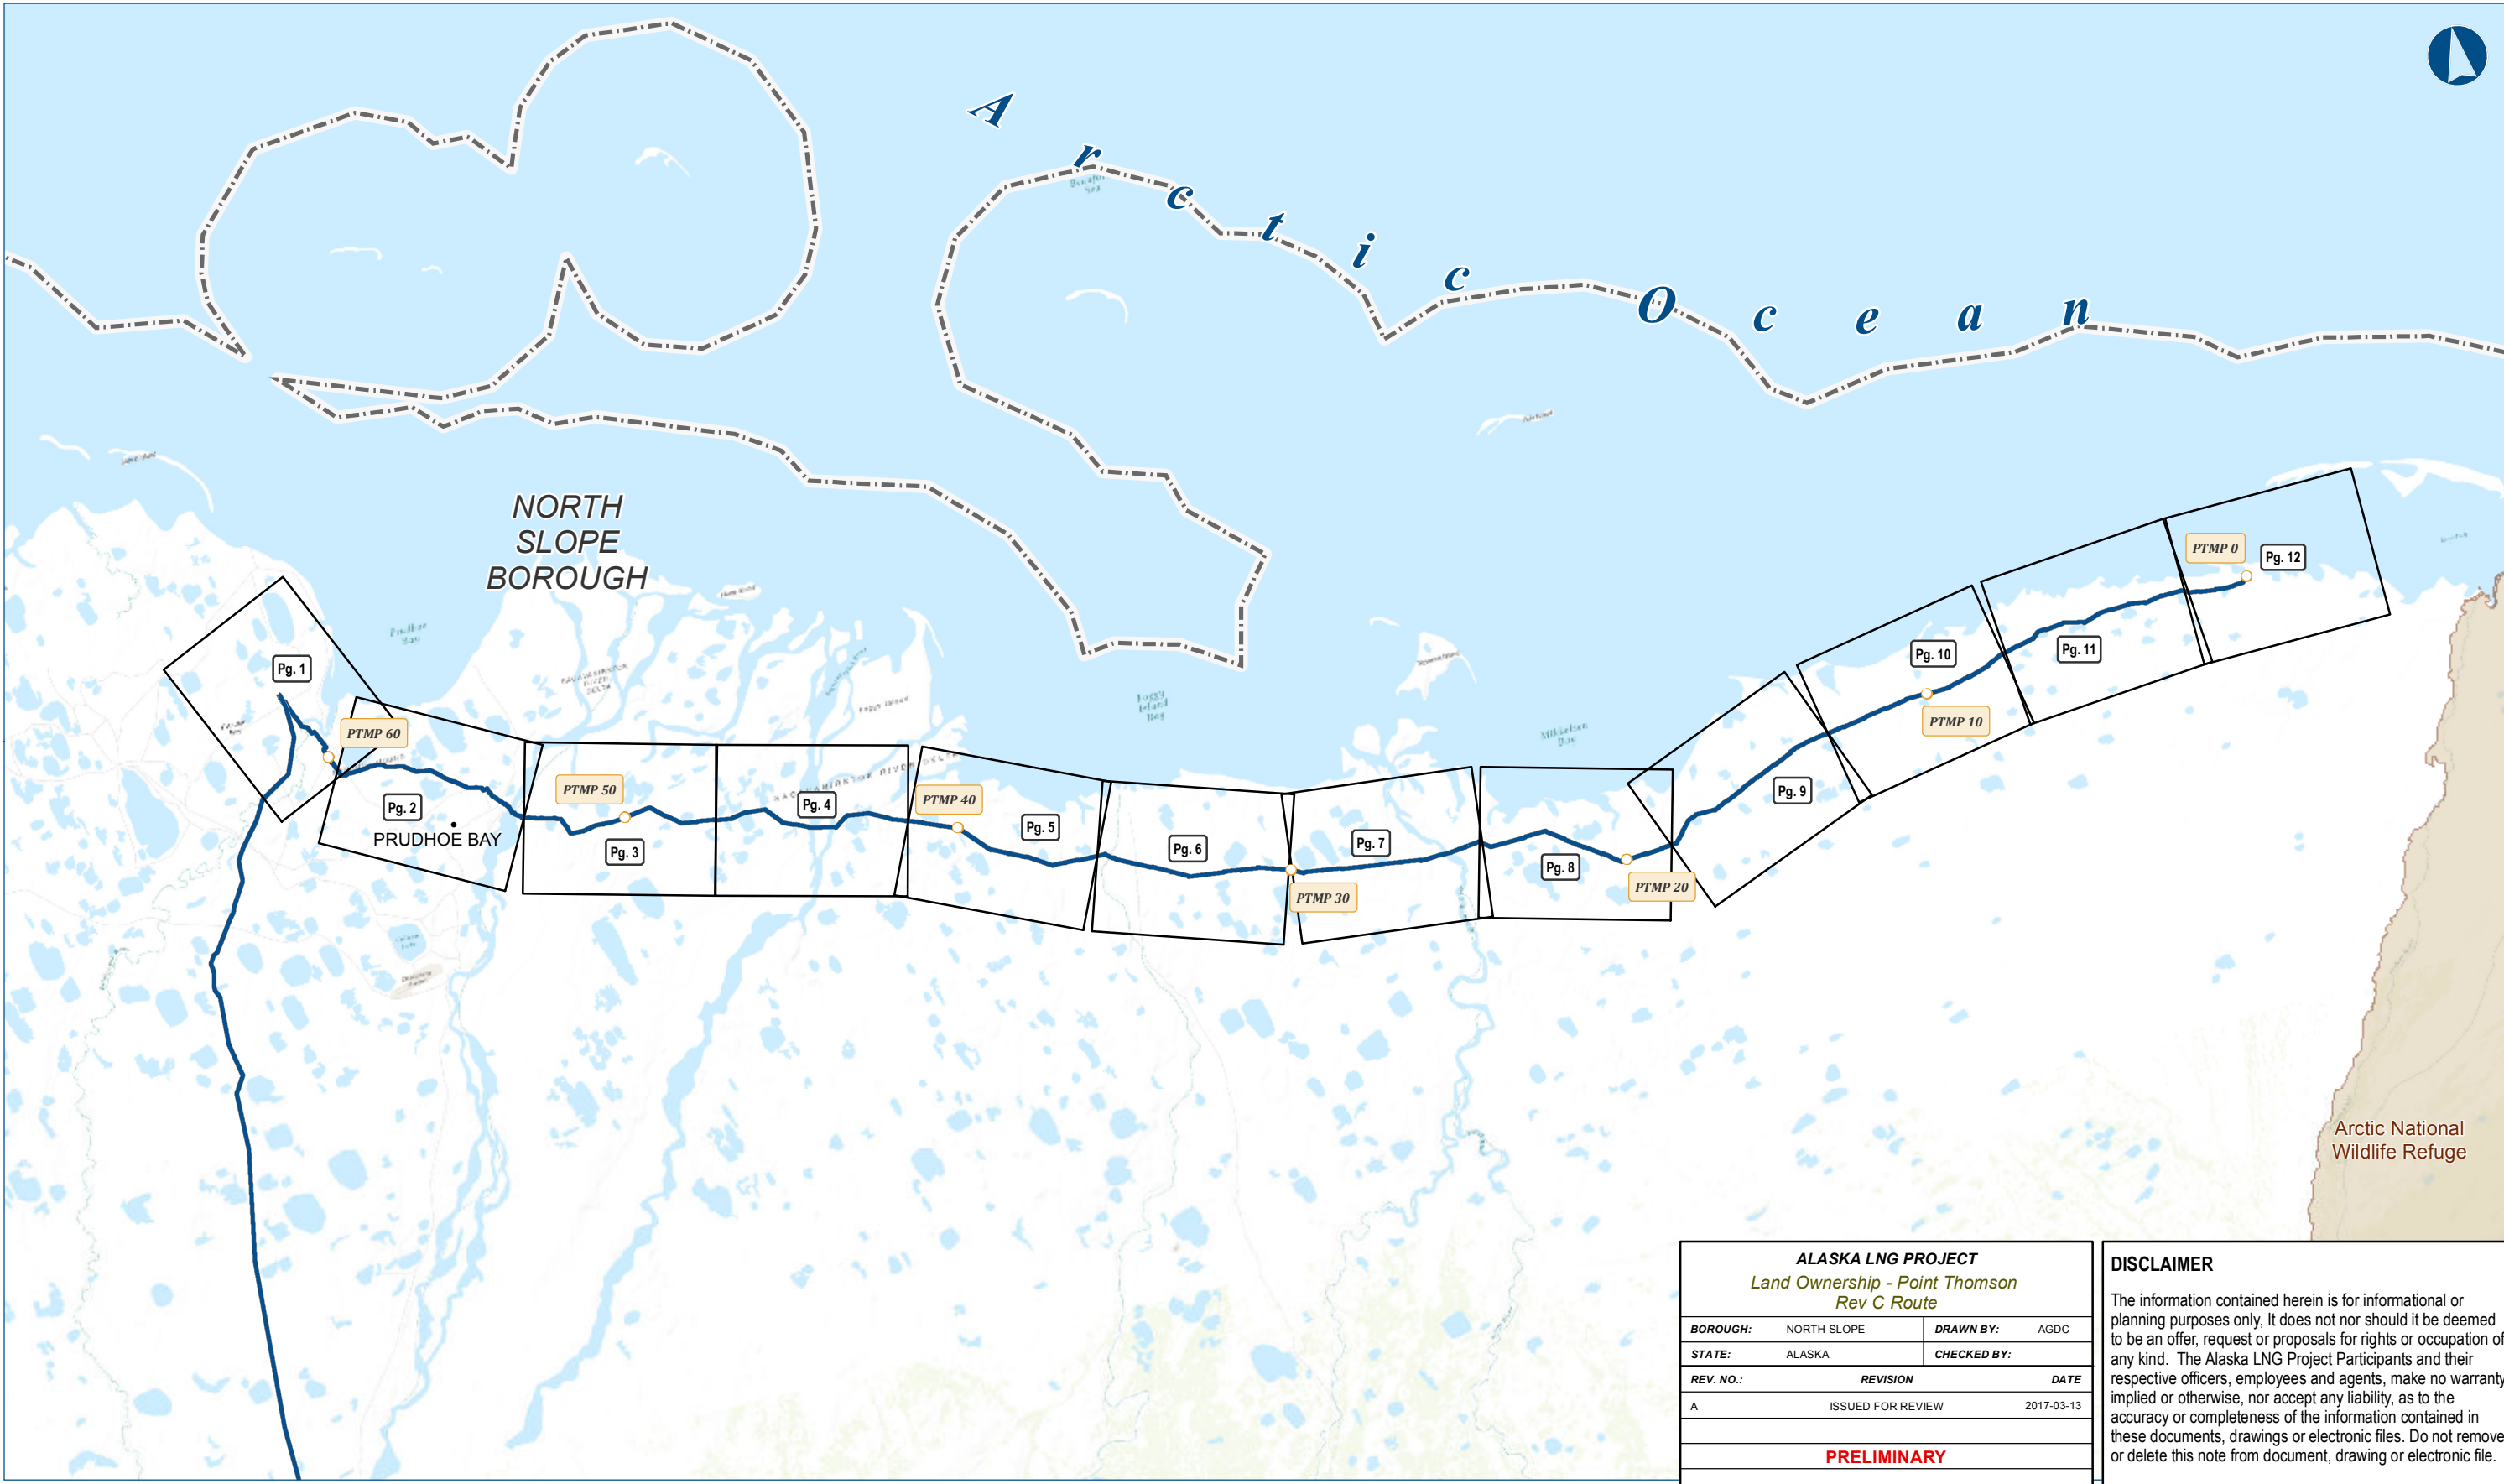

ALASKA LNG PROJECT		
Land Ownership - Point Thomson		
Rev C Route		
BOROUGH:	NORTH SLOPE	DRAWN BY: AGDC
STATE:	ALASKA	CHECKED BY:
REV. NO.:	REVISION	DATE
A	ISSUED FOR REVIEW	2017-03-13
PRELIMINARY		
1:281,485	0 3 6 Miles	
DATE: 2017-03-13	PROJECTION: NAD83 NSRS2007 STATEPLANE ALASKA 4 FIPS 5004	DWG: RRB_APPENDIX_B_1_PTTL_INDEX_REV_C_CL

DISCLAIMER

The information contained herein is for informational or planning purposes only. It does not nor should it be deemed to be an offer, request or proposals for rights or occupation of any kind. The Alaska LNG Project Participants and their respective officers, employees and agents, make no warranty, implied or otherwise, nor accept any liability, as to the accuracy or completeness of the information contained in these documents, drawings or electronic files. Do not remove or delete this note from document, drawing or electronic file.

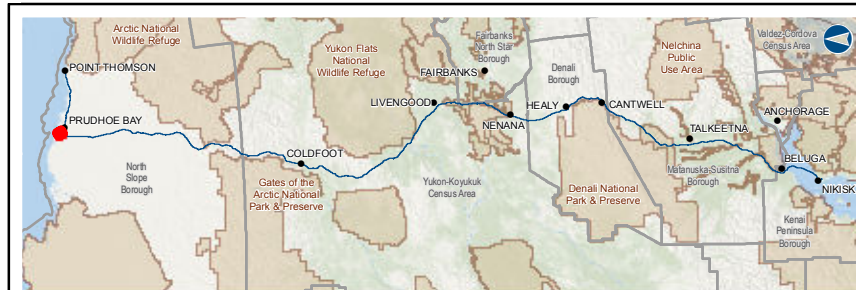

Legend


GTP	Permanent ROW	EXISTING FEATURES	Section
GTP Footprint - Permanent	Construction ROW	Existing Roads	Township
GTP Footprint - Construction	Road Crossing ATWS	Off Road Trails	Managing Authority
PIPELINE	Camp	Existing Pipeline	State Ownership
Point Thomson Transmission Line	Pipe Storage Yard (PSY)	Overhead Powerline	
Alaska LNG Rev C2 Route		NHD Flowline	
Ice Pad Access Road			
Access Road - Gravel			
Access Road - Ice			
Meter Station			
Mainline Blockvalve			

- Blank or white background indicates areas where title work has not been completed since it is outside of the project footprint.

DISCLAIMER

The information contained herein is for informational or planning purposes only. It does not nor should it be deemed to be an offer, request or proposals for rights or occupation of any kind. The Alaska LNG Project Participants and their respective officers, employees and agents, make no warranty, implied or otherwise, nor accept any liability, as to the accuracy or completeness of the information contained in these documents, drawings or electronic files. Do not remove or delete this note from document, drawing or electronic file.

DWG:	RR8 APPENDIX B1 PTTL REV C CL	SHEET:	1
-------------	-------------------------------	---------------	---

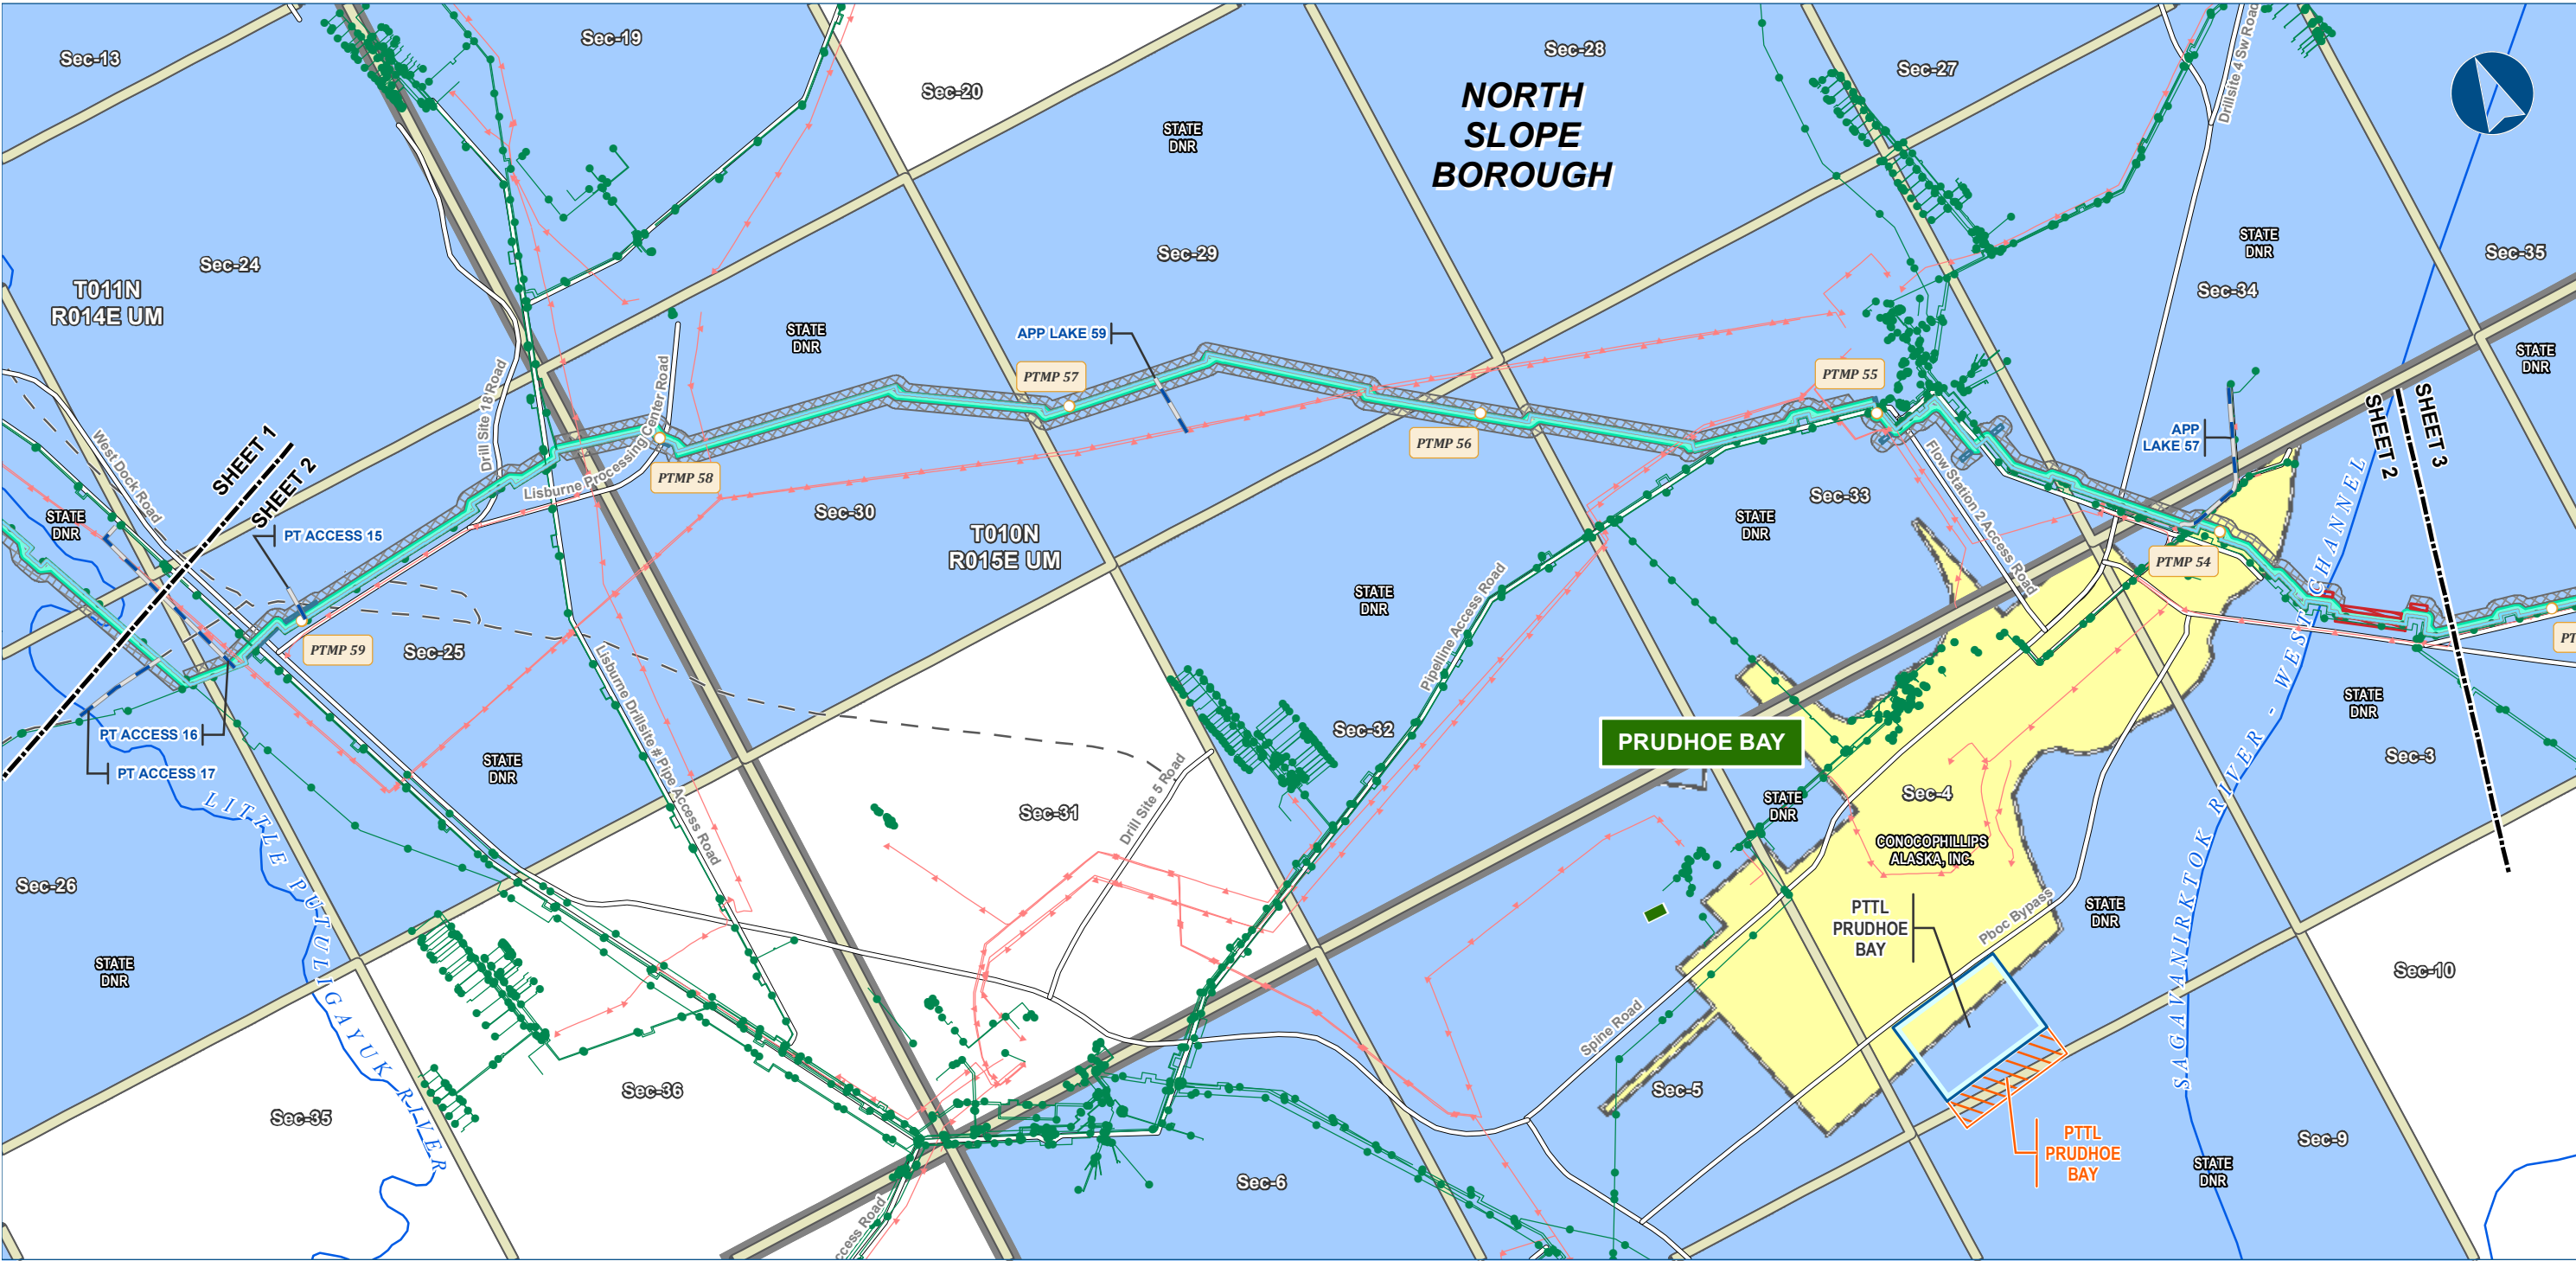

Alaska LNG Project

Legend

PIPELINE

- Point Thomson Transmission Line
- Ice Pad Access Road

EXISTING FEATURES

- Existing Roads
- Off Road Trails
- Existing Pipeline
- Overhead Powerline
- Alaska DOT Place Names
- NHD Flowline

Section

- Township
- Managing Authority
- State Ownership
- Private Ownership - Corporation

Other Features

- Permanent ROW
- Construction ROW
- Road Crossing ATWS
- Stream Crossing ATWS
- Camp
- Pipe Storage Yard (PSY)

-Blank or white background indicates areas where title work has not been completed since it is outside of the project footprint.-


ALASKA LNG PROJECT		
Land Ownership - Point Thomson		
Rev C Route		
BOROUGH:	NORTH SLOPE	DRAWN BY: AGDC
STATE:	ALASKA	CHECKED BY:
REV. NO.:	REVISION	DATE
A	ISSUED FOR REVIEW	2017-03-29
PRELIMINARY		
1:24,000 0 1/4 1/2 Miles		
DATE: 2017-03-29	PROJECTION: NAD83 NSRS2007 ALASKAZONE4 FTUS 54392	

DISCLAIMER

The information contained herein is for informational or planning purposes only. It does not nor should it be deemed to be an offer, request or proposals for rights or occupation of any kind. The Alaska LNG Project Participants and their respective officers, employees and agents, make no warranty, implied or otherwise, nor accept any liability, as to the accuracy or completeness of the information contained in these documents, drawings or electronic files. Do not remove or delete this note from document, drawing or electronic file.

DWG: RR8_APPENDIX_B1_P TTL_REV_C_CL

SHEET: 2

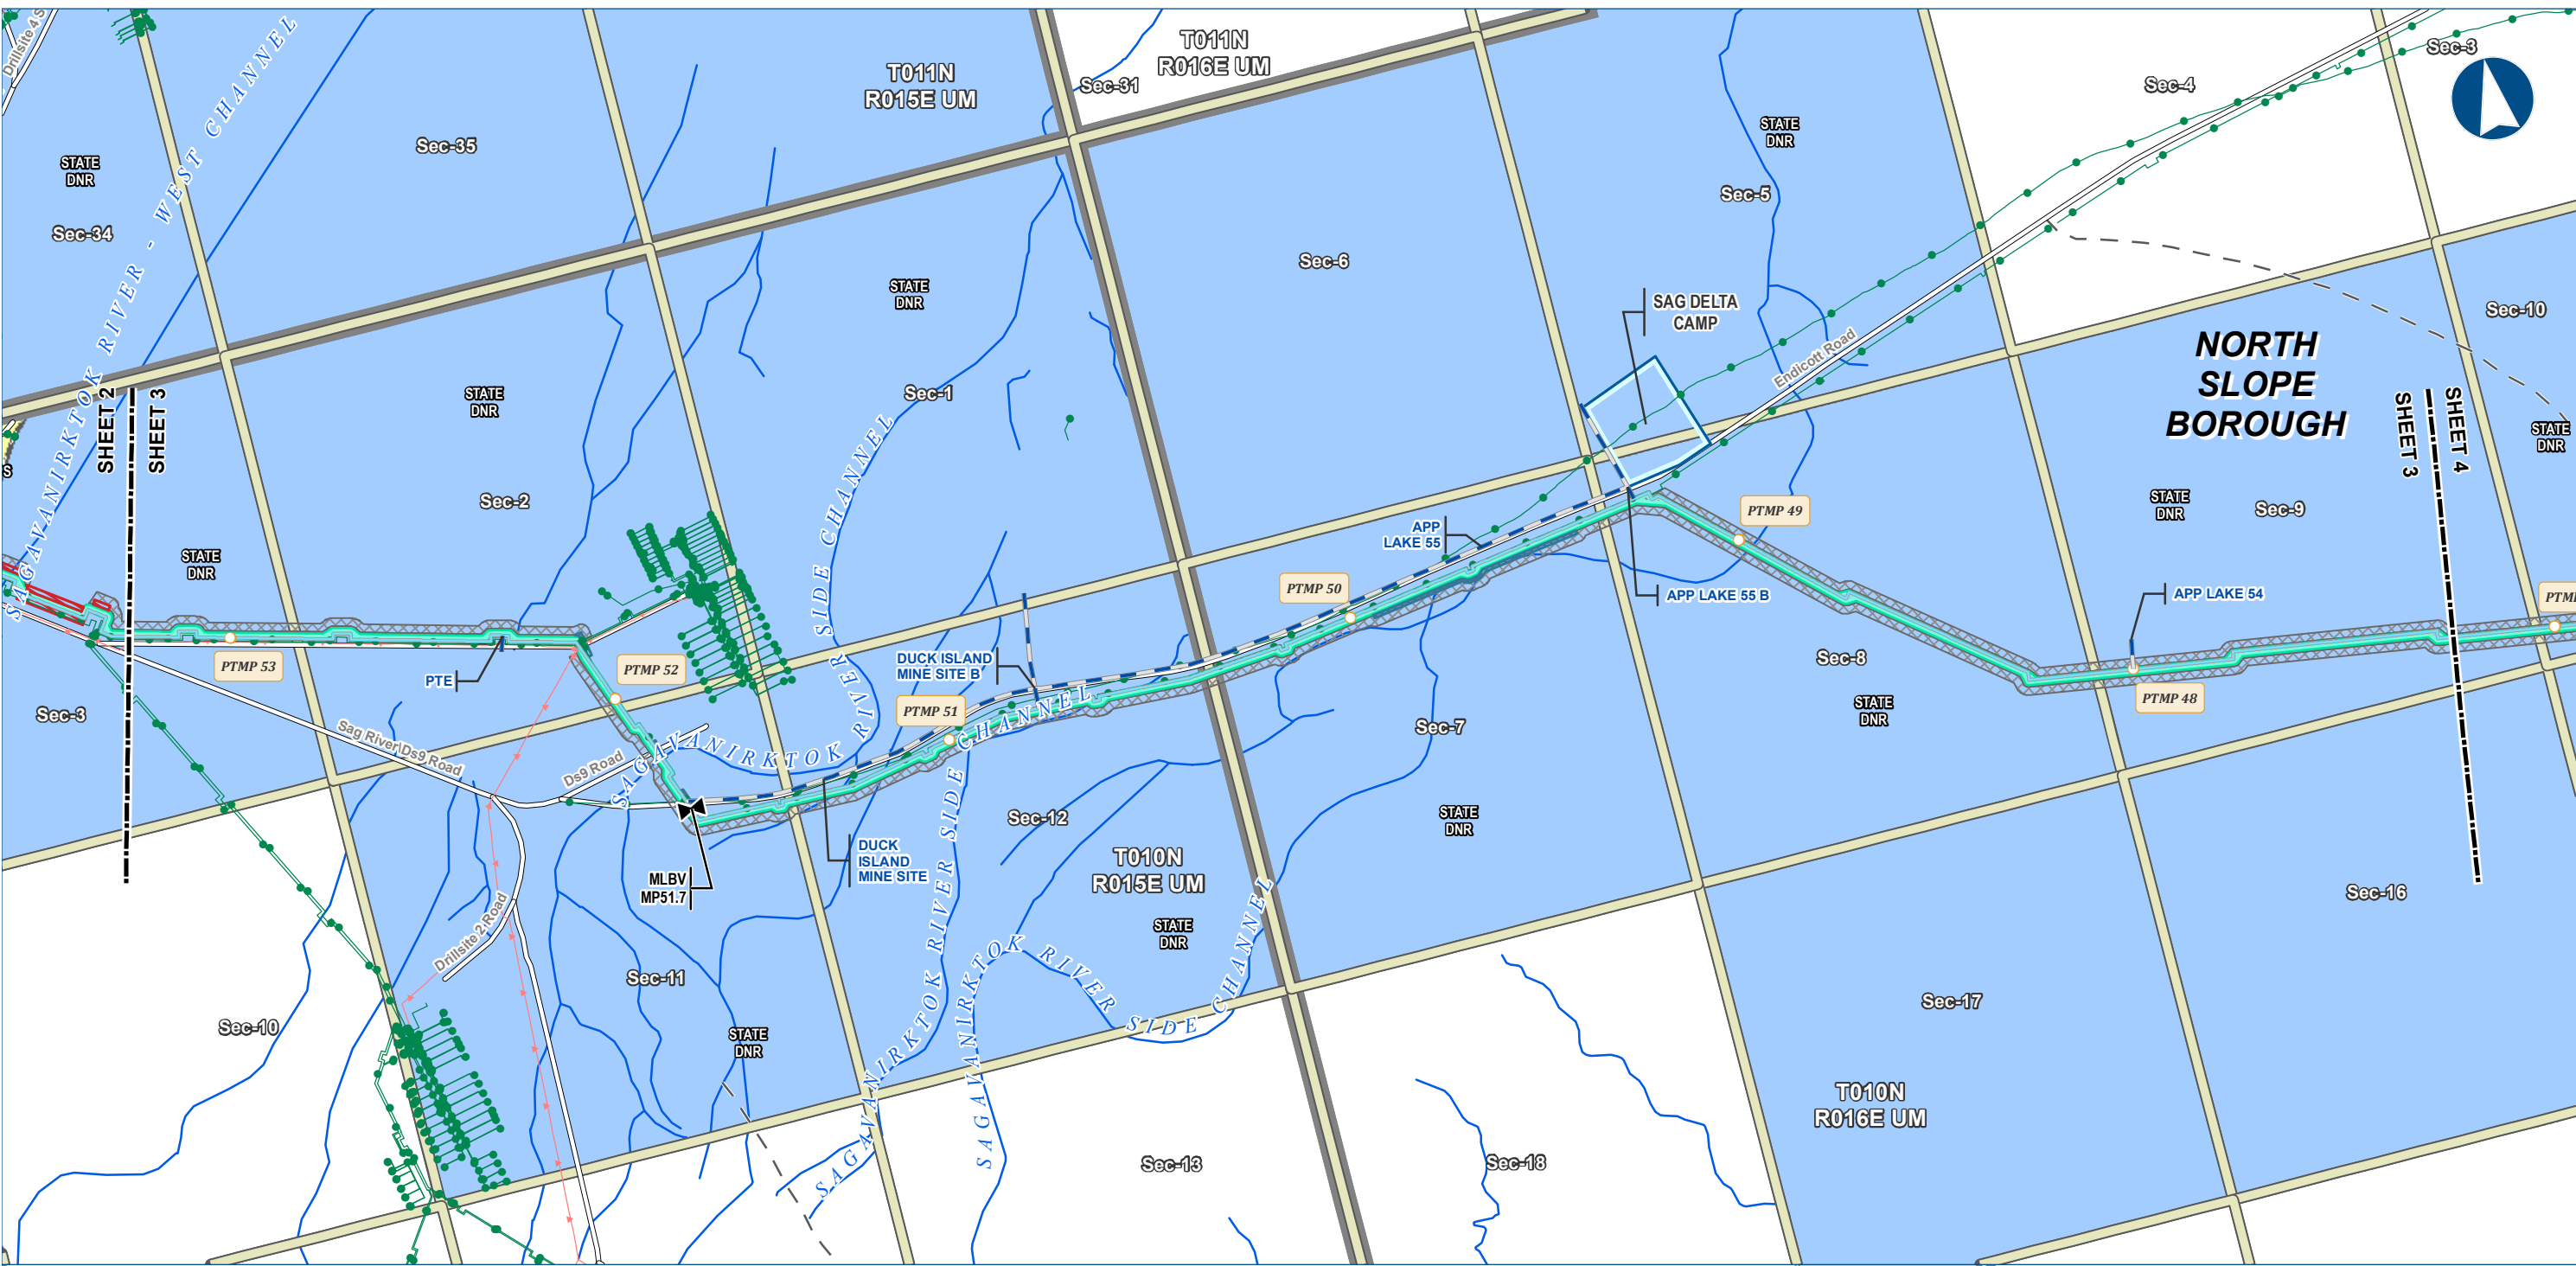

Legend

PIPELINE Point Thomson Transmission Line Ice Pad Access Road Mainline Blockvalve	Permanent ROW Construction ROW Road Crossing ATWS Stream Crossing ATWS Camp	EXISTING FEATURES Existing Roads Off Road Trails Existing Pipeline Overhead Powerline NHD Flowline	Section Township Managing Authority State Ownership Private Ownership - Corporation
--	---	--	--


-Blank or white background indicates areas where title work has not been completed since it is outside of the project footprint.-

ALASKA LNG PROJECT		
Land Ownership - Point Thomson Rev C Route		
BOROUGH:	NORTH SLOPE	DRAWN BY: AGDC
STATE:	ALASKA	CHECKED BY:
REV. NO.:	REVISION	DATE
A	ISSUED FOR REVIEW	2017-03-29
PRELIMINARY		
1:24,000 0 1/4 1/2 Miles		
DATE: 2017-03-29	PROJECTION:	NAD83 NSRS2007 ALASKAZONE4 FTUS 54392

DISCLAIMER

The information contained herein is for informational or planning purposes only. It does not nor should it be deemed to be an offer, request or proposals for rights or occupation of any kind. The Alaska LNG Project Participants and their respective officers, employees and agents, make no warranty, implied or otherwise, nor accept any liability, as to the accuracy or completeness of the information contained in these documents, drawings or electronic files. Do not remove or delete this note from document, drawing or electronic file.

DWG: RR8_APPENDIX_B1_PTTL_REV_C_CL	SHEET: 3
------------------------------------	----------

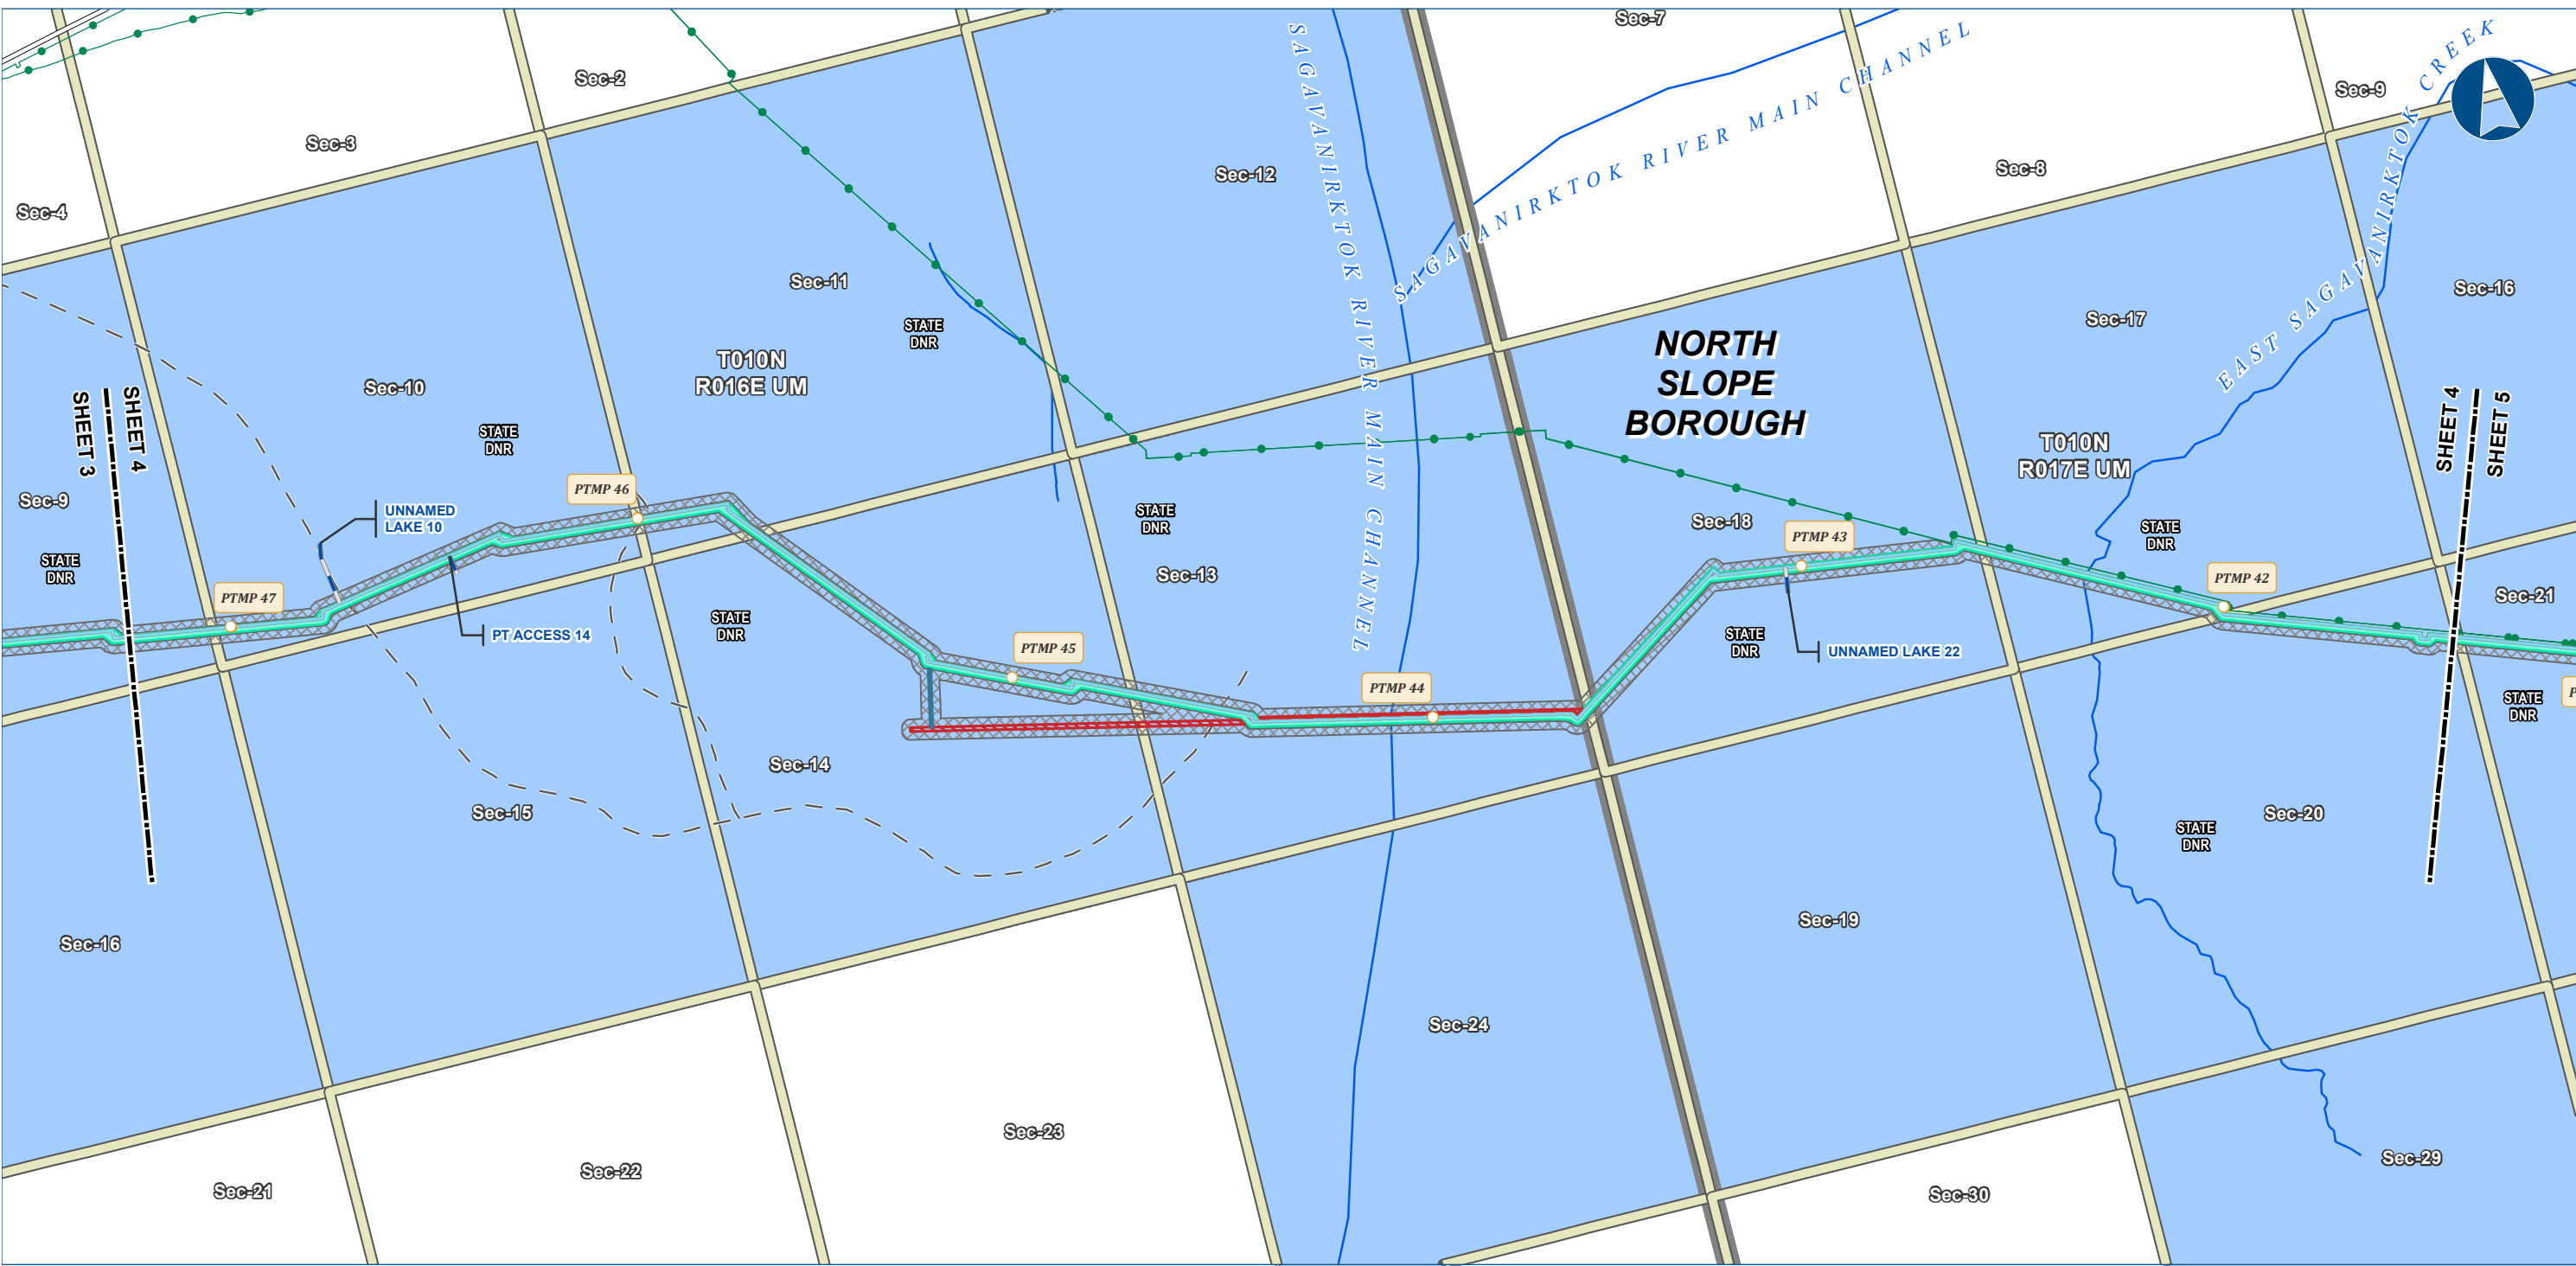

Legend

PIPELINE

- Point Thomson Transmission Line
- Ice Pad Access Road

EXISTING FEATURES

- Existing Roads
- Off Road Trails
- Existing Pipeline
- NHD Flowline

Section

- Township
- Managing Authority
- State Ownership

Other Features

- Permanent ROW
- Construction ROW
- Road Crossing ATWS
- Stream Crossing ATWS


-Blank or white background indicates areas where title work has not been completed since it is outside of the project footprint.-

ALASKA LNG PROJECT		
Land Ownership - Point Thomson Rev C Route		
BOROUGH:	NORTH SLOPE	DRAWN BY: AGDC
STATE:	ALASKA	CHECKED BY:
REV. NO.	REVISION	DATE
A	ISSUED FOR REVIEW	2017-03-29
PRELIMINARY		
1:24,000	0 1/4 1/2 Miles	
DATE: 2017-03-29	PROJECTION: NAD83 NSRS2007 ALASKAZONE4 FTUS 54392	

DISCLAIMER

The information contained herein is for informational or planning purposes only. It does not nor should it be deemed to be an offer, request or proposals for rights or occupation of any kind. The Alaska LNG Project Participants and their respective officers, employees and agents, make no warranty, implied or otherwise, nor accept any liability, as to the accuracy or completeness of the information contained in these documents, drawings or electronic files. Do not remove or delete this note from document, drawing or electronic file.

DWG: RR8_APPENDIX_B1_PTTL_REV_C_CL SHEET: 4

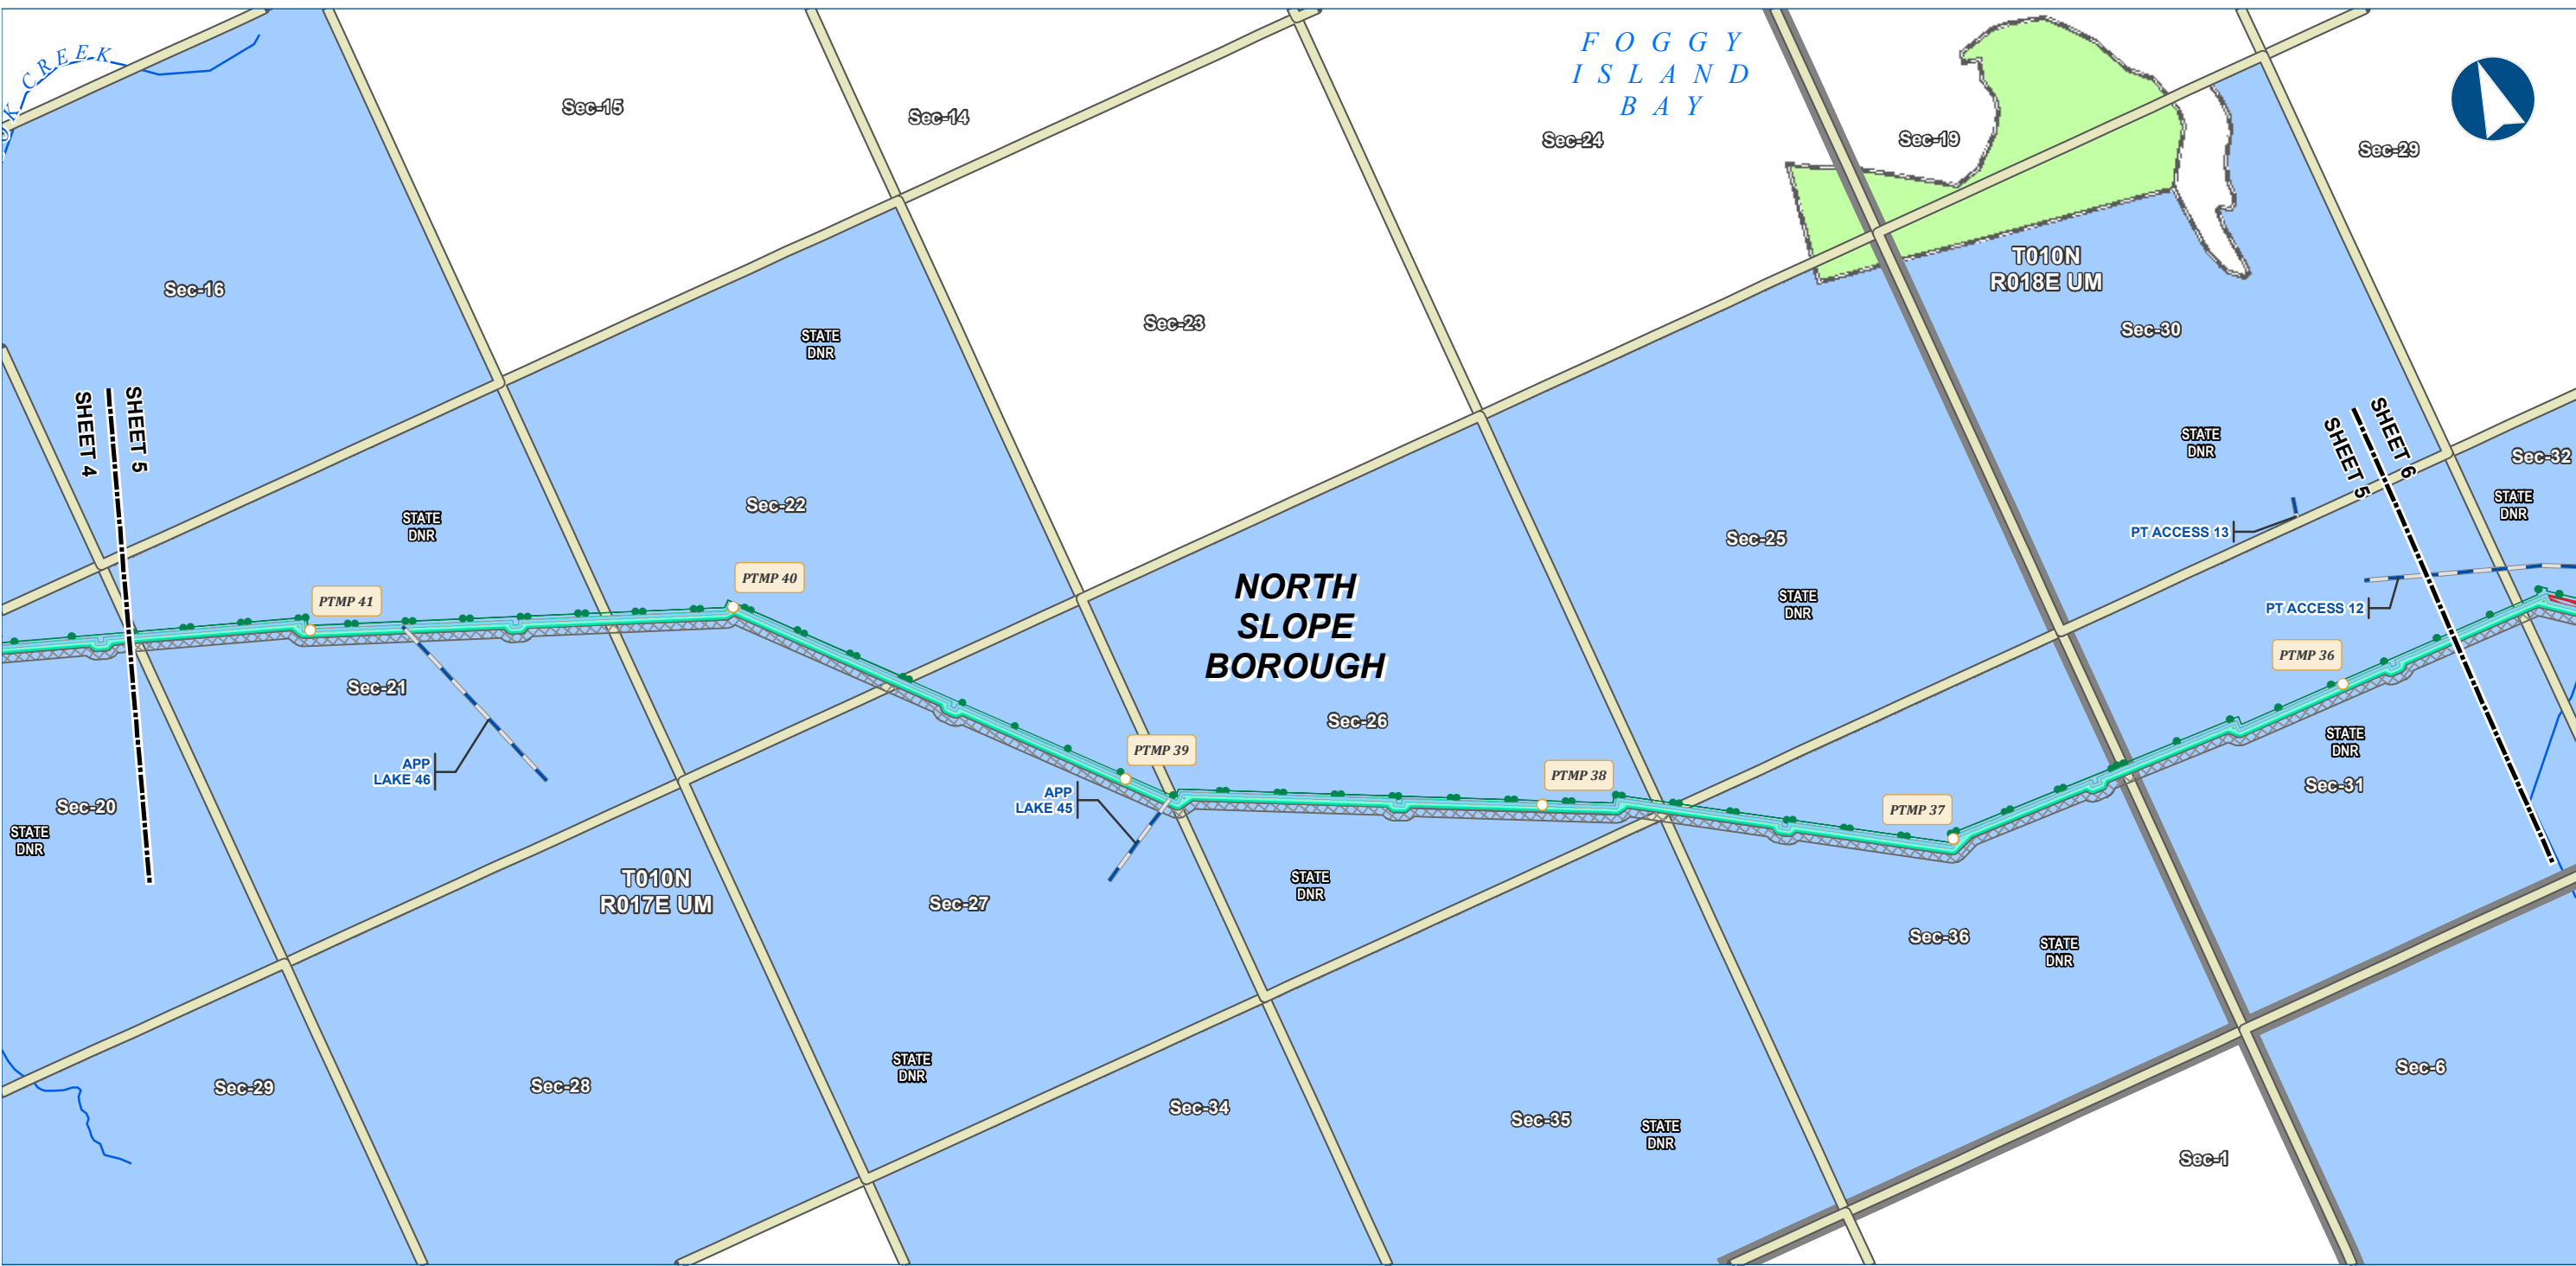


Legend	
PIPELINE	EXISTING FEATURES
Point Thomson Transmission Line	Permanent ROW
Ice Pad Access Road	Construction ROW
	Stream Crossing ATWS
	Existing Roads
	Existing Pipeline
	NHD Flowline
	Section
	Township
	Managing Authority
	State Ownership
	Private Ownership

-Blank or white background indicates areas where title work has not been completed since it is outside of the project footprint.-

ALASKA LNG PROJECT		
Land Ownership - Point Thomson Rev C Route		
BOROUGH:	NORTH SLOPE	DRAWN BY:
STATE:	ALASKA	CHECKED BY:
REV. NO.:	REVISION	DATE
A	ISSUED FOR REVIEW	2017-03-29
PRELIMINARY		
1:24,000	0	1/4 1/2 Miles
DATE:	2017-03-29	PROJECTION:
		NAD83 NSRS2007 ALASKAZONE4 FTUS 54392

DISCLAIMER	
The information contained herein is for informational or planning purposes only, It does not nor should it be deemed to be an offer, request or proposals for rights or occupation of any kind. The Alaska LNG Project Participants and their respective officers, employees and agents, make no warranty, implied or otherwise, nor accept any liability, as to the accuracy or completeness of the information contained in these documents, drawings or electronic files. Do not remove or delete this note from document, drawing or electronic file.	
DWG:	RR8_APPENDIX_B1_PTTL_REV_C_CL
SHEET:	5

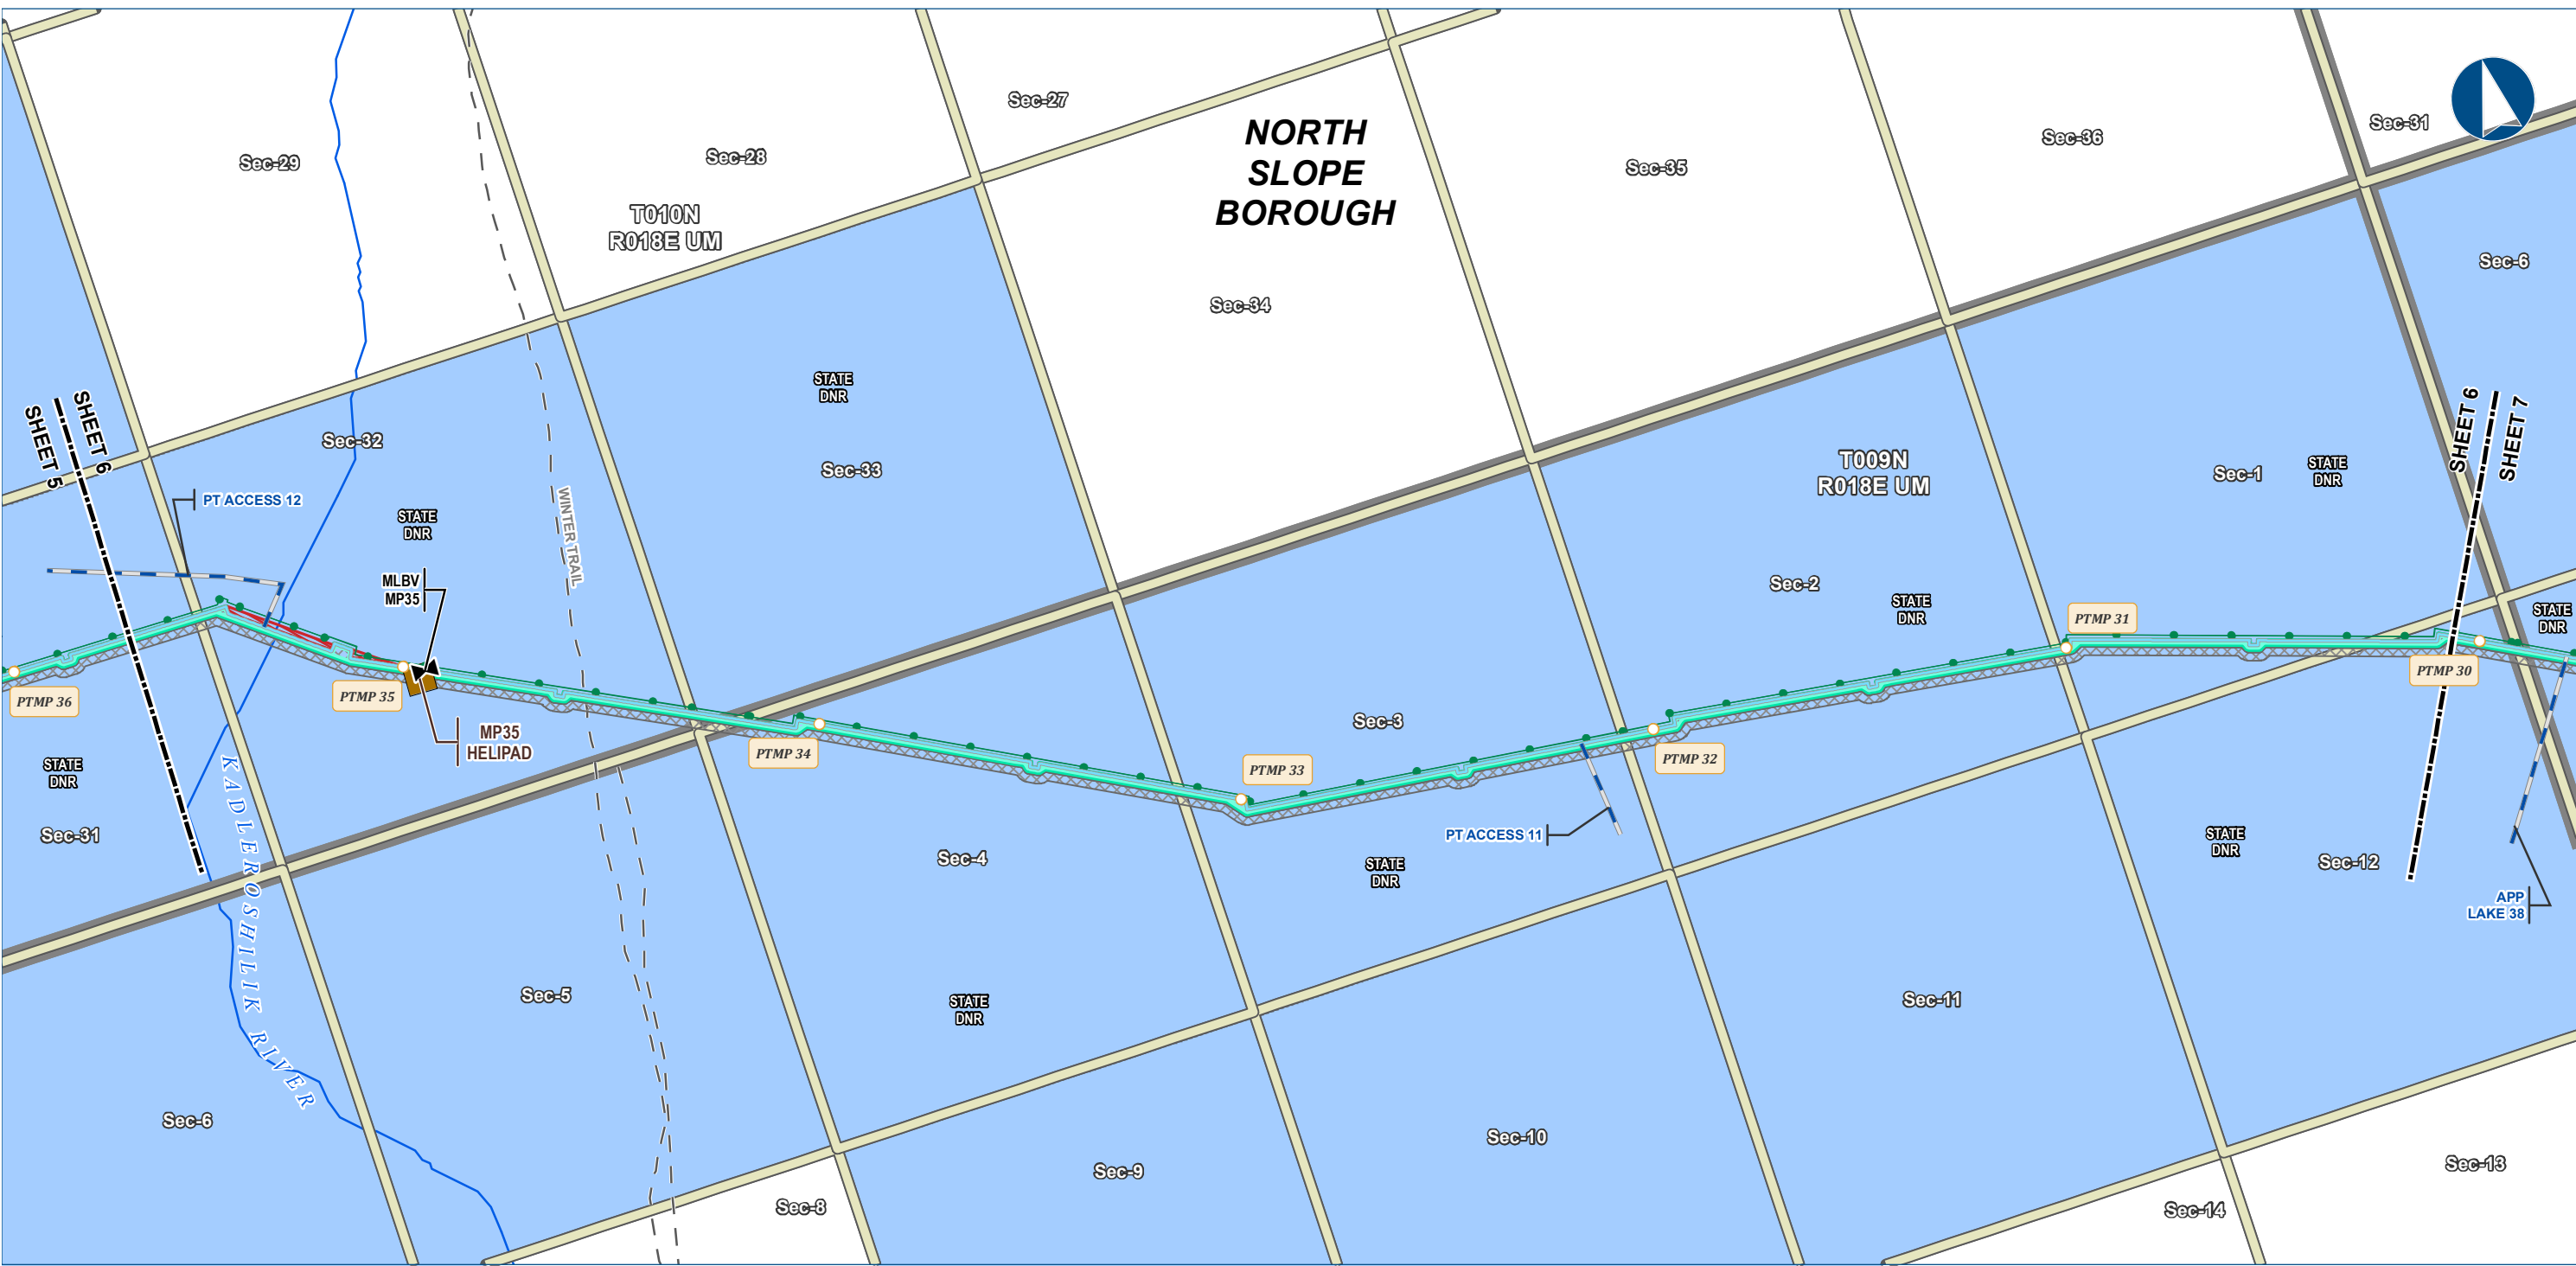

Legend	
PIPELINE	Permanent ROW
Point Thomson Transmission Line	Construction ROW
Ice Pad Access Road	Stream Crossing ATWS
Mainline Blockvalve	Existing Roads
Helipad	Off Road Trails
	Existing Pipeline
	NHD Flowline
	Section
	Township
	Managing Authority
	State Ownership

-Blank or white background indicates areas where title work has not been completed since it is outside of the project footprint.-

ALASKA LNG PROJECT		
Land Ownership - Point Thomson		
Rev C Route		
BOROUGH:	NORTH SLOPE	DRAWN BY:
STATE:	ALASKA	CHECKED BY:
REV. NO.:	REVISION	DATE
A	ISSUED FOR REVIEW	2017-03-29
PRELIMINARY		
1:24,000		
0 1/4 1/2 Miles		
DATE:	2017-03-29	PROJECTION:
		NAD83 NSRS2007 ALASKAZONE4 FTUS 54392

DISCLAIMER	
The information contained herein is for informational or planning purposes only. It does not nor should it be deemed to be an offer, request or proposals for rights or occupation of any kind. The Alaska LNG Project Participants and their respective officers, employees and agents, make no warranty, implied or otherwise, nor accept any liability, as to the accuracy or completeness of the information contained in these documents, drawings or electronic files. Do not remove or delete this note from document, drawing or electronic file.	
DWG:	RR8_APPENDIX_B1_PTTL_REV_C_CL
SHEET:	6



Alaska LNG Project

Legend

PIPELINE

- Point Thomson Transmission Line
- Ice Pad Access Road

EXISTING FEATURES

- Existing Roads
- Off Road Trails
- Existing Pipeline
- NHD Flowline

Section

- Township
- Managing Authority
- State Ownership

Other Features

- Permanent ROW
- Construction ROW
- Stream Crossing ATWS

-Blank or white background indicates areas where title work has not been completed since it is outside of the project footprint.-


ALASKA LNG PROJECT		
Land Ownership - Point Thomson		
Rev C Route		
BOROUGH:	NORTH SLOPE	DRAWN BY: AGDC
STATE:	ALASKA	CHECKED BY:
REV. NO.:	REVISION	DATE
A	ISSUED FOR REVIEW	2017-03-29
PRELIMINARY		
1:24,000 0 1/4 1/2 Miles		
DATE: 2017-03-29	PROJECTION: NAD83 NSRS2007 ALASKAZONE4 FTUS 54392	

DISCLAIMER

The information contained herein is for informational or planning purposes only. It does not nor should it be deemed to be an offer, request or proposals for rights or occupation of any kind. The Alaska LNG Project Participants and their respective officers, employees and agents, make no warranty, implied or otherwise, nor accept any liability, as to the accuracy or completeness of the information contained in these documents, drawings or electronic files. Do not remove or delete this note from document, drawing or electronic file.

DWG: RR8_APPENDIX_B1_PTTL_REV_C_CL

SHEET: 7

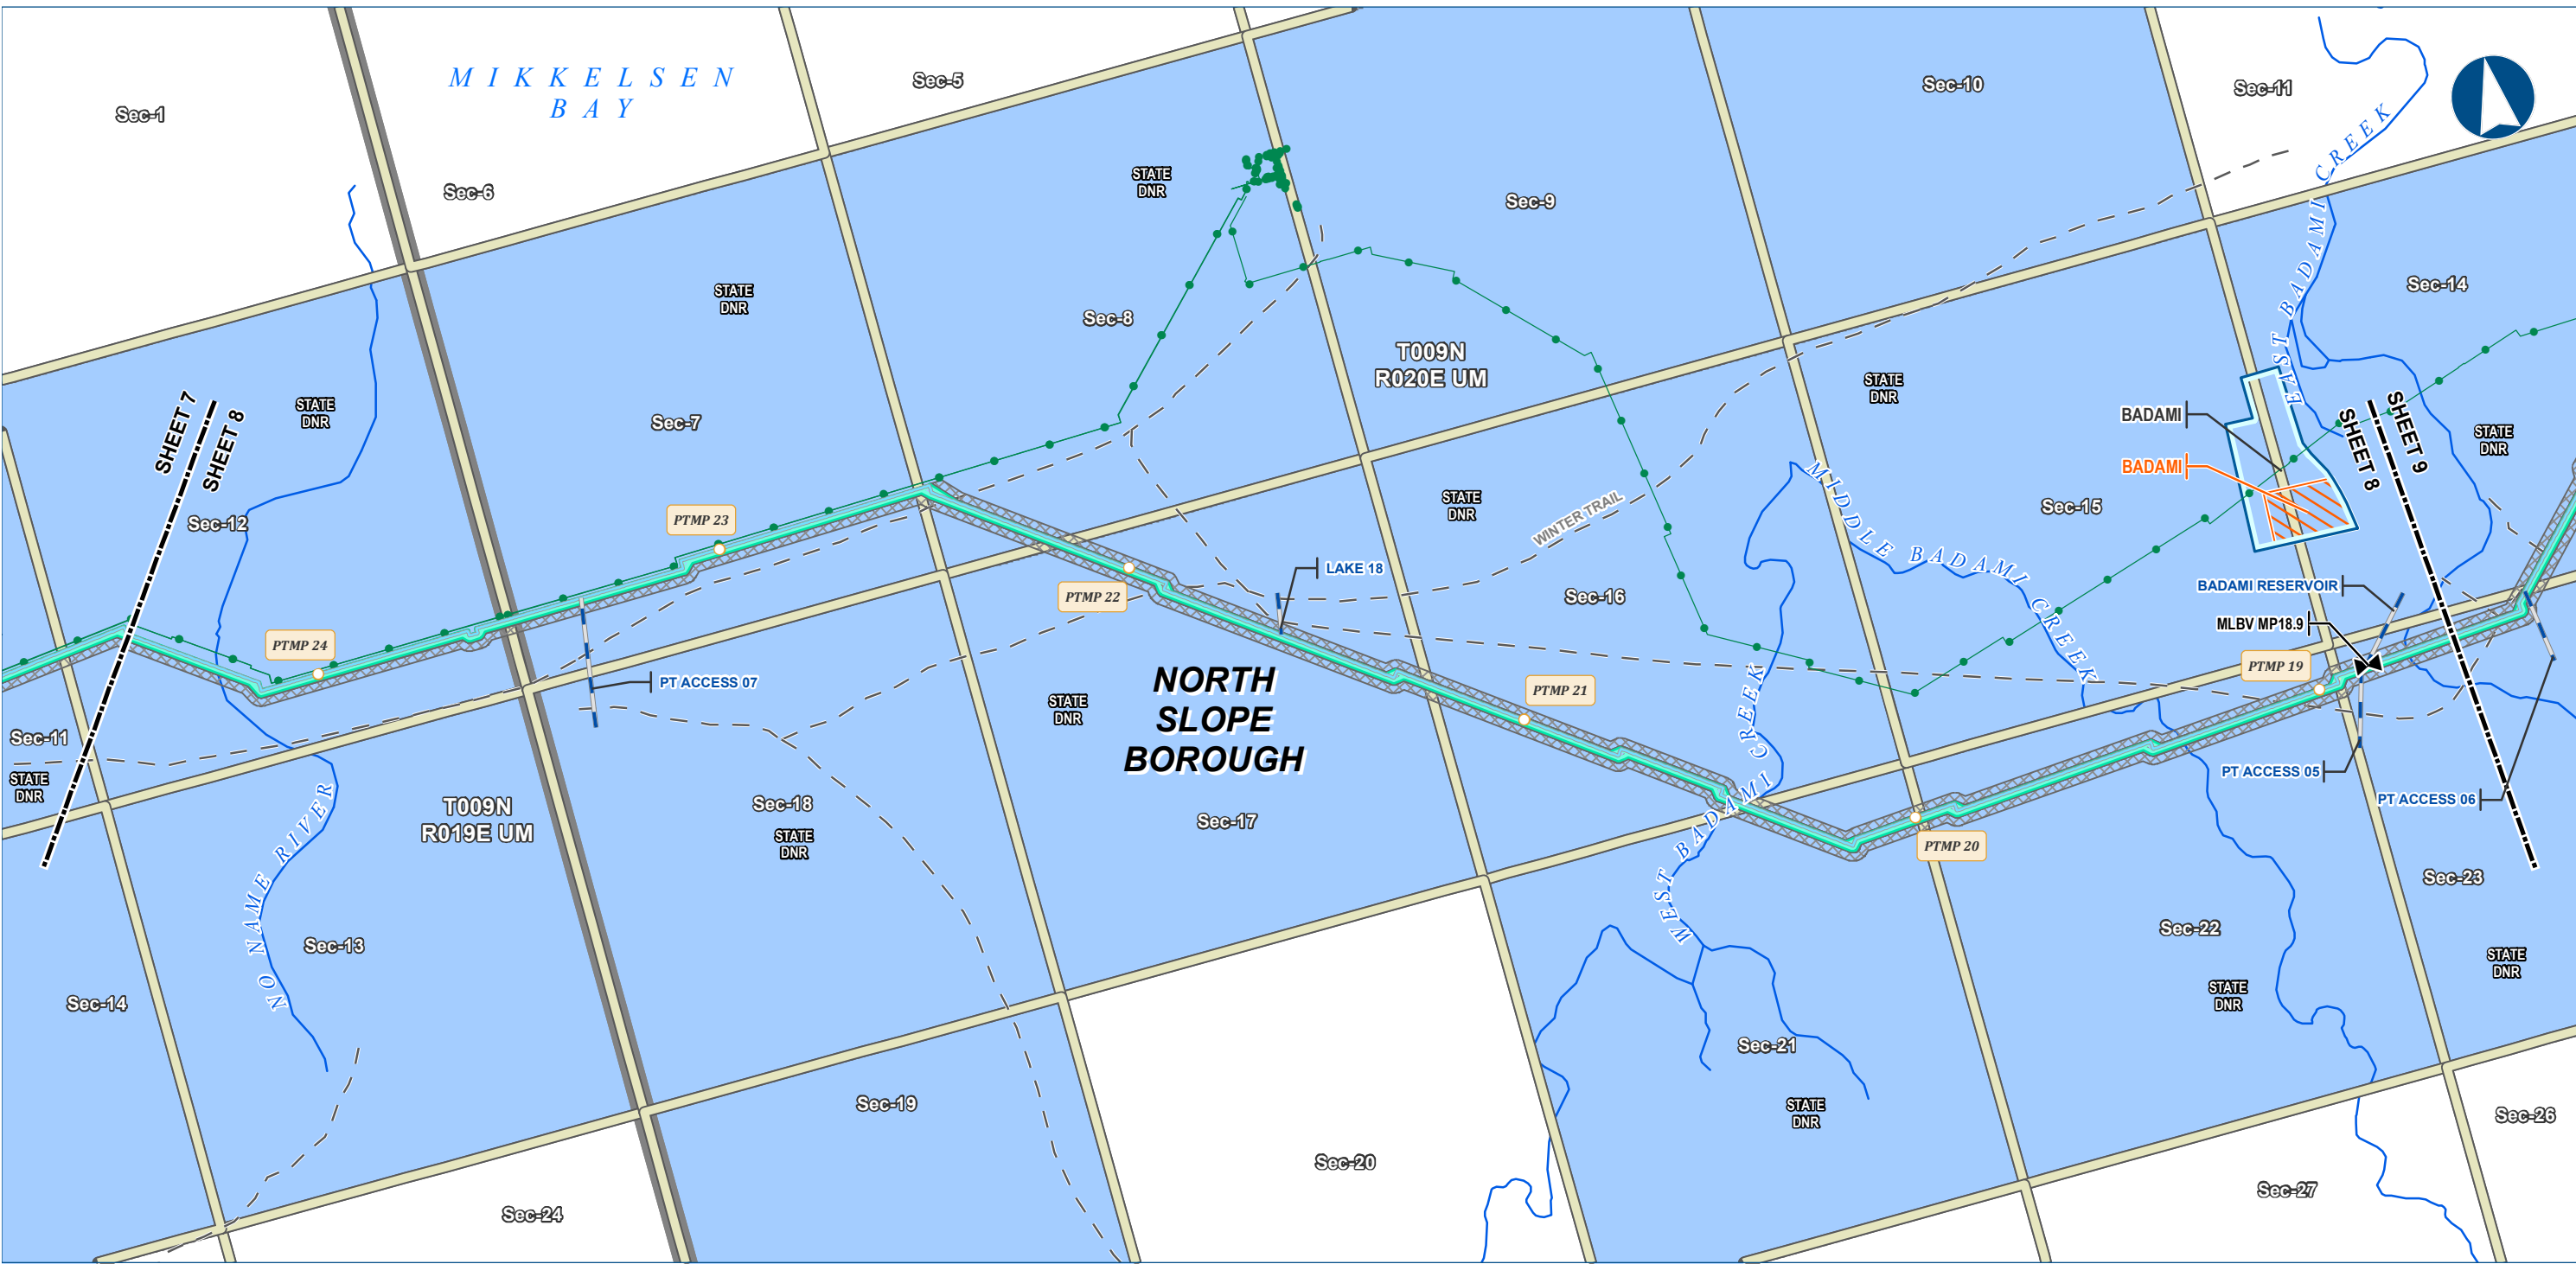


Alaska LNG Project

Legend	
PIPELINE	
Point Thomson Transmission Line	Permanent ROW
Ice Pad Access Road	Construction ROW
Mainline Blockvalve	Camp
	Pipe Storage Yard (PSY)
EXISTING FEATURES	Section
Existing Roads	Township
Off Road Trails	Managing Authority
Existing Pipeline	State Ownership
NHD Flowline	

-Blank or white background indicates areas where title work has not been completed since it is outside of the project footprint.-

ALASKA LNG PROJECT		
Land Ownership - Point Thomson		
Rev C Route		
BOROUGH:	NORTH SLOPE	DRAWN BY: AGDC
STATE:	ALASKA	CHECKED BY:
REV. NO.:	REVISION	DATE
A	ISSUED FOR REVIEW	2017-03-29
PRELIMINARY		
1:24,000	0	1/4 1/2 Miles
DATE: 2017-03-29	PROJECTION: NAD83 NSRS2007 ALASKAZONE4 FTUS 54392	

DISCLAIMER	
The information contained herein is for informational or planning purposes only. It does not nor should it be deemed to be an offer, request or proposals for rights or occupation of any kind. The Alaska LNG Project Participants and their respective officers, employees and agents, make no warranty, implied or otherwise, nor accept any liability, as to the accuracy or completeness of the information contained in these documents, drawings or electronic files. Do not remove or delete this note from document, drawing or electronic file.	
DWG: RR8_APPENDIX_B1_PTTL_REV_C_CL	SHEET: 8

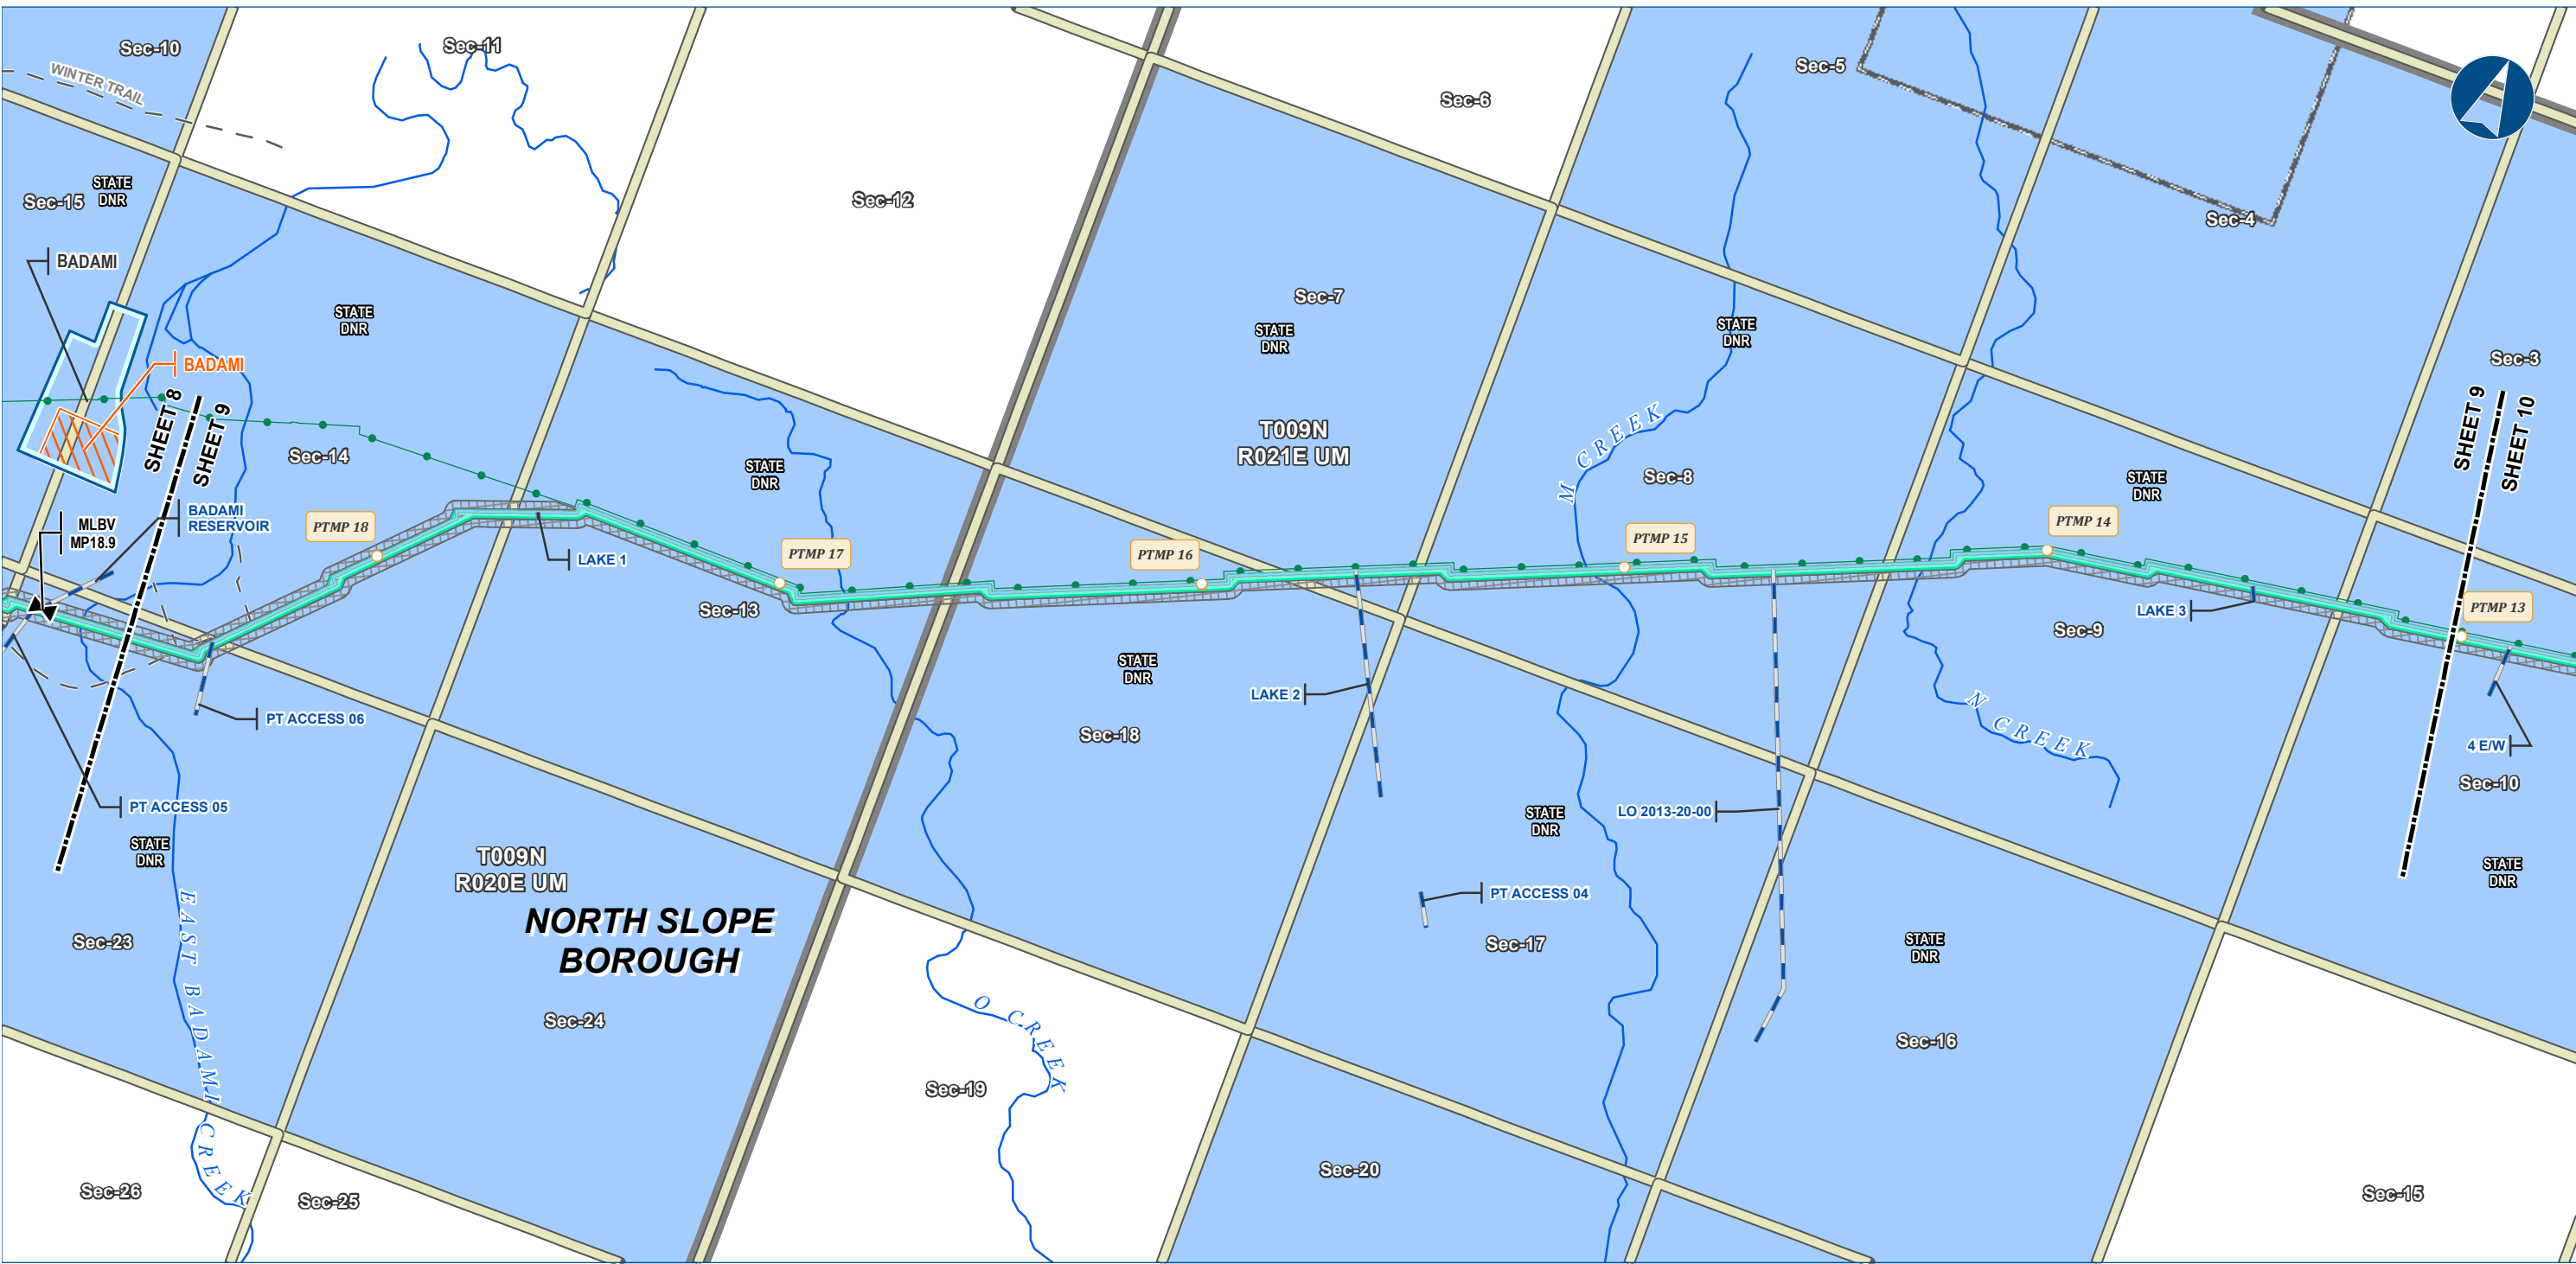

Alaska LNG Project

- Legend**

PIPELINE

 - Point Thomson Transmission Line
 - Ice Pad Access Road
 - Mainline Blockvalve
- Permanent ROW
 - Construction ROW
 - Camp
 - Pipe Storage Yard (PSY)
- EXISTING FEATURES**

 - Existing Roads
 - Off Road Trails
 - Existing Pipeline
 - NHD Flowline
- Section
 - Township
 - Managing Authority
 - State Ownership

-Blank or white background indicates areas where title work has not been completed since it is outside of the project footprint.-


ALASKA LNG PROJECT		
Land Ownership - Point Thomson Rev C Route		
BOROUGH:	NORTH SLOPE	DRAWN BY: AGDC
STATE:	ALASKA	CHECKED BY:
REV. NO.:	REVISION	DATE
A	ISSUED FOR REVIEW	2017-03-29
PRELIMINARY		
1:24,000 0 1/4 1/2 Miles		
DATE: 2017-03-29	PROJECTION: NAD83 NSRS2007 ALASKAZONE4 FTUS 54392	

DISCLAIMER

The information contained herein is for informational or planning purposes only. It does not nor should it be deemed to be an offer, request or proposals for rights or occupation of any kind. The Alaska LNG Project Participants and their respective officers, employees and agents, make no warranty, implied or otherwise, nor accept any liability, as to the accuracy or completeness of the information contained in these documents, drawings or electronic files. Do not remove or delete this note from document, drawing or electronic file.

DWG: RR8_APPENDIX_B1_PTTL_REV_C_CL

SHEET: 9

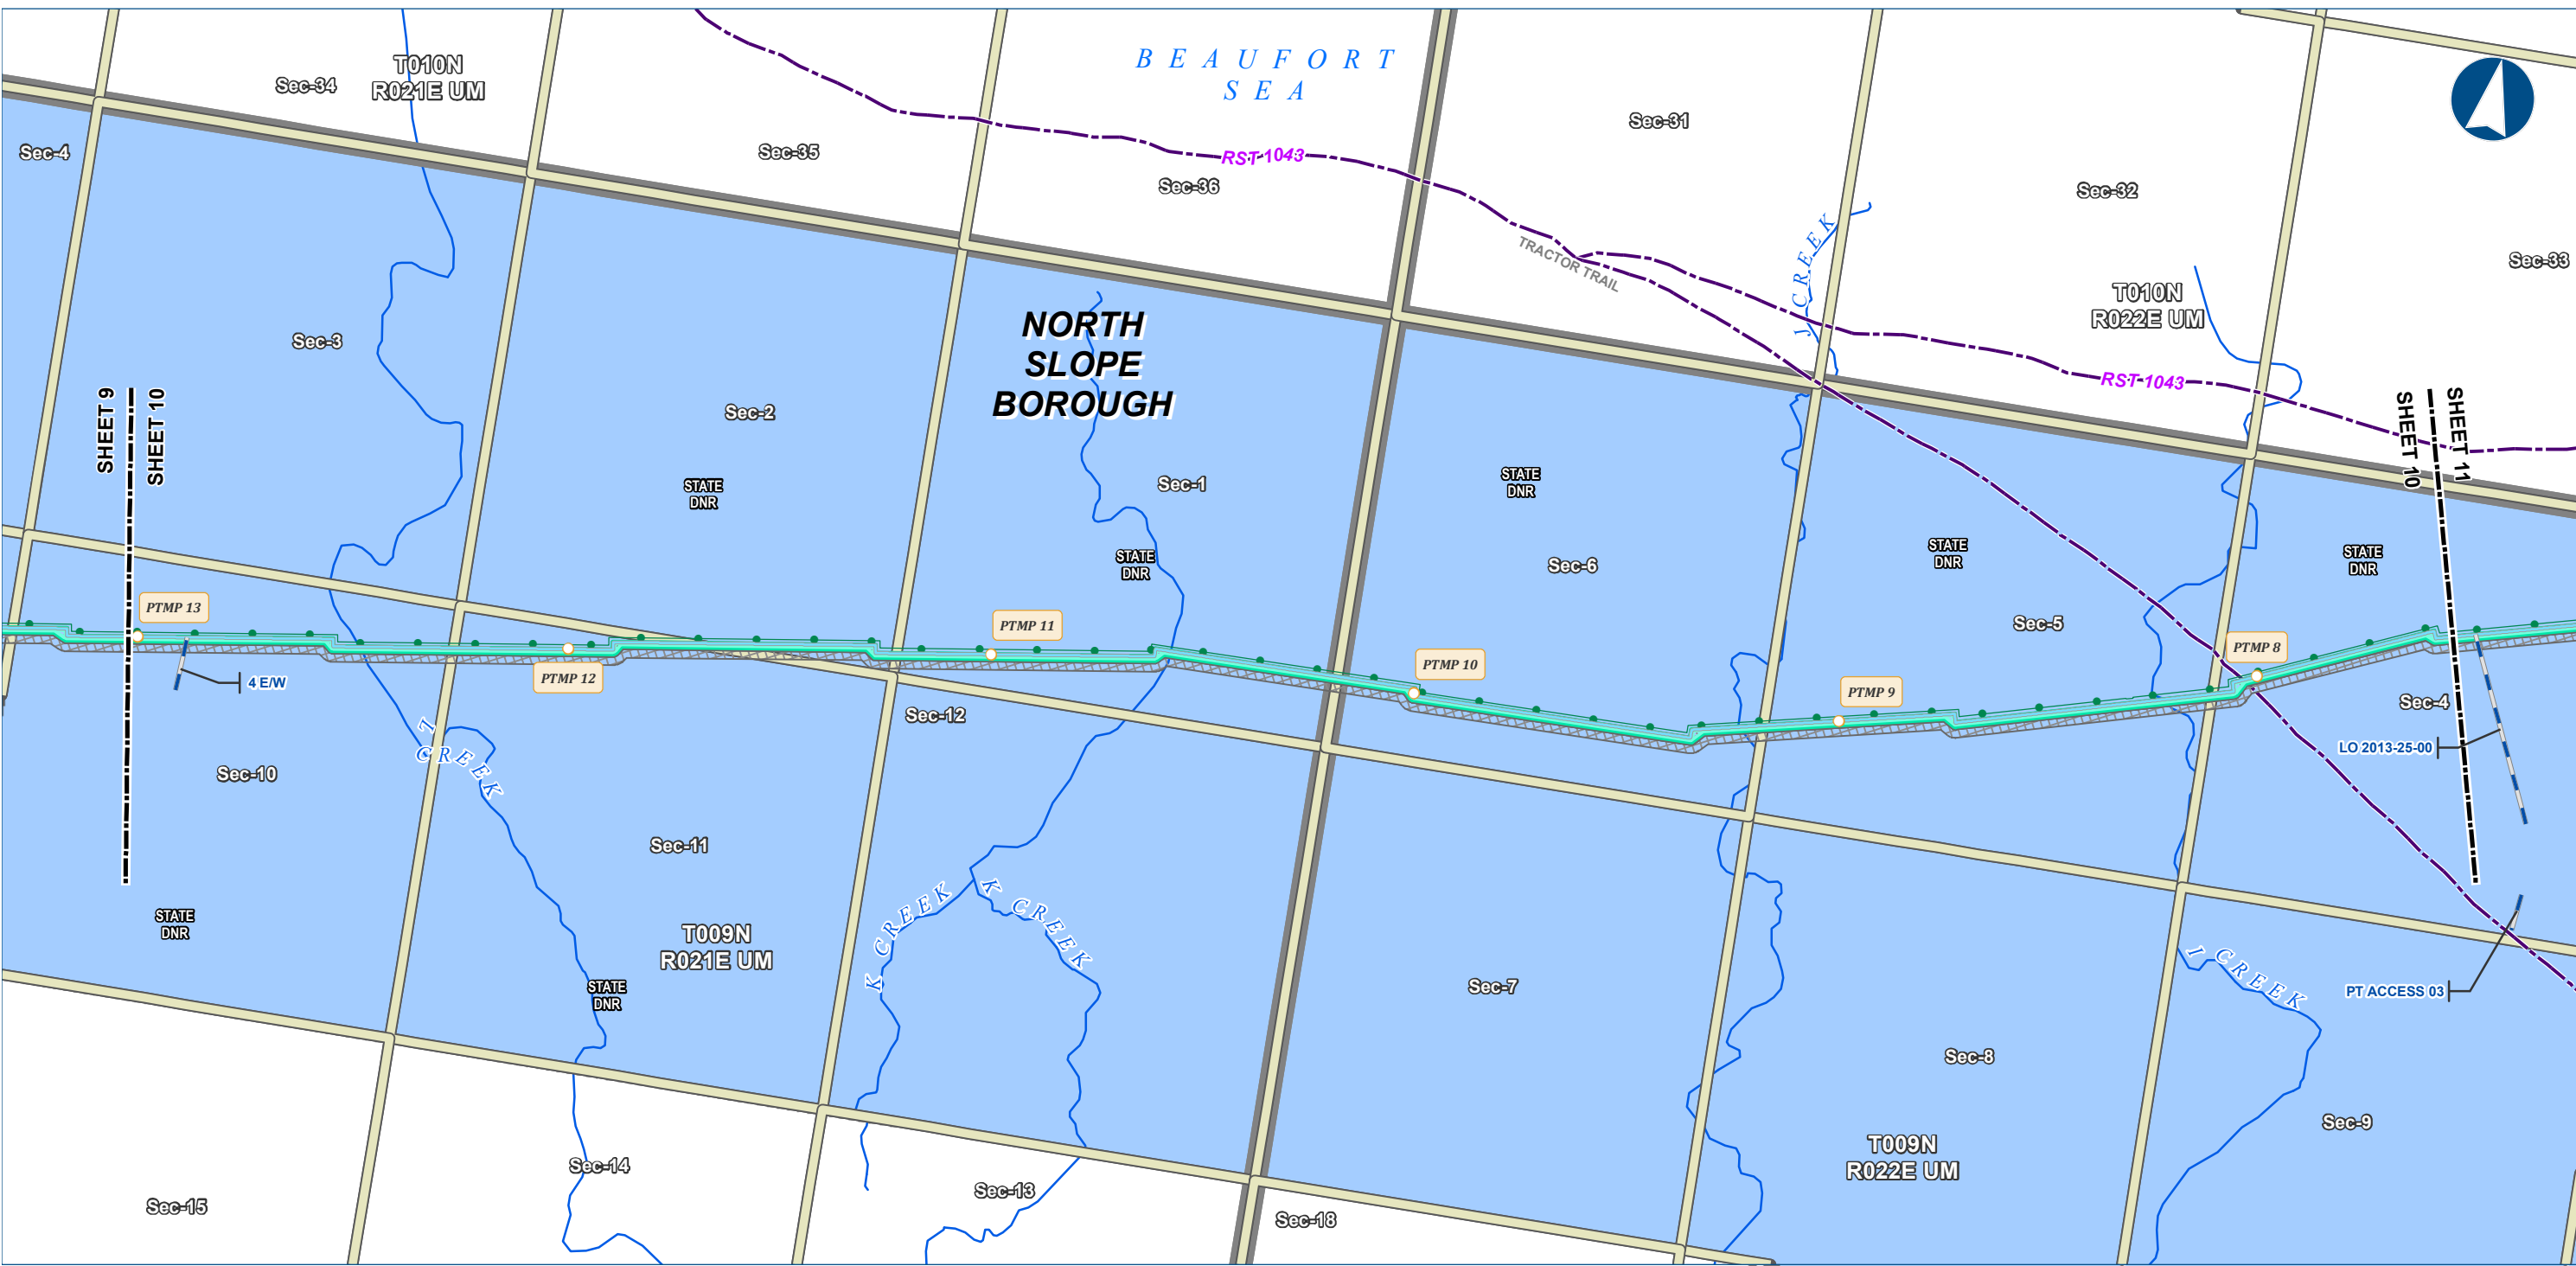

Legend

PIPELINE

- Point Thomson Transmission Line
- Ice Pad Access Road

EXISTING FEATURES

- Existing Roads
- Revised Statute 2477 Trail
- Off Road Trails
- Existing Pipeline
- NHD Flowline

Section

- Township
- Managing Authority
- State Ownership

PIPELINE

- Permanent ROW
- Construction ROW


-Blank or white background indicates areas where title work has not been completed since it is outside of the project footprint.-

ALASKA LNG PROJECT		
Land Ownership - Point Thomson Rev C Route		
BOROUGH:	NORTH SLOPE	DRAWN BY:
STATE:	ALASKA	CHECKED BY:
REV. NO.:	REVISION	DATE
A	ISSUED FOR REVIEW	2017-03-29
PRELIMINARY		
1:24,000 0 1/4 1/2 Miles		
DATE: 2017-03-29	PROJECTION:	NAD83 NSRS2007 ALASKAZONE4 FTUS 54392

DISCLAIMER

The information contained herein is for informational or planning purposes only. It does not nor should it be deemed to be an offer, request or proposals for rights or occupation of any kind. The Alaska LNG Project Participants and their respective officers, employees and agents, make no warranty, implied or otherwise, nor accept any liability, as to the accuracy or completeness of the information contained in these documents, drawings or electronic files. Do not remove or delete this note from document, drawing or electronic file.

DWG: RR8_APPENDIX_B1_PTTL_REV_C_CL SHEET: 10

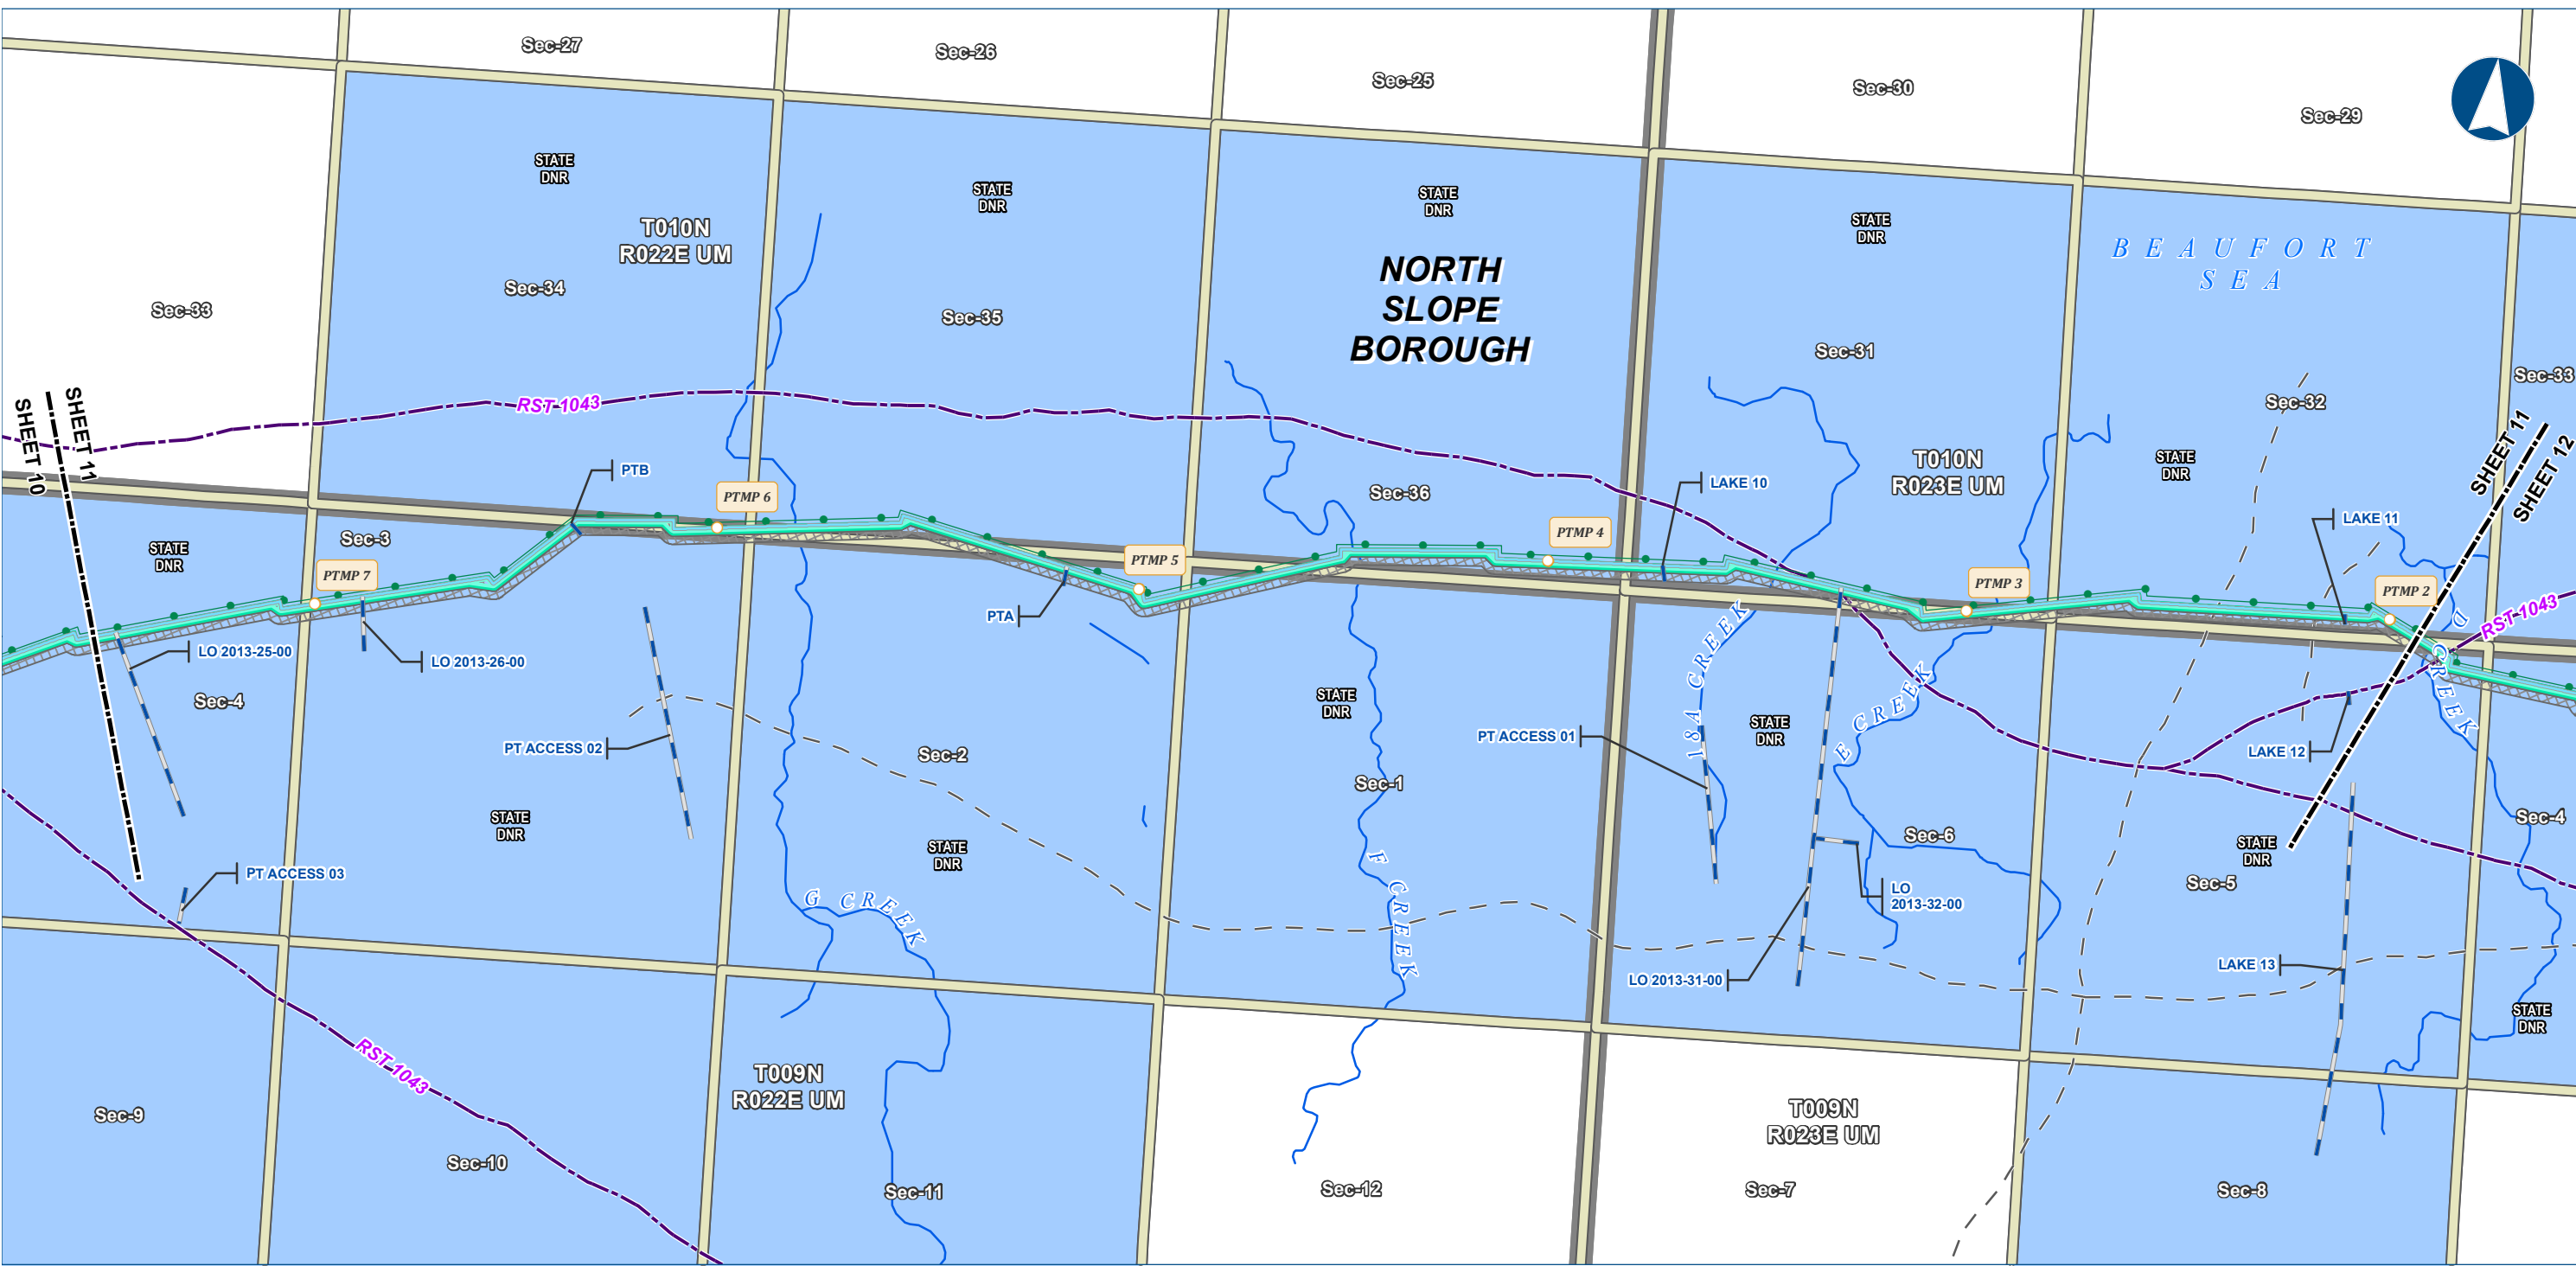

Legend

PIPELINE Point Thomson Transmission Line Ice Pad Access Road	Permanent ROW Construction ROW	EXISTING FEATURES Existing Roads Revised Statute 2477 Trail Off Road Trails Existing Pipeline NHD Flowline	Section Township Managing Authority State Ownership
---	-----------------------------------	--	--


-Blank or white background indicates areas where title work has not been completed since it is outside of the project footprint.-

ALASKA LNG PROJECT		
Land Ownership - Point Thomson Rev C Route		
BOROUGH:	NORTH SLOPE	DRAWN BY: AGDC
STATE:	ALASKA	CHECKED BY:
REV. NO.:	REVISION	DATE
A	ISSUED FOR REVIEW	2017-03-29
PRELIMINARY		
1:24,000 0 1/4 1/2 Miles		
DATE: 2017-03-29	PROJECTION: NAD83 NSRS2007 ALASKAZONE4 FTUS 54392	

DISCLAIMER

The information contained herein is for informational or planning purposes only. It does not nor should it be deemed to be an offer, request or proposals for rights or occupation of any kind. The Alaska LNG Project Participants and their respective officers, employees and agents, make no warranty, implied or otherwise, nor accept any liability, as to the accuracy or completeness of the information contained in these documents, drawings or electronic files. Do not remove or delete this note from document, drawing or electronic file.

DWG: RR8_APPENDIX_B1_PTTL_REV_C_CL	SHEET: 11
------------------------------------	-----------

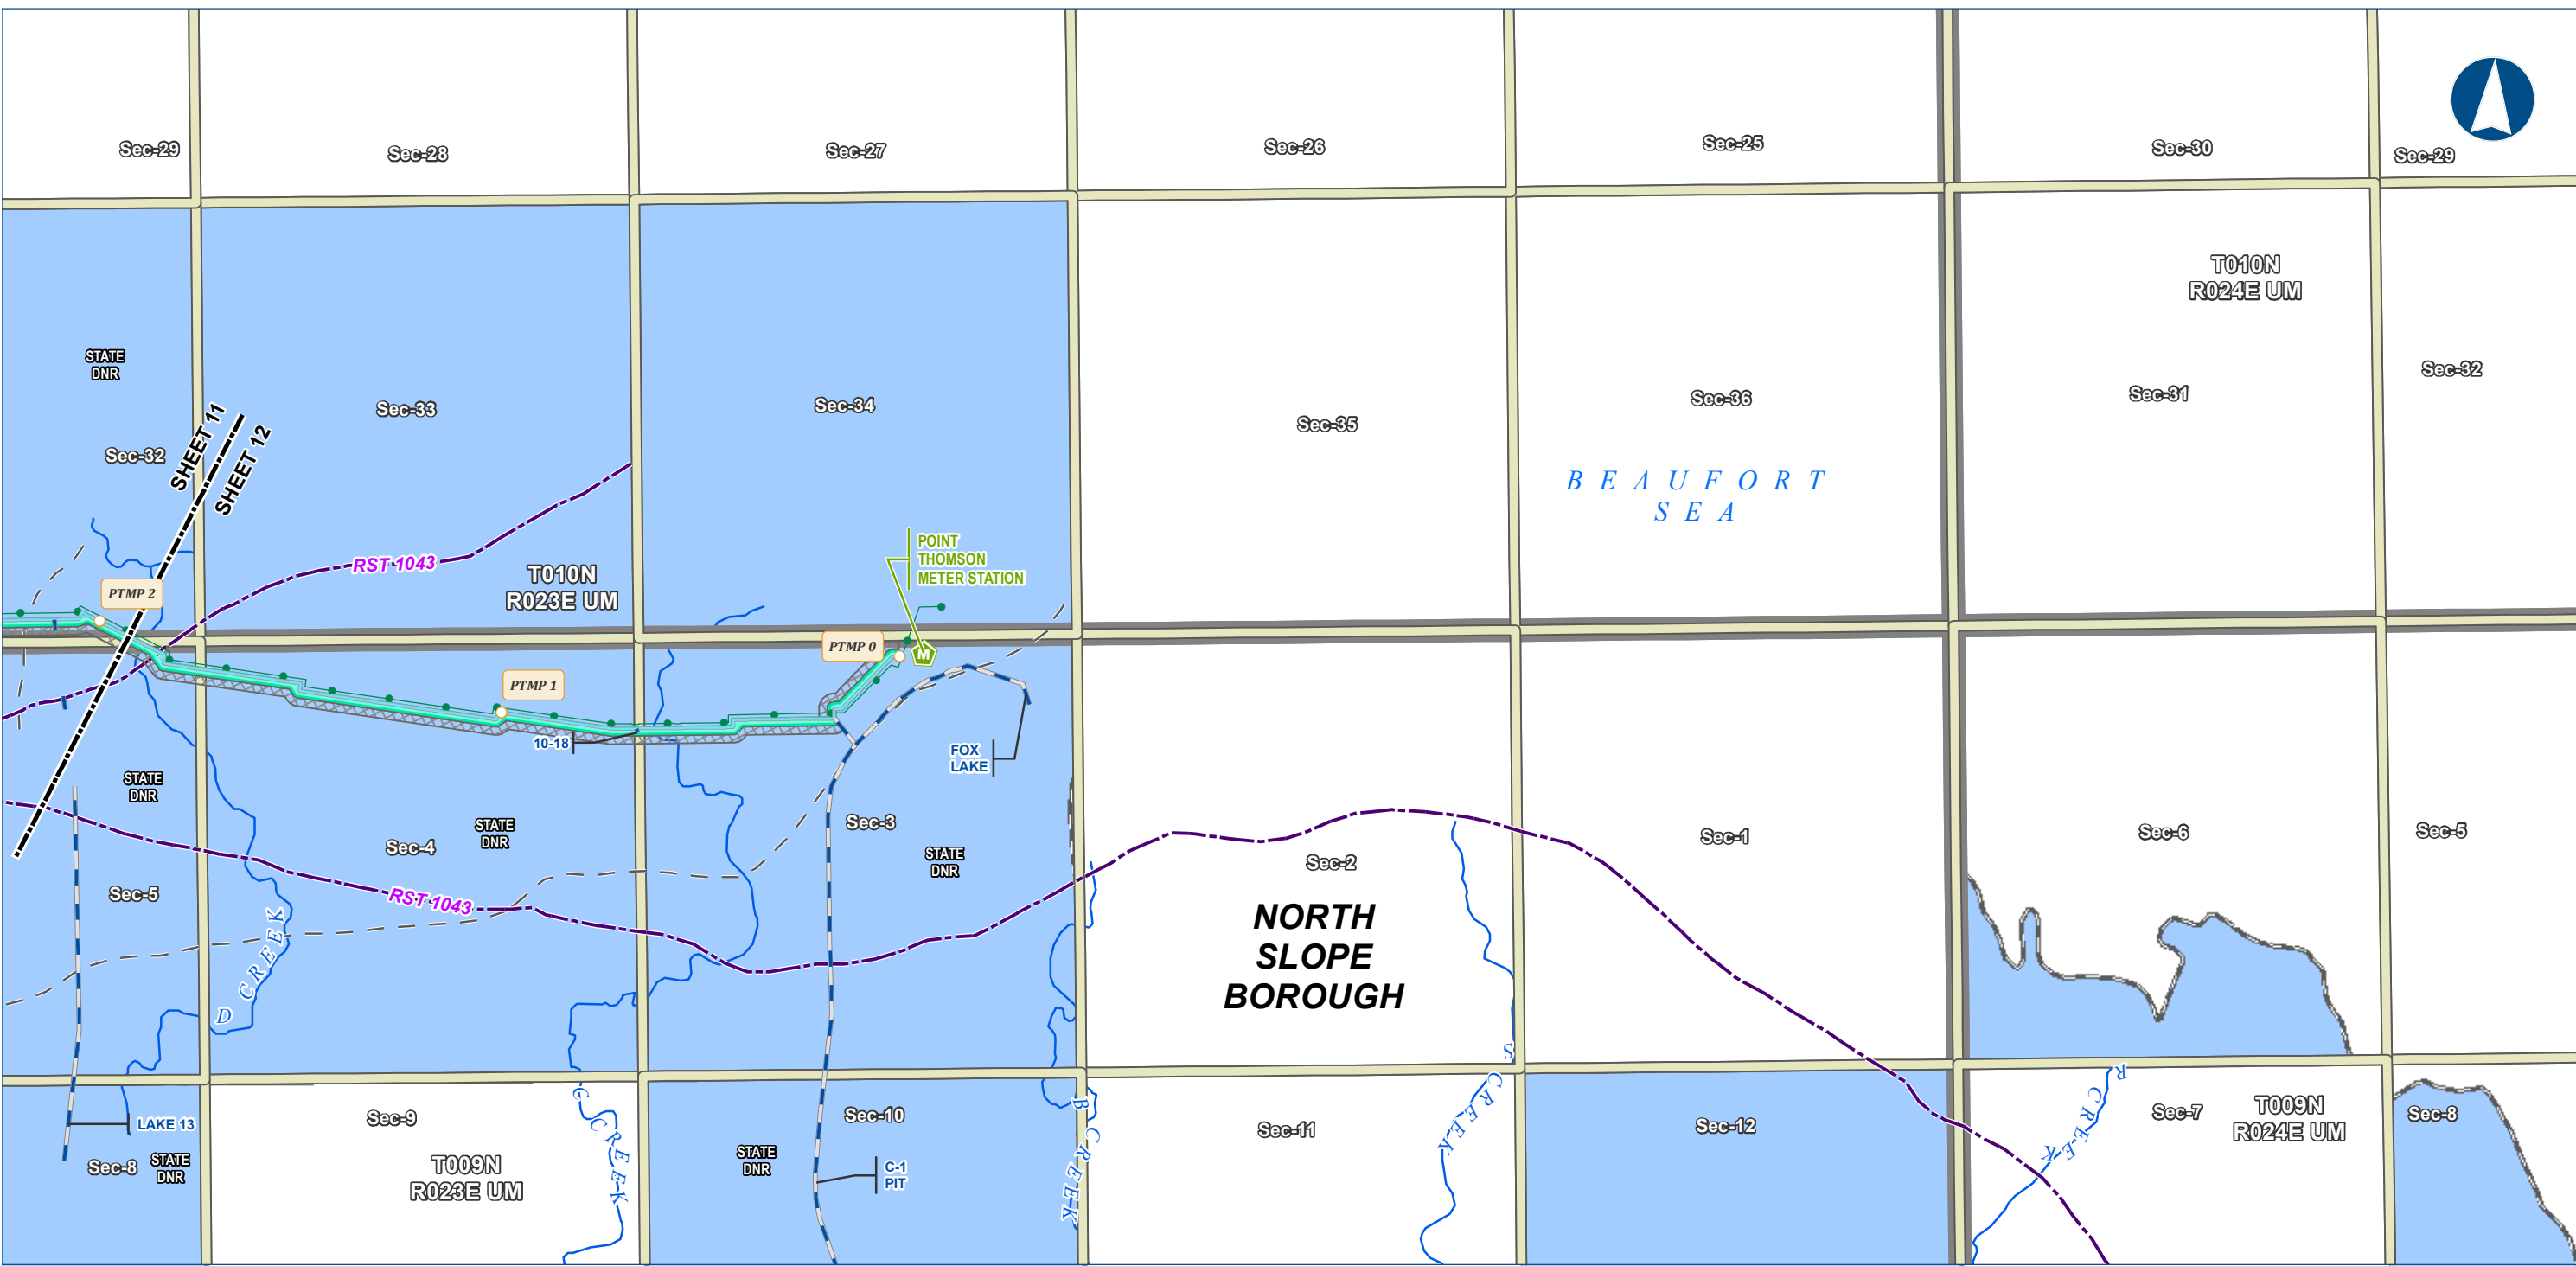

Legend

PIPELINE

- Point Thomson Transmission Line
- Ice Pad Access Road
- Meter Station

EXISTING FEATURES

- Existing Roads
- Revised Statute 2477 Trail
- Off Road Trails
- Existing Pipeline
- NHD Flowline

Section

- Township
- Managing Authority
- State Ownership

Other Features

- Permanent ROW
- Construction ROW

-Blank or white background indicates areas where title work has not been completed since it is outside of the project footprint.-

ALASKA LNG PROJECT		
Land Ownership - Point Thomson Rev C Route		
BOROUGH:	NORTH SLOPE	DRAWN BY: AGDC
STATE:	ALASKA	CHECKED BY:
REV. NO.:	REVISION	DATE
A	ISSUED FOR REVIEW	2017-03-29
PRELIMINARY		
1:24,000 0 1/4 1/2 Miles		
DATE: 2017-03-29	PROJECTION: NAD83 NSRS2007 ALASKAZONE4 FTUS 54392	

DISCLAIMER

The information contained herein is for informational or planning purposes only, It does not nor should it be deemed to be an offer, request or proposals for rights or occupation of any kind. The Alaska LNG Project Participants and their respective officers, employees and agents, make no warranty, implied or otherwise, nor accept any liability, as to the accuracy or completeness of the information contained in these documents, drawings or electronic files. Do not remove or delete this note from document, drawing or electronic file.


DWG: RR8_APPENDIX_B1_PTTL_REV_C_CL

SHEET: 12

Alaska LNG Project


*Land Ownership
Point Thomson Rev C Route
Off ROW Facilities &
Access Roads*

Resource Report 8, Appendix B2

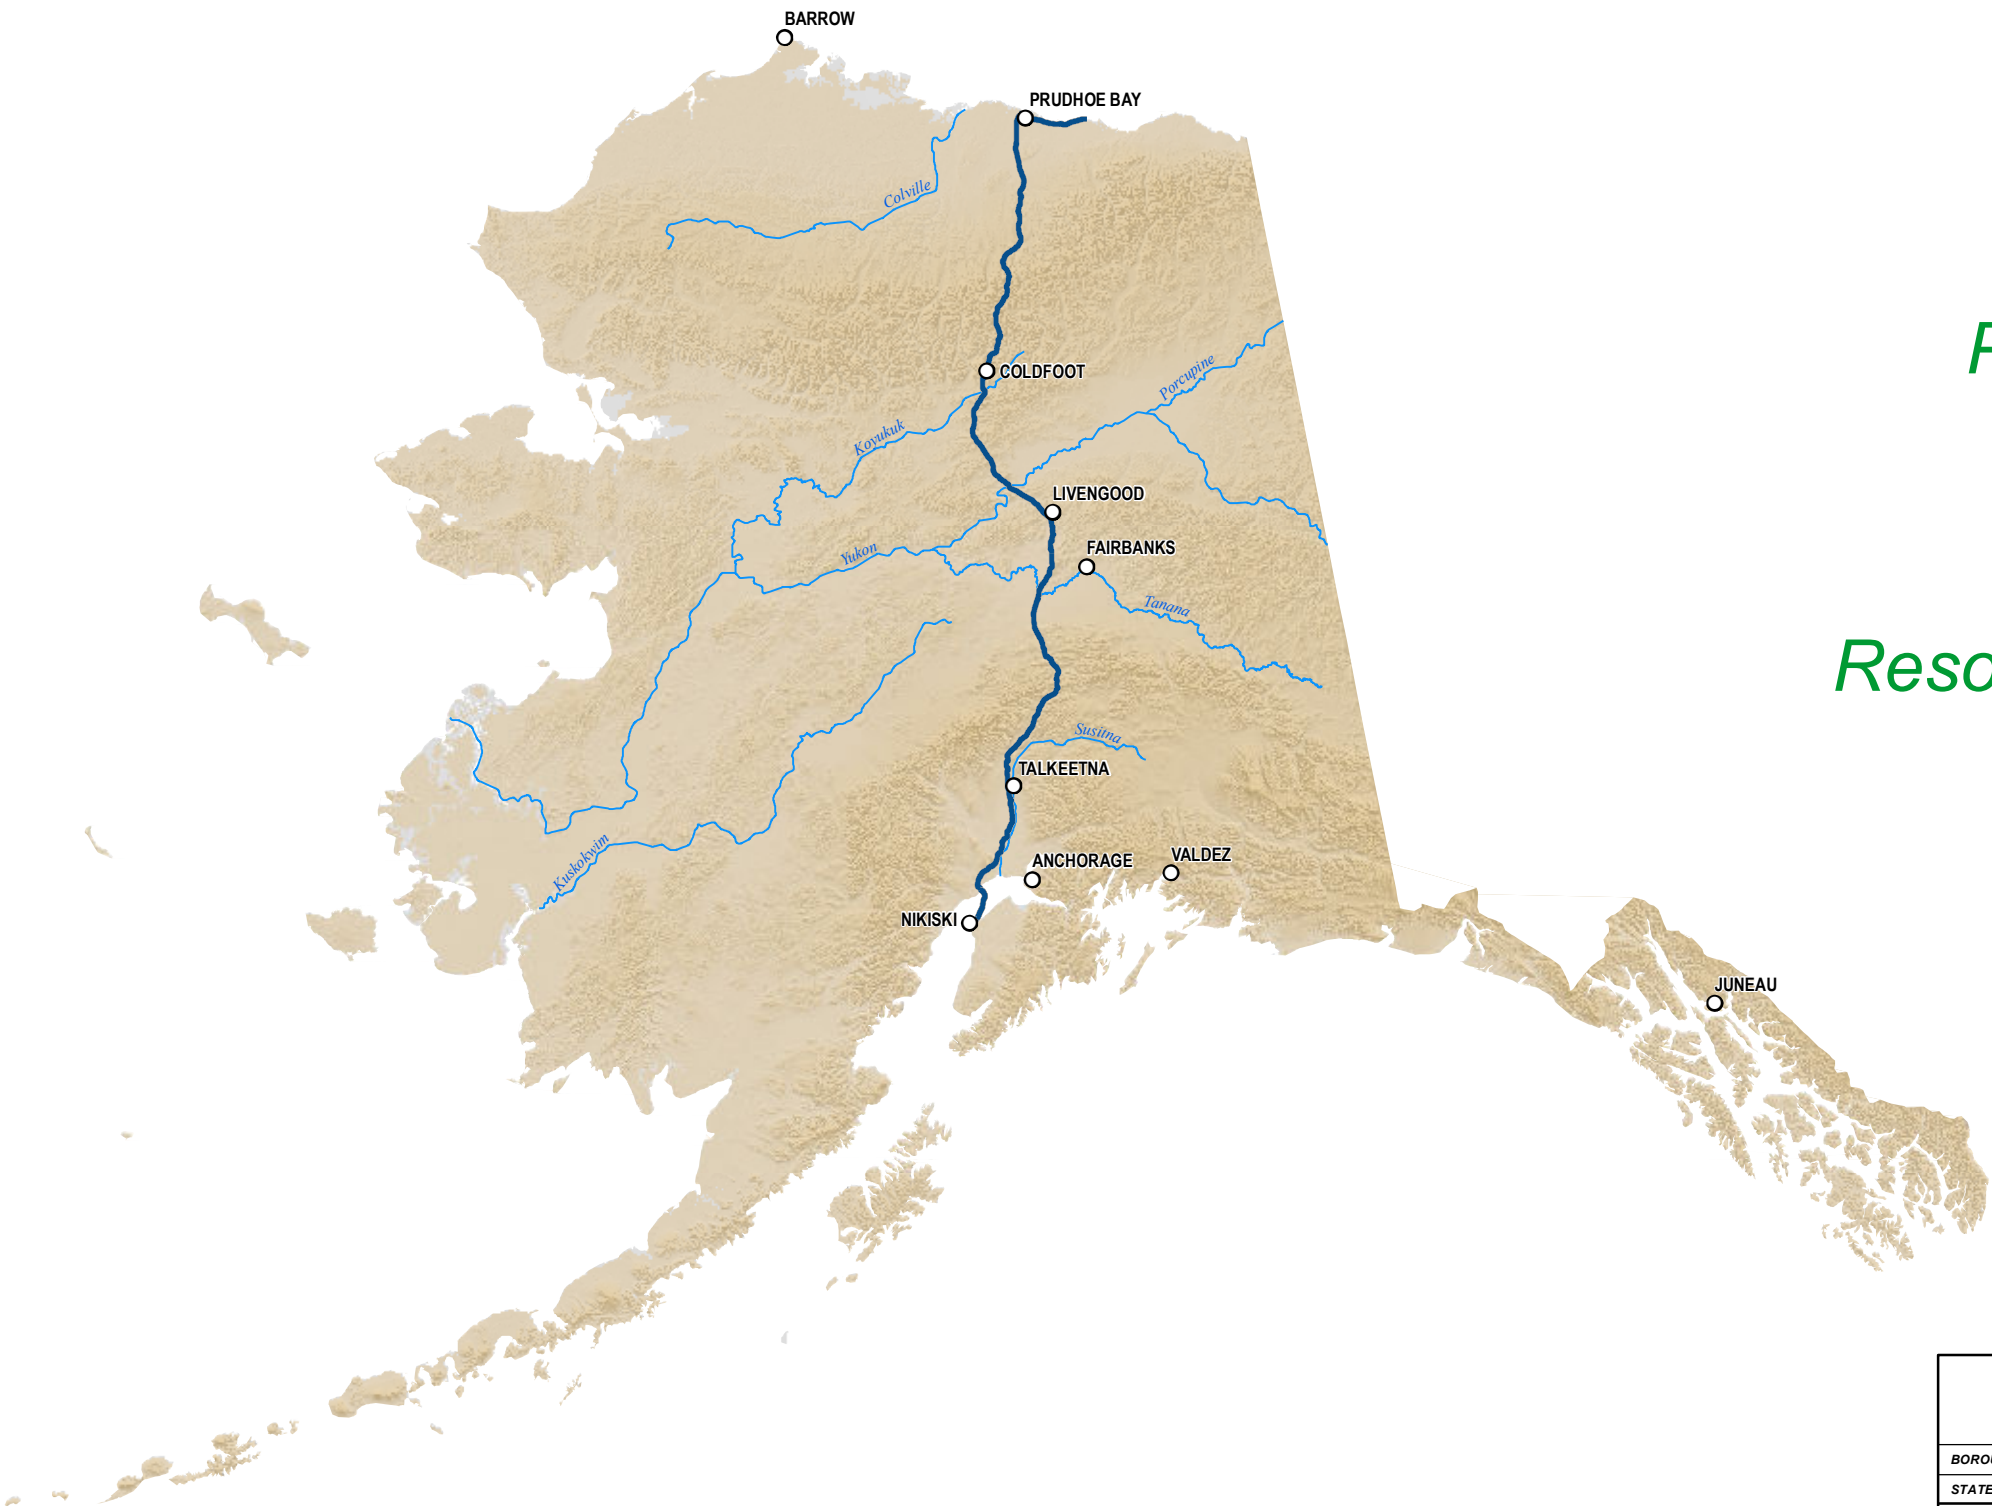

ALASKA LNG PROJECT		
Land Ownership		
Point Thomson Rev C Route		
Off ROW Facilities & Access Roads		
BOROUGH:	-	DRAWN BY: AGDC
STATE:	ALASKA	CHECKED BY:
REV. NO.:	REVISION	DATE
A	ISSUED FOR REVIEW	2017-03-13
PRELIMINARY		
1:10,000,000	0 100 200 Miles	
DATE: 2017-03-13	PROJECTION: NAD 1983 NSRS2007 STATEPLANE ALASKA 4 FIPS 5004	DWG: RRB_APPENDIX_B2_PT_OFF_ROW_REV_C_GL_COVER


DISCLAIMER
The information contained herein is for informational or planning purposes only. It does not nor should it be deemed to be an offer, request or proposals for rights or occupation of any kind. The Alaska LNG Project Participants and their respective officers, employees and agents, make no warranty, implied or otherwise, nor accept any liability, as to the accuracy or completeness of the information contained in these documents, drawings or electronic files. Do not remove or delete this note from document, drawing or electronic file.
SHEET: COVER PAGE

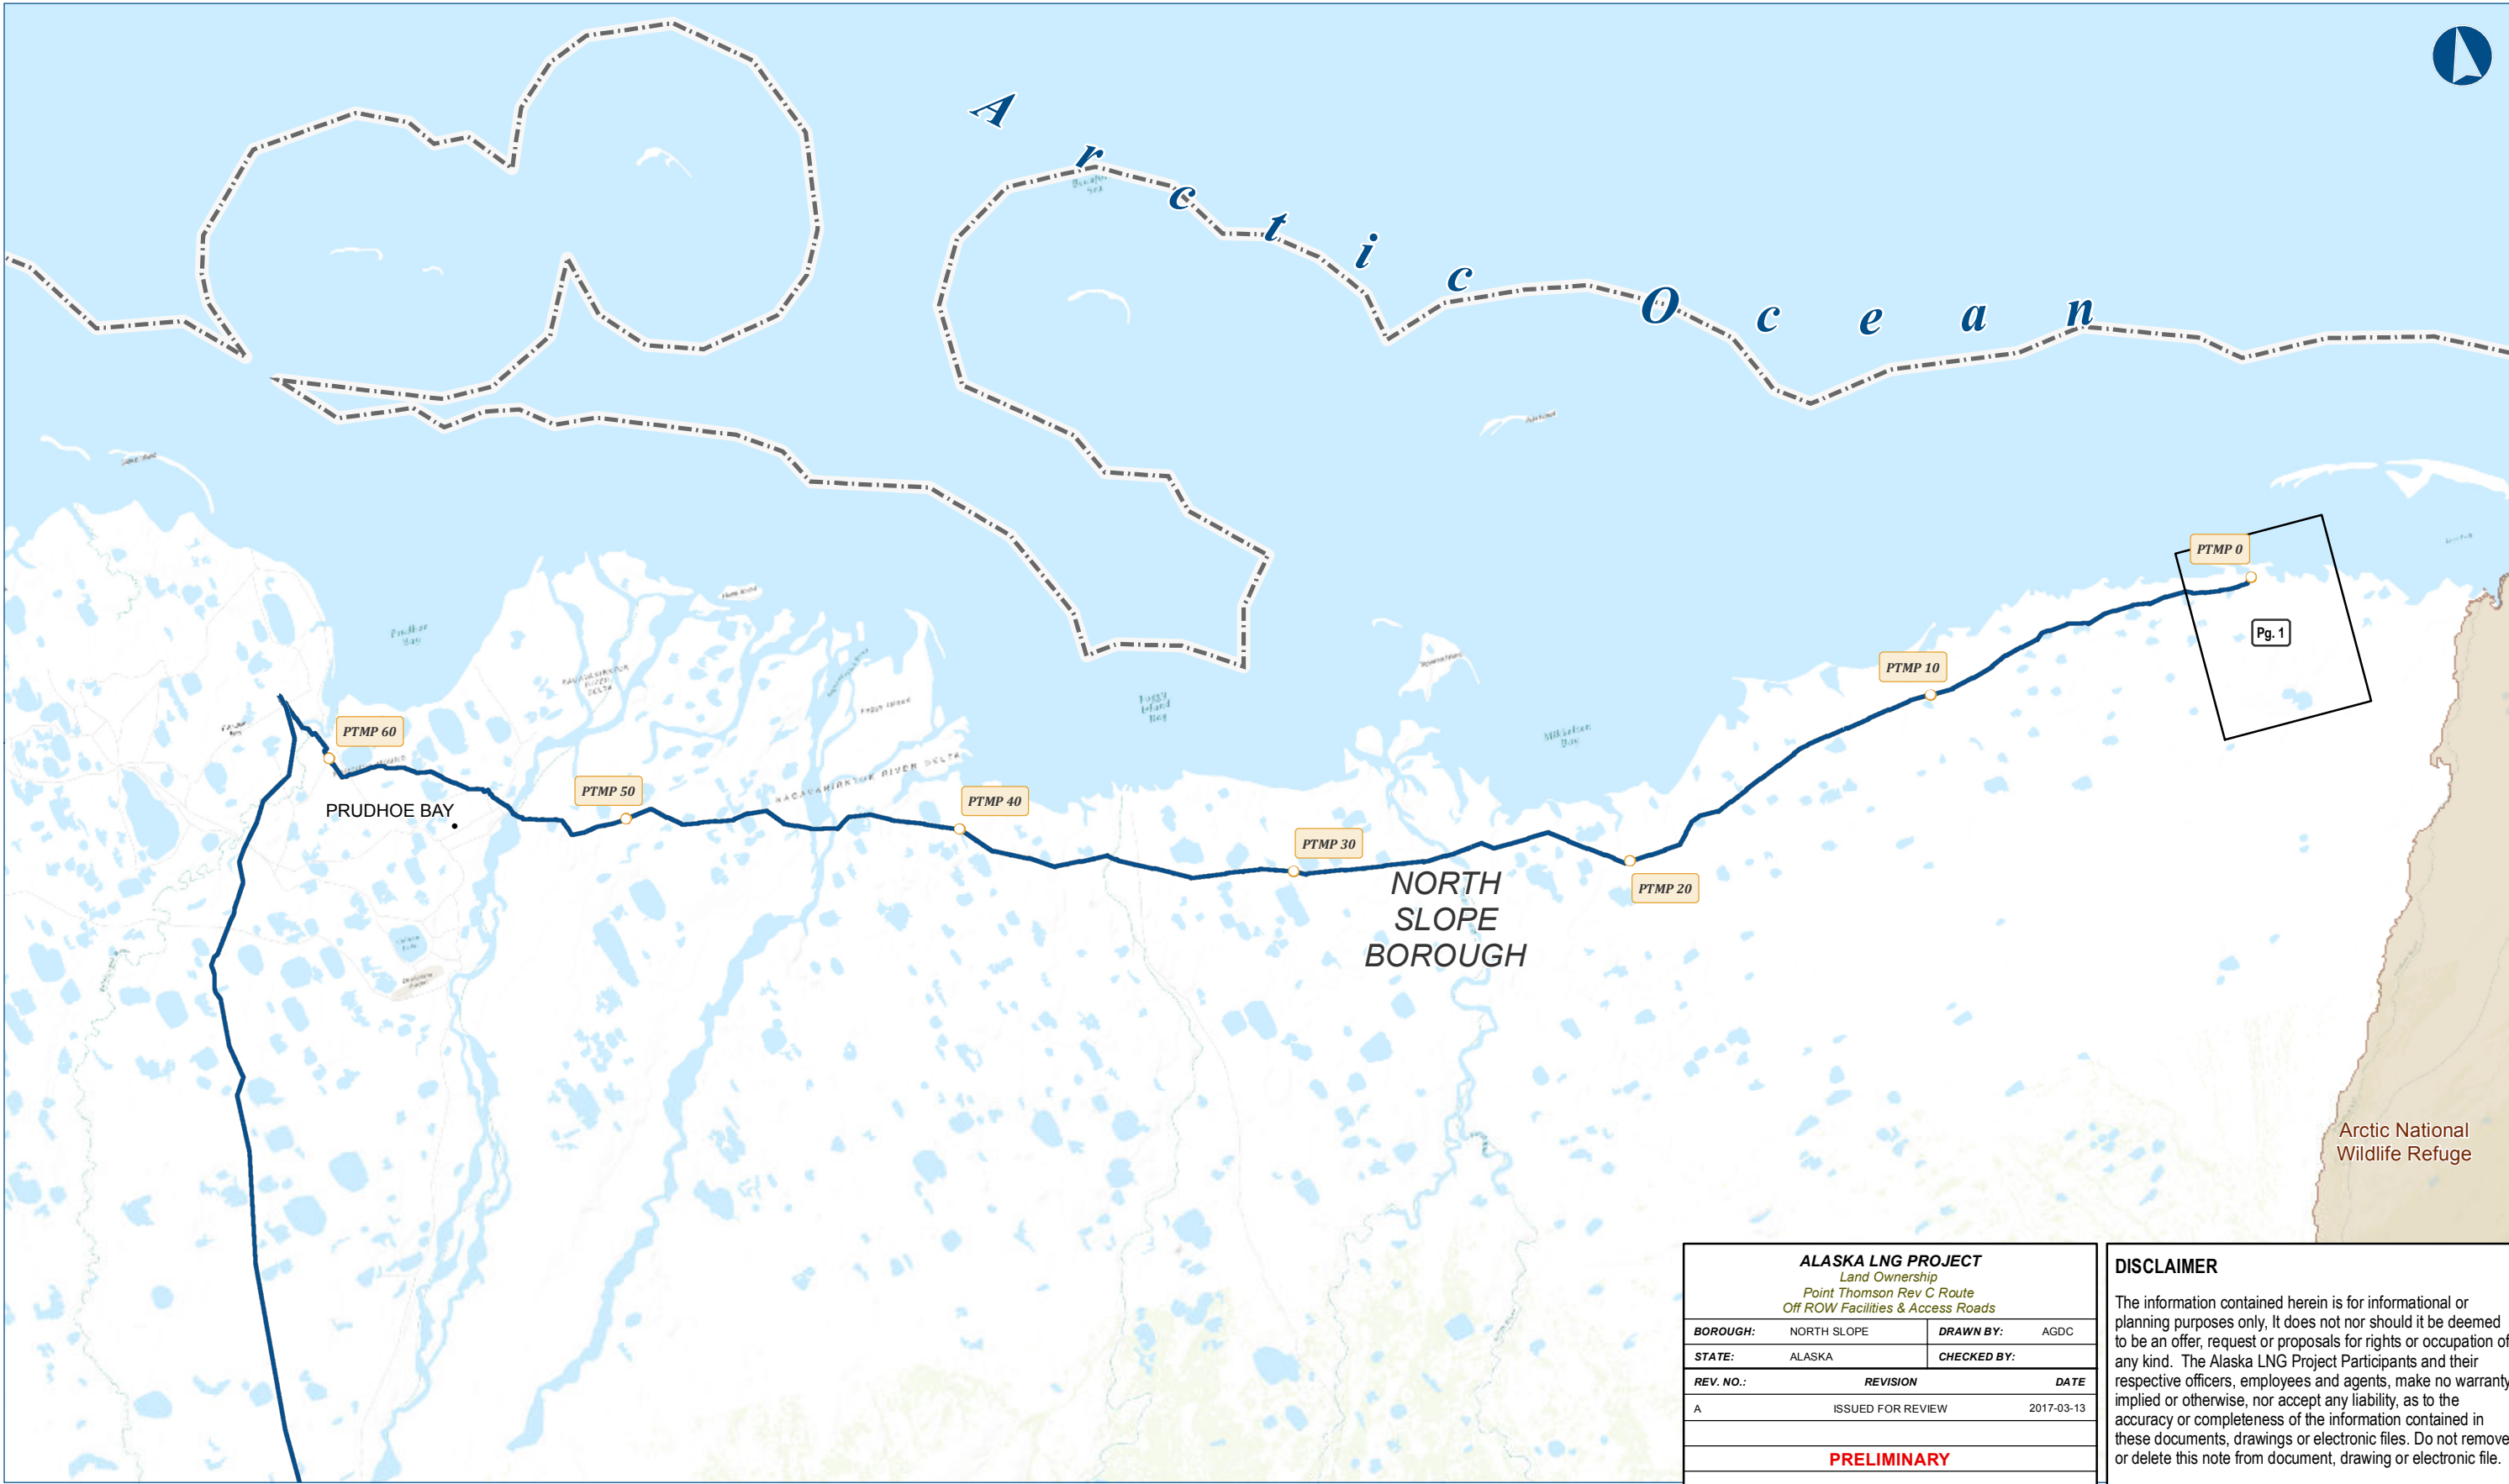

ALASKA LNG PROJECT		
Land Ownership		
Point Thomson Rev C Route		
Off ROW Facilities & Access Roads		
BOROUGH:	NORTH SLOPE	DRAWN BY: AGDC
STATE:	ALASKA	CHECKED BY:
REV. NO.:	REVISION	DATE
A	ISSUED FOR REVIEW	2017-03-13
PRELIMINARY		
1:281,485	0	3 6 Miles
DATE: 2017-03-13	PROJECTION: NAD83 NSRS2007 STATEPLANE ALASKA 4 FIPS 5004	DWG: RRB_APPENDIX_B_2_PTTL_OFF_ROW_INDEX_REV_C_CL SHEET: PT-OFF-INDEX

DISCLAIMER

The information contained herein is for informational or planning purposes only. It does not nor should it be deemed to be an offer, request or proposals for rights or occupation of any kind. The Alaska LNG Project Participants and their respective officers, employees and agents, make no warranty, implied or otherwise, nor accept any liability, as to the accuracy or completeness of the information contained in these documents, drawings or electronic files. Do not remove or delete this note from document, drawing or electronic file.

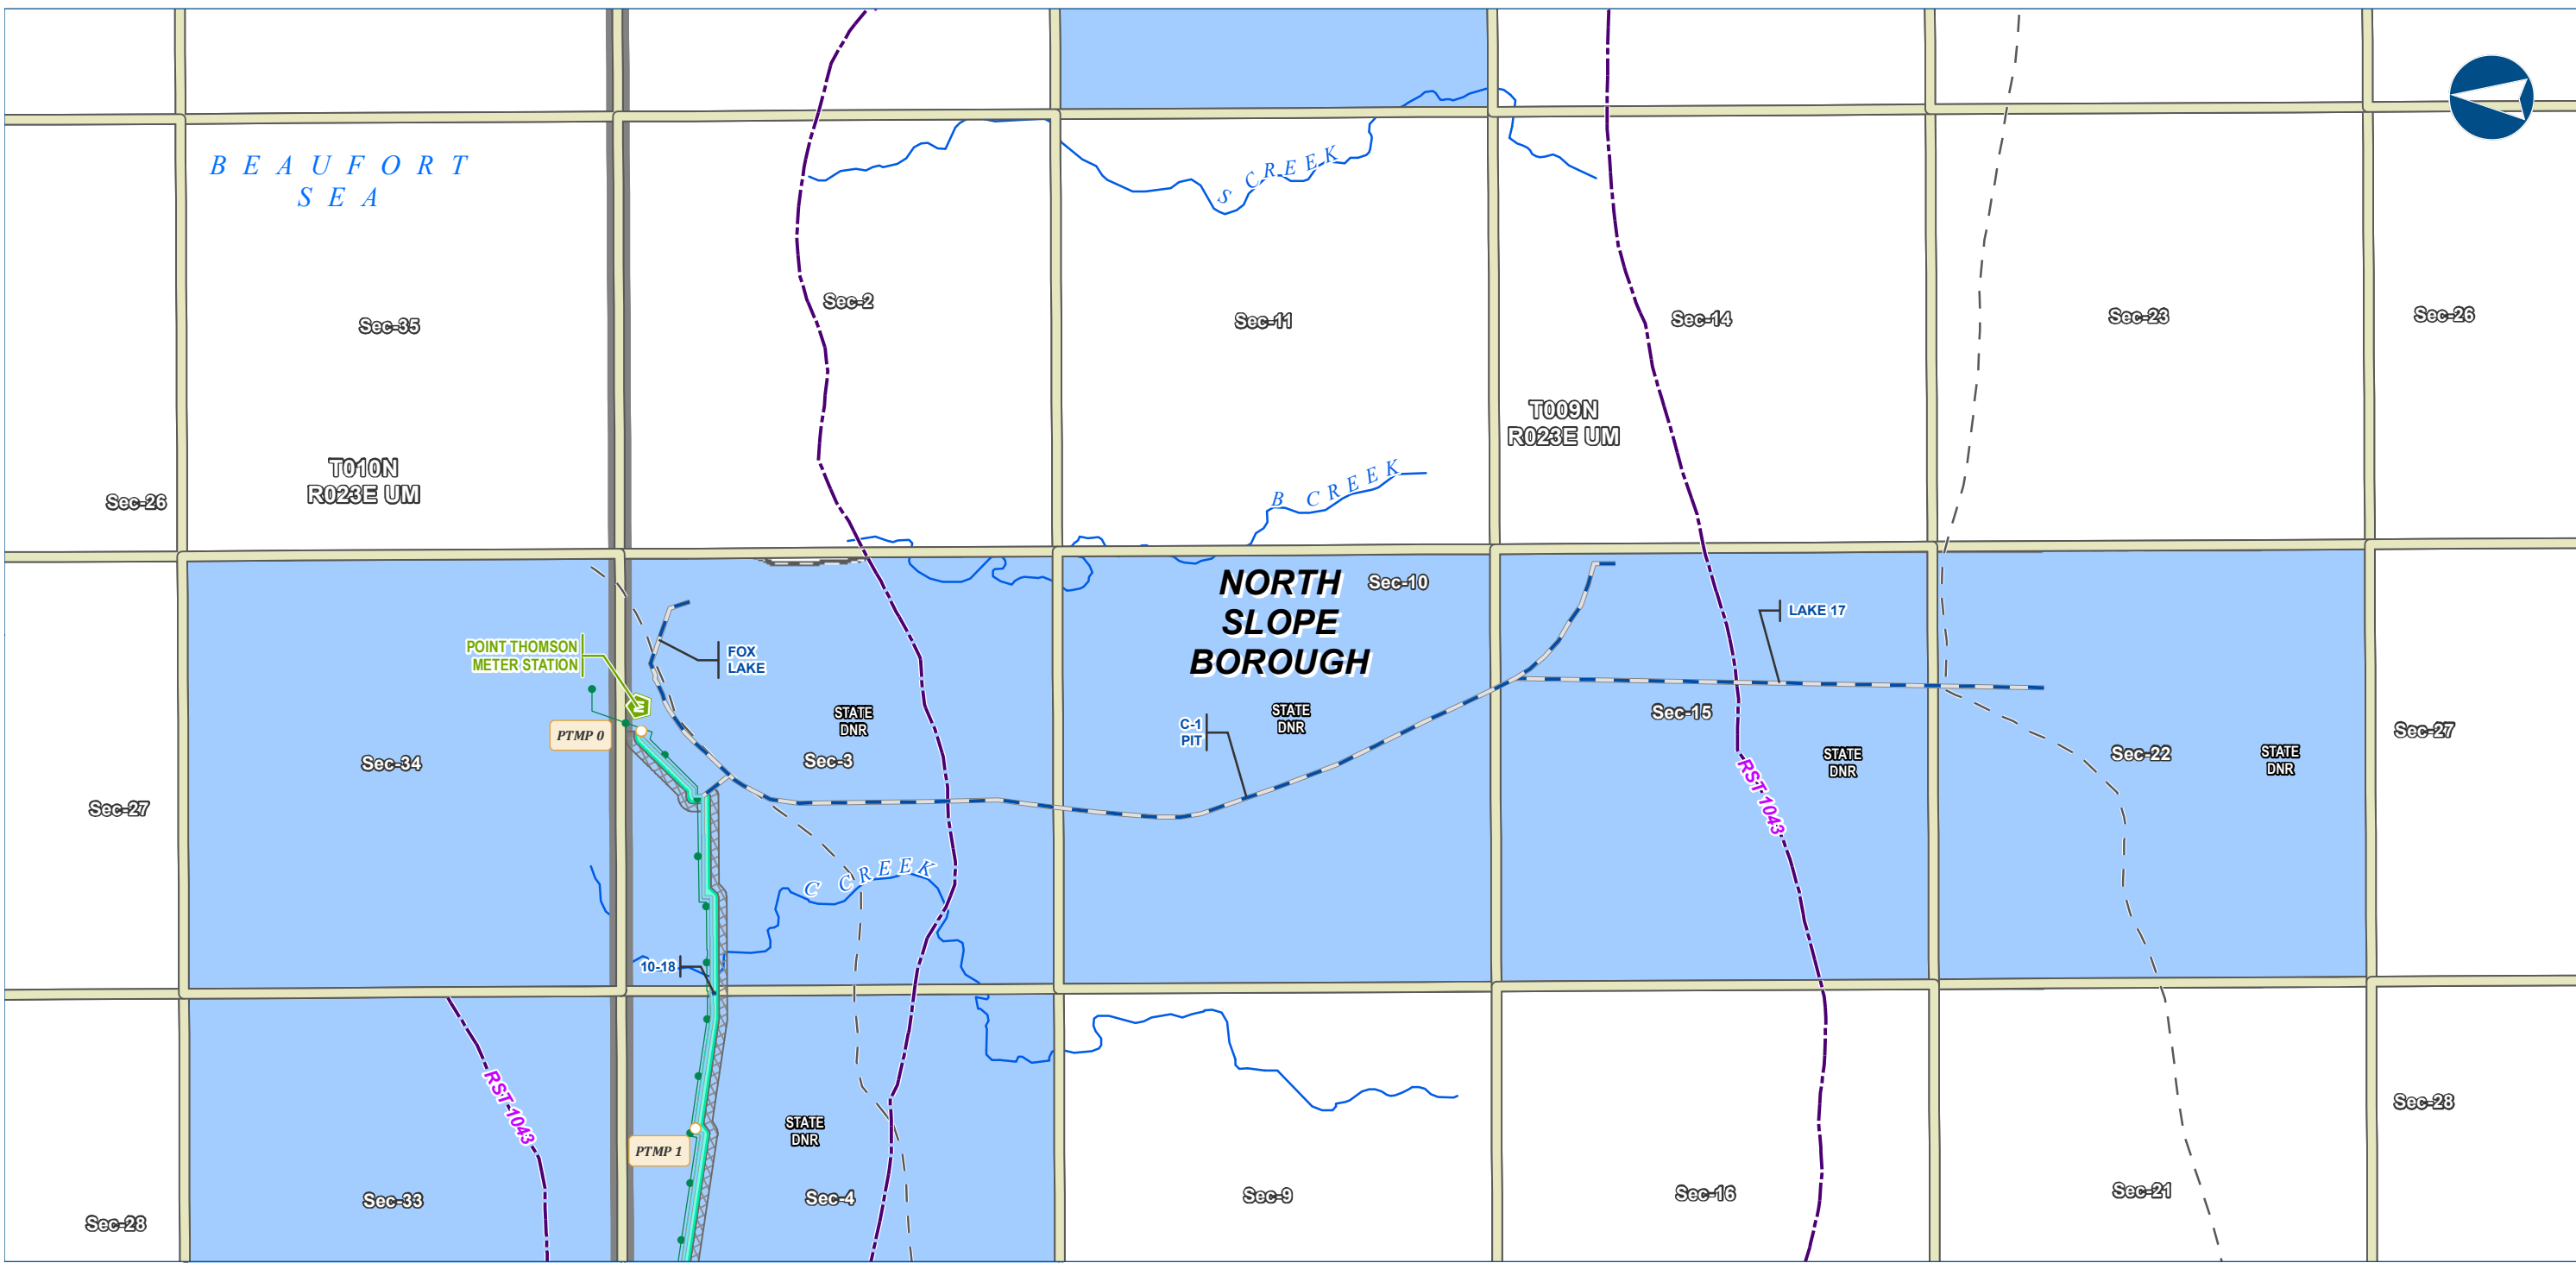

Legend

PIPELINE

- Point Thomson Transmission Line
- Ice Pad Access Road
- Meter Station

EXISTING FEATURES

- Existing Roads
- Revised Statute 2477 Trail
- Off Road Trails
- Existing Pipeline
- NHD Flowline

Managing Authority

- Section
- Township
- State Ownership

ROW

- Permanent ROW
- Construction ROW

-Blank or white background indicates areas where title work has not been completed since it is outside of the project footprint.-

ALASKA LNG PROJECT		
Land Ownership		
Point Thomson Rev C Route		
Off ROW Facilities & Access Roads		
BOROUGH:	NORTH SLOPE	DRAWN BY: AGDC
STATE:	ALASKA	CHECKED BY:
REV. NO.:	REVISION	DATE
A	ISSUED FOR REVIEW	2017-03-29
PRELIMINARY		
1:24,000 0 1/4 1/2 Miles		
DATE: 2017-03-29	PROJECTION: NAD83 NSRS2007 ALASKAZONE4 FTUS 54392	

DISCLAIMER


The information contained herein is for informational or planning purposes only. It does not nor should it be deemed to be an offer, request or proposals for rights or occupation of any kind. The Alaska LNG Project Participants and their respective officers, employees and agents, make no warranty, implied or otherwise, nor accept any liability, as to the accuracy or completeness of the information contained in these documents, drawings or electronic files. Do not remove or delete this note from document, drawing or electronic file.

DWG: RR8_APPENDIX_B2_PT_OFF_ROW_REV_C_CL SHEET: 1

Alaska LNG Project


*Land Ownership
Mainline Rev C2 Route
Off ROW Facilities &
Access Roads*

Resource Report 8, Appendix B2

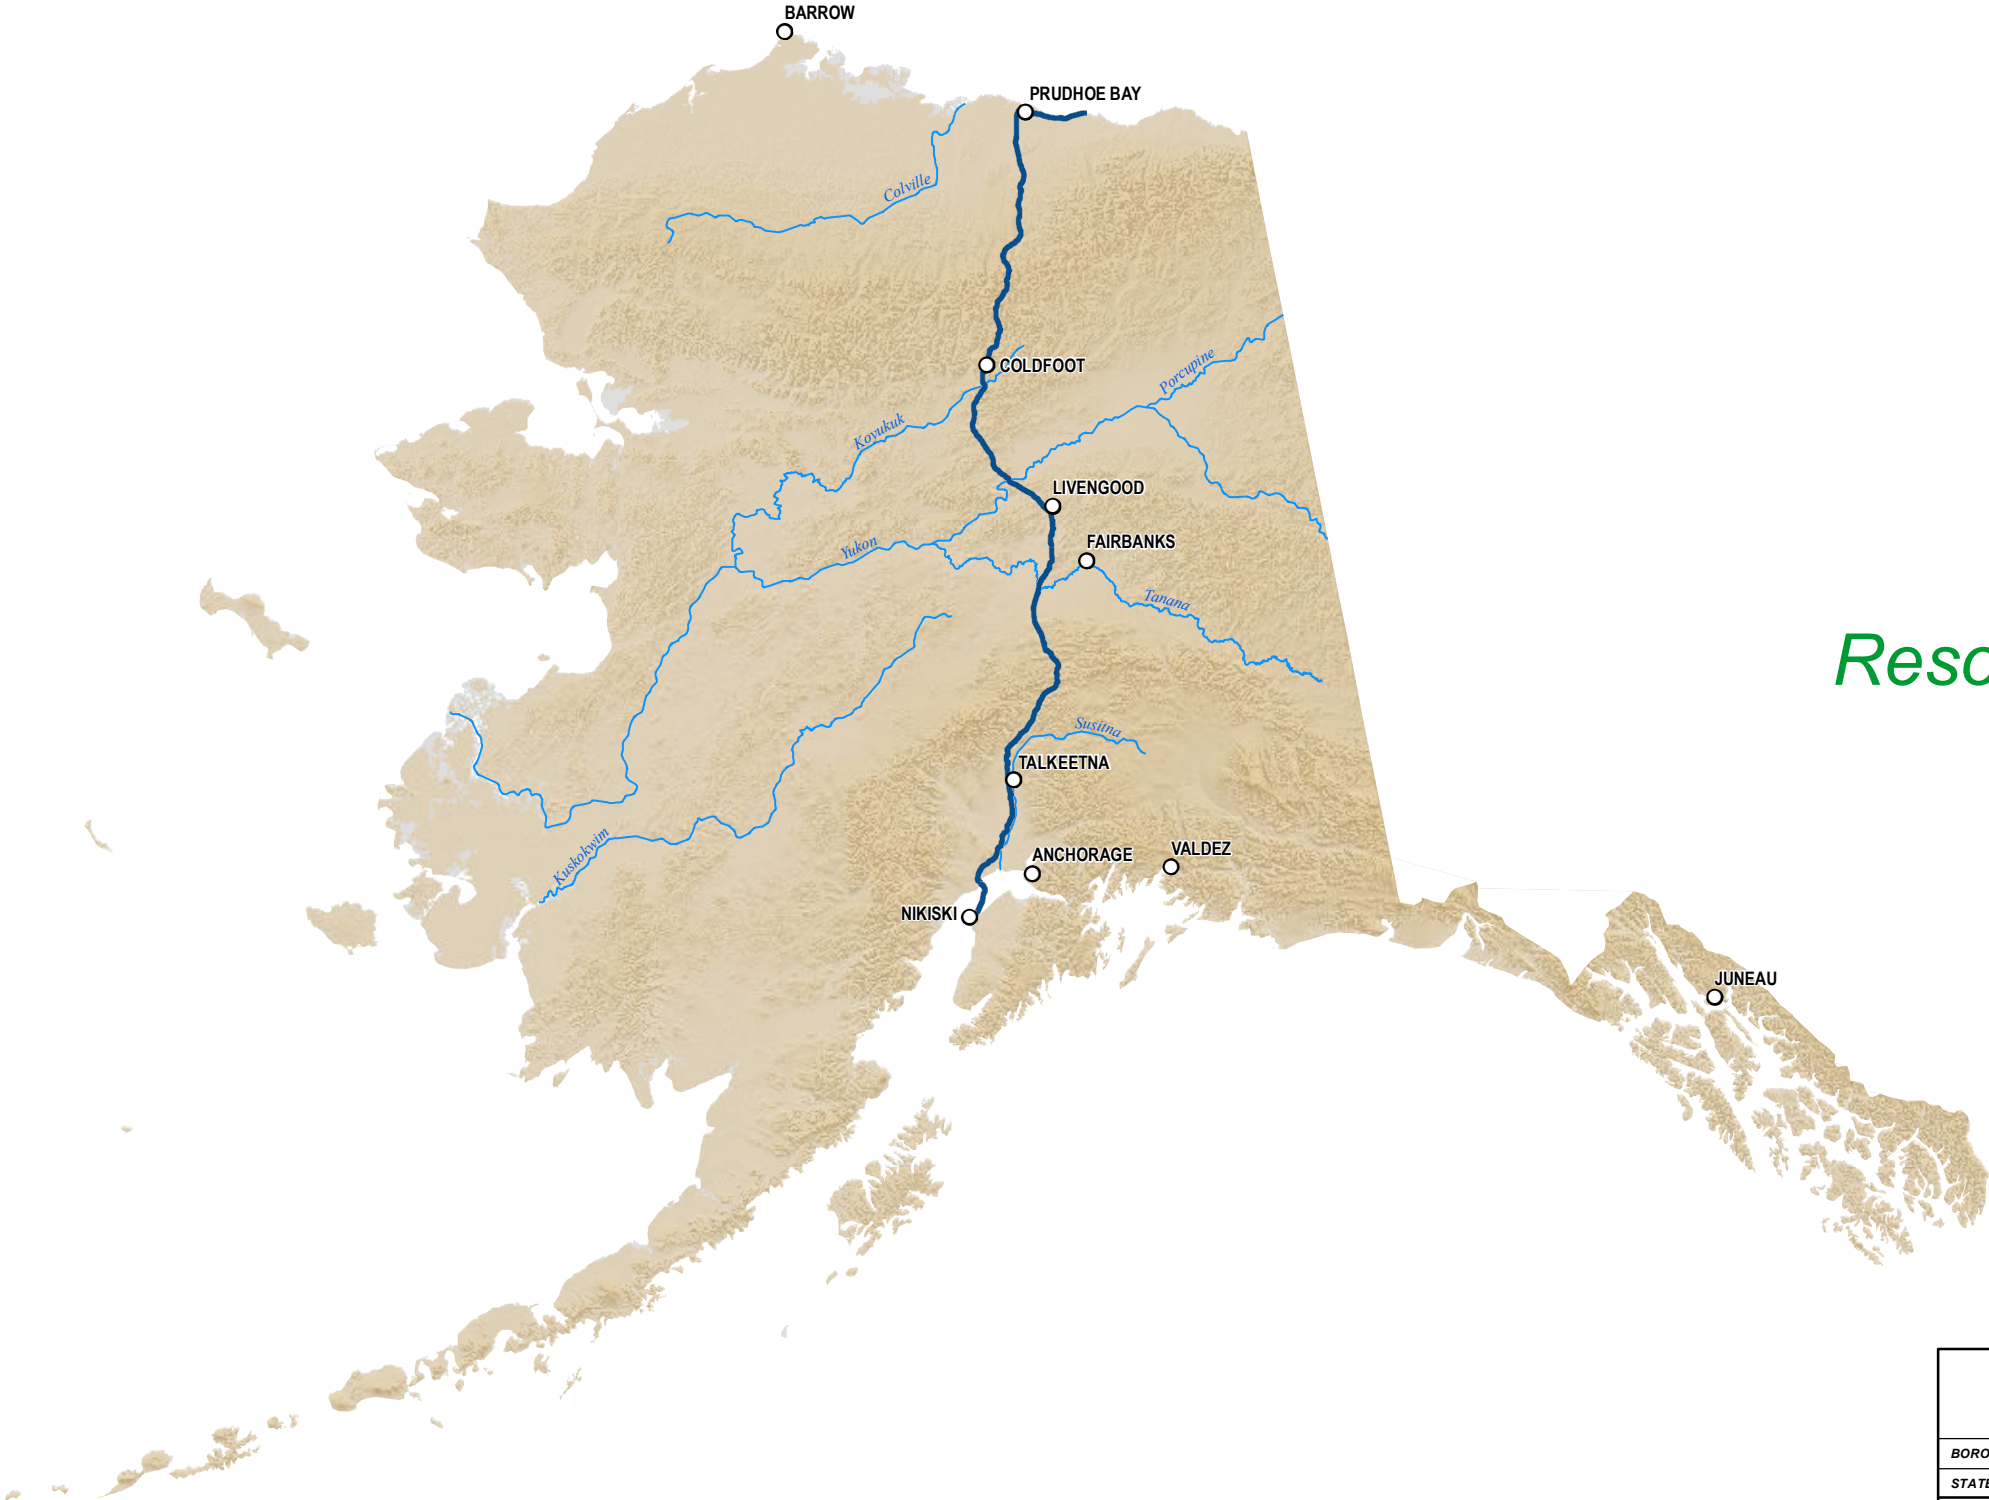

ALASKA LNG PROJECT		
Land Ownership		
Mainline Rev C2 Route		
Off ROW Facilities & Access Roads		
BOROUGH:	-	DRAWN BY: AGDC
STATE:	ALASKA	CHECKED BY:
REV. NO.:	REVISION	DATE
A	ISSUED FOR REVIEW	2017-03-13
PRELIMINARY		
1:10,000,000	0 100 200 Miles	
DATE: 2017-03-13	PROJECTION: NAD 1983 NSRS2007 STATEPLANE ALASKA 4 FIPS 5004	DWG: RRB_APPENDIX_B2_ML_OFF_ROW_REV_C2_CL_COVER


DISCLAIMER
The information contained herein is for informational or planning purposes only. It does not nor should it be deemed to be an offer, request or proposals for rights or occupation of any kind. The Alaska LNG Project Participants and their respective officers, employees and agents, make no warranty, implied or otherwise, nor accept any liability, as to the accuracy or completeness of the information contained in these documents, drawings or electronic files. Do not remove or delete this note from document, drawing or electronic file.
SHEET: COVER PAGE

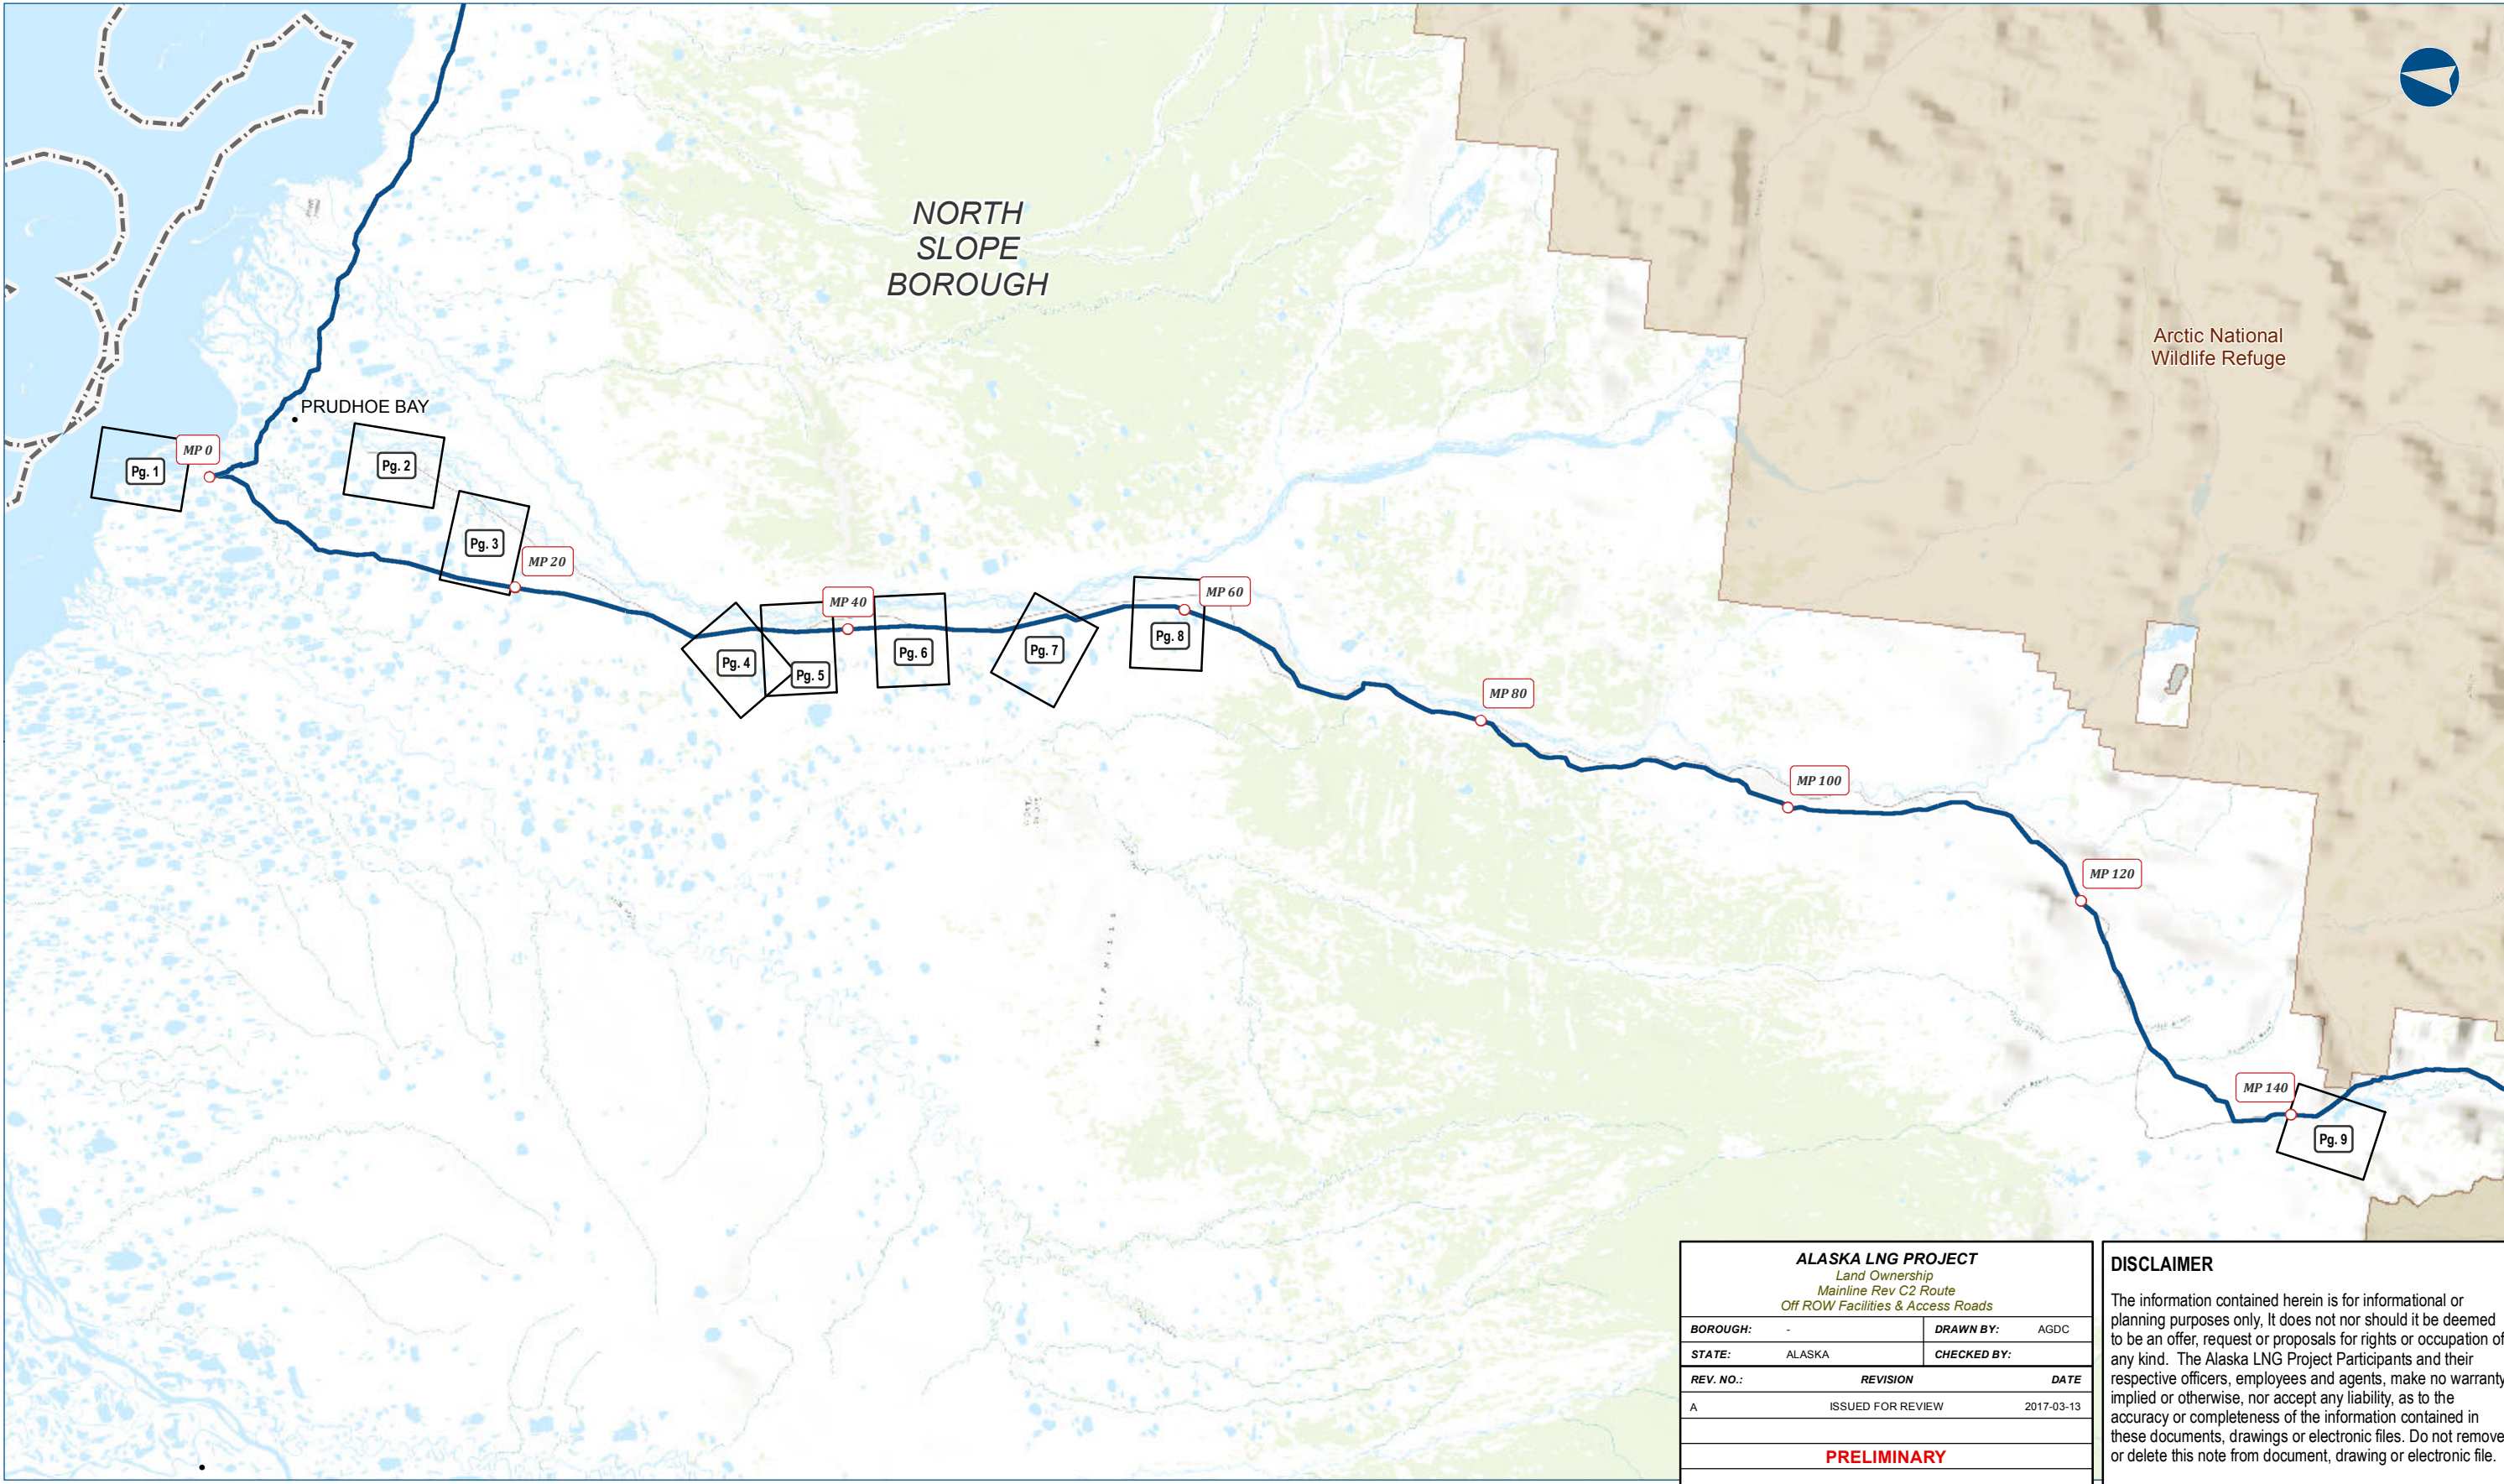

ALASKA LNG PROJECT		
Land Ownership		
Mainline Rev C2 Route		
Off ROW Facilities & Access Roads		
BOROUGH:	-	DRAWN BY: AGDC
STATE:	ALASKA	CHECKED BY:
REV. NO.:	REVISION	DATE
A	ISSUED FOR REVIEW	2017-03-13
PRELIMINARY		
1:595,900	0 5 10 Miles	
DATE: 2017-03-13	PROJECTION: NAD83 NSRS2007 STATEPLANE ALASKA 4 FIPS 5004	DWG: RRB_APPENDIX_B_2_ML_OFF_ROW_INDEX_REV_C2_CL

DISCLAIMER


The information contained herein is for informational or planning purposes only. It does not nor should it be deemed to be an offer, request or proposals for rights or occupation of any kind. The Alaska LNG Project Participants and their respective officers, employees and agents, make no warranty, implied or otherwise, nor accept any liability, as to the accuracy or completeness of the information contained in these documents, drawings or electronic files. Do not remove or delete this note from document, drawing or electronic file.

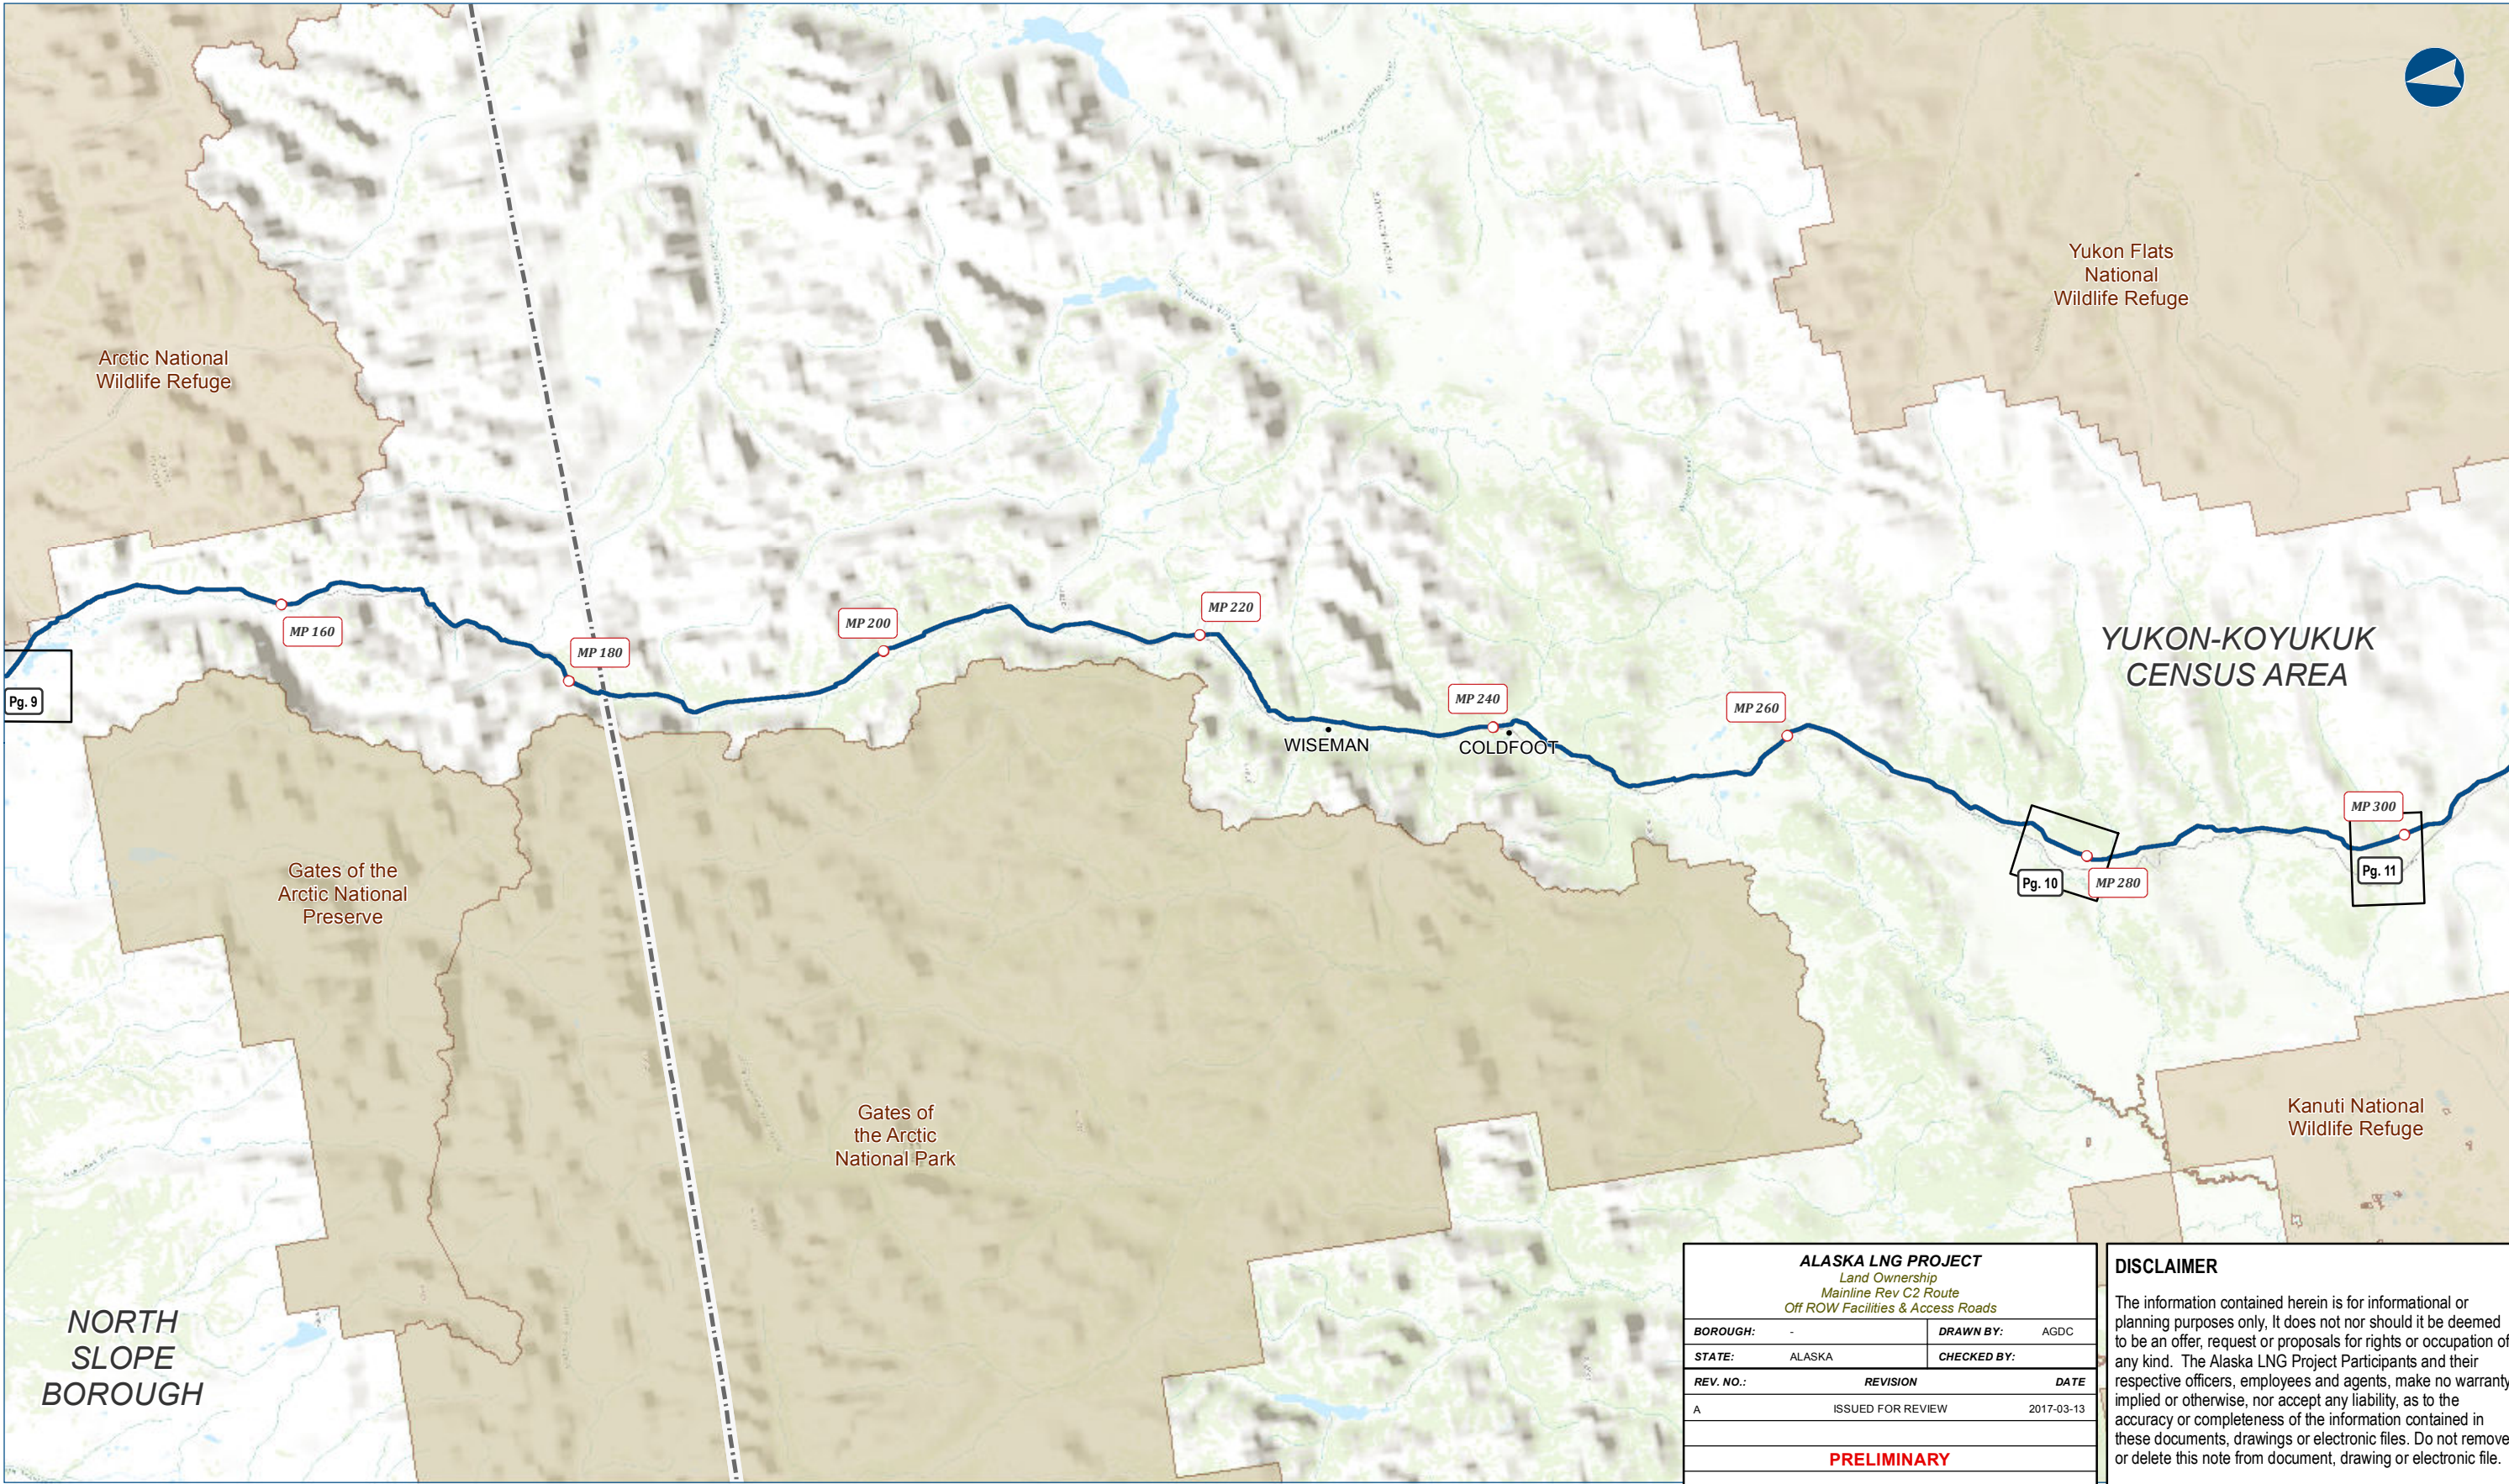

ALASKA LNG PROJECT		
Land Ownership		
Mainline Rev C2 Route		
Off ROW Facilities & Access Roads		
BOROUGH:	-	DRAWN BY: AGDC
STATE:	ALASKA	CHECKED BY:
REV. NO.:	REVISION	DATE
A	ISSUED FOR REVIEW	2017-03-13
PRELIMINARY		
1:595,900	0 5 10 Miles	
DATE: 2017-03-13	PROJECTION: NAD83 NSRS2007 STATEPLANE ALASKA 4 FIPS 5004	DWG: RRB_APPENDIX_B_2_ML_OFF_ROW_INDEX_REV_C2_CL

DISCLAIMER


The information contained herein is for informational or planning purposes only. It does not nor should it be deemed to be an offer, request or proposals for rights or occupation of any kind. The Alaska LNG Project Participants and their respective officers, employees and agents, make no warranty, implied or otherwise, nor accept any liability, as to the accuracy or completeness of the information contained in these documents, drawings or electronic files. Do not remove or delete this note from document, drawing or electronic file.

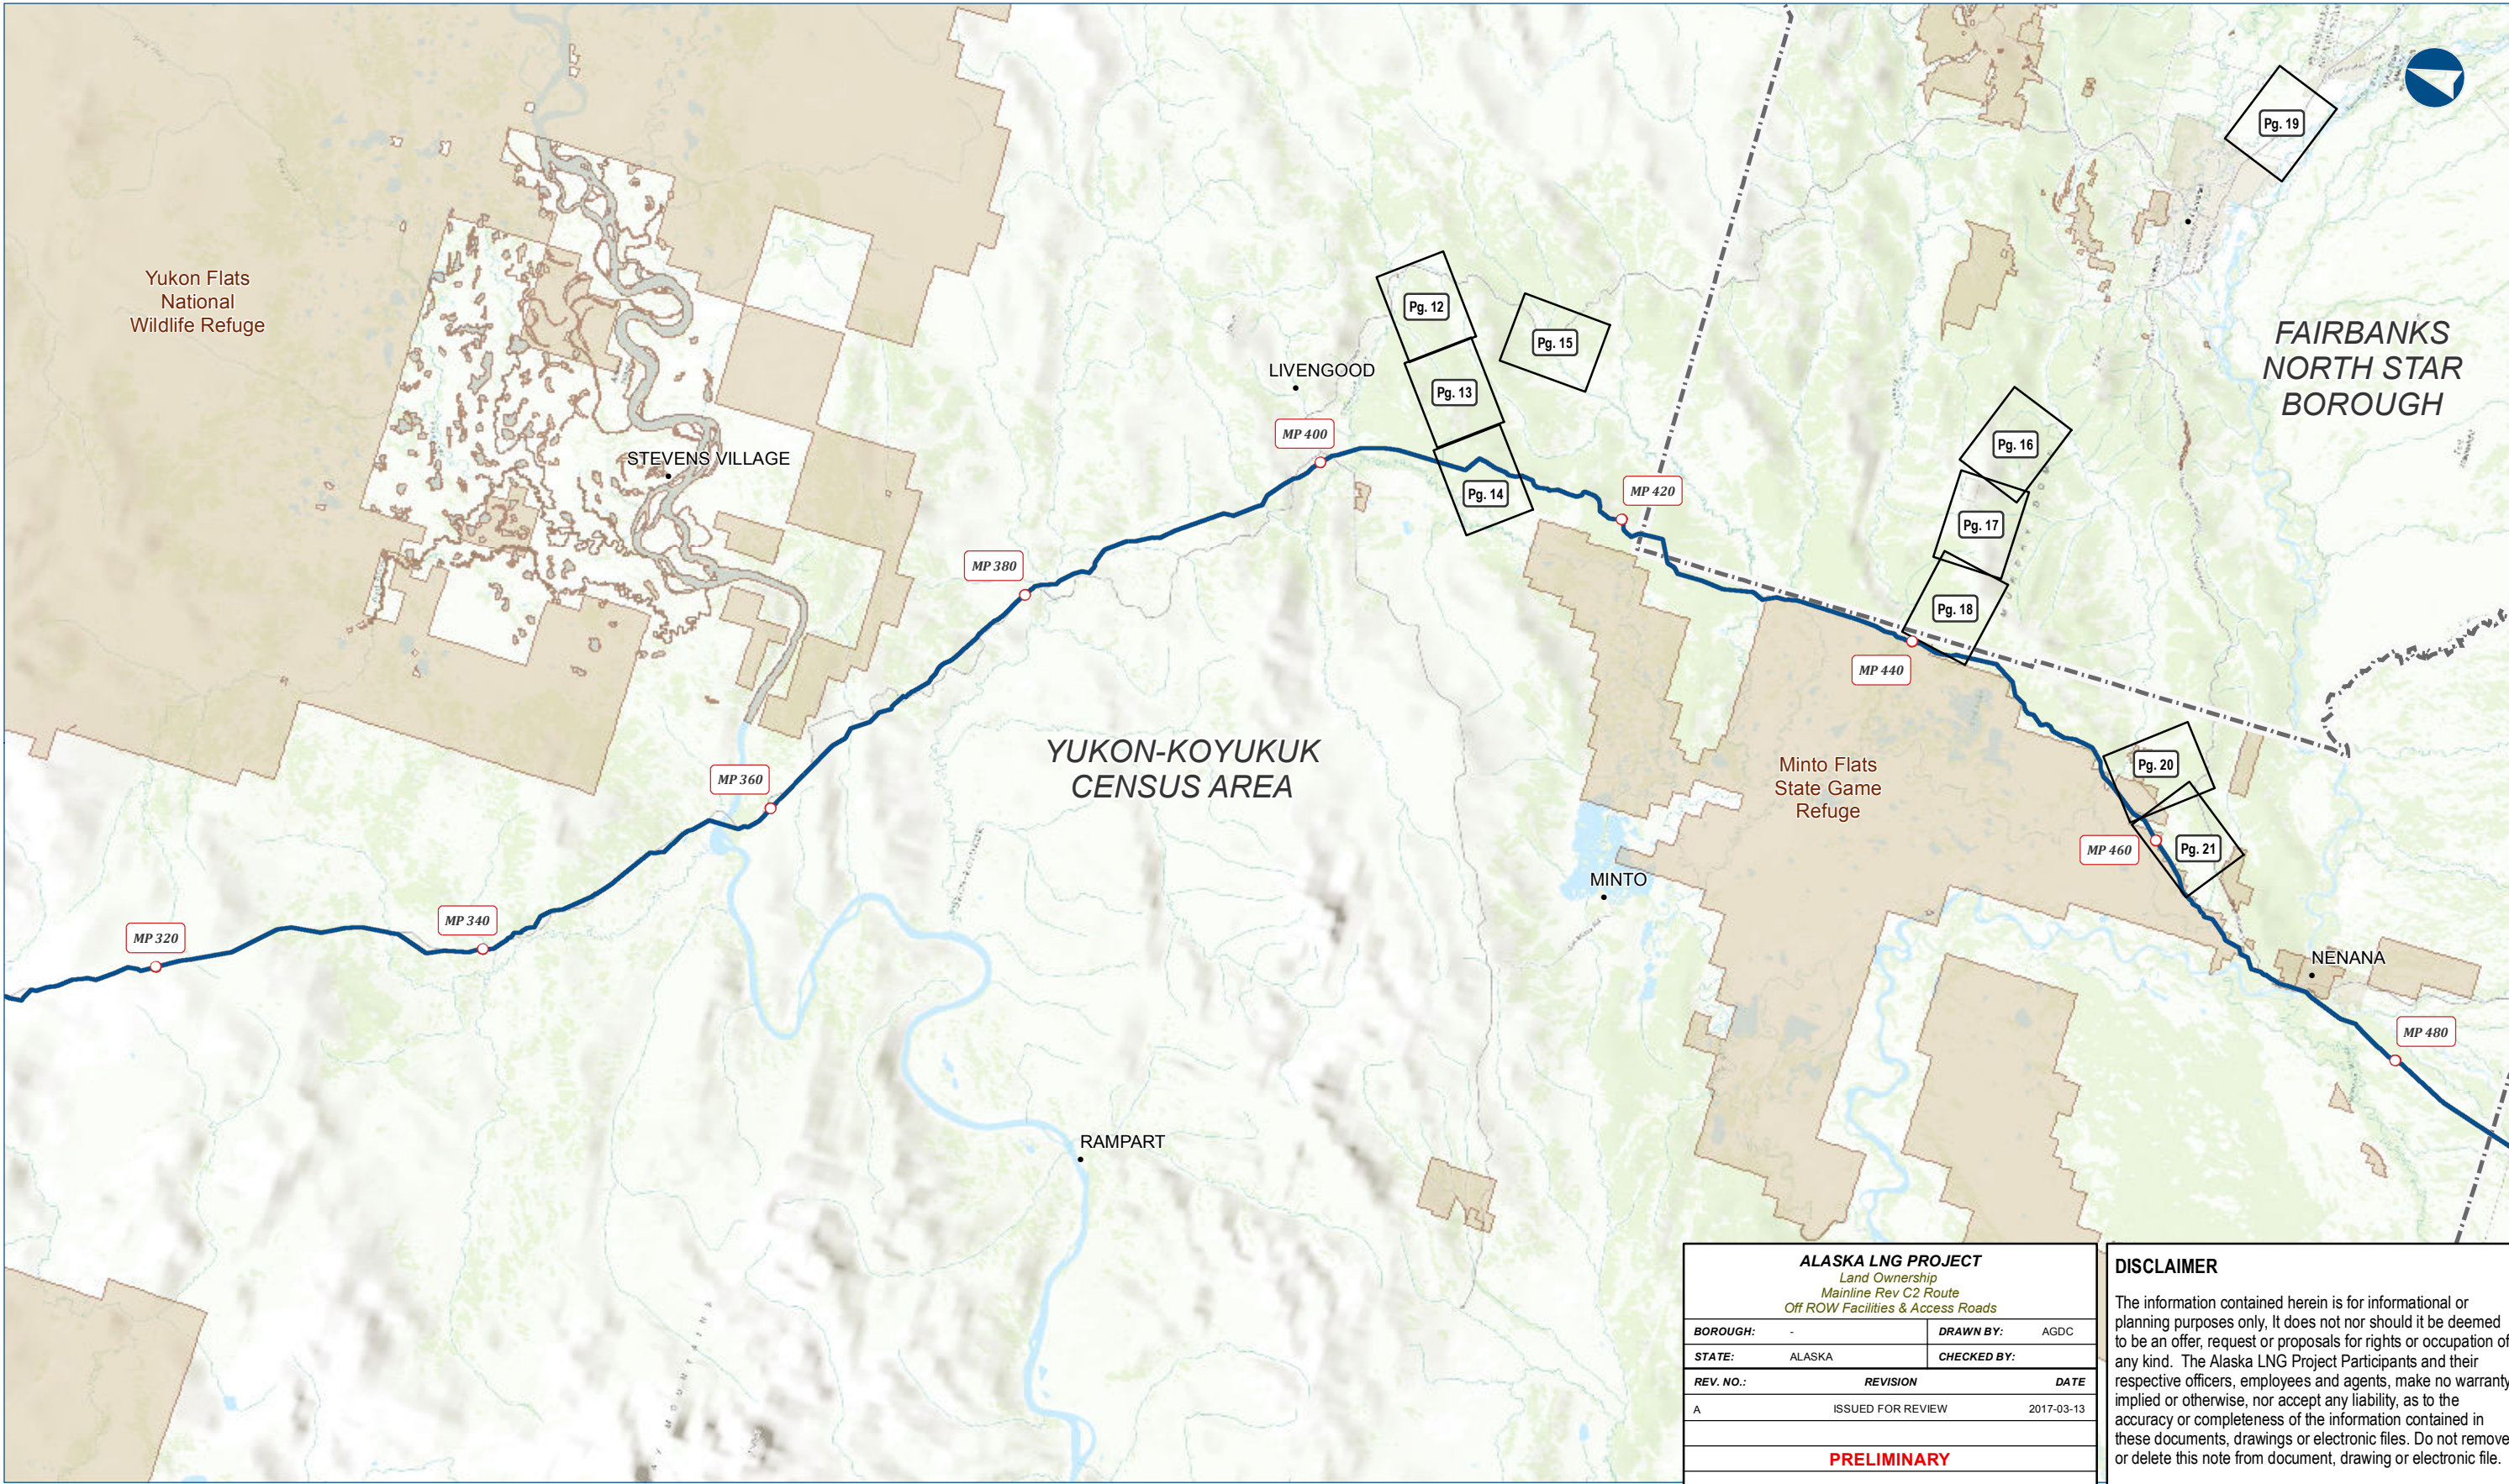

ALASKA LNG PROJECT		
Land Ownership		
Mainline Rev C2 Route		
Off ROW Facilities & Access Roads		
BOROUGH:	-	DRAWN BY: AGDC
STATE:	ALASKA	CHECKED BY:
REV. NO.:	REVISION	DATE
A	ISSUED FOR REVIEW	2017-03-13
PRELIMINARY		
1:595,900	0 5 10 Miles	
DATE: 2017-03-13	PROJECTION: NAD83 NSRS2007 STATEPLANE ALASKA 4 FIPS 5004	DWG: RRB_APPENDIX_B_2_ML_OFF_ROW_INDEX_REV_C2_CL

DISCLAIMER

The information contained herein is for informational or planning purposes only, it does not nor should it be deemed to be an offer, request or proposals for rights or occupation of any kind. The Alaska LNG Project Participants and their respective officers, employees and agents, make no warranty, implied or otherwise, nor accept any liability, as to the accuracy or completeness of the information contained in these documents, drawings or electronic files. Do not remove or delete this note from document, drawing or electronic file.

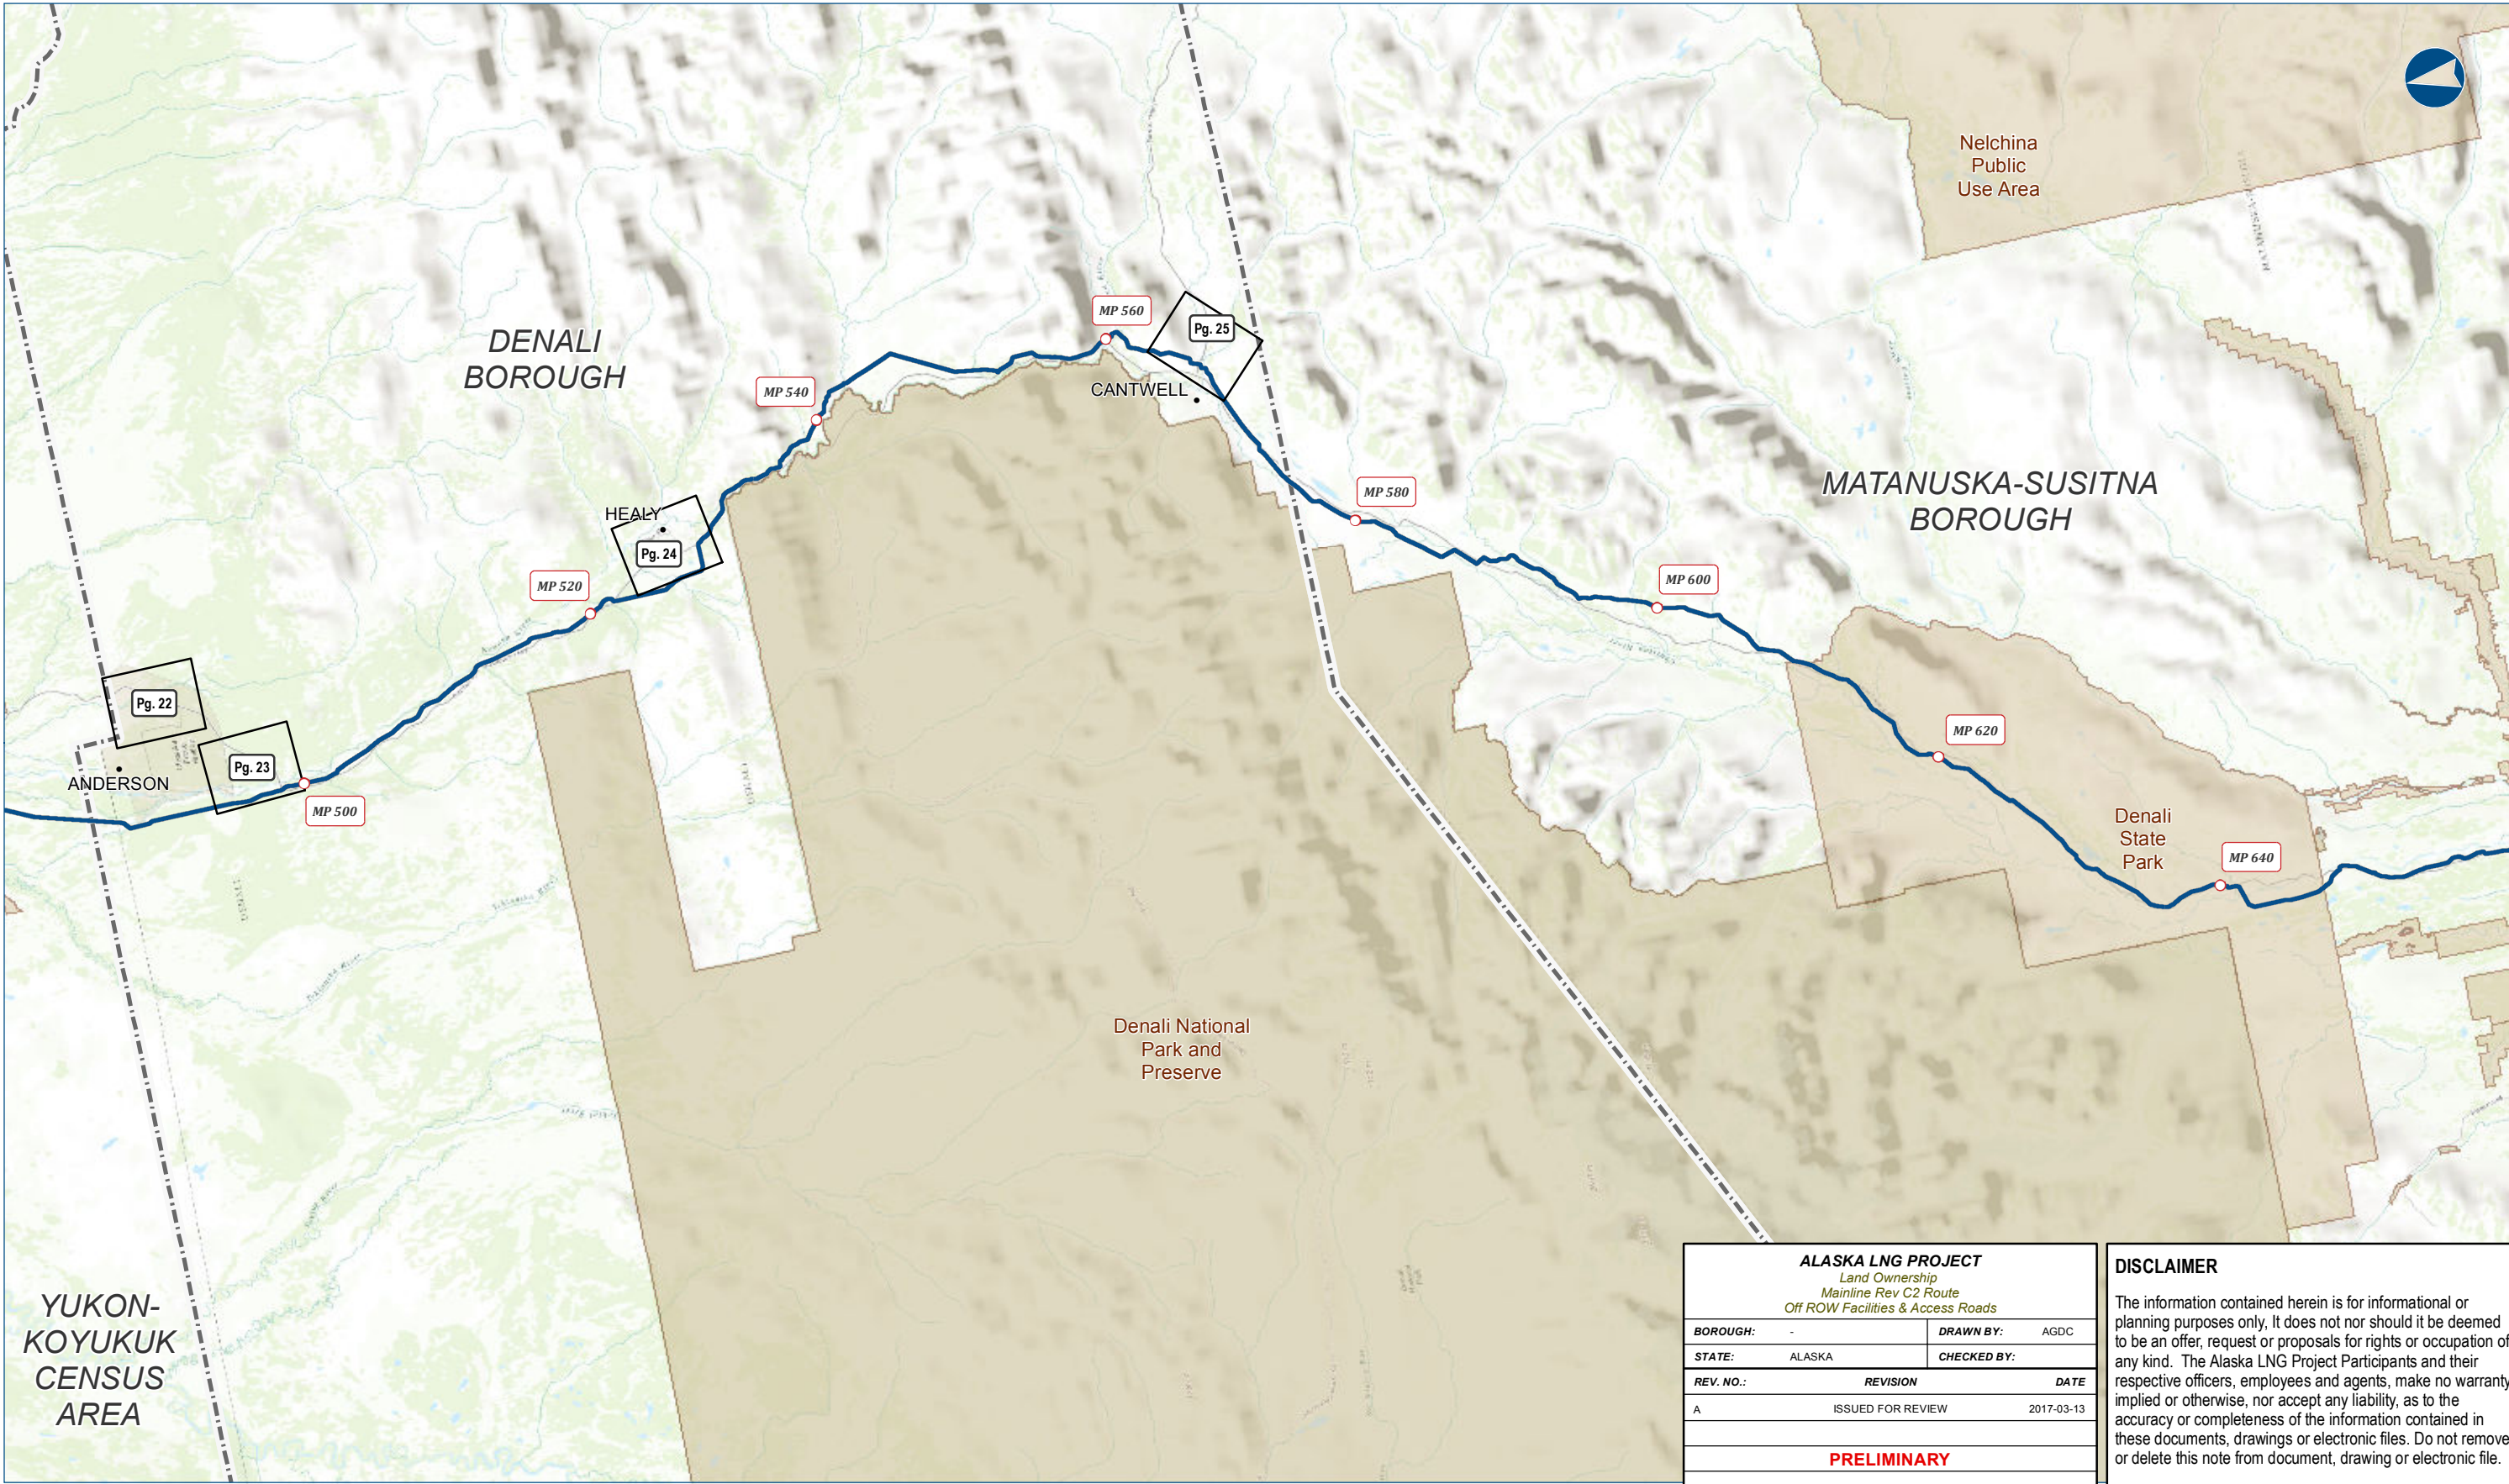

YUKON-KOYUKUK CENSUS AREA

DENALI BOROUGH

MATANUSKA-SUSITNA BOROUGH

Denali National Park and Preserve


Denali State Park

Nelchina Public Use Area

ALASKA LNG PROJECT		
Land Ownership		
Mainline Rev C2 Route		
Off ROW Facilities & Access Roads		
BOROUGH:	-	DRAWN BY: AGDC
STATE:	ALASKA	CHECKED BY:
REV. NO.:	REVISION	DATE
A	ISSUED FOR REVIEW	2017-03-13
PRELIMINARY		
1:595,900	0 5 10 Miles	
DATE: 2017-03-13	PROJECTION: NAD83 NSRS2007 STATEPLANE ALASKA 4 FIPS 5004	DWG: RRB_APPENDIX_B_2_ML_OFF_ROW_INDEX_REV_C2_CL

DISCLAIMER


The information contained herein is for informational or planning purposes only. It does not nor should it be deemed to be an offer, request or proposals for rights or occupation of any kind. The Alaska LNG Project Participants and their respective officers, employees and agents, make no warranty, implied or otherwise, nor accept any liability, as to the accuracy or completeness of the information contained in these documents, drawings or electronic files. Do not remove or delete this note from document, drawing or electronic file.

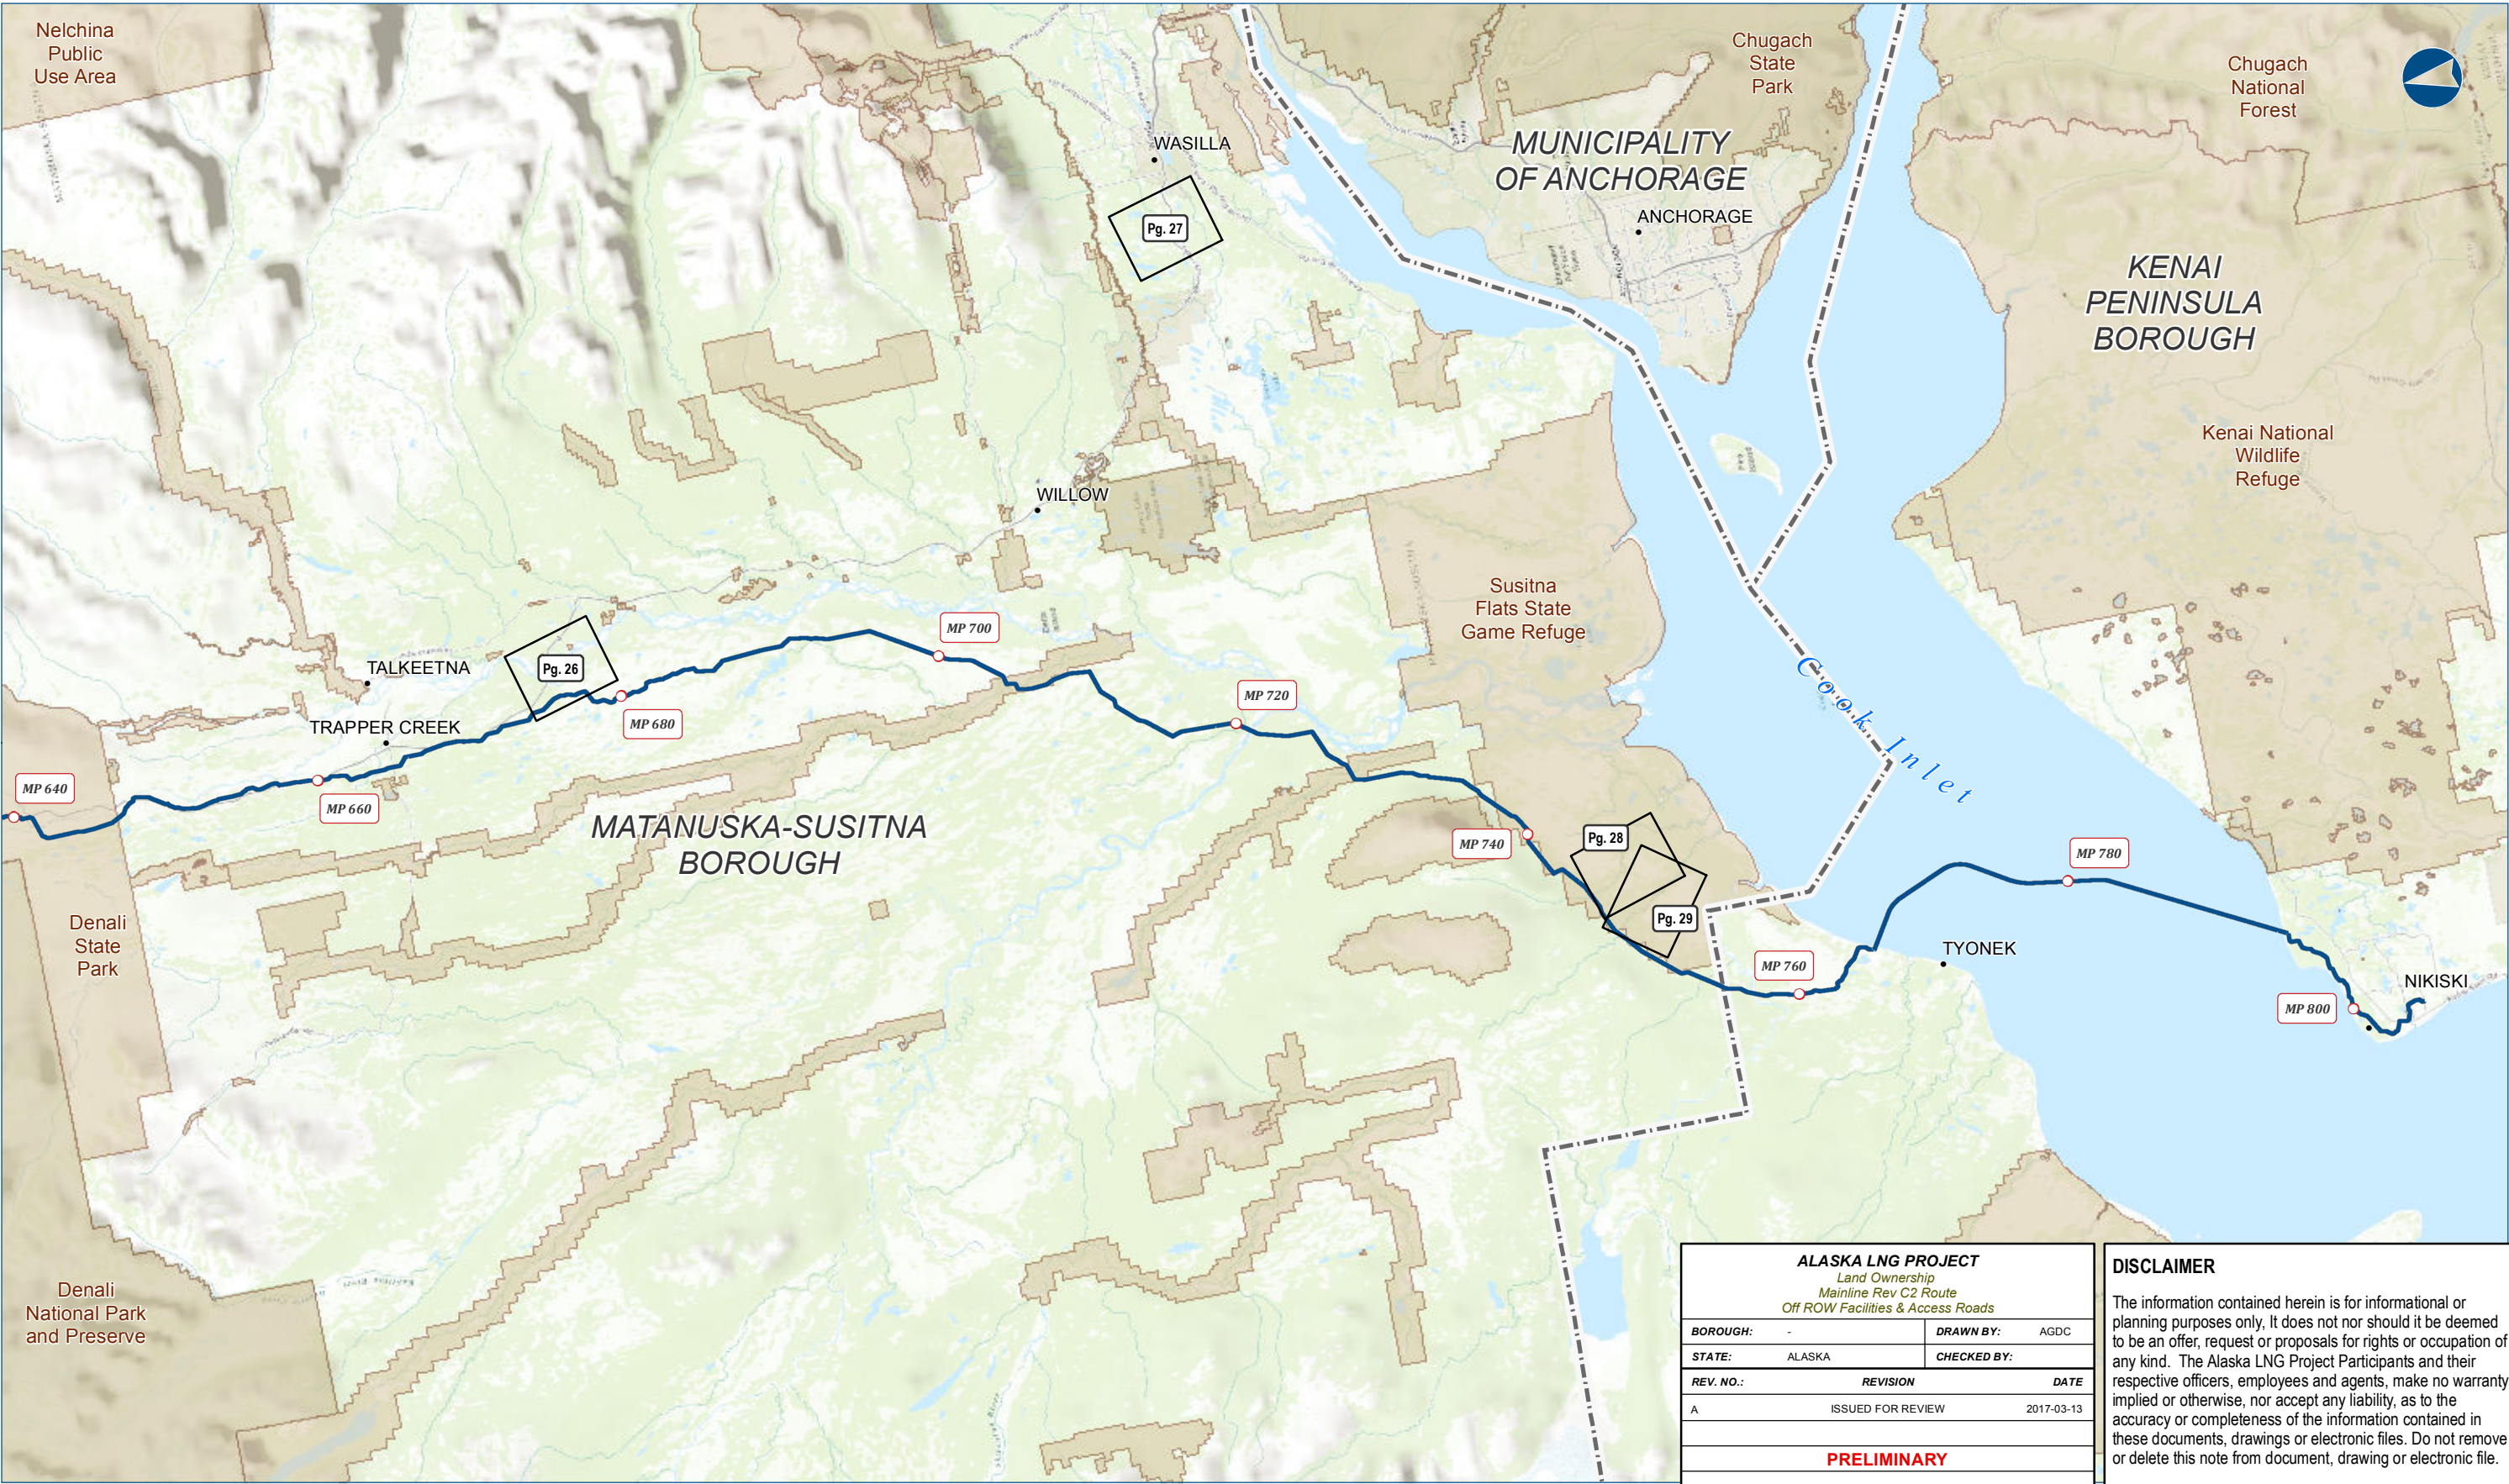

ALASKA LNG PROJECT		
Land Ownership		
Mainline Rev C2 Route		
Off ROW Facilities & Access Roads		
BOROUGH:	-	DRAWN BY: AGDC
STATE:	ALASKA	CHECKED BY:
REV. NO.:	REVISION	DATE
A	ISSUED FOR REVIEW	2017-03-13
PRELIMINARY		
1:595,900	0 5 10 Miles	
DATE: 2017-03-13	PROJECTION: NAD83 NSRS2007 STATEPLANE ALASKA 4 FIPS 5004	DWG: RRB_APPENDIX_B_2_ML_OFF_ROW_INDEX_REV_C2_CL

DISCLAIMER

The information contained herein is for informational or planning purposes only. It does not nor should it be deemed to be an offer, request or proposals for rights or occupation of any kind. The Alaska LNG Project Participants and their respective officers, employees and agents, make no warranty, implied or otherwise, nor accept any liability, as to the accuracy or completeness of the information contained in these documents, drawings or electronic files. Do not remove or delete this note from document, drawing or electronic file.

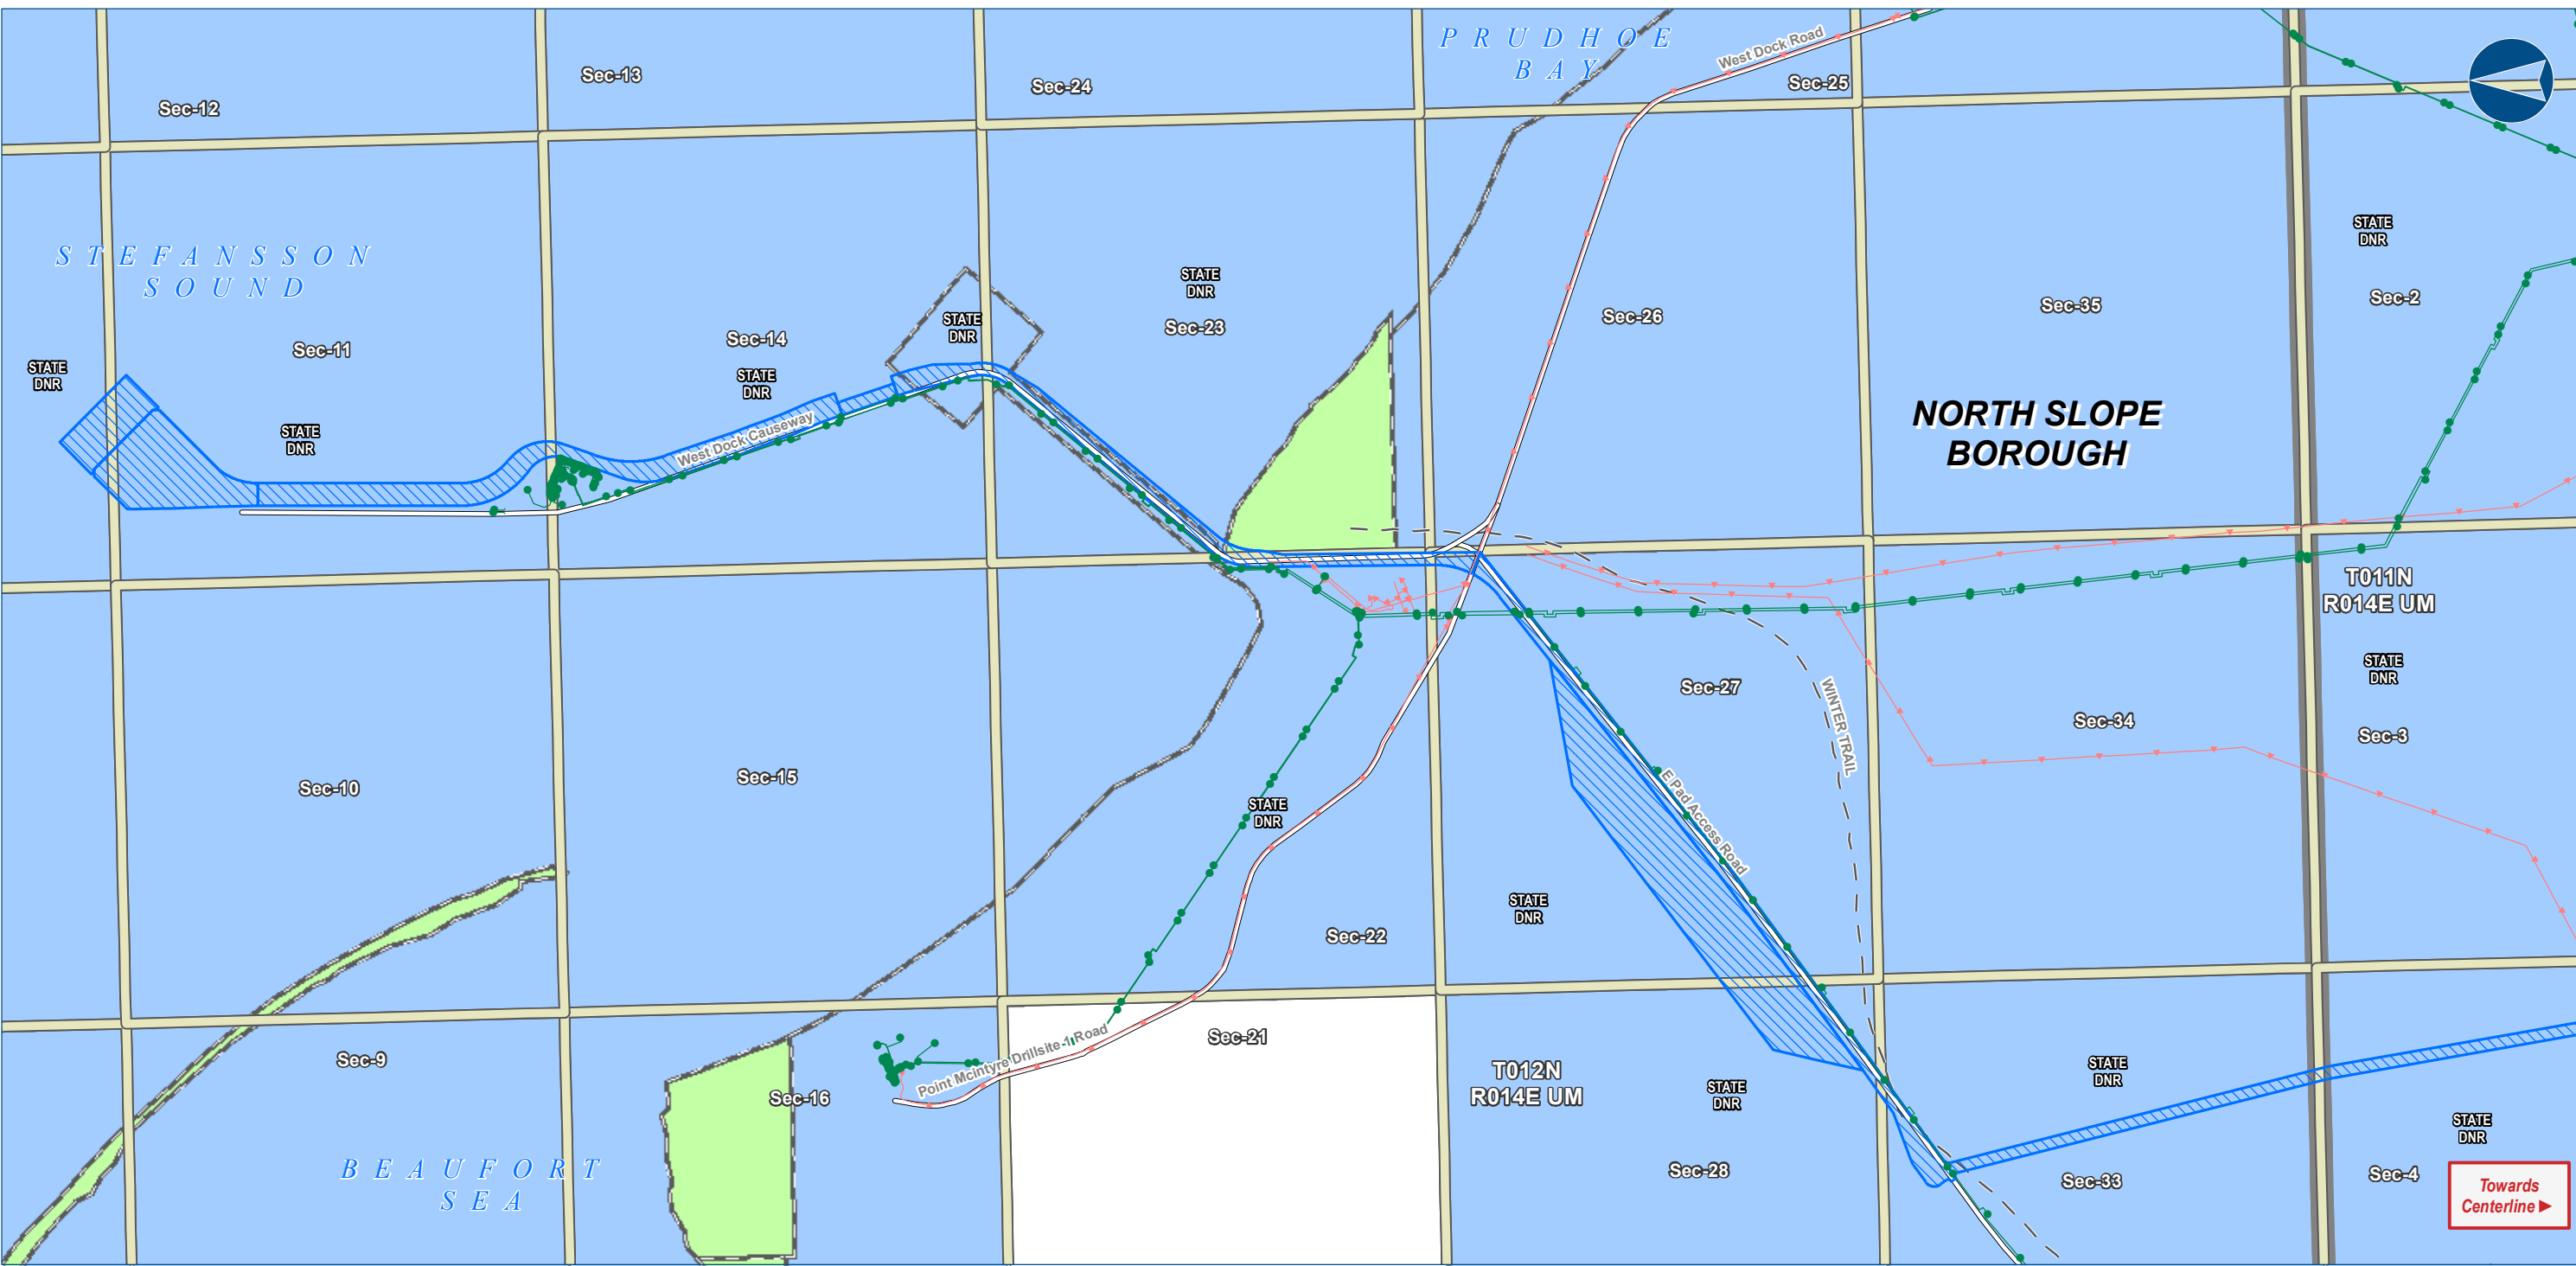

Alaska LNG Project

- Legend**
- GTP**
GTP Footprint - Construction
PIPELINE
Alaska LNG Rev C2 Route
- EXISTING FEATURES**
Existing Roads
Off Road Trails
Existing Pipeline
Overhead Powerline
- Section**
Township
Managing Authority
State Ownership
Private Ownership
- Permanent ROW**
Construction ROW
ATWS


-Blank or white background indicates areas where title work has not been completed since it is outside of the project footprint.-

ALASKA LNG PROJECT		
Land Ownership		
Mainline Rev C2 Route		
Off ROW Facilities & Access Roads		
BOROUGH:	NORTH SLOPE	DRAWN BY: AGDC
STATE:	ALASKA	CHECKED BY:
REV. NO.:	REVISION	DATE
A	ISSUED FOR REVIEW	2017-03-13
PRELIMINARY		
1:24,000 0 1/4 1/2 Miles		
DATE: 2017-03-13	PROJECTION: NAD83 NSRS2007 ALASKAZONE4 FTUS 54392	

DISCLAIMER

The information contained herein is for informational or planning purposes only. It does not nor should it be deemed to be an offer, request or proposals for rights or occupation of any kind. The Alaska LNG Project Participants and their respective officers, employees and agents, make no warranty, implied or otherwise, nor accept any liability, as to the accuracy or completeness of the information contained in these documents, drawings or electronic files. Do not remove or delete this note from document, drawing or electronic file.

DWG: RR8_APPENDIX_B2_ML_OFF_ROW_REV_C2_CL SHEET: 1

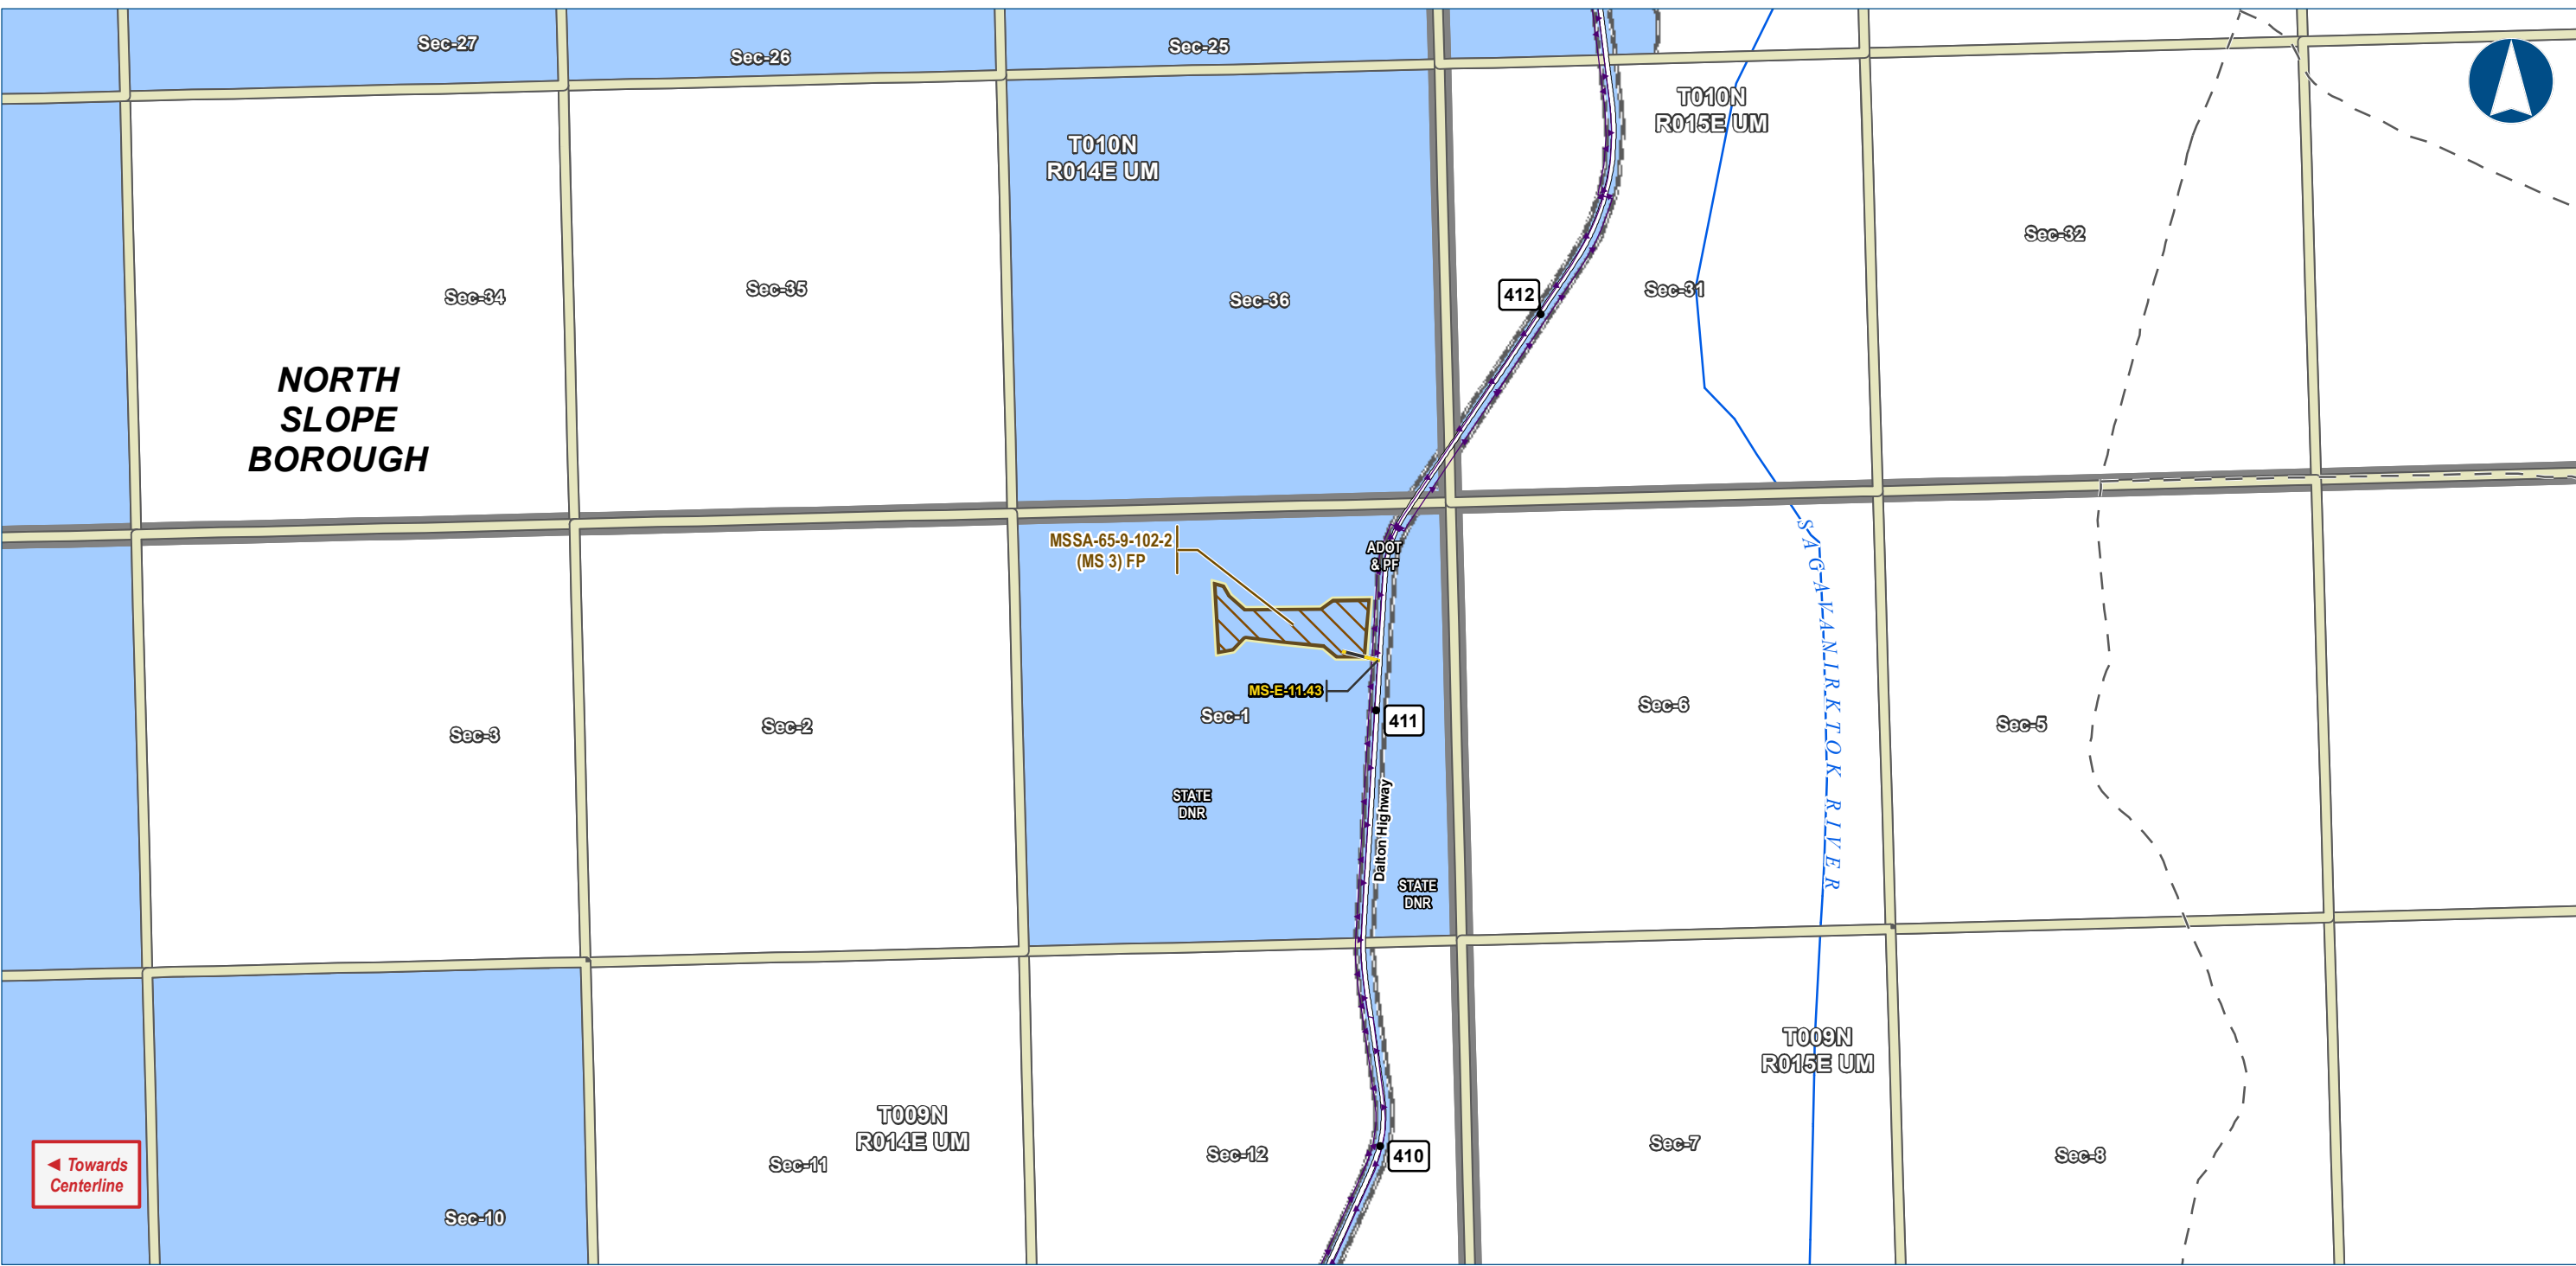

Alaska LNG Project

- Legend**

PIPELINE

 - Alaska LNG Rev C2 Route
 - Access Road - Gravel
- Permanent ROW
 - Construction ROW
 - ATWS
 - Material Site Study Area (MSSA)
- EXISTING FEATURES**

 - Existing Roads
 - Off Road Trails
 - Buried Cable
 - NHD Flowline
- Section
 - Township
 - Managing Authority
 - State Ownership

-Blank or white background indicates areas where title work has not been completed since it is outside of the project footprint.-

ALASKA LNG PROJECT		
Land Ownership		
Mainline Rev C2 Route		
Off ROW Facilities & Access Roads		
BOROUGH:	NORTH SLOPE	DRAWN BY: AGDC
STATE:	ALASKA	CHECKED BY:
REV. NO.:	REVISION	DATE
A	ISSUED FOR REVIEW	2017-03-13
PRELIMINARY		
1:24,000		
0 1/4 1/2 Miles		
DATE: 2017-03-13	PROJECTION: NAD83 NSRS2007 ALASKAZONE4 FTUS 54392	

DISCLAIMER

The information contained herein is for informational or planning purposes only, It does not nor should it be deemed to be an offer, request or proposals for rights or occupation of any kind. The Alaska LNG Project Participants and their respective officers, employees and agents, make no warranty, implied or otherwise, nor accept any liability, as to the accuracy or completeness of the information contained in these documents, drawings or electronic files. Do not remove or delete this note from document, drawing or electronic file.

DWG: RRB_APPENDIX_B2_ML_OFF_ROW_REV_C2_CL

SHEET: 2



Alaska LNG Project

Legend

PIPELINE

- Alaska LNG Rev C2 Route
- Access Road - Gravel

EXISTING FEATURES

- Existing Roads
- TAPS
- Existing Pipeline
- Buried Cable
- NHD Flowline

Section

- Township
- Managing Authority
- State Ownership

ROW

- Permanent ROW
- Construction ROW
- ATWS
- Material Site Study Area (MSSA)

-Blank or white background indicates areas where title work has not been completed since it is outside of the project footprint.-

ALASKA LNG PROJECT

Land Ownership
Mainline Rev C2 Route
Off ROW Facilities & Access Roads

BOROUGH:	NORTH SLOPE	DRAWN BY:	AGDC
STATE:	ALASKA	CHECKED BY:	
REV. NO.:	REVISION	DATE	
A	ISSUED FOR REVIEW	2017-03-13	

PRELIMINARY

1:24,000


0 1/4 1/2 Miles

DATE:	2017-03-13	PROJECTION:	NAD83 NSRS2007 ALASKAZONE4 FTUS 54392
--------------	------------	--------------------	---------------------------------------

DISCLAIMER

The information contained herein is for informational or planning purposes only. It does not nor should it be deemed to be an offer, request or proposals for rights or occupation of any kind. The Alaska LNG Project Participants and their respective officers, employees and agents, make no warranty, implied or otherwise, nor accept any liability, as to the accuracy or completeness of the information contained in these documents, drawings or electronic files. Do not remove or delete this note from document, drawing or electronic file.

DWG:	RR8_APPENDIX_B2_ML_OFF_ROW_REV_C2_CL	SHEET:	3
-------------	--------------------------------------	---------------	---

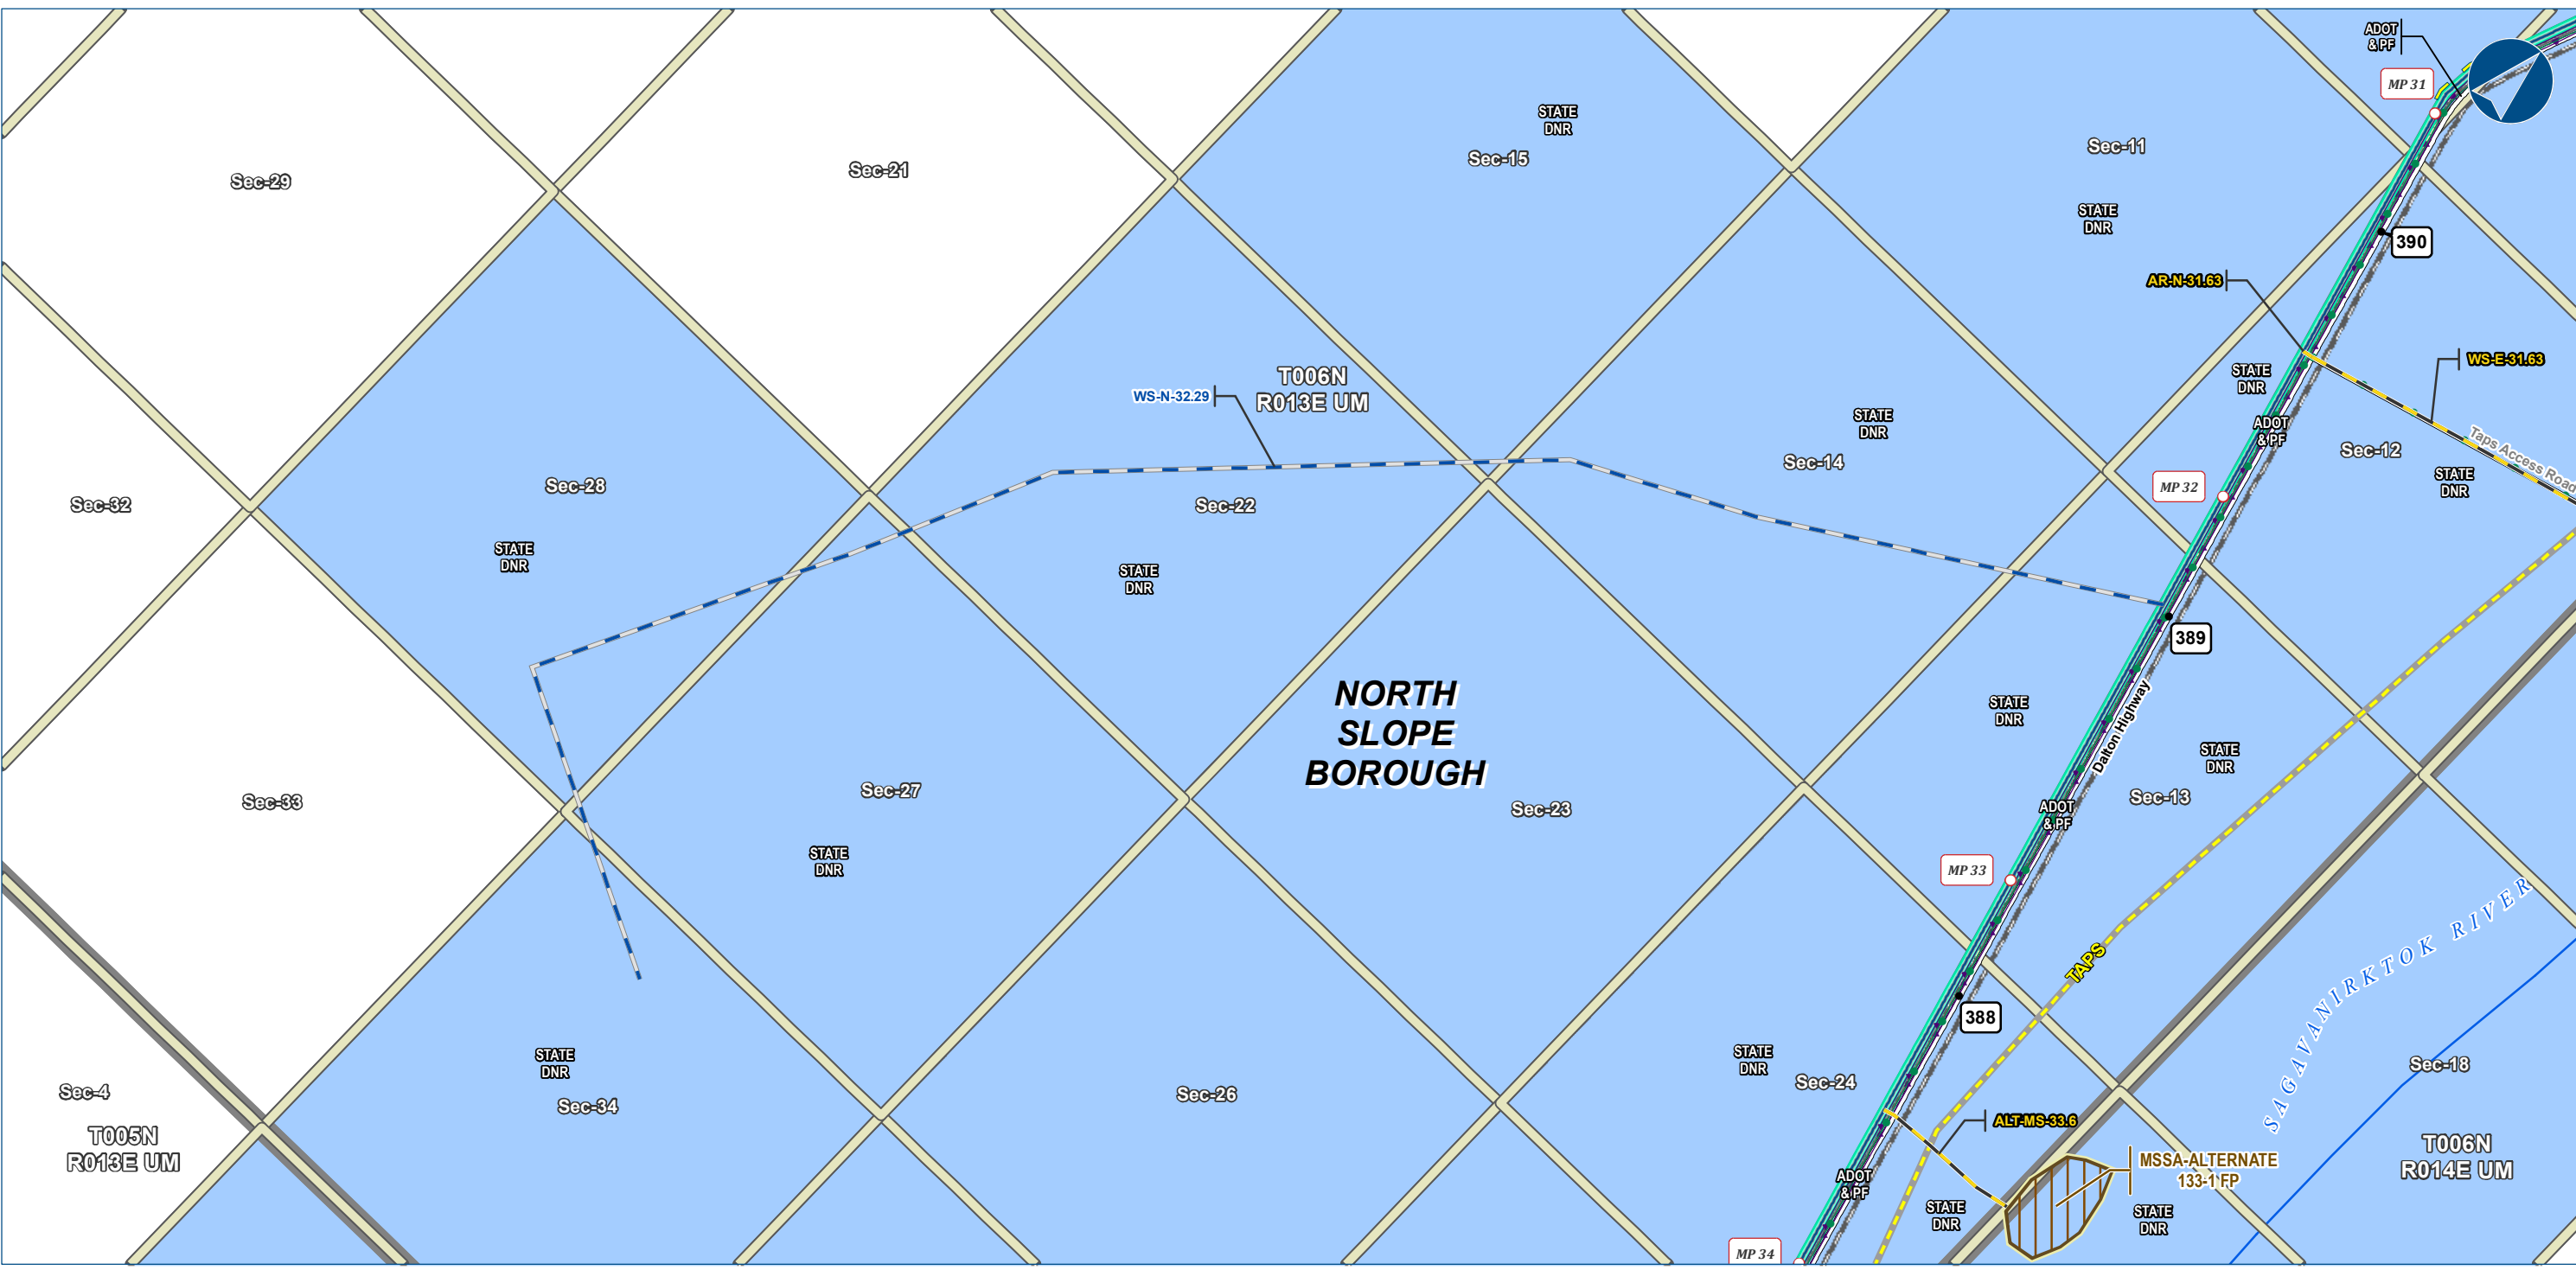

Alaska LNG Project

Legend

PIPELINE

- Alaska LNG Rev C2 Route
- Access Road - Gravel
- Access Road - Ice

- Permanent ROW
- Construction ROW
- ATWS
- Material Site Study Area (MSSA)

EXISTING FEATURES

- Existing Roads
- TAPS
- Existing Pipeline
- Buried Cable
- NHD Flowline

- Section
- Township
- Managing Authority
- State Ownership

-Blank or white background indicates areas where title work has not been completed since it is outside of the project footprint.-

ALASKA LNG PROJECT

Land Ownership
Mainline Rev C2 Route
Off ROW Facilities & Access Roads


BOROUGH:	NORTH SLOPE	DRAWN BY:	AGDC
STATE:	ALASKA	CHECKED BY:	
REV. NO.:	REVISION	DATE	
A	ISSUED FOR REVIEW	2017-03-13	
PRELIMINARY			
1:24,000 0 1/4 1/2 Miles			
DATE:	2017-03-13	PROJECTION:	NAD83 NSRS2007 ALASKAZONE4 FTUS 54392

DISCLAIMER

The information contained herein is for informational or planning purposes only. It does not nor should it be deemed to be an offer, request or proposals for rights or occupation of any kind. The Alaska LNG Project Participants and their respective officers, employees and agents, make no warranty, implied or otherwise, nor accept any liability, as to the accuracy or completeness of the information contained in these documents, drawings or electronic files. Do not remove or delete this note from document, drawing or electronic file.

DWG: RRB_APPENDIX_B2_ML_OFF_ROW_REV_C2_CL

SHEET: 4

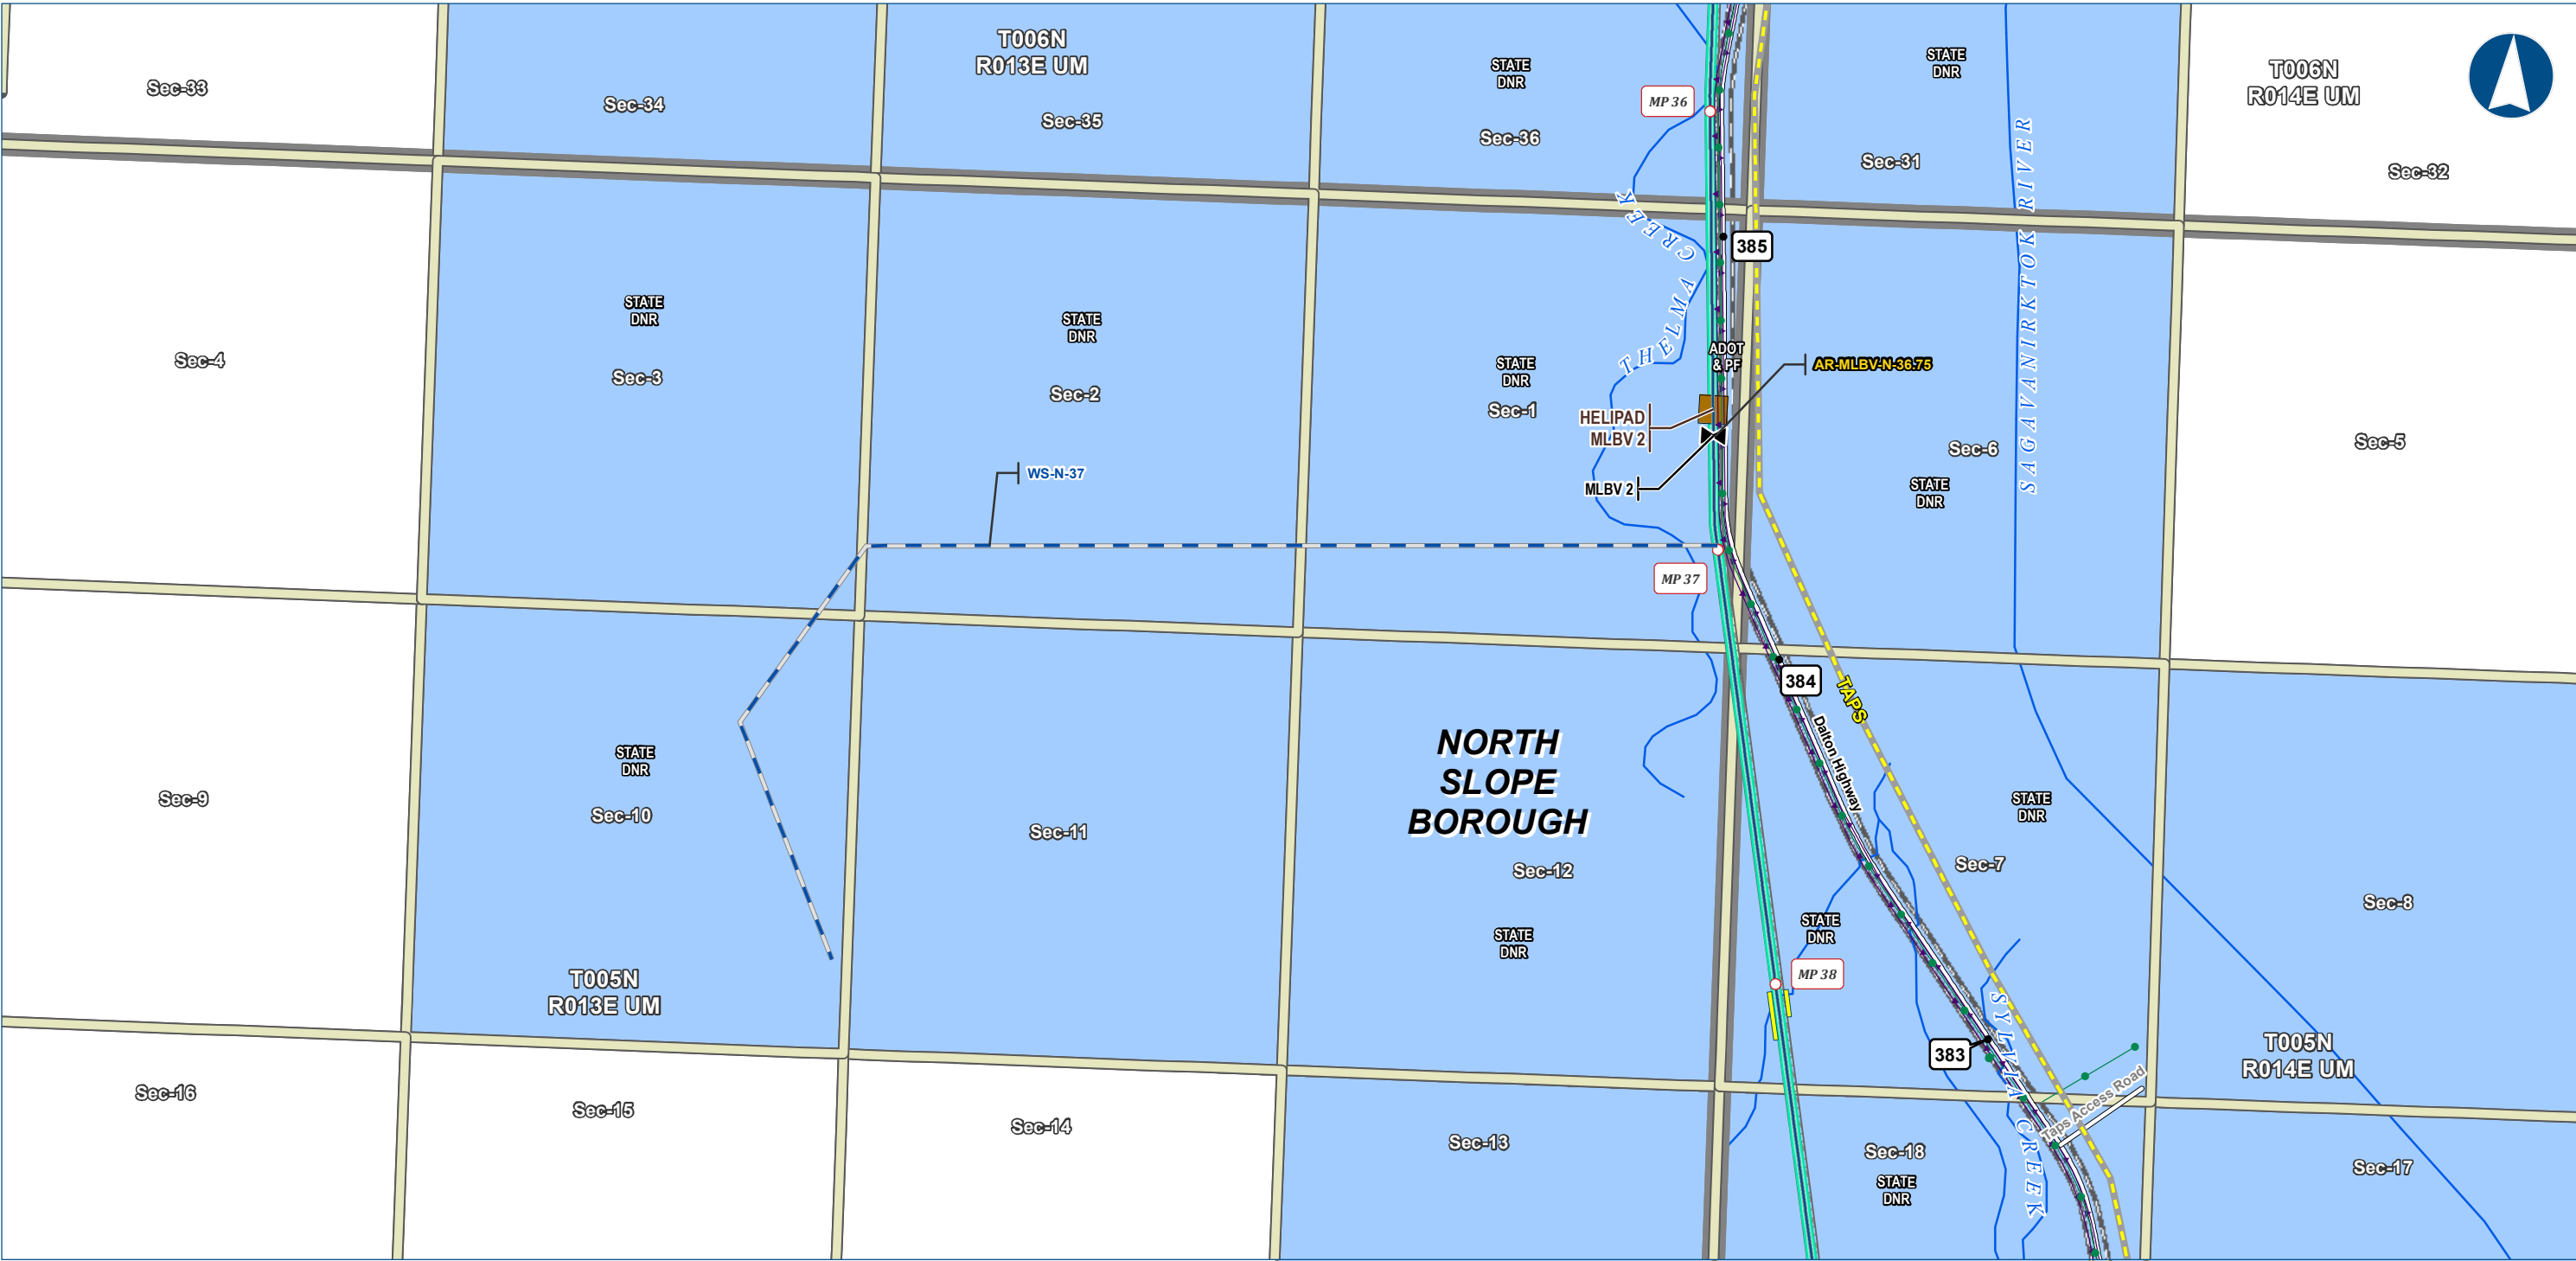

Alaska LNG Project

Legend

PIPELINE	Permanent ROW	EXISTING FEATURES	Section
Access Road - Gravel	Construction ROW	Existing Roads	Township
Access Road - Ice	ATWS	TAPS	Managing Authority
Mainline Blockvalve		Existing Pipeline	State Ownership
Helipad		Buried Cable	
		NHD Flowline	


-Blank or white background indicates areas where title work has not been completed since it is outside of the project footprint.-

ALASKA LNG PROJECT		
Land Ownership		
Mainline Rev C2 Route		
Off ROW Facilities & Access Roads		
BOROUGH:	NORTH SLOPE	DRAWN BY: AGDC
STATE:	ALASKA	CHECKED BY:
REV. NO.:	REVISION	DATE
A	ISSUED FOR REVIEW	2017-03-13
PRELIMINARY		
1:24,000 0 1/4 1/2 Miles		
DATE: 2017-03-13	PROJECTION:	NAD83 NSRS2007 ALASKAZONE4 FTUS 54392

DISCLAIMER

The information contained herein is for informational or planning purposes only. It does not nor should it be deemed to be an offer, request or proposals for rights or occupation of any kind. The Alaska LNG Project Participants and their respective officers, employees and agents, make no warranty, implied or otherwise, nor accept any liability, as to the accuracy or completeness of the information contained in these documents, drawings or electronic files. Do not remove or delete this note from document, drawing or electronic file.

DWG:	RR8_APPENDIX_B2_ML_OFF_ROW_REV_C2_CL	SHEET:	5
------	--------------------------------------	--------	---

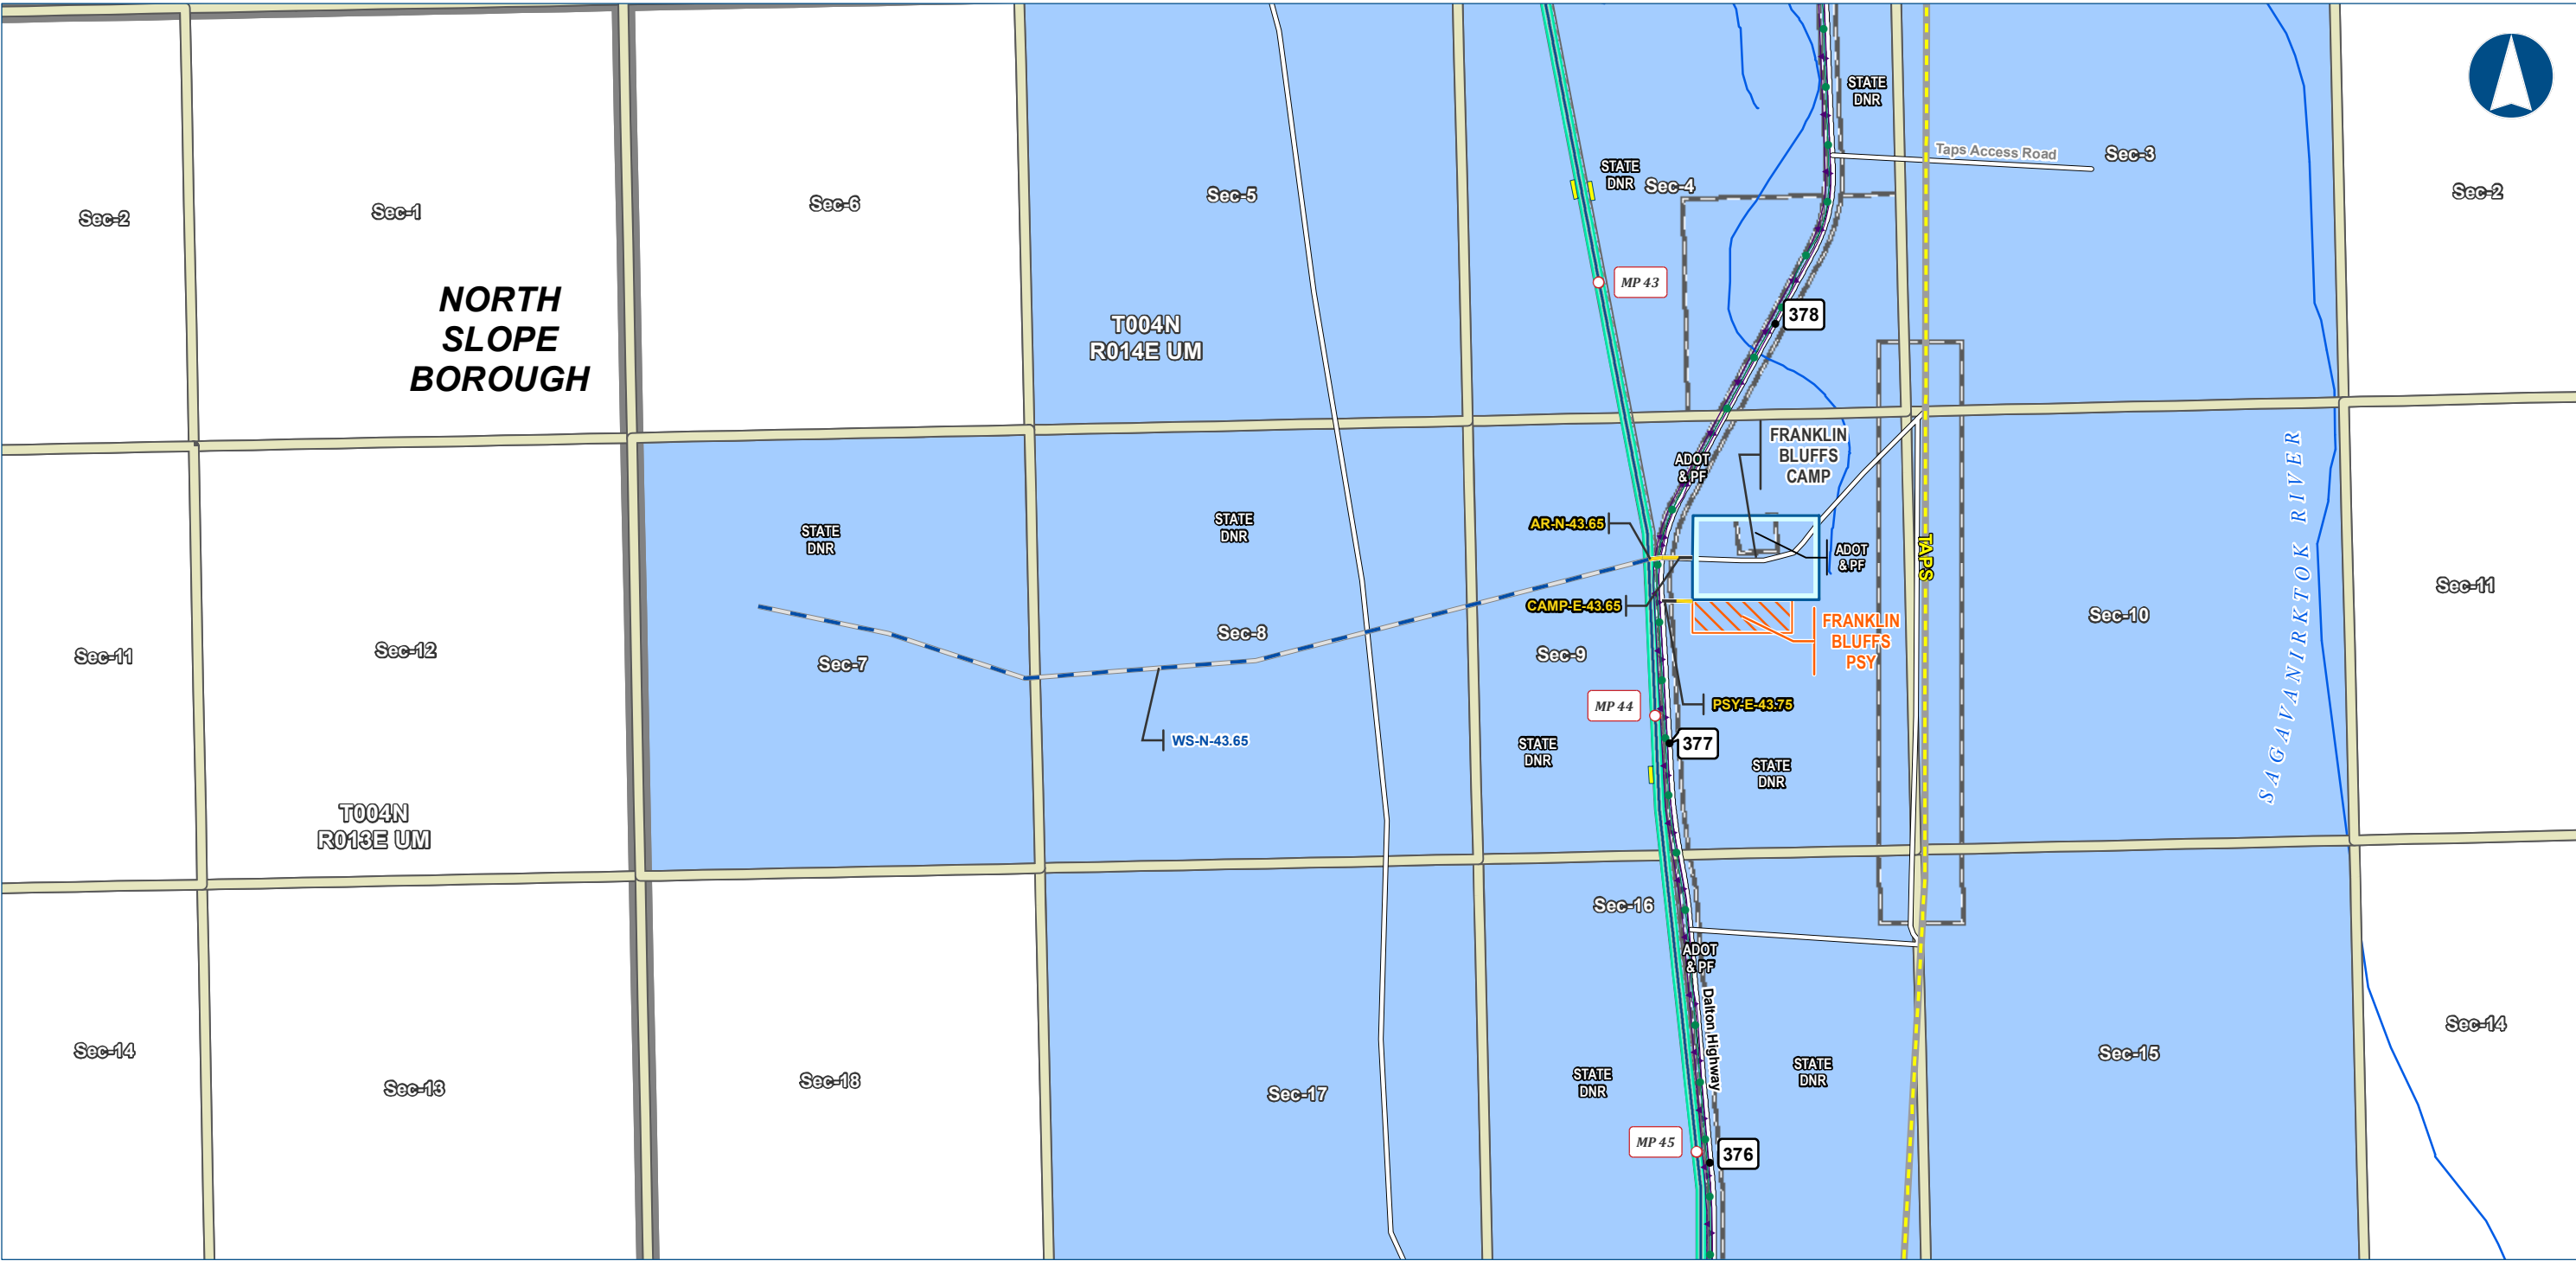

Alaska LNG Project

Legend

PIPELINE

- Alaska LNG Rev C2 Route
- Access Road - Gravel
- Access Road - Ice

EXISTING FEATURES

- Existing Roads
- TAPS
- Existing Pipeline
- Buried Cable
- NHD Flowline

PIPELINE

- Permanent ROW
- Construction ROW
- ATWS
- Off ROW Camp
- Pipe Storage Yard (PSY)

Section

- Township
- Managing Authority
- State Ownership

-Blank or white background indicates areas where title work has not been completed since it is outside of the project footprint.-

ALASKA LNG PROJECT		
Land Ownership		
Mainline Rev C2 Route		
Off ROW Facilities & Access Roads		
BOROUGH:	NORTH SLOPE	DRAWN BY: AGDC
STATE:	ALASKA	CHECKED BY:
REV. NO.:	REVISION	DATE
A	ISSUED FOR REVIEW	2017-03-13
PRELIMINARY		
1:24,000 0 1/4 1/2 Miles		
DATE: 2017-03-13	PROJECTION: NAD83 NSRS2007 ALASKAZONE4 FTUS 54392	

DISCLAIMER

The information contained herein is for informational or planning purposes only. It does not nor should it be deemed to be an offer, request or proposals for rights or occupation of any kind. The Alaska LNG Project Participants and their respective officers, employees and agents, make no warranty, implied or otherwise, nor accept any liability, as to the accuracy or completeness of the information contained in these documents, drawings or electronic files. Do not remove or delete this note from document, drawing or electronic file.

DWG: RRB_APPENDIX_B2_ML_OFF_ROW_REV_C2_CL

SHEET: 6




Alaska LNG Project

Legend	
PIPELINE	EXISTING FEATURES
Alaska LNG Rev C2 Route	Existing Roads
Access Road - Ice	Off Road Trails
Permanent ROW	TAPS
Construction ROW	Existing Pipeline
ATWS	Buried Cable
	NHD Flowline
	Section
	Township
	Managing Authority
	State Ownership

-Blank or white background indicates areas where title work has not been completed since it is outside of the project footprint.-

ALASKA LNG PROJECT		
Land Ownership		
Mainline Rev C2 Route		
Off ROW Facilities & Access Roads		
BOROUGH:	NORTH SLOPE	DRAWN BY:
STATE:	ALASKA	CHECKED BY:
REV. NO.:	REVISION	DATE
A	ISSUED FOR REVIEW	2017-03-13
PRELIMINARY		
1:24,000		
0 1/4 1/2 Miles		
DATE:	2017-03-13	PROJECTION:
		NAD83 NSRS2007 ALASKAZONE4 FTUS 54392

DISCLAIMER	
The information contained herein is for informational or planning purposes only. It does not nor should it be deemed to be an offer, request or proposals for rights or occupation of any kind. The Alaska LNG Project Participants and their respective officers, employees and agents, make no warranty, implied or otherwise, nor accept any liability, as to the accuracy or completeness of the information contained in these documents, drawings or electronic files. Do not remove or delete this note from document, drawing or electronic file.	
DWG:	RR8_APPENDIX_B2_ML_OFF_ROW_REV_C2_CL
SHEET:	7

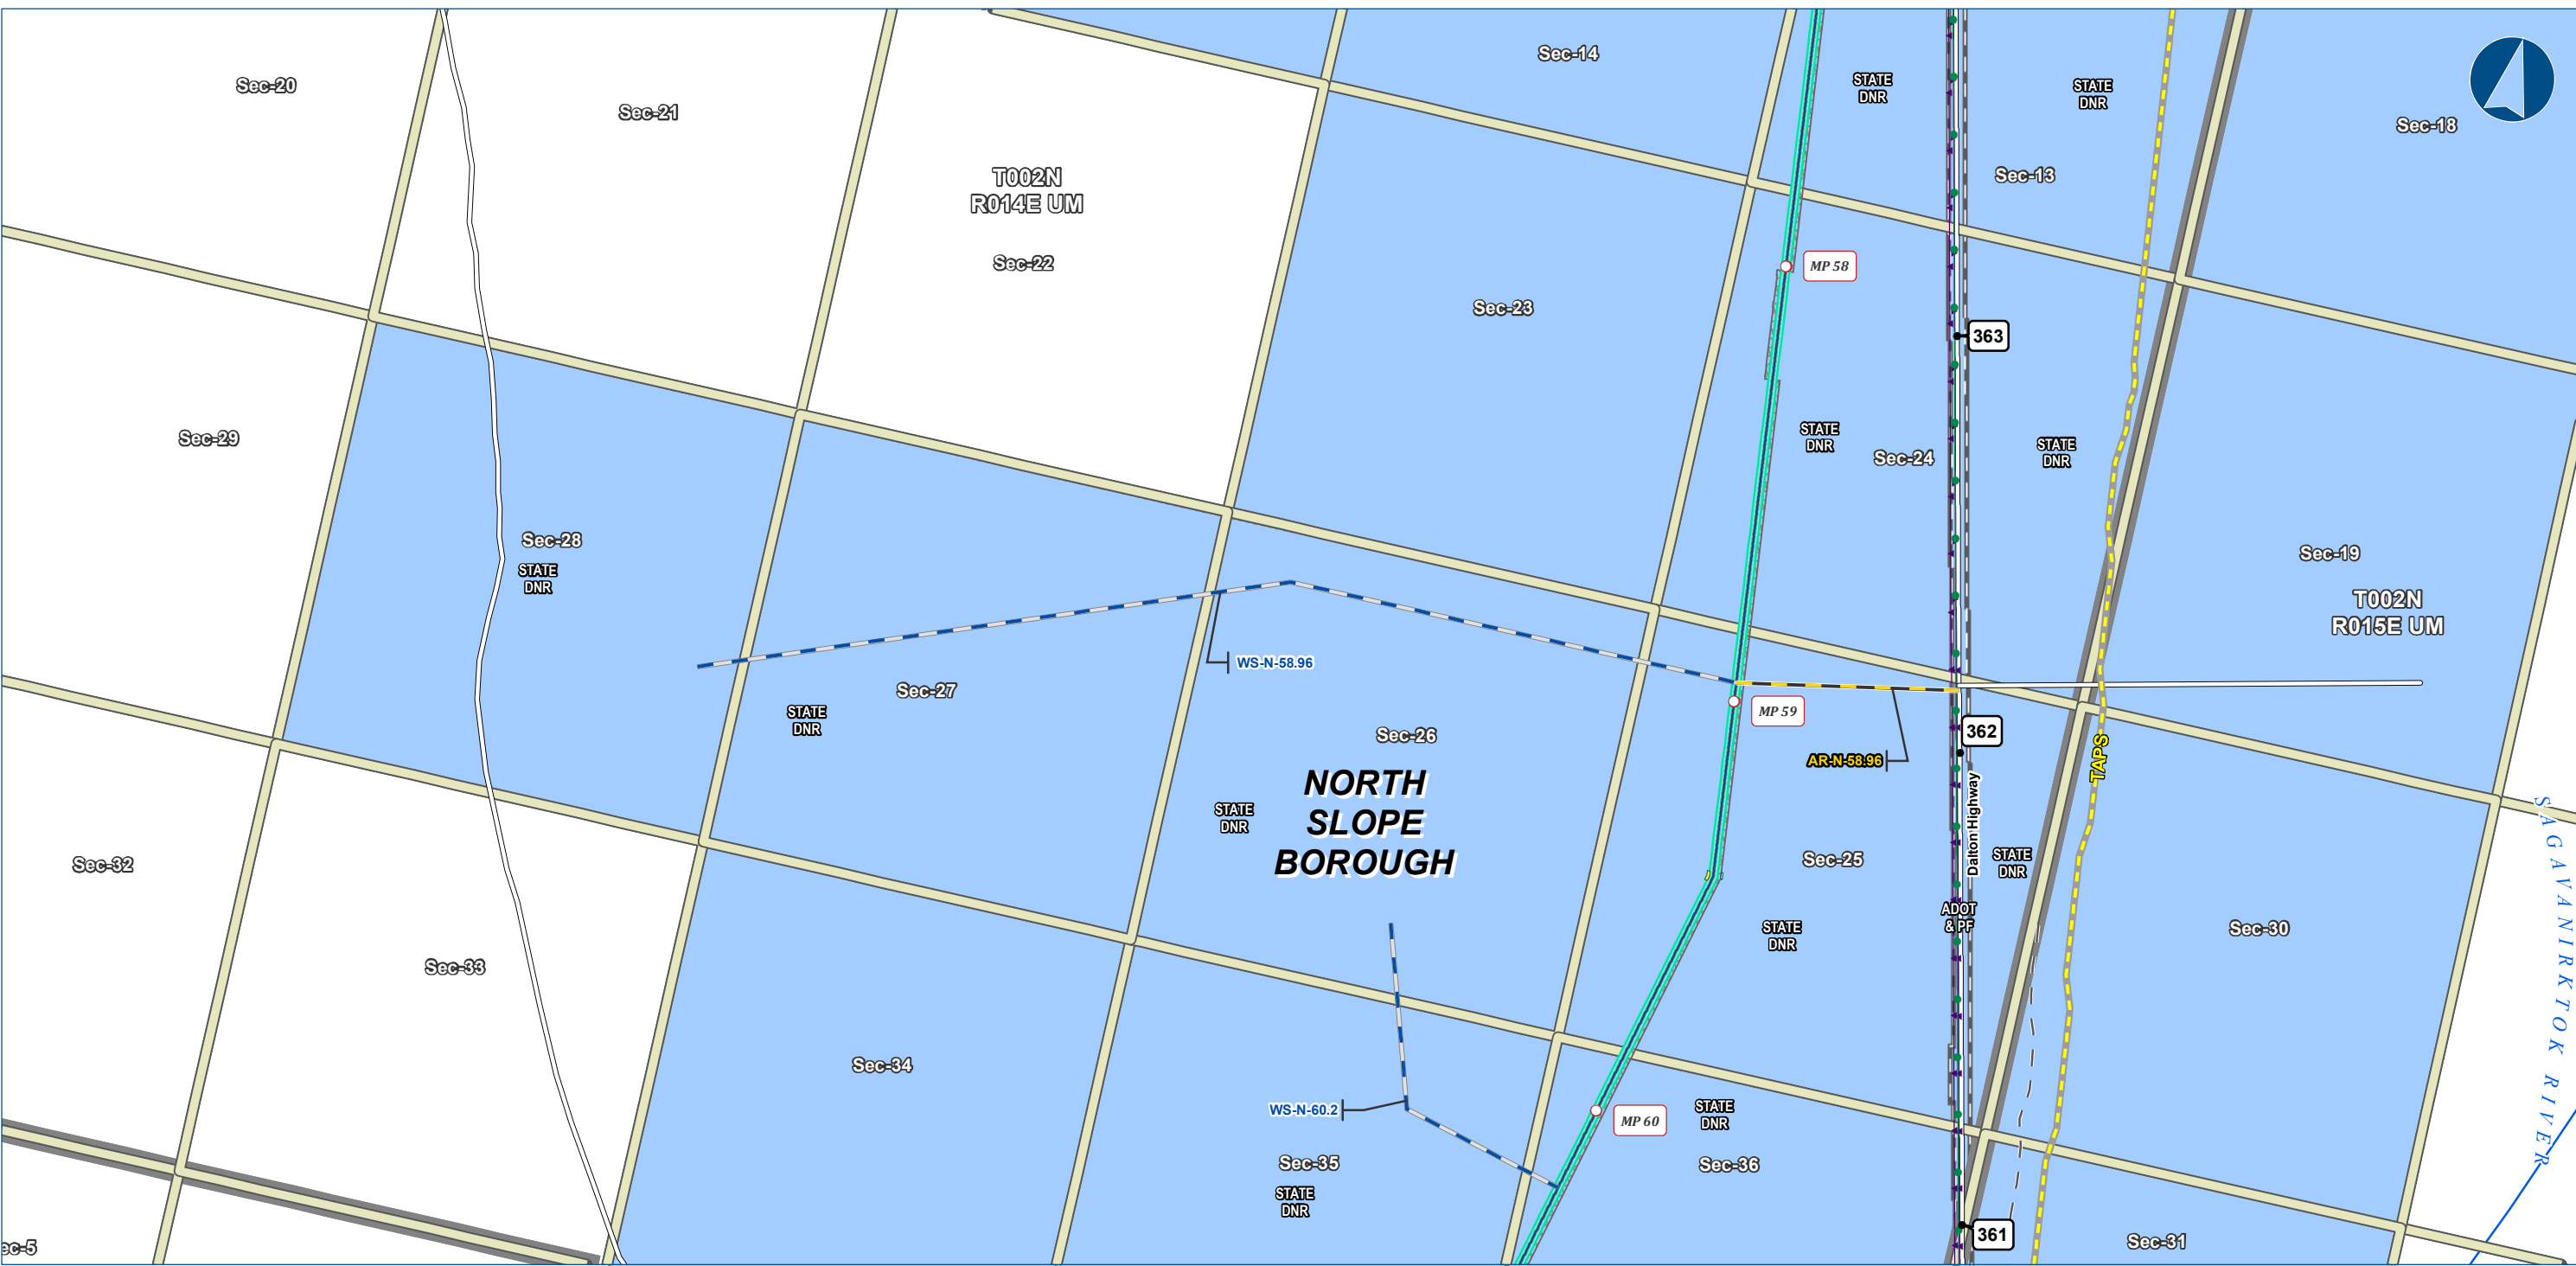

Alaska LNG Project

Legend

PIPELINE	Permanent ROW	EXISTING FEATURES	Section
Access Road - Gravel	Construction ROW	Existing Roads	Township
Access Road - Ice	ATWS	Off Road Trails	Managing Authority
		TAPS	State Ownership
		Existing Pipeline	
		Buried Cable	
		NHD Flowline	


-Blank or white background indicates areas where title work has not been completed since it is outside of the project footprint.-

ALASKA LNG PROJECT		
Land Ownership		
Mainline Rev C2 Route		
Off ROW Facilities & Access Roads		
BOROUGH:	NORTH SLOPE	DRAWN BY: AGDC
STATE:	ALASKA	CHECKED BY:
REV. NO.:	REVISION	DATE
A	ISSUED FOR REVIEW	2017-03-13
PRELIMINARY		
1:24,000 0 1/4 1/2 Miles		
DATE: 2017-03-13	PROJECTION:	NAD83 NSRS2007 ALASKAZONE4 FTUS 54392

DISCLAIMER

The information contained herein is for informational or planning purposes only. It does not nor should it be deemed to be an offer, request or proposals for rights or occupation of any kind. The Alaska LNG Project Participants and their respective officers, employees and agents, make no warranty, implied or otherwise, nor accept any liability, as to the accuracy or completeness of the information contained in these documents, drawings or electronic files. Do not remove or delete this note from document, drawing or electronic file.

DWG:	RR8_APPENDIX_B2_ML_OFF_ROW_REV_C2_CL	SHEET:	8
------	--------------------------------------	--------	---

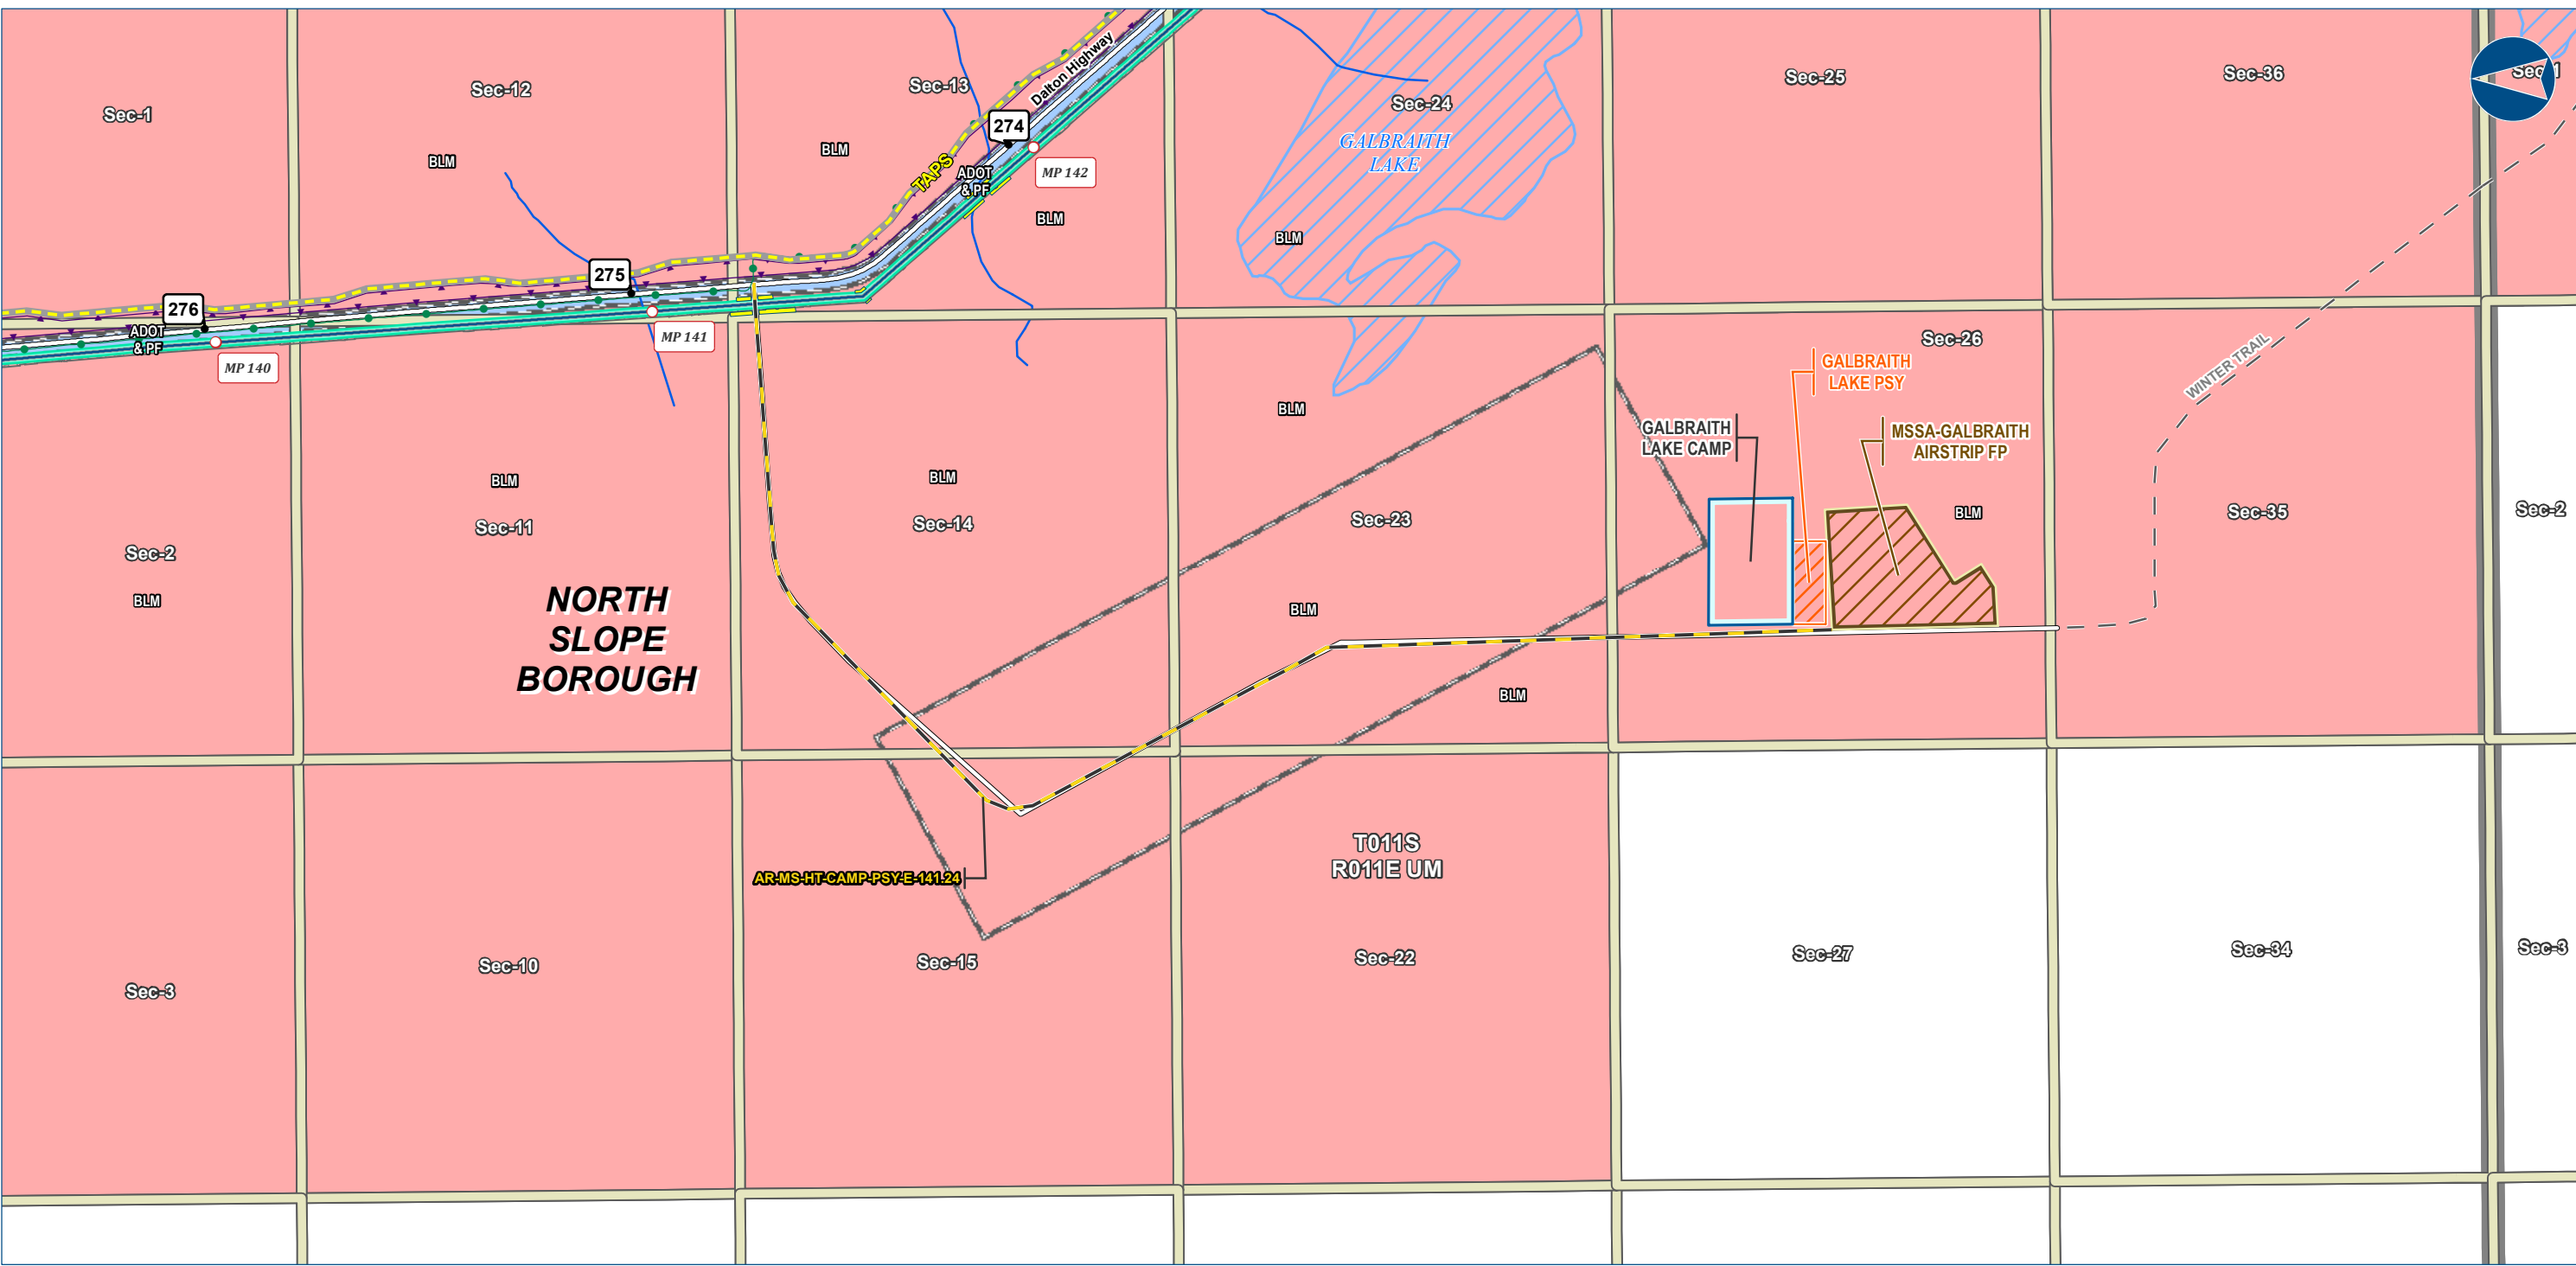

Legend

PIPELINE — Alaska LNG Rev C2 Route - - - Access Road - Gravel	Permanent ROW Construction ROW ATWS Off ROW Camp Pipe Storage Yard (PSY) Material Site Study Area (MSSA)	EXISTING FEATURES Existing Roads Off Road Trails TAPS Existing Pipeline Buried Cable NHD Flowline NHD Area - Stream/River	Section Township Managing Authority Federal Ownership State Ownership
--	---	---	---


-Blank or white background indicates areas where title work has not been completed since it is outside of the project footprint.-

ALASKA LNG PROJECT		
Land Ownership		
Mainline Rev C2 Route		
Off ROW Facilities & Access Roads		
BOROUGH:	NORTH SLOPE	DRAWN BY:
STATE:	ALASKA	CHECKED BY:
REV. NO.:	REVISION	DATE
A	ISSUED FOR REVIEW	2017-03-13
PRELIMINARY		
1:24,000	0	1/4 1/2 Miles
DATE: 2017-03-13	PROJECTION:	NAD83 NSRS2007 ALASKAZONE4 FTUS 54392

DISCLAIMER

The information contained herein is for informational or planning purposes only. It does not nor should it be deemed to be an offer, request or proposals for rights or occupation of any kind. The Alaska LNG Project Participants and their respective officers, employees and agents, make no warranty, implied or otherwise, nor accept any liability, as to the accuracy or completeness of the information contained in these documents, drawings or electronic files. Do not remove or delete this note from document, drawing or electronic file.

DWG:	RR8_APPENDIX_B2_ML_OFF_ROW_REV_C2_CL	SHEET:	9
------	--------------------------------------	--------	---

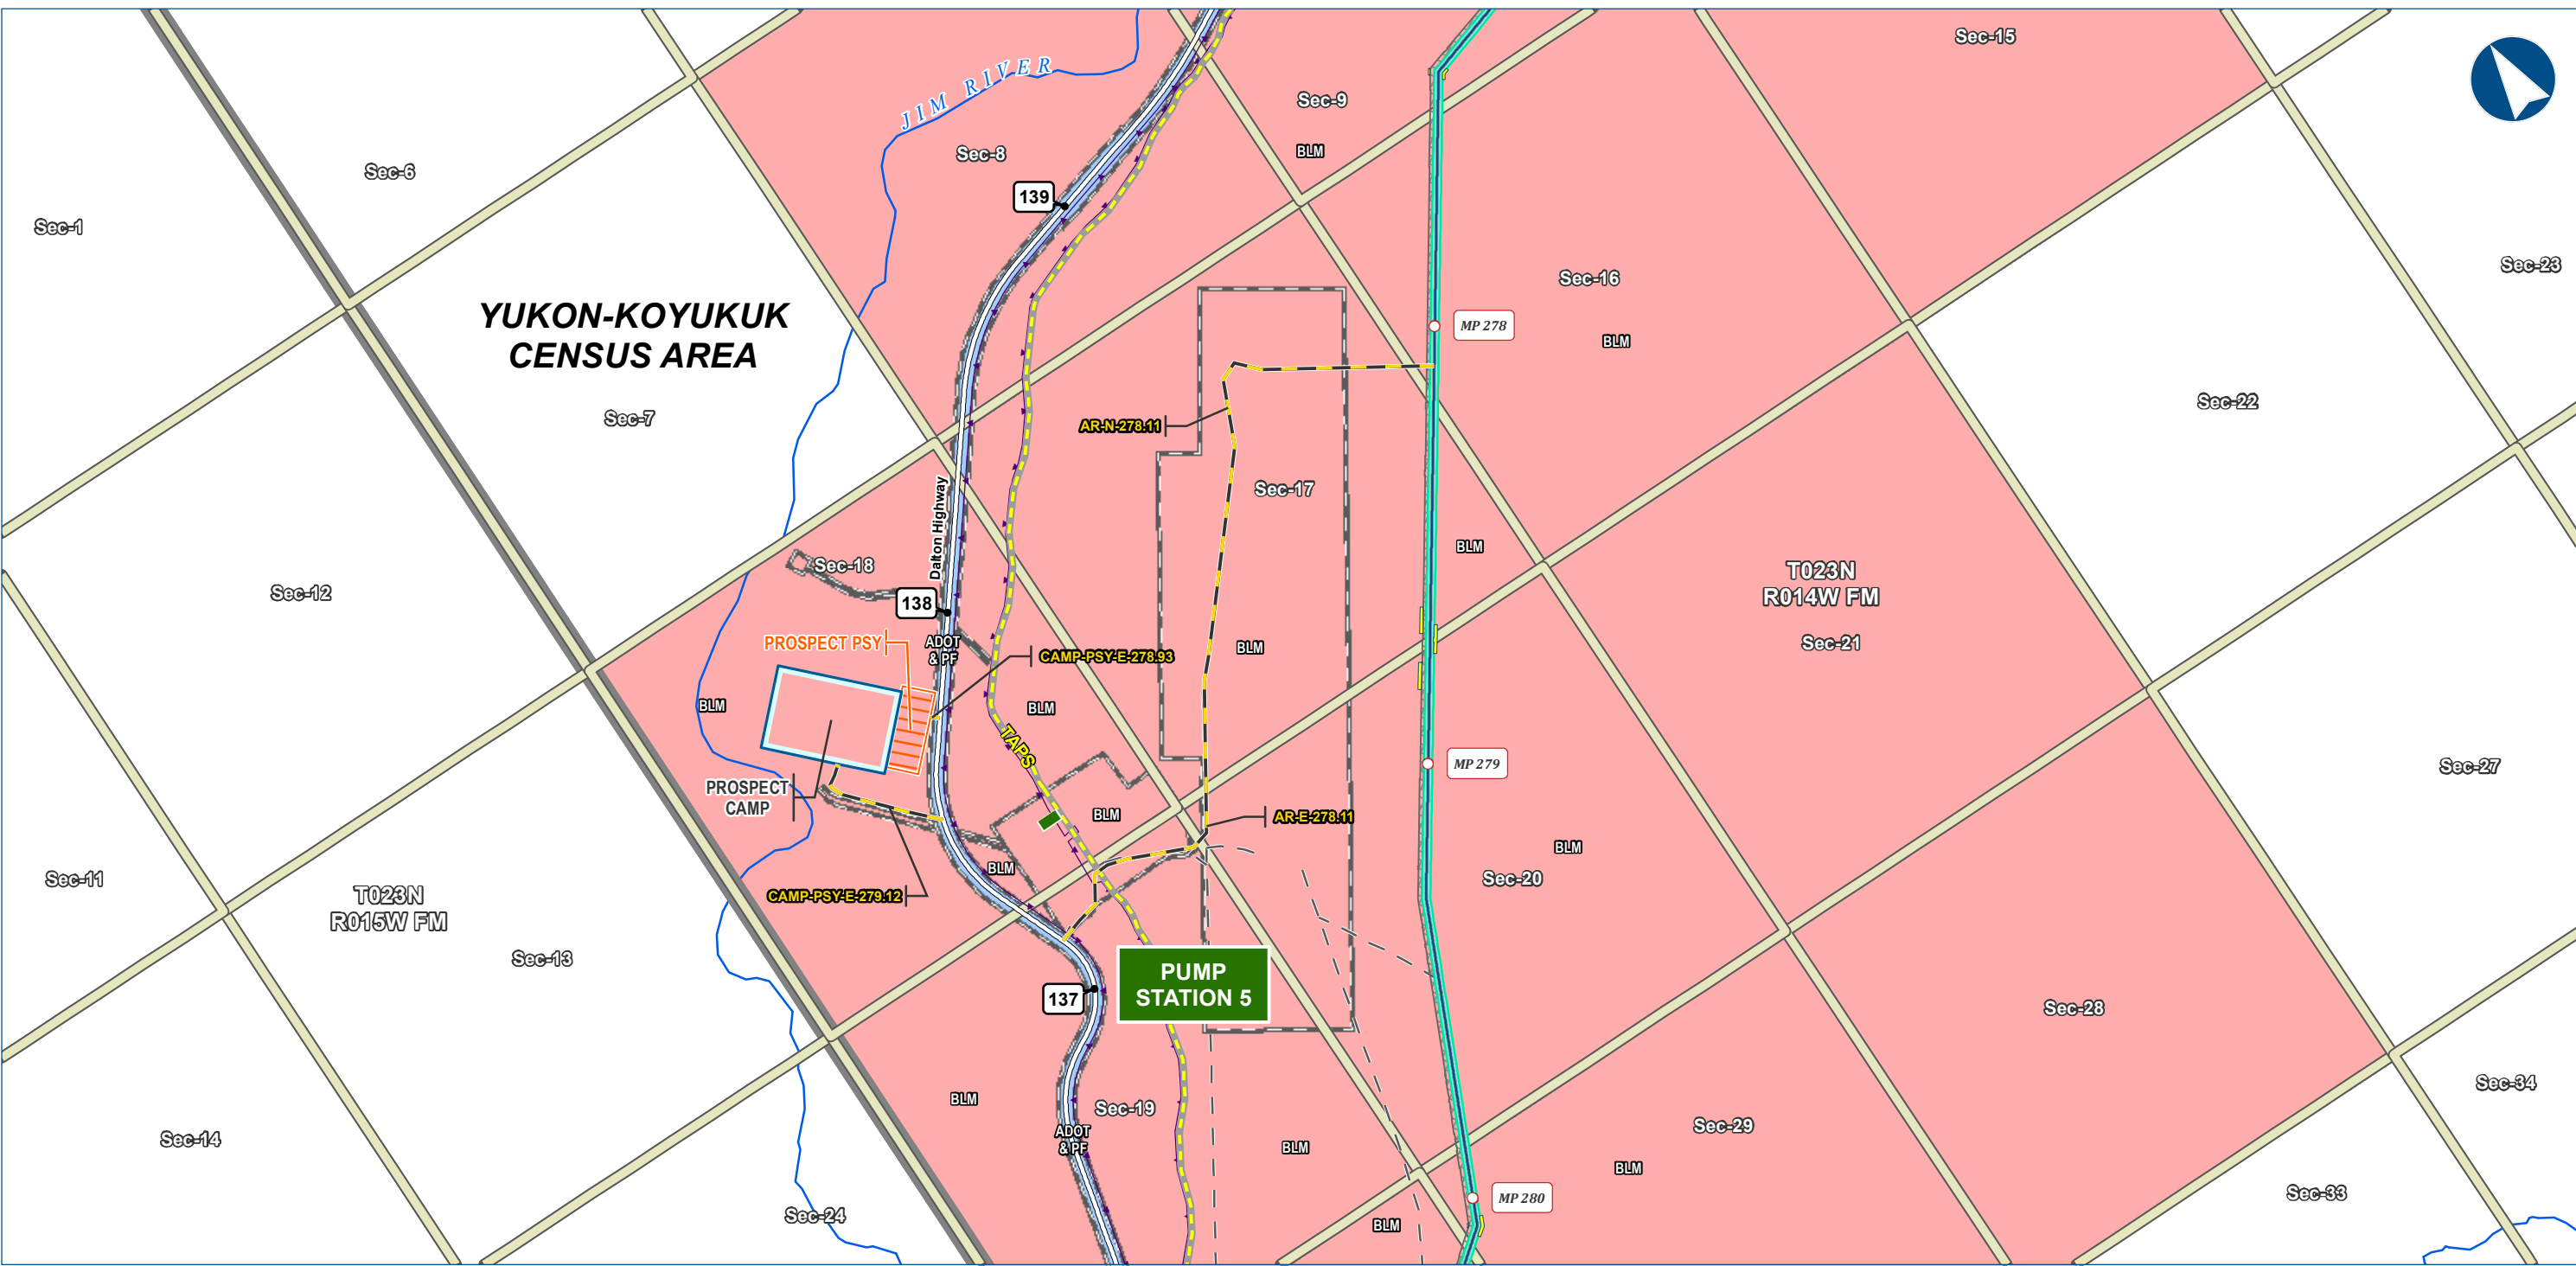

Alaska LNG Project

Legend

PIPELINE

- Alaska LNG Rev C2 Route
- Access Road - Gravel

EXISTING FEATURES

- Existing Roads
- Off Road Trails
- TAPS
- Buried Cable
- Alaska DOT Place Names
- NHD Flowline

PIPELINE

- Permanent ROW
- Construction ROW
- ATWS
- Off ROW Camp
- Pipe Storage Yard (PSY)

Section

- Township
- Managing Authority
- Federal Ownership
- State Ownership

-Blank or white background indicates areas where title work has not been completed since it is outside of the project footprint.-


ALASKA LNG PROJECT		
Land Ownership		
Mainline Rev C2 Route		
Off ROW Facilities & Access Roads		
CENSUS AREA: YUKON-KOYUKUK	DRAWN BY: AGDC	
STATE: ALASKA	CHECKED BY:	
REV. NO.:	REVISION	DATE
A	ISSUED FOR REVIEW	2017-03-13
PRELIMINARY		
1:24,000	0 1/4 1/2 Miles	
DATE: 2017-03-13	PROJECTION: NAD83 NSRS2007 ALASKAZONE4 FTUS 54392	

DISCLAIMER

The information contained herein is for informational or planning purposes only. It does not nor should it be deemed to be an offer, request or proposals for rights or occupation of any kind. The Alaska LNG Project Participants and their respective officers, employees and agents, make no warranty, implied or otherwise, nor accept any liability, as to the accuracy or completeness of the information contained in these documents, drawings or electronic files. Do not remove or delete this note from document, drawing or electronic file.

DWG: RRB_APPENDIX_B2_ML_OFF_ROW_REV_C2_CL

SHEET: 10

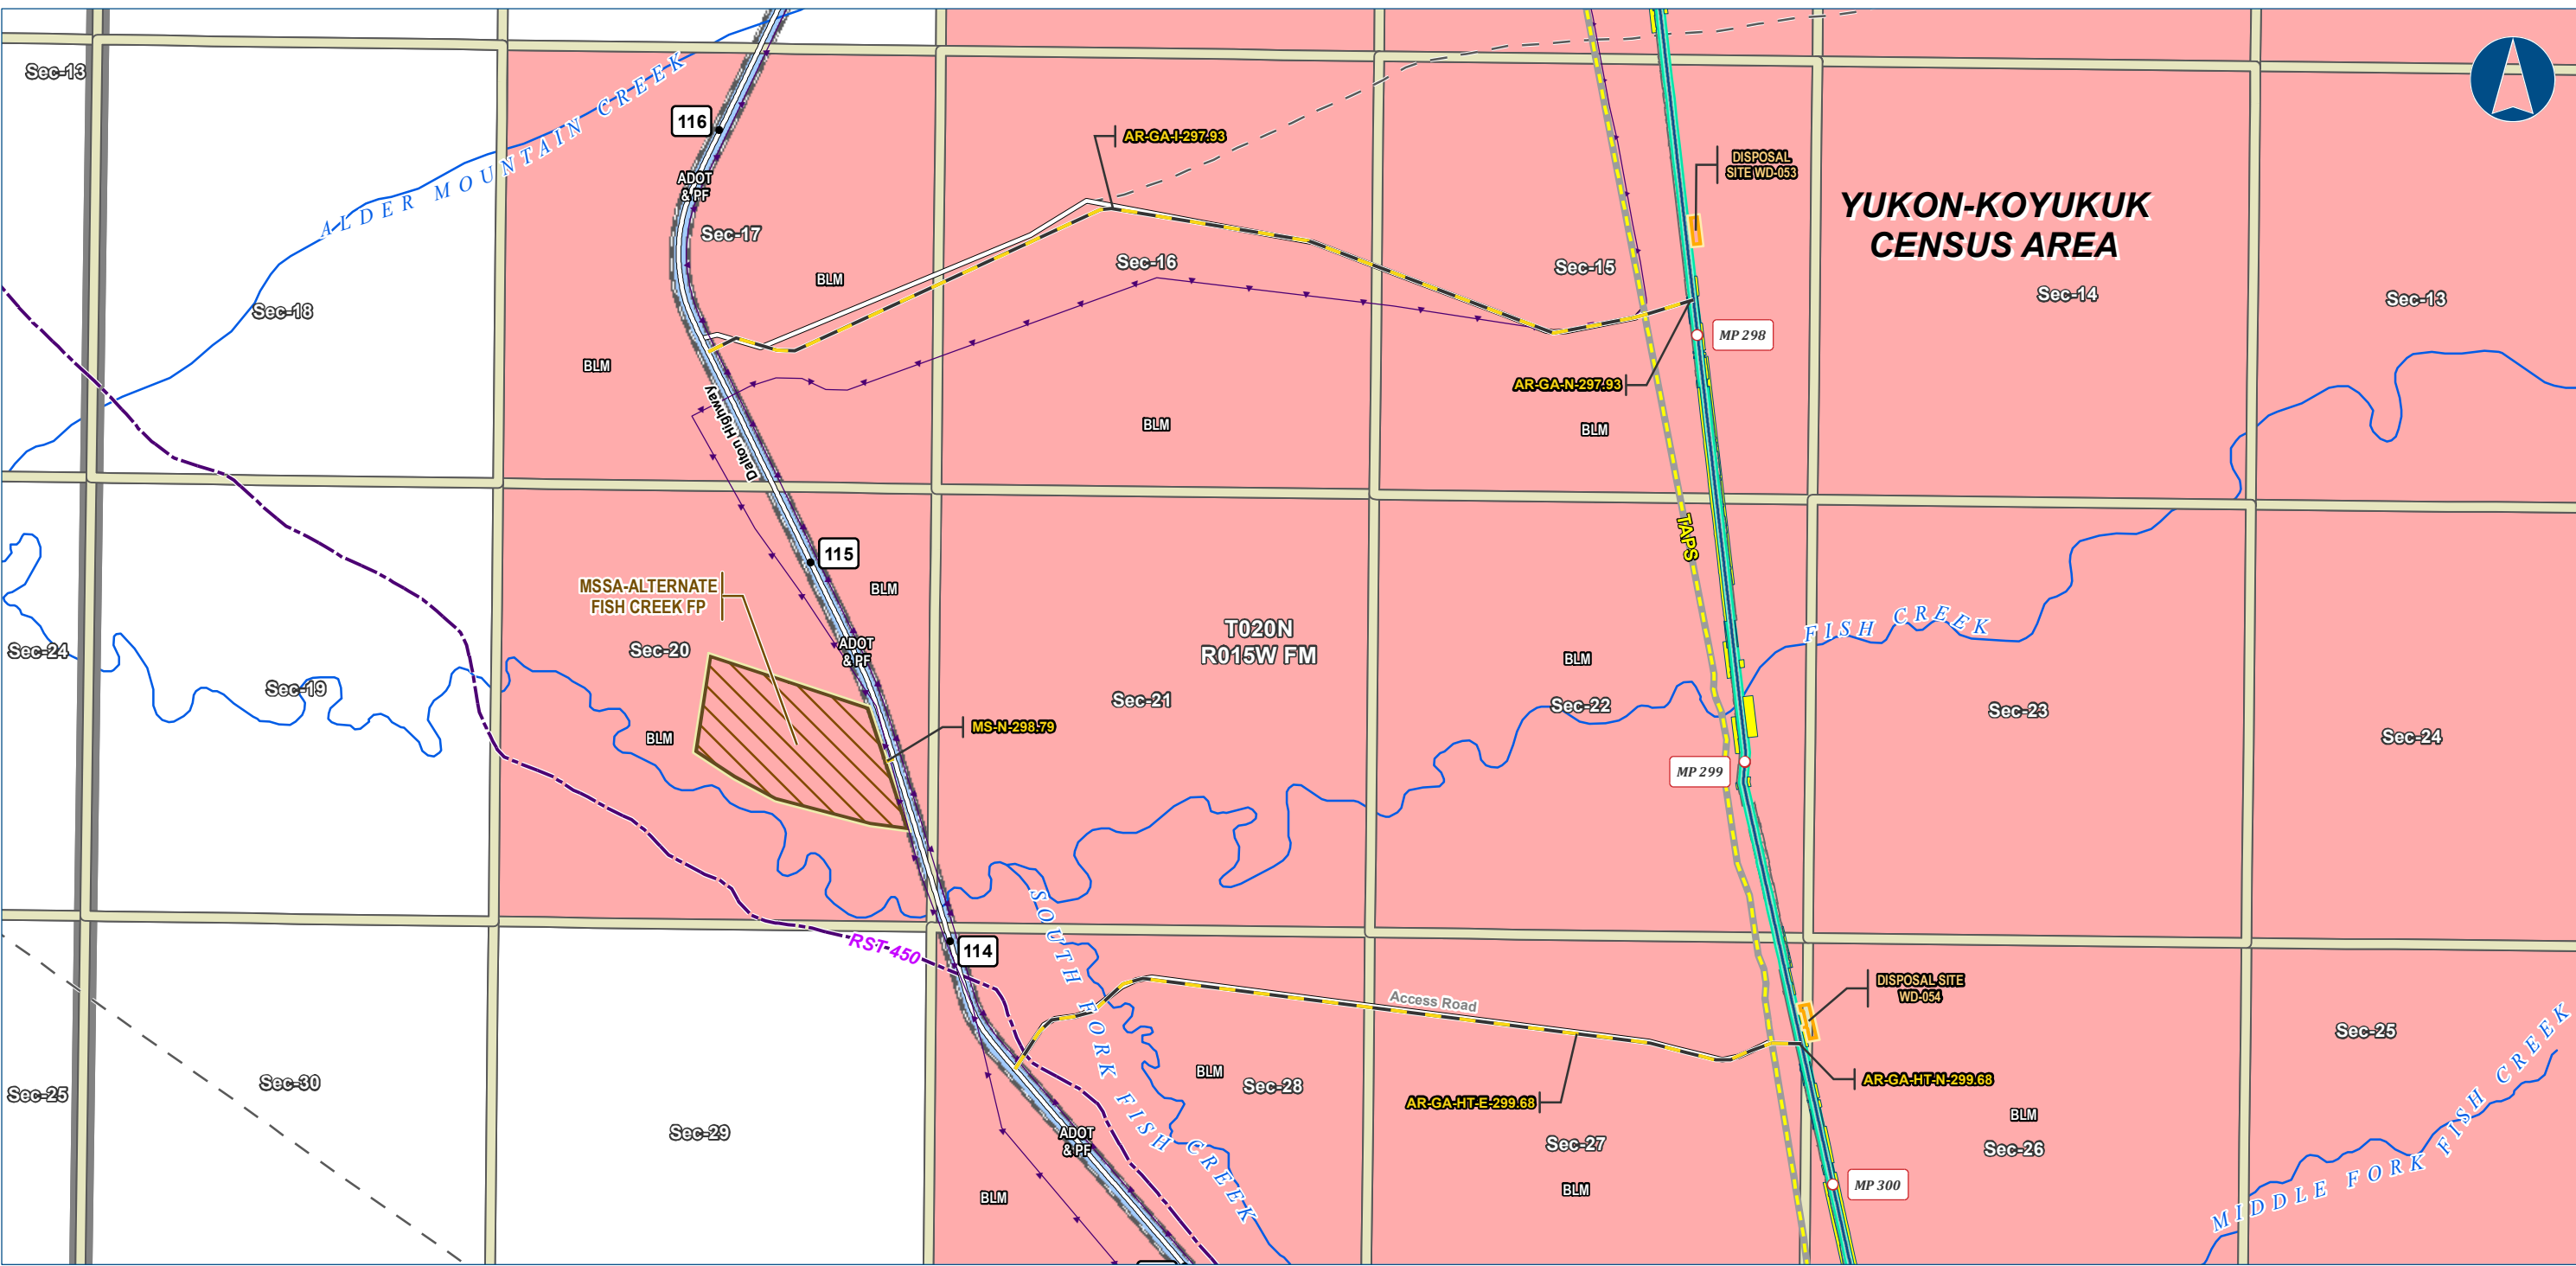

Alaska LNG Project

Legend

PIPELINE

- Alaska LNG Rev C2 Route
- Access Road - Gravel

EXISTING FEATURES

- Existing Roads
- Revised Statute 2477 Trail
- Off Road Trails
- TAPS
- Buried Cable
- NHD Flowline

PIPELINE

- Permanent ROW
- Construction ROW
- ATWS
- Disposal Site
- Material Site Study Area (MSSA)

Section

- Township
- Managing Authority
- Federal Ownership
- State Ownership

-Blank or white background indicates areas where title work has not been completed since it is outside of the project footprint.-

ALASKA LNG PROJECT		
Land Ownership		
Mainline Rev C2 Route		
Off ROW Facilities & Access Roads		
CENSUS AREA:	YUKON-KOYUKUK	DRAWN BY: AGDC
STATE:	ALASKA	CHECKED BY:
REV. NO.:	REVISION	DATE
A	ISSUED FOR REVIEW	2017-03-13
PRELIMINARY		
1:24,000 0 1/4 1/2 Miles		
DATE: 2017-03-13	PROJECTION: NAD83 NSRS2007 ALASKAZONE4 FTUS 54392	

DISCLAIMER

The information contained herein is for informational or planning purposes only. It does not nor should it be deemed to be an offer, request or proposals for rights or occupation of any kind. The Alaska LNG Project Participants and their respective officers, employees and agents, make no warranty, implied or otherwise, nor accept any liability, as to the accuracy or completeness of the information contained in these documents, drawings or electronic files. Do not remove or delete this note from document, drawing or electronic file.

DWG: RR8_APPENDIX_B2_ML_OFF_ROW_REV_C2_CL

SHEET: 11




Legend

PIPELINE	 Permanent ROW	EXISTING FEATURES	 Section
 Alaska LNG Rev C2 Route	 Construction ROW	 Existing Roads	 Township
 Access Road - Gravel	 ATWS	 Off Road Trails	 Managing Authority
		 Buried Cable	 State Ownership
		 NHD Flowline	

-Blank or white background indicates areas where title work has not been completed since it is outside of the project footprint.-

DISCLAIMER

The information contained herein is for informational or planning purposes only. It does not nor should it be deemed to be an offer, request or proposals for rights or occupation of any kind. The Alaska LNG Project Participants and their respective officers, employees and agents, make no warranty, implied or otherwise, nor accept any liability, as to the accuracy or completeness of the information contained in these documents, drawings or electronic files. Do not remove or delete this note from document, drawing or electronic file.

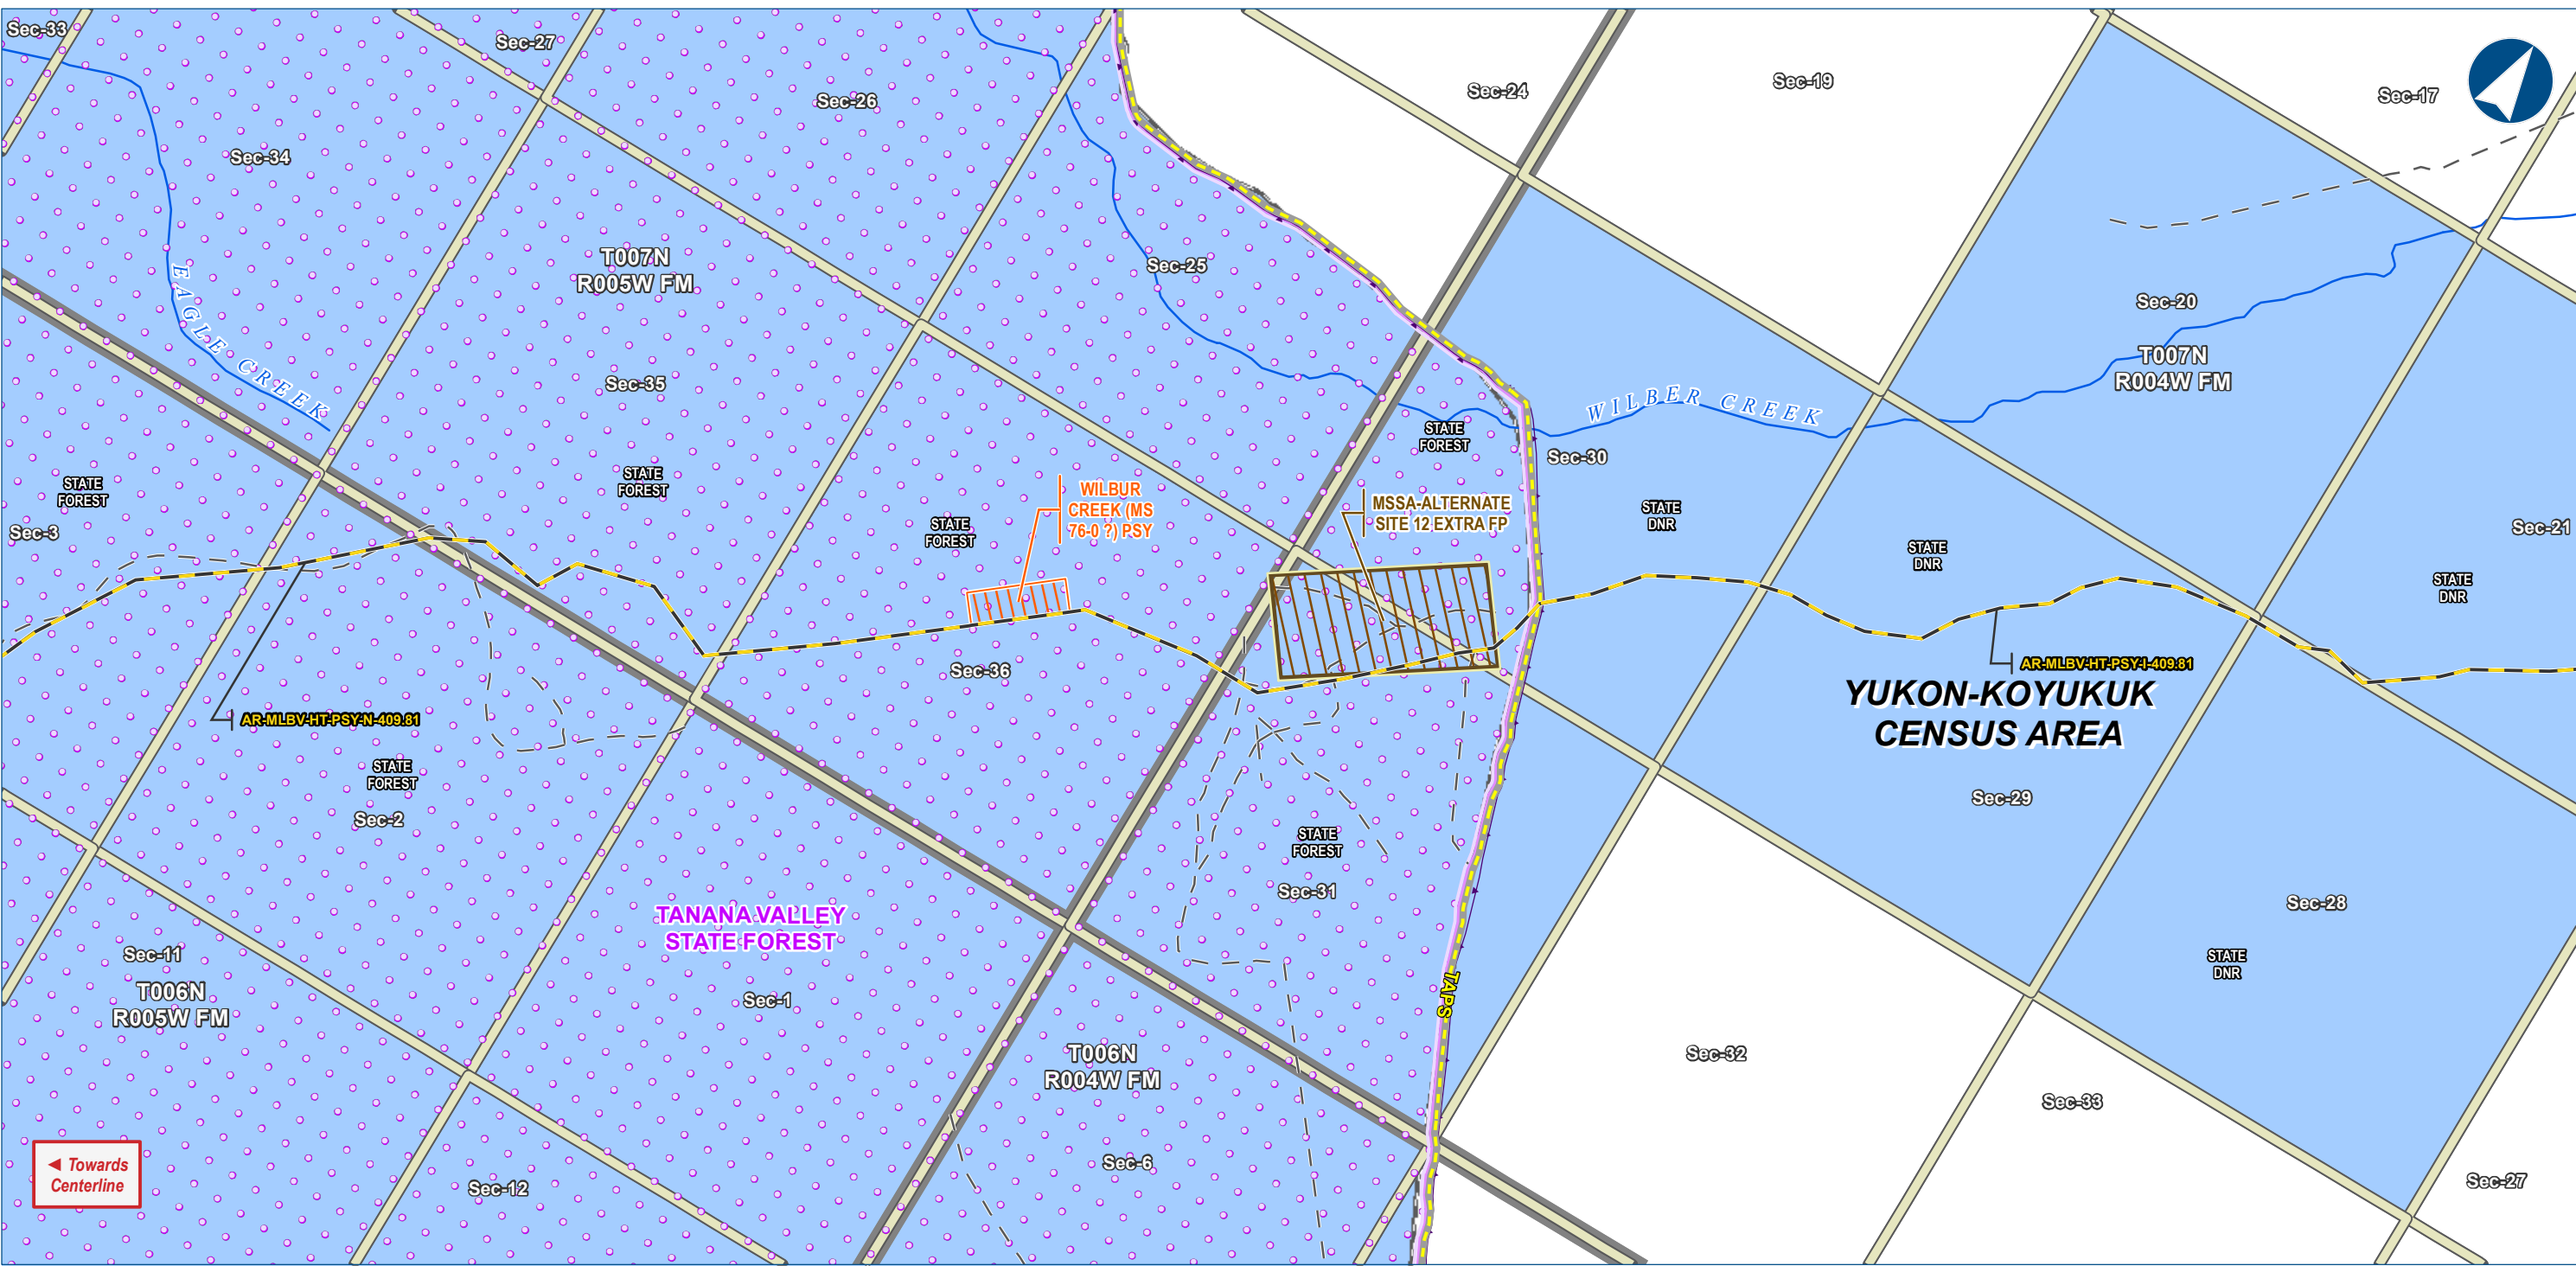

Alaska LNG Project

Legend

PIPELINE	Permanent ROW	Existing Roads	Section
Alaska LNG Rev C2 Route	Construction ROW	Off Road Trails	Township
Access Road - Gravel	ATWS	TAPS	Managing Authority
	Pipe Storage Yard (PSY)	Buried Cable	State Ownership
	Material Site Study Area (MSSA)	Conservation Lands	
		NHD Flowline	


-Blank or white background indicates areas where title work has not been completed since it is outside of the project footprint.-

ALASKA LNG PROJECT		
Land Ownership		
Mainline Rev C2 Route		
Off ROW Facilities & Access Roads		
CENSUS AREA:	YUKON-KOYUKUK	DRAWN BY: AGDC
STATE:	ALASKA	CHECKED BY:
REV. NO.:	REVISION	DATE
A	ISSUED FOR REVIEW	2017-03-13
PRELIMINARY		
1:24,000		
0 1/4 1/2 Miles		
DATE: 2017-03-13	PROJECTION: NAD83 NSRS2007 ALASKAZONE4 FTUS 54392	

DISCLAIMER

The information contained herein is for informational or planning purposes only. It does not nor should it be deemed to be an offer, request or proposals for rights or occupation of any kind. The Alaska LNG Project Participants and their respective officers, employees and agents, make no warranty, implied or otherwise, nor accept any liability, as to the accuracy or completeness of the information contained in these documents, drawings or electronic files. Do not remove or delete this note from document, drawing or electronic file.

DWG: RRB_APPENDIX_B2_ML_OFF_ROW_REV_C2_CL	SHEET: 13
---	-----------

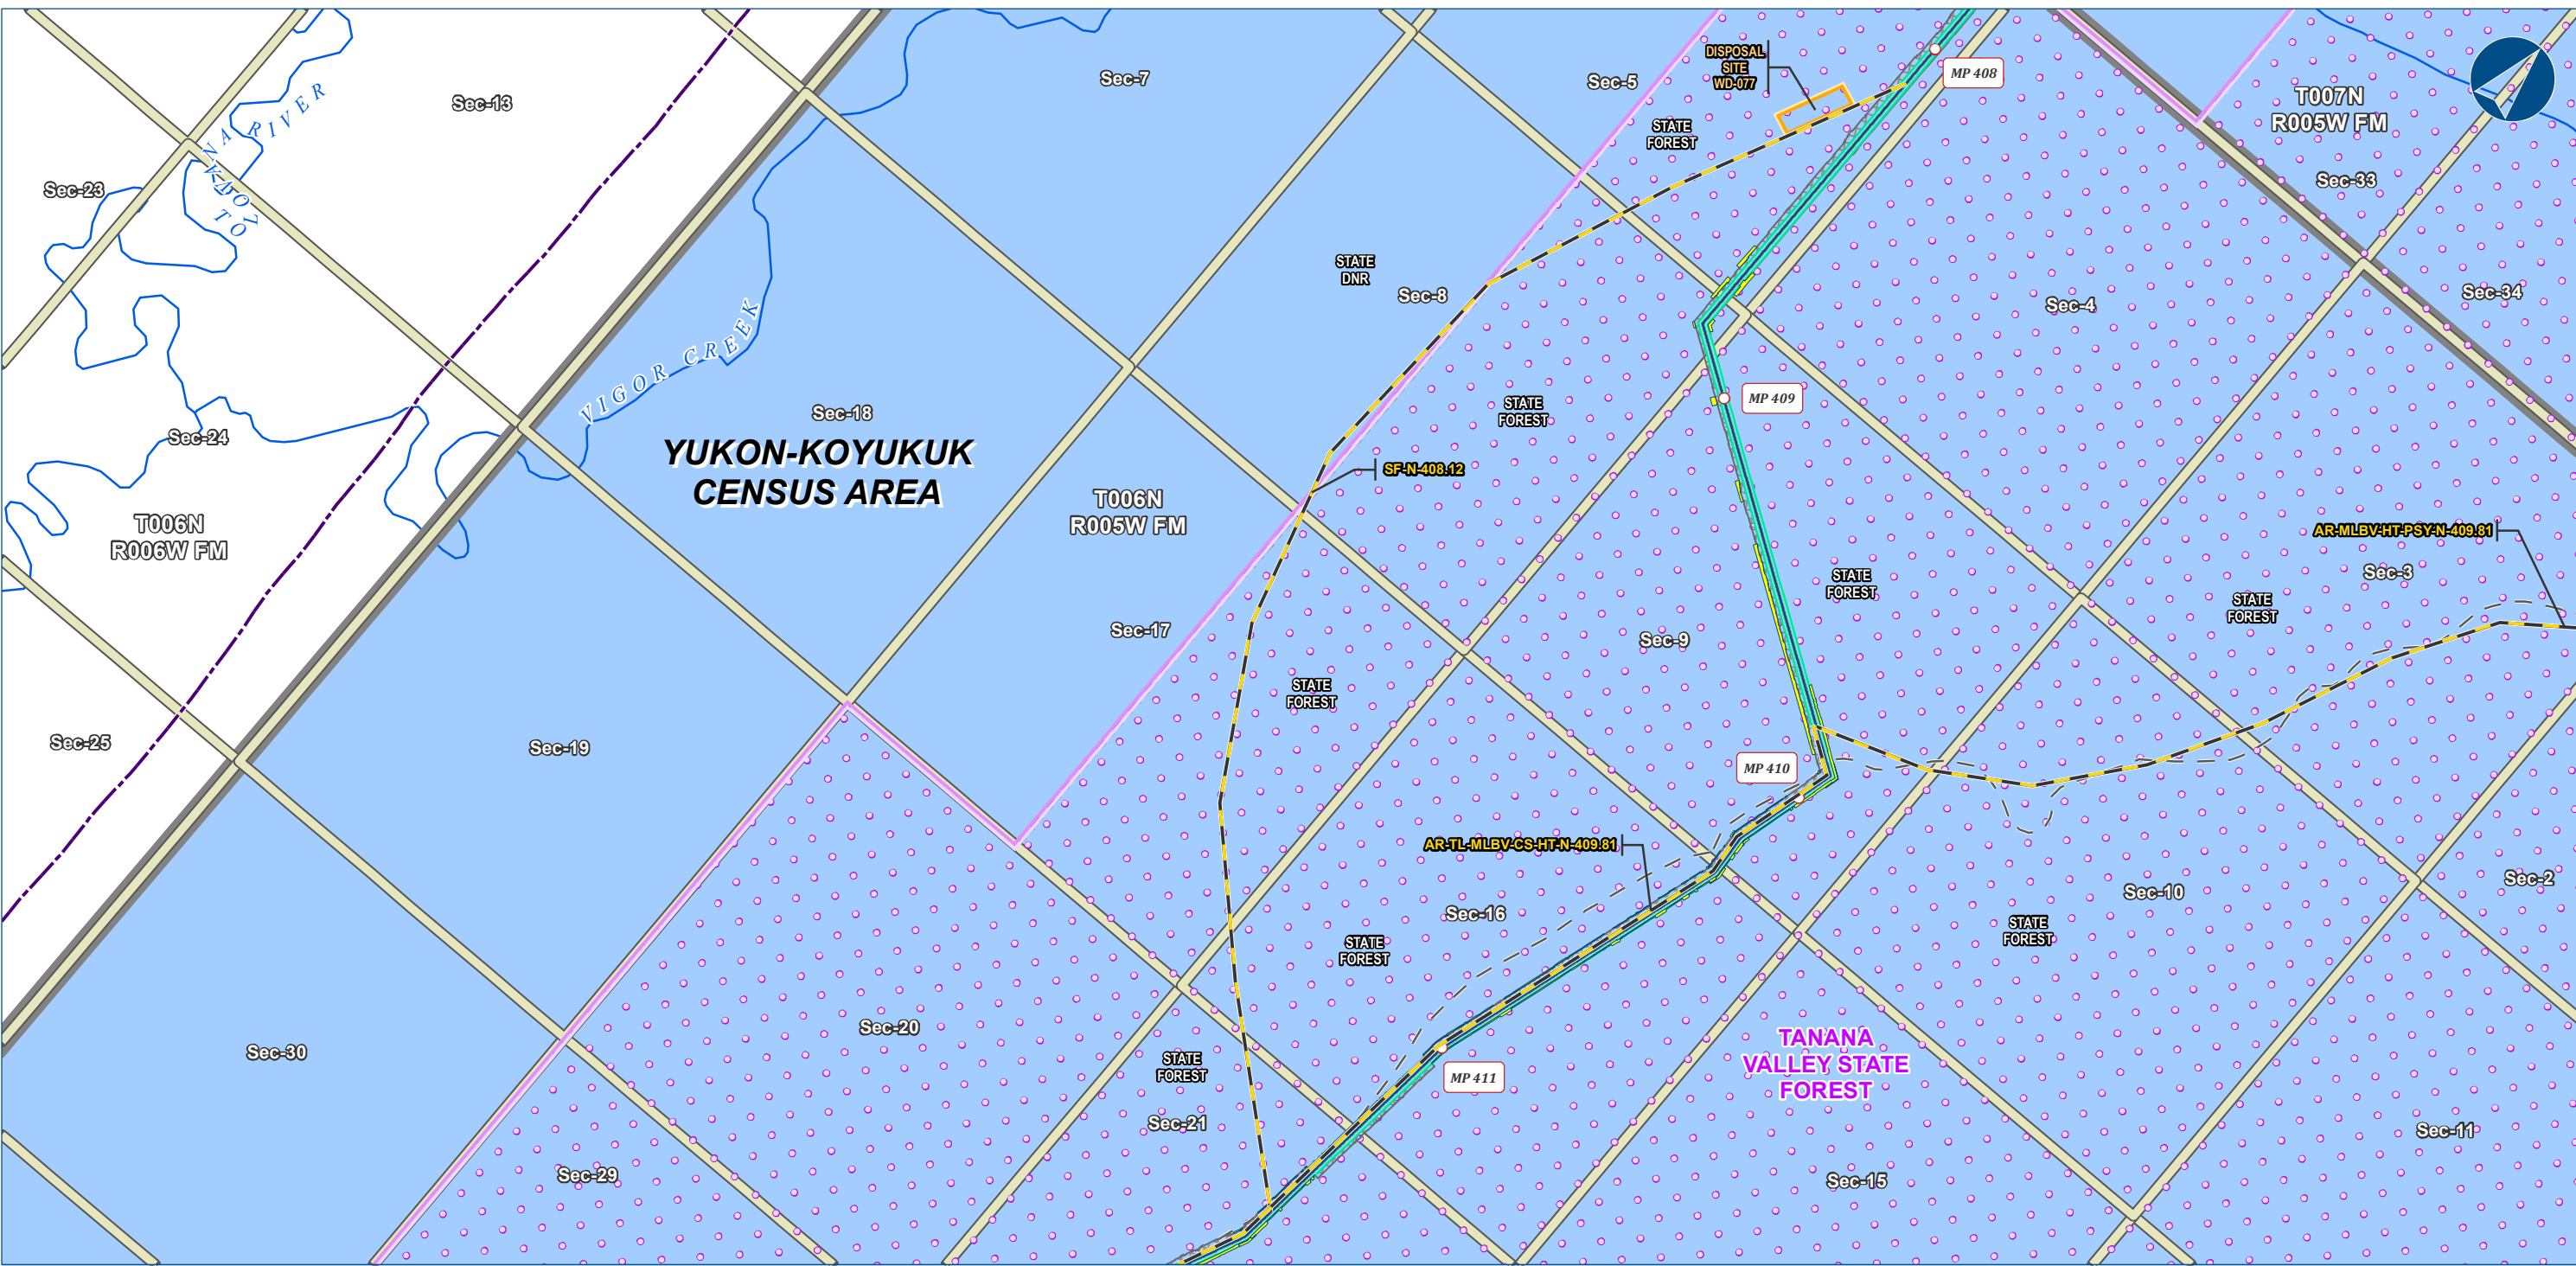

Alaska LNG Project

Legend

PIPELINE

- Alaska LNG Rev C2 Route
- Access Road - Gravel

- Permanent ROW
- Construction ROW
- ATWS
- Disposal Site

EXISTING FEATURES

- Existing Roads
- Revised Statute 2477 Trail
- Off Road Trails
- Conservation Lands
- NHD Flowline

Section

- Township
- Managing Authority
- State Ownership

-Blank or white background indicates areas where title work has not been completed since it is outside of the project footprint.-



ALASKA LNG PROJECT		
Land Ownership		
Mainline Rev C2 Route		
Off ROW Facilities & Access Roads		
CENSUS AREA:	YUKON-KOYUKUK	DRAWN BY: AGDC
STATE:	ALASKA	CHECKED BY:
REV. NO.:	REVISION	DATE
A	ISSUED FOR REVIEW	2017-03-13
PRELIMINARY		
1:24,000		
0 1/4 1/2 Miles		
DATE: 2017-03-13	PROJECTION: NAD83 NSRS2007 ALASKAZONE4 FTUS 54392	

DISCLAIMER

The information contained herein is for informational or planning purposes only. It does not nor should it be deemed to be an offer, request or proposals for rights or occupation of any kind. The Alaska LNG Project Participants and their respective officers, employees and agents, make no warranty, implied or otherwise, nor accept any liability, as to the accuracy or completeness of the information contained in these documents, drawings or electronic files. Do not remove or delete this note from document, drawing or electronic file.

DWG: RRB_APPENDIX_B2_ML_OFF_ROW_REV_C2_CL

SHEET: 14

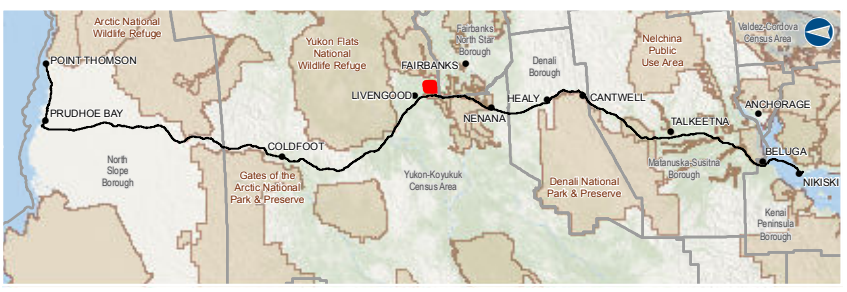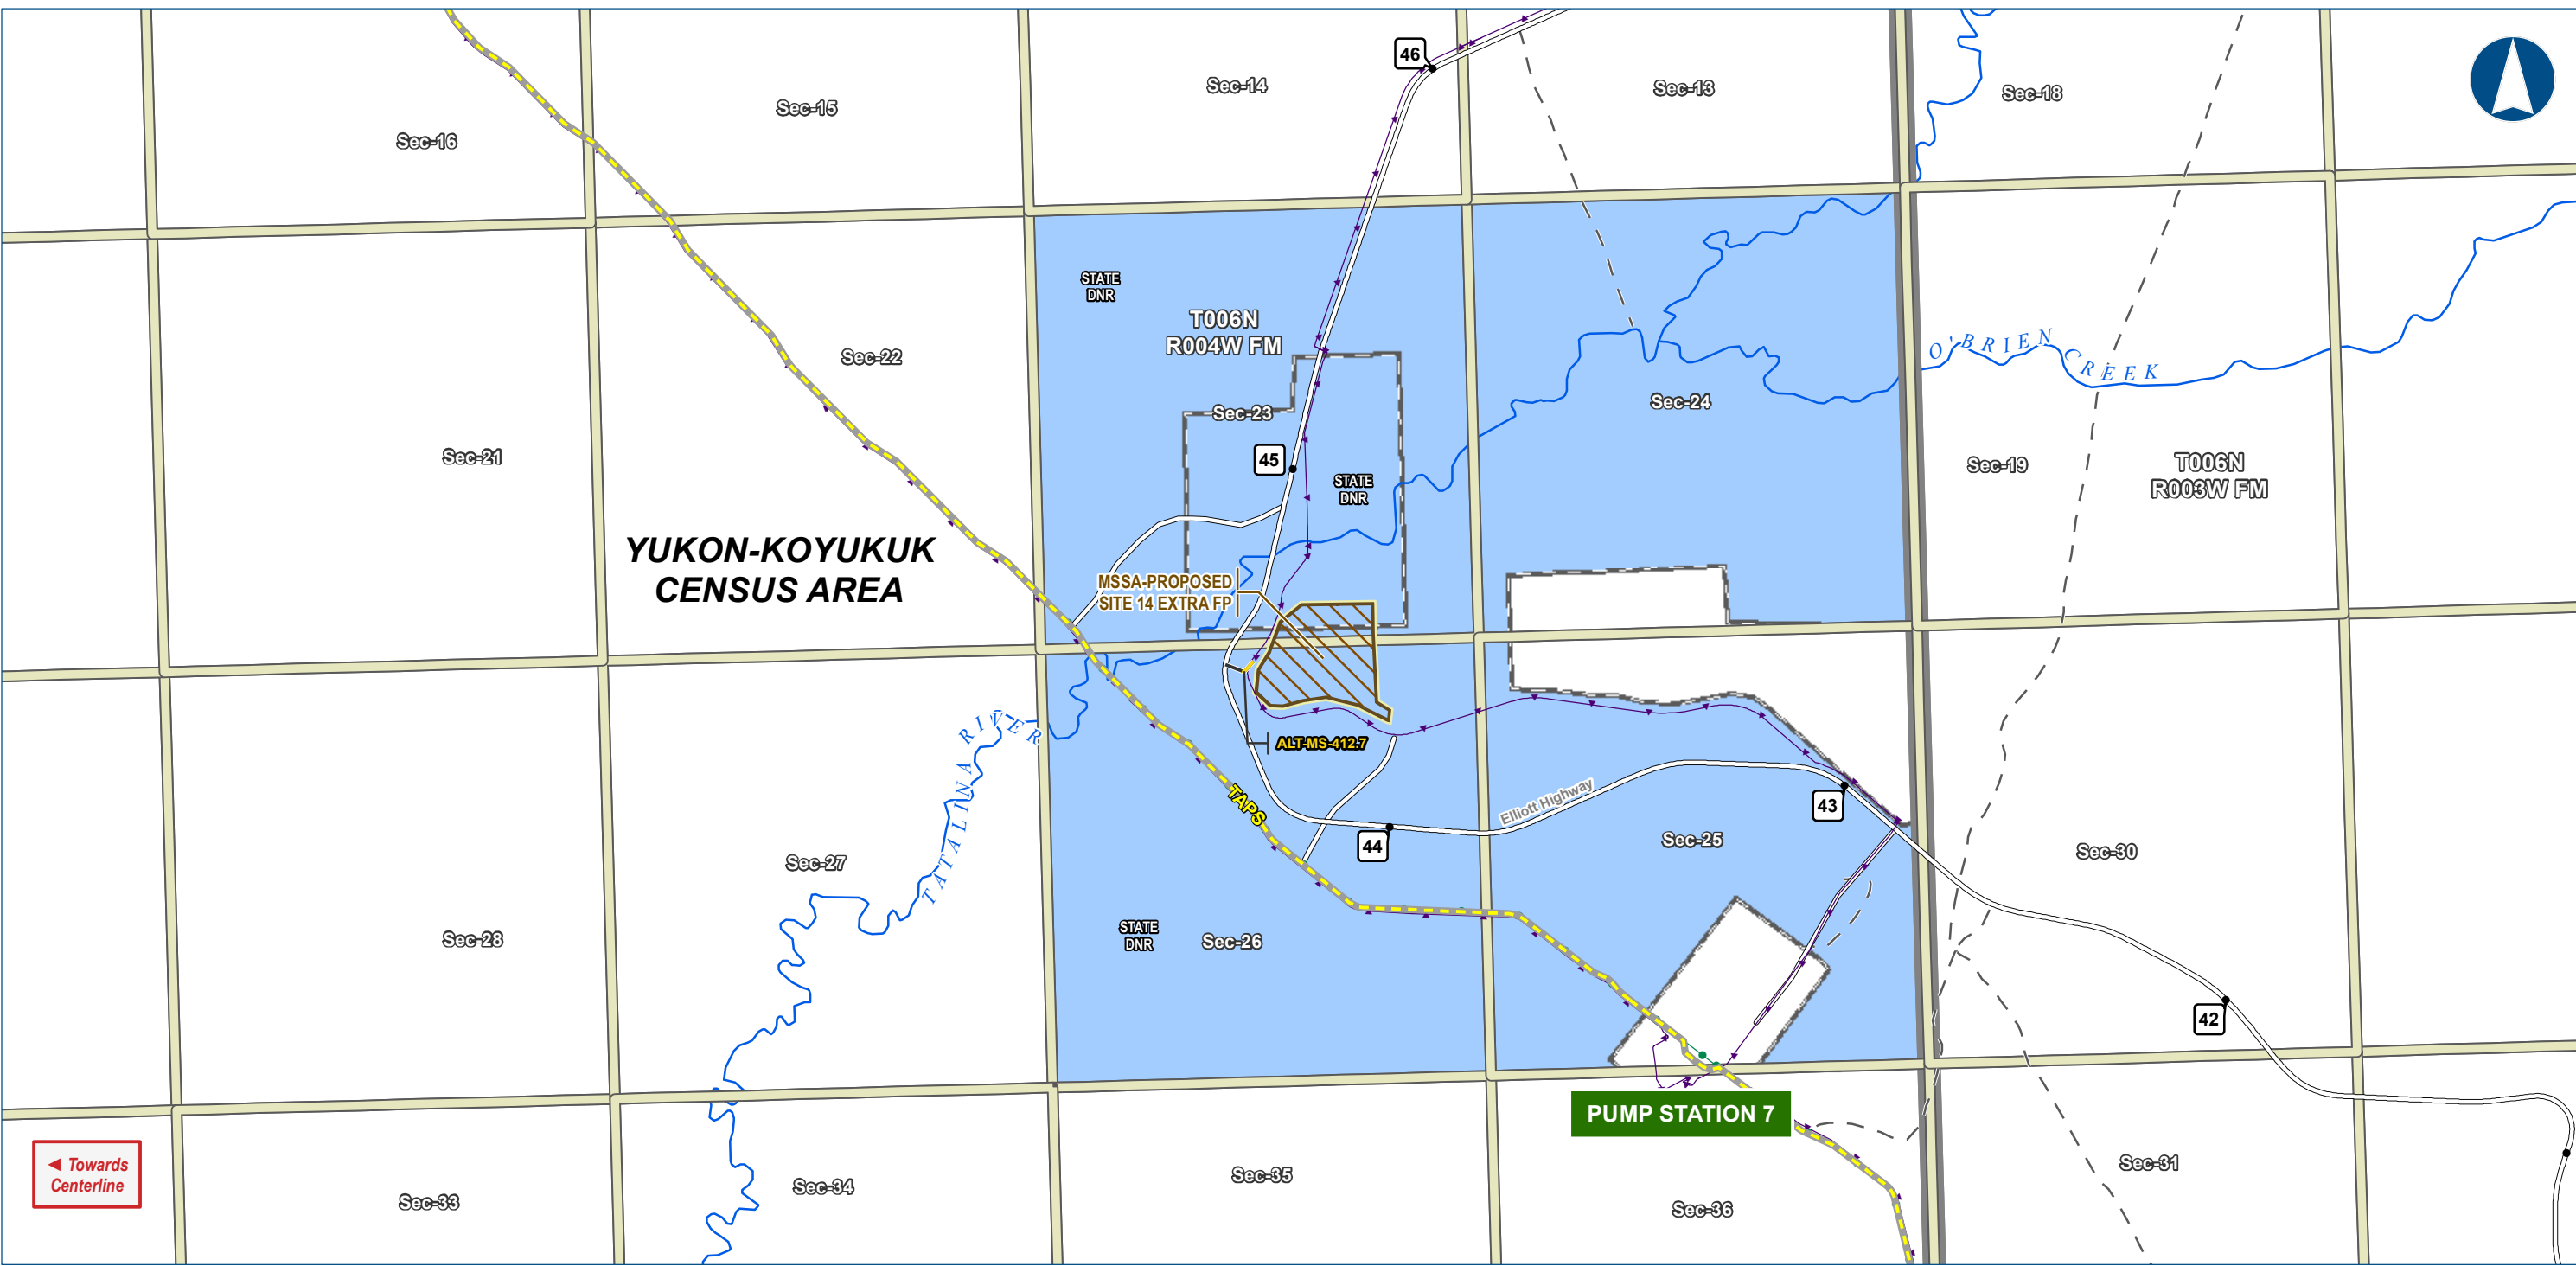

Alaska LNG Project

Legend

PIPELINE

- Alaska LNG Rev C2 Route
- Access Road - Gravel

EXISTING FEATURES

- Existing Roads
- Off Road Trails
- TAPS
- Existing Pipeline
- Buried Cable
- Alaska DOT Place Names
- NHD Flowline

Section

- Township
- Managing Authority
- State Ownership

Other

- Permanent ROW
- Construction ROW
- ATWS
- Material Site Study Area (MSSA)

-Blank or white background indicates areas where title work has not been completed since it is outside of the project footprint.-



ALASKA LNG PROJECT		
Land Ownership		
Mainline Rev C2 Route		
Off ROW Facilities & Access Roads		
CENSUS AREA:	YUKON-KOYUKUK	DRAWN BY: AGDC
STATE:	ALASKA	CHECKED BY:
REV. NO.:	REVISION	DATE
A	ISSUED FOR REVIEW	2017-03-13
PRELIMINARY		
1:24,000		
0 1/4 1/2 Miles		
DATE: 2017-03-13	PROJECTION: NAD83 NSRS2007 ALASKAZONE4 FTUS 54392	

DISCLAIMER

The information contained herein is for informational or planning purposes only. It does not nor should it be deemed to be an offer, request or proposals for rights or occupation of any kind. The Alaska LNG Project Participants and their respective officers, employees and agents, make no warranty, implied or otherwise, nor accept any liability, as to the accuracy or completeness of the information contained in these documents, drawings or electronic files. Do not remove or delete this note from document, drawing or electronic file.

DWG: RR8_APPENDIX_B2_ML_OFF_ROW_REV_C2_CL

SHEET: 15

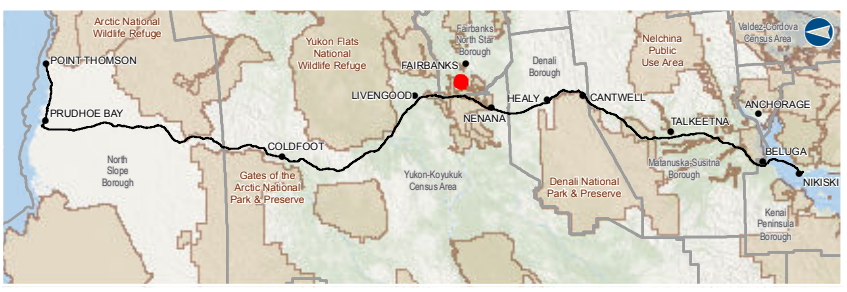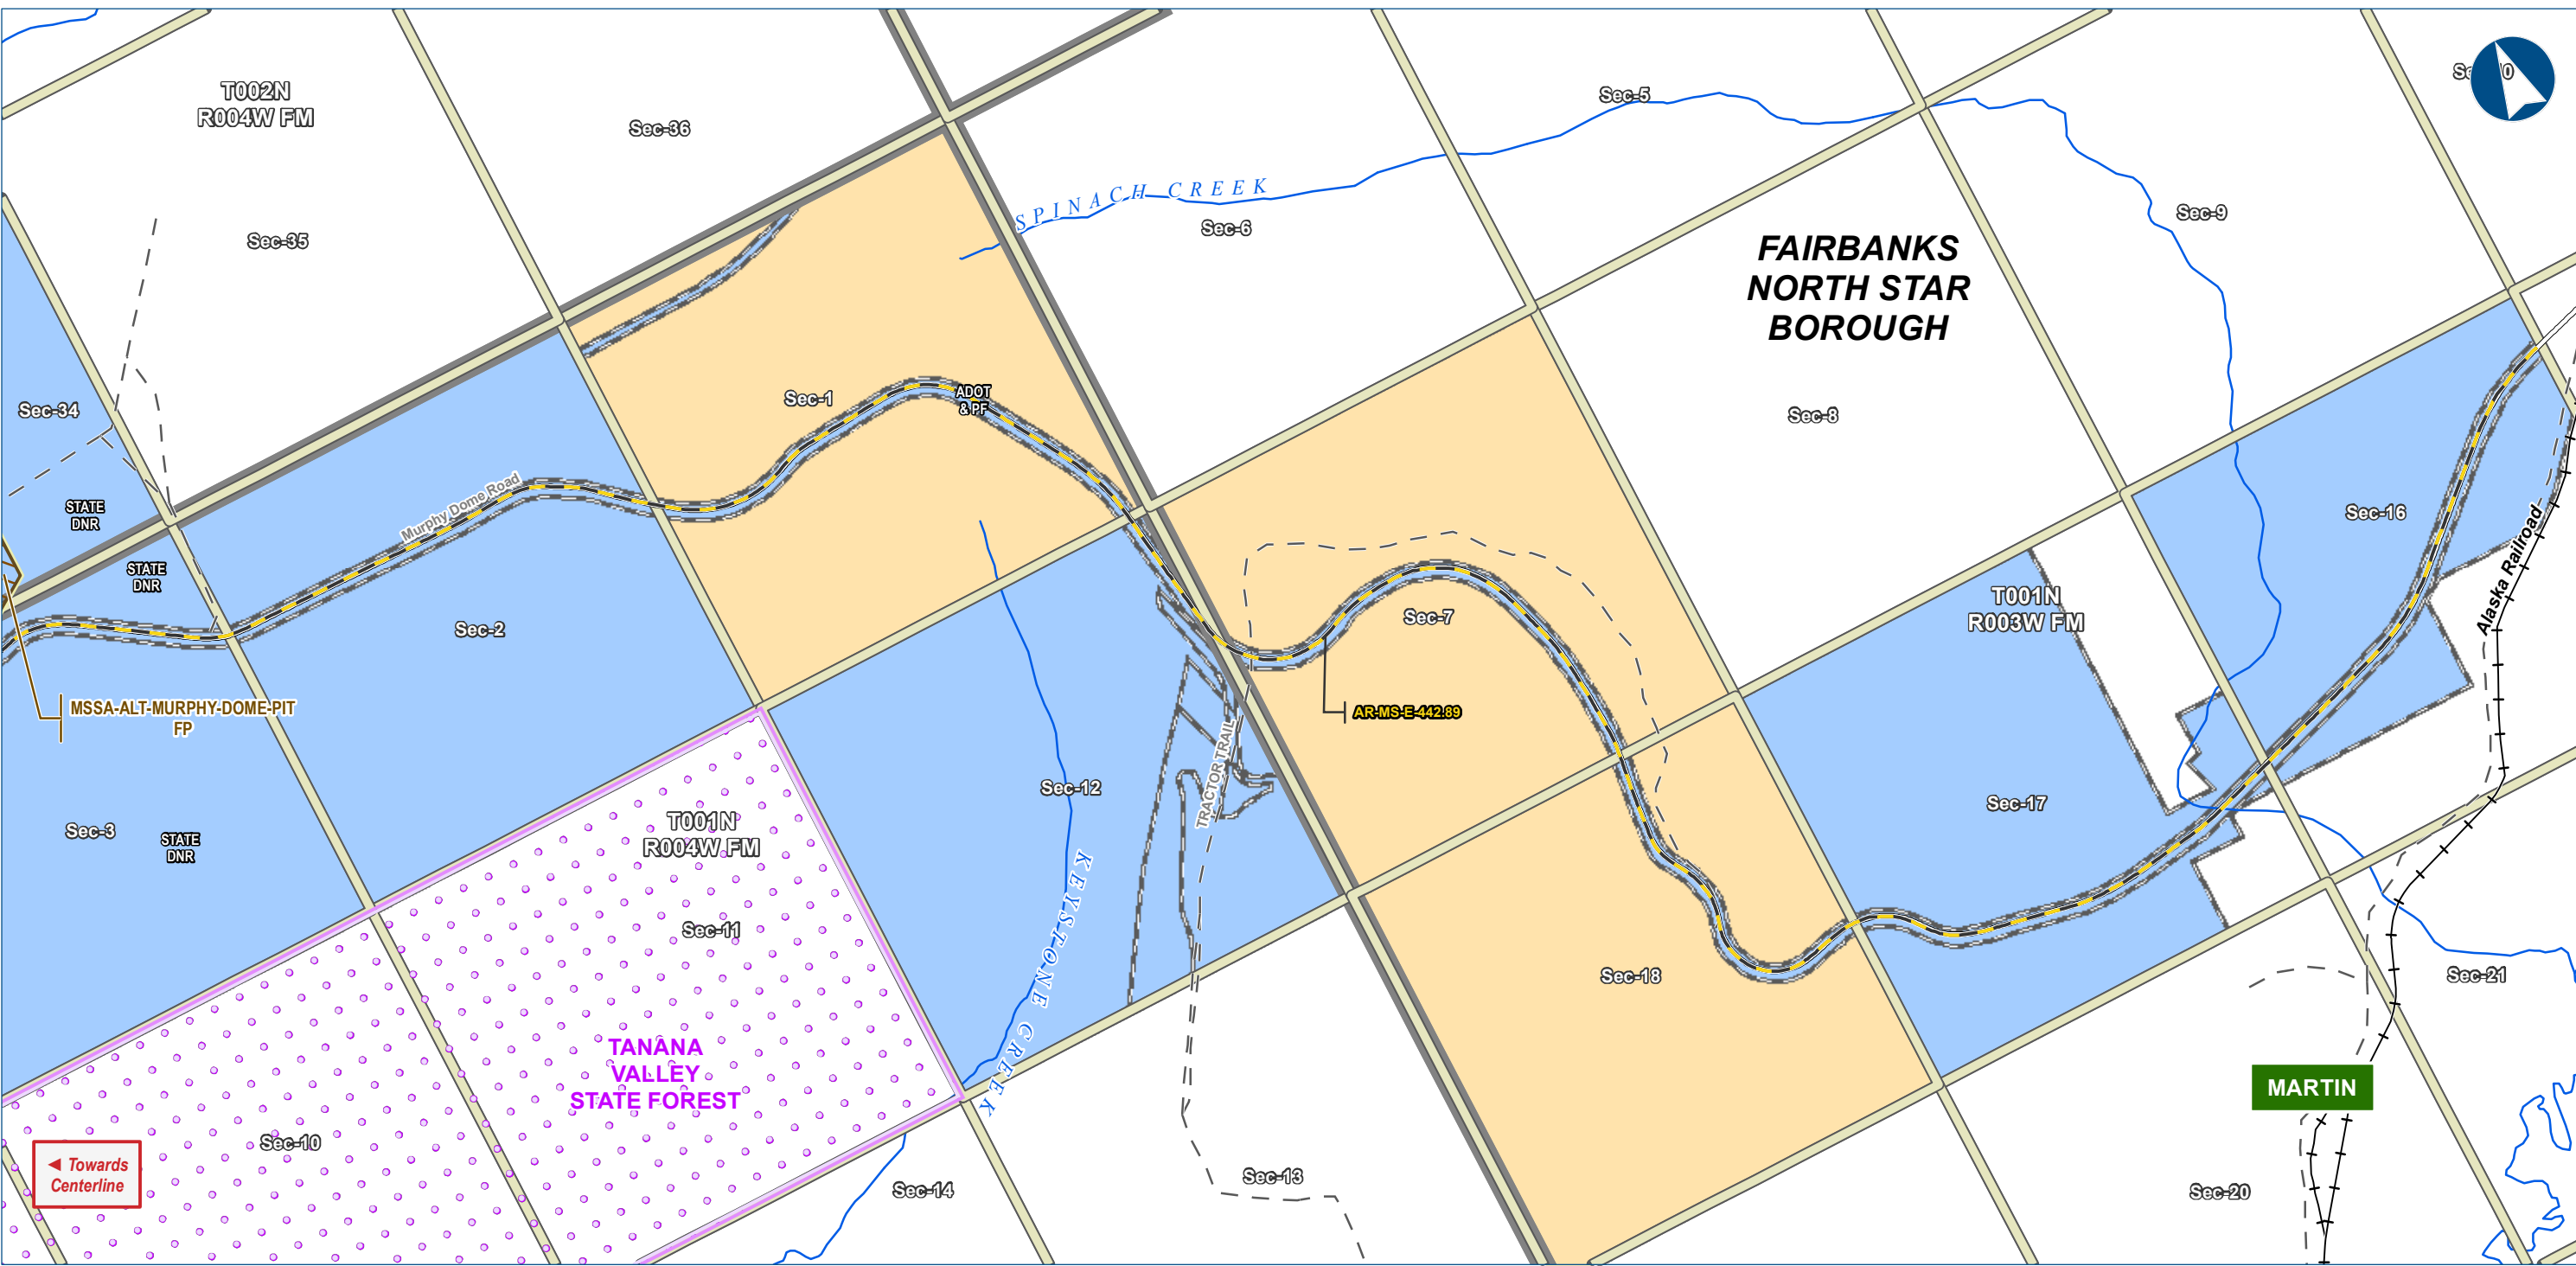

Alaska LNG Project

Legend

PIPELINE

- Alaska LNG Rev C2 Route
- Access Road - Gravel

EXISTING FEATURES

- Existing Roads
- Railroad
- Off Road Trails
- Conservation Lands
- Alaska DOT Place Names
- NHD Flowline

Managing Authority

- State Ownership
- Local Government Ownership

Section

- Township

ROW

- Permanent ROW
- Construction ROW
- ATWS
- Material Site Study Area (MSSA)

-Blank or white background indicates areas where title work has not been completed since it is outside of the project footprint.-


ALASKA LNG PROJECT		
Land Ownership		
Mainline Rev C2 Route		
Off ROW Facilities & Access Roads		
BOROUGH:	FAIRBANKS NORTH STAR	DRAWN BY: AGDC
STATE:	ALASKA	CHECKED BY:
REV. NO.:	REVISION	DATE
A	ISSUED FOR REVIEW	2017-03-13
PRELIMINARY		
1:24,000		
DATE:	2017-03-13	PROJECTION: NAD83 NSRS2007 ALASKAZONE4 FTUS 54392

DISCLAIMER

The information contained herein is for informational or planning purposes only, It does not nor should it be deemed to be an offer, request or proposals for rights or occupation of any kind. The Alaska LNG Project Participants and their respective officers, employees and agents, make no warranty, implied or otherwise, nor accept any liability, as to the accuracy or completeness of the information contained in these documents, drawings or electronic files. Do not remove or delete this note from document, drawing or electronic file.

DWG: RRB_APPENDIX_B2_ML_OFF_ROW_REV_C2_CL

SHEET: 16

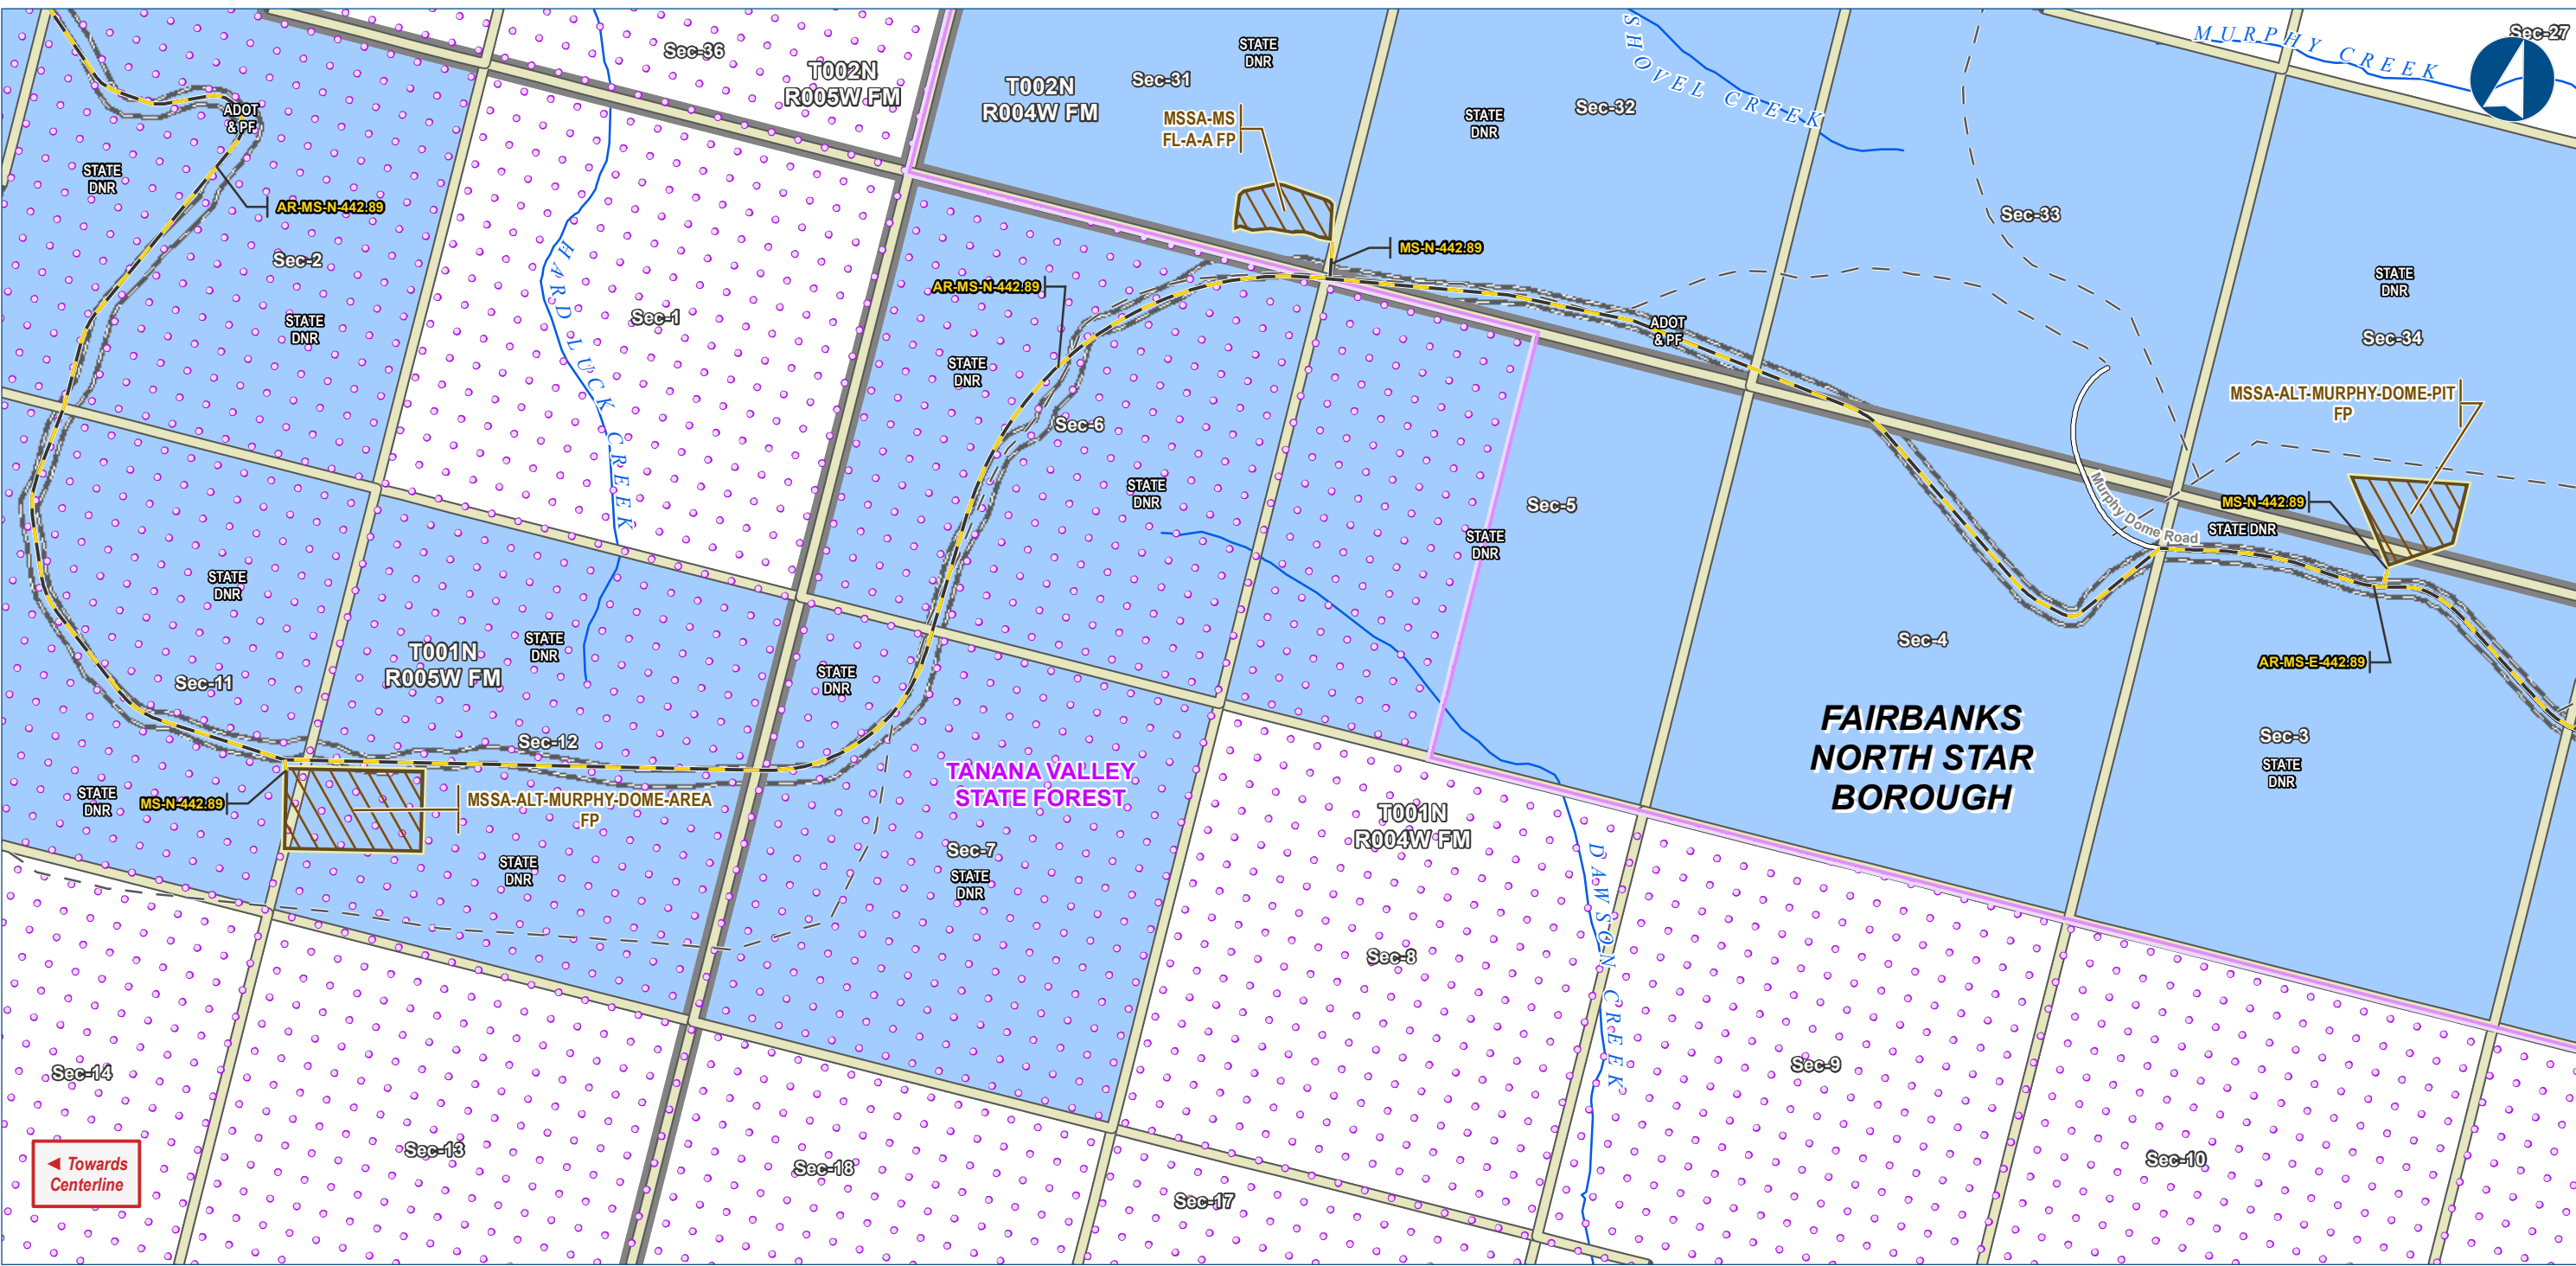

Alaska LNG Project

Legend

PIPELINE

- Alaska LNG Rev C2 Route
- Access Road - Gravel

EXISTING FEATURES

- Existing Roads
- Off Road Trails
- Conservation Lands
- NHD Flowline

Other Features

- Permanent ROW
- Construction ROW
- ATWS
- Material Site Study Area (MSSA)
- Section
- Township
- Managing Authority
- State Ownership

-Blank or white background indicates areas where title work has not been completed since it is outside of the project footprint.-


ALASKA LNG PROJECT		
Land Ownership		
Mainline Rev C2 Route		
Off ROW Facilities & Access Roads		
BOROUGH:	FAIRBANKS NORTH STAR	DRAWN BY: AGDC
STATE:	ALASKA	CHECKED BY:
REV. NO.:	REVISION	DATE
A	ISSUED FOR REVIEW	2017-03-13
PRELIMINARY		
1:24,000		
DATE: 2017-03-13	PROJECTION: NAD83 NSRS2007 ALASKAZONE4 FTUS 54392	

DISCLAIMER

The information contained herein is for informational or planning purposes only. It does not nor should it be deemed to be an offer, request or proposals for rights or occupation of any kind. The Alaska LNG Project Participants and their respective officers, employees and agents, make no warranty, implied or otherwise, nor accept any liability, as to the accuracy or completeness of the information contained in these documents, drawings or electronic files. Do not remove or delete this note from document, drawing or electronic file.

DWG: RRB_APPENDIX_B2_ML_OFF_ROW_REV_C2_CL

SHEET: 17

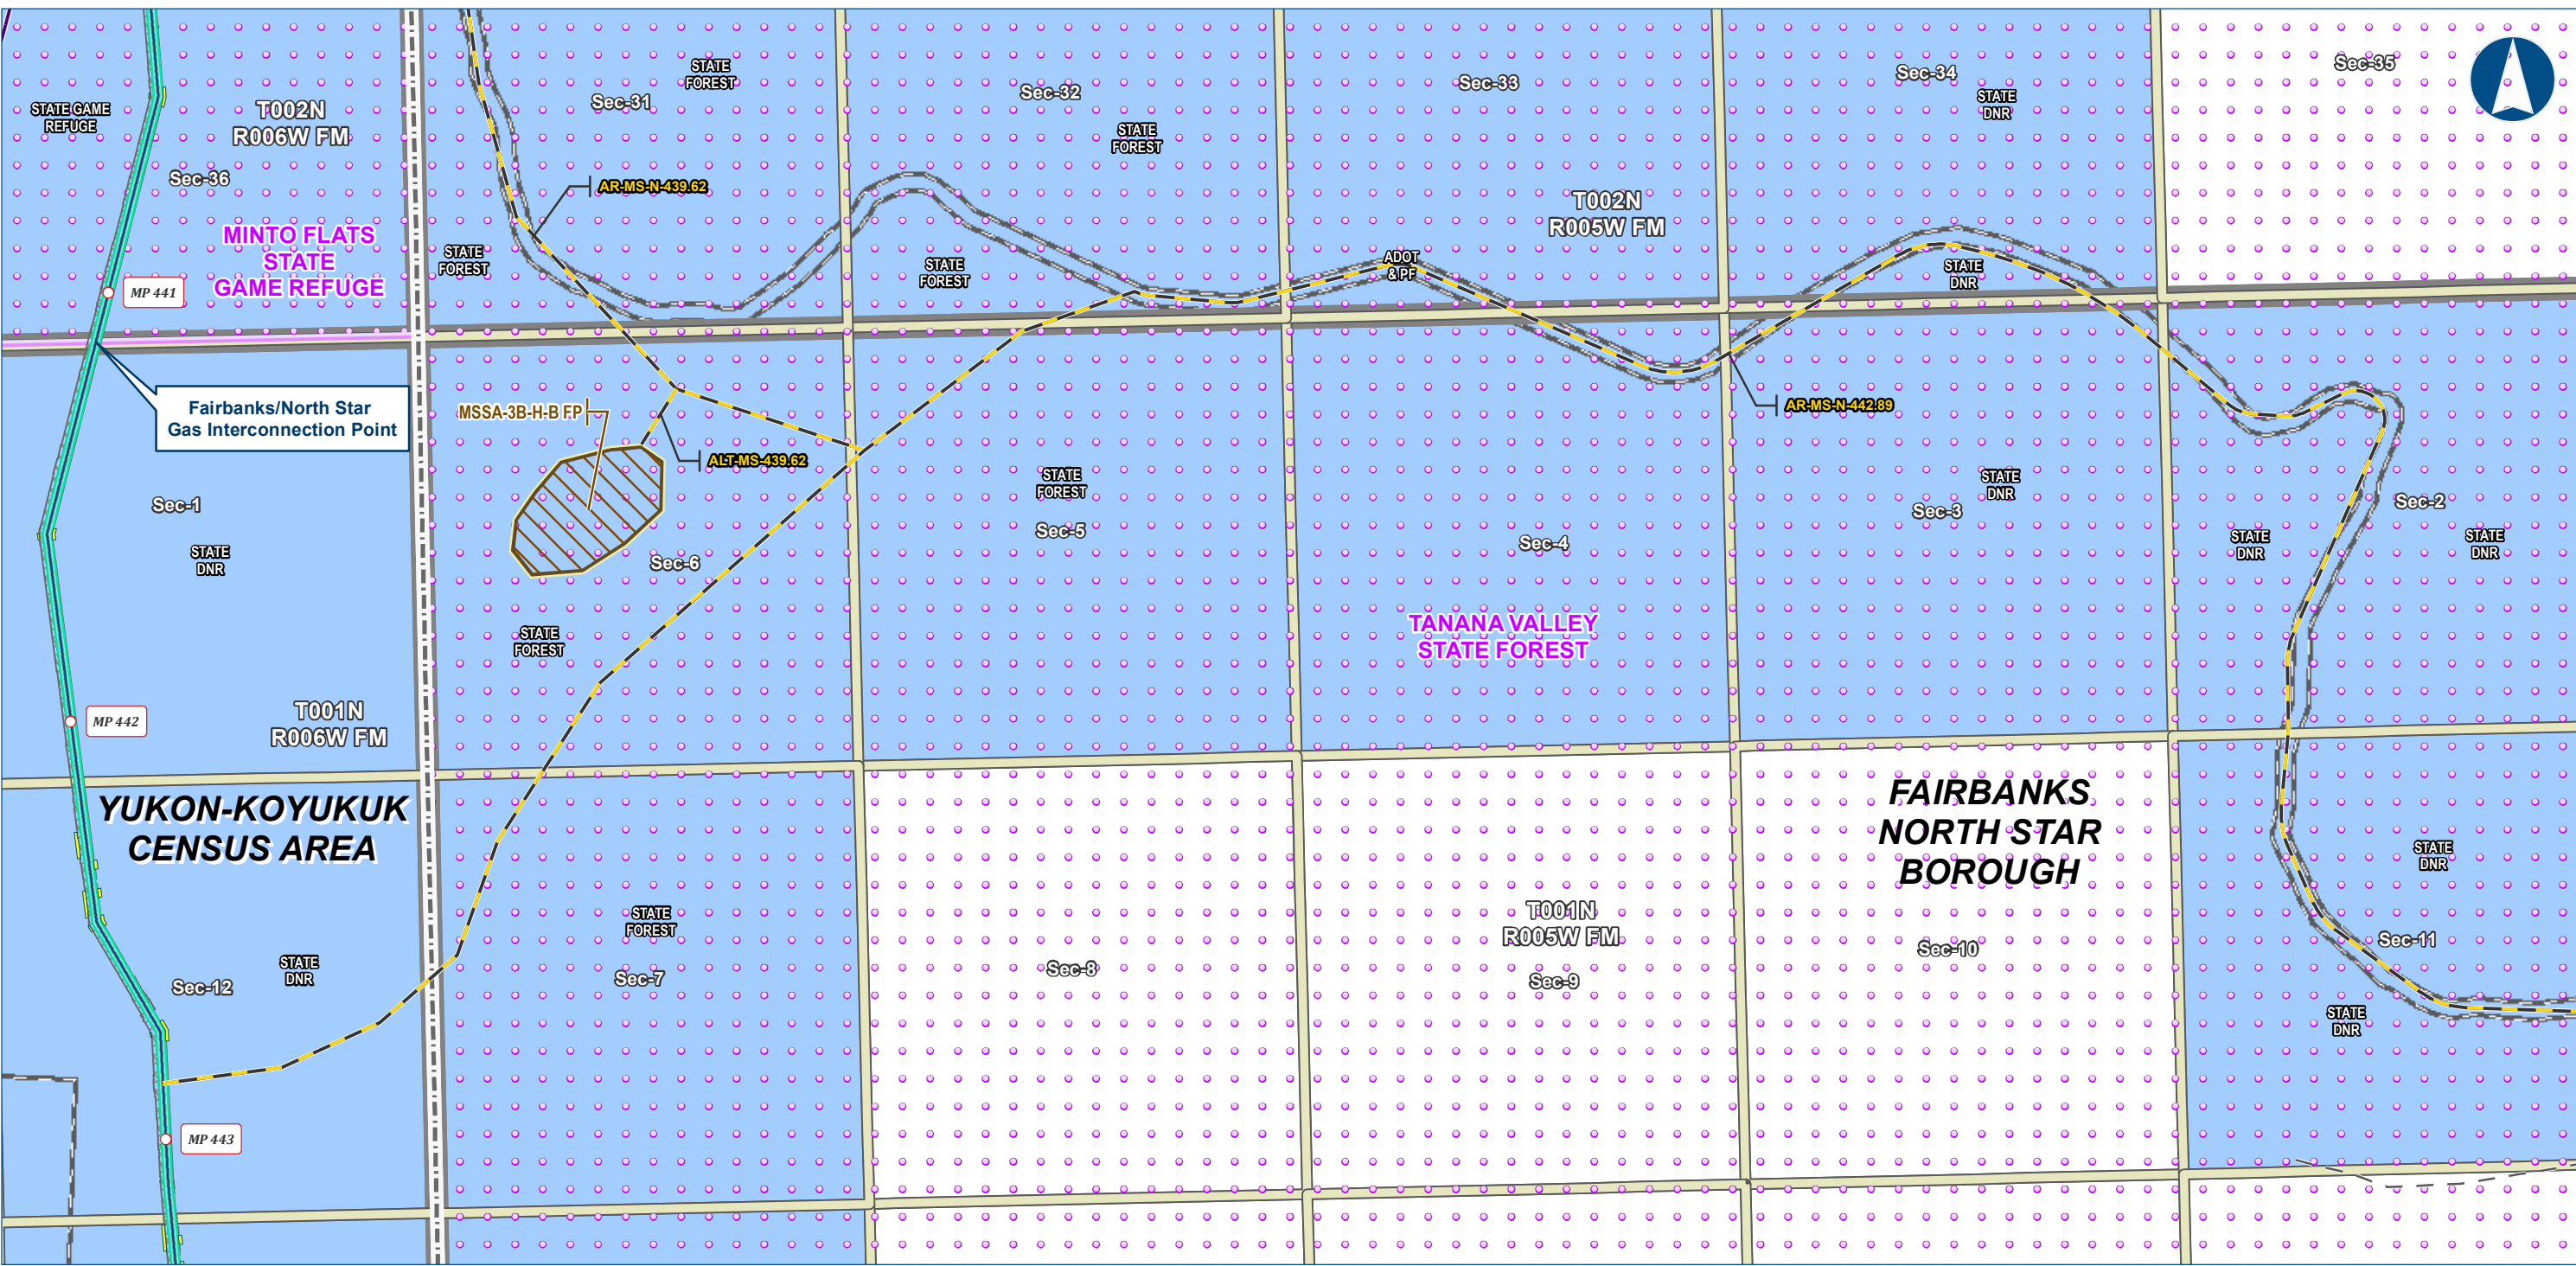

Alaska LNG Project

Legend

PIPELINE

- Alaska LNG Rev C2 Route
- Access Road - Gravel

EXISTING FEATURES

- Existing Roads
- Revised Statute 2477 Trail
- Off Road Trails
- Borough / Census Area
- Conservation Lands

Other Features

- Permanent ROW
- Construction ROW
- ATWS
- Material Site Study Area (MSSA)
- Section
- Township
- Managing Authority
- State Ownership


-Blank or white background indicates areas where title work has not been completed since it is outside of the project footprint.-

ALASKA LNG PROJECT		
Land Ownership		
Mainline Rev C2 Route		
Off ROW Facilities & Access Roads		
BOROUGH:	FAIRBANKS NORTH STAR	DRAWN BY: AGDC
STATE:	ALASKA	CHECKED BY:
REV. NO.:	REVISION	DATE
A	ISSUED FOR REVIEW	2017-03-13
PRELIMINARY		
1:24,000		
0 1/4 1/2 Miles		
DATE: 2017-03-13	PROJECTION: NAD83 NSRS2007 ALASKAZONE4 FTUS 54392	

DISCLAIMER

The information contained herein is for informational or planning purposes only. It does not nor should it be deemed to be an offer, request or proposals for rights or occupation of any kind. The Alaska LNG Project Participants and their respective officers, employees and agents, make no warranty, implied or otherwise, nor accept any liability, as to the accuracy or completeness of the information contained in these documents, drawings or electronic files. Do not remove or delete this note from document, drawing or electronic file.

DWG: RRB_APPENDIX_B2_ML_OFF_ROW_REV_C2_CL SHEET: 18

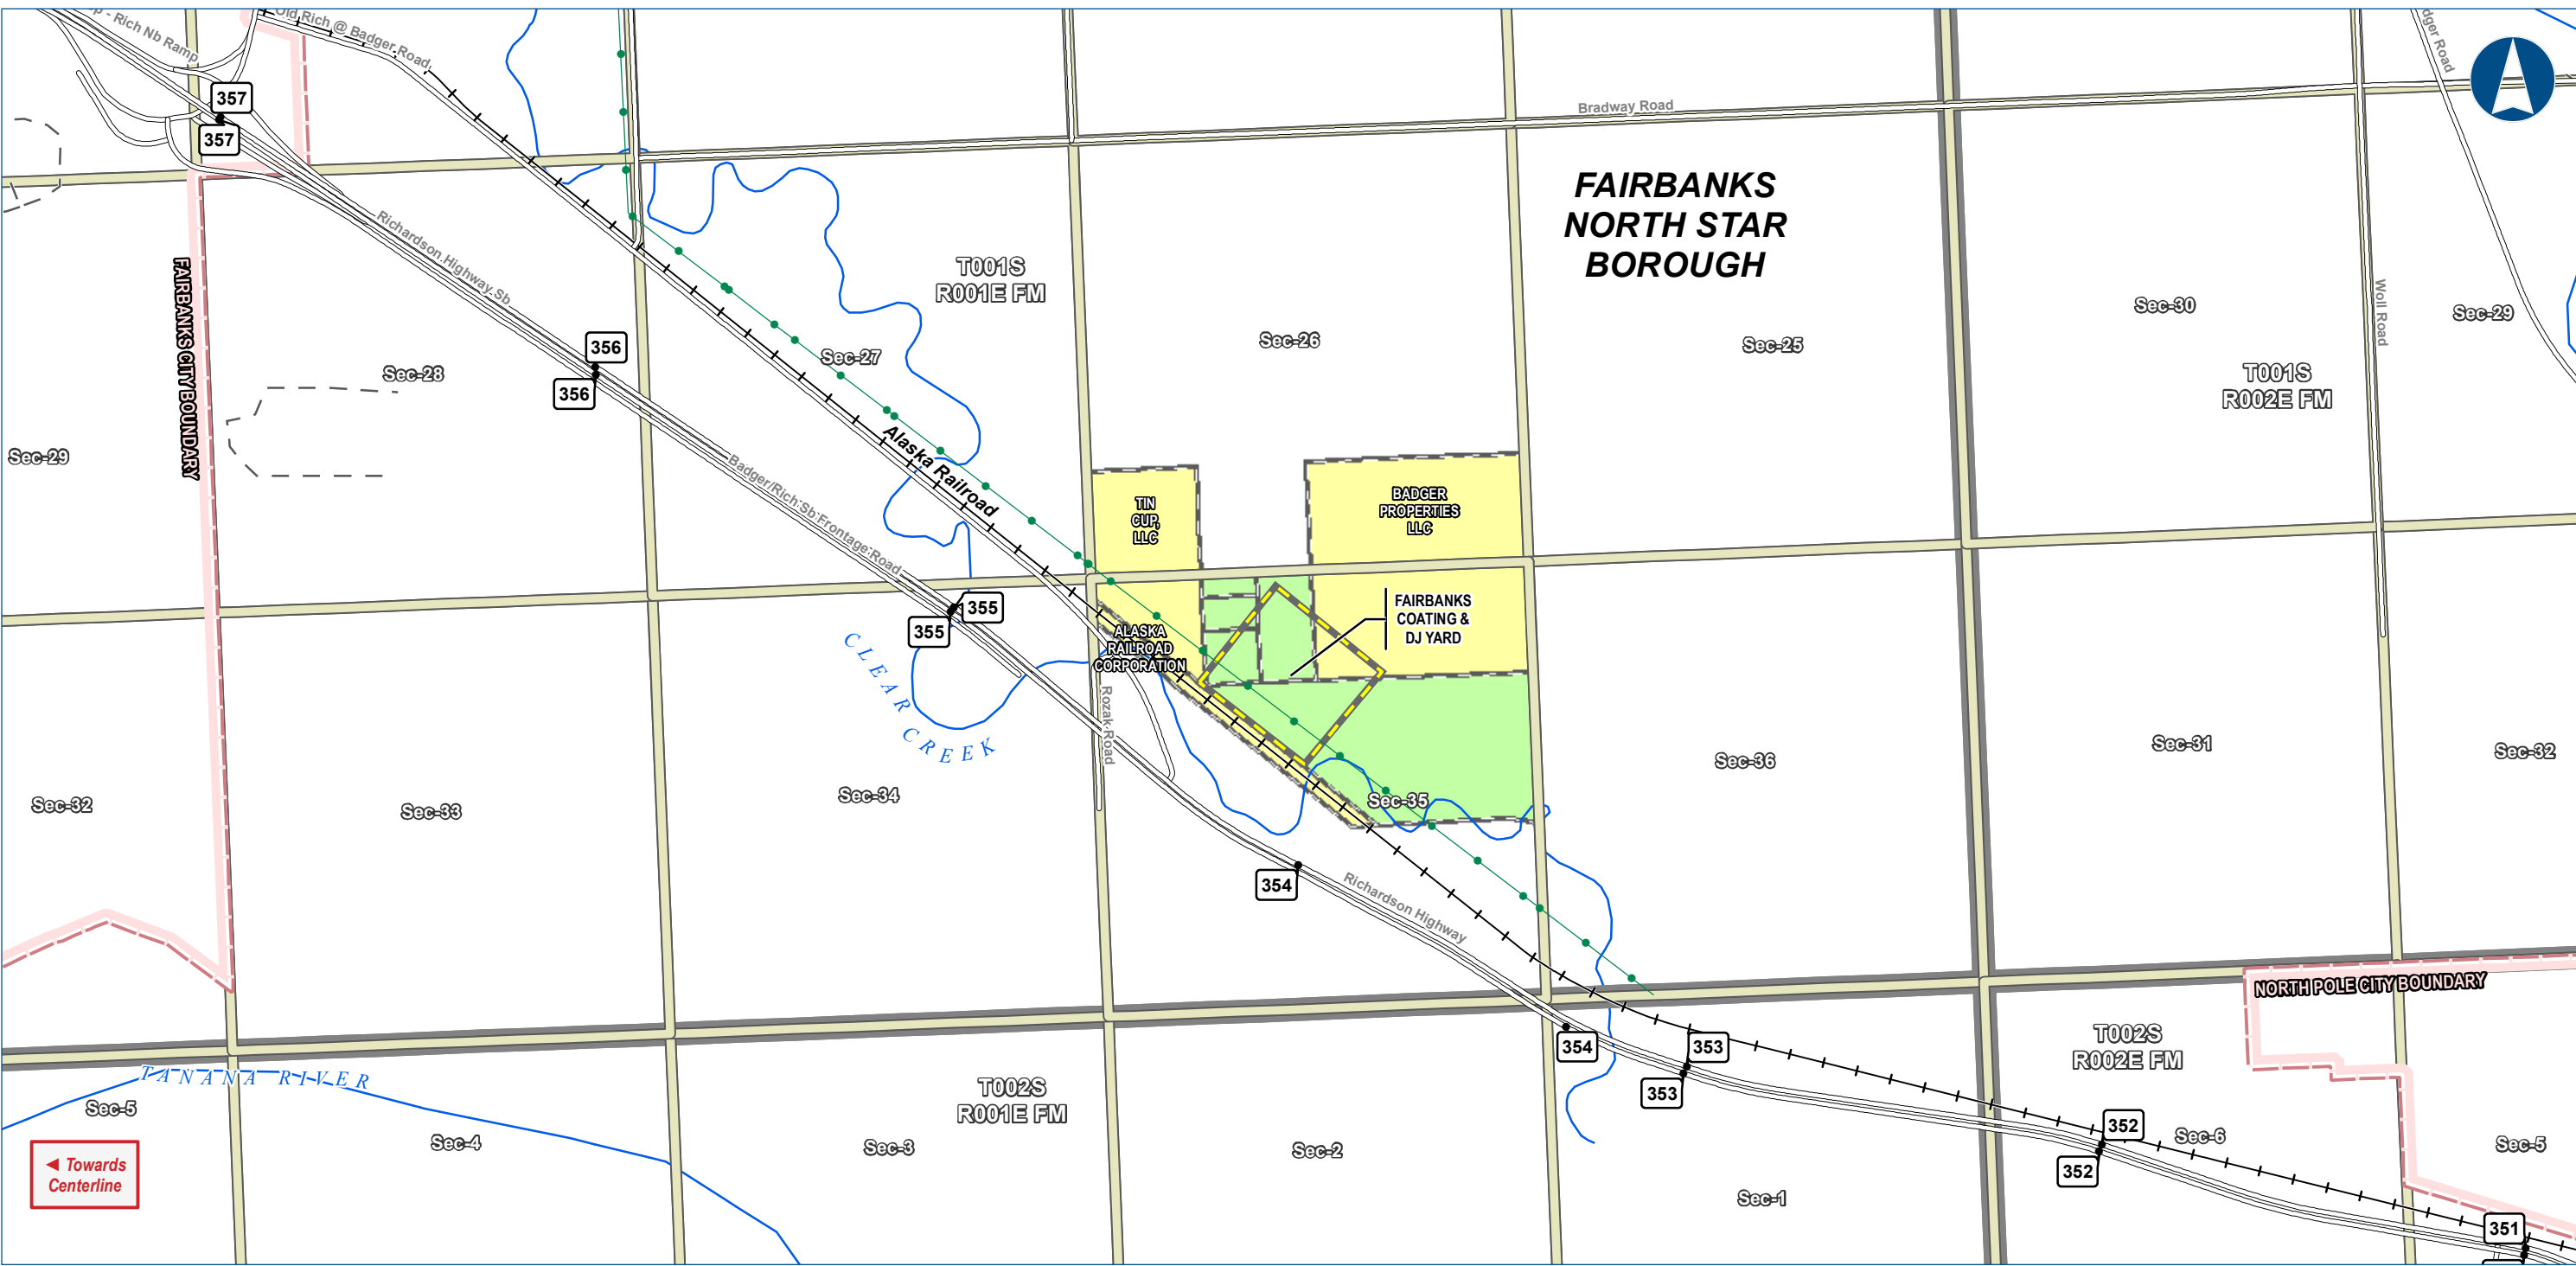

Alaska LNG Project

Legend

PIPELINE

- Alaska LNG Rev C2 Route

EXISTING FEATURES

- Existing Roads
- Railroad
- Off Road Trails
- Existing Pipeline
- Incorporated City Boundary
- NHD Flowline

ROW

- Permanent ROW
- Construction ROW
- ATWS
- Double Joint Coating Yard

Section

- Township
- Managing Authority
- Private Ownership - Corporation
- Private Ownership

-Blank or white background indicates areas where title work has not been completed since it is outside of the project footprint.-


ALASKA LNG PROJECT		
Land Ownership		
Mainline Rev C2 Route		
Off ROW Facilities & Access Roads		
BOROUGH:	FAIRBANKS NORTH STAR	DRAWN BY: AGDC
STATE:	ALASKA	CHECKED BY:
REV. NO.	REVISION	DATE
A	ISSUED FOR REVIEW	2017-03-13
PRELIMINARY		
1:24,000		
0 1/4 1/2 Miles		
DATE: 2017-03-13	PROJECTION: NAD83 NSRS2007 ALASKAZONE4 FTUS 54392	

DISCLAIMER

The information contained herein is for informational or planning purposes only. It does not nor should it be deemed to be an offer, request or proposals for rights or occupation of any kind. The Alaska LNG Project Participants and their respective officers, employees and agents, make no warranty, implied or otherwise, nor accept any liability, as to the accuracy or completeness of the information contained in these documents, drawings or electronic files. Do not remove or delete this note from document, drawing or electronic file.

DWG: RRB_APPENDIX_B2_ML_OFF_ROW_REV_C2_CL

SHEET: 19

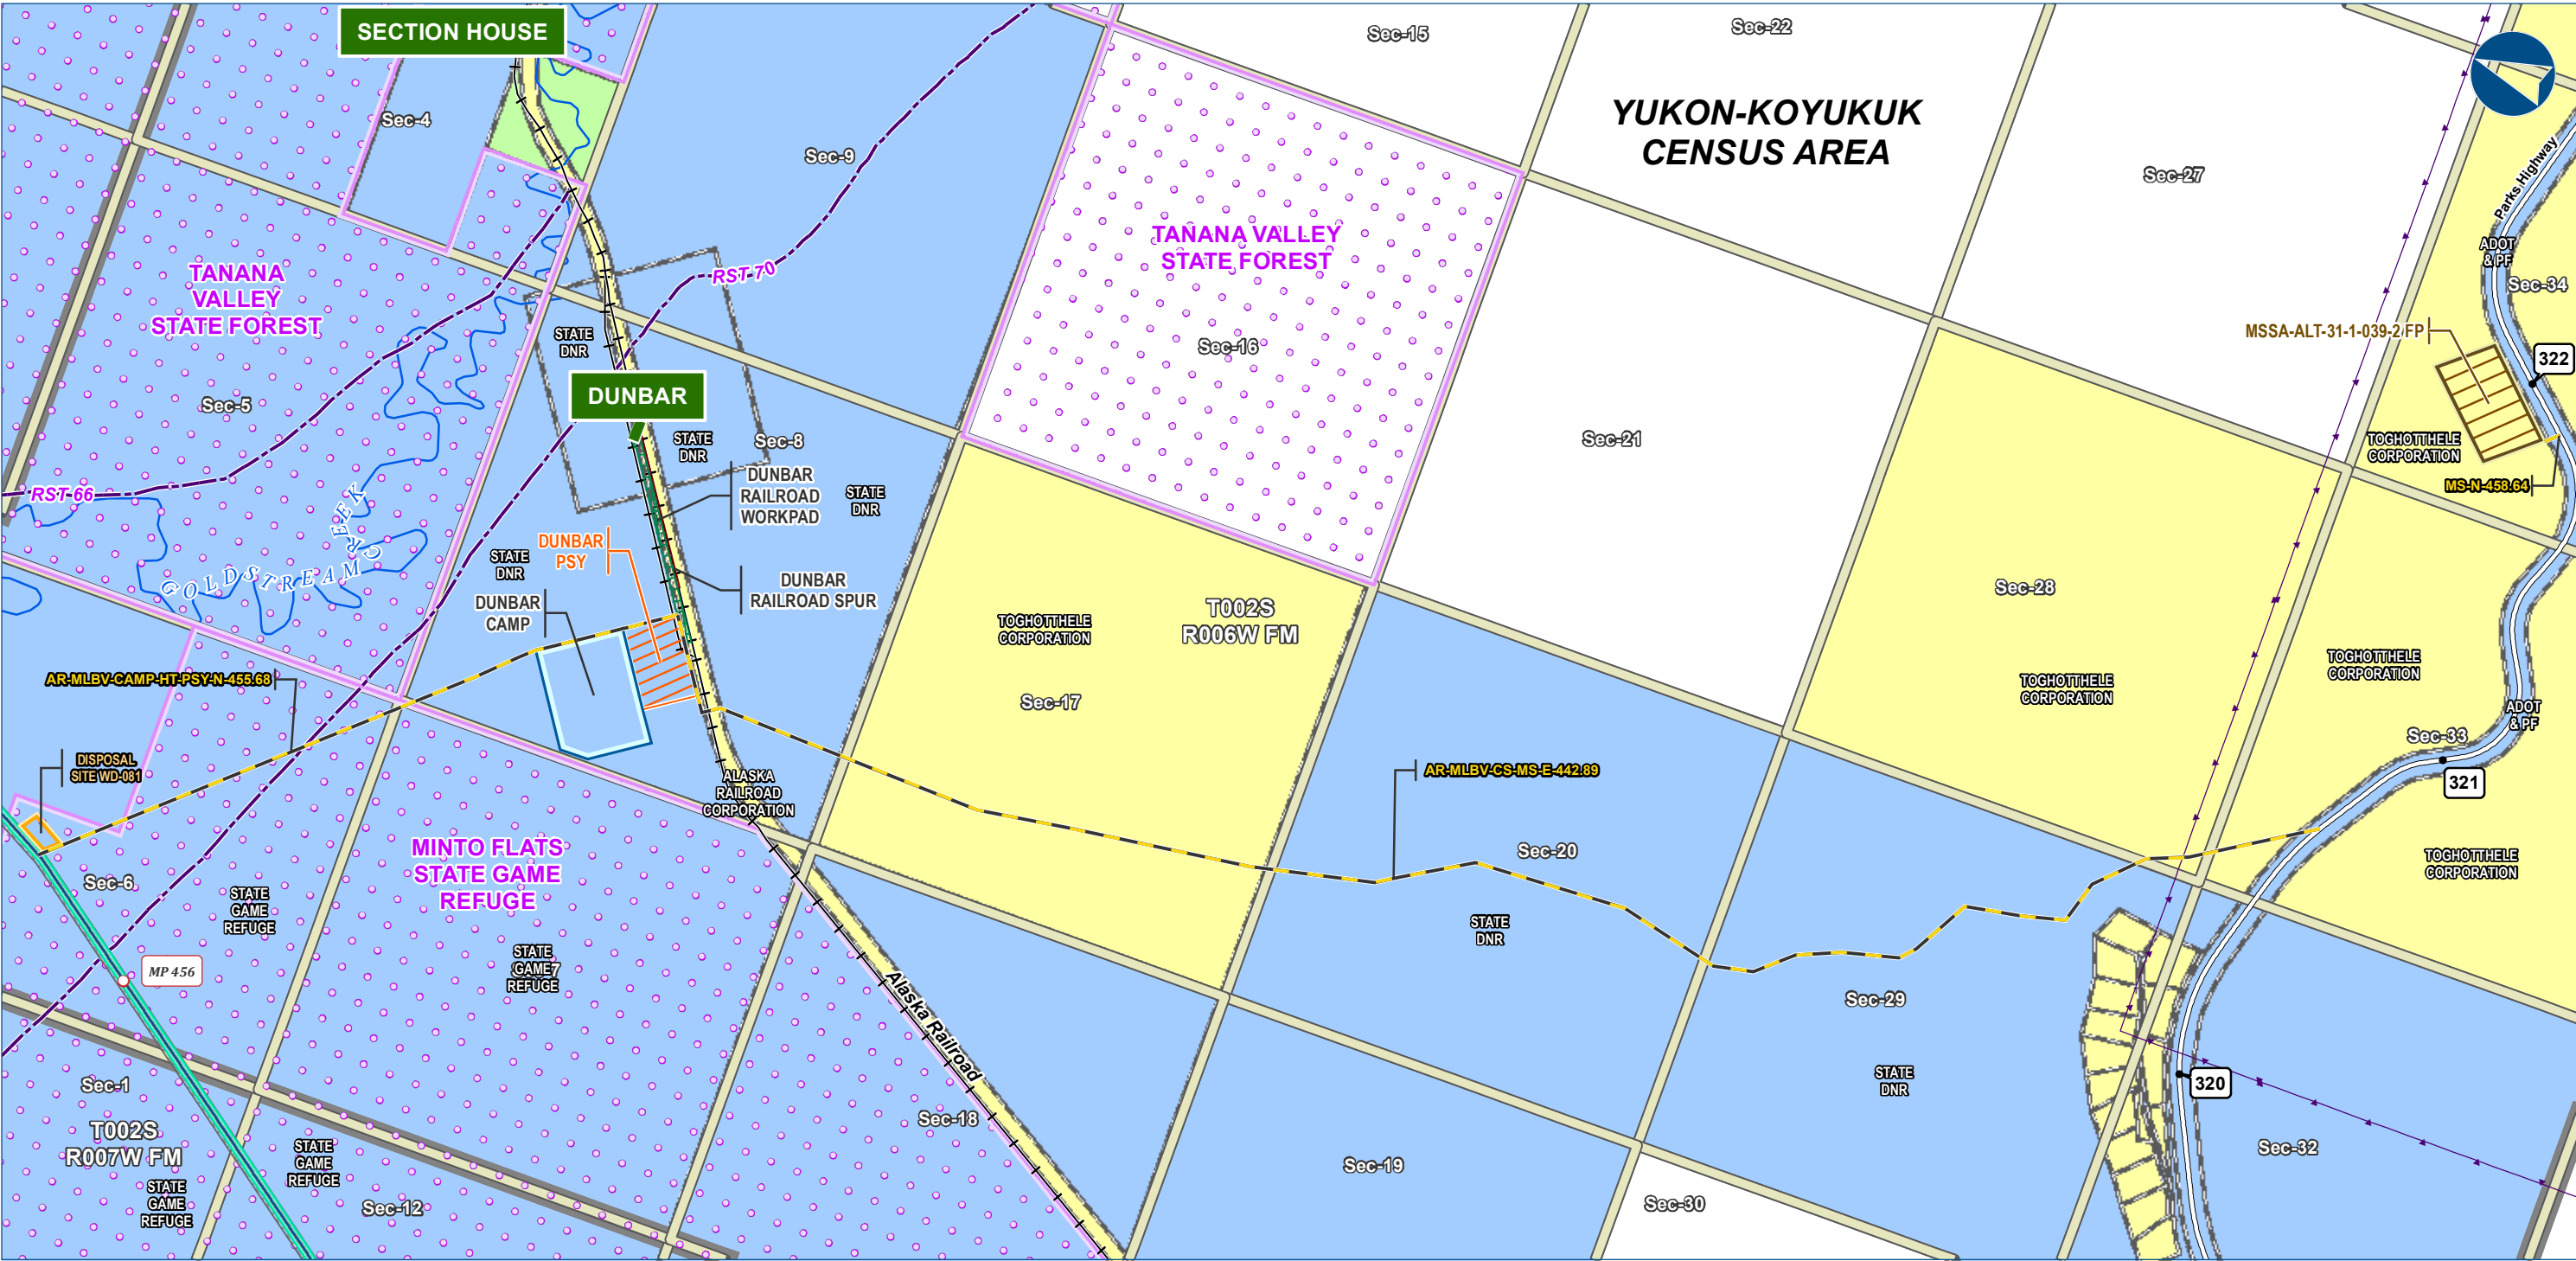

Alaska LNG Project

Legend

PIPELINE

- Alaska LNG Rev C2 Route
- Access Road - Gravel

EXISTING FEATURES

- Existing Roads
- Railroad
- Revised Statute 2477 Trail
- Buried Cable
- Conservation Lands
- Alaska DOT Place Names
- NHD Flowline

Managing Authority

- State Ownership
- Private Ownership - Corporation
- Private Ownership

Section

- Township

Other Features

- Permanent ROW
- Construction ROW
- ATWS
- Off ROW Camp
- Pipe Storage Yard (PSY)
- Railroad Workpad
- Railroad Spur
- Disposal Site
- Material Site Study Area (MSSA)

-Blank or white background indicates areas where title work has not been completed since it is outside of the project footprint.-

ALASKA LNG PROJECT

Land Ownership
Mainline Rev C2 Route
Off ROW Facilities & Access Roads

CENSUS AREA: YUKON-KOYUKUK	DRAWN BY: AGDC
STATE: ALASKA	CHECKED BY:
REV. NO.: A	ISSUED FOR REVIEW
DATE: 2017-03-13	2017-03-13

PRELIMINARY


1:24,000

DATE: 2017-03-13 PROJECTION: NAD83 NSRS2007 ALASKAZONE4 FTUS 54392

DISCLAIMER

The information contained herein is for informational or planning purposes only. It does not nor should it be deemed to be an offer, request or proposals for rights or occupation of any kind. The Alaska LNG Project Participants and their respective officers, employees and agents, make no warranty, implied or otherwise, nor accept any liability, as to the accuracy or completeness of the information contained in these documents, drawings or electronic files. Do not remove or delete this note from document, drawing or electronic file.

DWG: RRB_APPENDIX_B2_ML_OFF_ROW_REV_C2_CL SHEET: 20

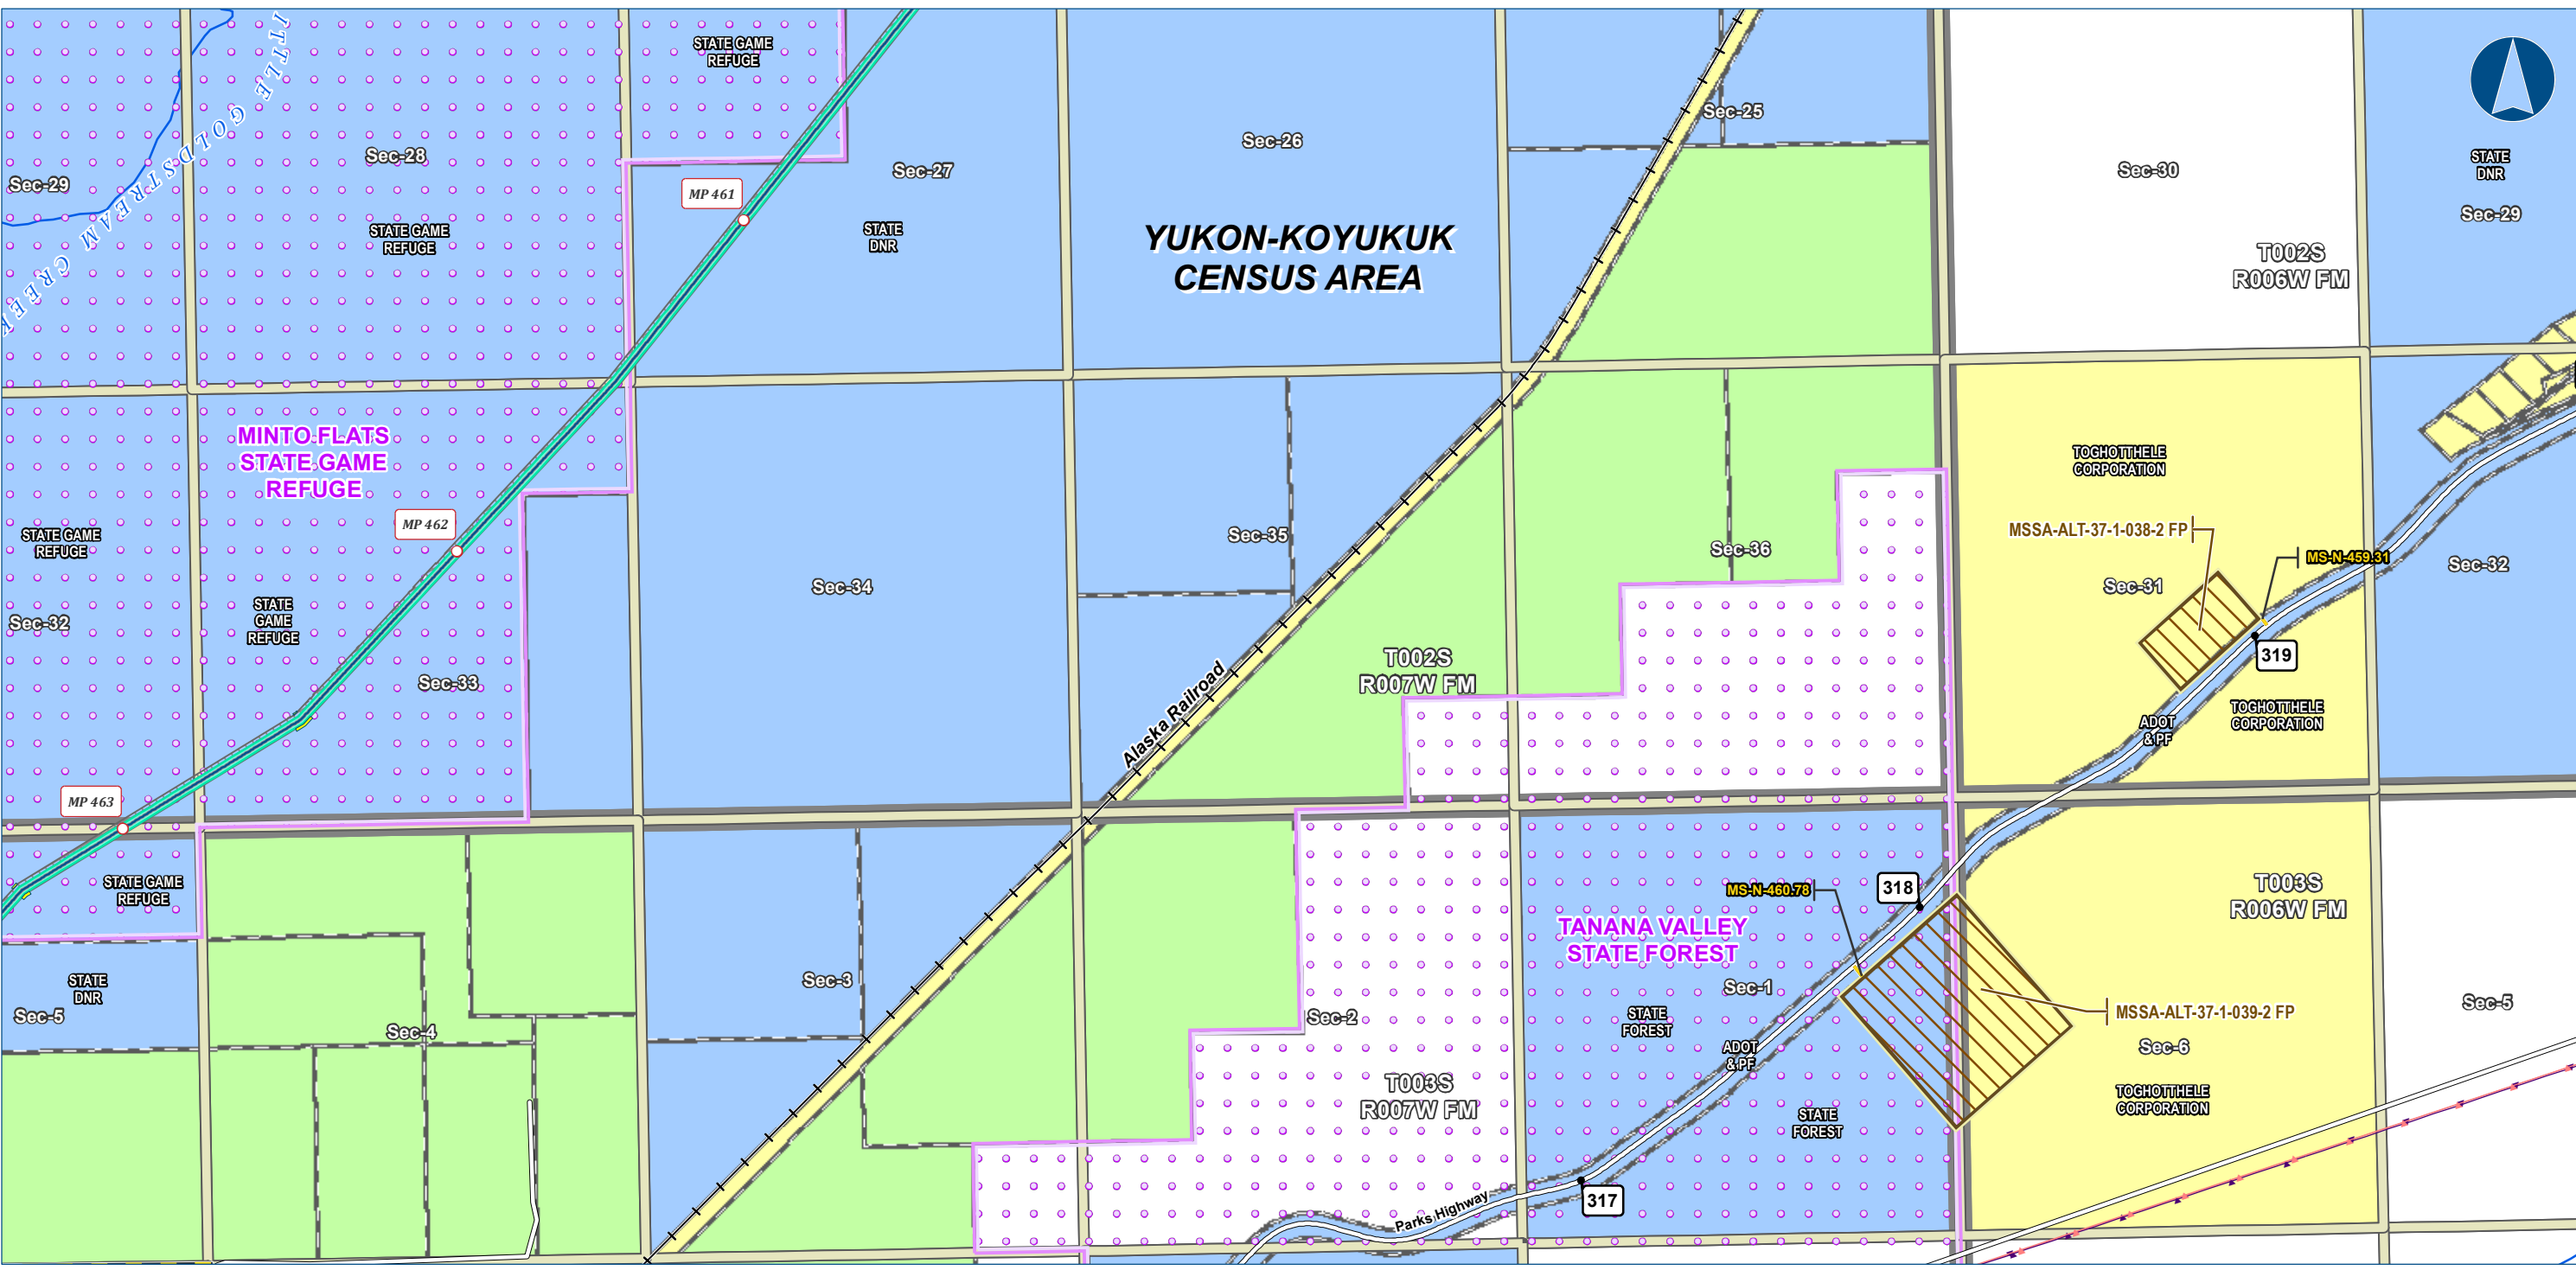

Alaska LNG Project

Legend

PIPELINE

- Alaska LNG Rev C2 Route
- Access Road - Gravel

EXISTING FEATURES

- Existing Roads
- Railroad
- Buried Cable
- Overhead Powerline
- Conservation Lands
- NHD Flowline

Section

- Township
- Managing Authority
- State Ownership
- Private Ownership - Corporation
- Private Ownership

Other Features

- Permanent ROW
- Construction ROW
- ATWS
- Material Site Study Area (MSSA)


-Blank or white background indicates areas where title work has not been completed since it is outside of the project footprint.-

ALASKA LNG PROJECT		
Land Ownership		
Mainline Rev C2 Route		
Off ROW Facilities & Access Roads		
CENSUS AREA:	YUKON-KOYUKUK	DRAWN BY: AGDC
STATE:	ALASKA	CHECKED BY:
REV. NO.	REVISION	DATE
A	ISSUED FOR REVIEW	2017-03-13
PRELIMINARY		
1:24,000		
0 1/4 1/2 Miles		
DATE: 2017-03-13	PROJECTION: NAD83 NSRS2007 ALASKAZONE4 FTUS 54392	

DISCLAIMER

The information contained herein is for informational or planning purposes only. It does not nor should it be deemed to be an offer, request or proposals for rights or occupation of any kind. The Alaska LNG Project Participants and their respective officers, employees and agents, make no warranty, implied or otherwise, nor accept any liability, as to the accuracy or completeness of the information contained in these documents, drawings or electronic files. Do not remove or delete this note from document, drawing or electronic file.

DWG: RRB_APPENDIX_B2_ML_OFF_ROW_REV_C2_CL SHEET: 21

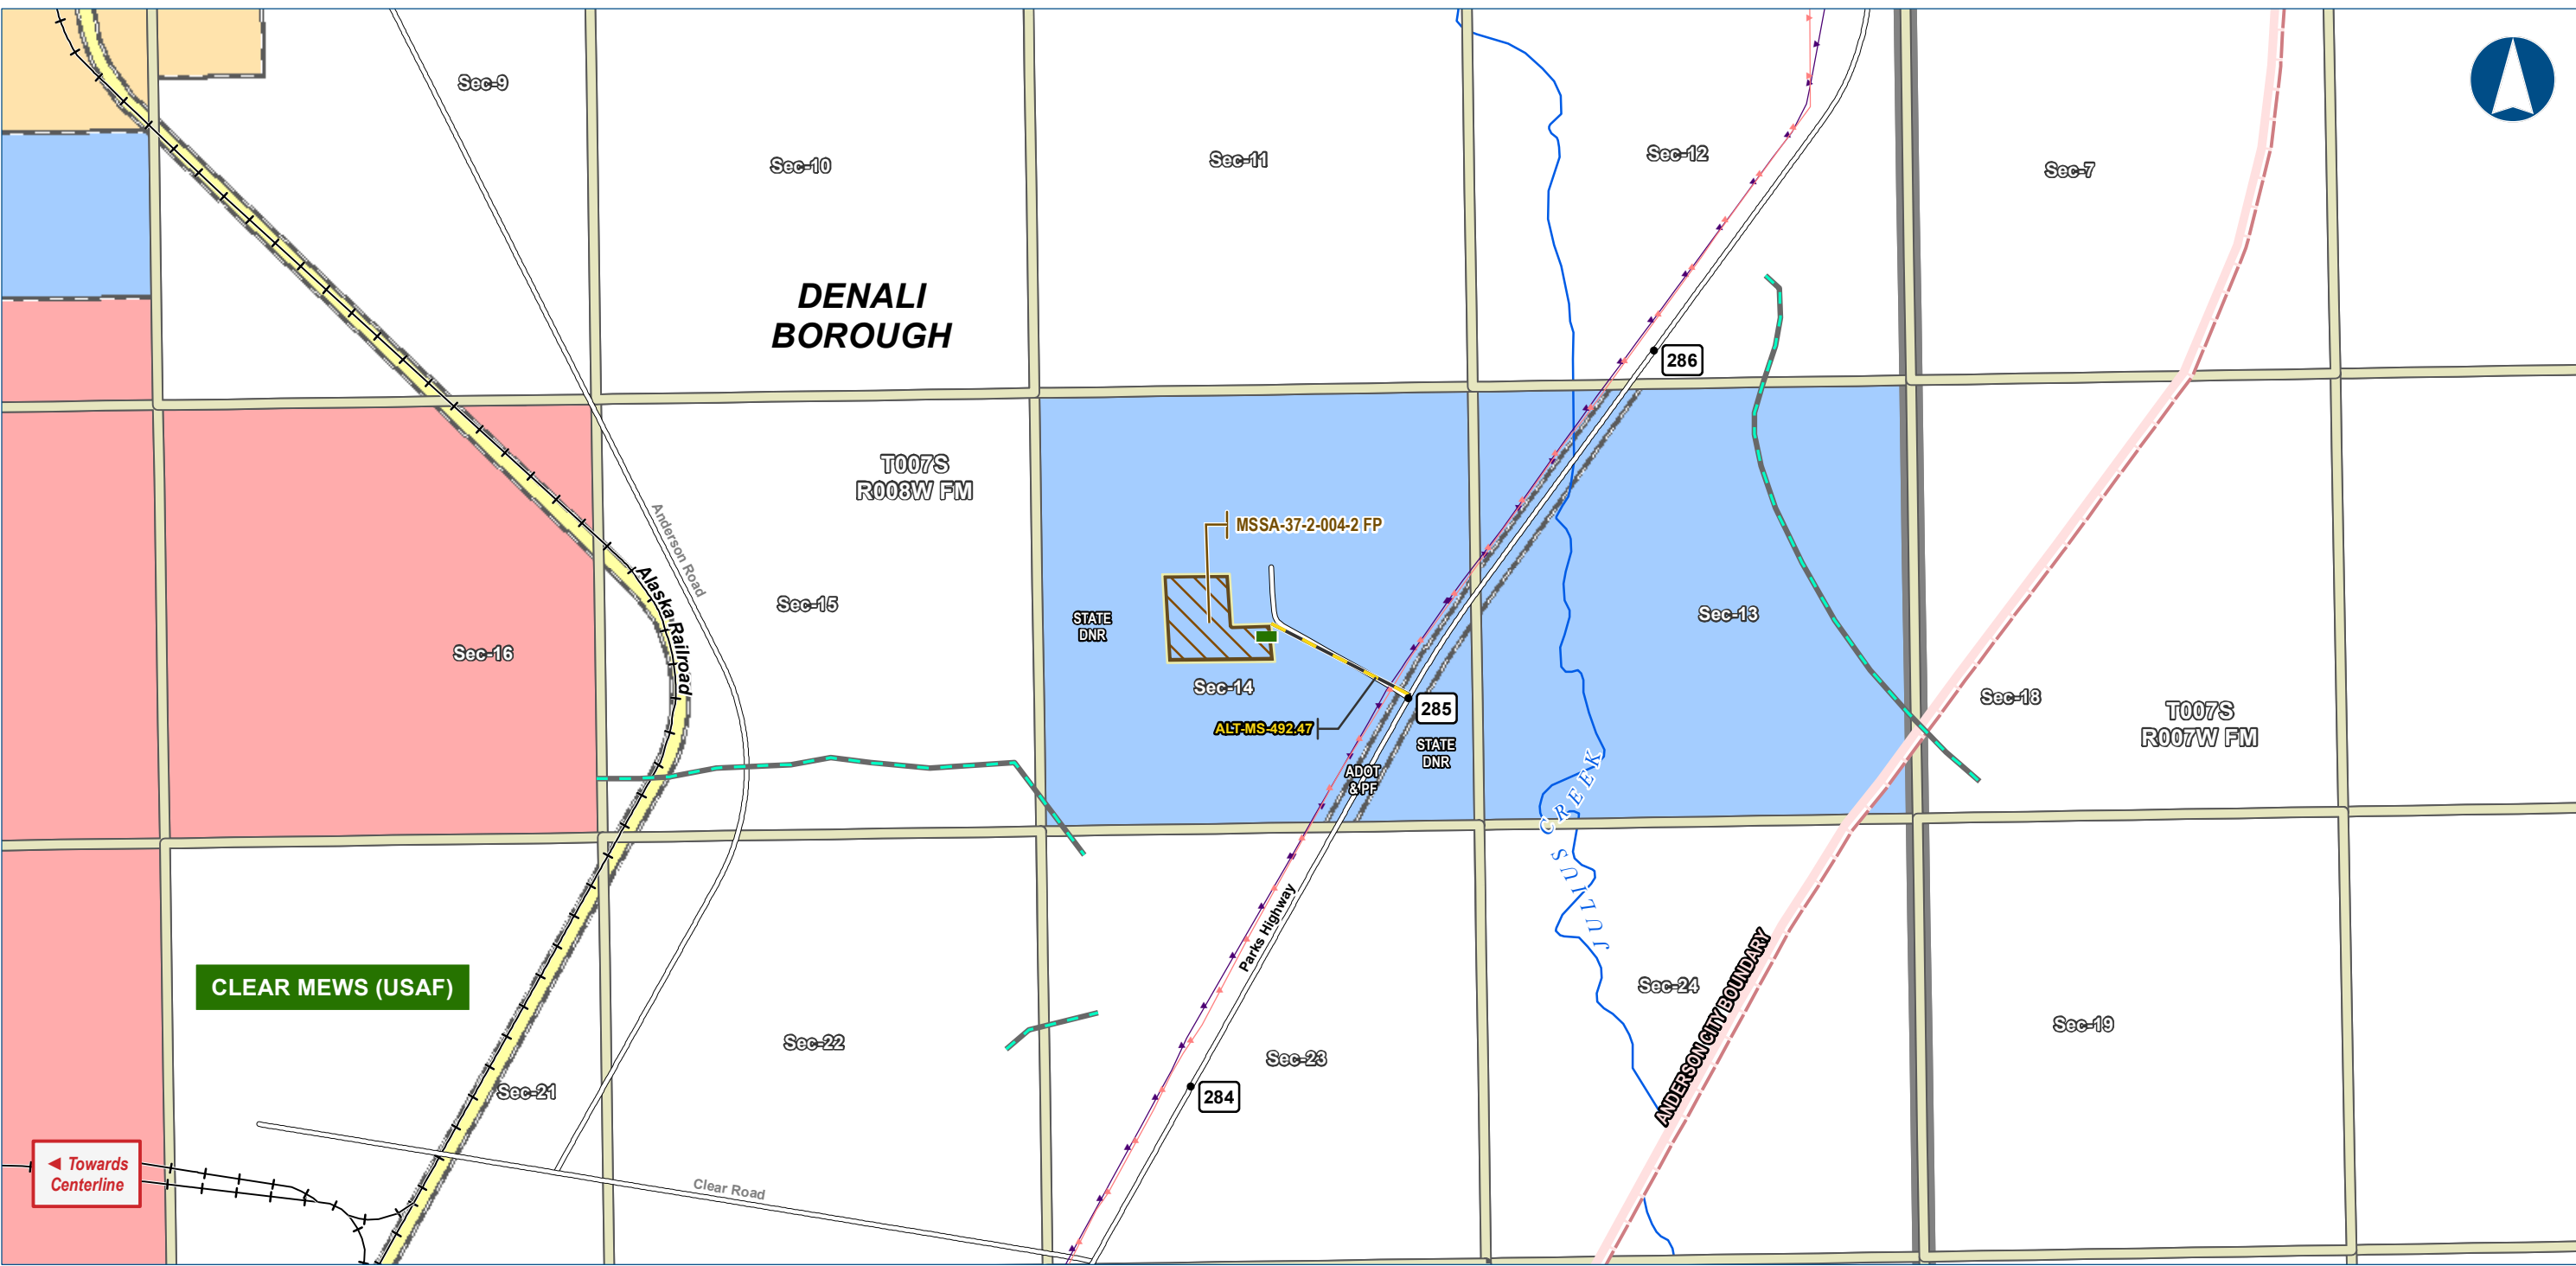

Alaska LNG Project

Legend

PIPELINE

- Alaska LNG Rev C2 Route
- Access Road - Gravel

EXISTING FEATURES

- Existing Roads
- Railroad
- Buried Cable
- Overhead Powerline
- Incorporated City Boundary
- Alaska DOT Place Names
- NHD Flowline

17b Easement

- Trail - Existing

Section

- Township
- Managing Authority
- Federal Ownership
- State Ownership
- Local Government Ownership
- Private Ownership - Corporation

Other Features

- Permanent ROW
- Construction ROW
- ATWS
- Material Site Study Area (MSSA)


-Blank or white background indicates areas where title work has not been completed since it is outside of the project footprint.-

ALASKA LNG PROJECT		
Land Ownership		
Mainline Rev C2 Route		
Off ROW Facilities & Access Roads		
BOROUGH:	DENALI	DRAWN BY:
STATE:	ALASKA	CHECKED BY:
REV. NO.:	REVISION	DATE
A	ISSUED FOR REVIEW	2017-03-13
PRELIMINARY		
1:24,000		
0 1/4 1/2 Miles		
DATE:	2017-03-13	PROJECTION:
NAD83 NSRS2007 ALASKAZONE4 FTUS 54392		

DISCLAIMER

The information contained herein is for informational or planning purposes only. It does not nor should it be deemed to be an offer, request or proposals for rights or occupation of any kind. The Alaska LNG Project Participants and their respective officers, employees and agents, make no warranty, implied or otherwise, nor accept any liability, as to the accuracy or completeness of the information contained in these documents, drawings or electronic files. Do not remove or delete this note from document, drawing or electronic file.

DWG: RRB_APPENDIX_B2_ML_OFF_ROW_REV_C2_CL SHEET: 22

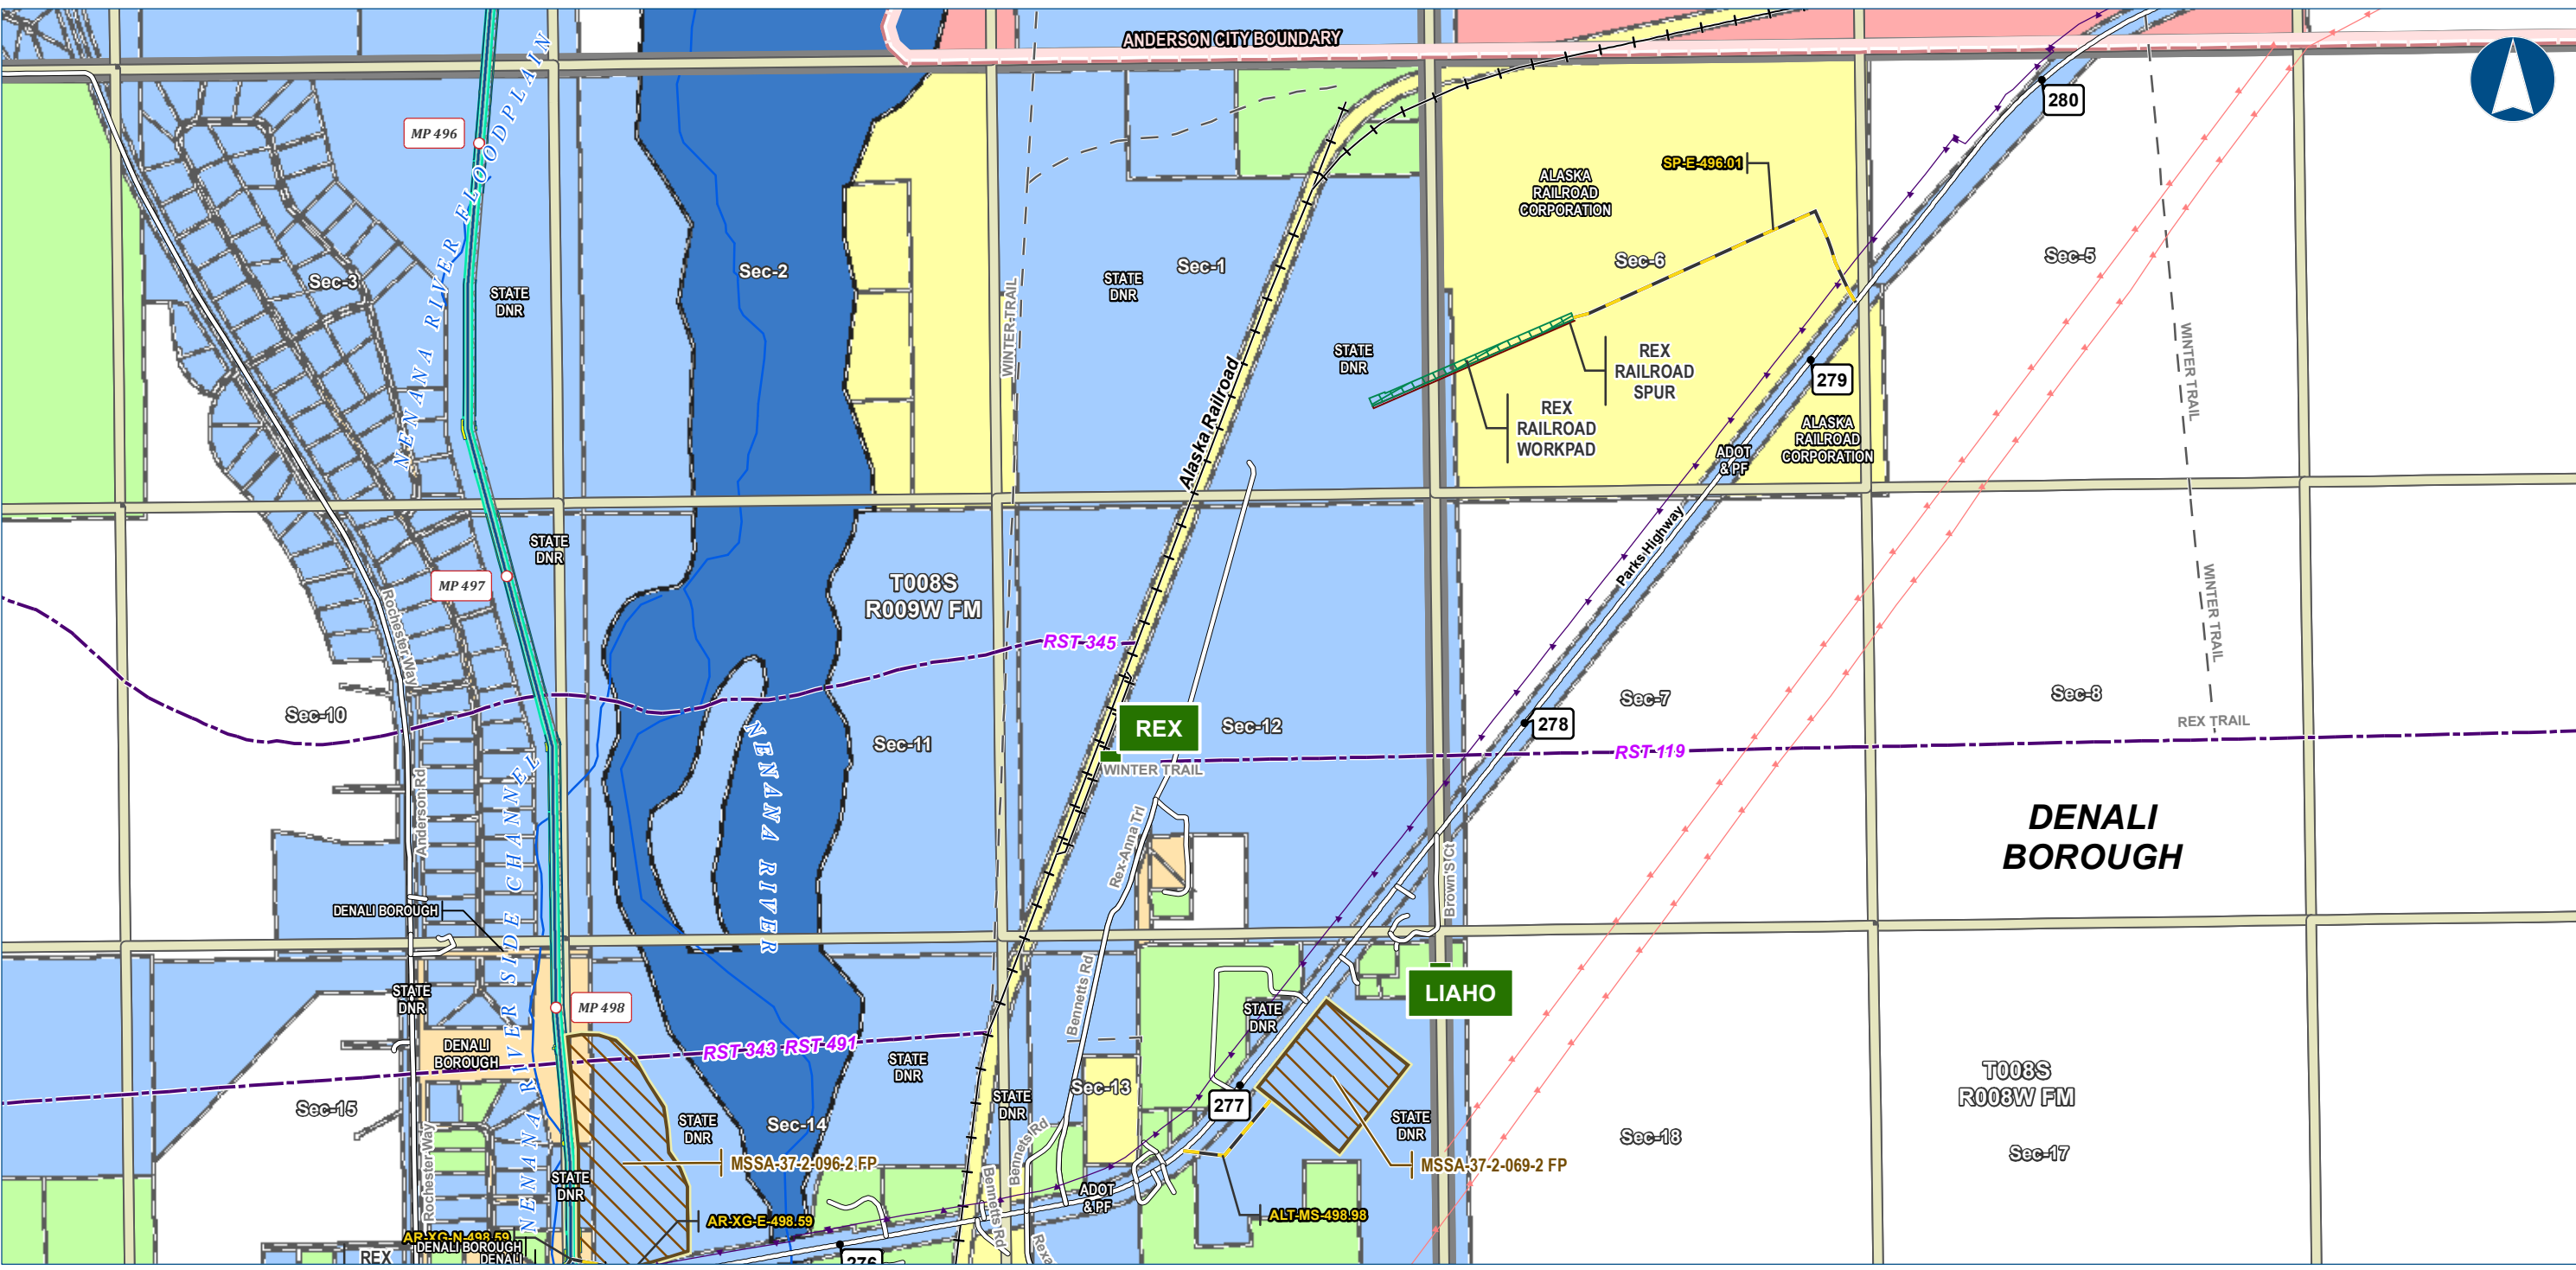

Alaska LNG Project

Legend

PIPELINE

- Alaska LNG Rev C2 Route
- Access Road - Gravel

EXISTING FEATURES

- Existing Roads
- Railroad
- Revised Statute 2477 Trail
- Off Road Trails
- Buried Cable
- Overhead Powerline
- Incorporated City Boundary
- Alaska DOT Place Names
- NHD Flowline

Section

- Township
- River Parcel
- Managing Authority
- Federal Ownership
- State Ownership
- Local Government Ownership
- Private Ownership - Corporation
- Private Ownership

Other Features

- Permanent ROW
- Construction ROW
- ATWS
- Railroad Workpad
- Railroad Spur
- Material Site Study Area (MSSA)


-Blank or white background indicates areas where title work has not been completed since it is outside of the project footprint.-

ALASKA LNG PROJECT		
Land Ownership		
Mainline Rev C2 Route		
Off ROW Facilities & Access Roads		
BOROUGH:	DENALI	DRAWN BY: AGDC
STATE:	ALASKA	CHECKED BY:
REV. NO.:	REVISION	DATE
A	ISSUED FOR REVIEW	2017-03-13
PRELIMINARY		
1:24,000 0 1/4 1/2 Miles		
DATE: 2017-03-13	PROJECTION: NAD83 NSRS2007 ALASKAZONE4 FTUS 54392	

DISCLAIMER

The information contained herein is for informational or planning purposes only. It does not nor should it be deemed to be an offer, request or proposals for rights or occupation of any kind. The Alaska LNG Project Participants and their respective officers, employees and agents, make no warranty, implied or otherwise, nor accept any liability, as to the accuracy or completeness of the information contained in these documents, drawings or electronic files. Do not remove or delete this note from document, drawing or electronic file.

DWG: RR8_APPENDIX_B2_ML_OFF_ROW_REV_C2_CL SHEET: 23

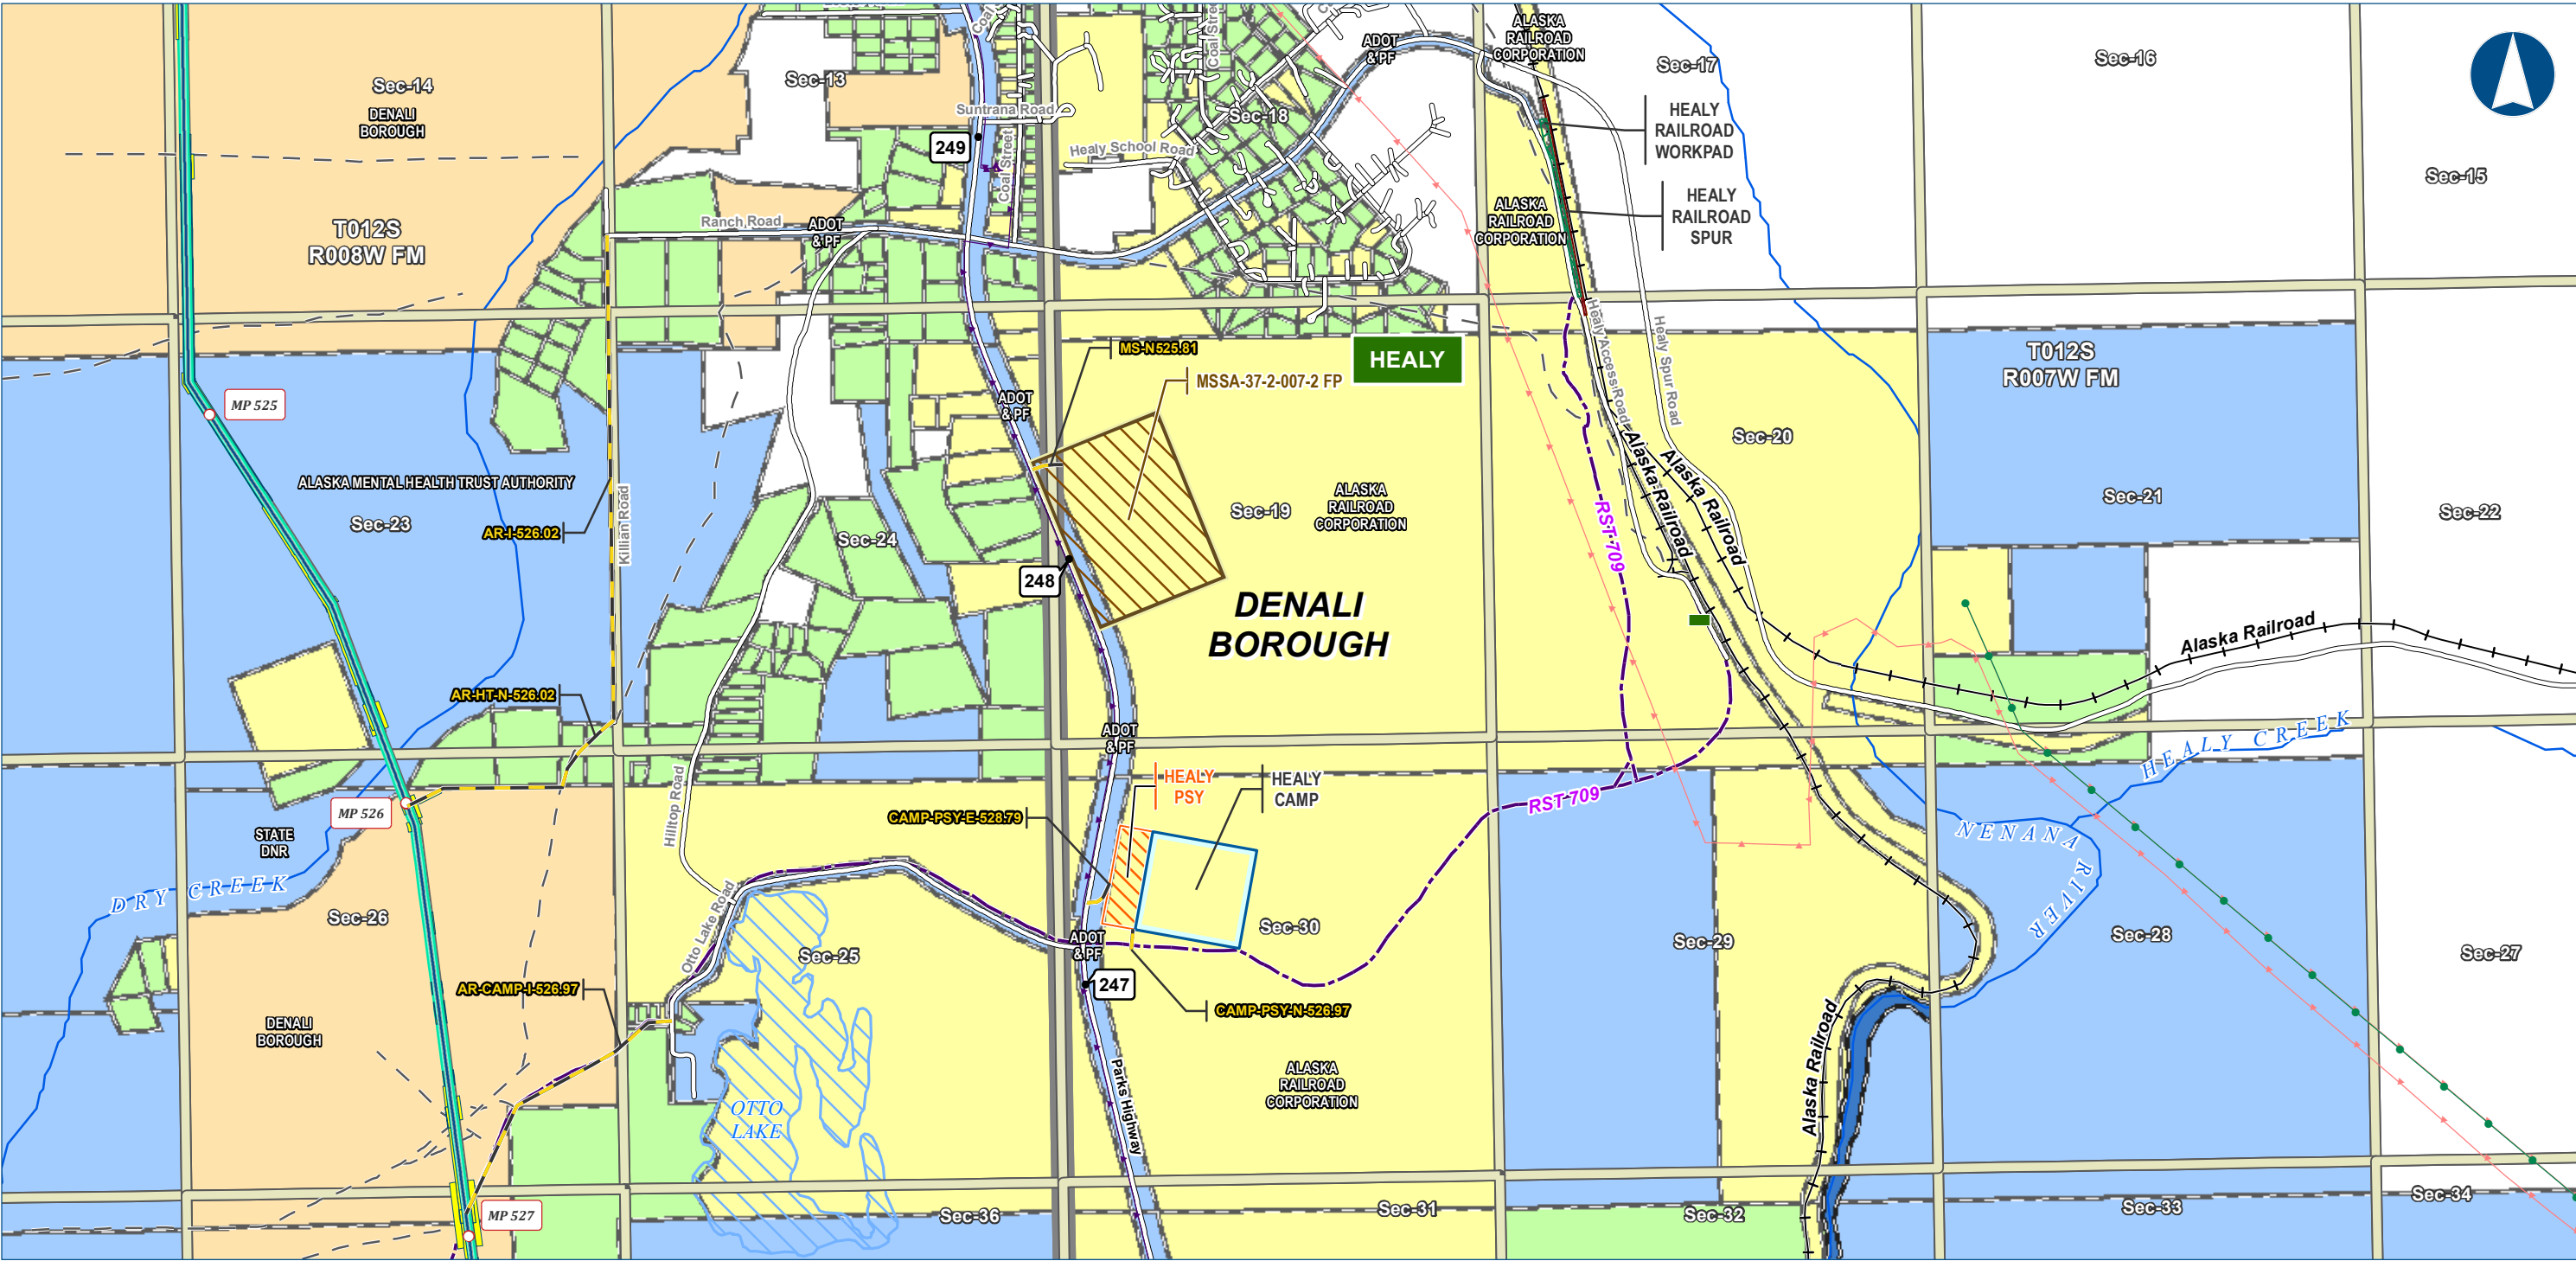

Alaska LNG Project

Legend

PIPELINE

- Alaska LNG Rev C2 Route
- Access Road - Gravel

EXISTING FEATURES

- Existing Roads
- Railroad
- Revised Statute 2477 Trail
- Off Road Trails
- Existing Pipeline
- Buried Cable
- Overhead Powerline
- Alaska DOT Place Names
- NHD Flowline
- NHD Area - Stream/River

Managing Authority

- State Ownership
- Local Government Ownership
- Private Ownership - Corporation
- Private Ownership

Other Features

- Permanent ROW
- Construction ROW
- ATWS
- Off ROW Camp
- Pipe Storage Yard (PSY)
- Railroad Workpad
- Railroad Spur
- Material Site Study Area (MSSA)

Section

- Township
- River Parcel

Blank or white background indicates areas where title work has not been completed since it is outside of the project footprint.


ALASKA LNG PROJECT		
Land Ownership		
Mainline Rev C2 Route		
Off ROW Facilities & Access Roads		
BOROUGH:	DENALI	DRAWN BY:
STATE:	ALASKA	CHECKED BY:
REV. NO.:	REVISION	DATE
A	ISSUED FOR REVIEW	2017-03-13
PRELIMINARY		
1:24,000		
DATE:	2017-03-13	PROJECTION:
NAD83 NSRS2007 ALASKAZONE4 FTUS 54392		

DISCLAIMER

The information contained herein is for informational or planning purposes only. It does not nor should it be deemed to be an offer, request or proposals for rights or occupation of any kind. The Alaska LNG Project Participants and their respective officers, employees and agents, make no warranty, implied or otherwise, nor accept any liability, as to the accuracy or completeness of the information contained in these documents, drawings or electronic files. Do not remove or delete this note from document, drawing or electronic file.

DWG: RRB_APPENDIX_B2_ML_OFF_ROW_REV_C2_CL

SHEET: 24

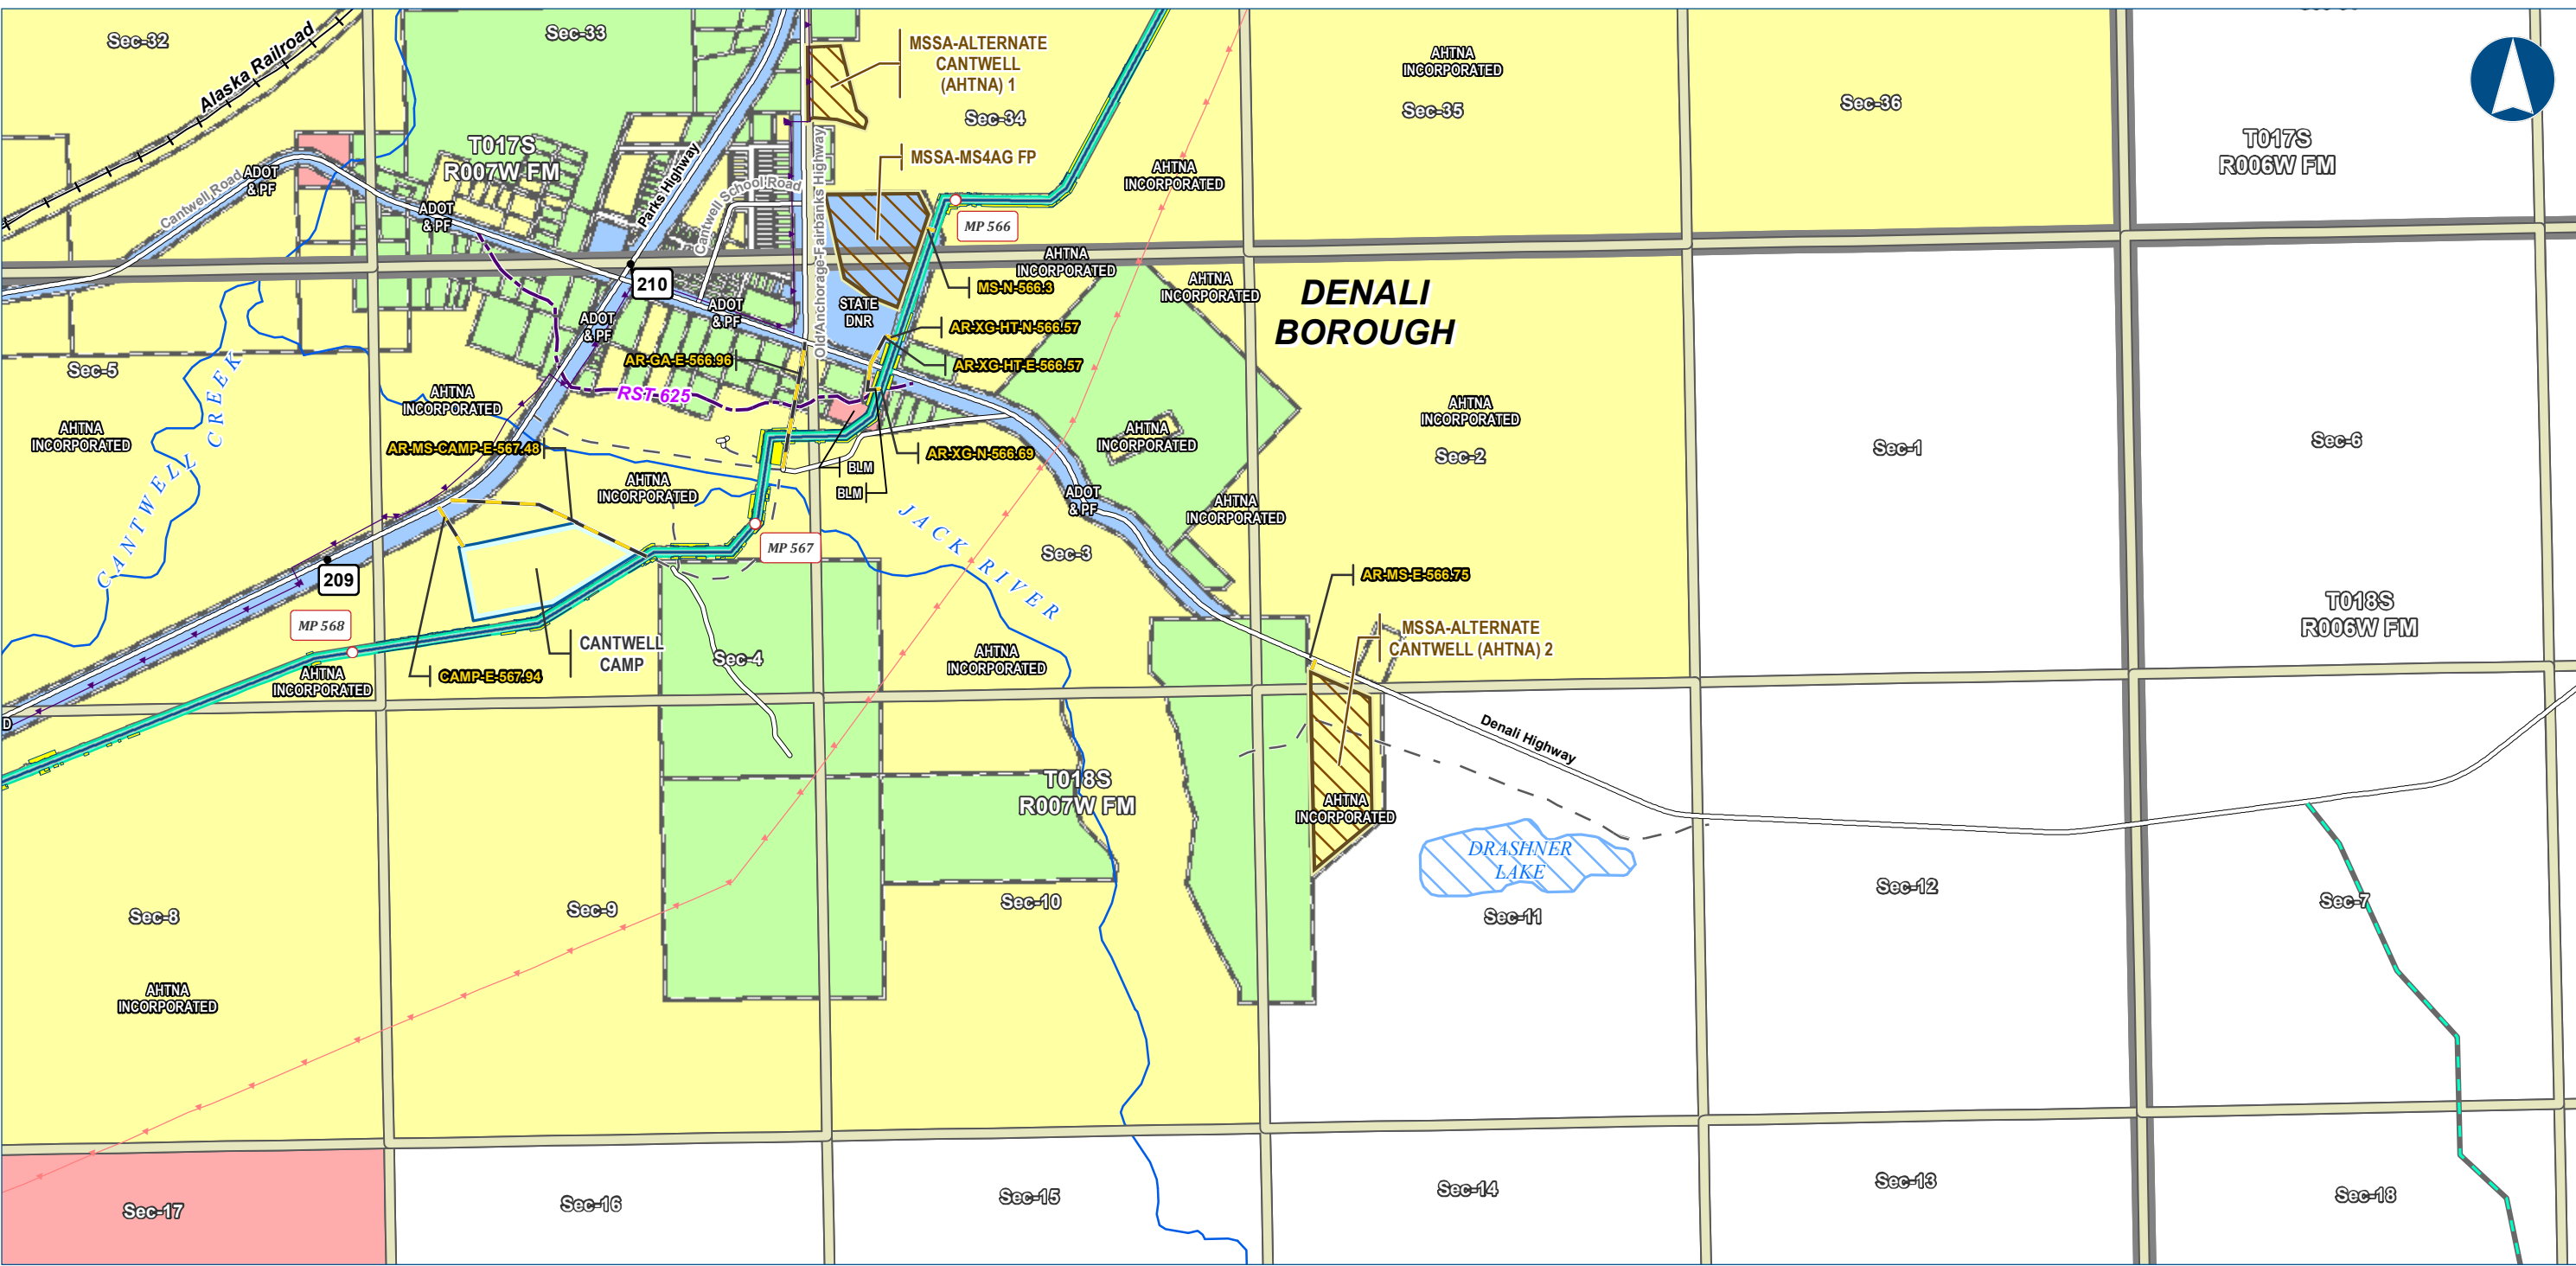

Alaska LNG Project

Legend

PIPELINE

- Alaska LNG Rev C2 Route
- Access Road - Gravel

EXISTING FEATURES

- Existing Roads
- Railroad
- Revised Statute 2477 Trail
- Off Road Trails
- Buried Cable
- Overhead Powerline
- NHD Flowline
- NHD Area - Stream/River

17b Easement

- Trail - Existing

Section

- Township
- Managing Authority
- Federal Ownership
- State Ownership
- Private Ownership - Corporation
- Private Ownership

Other Features

- Permanent ROW
- Construction ROW
- ATWS
- Off ROW Camp
- Material Site Study Area (MSSA)


-Blank or white background indicates areas where title work has not been completed since it is outside of the project footprint.-

ALASKA LNG PROJECT		
Land Ownership		
Mainline Rev C2 Route		
Off ROW Facilities & Access Roads		
BOROUGH:	DENALI	DRAWN BY:
STATE:	ALASKA	CHECKED BY:
REV. NO.:	REVISION	DATE
A	ISSUED FOR REVIEW	2017-03-13
PRELIMINARY		
1:24,000		
0 1/4 1/2 Miles		
DATE: 2017-03-13	PROJECTION:	NAD83 NSRS2007 ALASKAZONE4 FTUS 54392

DISCLAIMER

The information contained herein is for informational or planning purposes only. It does not nor should it be deemed to be an offer, request or proposals for rights or occupation of any kind. The Alaska LNG Project Participants and their respective officers, employees and agents, make no warranty, implied or otherwise, nor accept any liability, as to the accuracy or completeness of the information contained in these documents, drawings or electronic files. Do not remove or delete this note from document, drawing or electronic file.

DWG: RRB_APPENDIX_B2_ML_OFF_ROW_REV_C2_CL SHEET: 25

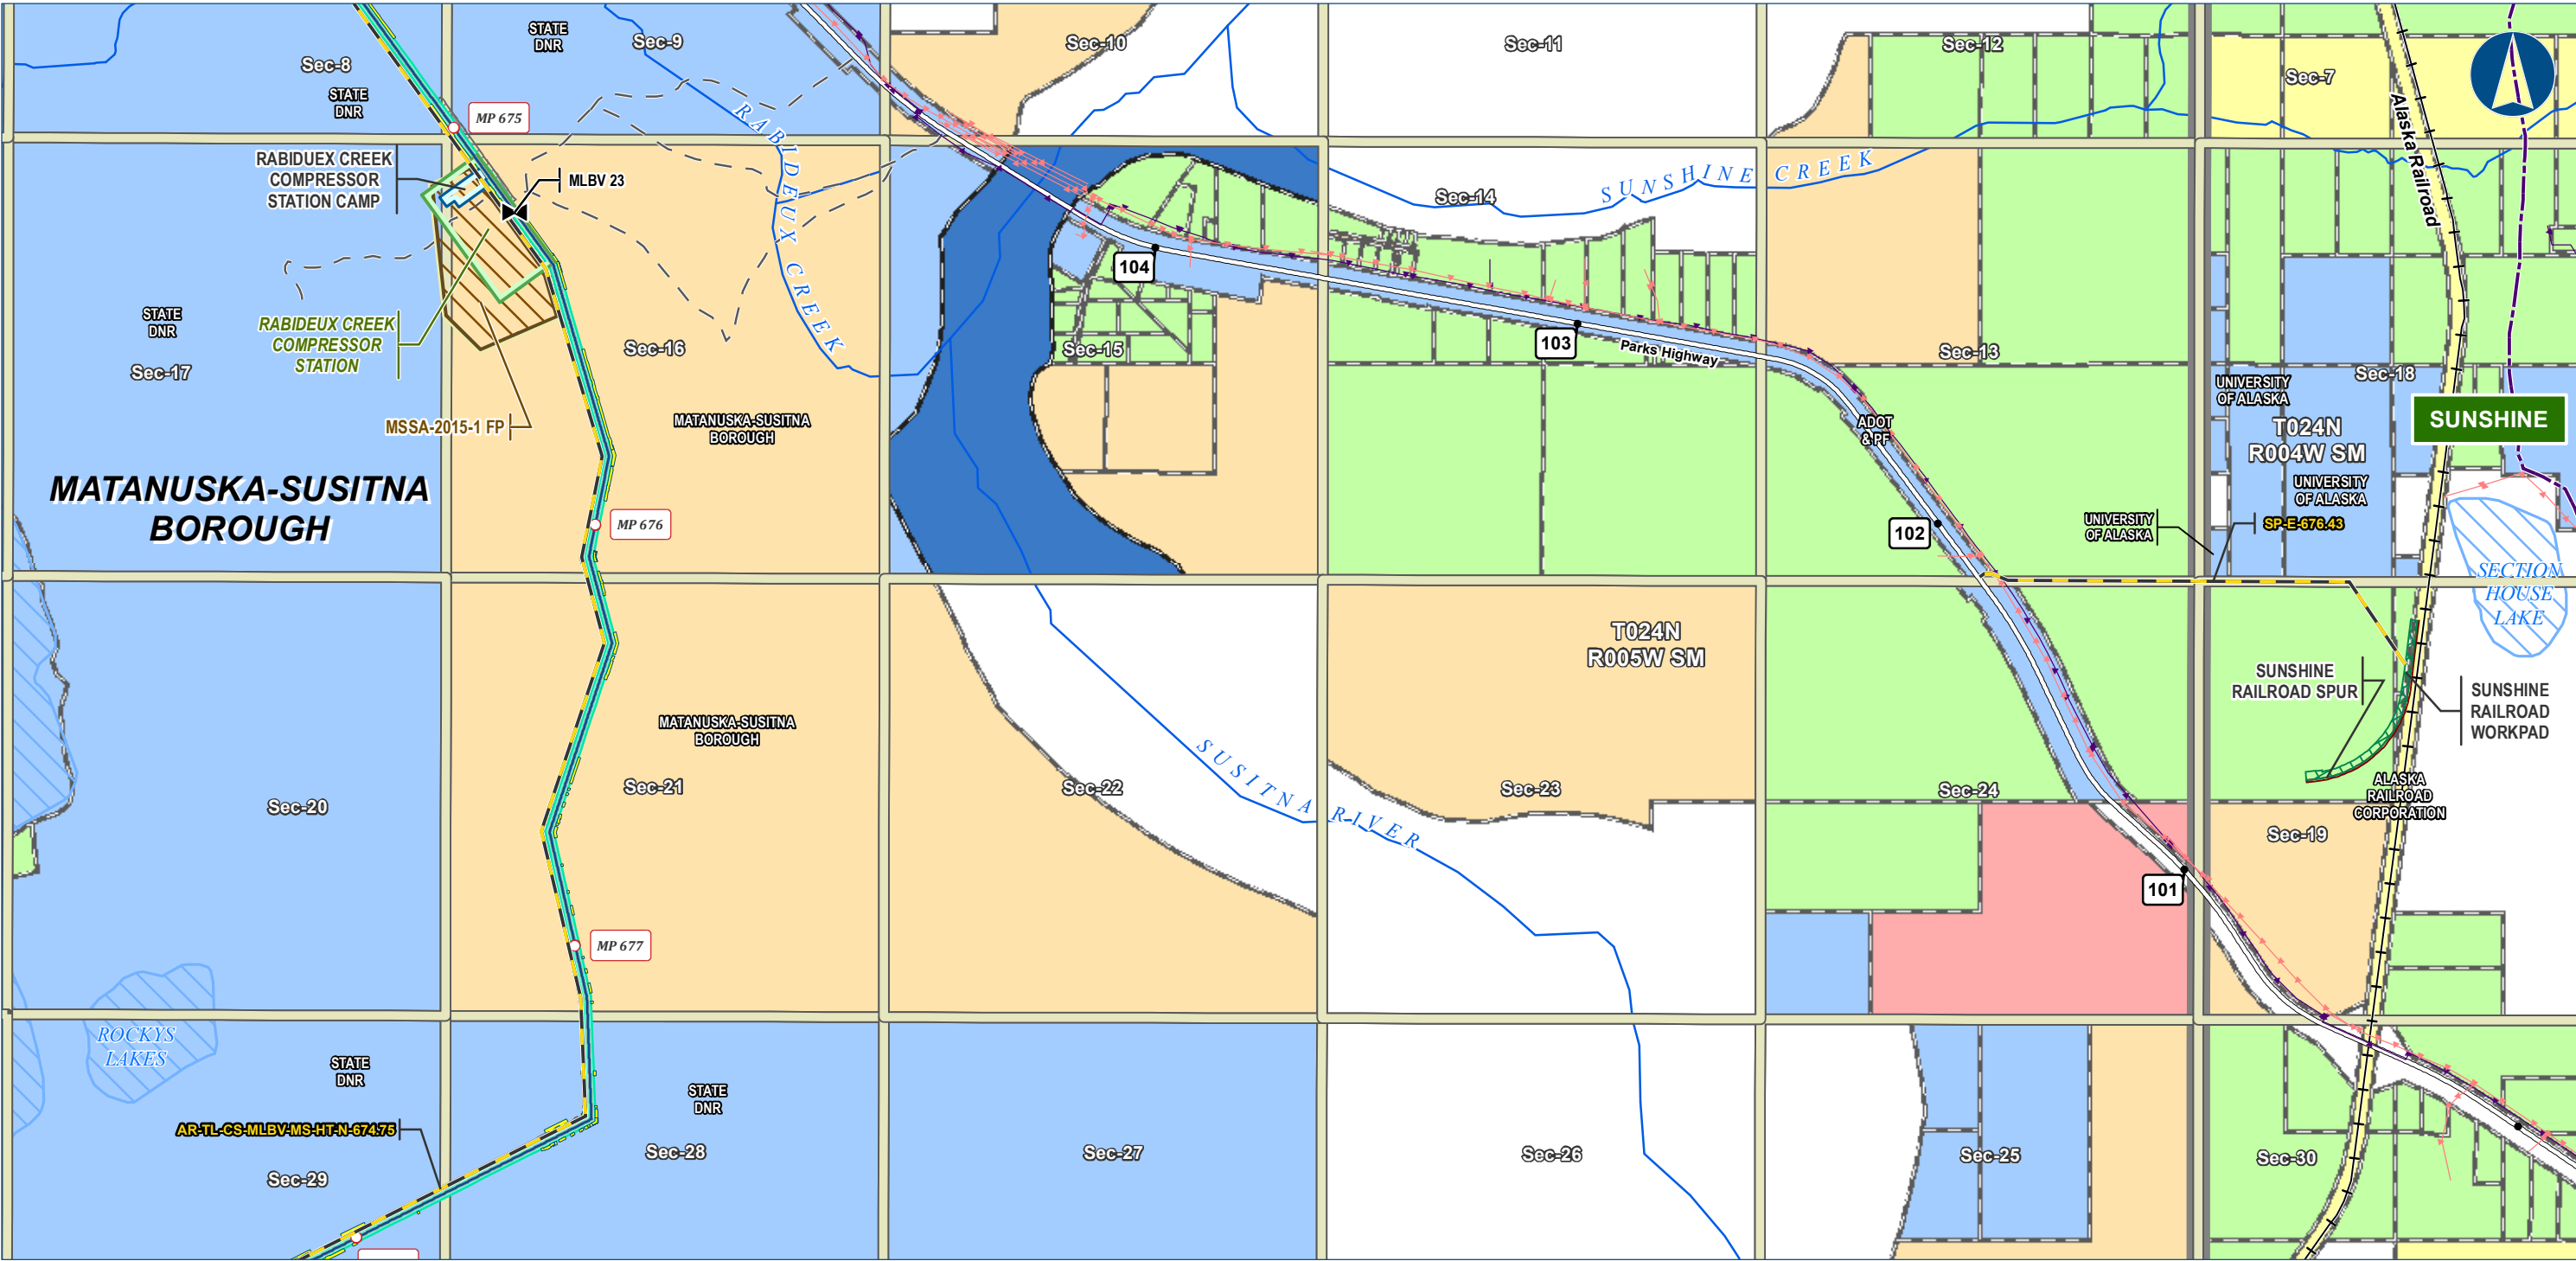

Alaska LNG Project

Legend

PIPELINE

- Alaska LNG Rev C2 Route
- Access Road - Gravel
- Mainline Blockvalve

EXISTING FEATURES

- Existing Roads
- Railroad
- Revised Statute 2477 Trail
- Off Road Trails
- Buried Cable
- Overhead Powerline
- NHD Flowline
- NHD Area - Stream/River

Ownership

- Section
- Township
- River Parcel
- Managing Authority
- Federal Ownership
- State Ownership
- Local Government Ownership
- Private Ownership - Corporation
- Private Ownership

Other Features

- Permanent ROW
- Construction ROW
- ATWS
- Compressor Station
- Camp
- Railroad Workpad
- Railroad Spur
- Material Site Study Area (MSSA)

-Blank or white background indicates areas where title work has not been completed since it is outside of the project footprint.-


ALASKA LNG PROJECT		
Land Ownership		
Mainline Rev C2 Route		
Off ROW Facilities & Access Roads		
BOROUGH:	MATANUSKA-SUSITNA	DRAWN BY: AGDC
STATE:	ALASKA	CHECKED BY:
REV. NO.:	REVISION	DATE
A	ISSUED FOR REVIEW	2017-03-13
PRELIMINARY		
1:24,000 0 1/4 1/2 Miles		
DATE: 2017-03-13	PROJECTION: NAD83 NSRS2007 ALASKAZONE4 FTUS 54392	

DISCLAIMER

The information contained herein is for informational or planning purposes only, It does not nor should it be deemed to be an offer, request or proposals for rights or occupation of any kind. The Alaska LNG Project Participants and their respective officers, employees and agents, make no warranty, implied or otherwise, nor accept any liability, as to the accuracy or completeness of the information contained in these documents, drawings or electronic files. Do not remove or delete this note from document, drawing or electronic file.

DWG: RRB_APPENDIX_B2_ML_OFF_ROW_REV_C2_CL

SHEET: 26

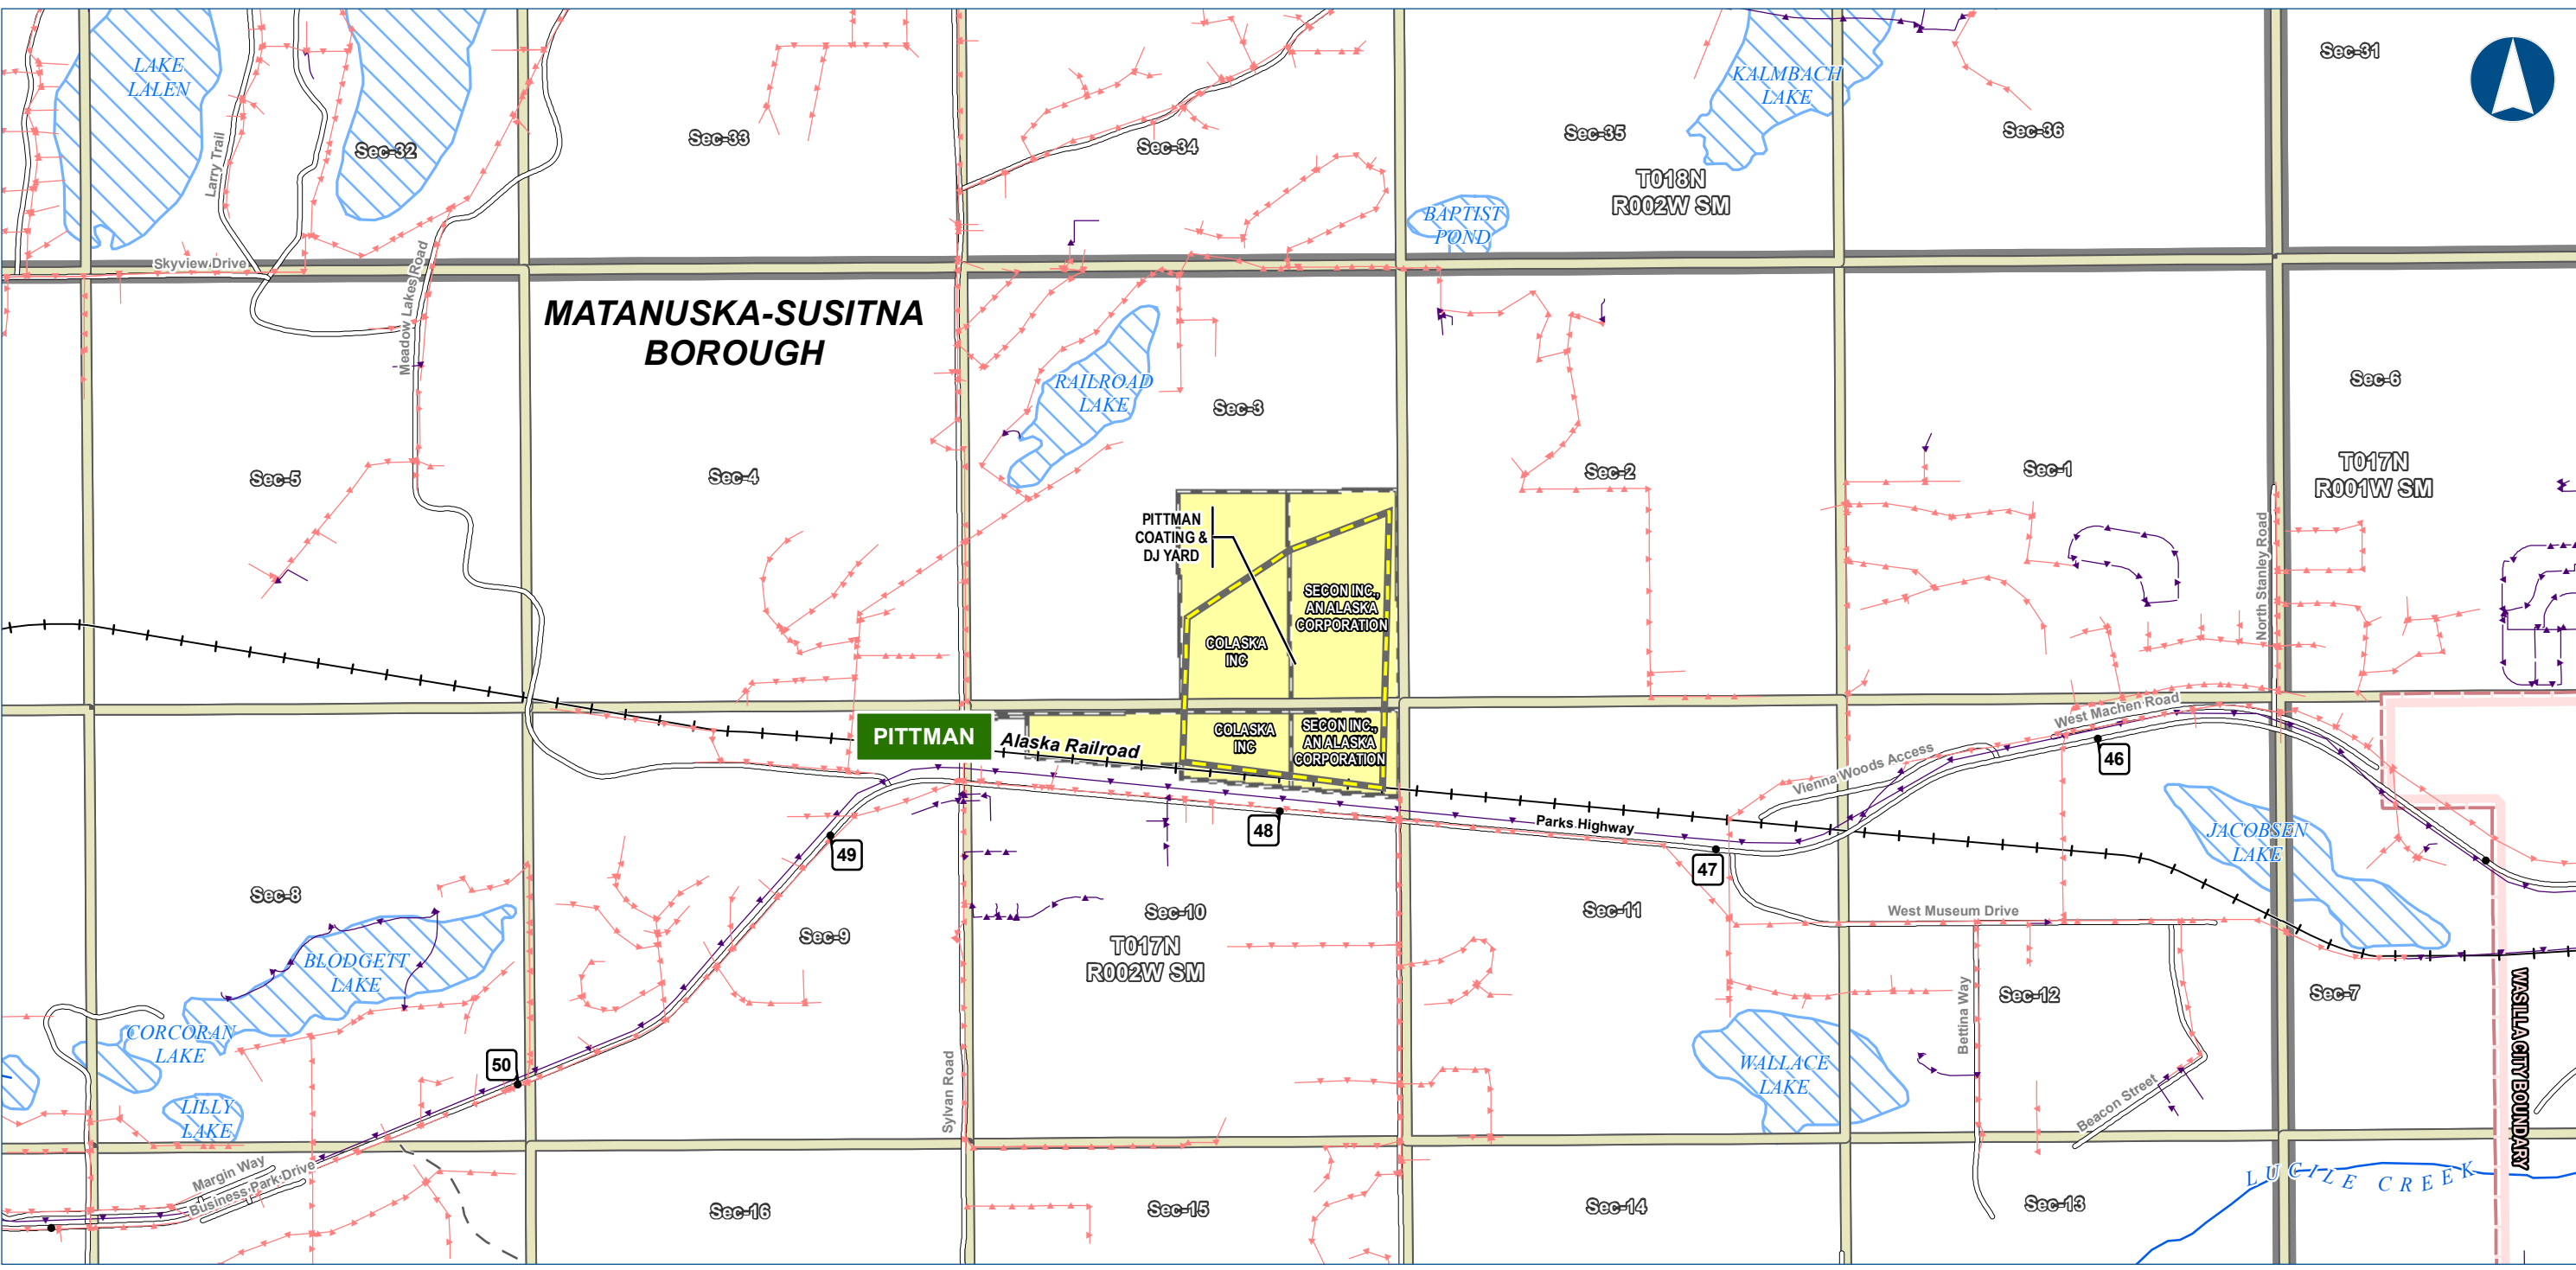

Alaska LNG Project

Legend

PIPELINE

- Alaska LNG Rev C2 Route

EXISTING FEATURES

- Existing Roads
- Railroad
- Off Road Trails
- Buried Cable
- Overhead Powerline
- Incorporated City Boundary
- Alaska DOT Place Names
- NHD Flowline
- NHD Area - Stream/River

Other Features

- Permanent ROW
- Construction ROW
- ATWS
- Double Joint Coating Yard
- Section
- Township
- Managing Authority
- Private Ownership - Corporation

-Blank or white background indicates areas where title work has not been completed since it is outside of the project footprint.-


ALASKA LNG PROJECT		
Land Ownership		
Mainline Rev C2 Route		
Off ROW Facilities & Access Roads		
BOROUGH:	MATANUSKA-SUSITNA	DRAWN BY: AGDC
STATE:	ALASKA	CHECKED BY:
REV. NO.:	REVISION	DATE
A	ISSUED FOR REVIEW	2017-03-13
PRELIMINARY		
1:24,000 0 1/4 1/2 Miles		
DATE: 2017-03-13	PROJECTION: NAD83 NSRS2007 ALASKAZONE4 FTUS 54392	

DISCLAIMER

The information contained herein is for informational or planning purposes only. It does not nor should it be deemed to be an offer, request or proposals for rights or occupation of any kind. The Alaska LNG Project Participants and their respective officers, employees and agents, make no warranty, implied or otherwise, nor accept any liability, as to the accuracy or completeness of the information contained in these documents, drawings or electronic files. Do not remove or delete this note from document, drawing or electronic file.

DWG: RRB_APPENDIX_B2_ML_OFF_ROW_REV_C2_CL

SHEET: 27

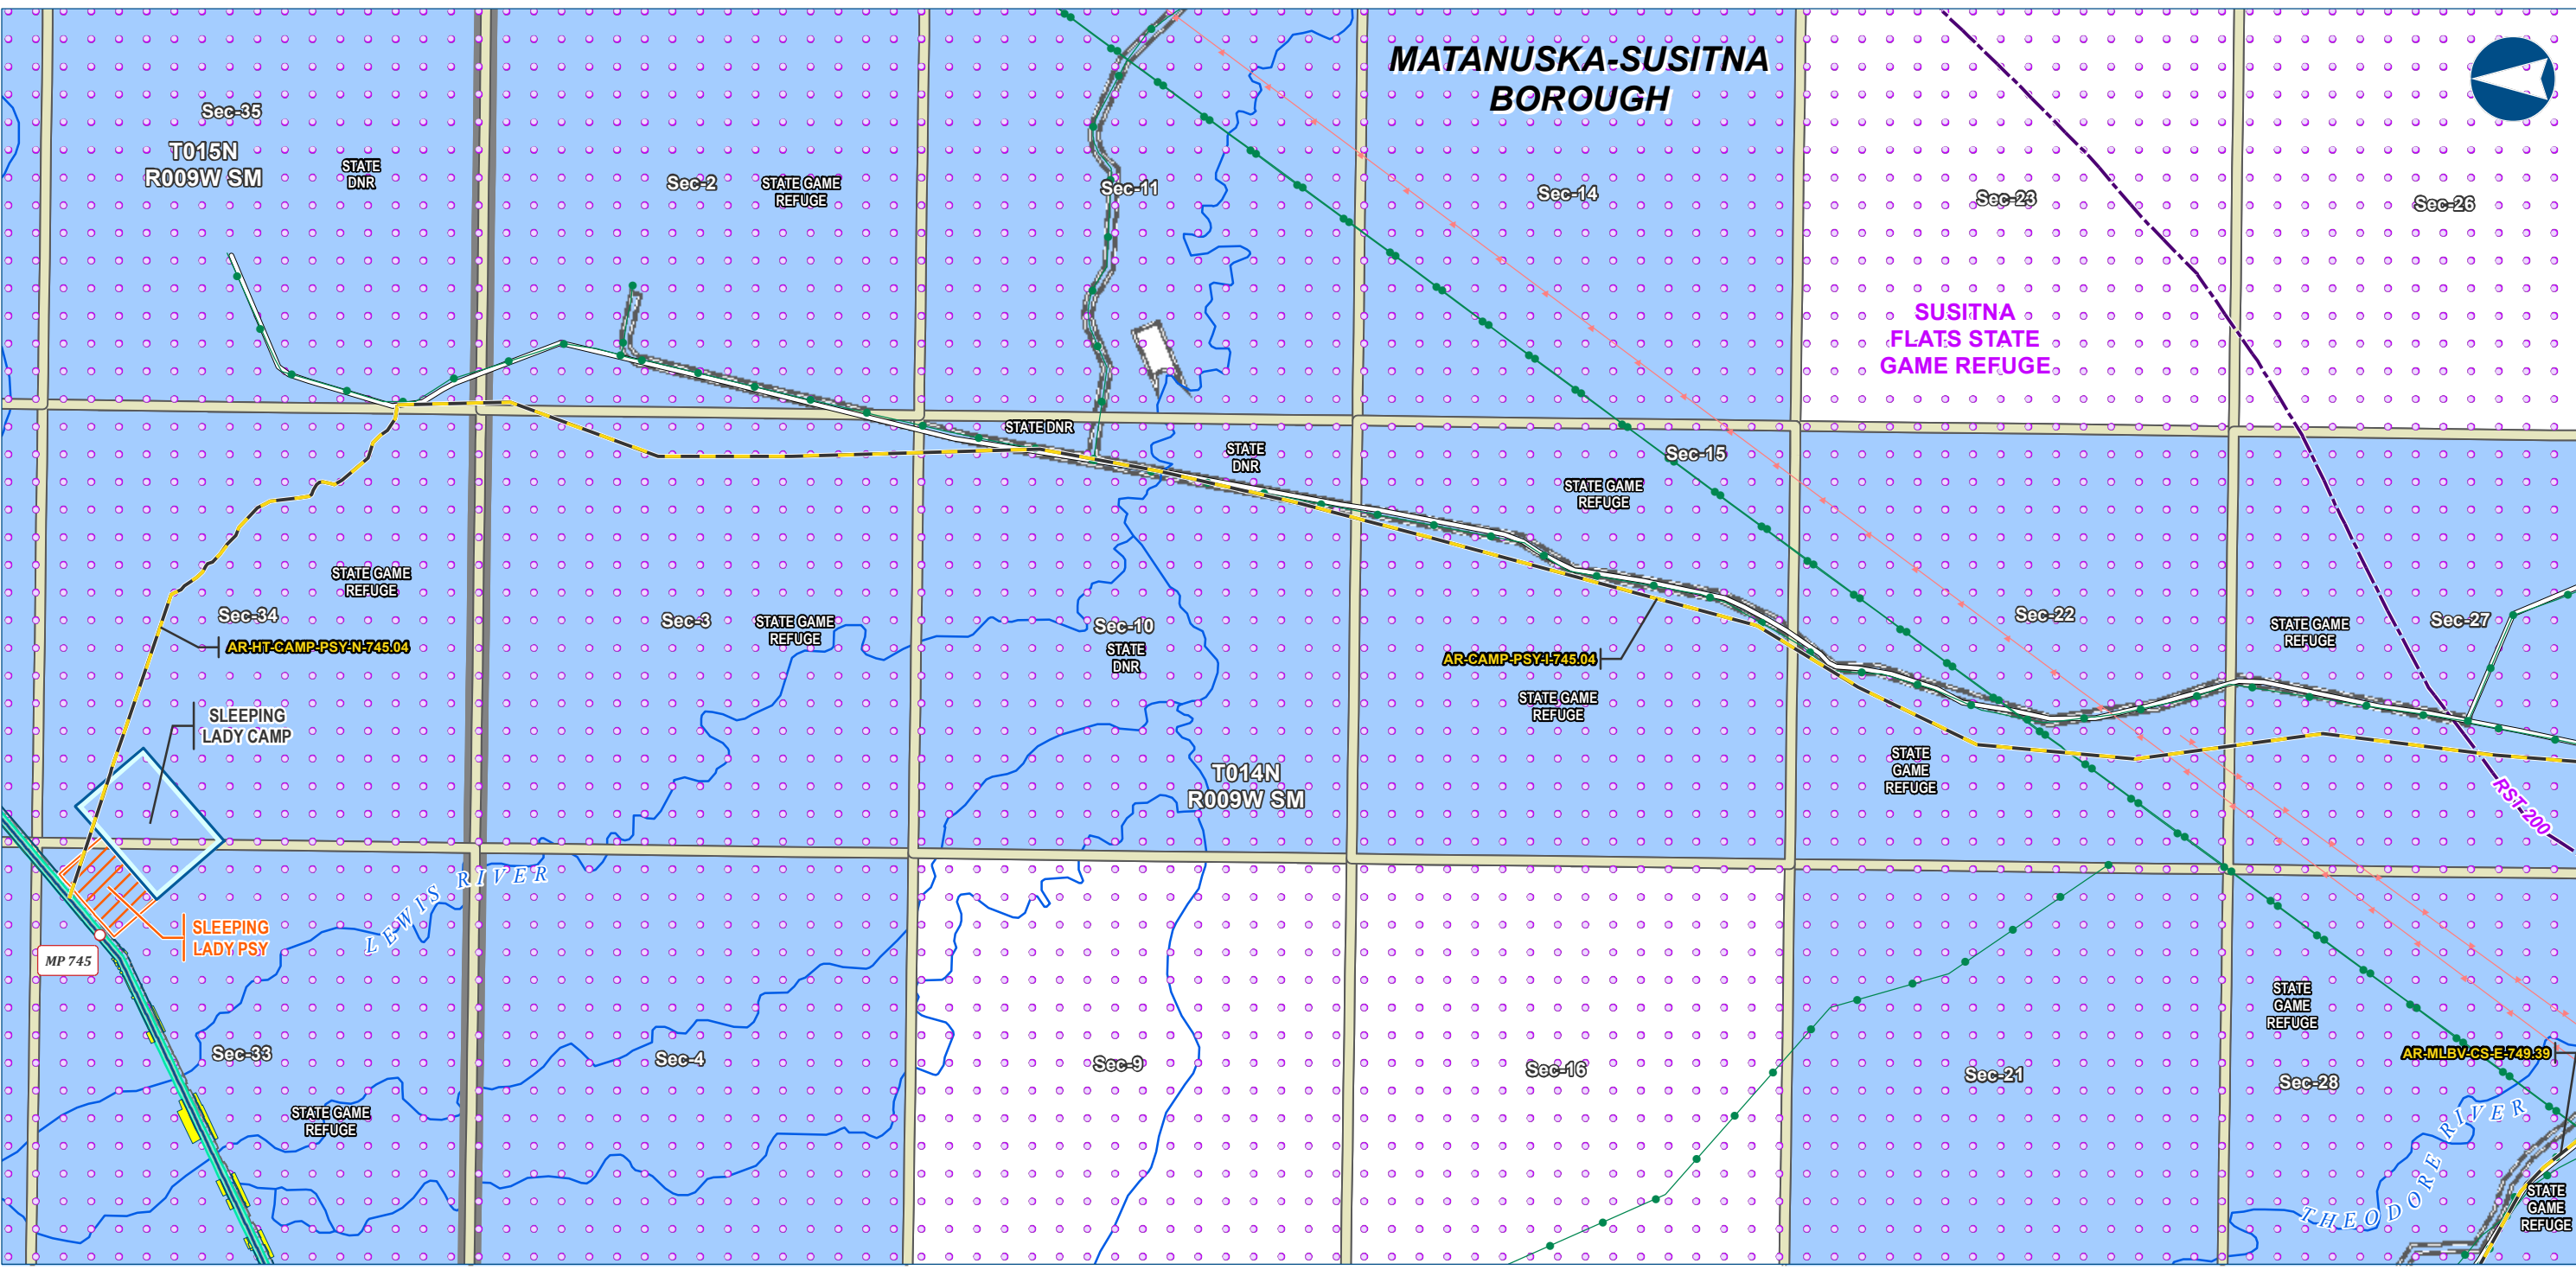

Alaska LNG Project

Legend

PIPELINE

- Alaska LNG Rev C2 Route
- Access Road - Gravel

EXISTING FEATURES

- Existing Roads
- Revised Statute 2477 Trail
- Existing Pipeline
- Overhead Powerline
- Conservation Lands
- NHD Flowline

Section

- Township
- Managing Authority
- State Ownership

Other Features

- Permanent ROW
- Construction ROW
- ATWS
- Off ROW Camp
- Pipe Storage Yard (PSY)

-Blank or white background indicates areas where title work has not been completed since it is outside of the project footprint.-


ALASKA LNG PROJECT		
Land Ownership		
Mainline Rev C2 Route		
Off ROW Facilities & Access Roads		
BOROUGH:	MATANUSKA-SUSITNA	DRAWN BY: AGDC
STATE:	ALASKA	CHECKED BY:
REV. NO.:	REVISION	DATE
A	ISSUED FOR REVIEW	2017-03-13
PRELIMINARY		
1:24,000		
DATE: 2017-03-13	PROJECTION: NAD83 NSRS2007 ALASKAZONE4 FTUS 54392	

DISCLAIMER

The information contained herein is for informational or planning purposes only. It does not nor should it be deemed to be an offer, request or proposals for rights or occupation of any kind. The Alaska LNG Project Participants and their respective officers, employees and agents, make no warranty, implied or otherwise, nor accept any liability, as to the accuracy or completeness of the information contained in these documents, drawings or electronic files. Do not remove or delete this note from document, drawing or electronic file.

DWG: RRB_APPENDIX_B2_ML_OFF_ROW_REV_C2_CL

SHEET: 28

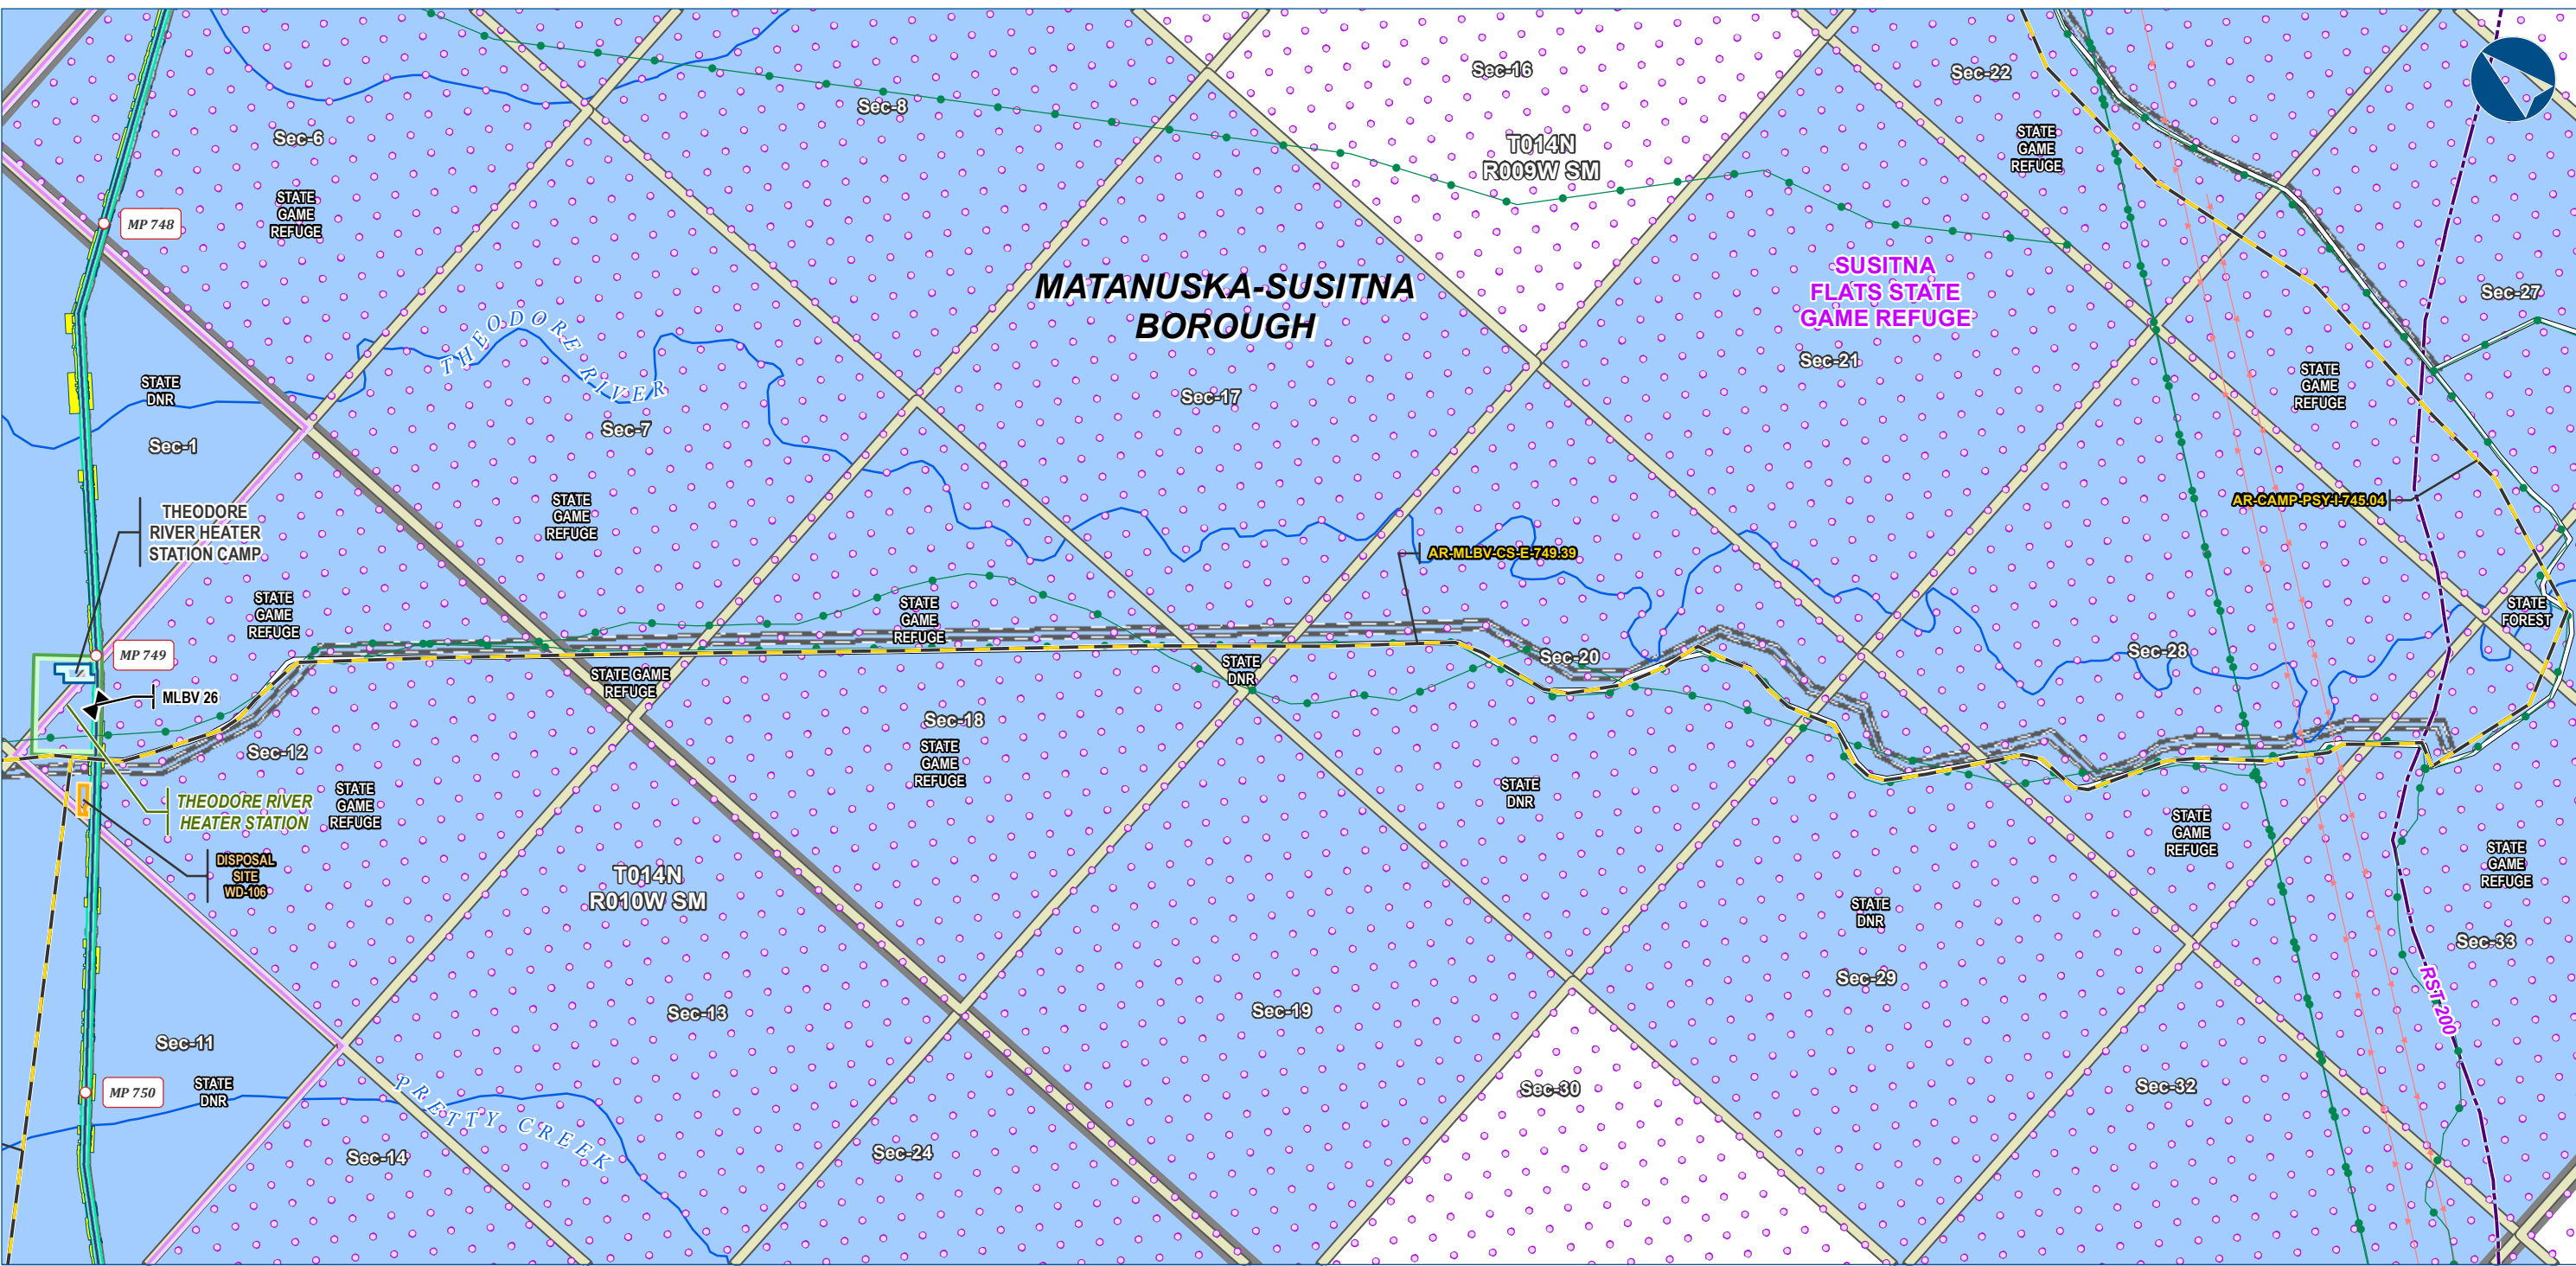

Alaska LNG Project

Legend

PIPELINE

- Alaska LNG Rev C2 Route
- Access Road - Gravel
- Mainline Blockvalve

EXISTING FEATURES

- Permanent ROW
- Construction ROW
- ATWS
- Compressor Station
- Camp
- Disposal Site
- Existing Roads
- Revised Statute 2477 Trail
- Existing Pipeline
- Overhead Powerline
- Conservation Lands
- NHD Flowline

Section

- Township
- Managing Authority
- State Ownership

-Blank or white background indicates areas where title work has not been completed since it is outside of the project footprint.-

ALASKA LNG PROJECT
Land Ownership
Mainline Rev C2 Route
Off ROW Facilities & Access Roads

BOROUGH: MATANUSKA-SUSITNA	DRAWN BY: AGDC
STATE: ALASKA	CHECKED BY:
REV. NO.: A	REVISION: ISSUED FOR REVIEW
DATE: 2017-03-13	

PRELIMINARY

1:24,000


0 1/4 1/2 Miles

DATE: 2017-03-13 **PROJECTION:** NAD83 NSRS2007 ALASKAZONE4 FTUS 54392

DISCLAIMER

The information contained herein is for informational or planning purposes only. It does not nor should it be deemed to be an offer, request or proposals for rights or occupation of any kind. The Alaska LNG Project Participants and their respective officers, employees and agents, make no warranty, implied or otherwise, nor accept any liability, as to the accuracy or completeness of the information contained in these documents, drawings or electronic files. Do not remove or delete this note from document, drawing or electronic file.


DWG: RRB_APPENDIX_B2_ML_OFF_ROW_REV_C2_CL **SHEET:** 29

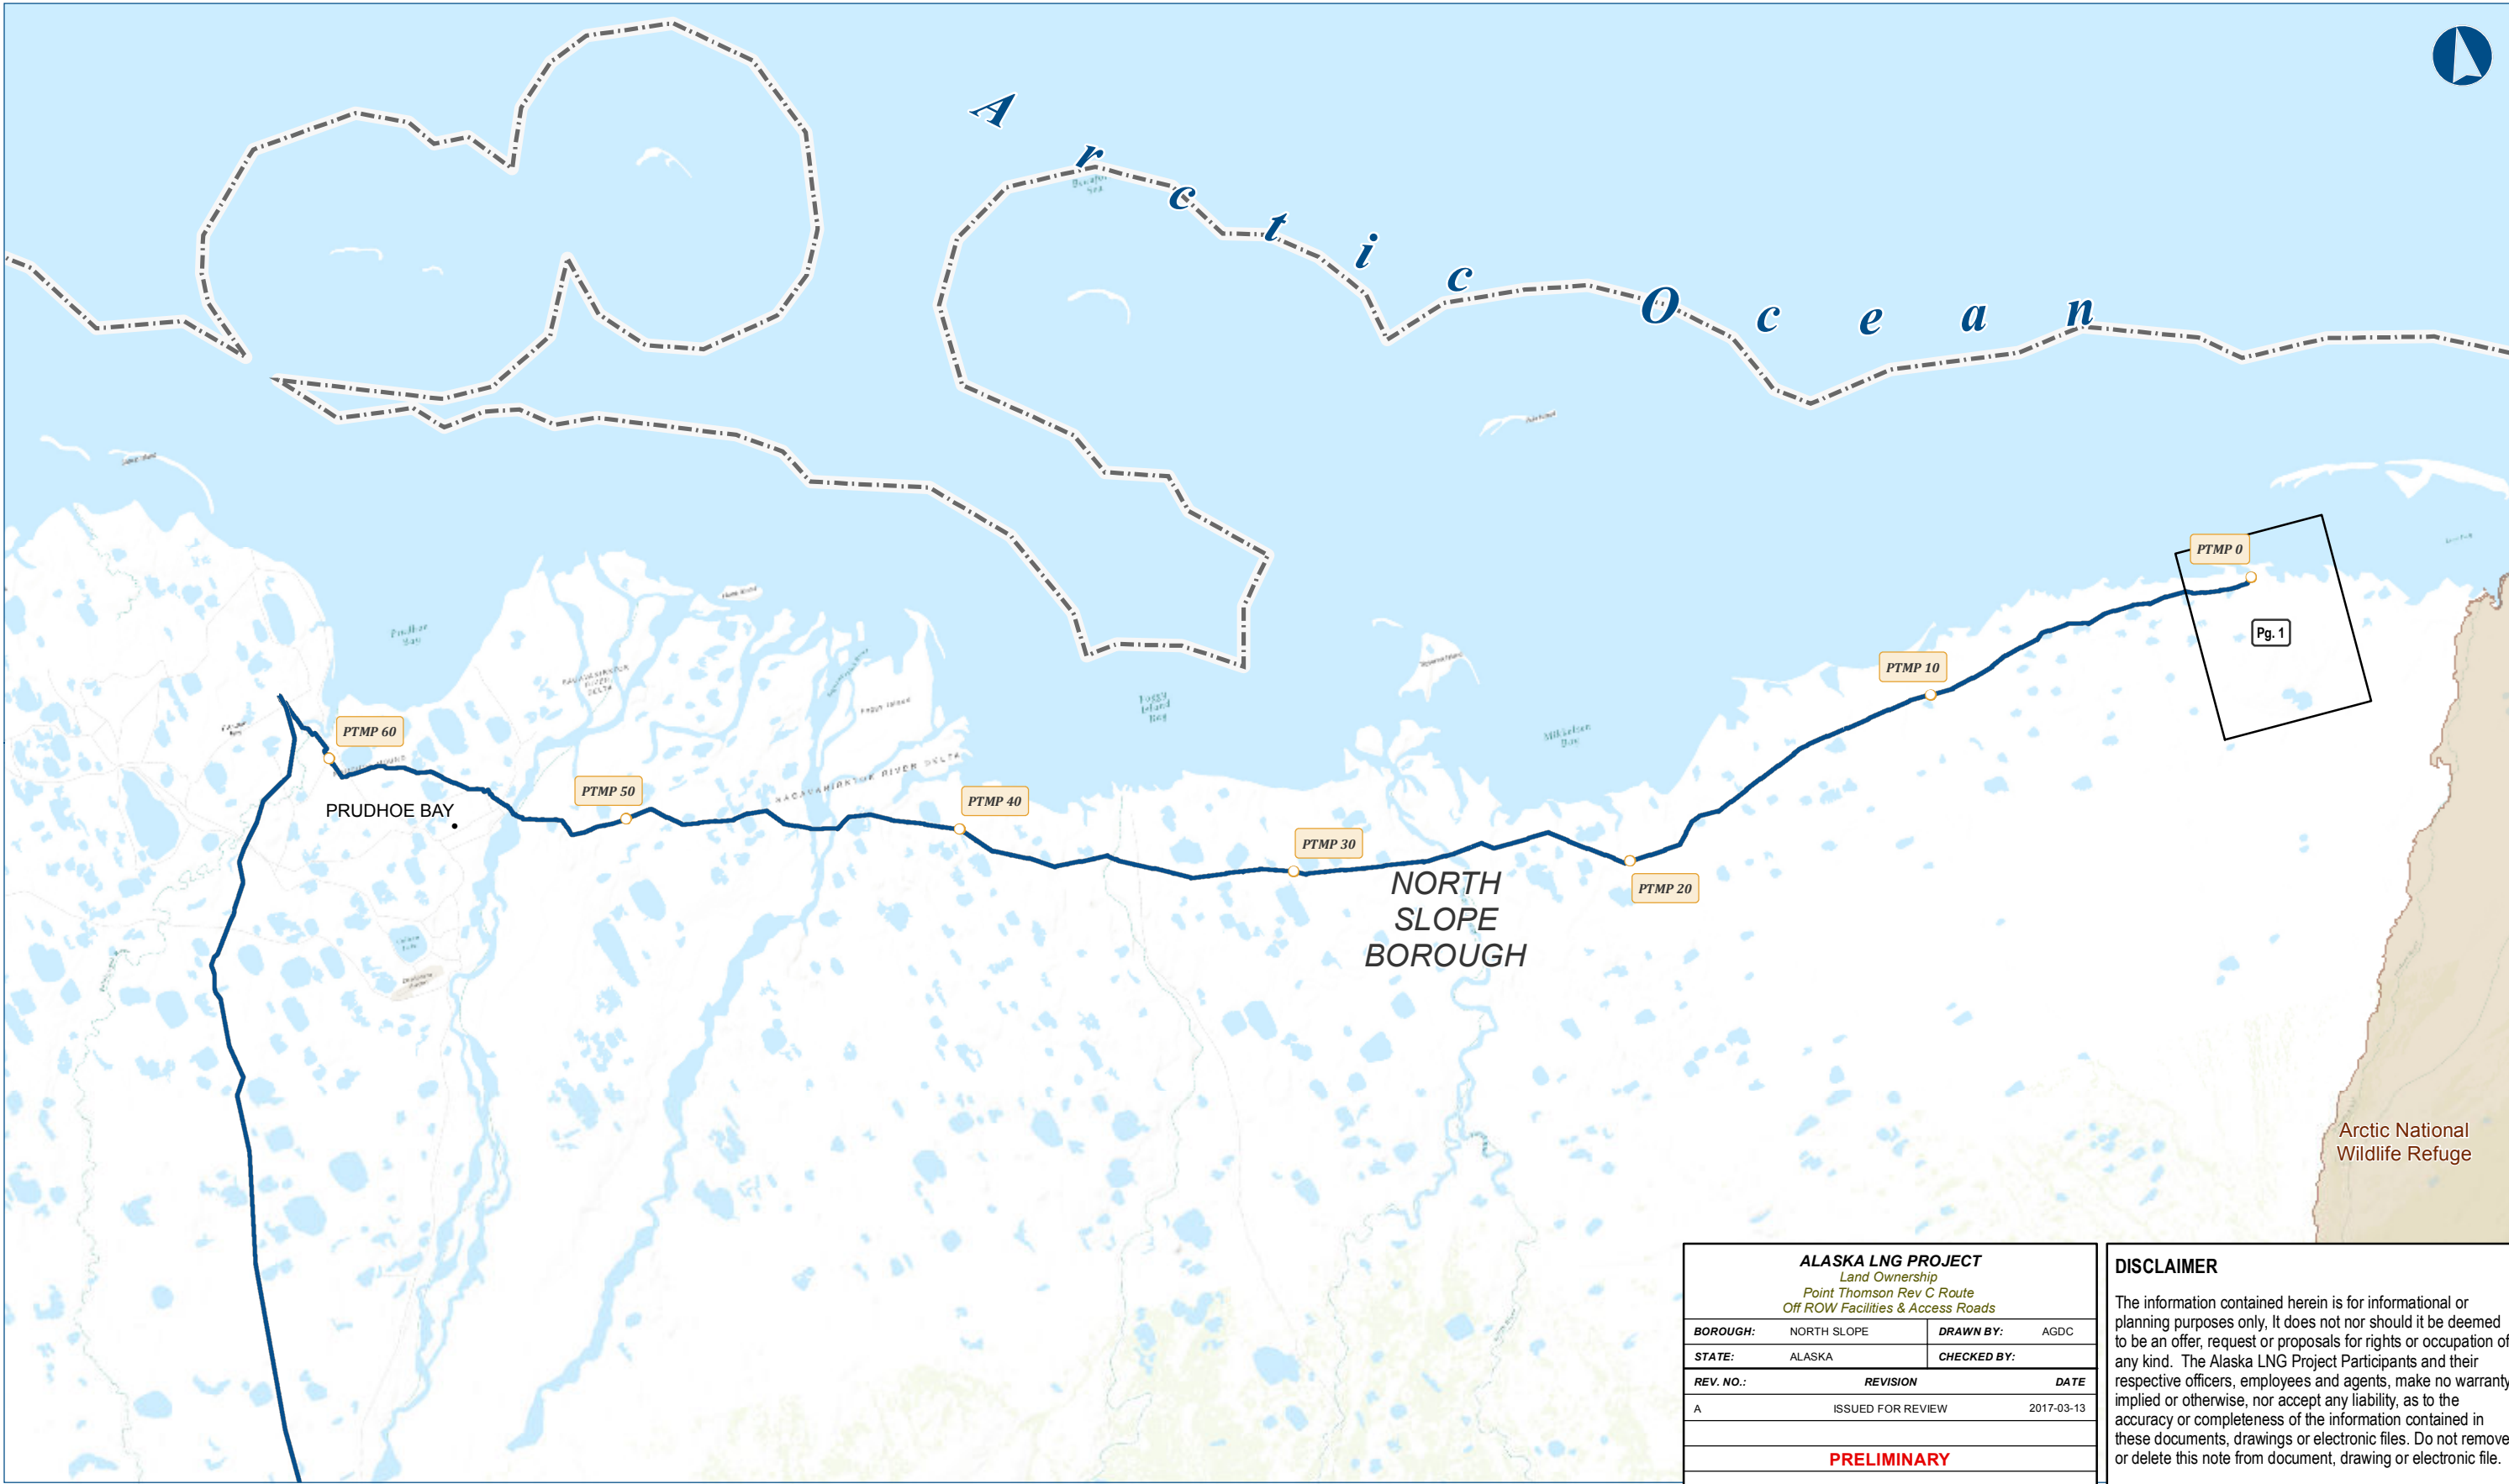

ALASKA LNG PROJECT		
Land Ownership		
Point Thomson Rev C Route		
Off ROW Facilities & Access Roads		
BOROUGH:	NORTH SLOPE	DRAWN BY: AGDC
STATE:	ALASKA	CHECKED BY:
REV. NO.:	REVISION	DATE
A	ISSUED FOR REVIEW	2017-03-13
PRELIMINARY		
1:281,485	0	3 6 Miles
DATE: 2017-03-13	PROJECTION: NAD83 NSRS2007 STATEPLANE ALASKA 4 FIPS 5004	DWG: RRB_APPENDIX_B_2_PTTL_OFF_ROW_INDEX_REV_C_CL SHEET: PT-OFF-INDEX

DISCLAIMER

The information contained herein is for informational or planning purposes only. It does not nor should it be deemed to be an offer, request or proposals for rights or occupation of any kind. The Alaska LNG Project Participants and their respective officers, employees and agents, make no warranty, implied or otherwise, nor accept any liability, as to the accuracy or completeness of the information contained in these documents, drawings or electronic files. Do not remove or delete this note from document, drawing or electronic file.

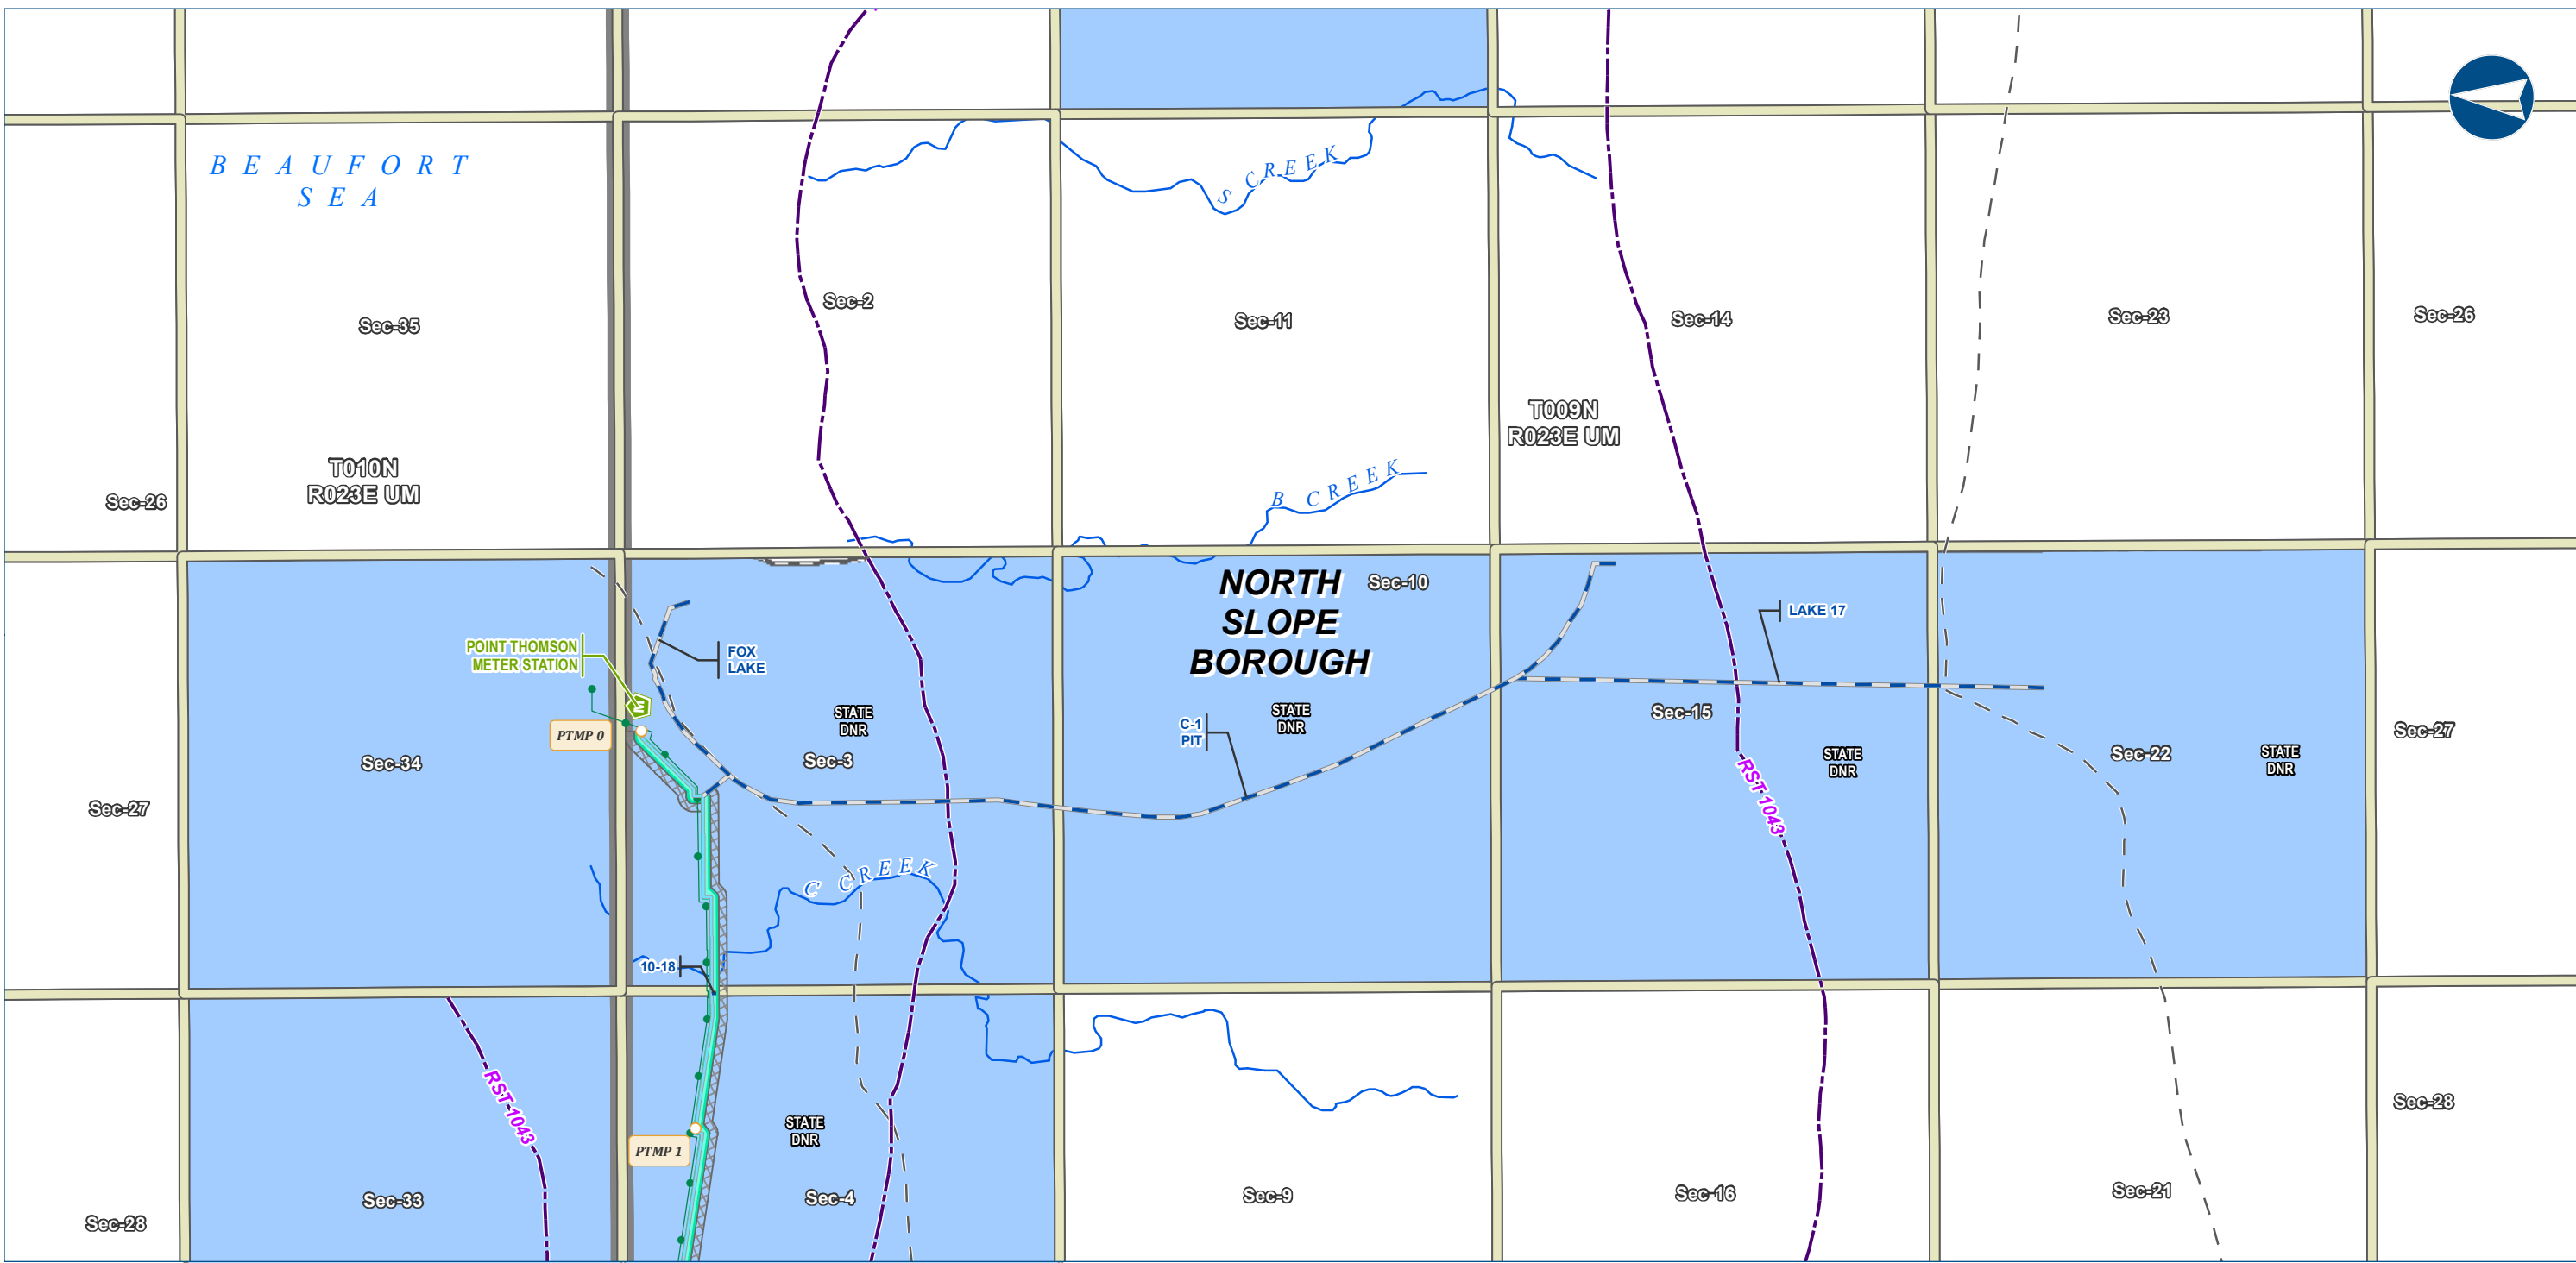

Legend

PIPELINE

- Point Thomson Transmission Line
- Ice Pad Access Road
- Meter Station

EXISTING FEATURES

- Existing Roads
- Revised Statute 2477 Trail
- Off Road Trails
- Existing Pipeline
- NHD Flowline

Other Symbols

- Permanent ROW
- Construction ROW
- Section
- Township
- Managing Authority
- State Ownership

-Blank or white background indicates areas where title work has not been completed since it is outside of the project footprint.-

ALASKA LNG PROJECT		
Land Ownership		
Point Thomson Rev C Route		
Off ROW Facilities & Access Roads		
BOROUGH:	NORTH SLOPE	DRAWN BY: AGDC
STATE:	ALASKA	CHECKED BY:
REV. NO.:	REVISION	DATE
A	ISSUED FOR REVIEW	2017-03-29
PRELIMINARY		
1:24,000 0 1/4 1/2 Miles		
DATE: 2017-03-29	PROJECTION: NAD83 NSRS2007 ALASKAZONE4 FTUS 54392	

DISCLAIMER

The information contained herein is for informational or planning purposes only. It does not nor should it be deemed to be an offer, request or proposals for rights or occupation of any kind. The Alaska LNG Project Participants and their respective officers, employees and agents, make no warranty, implied or otherwise, nor accept any liability, as to the accuracy or completeness of the information contained in these documents, drawings or electronic files. Do not remove or delete this note from document, drawing or electronic file.

DWG: RR8_APPENDIX_B2_PT_OFF_ROW_REV_C_CL SHEET: 1